



FRONT ELEVATION


doorn Keshvam. Ghadaka  
 C3, on Ground Floor.  
 Area of 400-00" sq.ft.

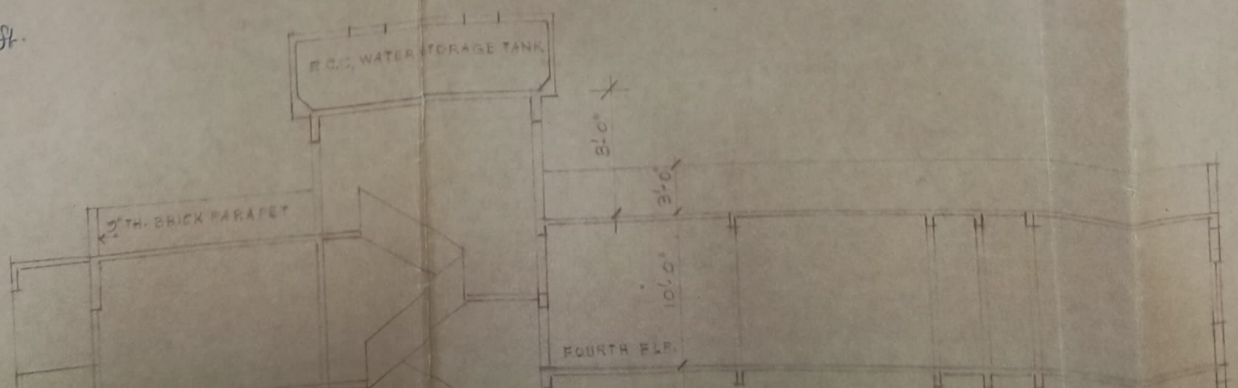


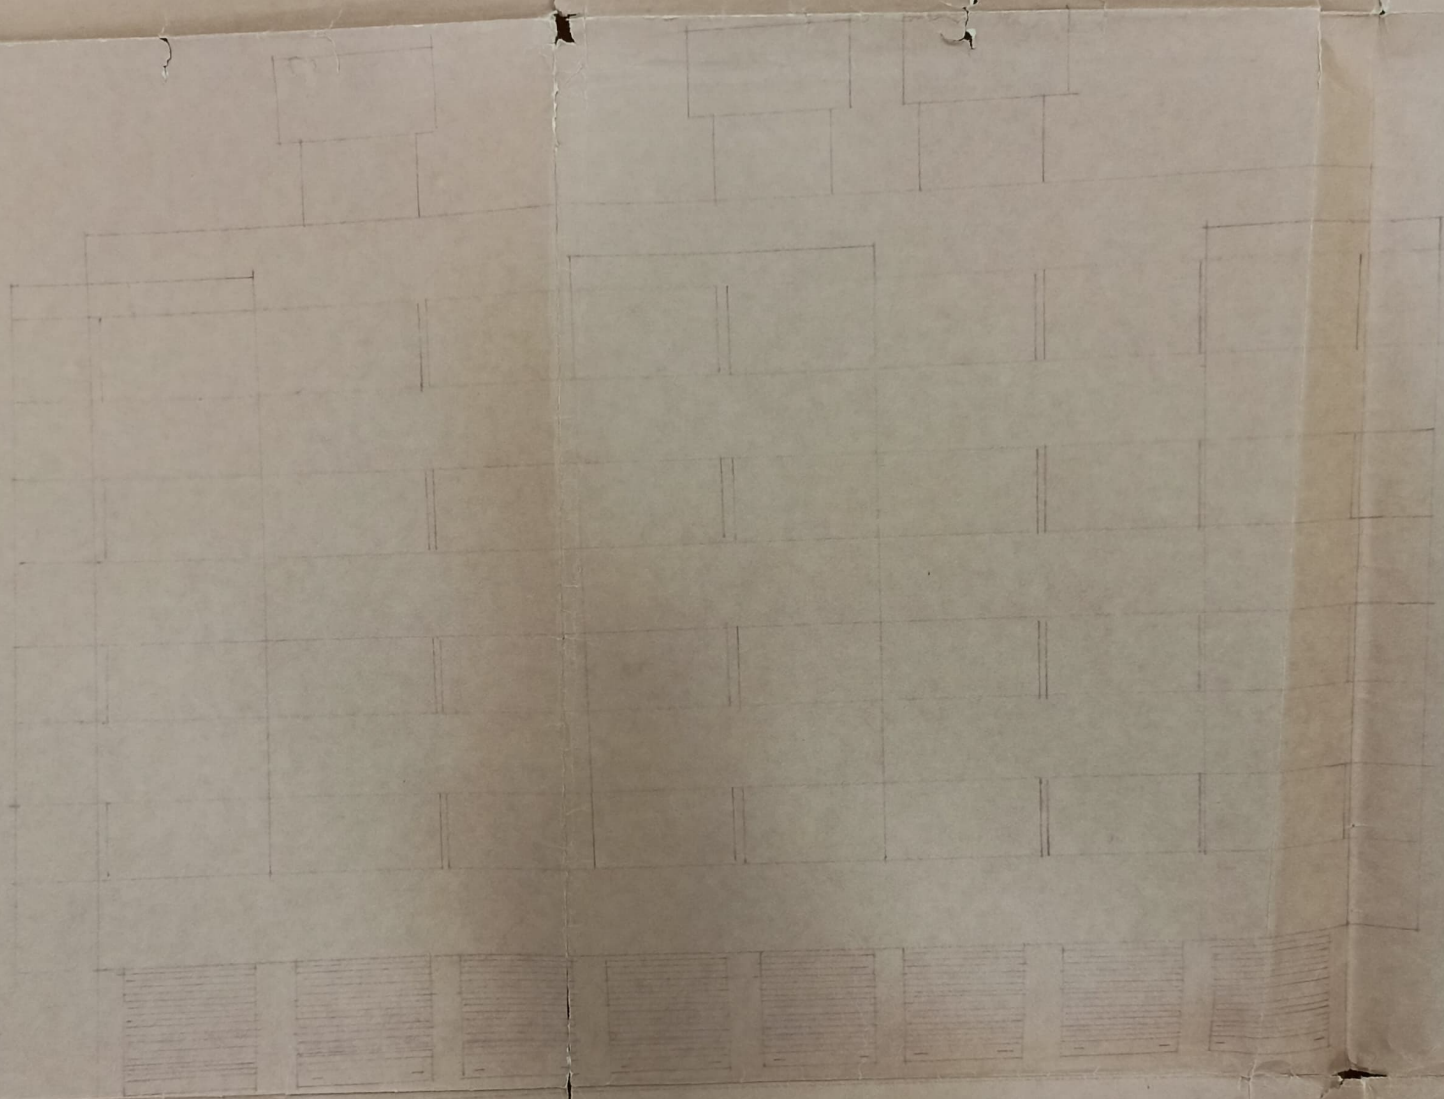

FRONT ELEVATION


Keshavam. Graduate  
on Ground Floor  
of 400'-00" sq ft.

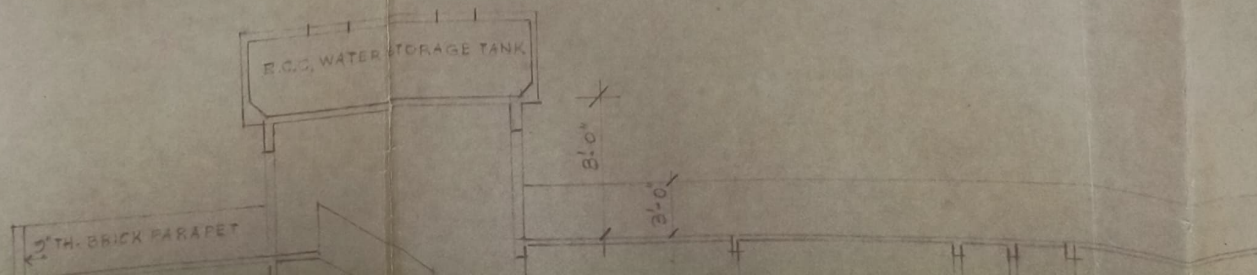

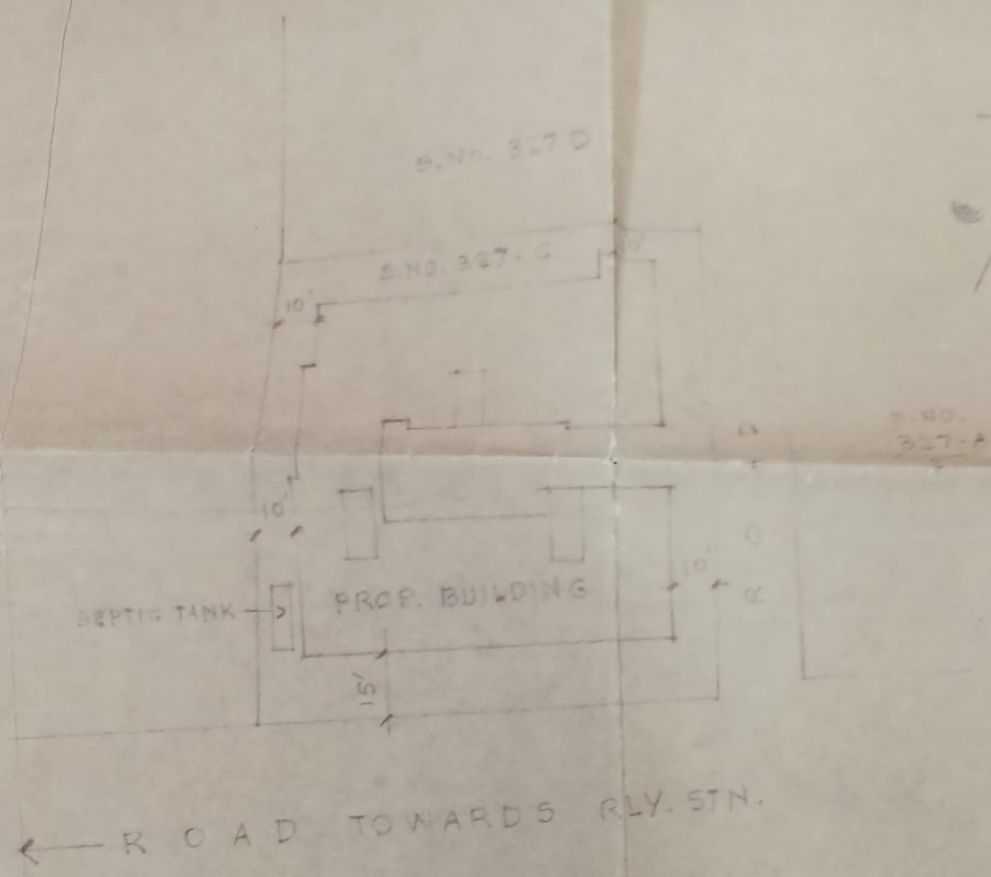

BLOCK PLAN  
 SCALE: - 1" = 40'-0"

AREA STATEMENT	SQ. YDS.
AREA OF THE PLOT	1177.00
AREA OF PROP. BLDG.	588.00
OPEN SPACE	589.00
TOTAL	1177.00

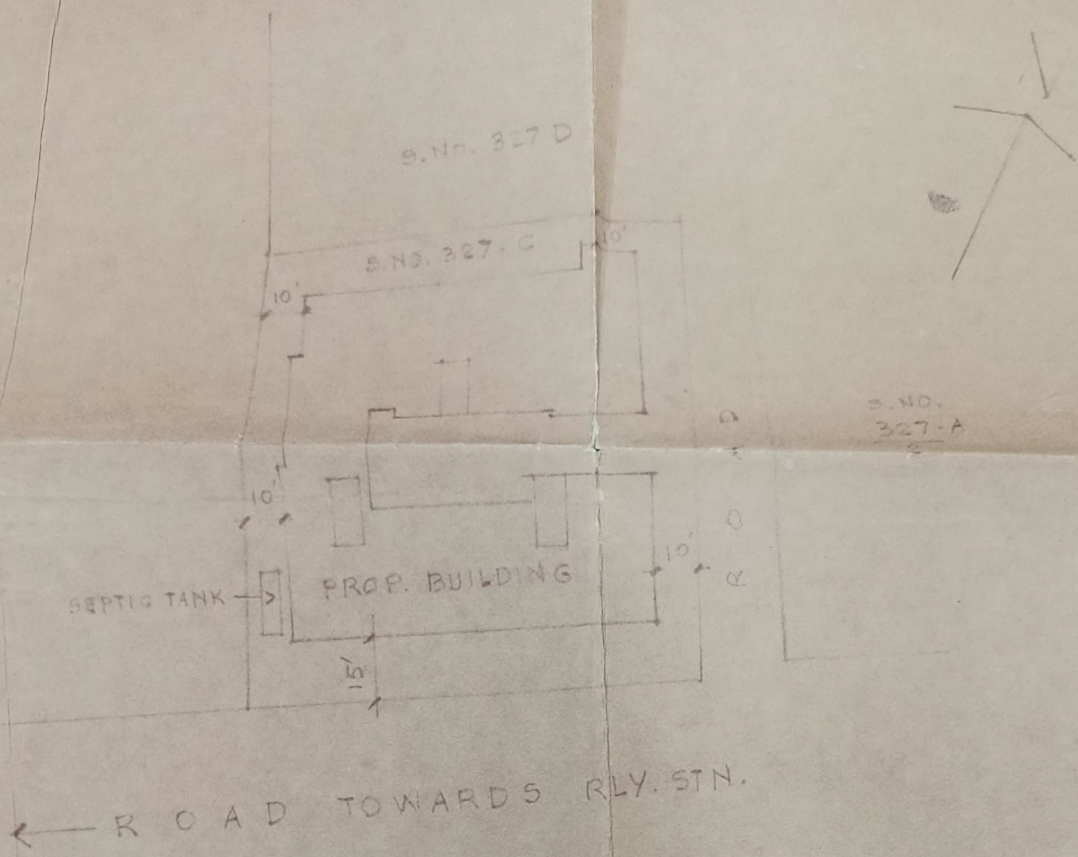

BLOCK PLAN  
 SCALE:- 1" = 40'-0"

AREA STATEMENT	SQ. YDS.
AREA OF THE PLOT	1177.00
AREA OF PROP. BLDG.	588.00
OPEN SPACE	589.00
TOTAL	1177.00

TRUE COPY OF THE PLAN  
SANCTIONED VIDE C.O.  
D.M.C.S. No. 14230  
dt 16-3-73.

*R. N. Satavalekar*  
R. N. SATAVALEKAR,  
ARCHITECT


PROPOSED BUILDING ON PLOT  
BEARING S. NO. 327 (PART) OF MOUJE  
THAKURLI, TALUKA - KALYAN FOR  
SMT. YASHODABAI JAGANATH DESHPANDE

SCALE:-  $\frac{1}{8}'' = 1'-0''$   
DRG. NO:-

GROUND LEVEL

FRONT ELEVATION


Kashwan Ghadke  
on Ground Floor  
of 400'00" sq.ft.

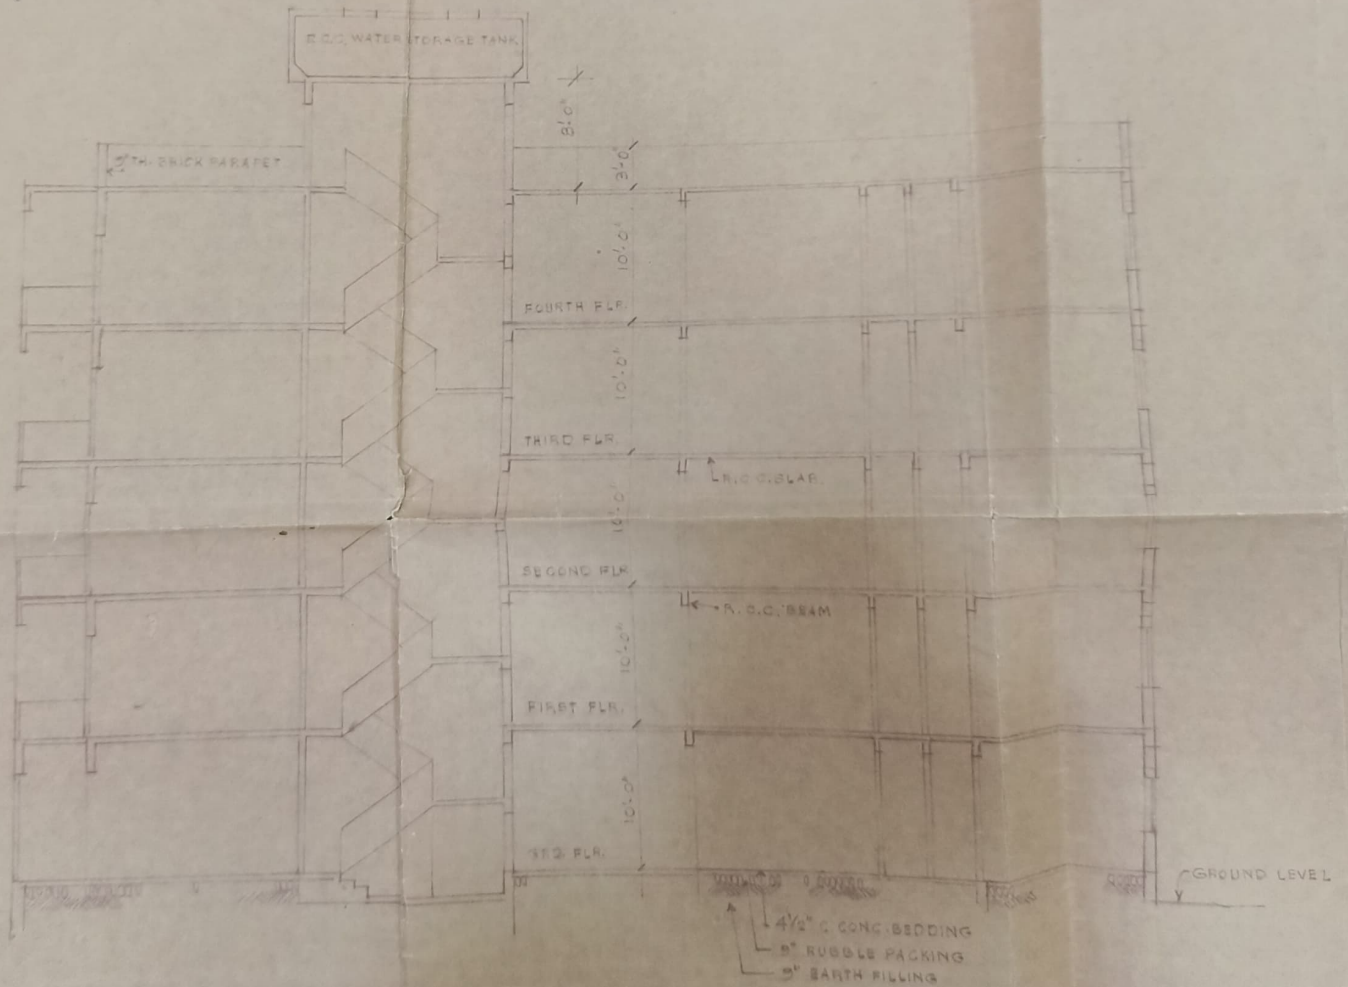

SECTION - A-A


# FRONT ELEVATION

am. Grade  
ound Floor  
100'-00" sq. ft.

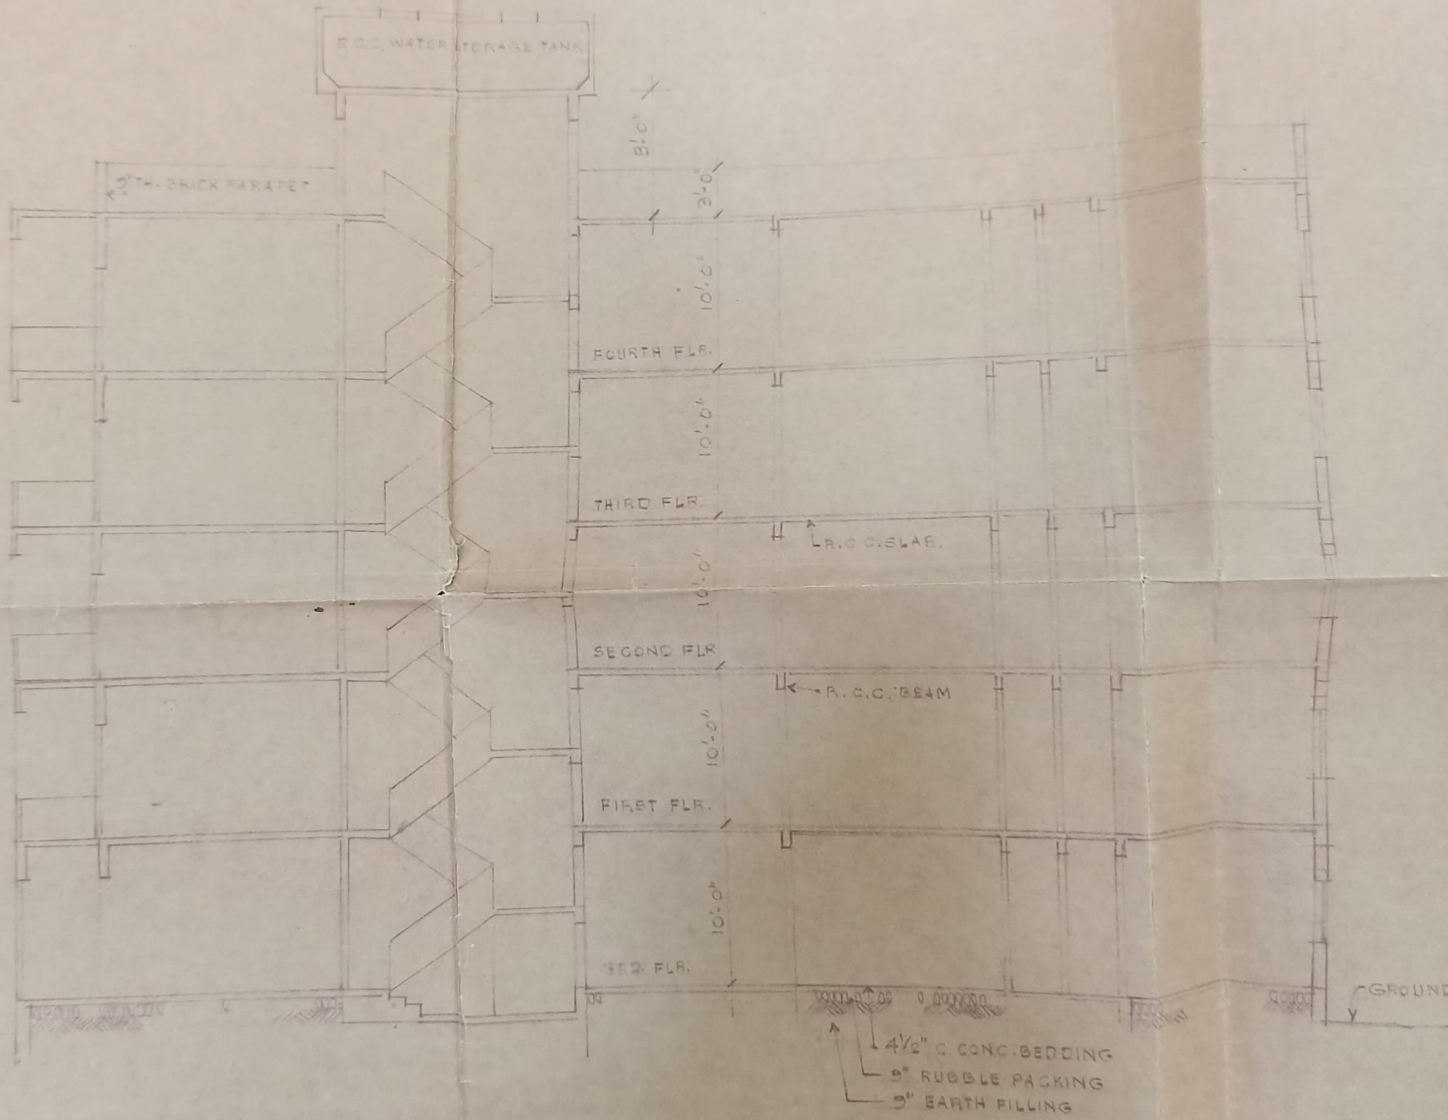

## SECTION - A-A


# TYPICAL FLOOR PLAN

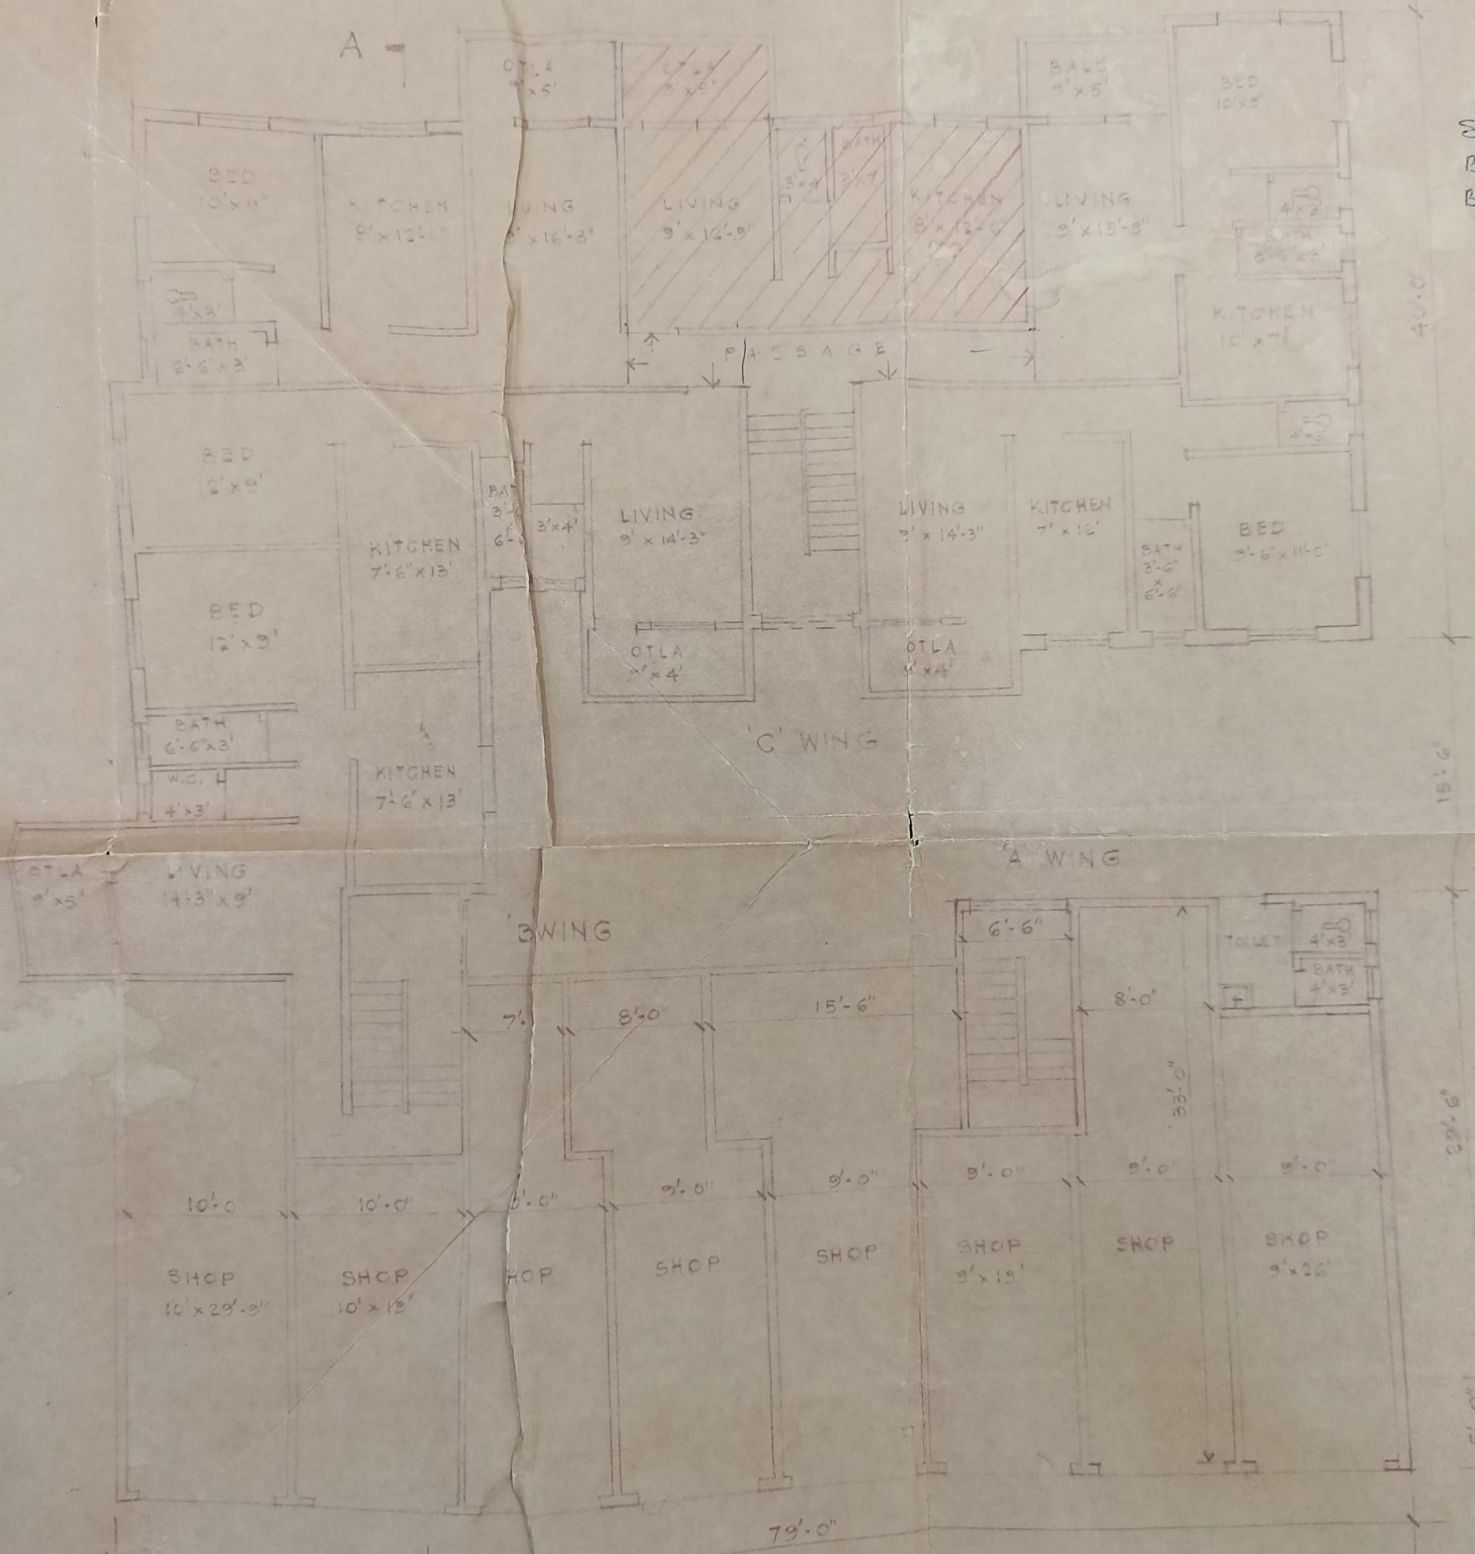

Shou. Sa  
Block. No  
Builtup

GROUND FLOOR PLAN



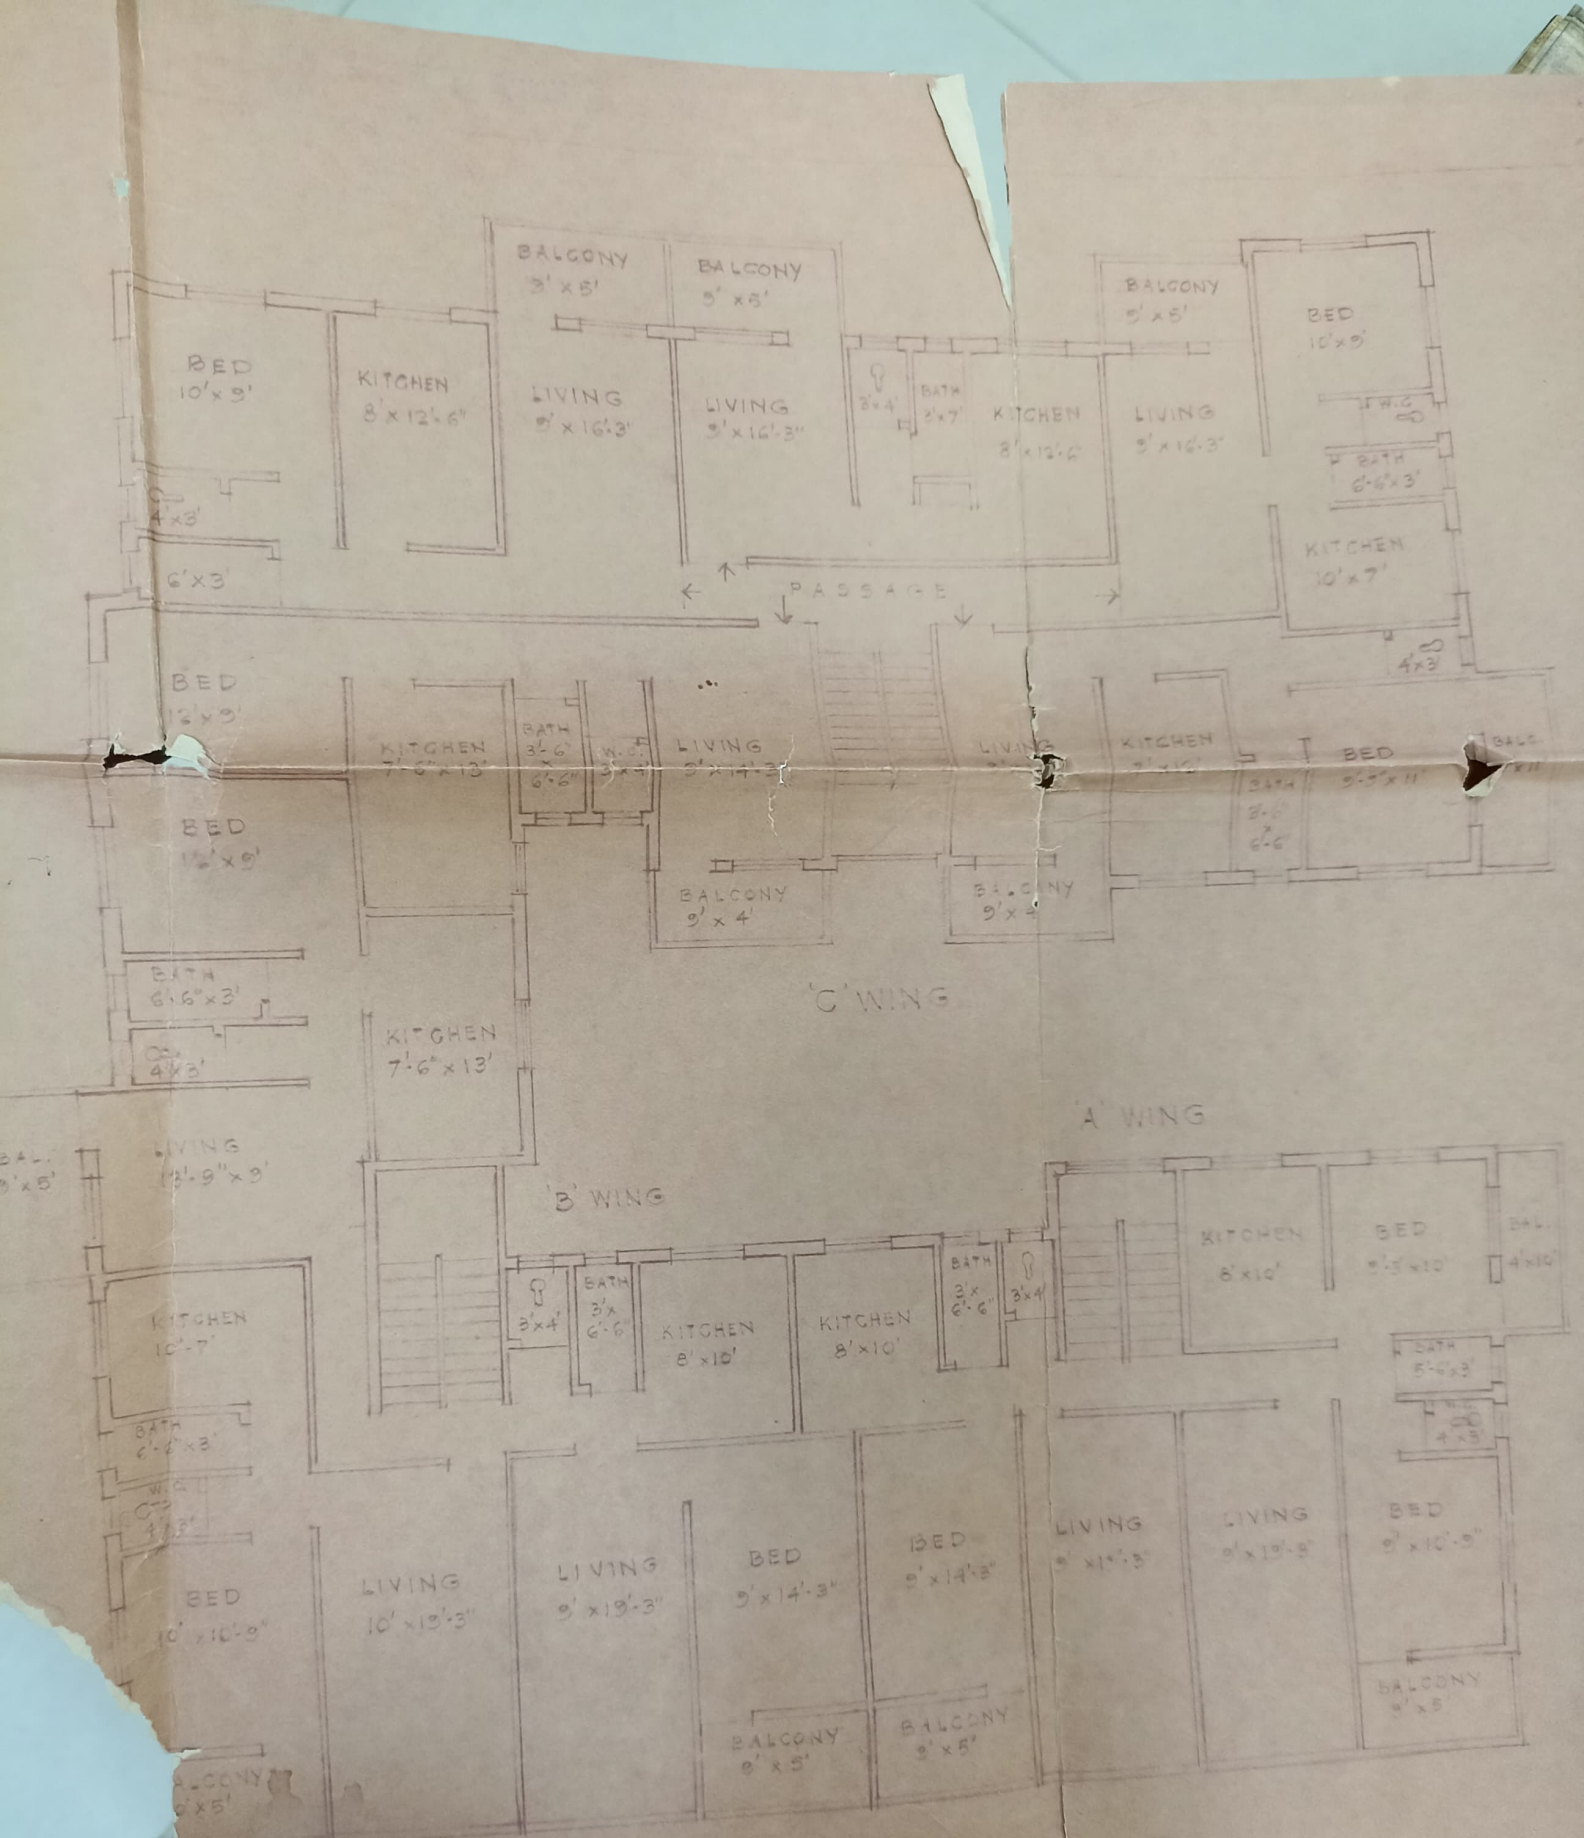

TYPICAL FLOOR PLAN



TYPICAL FLOOR PLAN

