


Proposed for approval as
 mentioned in
 letter No. T.P.Pune's Letter
 No. 203/2014 dated 27/11/2014
 Dated 23/12/2014
 Assistant Commissioner
 Town Planning, Pune, Dist. Pune




अभिभाषित अधिकारी, पावळ
 उपविभाग, पुणे वास्तव्यीय अदिका
 व.एस.ए/एस.आर/११५७/२०१२
 दि.२३/१२/२०१४
 अन्वये संख्या
 अभिभाषित अधिकारी, पावळ
 उपविभाग, पुणे.


TRUE COPY CERTIFICATE
 I, Parvez Jamadar have examined originals of
 sanctioned plans along with commentaries notes
 No. 203/2014... Dt. 28/11/14
 and certify that I have checked it personally
 and are found correct as per the plans
 originally approved.
 Date: 28/11/14
 PARVEZ JAMADAR
 ARCHITECT

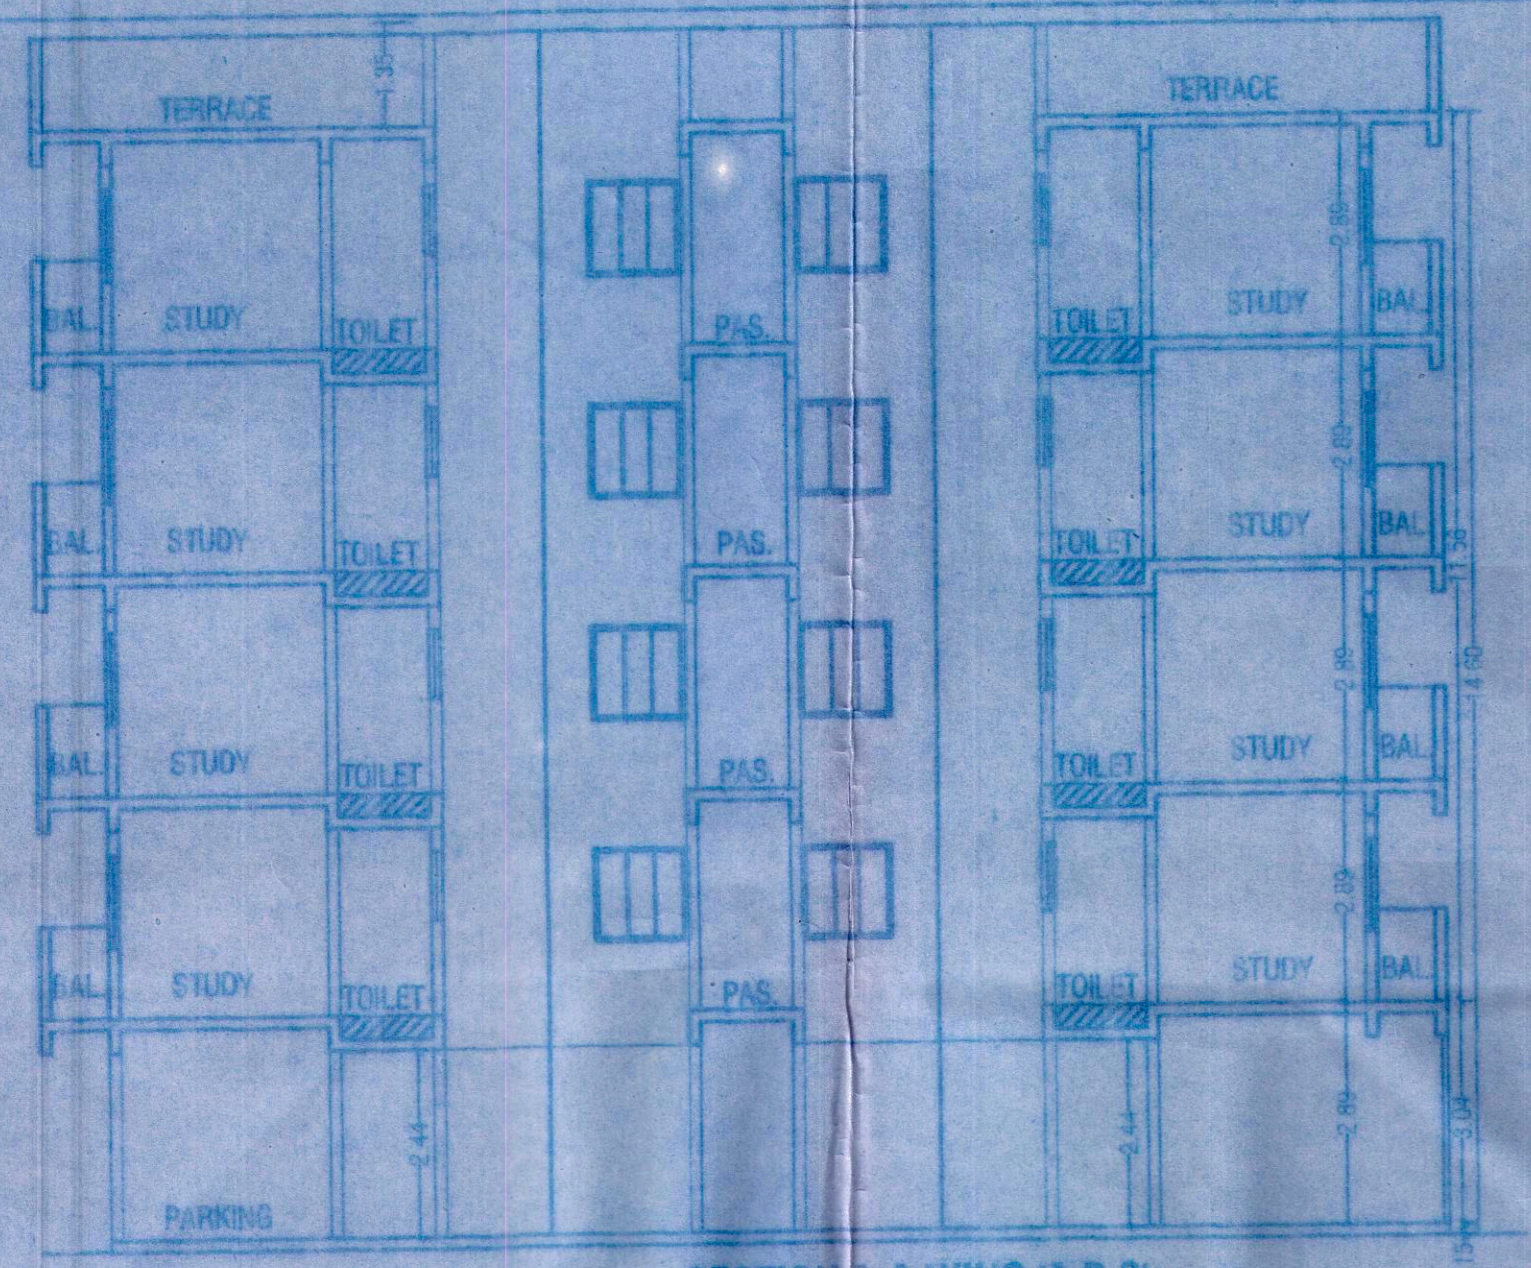


SECTION A-A WING 'A,B,C'

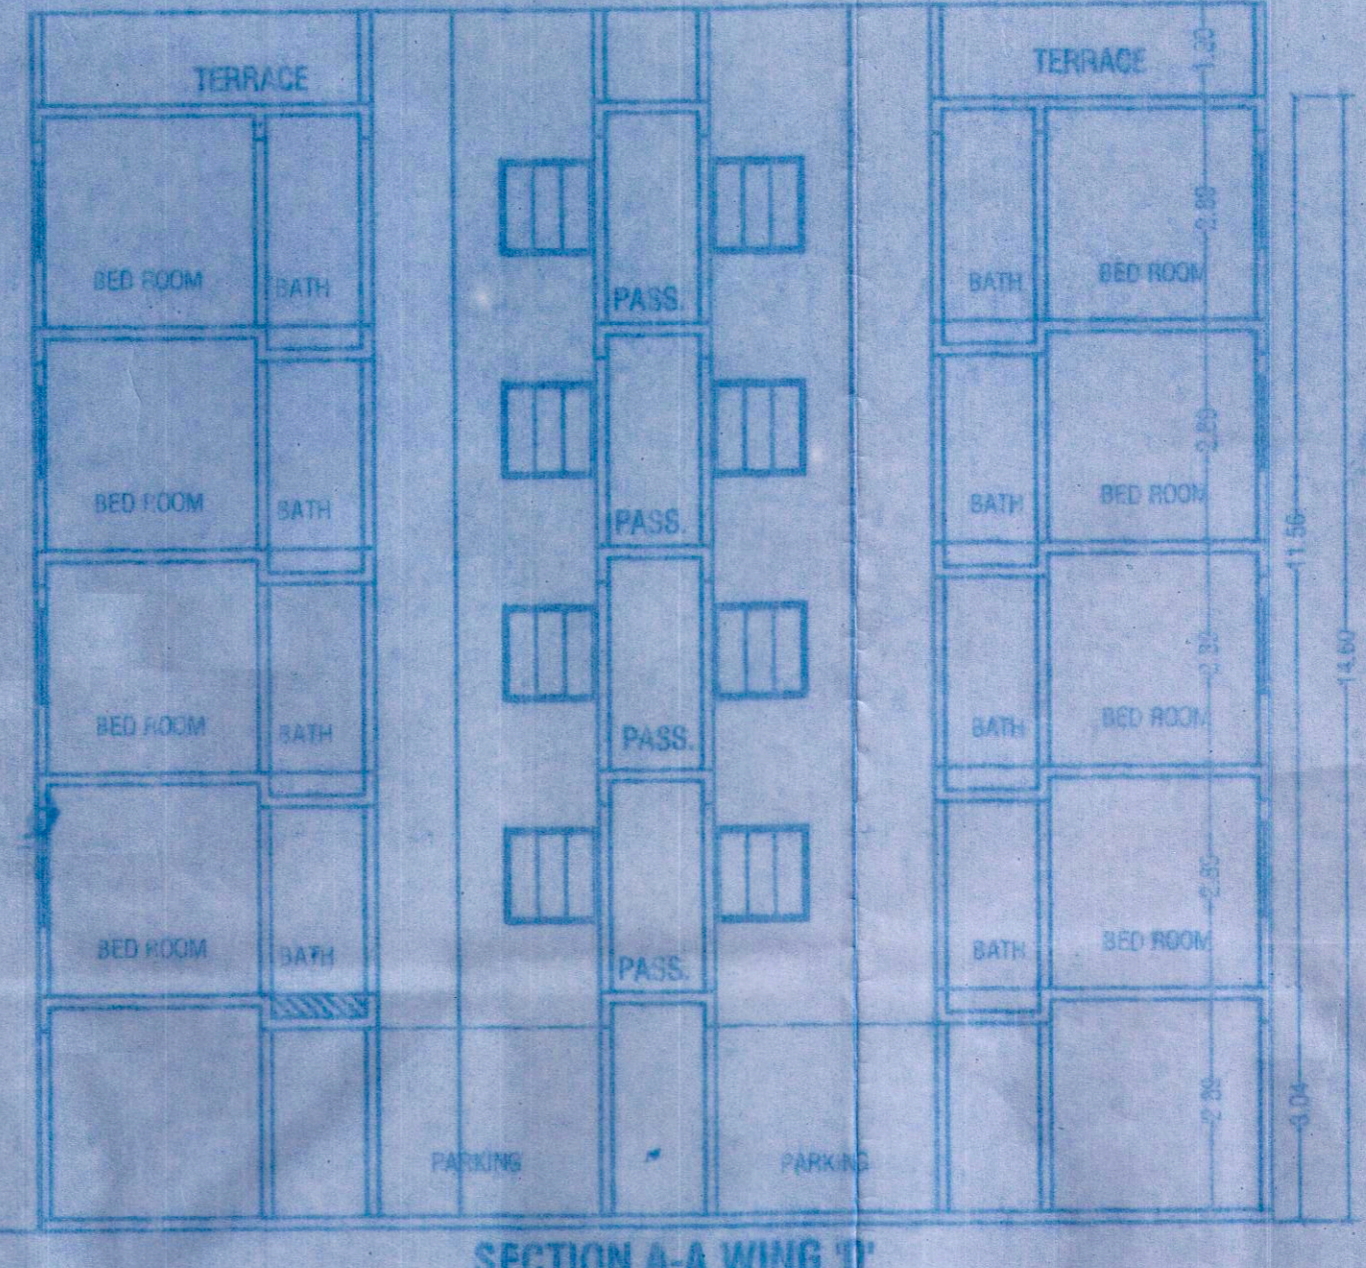


SECTION A-A WING 'D'

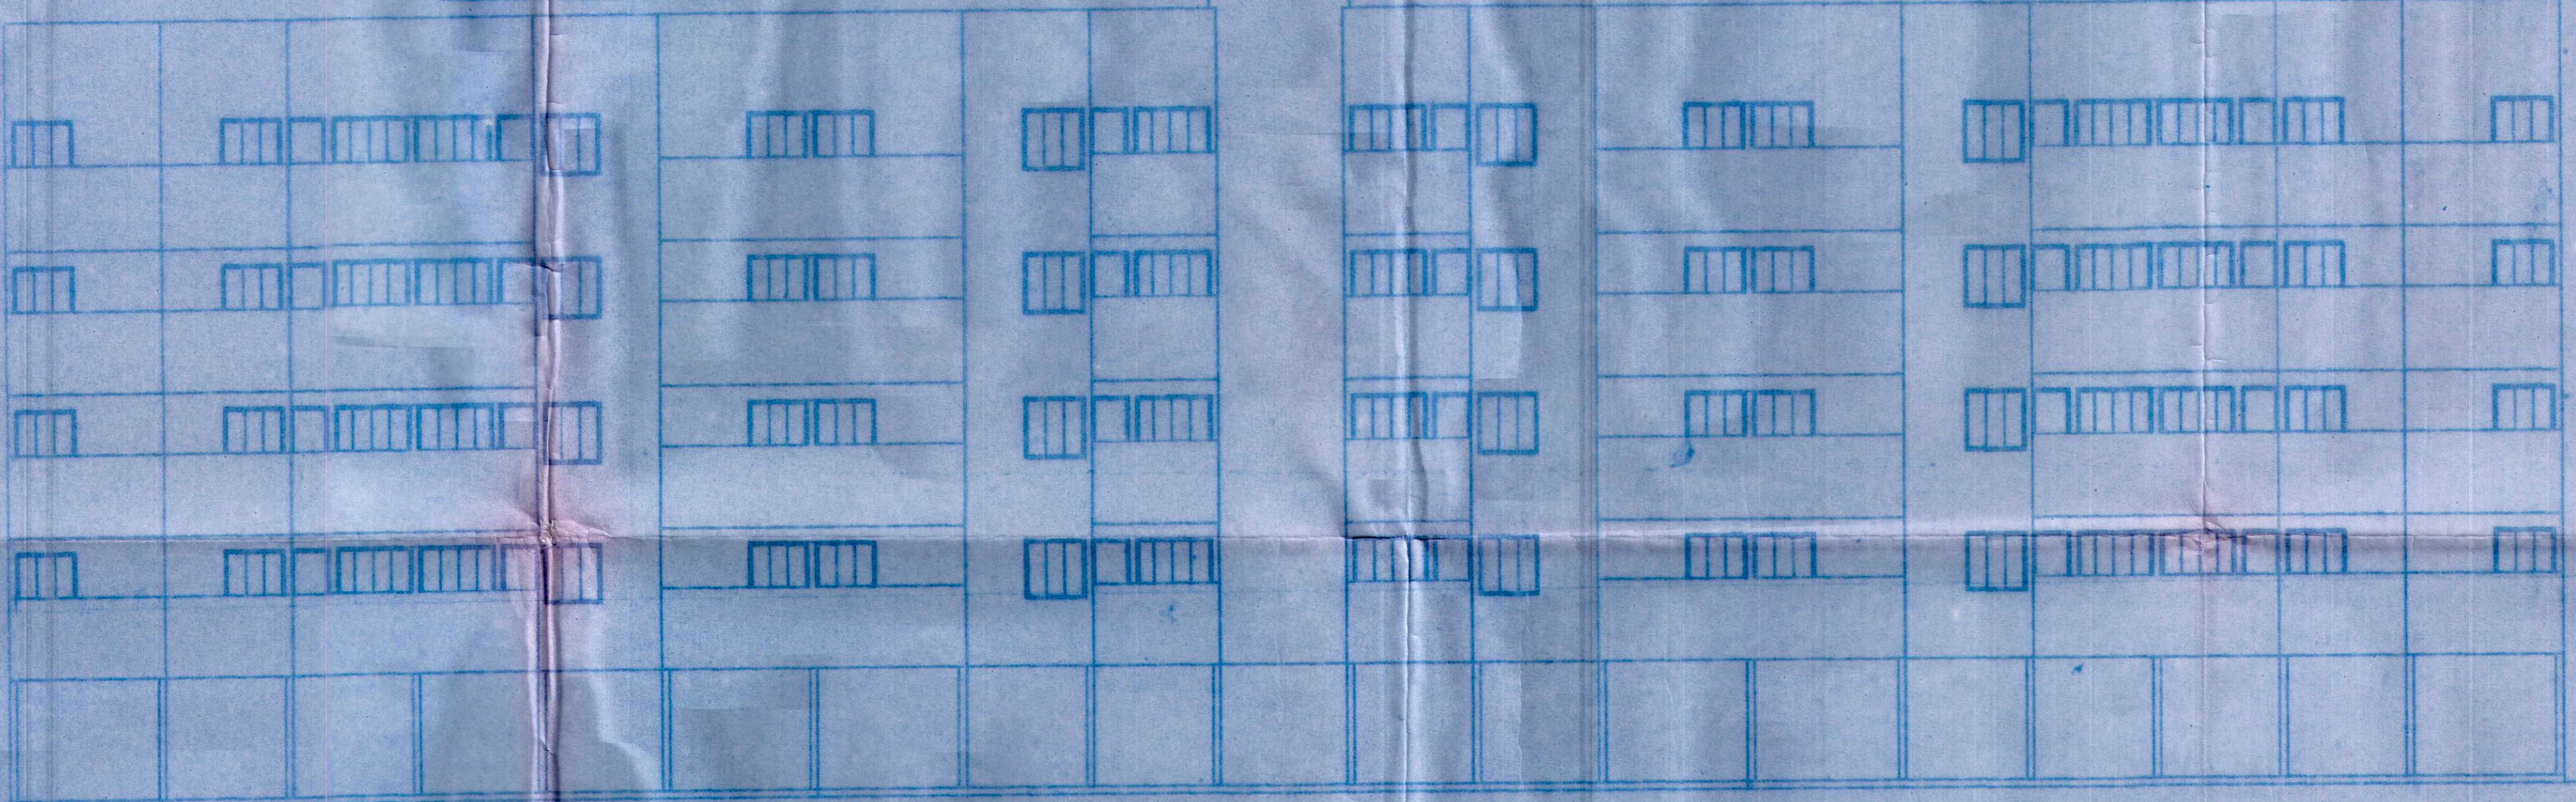


ELEVATION WING 'D'

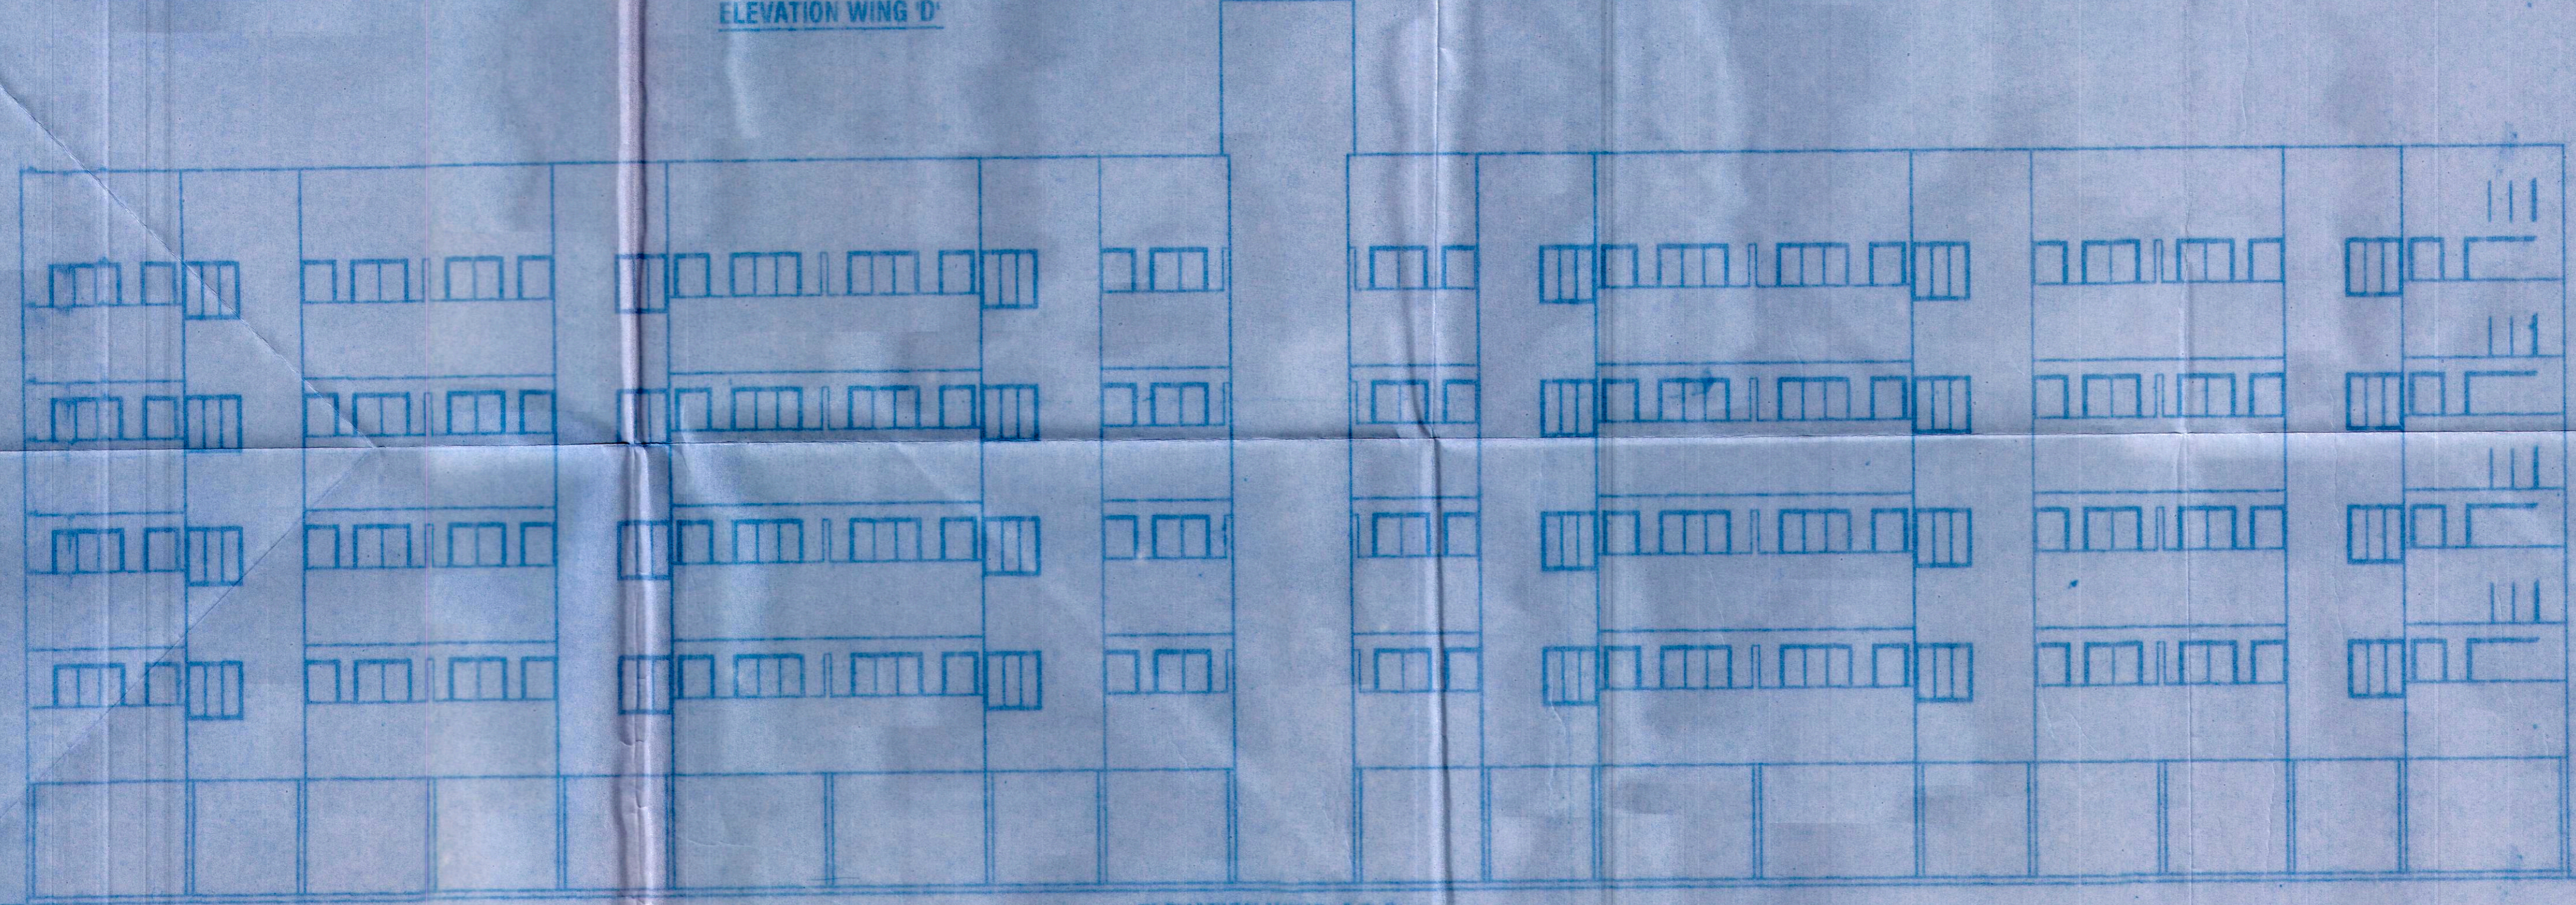

ELEVATION WING 'A,B,C'

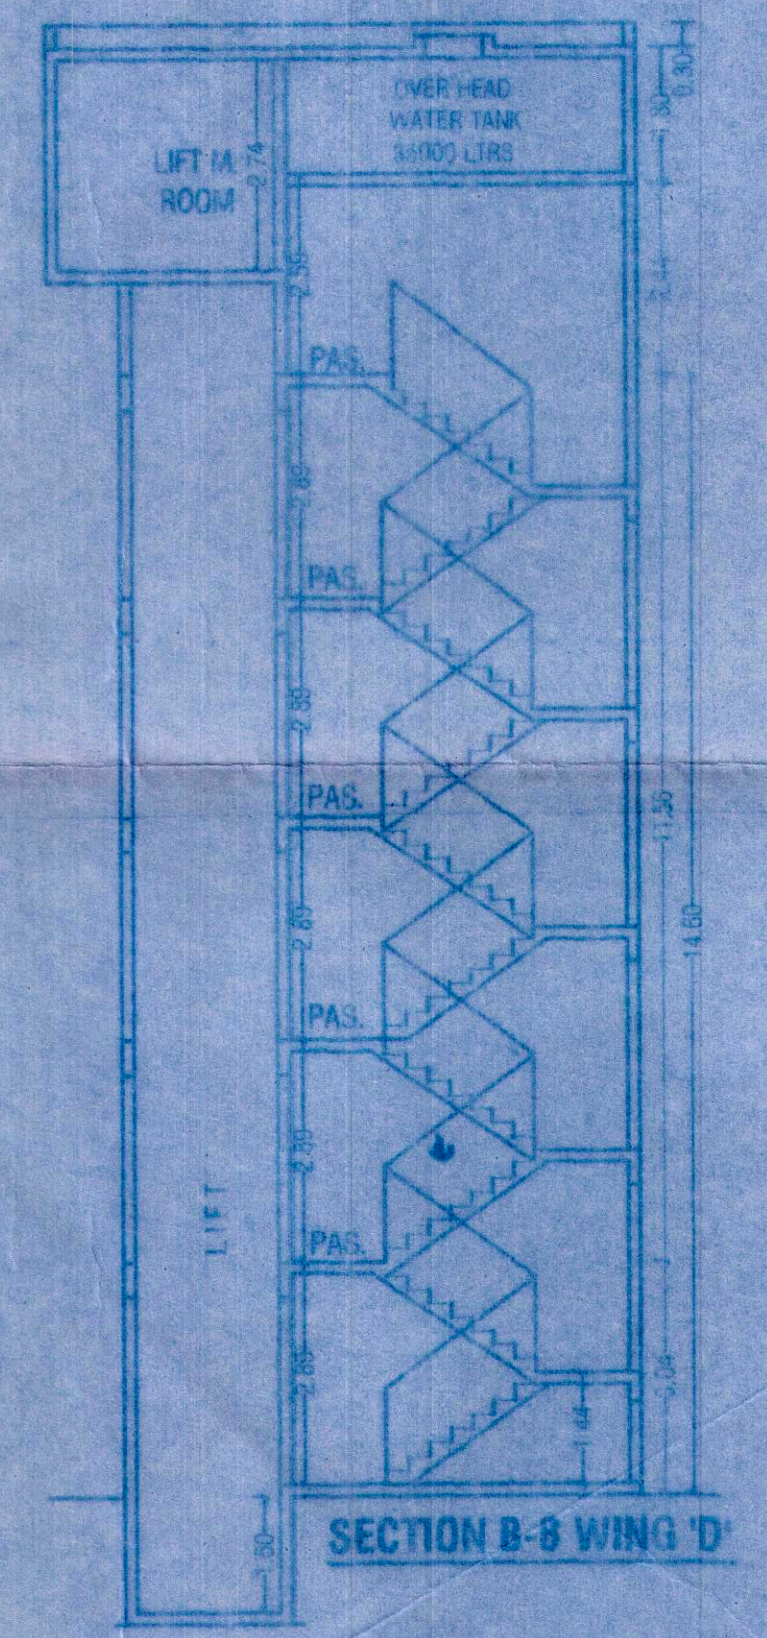

SECTION B-B WING 'D'

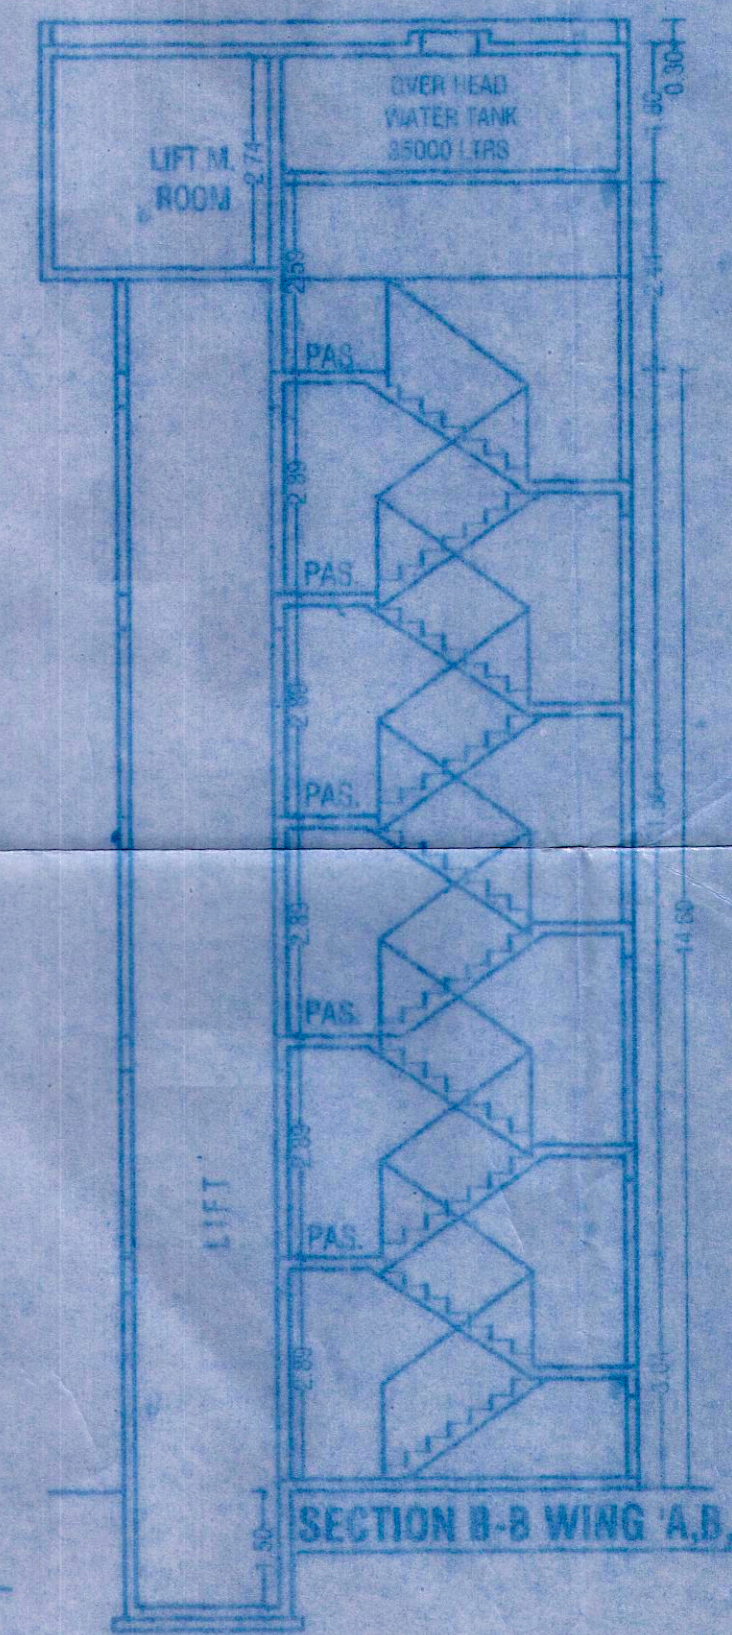

SECTION B-B WING 'A,B,C'

SCHEDULE OF OPENING			
W	1.22 X 1.22 M	FD	1.22 X 2.14 M
V	0.90 X 0.90 M	D	1.05 X 2.13 M
		D1	0.90 X 2.13 M
		D2	0.75 X 2.13 M

PROPOSED GROUP HOUSING BUILDING ON GAT NO. 1&1 & 183 AT DINGRAWADI TAL SHIRUR, PUNE.

FOR: ASTERIK INFRASTRUCTURE
 MR. HARISH FUTARMAL SOLANKI

DATE: 23/12/2014
 3/8
 PARVEZ JAMADAR
 ARCHITECTS AND INTERIORS DESIGNERS

OFFICE NO. 1, BHARATI NAGAR, NEW SUBURBAN ROAD, OPPPOSITE PARAGANZA POLICE CHURCH, NEXT TO TAJA, PUNE-411 004. DIST. PUNE. PH: 2611 8181 & 2611 8182. FAX: 2611 8183.