

APPROVED

The Plans amended in
 As per the conditions Mentioned in
 the accompanying commencement
 Certificate No. 14/29 dated 01/06/2021

Executive Engineer
 TOWN PLANNING
 Nashik Municipal Corporation

FILLING LEVEL
 ON TERRACE
 +99.65 M

TERRACE FLOOR
 +99.30 M

28TH FLOOR
 +96.15 M

27TH FLOOR
 +93.00 M

26TH FLOOR (REFUGE)
 +89.85 M

25TH FLOOR
 +86.70 M

24TH FLOOR
 +83.55 M

23RD FLOOR
 +80.40 M

22ND FLOOR (REFUGE)
 +77.25 M

21ST FLOOR
 +74.10 M

20TH FLOOR
 +70.95 M

19TH FLOOR
 +67.80 M

18TH FLOOR (REFUGE)
 +64.65 M

17TH FLOOR
 +61.50 M

16TH FLOOR
 +58.35 M

15TH FLOOR
 +55.20 M

14TH FLOOR (REFUGE)
 +52.05 M

13TH FLOOR
 +48.90 M

12TH FLOOR
 +45.75 M

11TH FLOOR
 +42.60 M

10TH FLOOR (REFUGE)
 +39.45 M

9TH FLOOR
 +36.30 M

8TH FLOOR
 +33.15 M

7TH FLOOR
 +30.00 M

6TH FLOOR (REFUGE)
 +26.85 M

5TH FLOOR
 +23.70 M

4TH FLOOR
 +20.55 M

3RD FLOOR
 +17.40 M

2ND FLOOR
 +14.25 M

1ST FLOOR
 +11.10 M

E-DECK
 DRIVEWAY
 LEVEL +7.35 M

E-DECK LEVEL
 +7.45 M

PODIUM PARKING
 LVL (P2)
 +3.70 M

ENTRANCE
 LOBBY LEVEL
 +0.60 M


PLINTH LEVEL
 +0.40 M

SITE LEVEL
 +0.30 M

GROUND LEVEL
 ±0.00 M

BASEMENT 01
 -3.00 M

BASEMENT 02
 -7.50 M

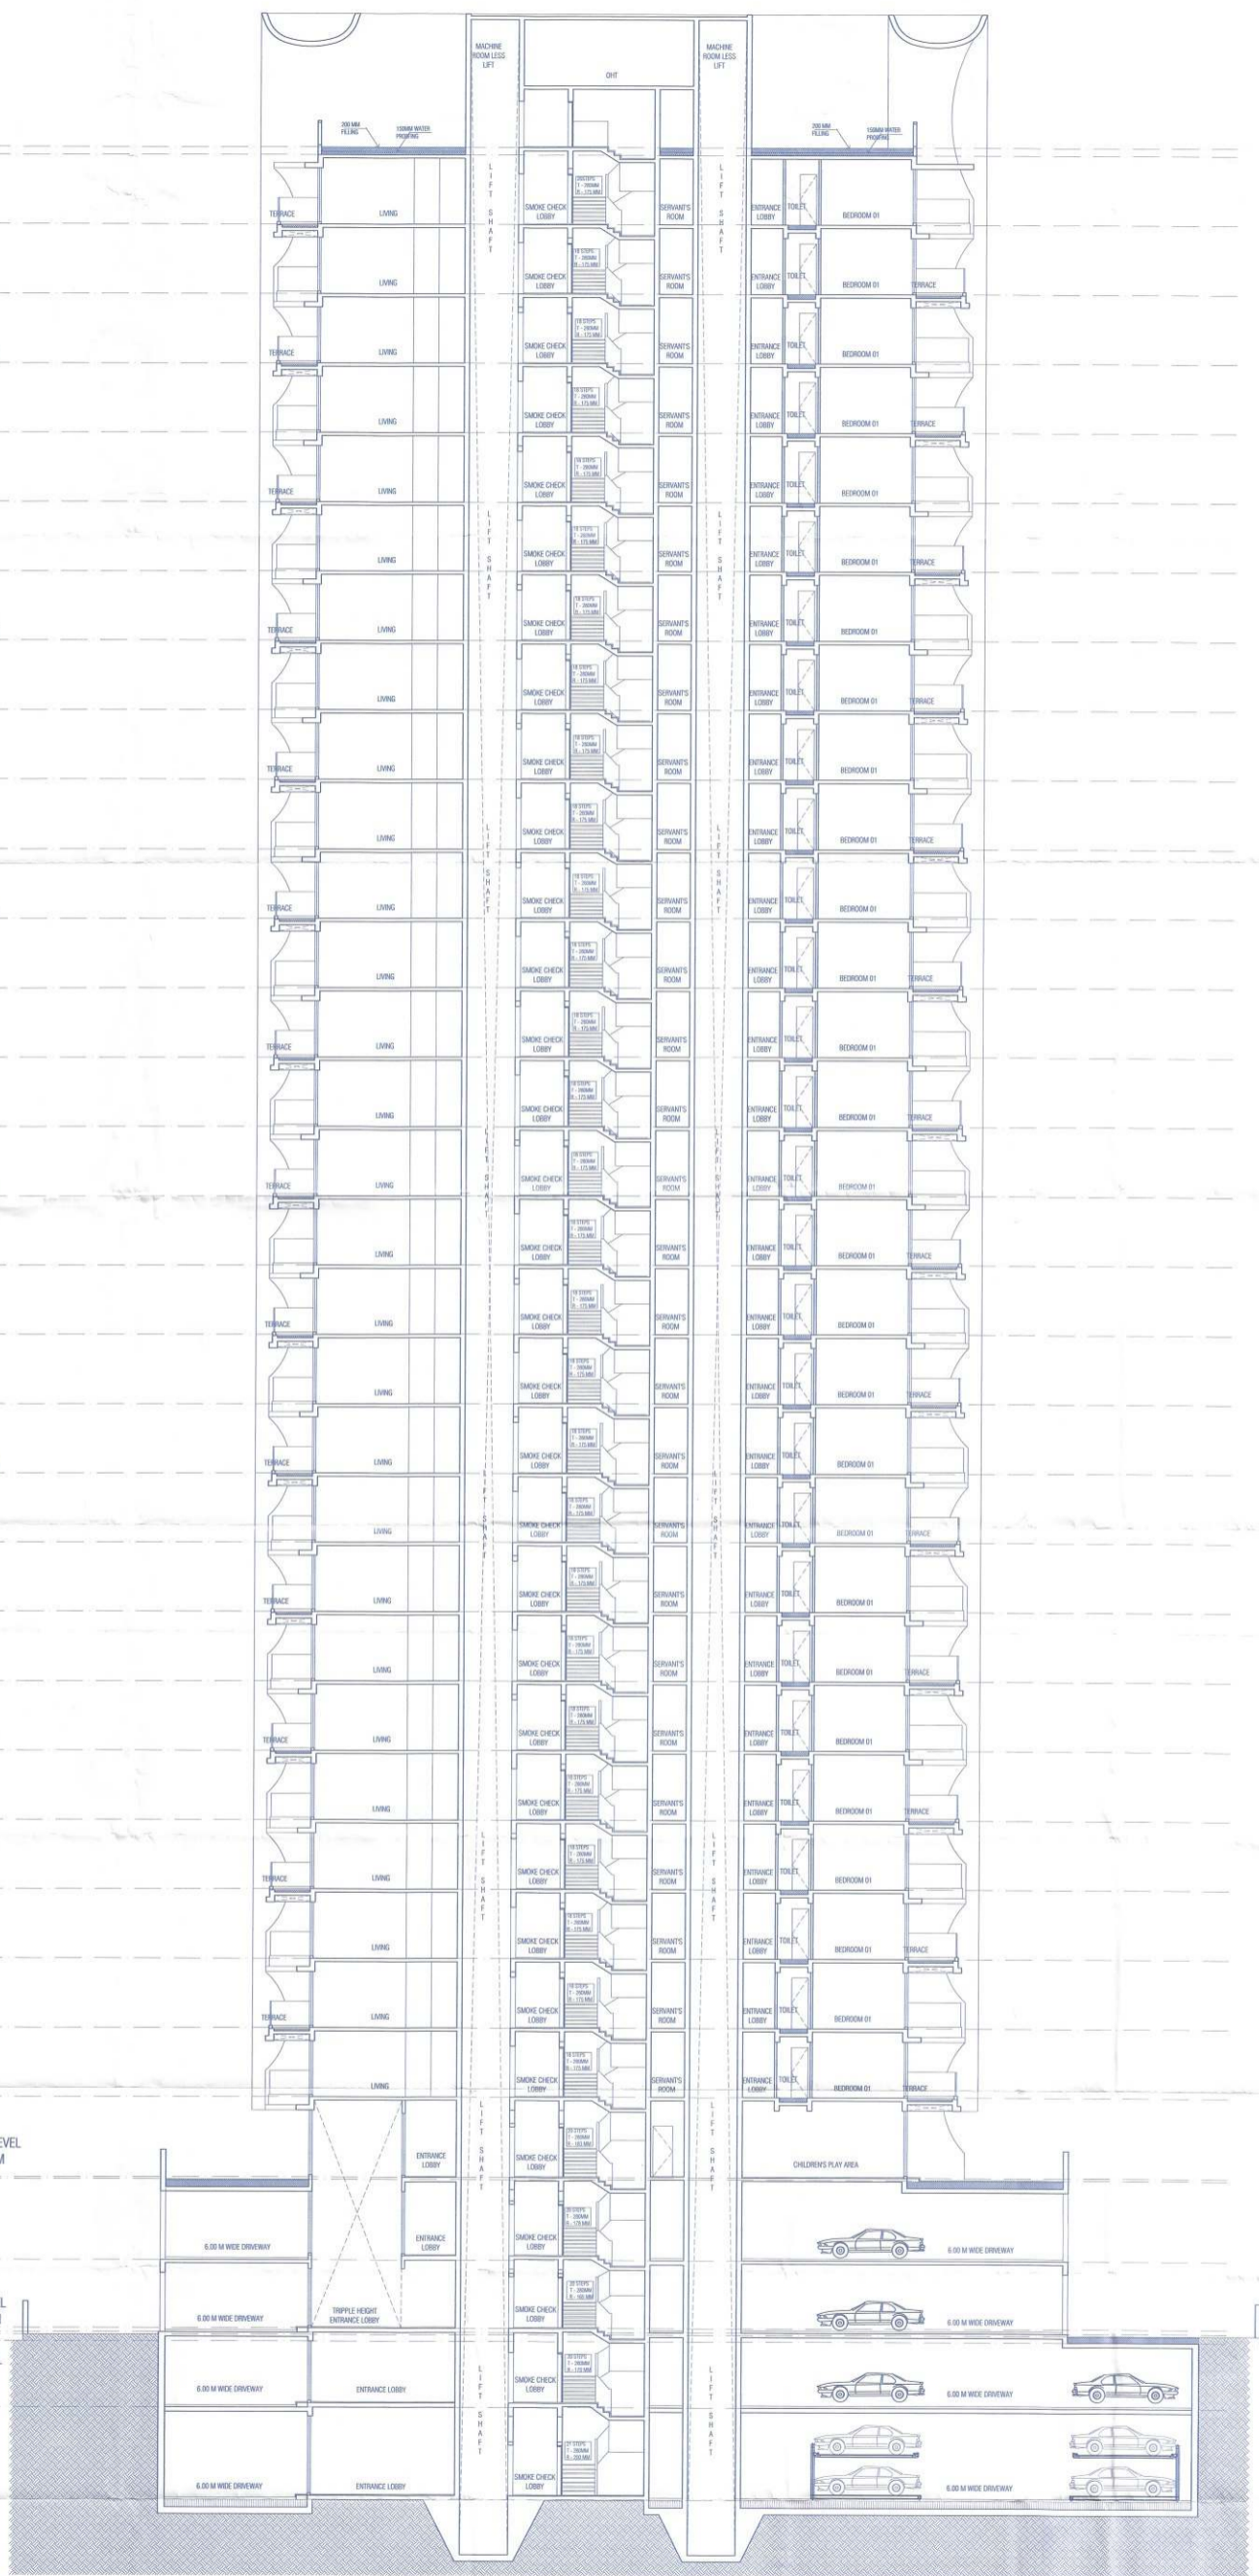

TYPICAL SECTION
 SCALE 1:100

OWNER DECLARATION

I/We undersigned hereby confirm that the work done is done as per the
 Health Municipal Corporation. I/We would execute the work under supervision of
 proper technical person to ensure the quality and safety of the work.

Ka. Ashutosh V.V. Nishikant

FOR FARIED A. KOKANI & OTHERS THRO. G.A.P.H.
 VIRAJ ESTATES PVT. LTD. & OTHERS TWO.
 VIRAJ ESTATES PVT. LTD. & OTHERS TWO.
 OWNER SIGN

Himanshu *Pratik*

AR. PANKAJ JADHAV
 ARCHITECT & INTERIOR DESIGNER

PRINCIPAL ARCHITECT

SANJAY PURI ARCHITECTS

LICENSING ARCHITECT
 AR. PANKAJ JADHAV
 ARCHITECT & INTERIOR DESIGNER

202, ROOMSTA ARCADE, OPP. KULKARNI GARDEN,
 NEAR SHARANPUR ROAD, THAKKAR ROAD, NASHIK.
 MO. 9422263475, OFF. NO. (0253) - 2232575