


9294/28/88  
99/11

ZEC

EXHIBIT "C"

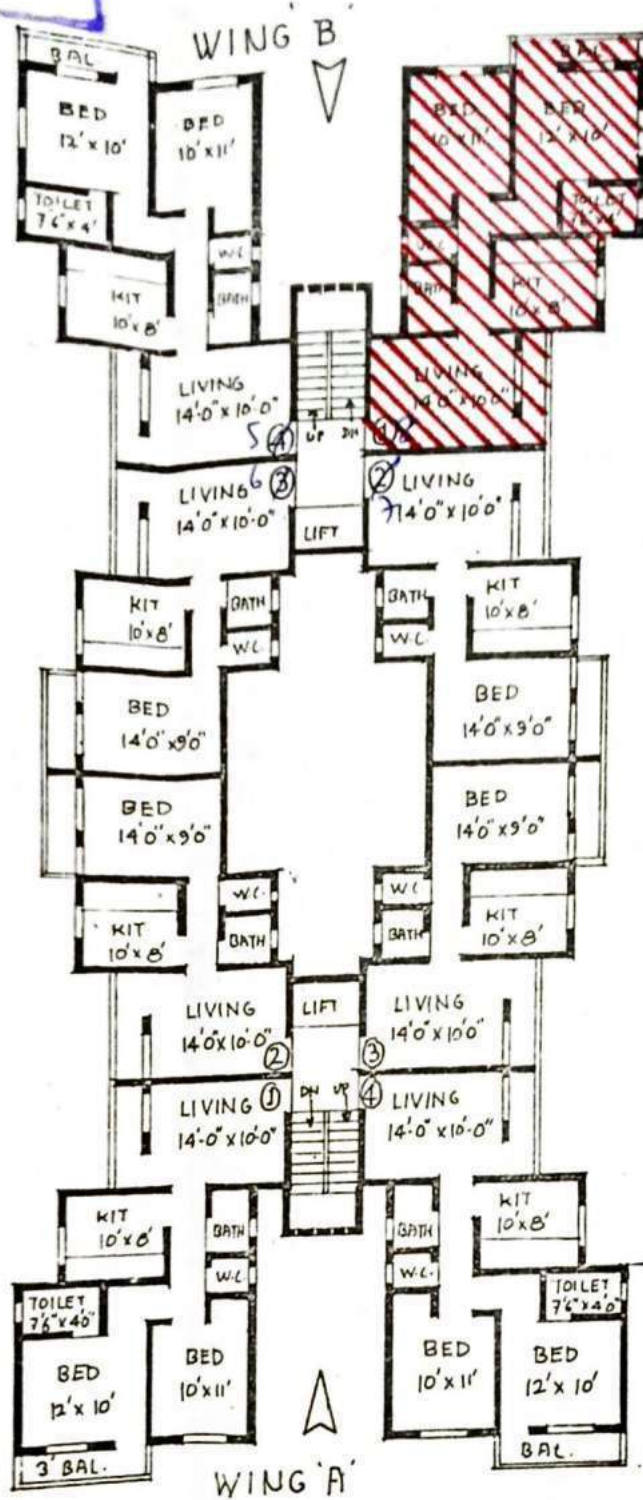

*Asadomki*  
S. Z. Desai



# typical floor plan

PROPOSED BUILDING ATTHAKUR COMPLEX AT VILLAGE POISAR, KANDIVALI (E)

M/S. POTENTIAL BUILDERS PVT. LTD.  
75, A WING MITTAL TOWER,  
NARIMAN POINT,  
BOMBAY 400 021.

BUILDING NO. *Green Field*  
WING B  
FLAT N<sup>o</sup>. 108  
AREA 61-19 sq. mts  
*which is inclusive of balcony area.*

G.D. SAMBHARE & CO., ARCHITECT  
69/71, DOL BIN SHIR,  
GHOGA STREET, FORT,  
BOMBAY 400 001.