




FRONT ELEVATION

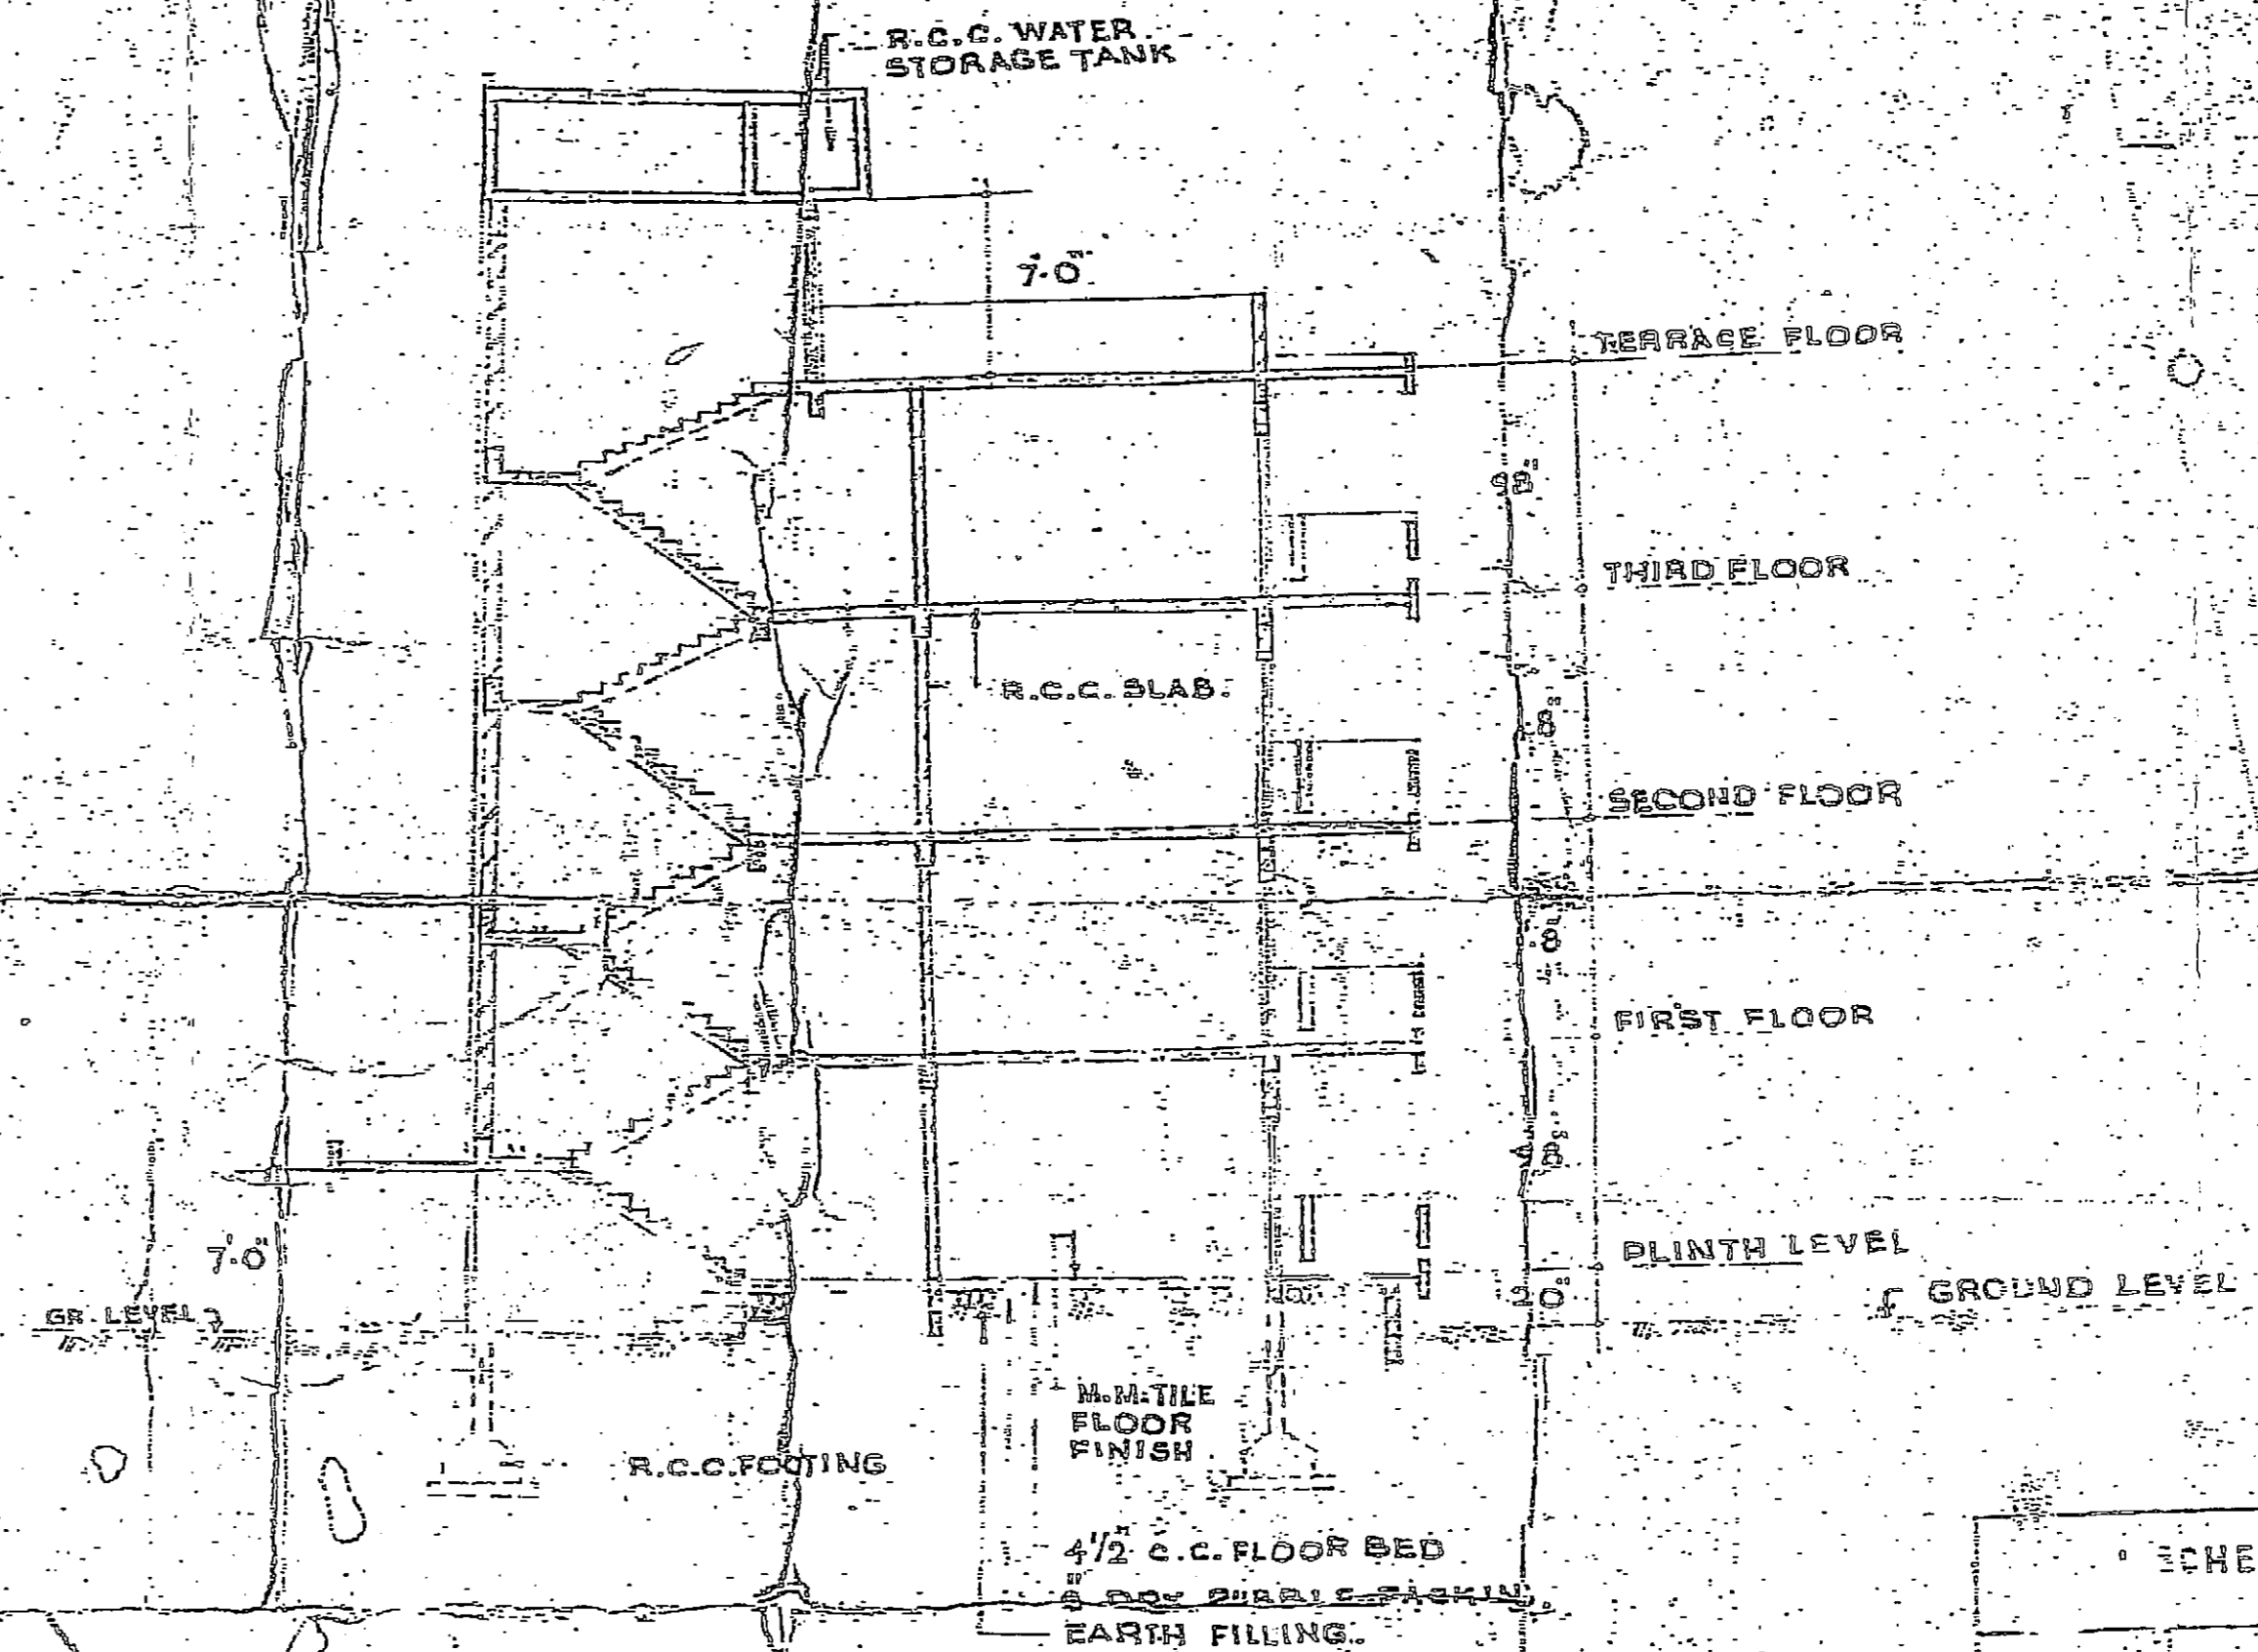

SECTION AT A-A

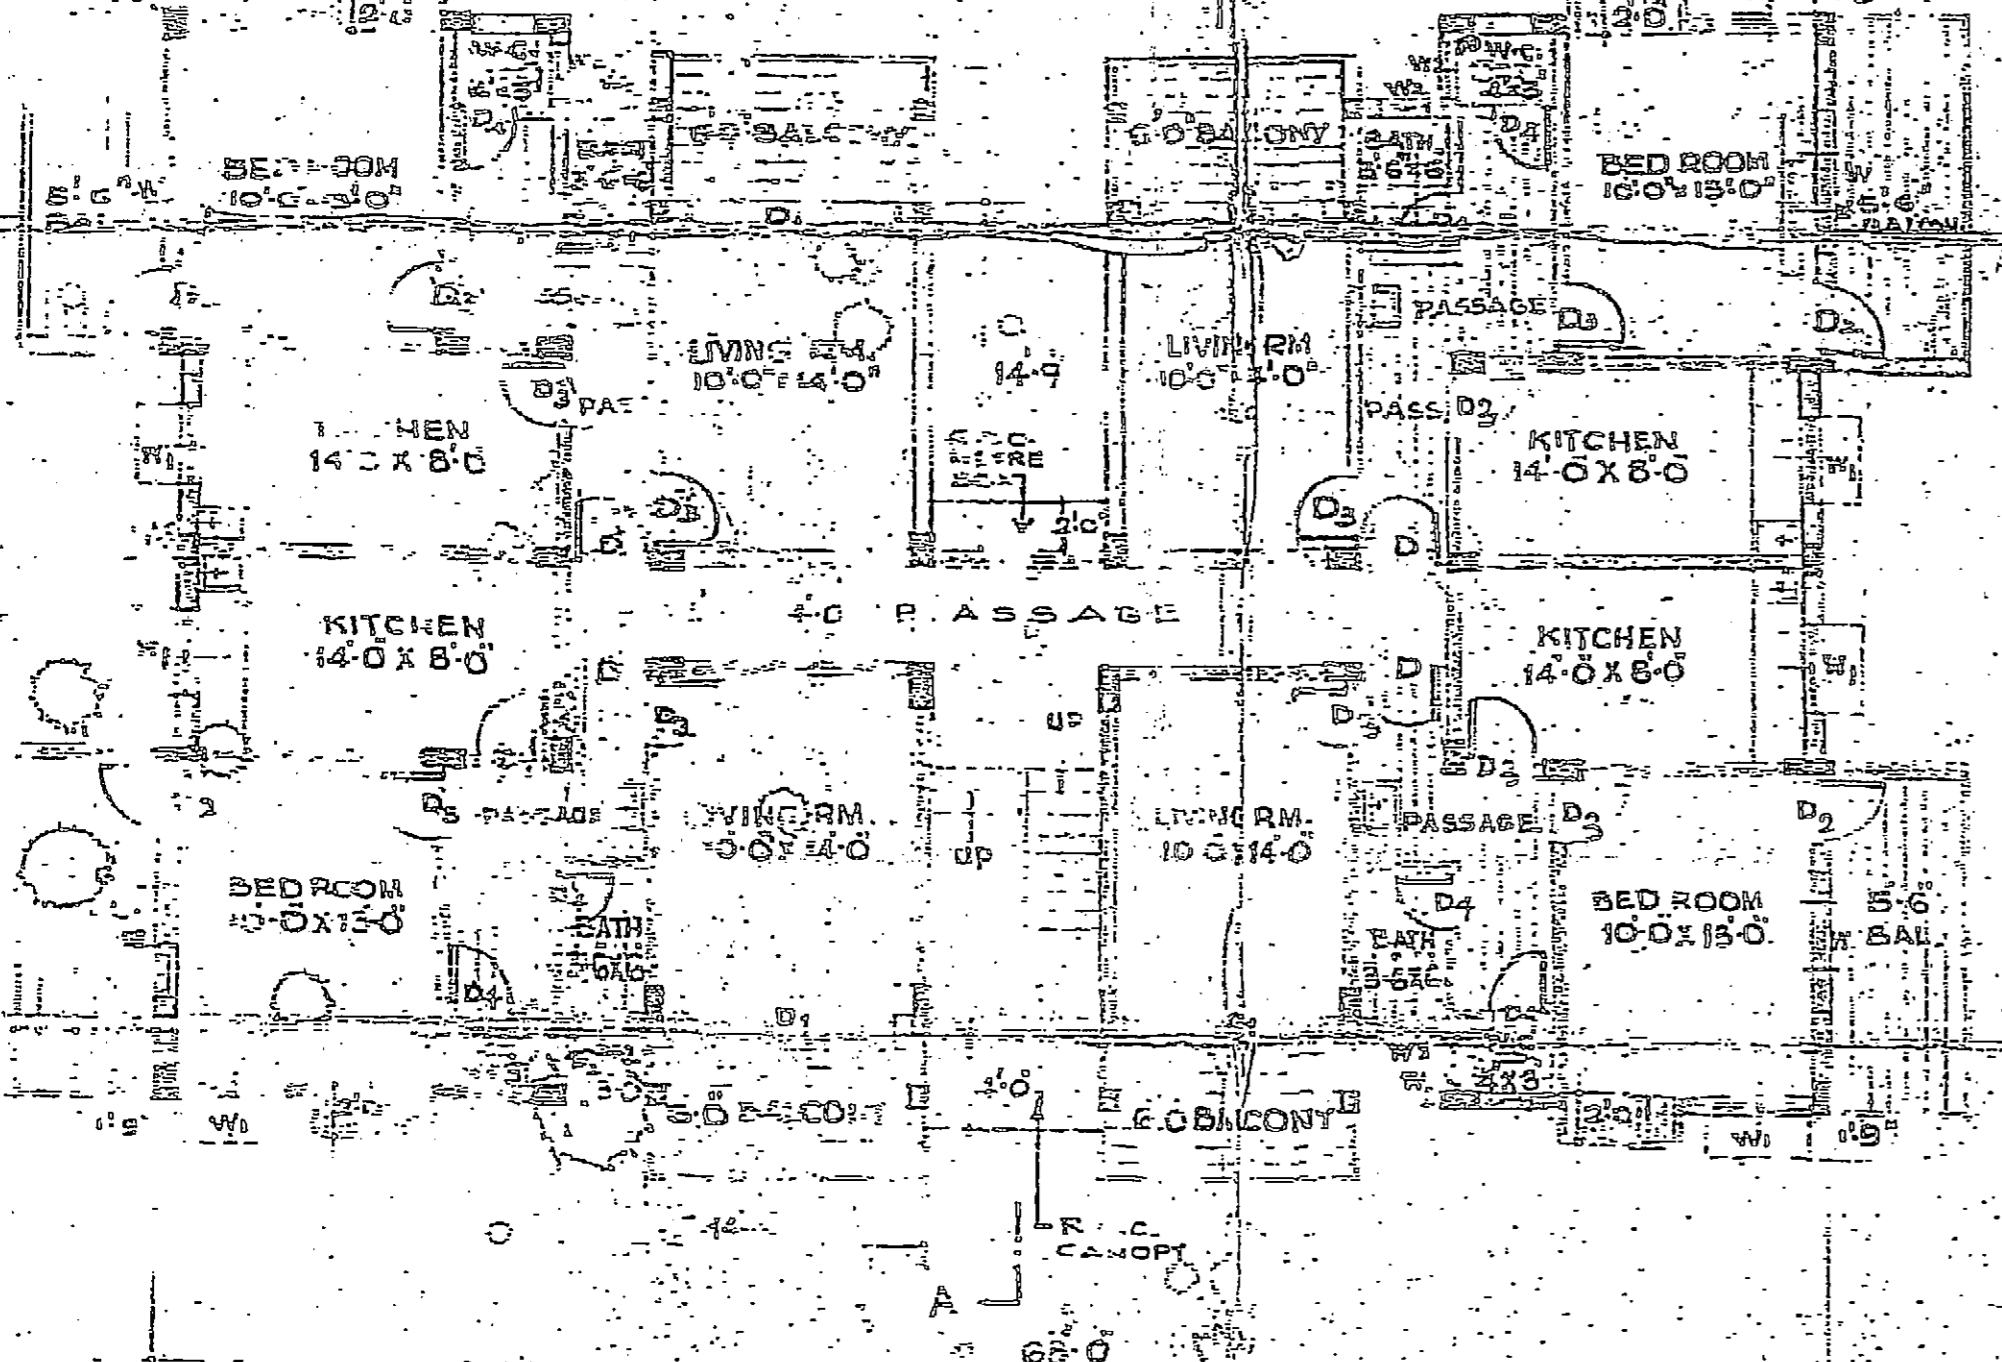

GROUND FLOOR PLAN

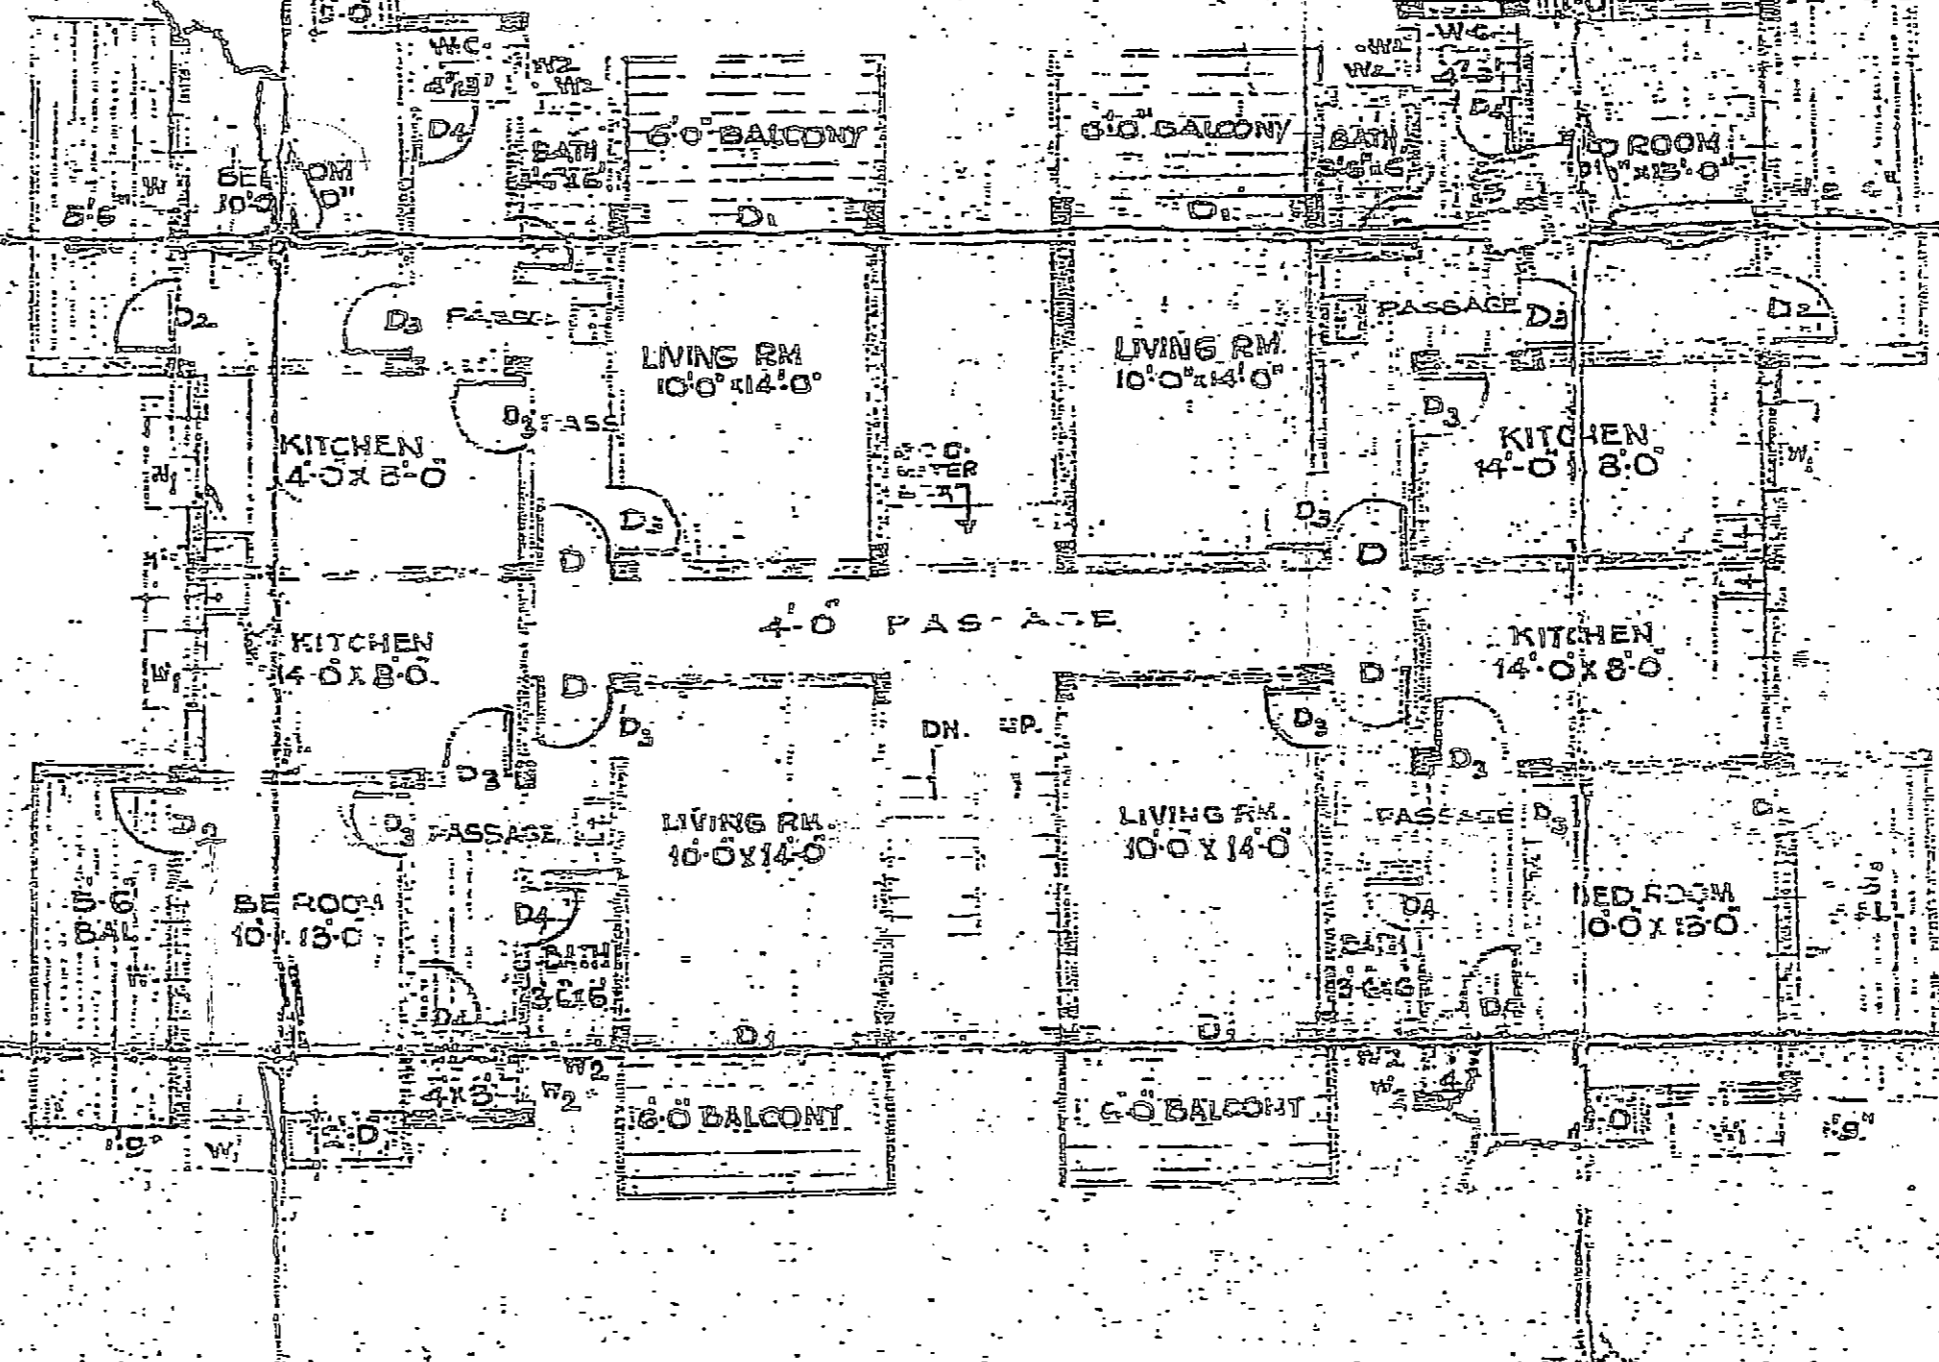

FIRST, SECOND, AND THIRD FLOOR PLAN

SCHEDULE OF DOORS AND WINDOWS		
TYPE	SIZE	PARTICULARS
D1	3-3 x 7-5	1/2 PANEL DOOR ONE SIDE POLISHED AND ONE SIDE OIL PAINTED.
D2	8-0 x 7-5	1/2 W. GLAZED SLIDING-FOLDING DOOR FOR LIVING RM. BALCONIES.
D3	3-0 x 7-5	1/2 PANEL DOOR WITH VENTILATOR FOR
D4	3-0 x 7-0	1/2 INTERNAL FLUSH DOOR WITH BOTH SIDES OIL PAINTED WITHOUT VENTILATOR
D5	2-9 x 5-5	1/2 W. PANEL DOOR FOR W.C.'S AND BATH ROOMS WITHOUT VENTILATOR
W1	5-2 1/2 x 4-9	1/2 W. GLAZED WINDOW WITH VENTILATOR
W2	3-6 x 4-9	- DO -
W3	1-5 x 5-0	1/2 WINDOW NEAR GR. AND GLAZE LOWLINE

SIGNATURE OF ARCHT. PROMOTER
 AMBER CO. OP. HOUSING SOCIETY LTD. (PROPOSED)

(Handwritten Signature)

TYPICAL PLAN OF PROPOSED
 BLDG. FOR
 AMBER CO. OP. HOUSING
 SOCIETY LTD. (PROPOSED)
 ON PLOT (C) S NO. 3353
 AT GOODS SHED ROAD
 K. A. L. A. N.

REVISED ON 25.2.1976

19.2.1976

DOM/SIB/56
 1/50