

NAME OF OWNER

SHRI JAYWANT GANPAT CHOULE

NORTH

SIGN, NAME & ADDRESS OF ARCHITECT

RAM BEDEKAR (ARCHITECT)
6, RAMENIWAS,
GOKHALE ROAD (NORTH),
DADAR, BOMBAY- 400028.
TEL. NO. 431040 462805

FLAT RESERVED FOR GOVT. NOMINEE:

FLOOR	WING A	WING B	WING C	WING E
	FLAT NO	FLAT NO	FLAT NO	FLAT NO
1st	-	3	2, 3	-
2nd	-	3	2, 3	-
3rd	-	3	2, 3	2
	-	-	-	-
	-	-	-	-

Certified True Copy of
Approved Plan Vide No. CE/6364/99 CW/1/AR
DL 15/2/1990 Chogle Nagar Dahisar (E) Borivli
M/s. RAM BEDEKAR, B. ARCH: 0

[Handwritten Signature]
27/12/91



RAM BEDEKAR

ARCHITECT & INTERIOR DESIGNER

REV.

DESCRIPTION

DATE AND SIGN

DESCRIPTION OF PROPOSAL & PROPERTY

PROPOSED RESIDENTIAL BLDG. NO. 3
IN CHOGLA NAGAR ON PLOT BEARING C.T.S. NO. 2302A
1 TO 47, S.NO. 195 (PT) TO 197 (PT), NEAR SHRIKRISHNA
NAGAR AT VILLAGE DAHISAR, BORIVALI (EAST)

NAME OF OWNER

SHRI JAYHANT GANPAT CHOGLA

NORTH

SIGN, NAME & ADDRESS OF ARCHITECT

RAM BEDEKAR (ARCHITECT)
6, RAM NIWAS,
COHLE ROAD (NORTH),
DADAR, BOMBAY - 400028.
TEL. NO. 431040 464808

FLAT RESERVED FOR GOVT. NOMINEE

PROFORMA B

CONTENTS OF SHEET.

TYPICAL FLOOR PLAN (1 - 7)

STAMP OF DATE OF RECEIPT OF PLANS

STAMP OF DATE OF APPROVAL PLANS

REV.	DESCRIPTION	DATE AND SIGN

DESCRIPTION OF PROPOSAL & PROPERTY

PROPOSED RESIDENTIAL BLDG. NO. 3
IN CHOGLA NAGAR ON PLOT BEARING C.T.S. NO. 13027
1 TO 47, S.NO. 195 (PT) TO 197 (PT), NEAR SHRIKRISHNA
NAGAR AT VILLAGE DAHISAR, BORIVALI (EAST).

NAME OF OWNER

SHRI JAYWANT GANPAT CHOGLA

REV.


DESCRIPTION


DATE AND SIGN


DESCRIPTION OF PROPOSAL & PROPERTY


PROPOSED RESIDENTIAL BLDG. NO. **3**
IN CHOGLE NAGAR ON PLOT BEARING C.T.S. NO. 27027
1 TO 47, S.NO. 195 (PT) TO 197 (PT), NEAR SHRIKRISHNA
NAGAR AT VILLAGE DAHISAR, BONTVALLI (EAST)


NAME OF OWNER

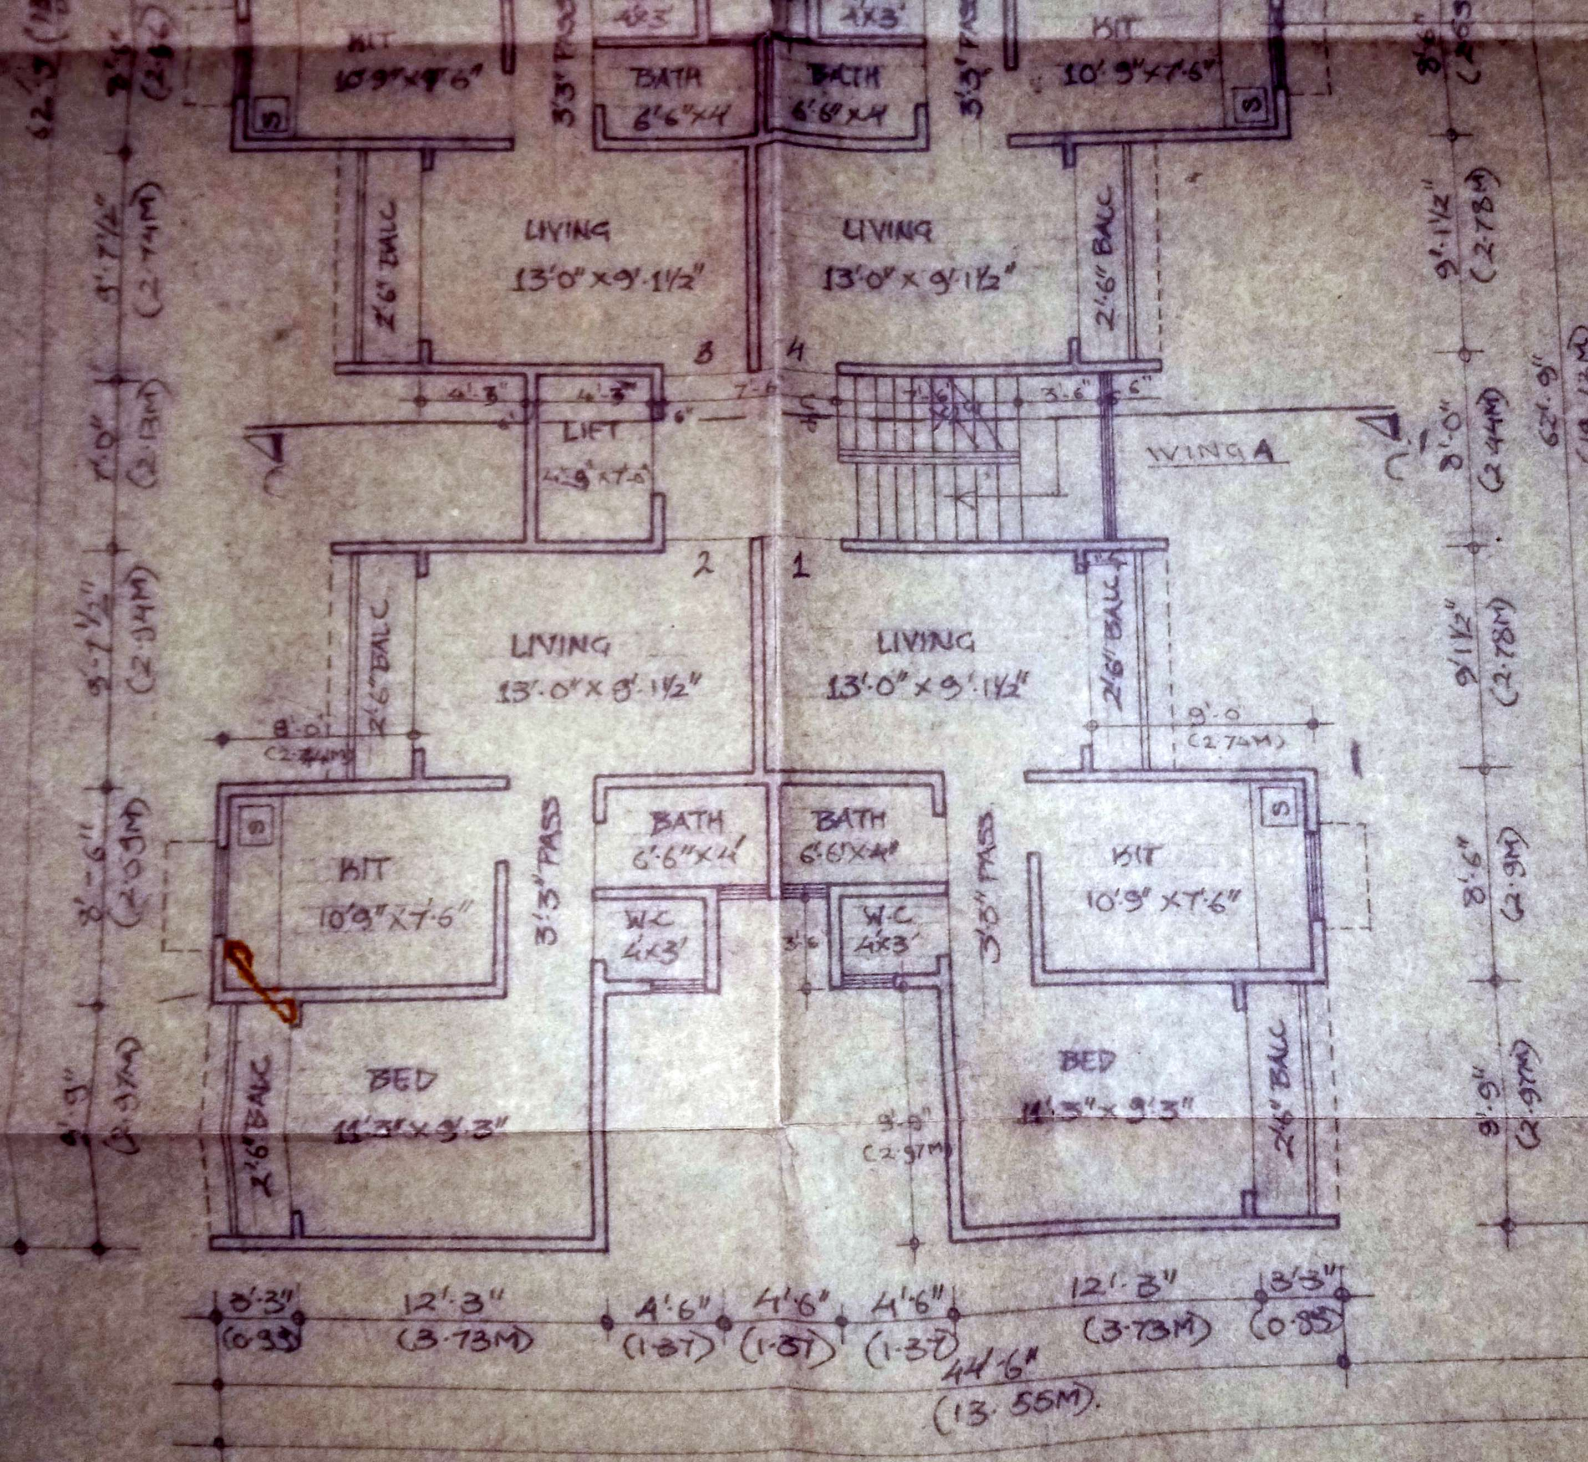

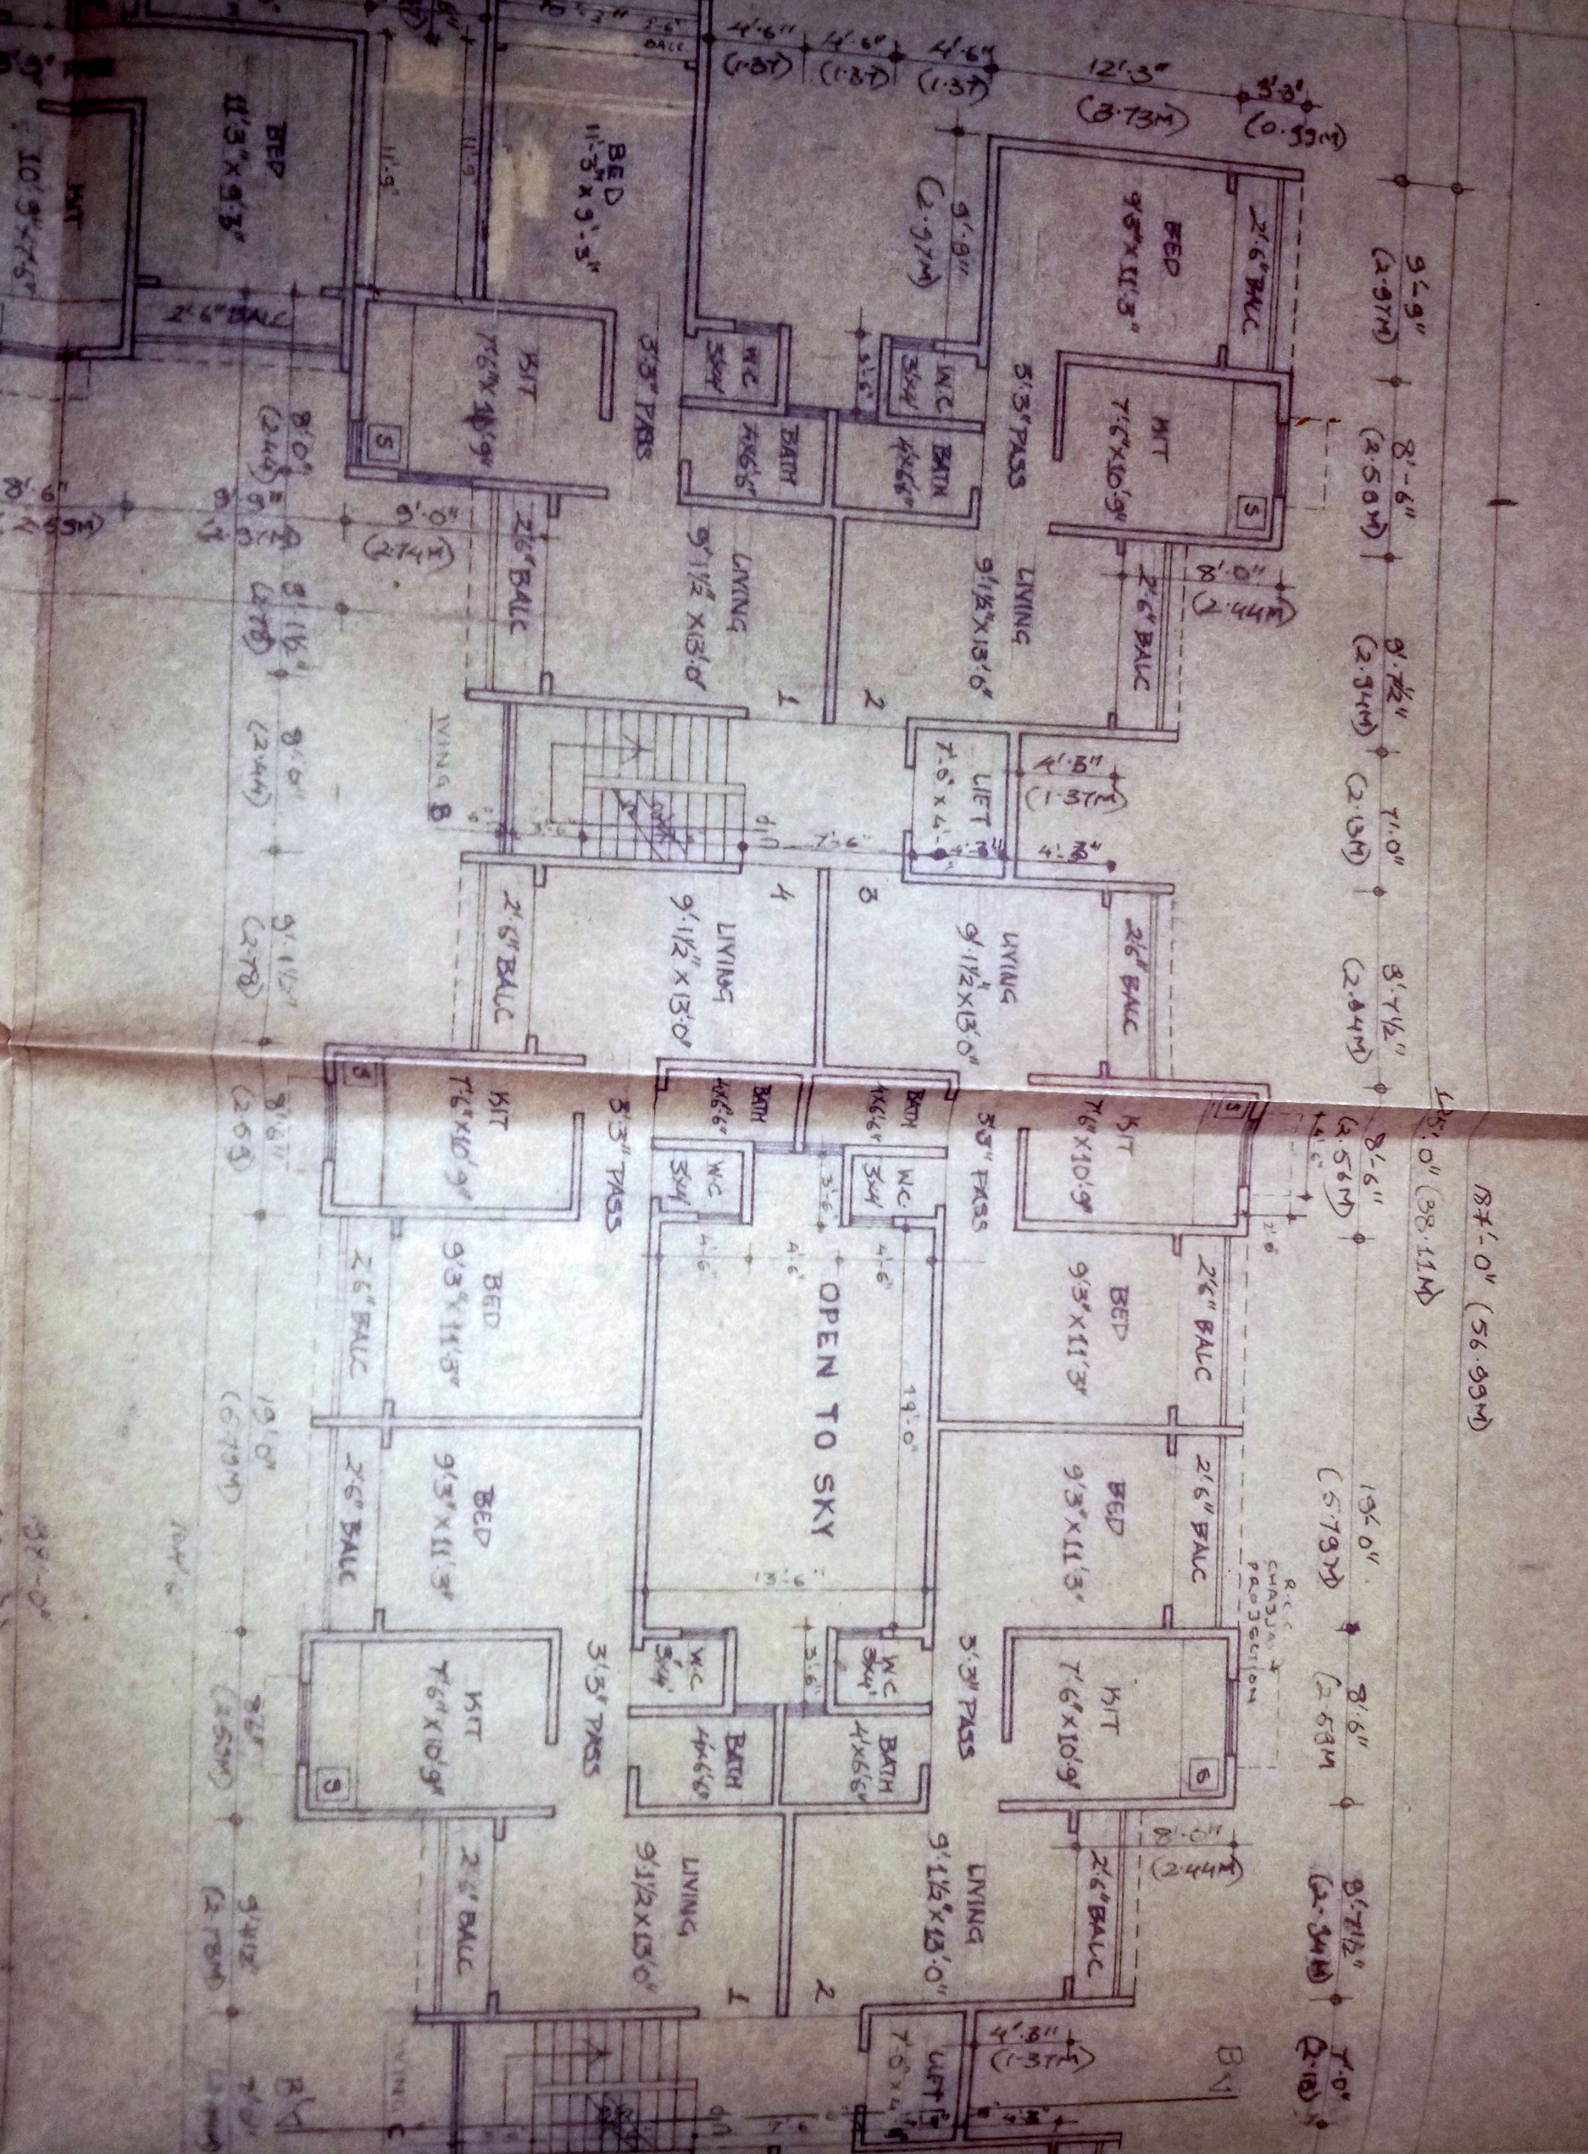

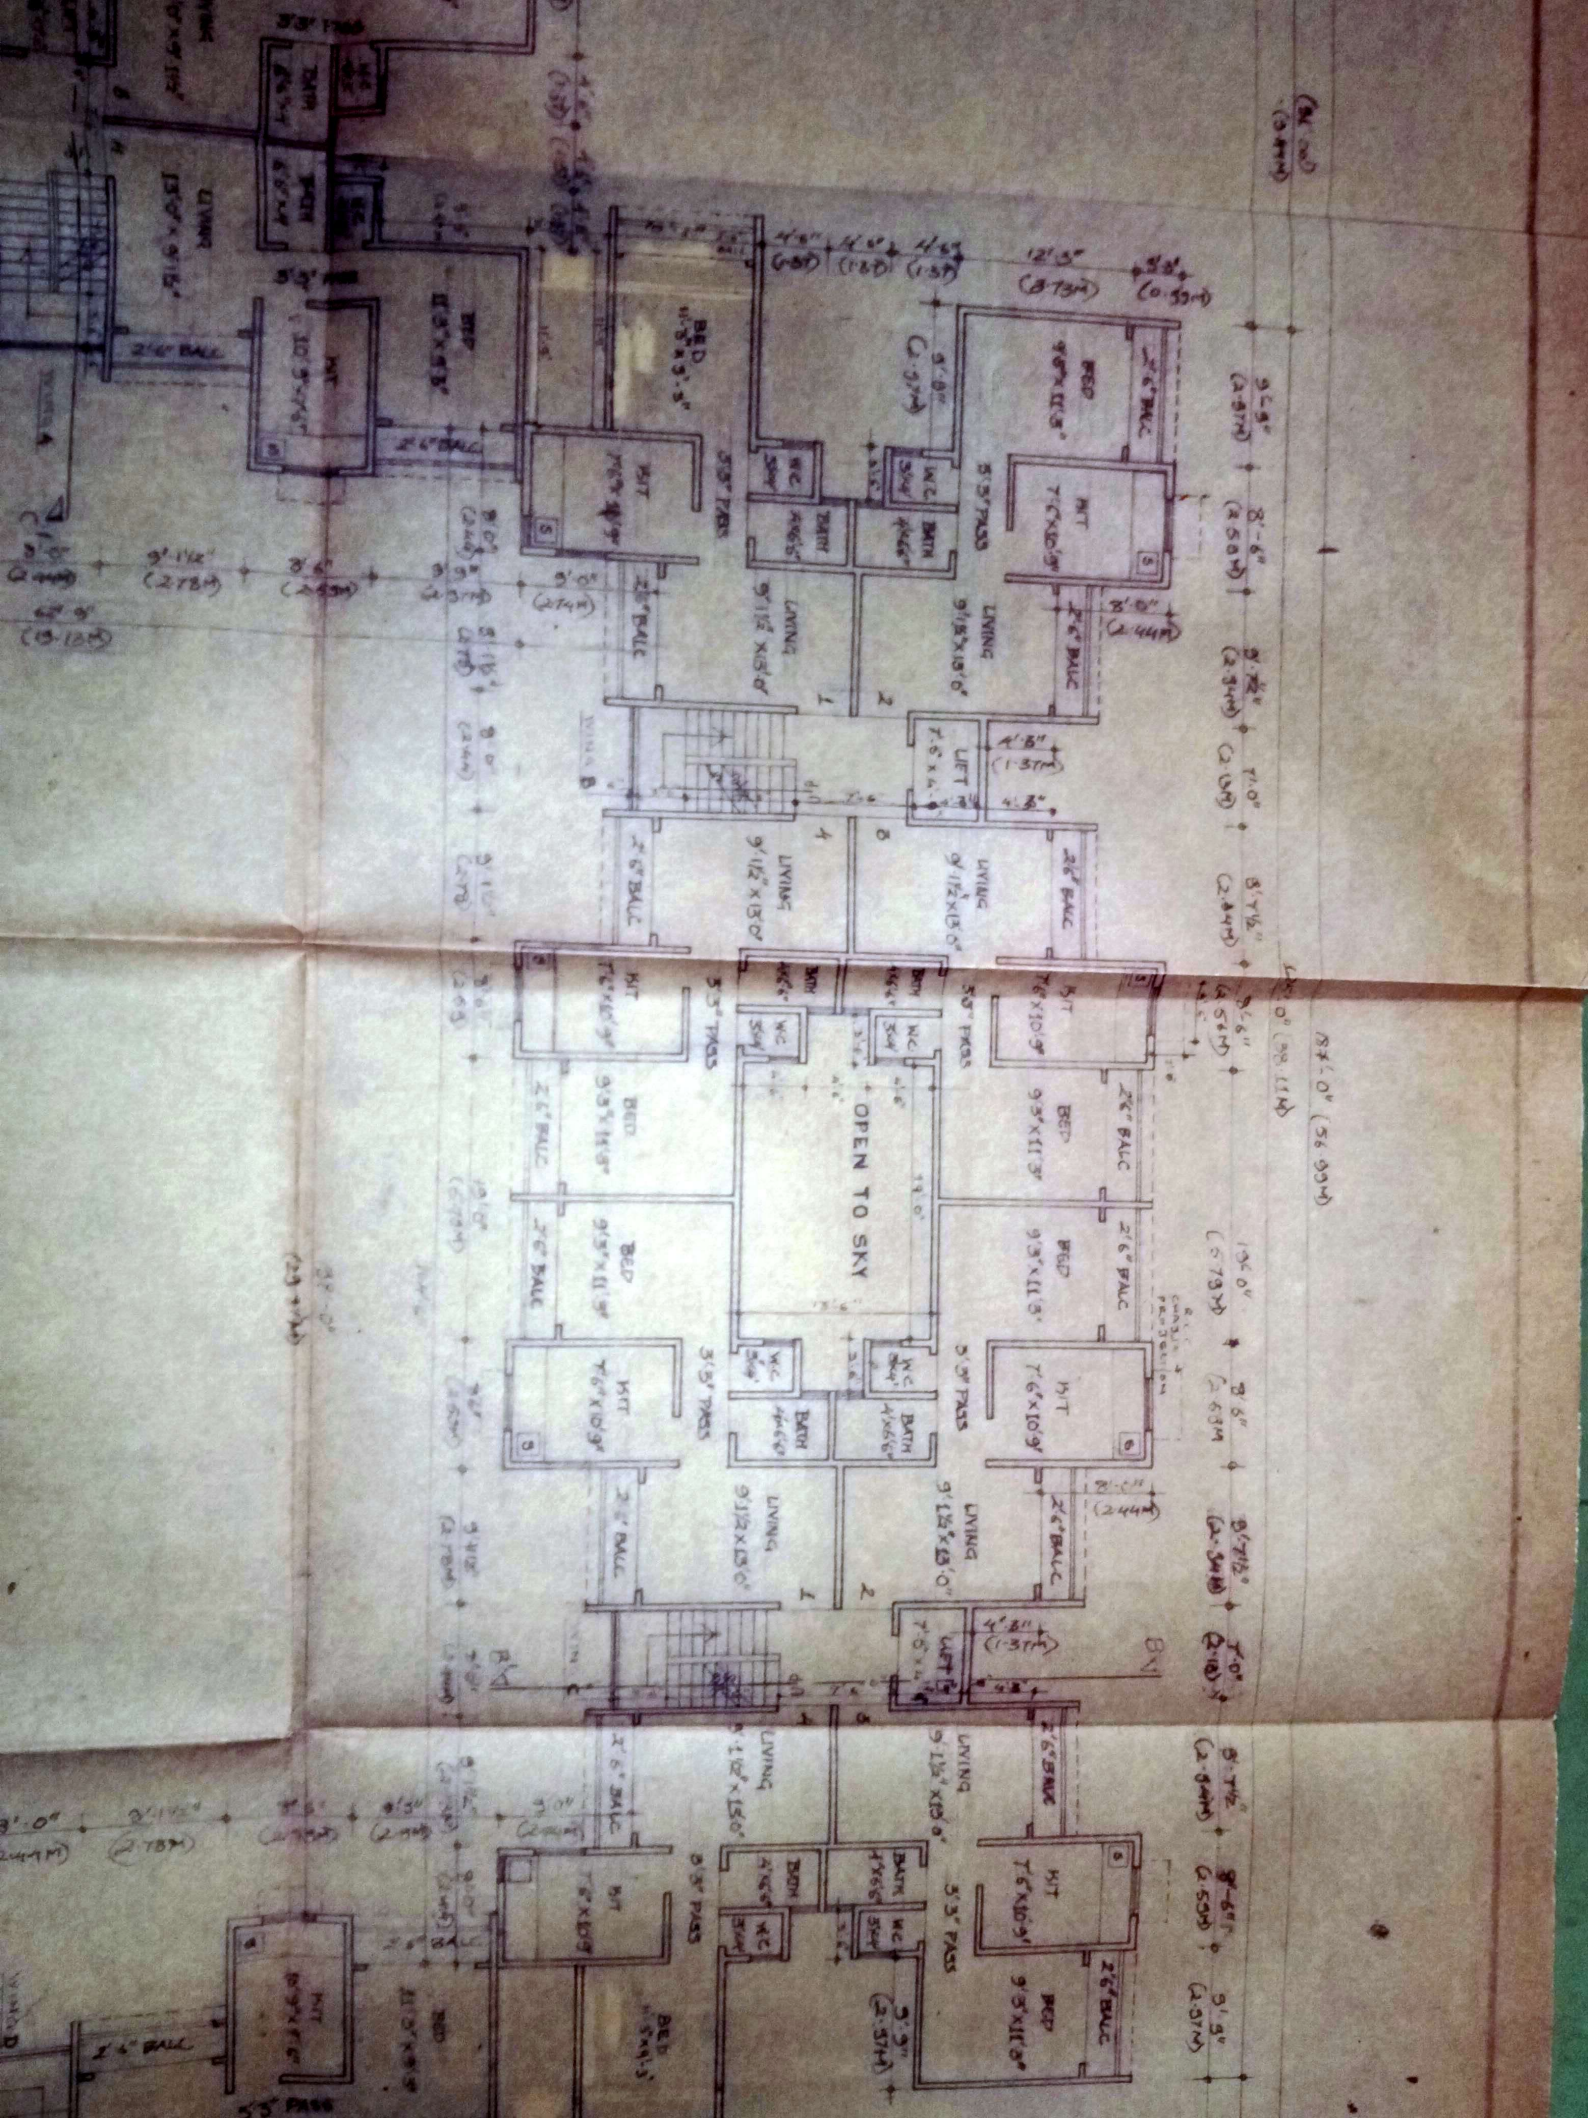


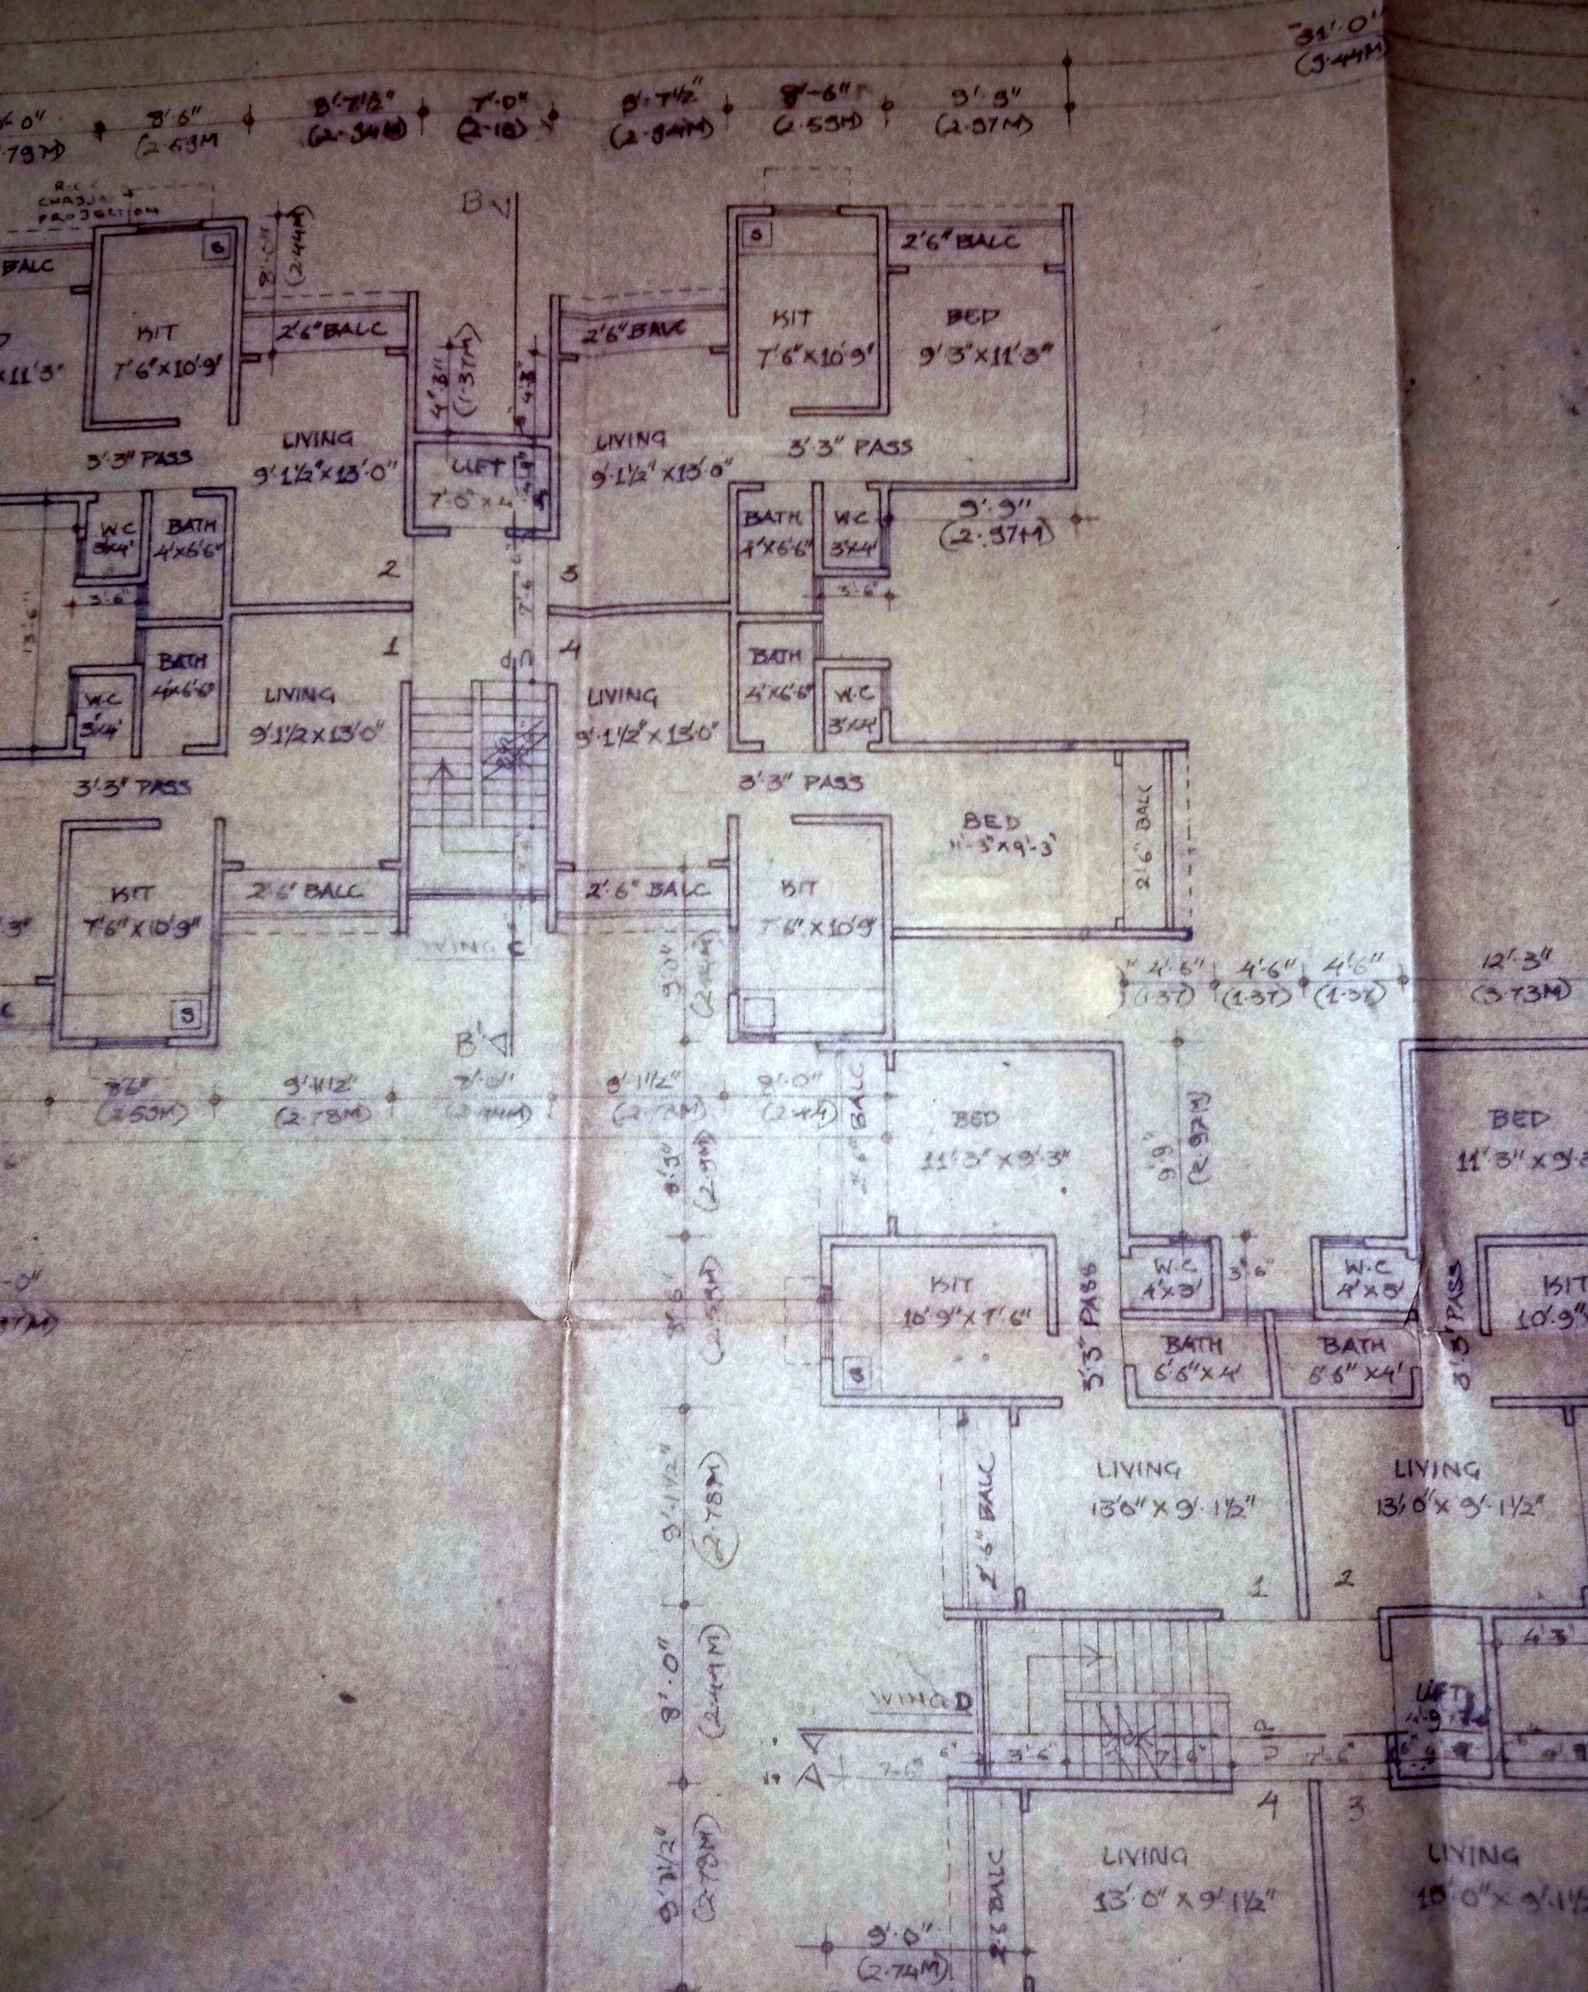

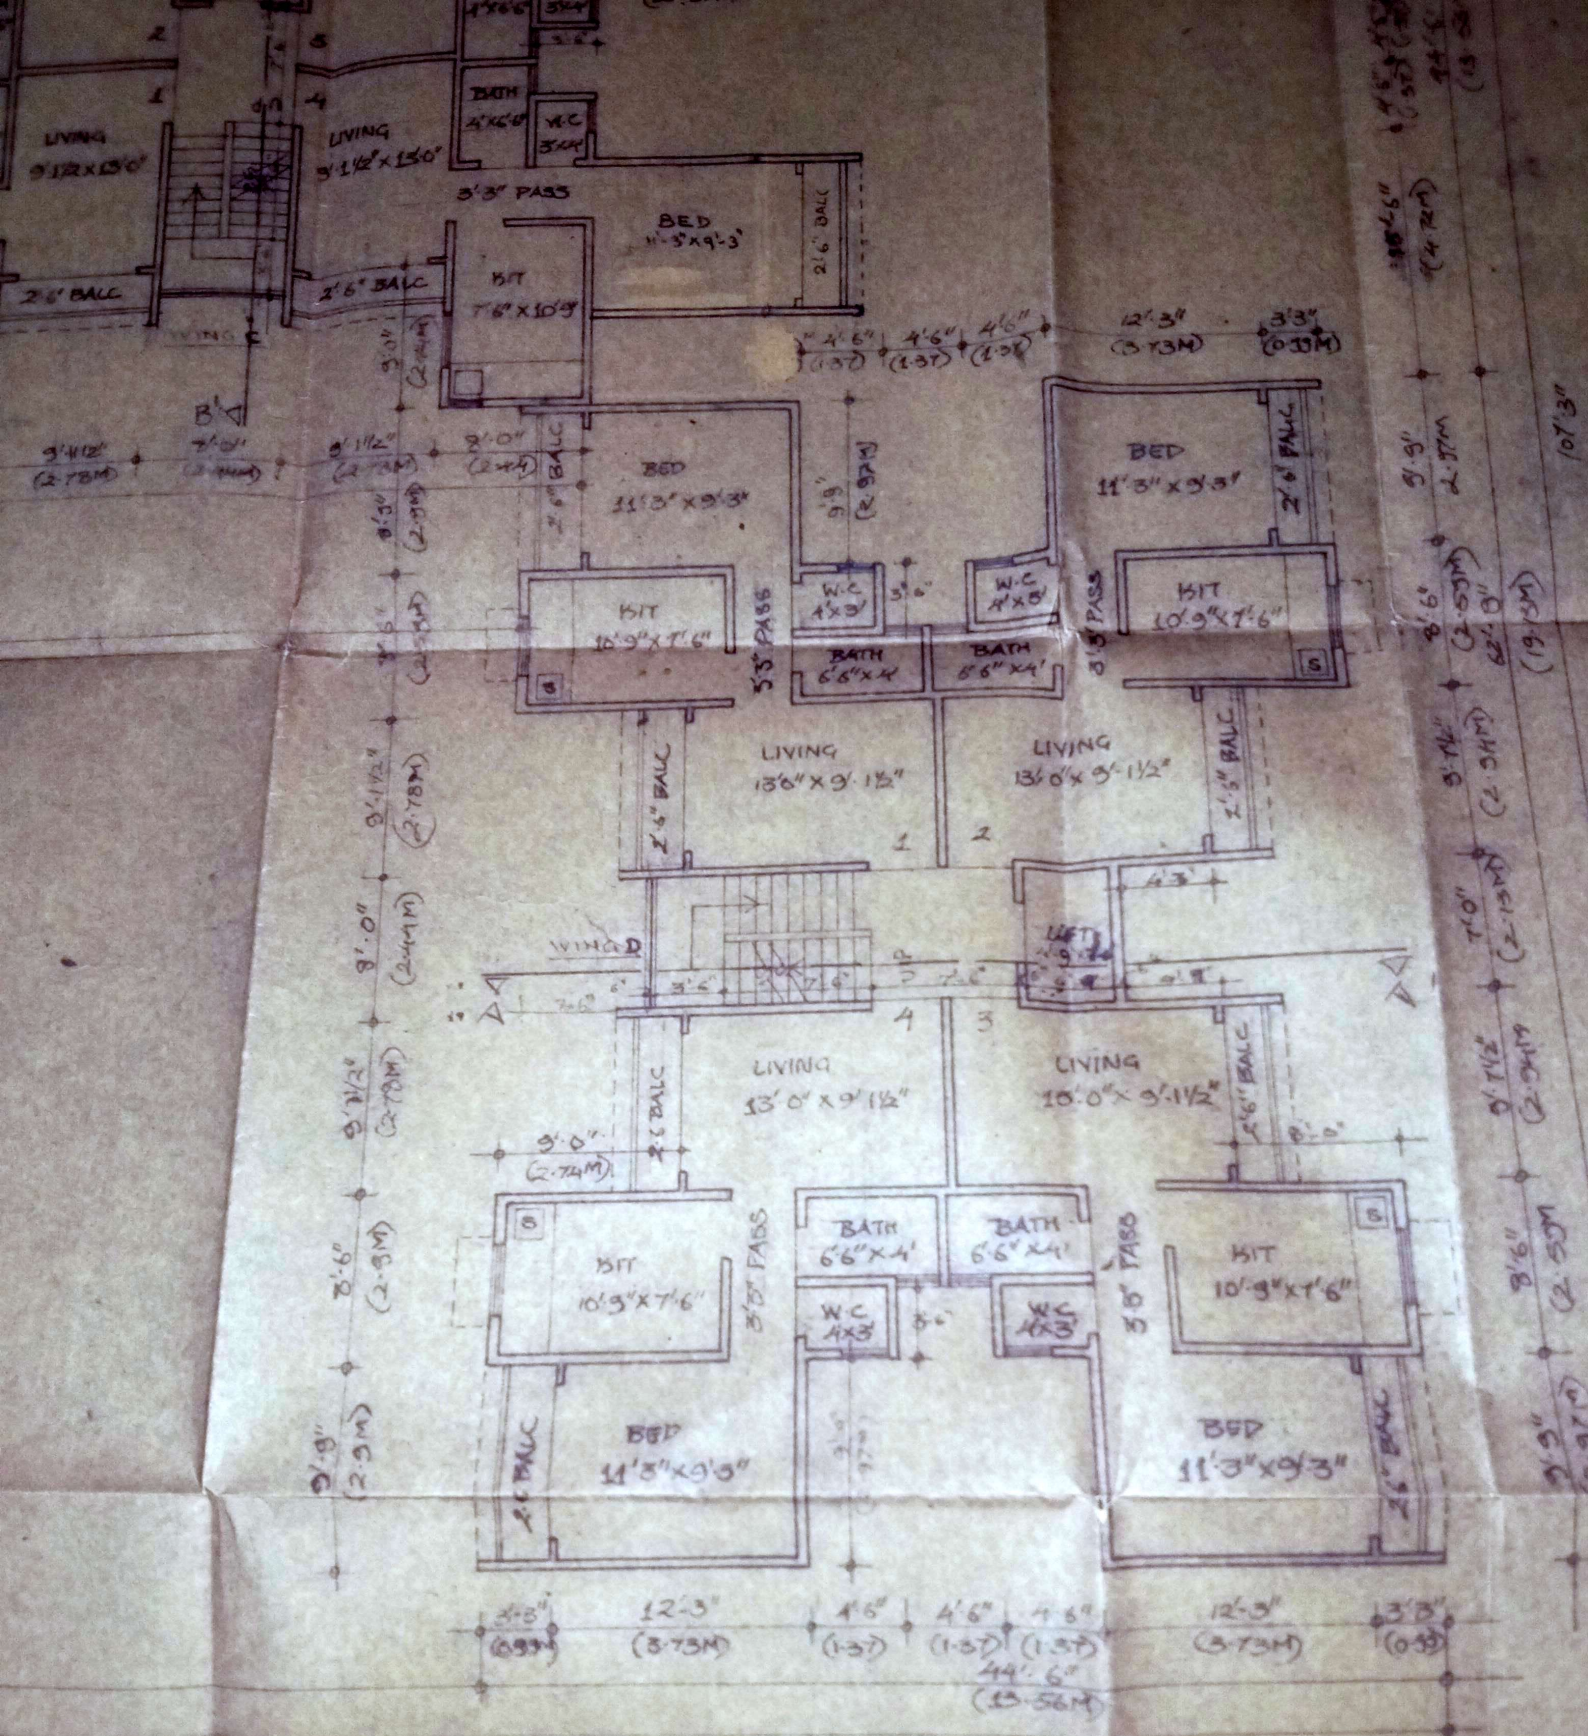

(SCALE: 1" = 8'-0")
 S ON EACH FLOOR.)

NOTE: BALCONYS MARKED RED TO BE ENCLOSED.

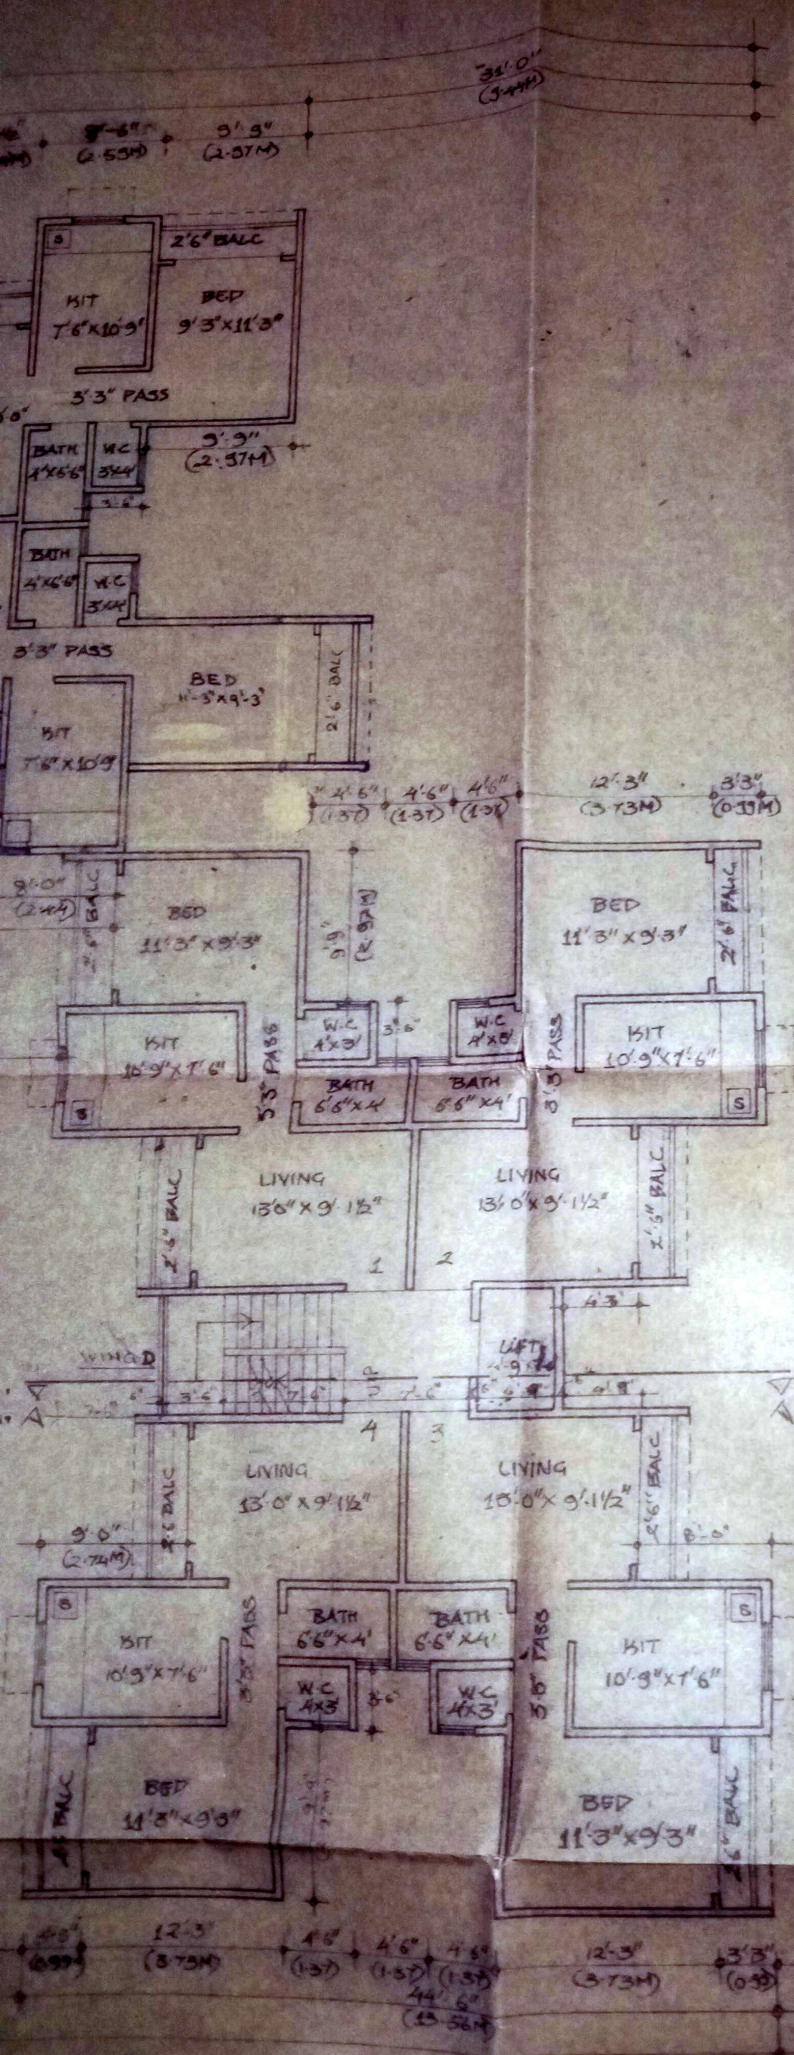

STAMP OF DATE OF RECEIPT OF PL

STAMP OF DATE OF APPROVAL PL

REV. DESCRIPTION

DESCRIPTION OF PROPOSAL

PROPOSED RESIDENTIAL IN CHOGLE NAGAR ON P I TO 47, S.NO. 195 (U NAGAR AT VILLAGE DARI

NAME OF OWNER

SHRI JAYWANT GANPA

NORTH SIGN

RAM H
TA
GODH
DADA
TEL.

FLAT RESERVE

FLOOR WING / FLAT NO

1st
2nd
3rd

(4 TENEMENTS IN EACH WING TOTAL 16 TENEMENTS ON EACH FLOOR.)

TYPICAL FLOOR (1ST - 7TH FL.) PLAN


(SCALE - 1" = 10')


28'-0"
(8.53M)

18'-0"
(5.49M)

NOTE: BALCONY'S


(PA

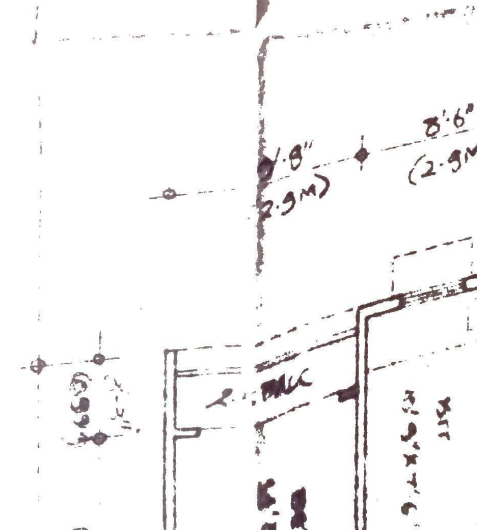

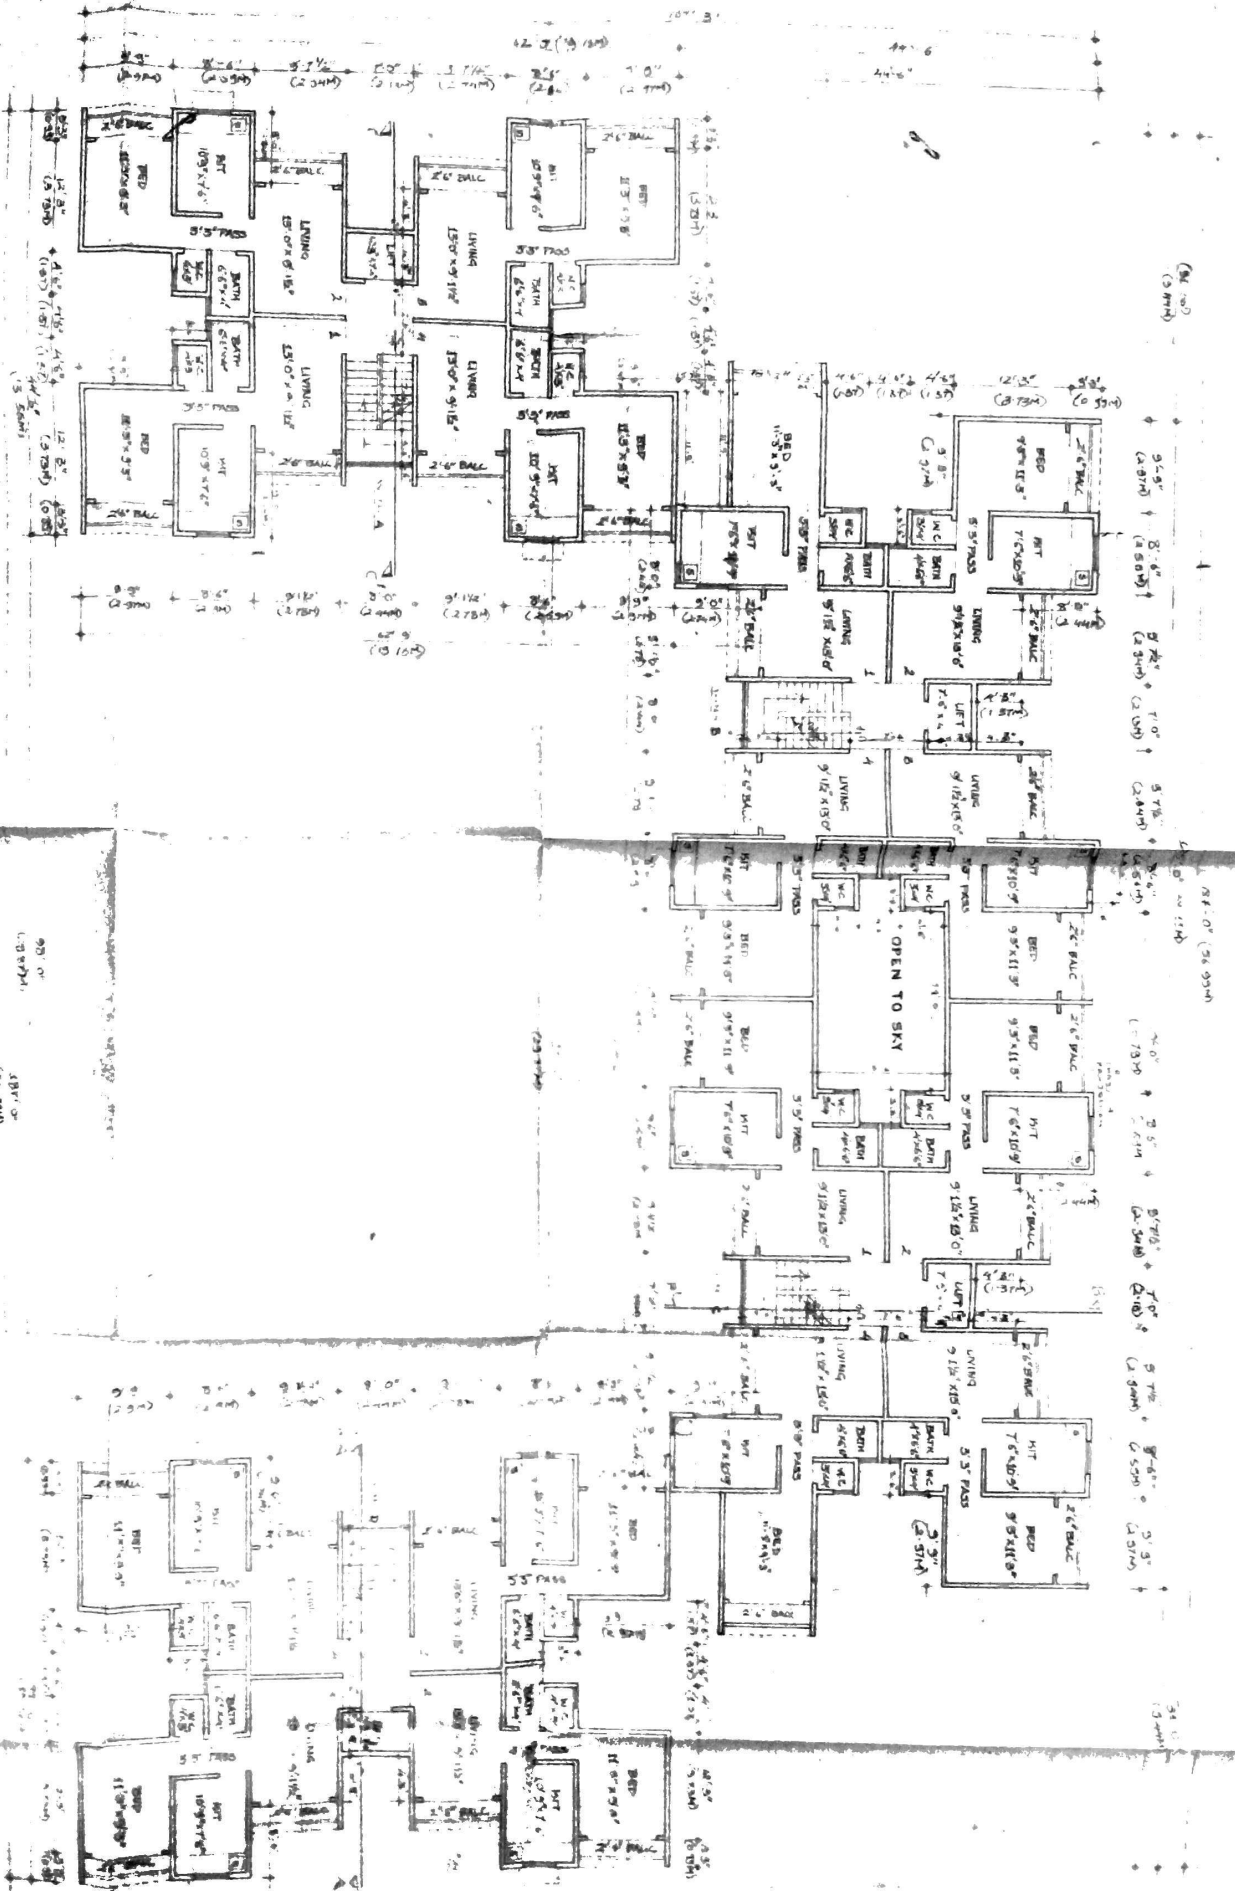

TYPICAL FLOOR (1st-7th FL.) PLAN
 (DIMENSIONS IN EACH WING TOTAL 16 TENEMENTS IN EACH FLOOR)


NOTE: BALCONY, PORCH, REAR PATIO, ETC.

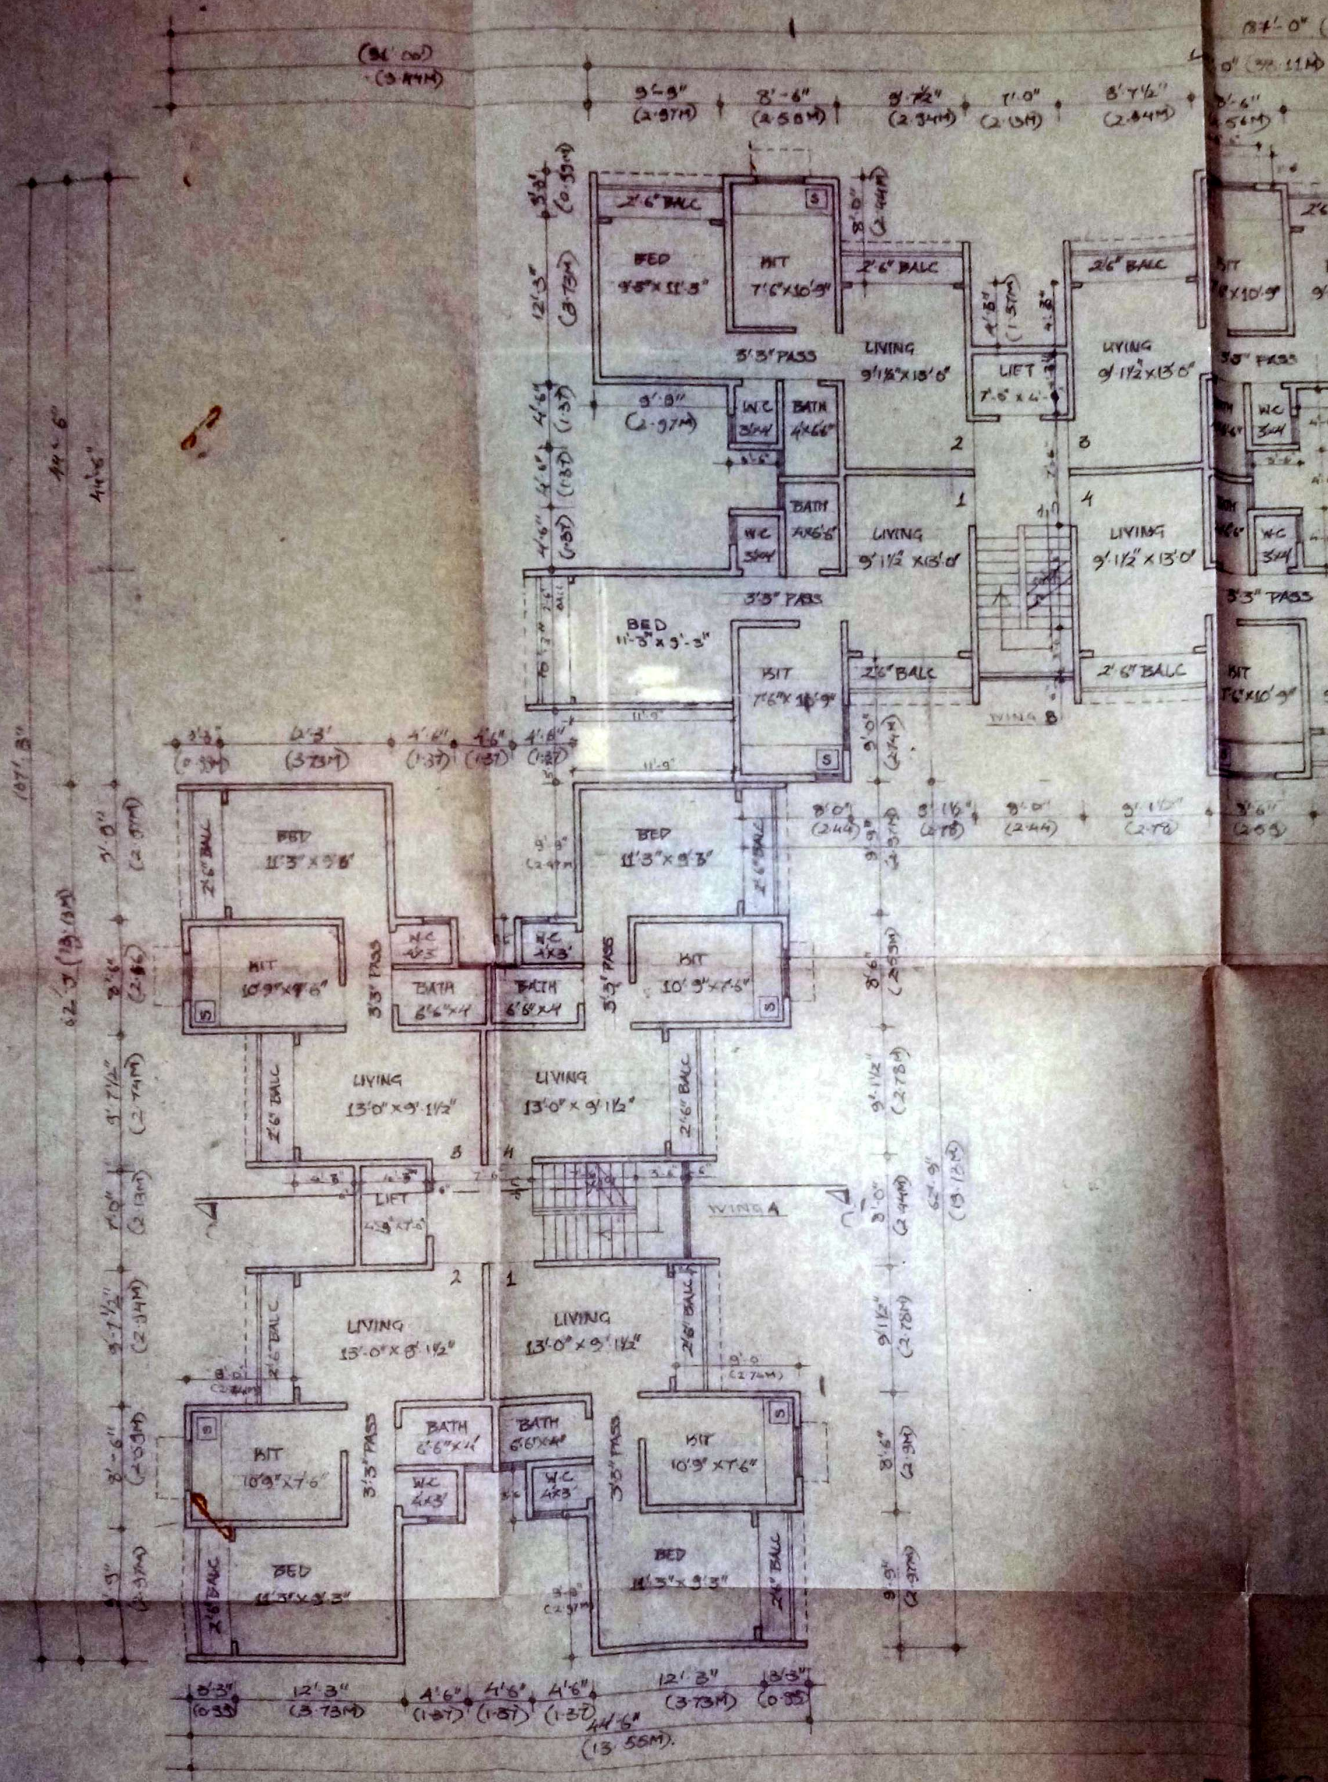

TYPICAL
(ATTACHMENT)

93M

31'-0"
(9.44M)

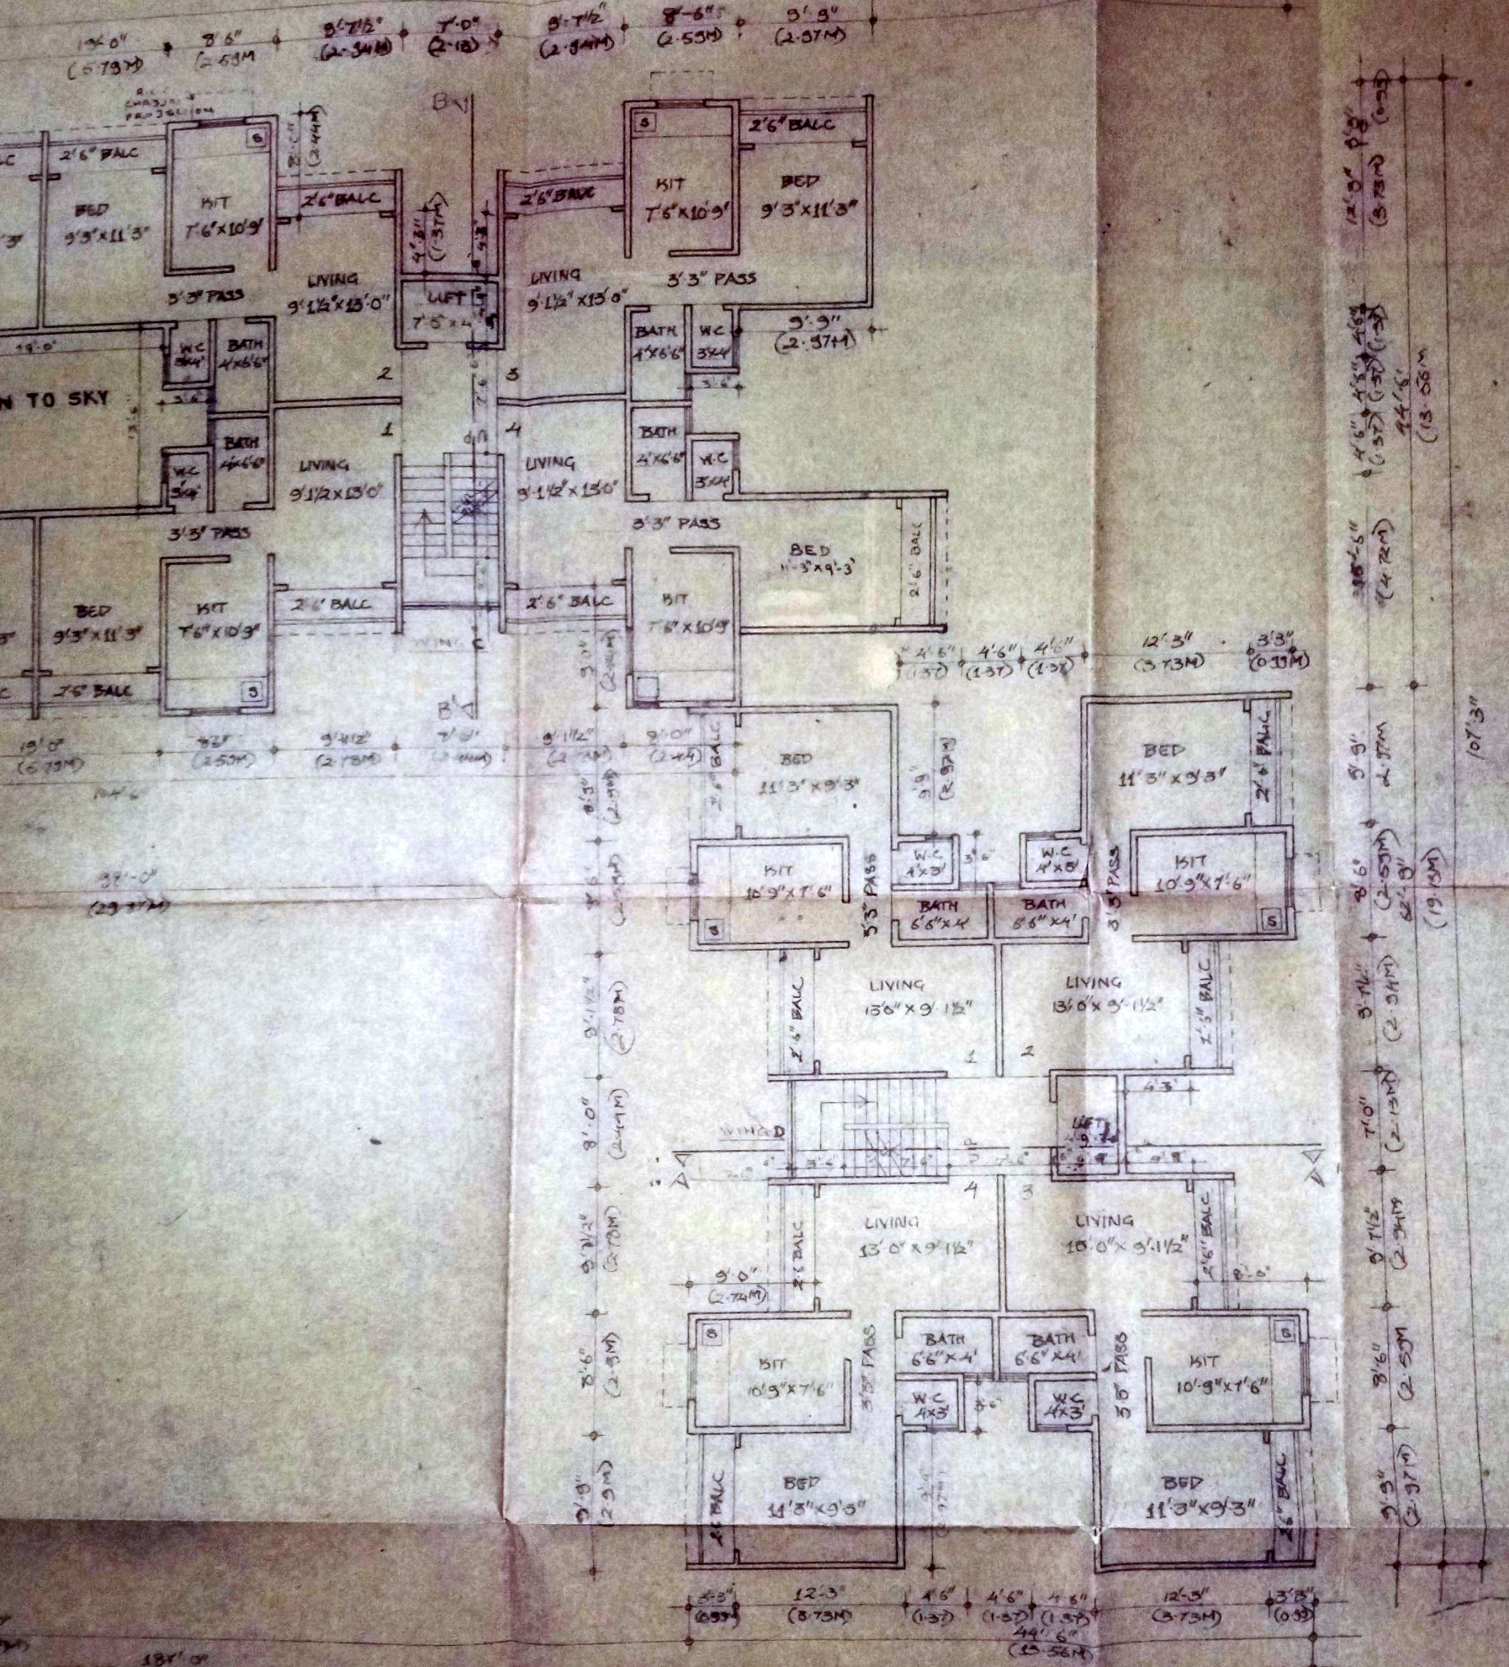

FLOOR (1-7 FL) PLAN (SCALE: 1"=8'-0")

CH WING TOTAL 16 TENEMENTS IN EACH FLOOR.)

NOTE: BALCONY'S MARKED RED TO BE ENCLOSED.

DESCRIPTION OF PROPOSAL & PROPERTY

PROPOSED RESIDENTIAL BLDG. NO. **3**
 IN CHOGLA NAGAR ON PLOT BEARING C.T.S. NO. 2302A
 1 TO 47, S.NO. 195 (PT) TO 197 (PT), NEAR SHRIKRISHNA
 NAGAR AT VILLAGE DAHISAR, BORIVALI (EAST).

NAME OF OWNER

SHRI JAYWANT GANPAT CHOGLA

NORTH

SIGN, NAME & ADDRESS OF ARCHITECT

RAM BEDEKAR (ARCHITECT)
 6, RAM NIWAS,
 GOXHAR ROAD (NORTH),
 DADAR, BOMBAY - 400028.
 TEL. NO. 434040 (4 LINES)

FLAT RESERVED FOR GOVT. NOMINEESE:

FLOOR	WING A	WING B	WING C	WING D
	FLAT NO	FLAT NO	FLAT NO	FLAT NO
1 st	—	3	2, 3	—
2 nd	—	3	2, 3	—
3 rd	—	3	2, 3	2
	—	—	—	—
	—	—	—	—

Certified True Copy of
 Approved Plan Vide No. CE/6364/W/41/AR
 Dt. 15/2/1990 Chogle Nagar Dahisar (E) Borivli
 M/s. RAM BEDEKAR ARCHT. & INT. DESIGNER

[Handwritten Signature]
 27/12/91



RAM BEDEKAR
 ARCHITECT & INTERIOR DESIGNER

ARCHITECT & INTERIOR DESIGNER
 BORIVALI, MUMBAI

PROFORMA B

CONTENTS OF SHEET.

TYPICAL FLOOR PLAN (1)

STAMP OF DATE OF RECEIPT OF PLANS

STAMP OF DATE OF APPROVAL PLANS

REV.	DESCRIPTION	DATE AND SIGN

DESCRIPTION OF PROPOSAL & PROPERTY

PROPOSED RESIDENTIAL BLDG. NO. 3
IN CHOGLA NAGAR ON PLOT BEARING C.T.S. NO. 3302/
1 TO 47, S.NO. 195 (PT) TO 197 (PT), NEAR SHRIKRISHNA
NAGAR AT VILLAGE DAHISAR, BORIVALI (EAST).

NAME OF OWNER

SHRI JAYHANT GANPAT CHOGLA

NORTH

SIGN, NAME & ADDRESS OF ARCHITECT



SHREE AMEYA CO-OP. HSG. SOCIETY LTD.

CHOGLE NAGAR, BORIVALI (EAST), MUMBAI - 400 066.

REGN NO. BOM / WR / HSG / TC / 10249 / 98-99/99

Reg No.....

Date :

Date: 23.04.2024

TO WHOMSOEVER IT MAY CONCERN

This is to certify that Mr. Ravindranath Datta Naik is our bonafide member and property situated at Building no. 3, Flat no. 7, presently known as (B-203) ^{at} building Shree Ameya Co.op. Hsg. Soc. Ltd, Chogle nagar, Borivali (E), Mumbai – 400 066.


This is for information.

Shree Ameya Co-op. Hsg. Society Ltd


Hon. Secretary

