
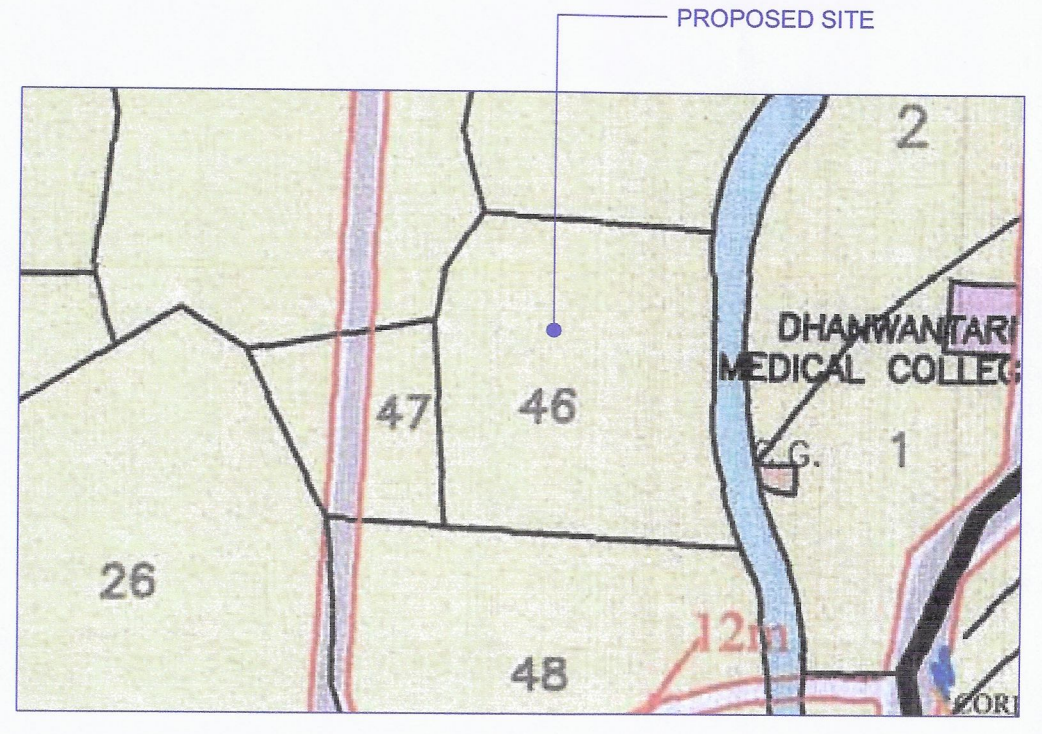
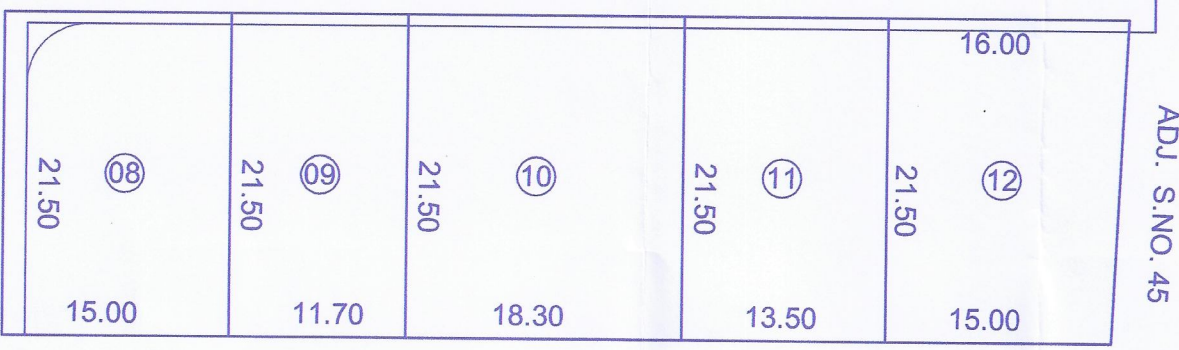
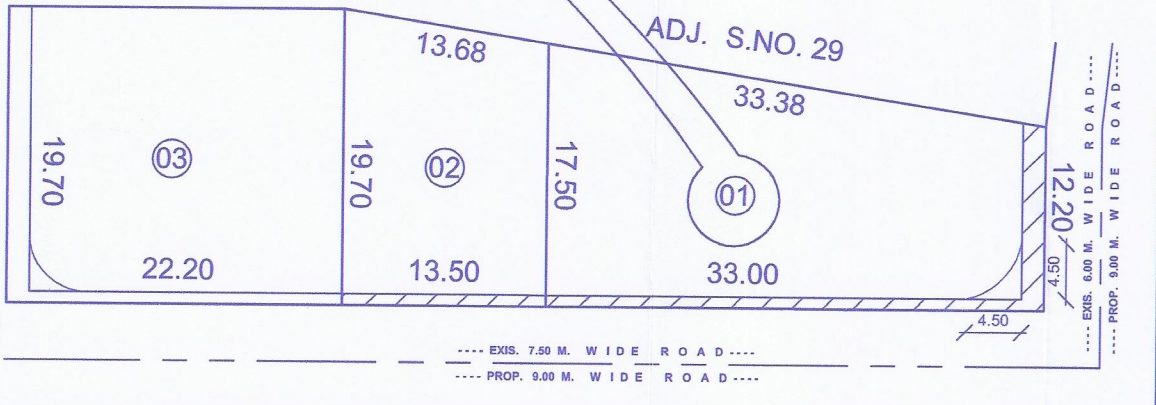


**PROPOSED AMALGAMATION PLAN
OF P. NO. - 01 + 02, S. NO. - 46 / 1./2
AT - SHIWAR KAMATWADE, NASHIK.
FOR - SHRI VILAS D. MATALE**

APPROVED

The Plans amended in
As per the conditions Mentioned in
the accompanying commencement Certificate No. dated
1821BP/333/2023 23/03/2023

**Executive Engineer
TOWN PLANNING
Nashik Municipal Corporation
Nashik**

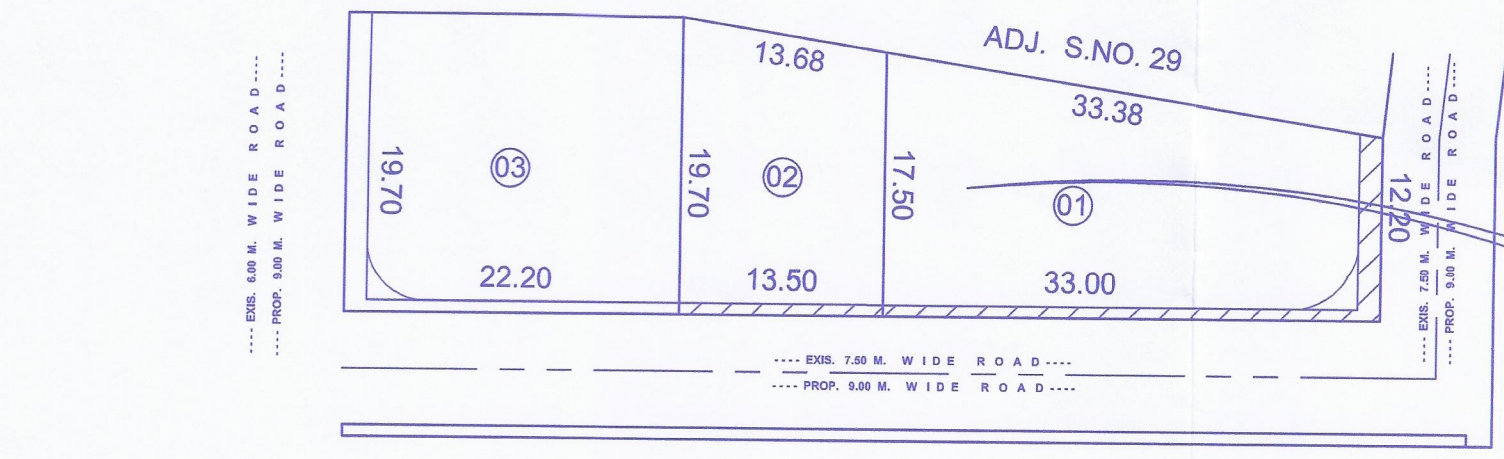

LOCATION PLAN
(SCALE-1 : 10,000)


KEY PLAN
(SCALE-1 : 500)

**AREA STATEMENT
A PLOT BEFORE AMALGAMATION (AS PER 7/12)**


PLOT NO.	PLOT AREA	ROAD WIDENING AREA	NET PLOT AREA
01	490.00 SQM.	41.93 SQM.	448.07 SQM.
02	251.00 SQM.	10.13 SQM.	240.87 SQM.
TOTAL	741.00 SQM.	52.06 SQM.	688.94 SQM.

**AREA STATEMENT
B PLOT AFTER AMALGAMATION (AS PER 7/12)**

PLOT NO.	PLOT AREA	ROAD WIDENING AREA	NET PLOT AREA
01 + 02	741.00 SQM.	52.06 SQM.	688.94 SQM.

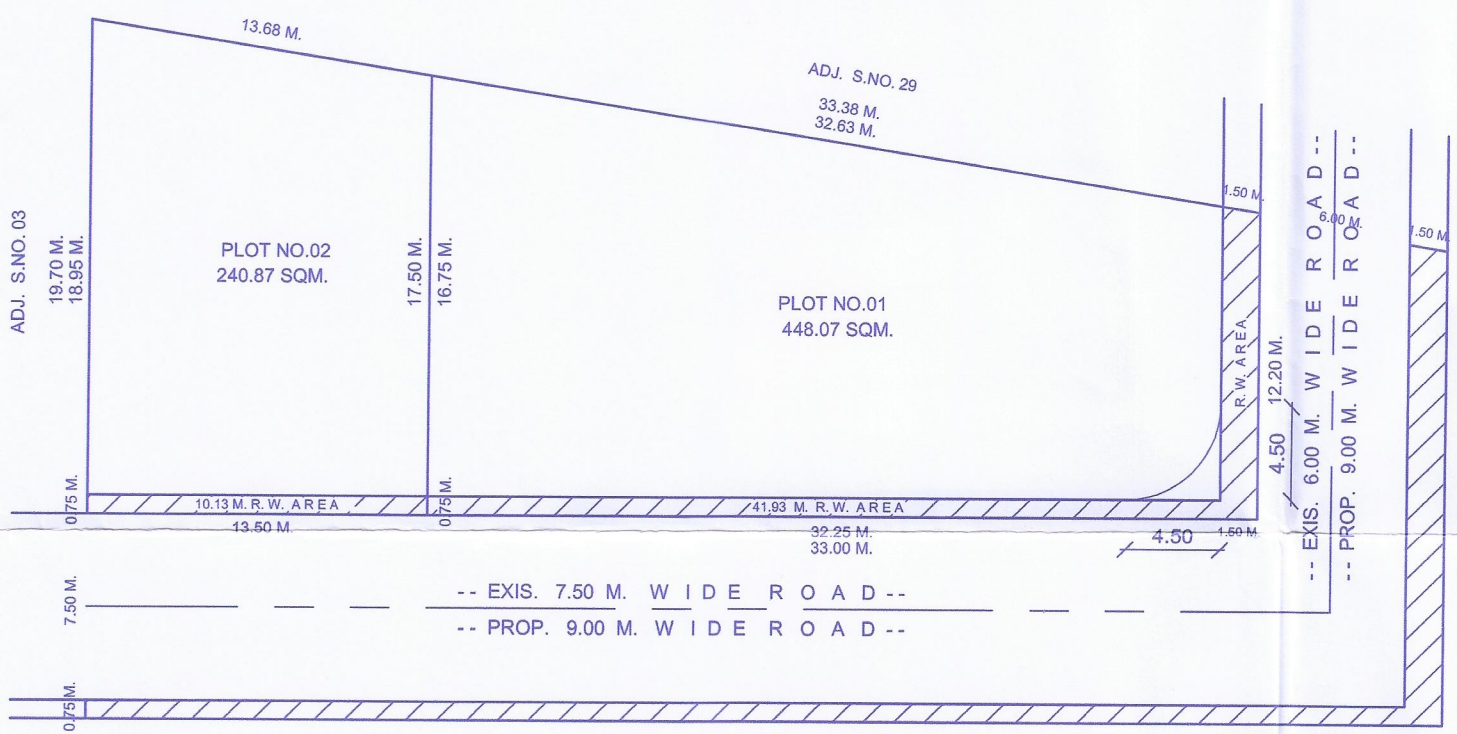

A PLOT BEFORE AMALGAMATION
(SCALE-1 : 300)

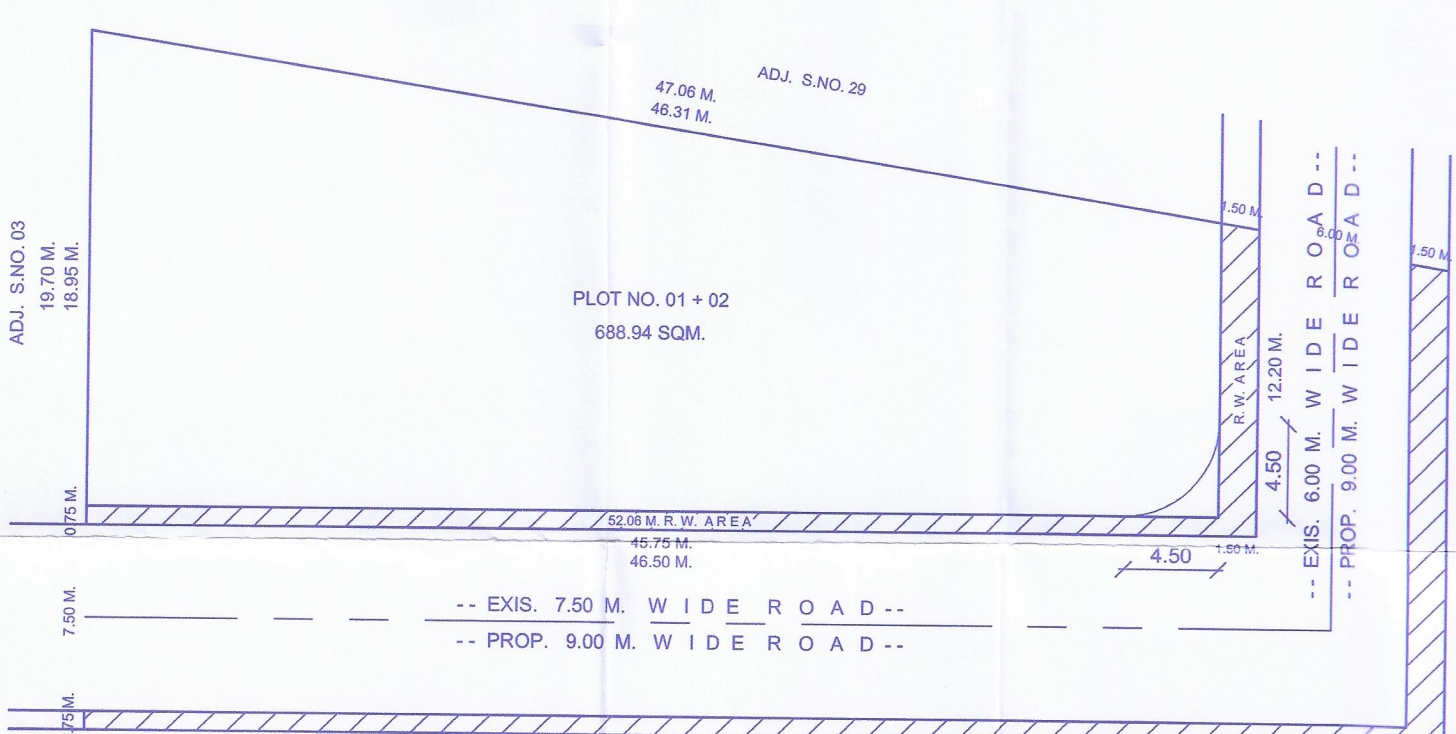

B PLOT AFTER AMALGAMATION
(SCALE-1 : 300)

REF
1) DEMARCATED FINAL LAYOUT - LND / WS / 68, Date. 14/ 10/ 2002.

Certificate of Area
Certified that the plot under reference was surveyed by me on 01/ 12/ 2021 and the dimensions of sides etc. of plot stated on plan are as measured on site and the area so worked out tallies with the area stated in document of Ownership / T.P. Scheme Records / Land Records Department / City Survey records

(Signature)
Signature.
Er - Ashok N. Jamdar.
R.No.134199

Owners Declaration.
I/We undersigned hereby confirm that I/We would abide by plans sanctioned by Nashik Municipal Corporation I/We would execute the structure as per sanctioned plans Also I/We would execute the work under supervision of proper technical person as to ensure the quality and safety at the work site.

(Signature)
Owner Name & Signature.
SHRI-VILAS D. MATALE

Er Ashok Jamdar.
Vijaya Consultants
BUILDING PLANNERS & DESIGNERS
5th Floor, Siddhi Pooja Business Square
Behind Lele Hospital, Kulkarni Colony,
Sharanpur Road Nashik - 422002
ph : 0253 -2574602.



JOB NO.	DATE	DRAWING NO.	SCALE	DRAWN BY-	CHECKED BY
	16/02/2023	1	1:100	V.PAWAR	A.N.J.