


PLAN SHOWING P. T. SURVEY BY ELECTRONIC TOTAL STATION

AT :- VILHOLI
 TAL. :- NASHIK
 DIST:- NASHIK

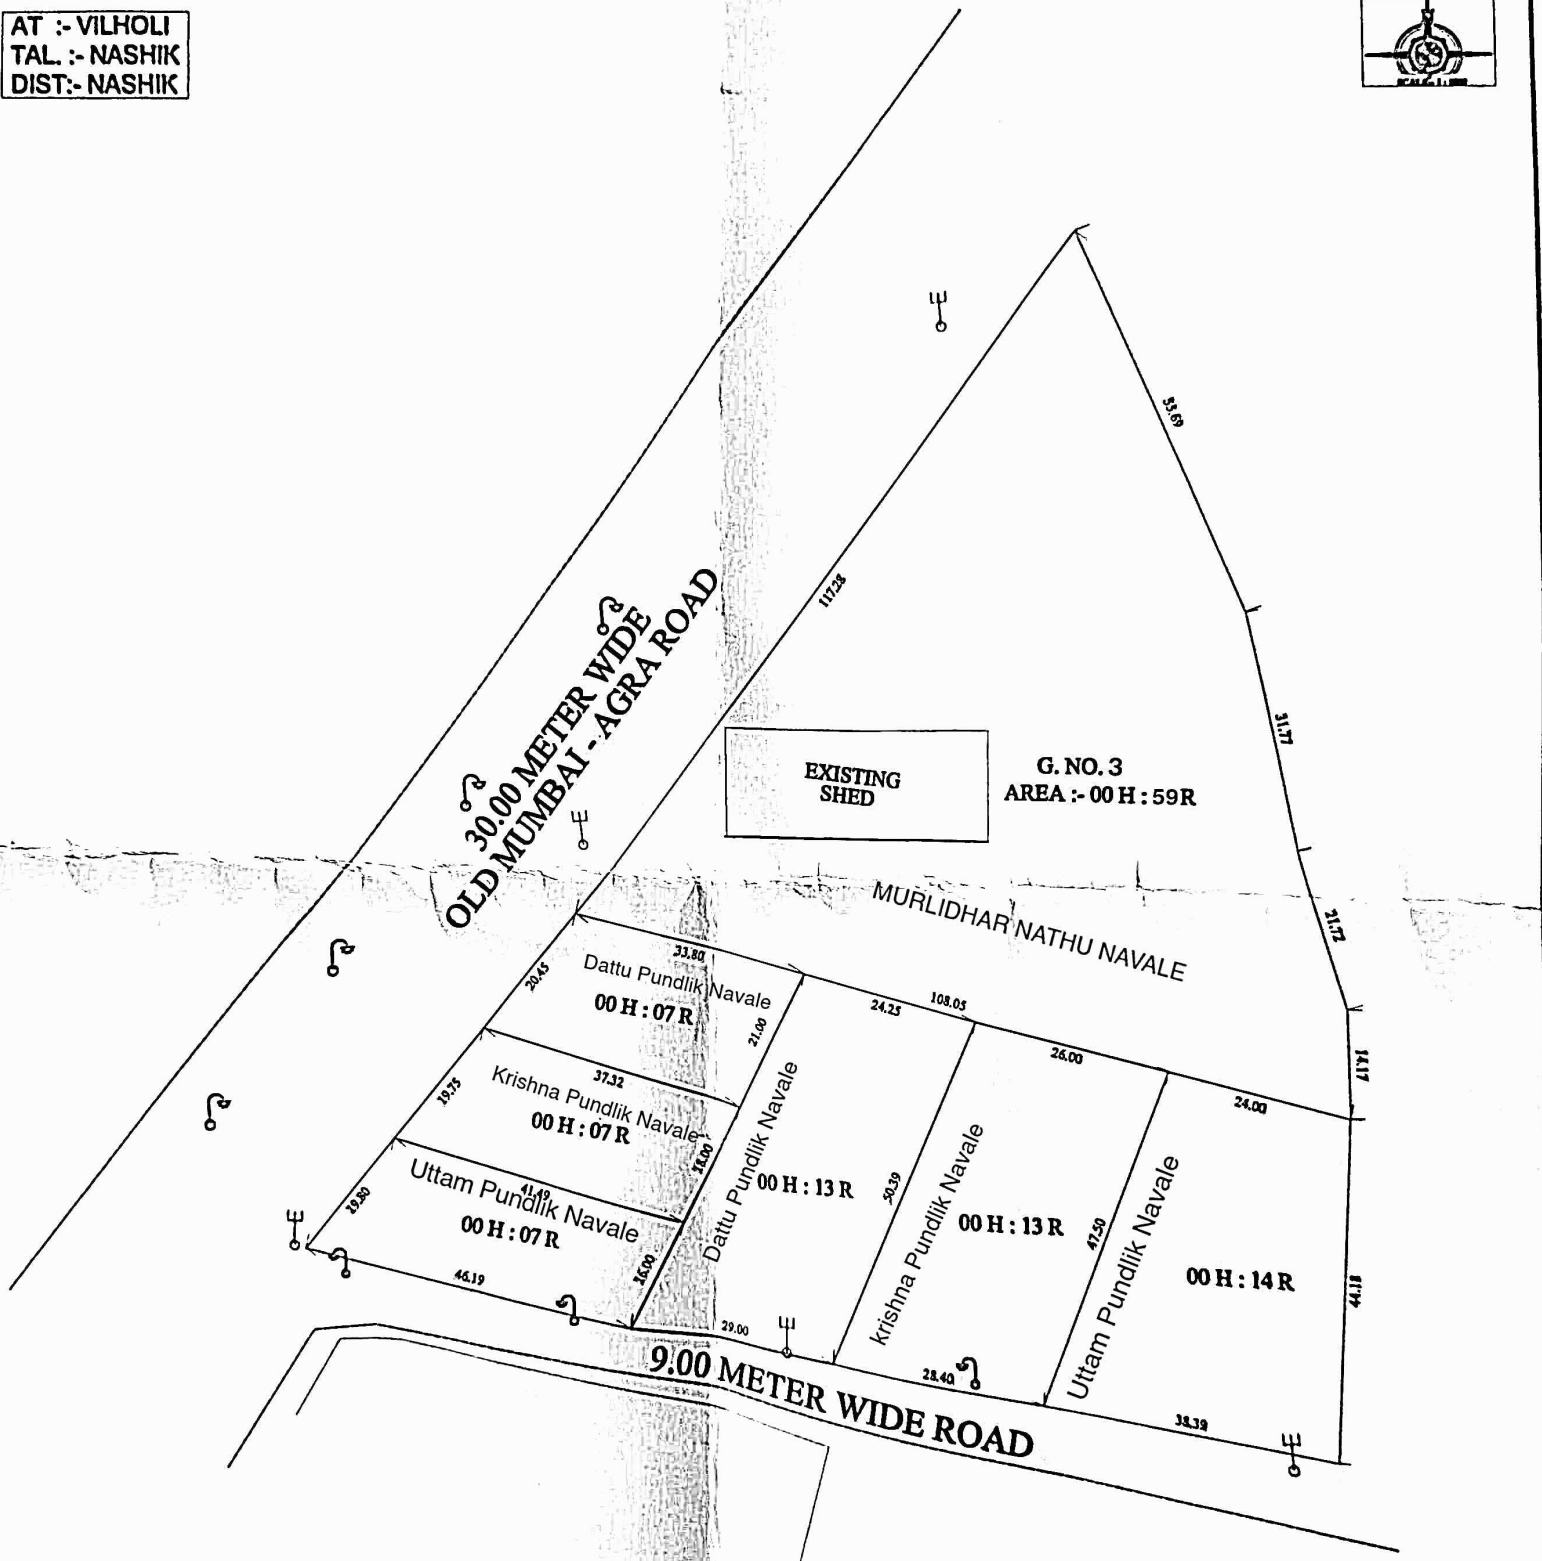

LEGENDS :-

	- COMPOUND WALL
	- LAND BOUNDRY
	- FENCING
	- EXISTING ROAD
	- ELECTRIC POST
	- EXISTING STRUCTURES
	- TREE

CLIENT NAME :-
 MR.

NOTE : LAND BOUNDARY SHOWN BY LAND OWNER

SITE ADDRESS:-

G NO. -
 AT :- VILHOLI
 TAL. :- NASHIK
 DIST:- NASHIK, MAHARASHTRA, INDIA.