


GATEWAY

BASEMENT FLOOR  
scale - 8'-0" = 1"

PLAN OF THE UNIT No. A, B, C, F, G, E, M, Q, R  
ON BASEMENT FLOOR OF  
'DEV-PARK HOUSING COMPLEX

AGS


12

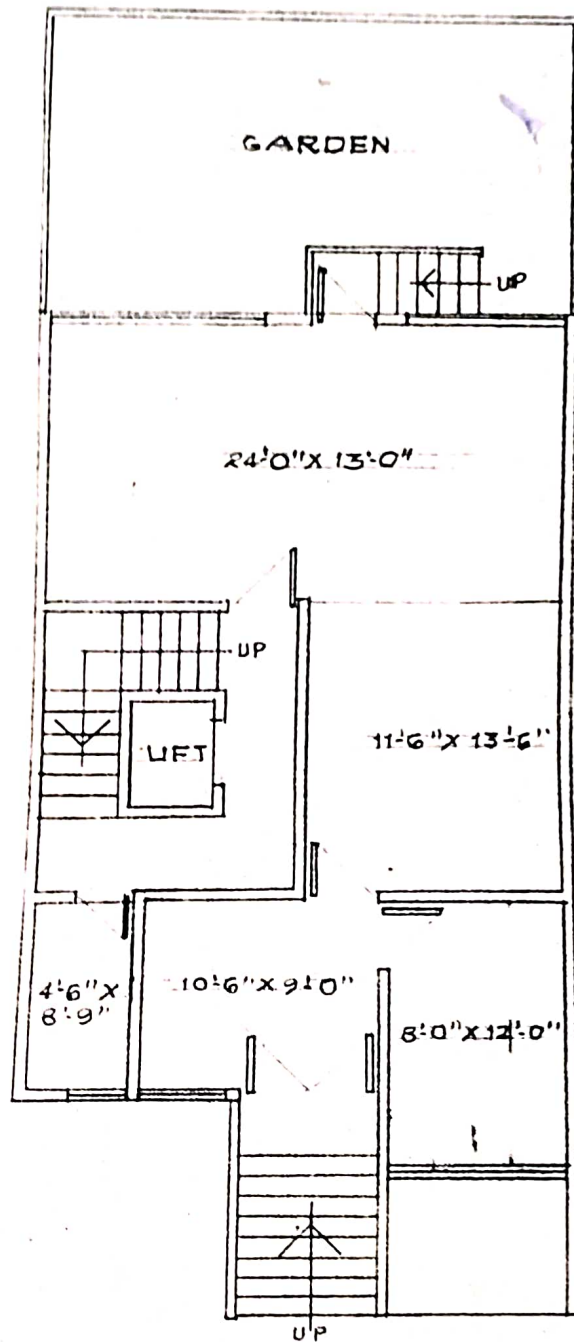

GROUND FLOOR

Scale - 8'-0" = 1"


PLAN OF THE UNIT NO. A-01, B-01, C-01, F-01, G-01, L-01,  
M-01, Q-01, R-01 ON GROUND FLOOR  
OF 'DEV-PARK' HOUSING COMPLEX

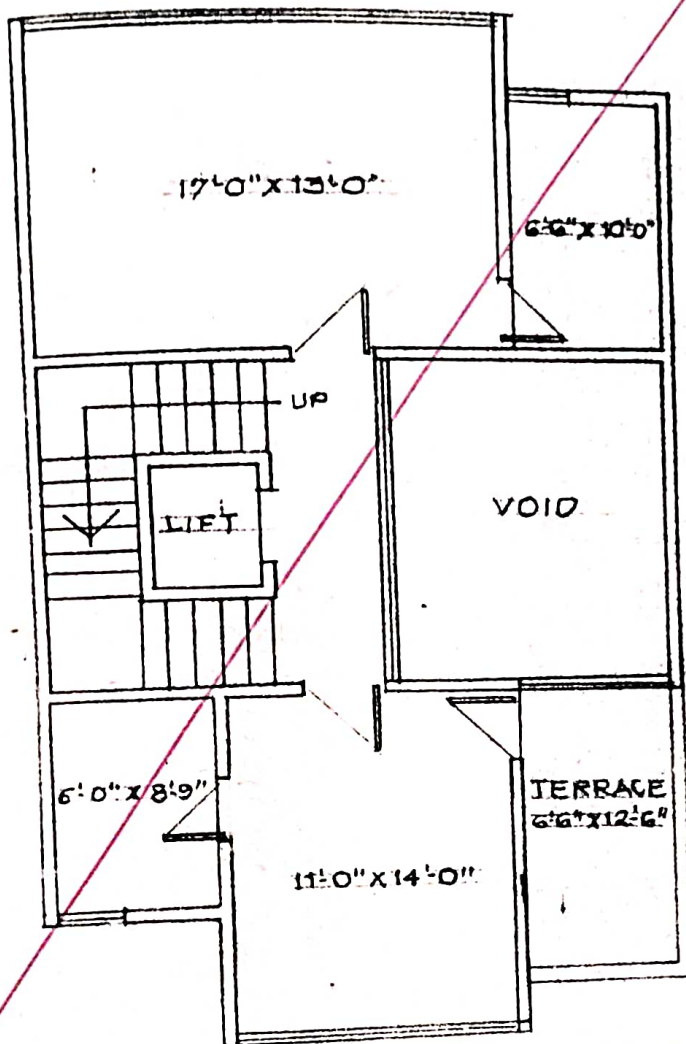

FIRST FLOOR

scale - 8'-0" = 1"

PLAN OF THE UNIT NO. A-02, B-02, C-02, F-02, G-02, L-02,  
 O-02, Q-02, R-02  
 ON FIRST FLOOR OF  
 'EV-PARK' HOUSING COMPLEX

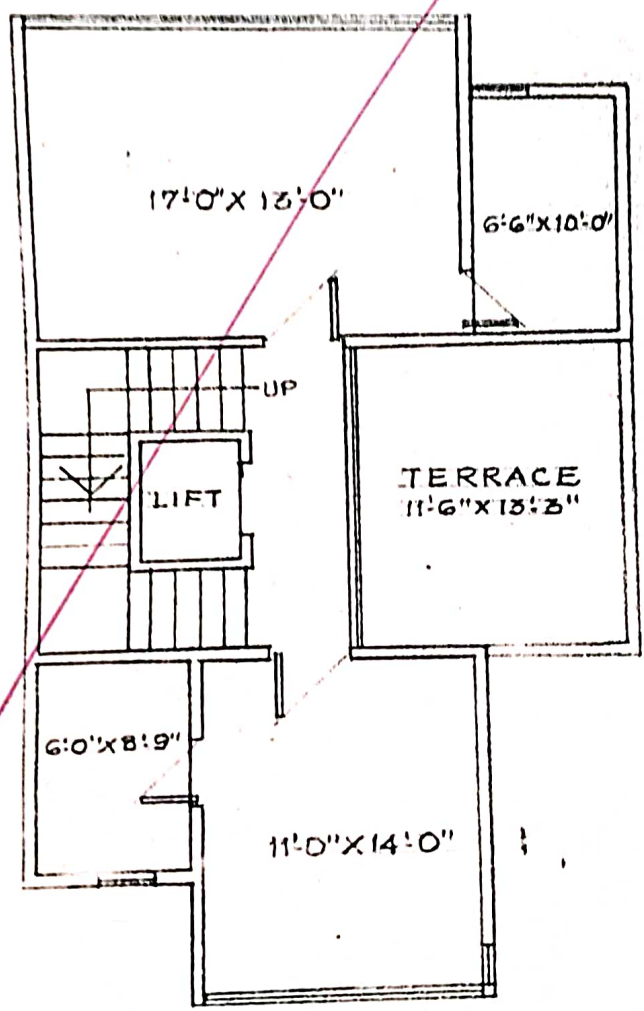

SECOND FLOOR  
scale - 8'-0" = 1"


PLAN OF THE UNIT No. A-03, B-03, C-03, F-03, G-03, L-03, M-03, Q-03, R-03 ON SECOND FLOOR OF [REDACTED] COMPLEX





**BLOCK PLAN**  
Scale - 1:500


LAYOUT PLAN OF DEV-PARK HOUSING COMPLEX

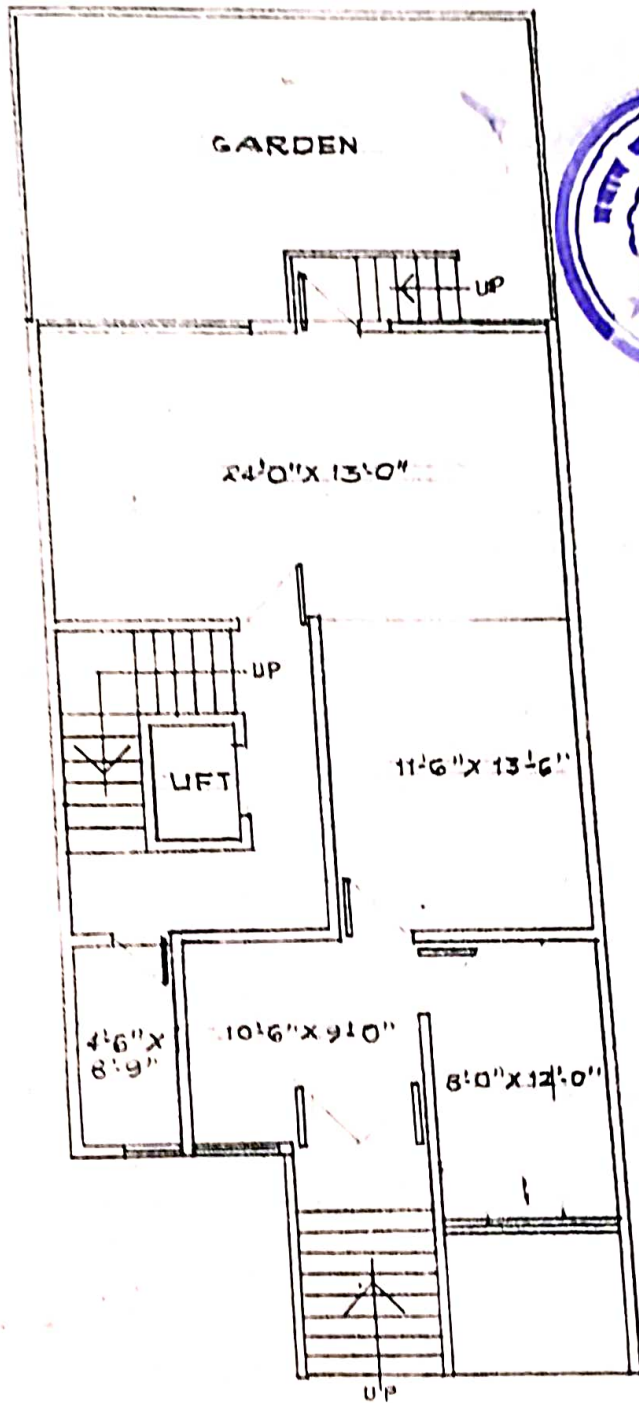

### GROUND FLOOR


scale - 8'0" = 1"

PLAN OF THE UNIT NO. A-01, B-01, C-01, F-01, G-01, L-01,  
 M-01, Q-01, R-01 ON GROUND FLOOR  
 OF 'DEV-PARK' HOUSING COMPLEX

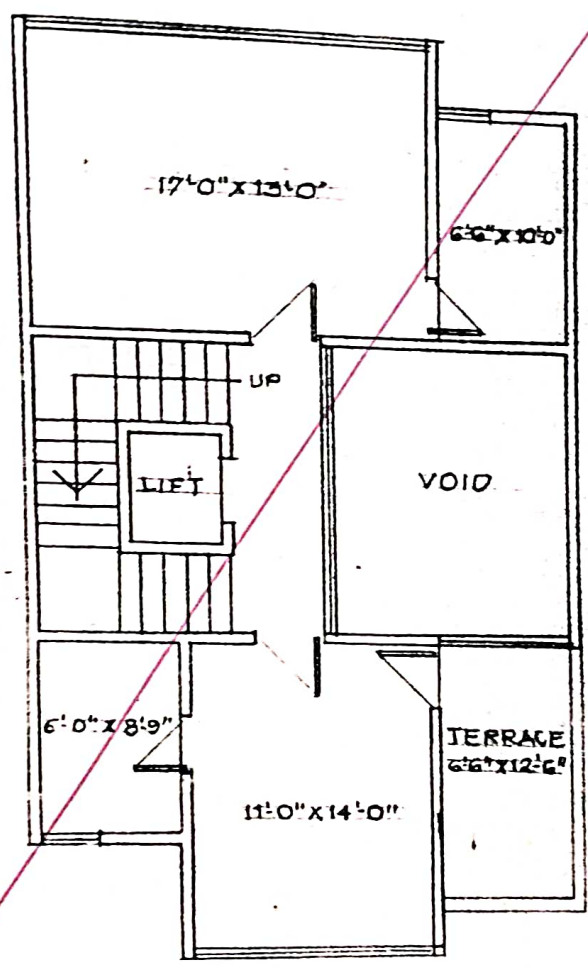

FIRST FLOOR  
scale - 8'-0" = 1"

PLAN OF THE UNIT NO. A-02, B-02, C-02, F-02, G-02, L-02,  
M-02, Q-02, R-02  
'DEV-PARK' HOUSING COMPLEX

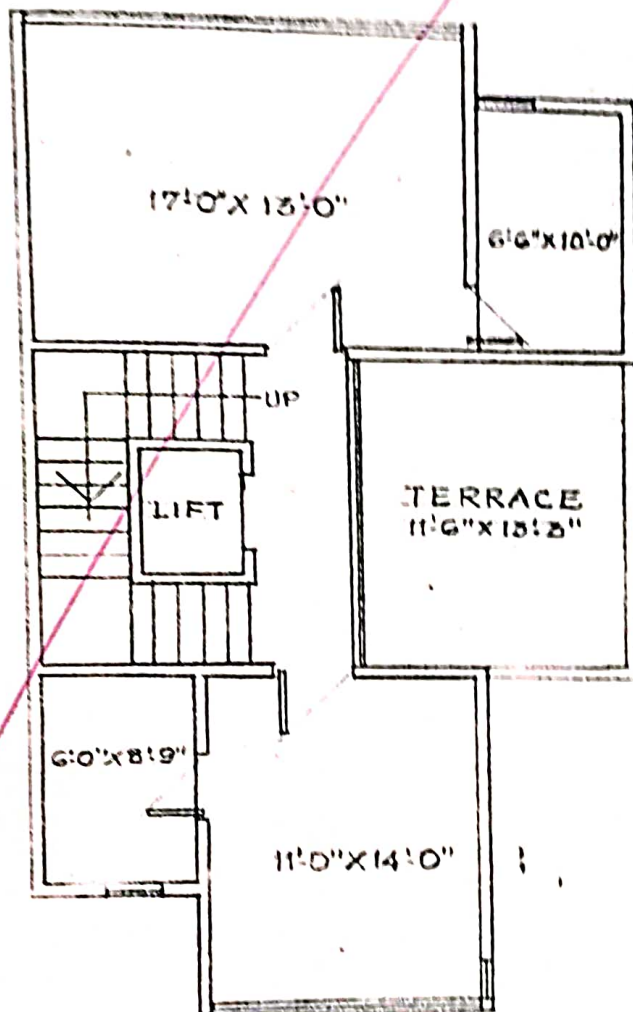


SECOND FLOOR  
 scale - 8'-0" = 1"

PLAN OF THE UNIT No. A-03, B-03, C-03, F-03, G-03, L-03,  
 M-03, Q-03, R-03 ON SECOND FLOOR OF  
 'DEV-PARK' HOUSING COMPLEX



23 JA

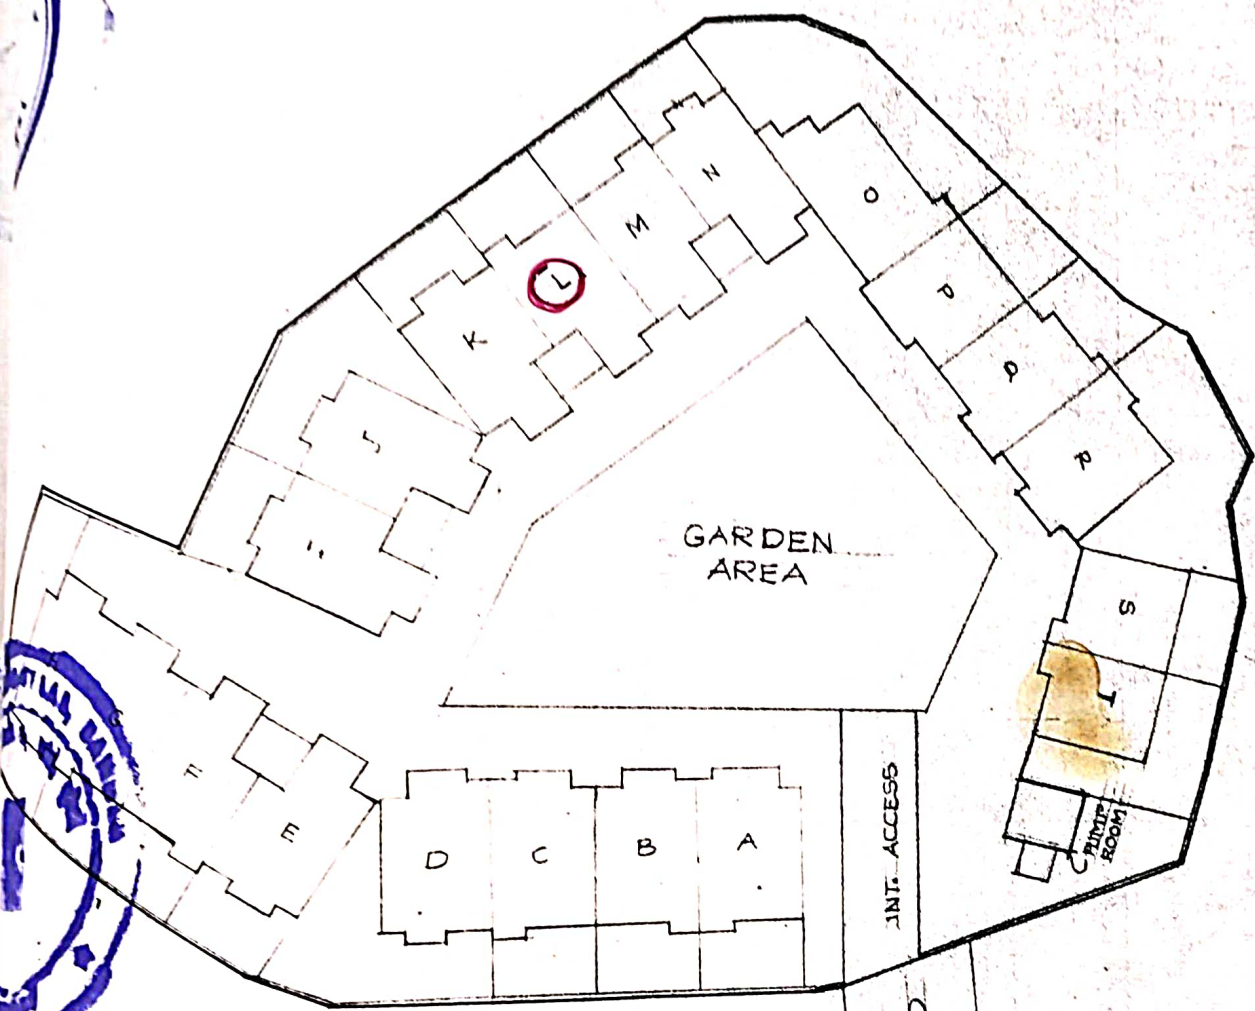

60'-0" WIDE ROAD

**BLOCK PLAN**  
Scale - 1:500

LAYOUT PLAN OF DEV-PARK  
HOUSING COMPLEX