


# AGGREGMENT PLAN

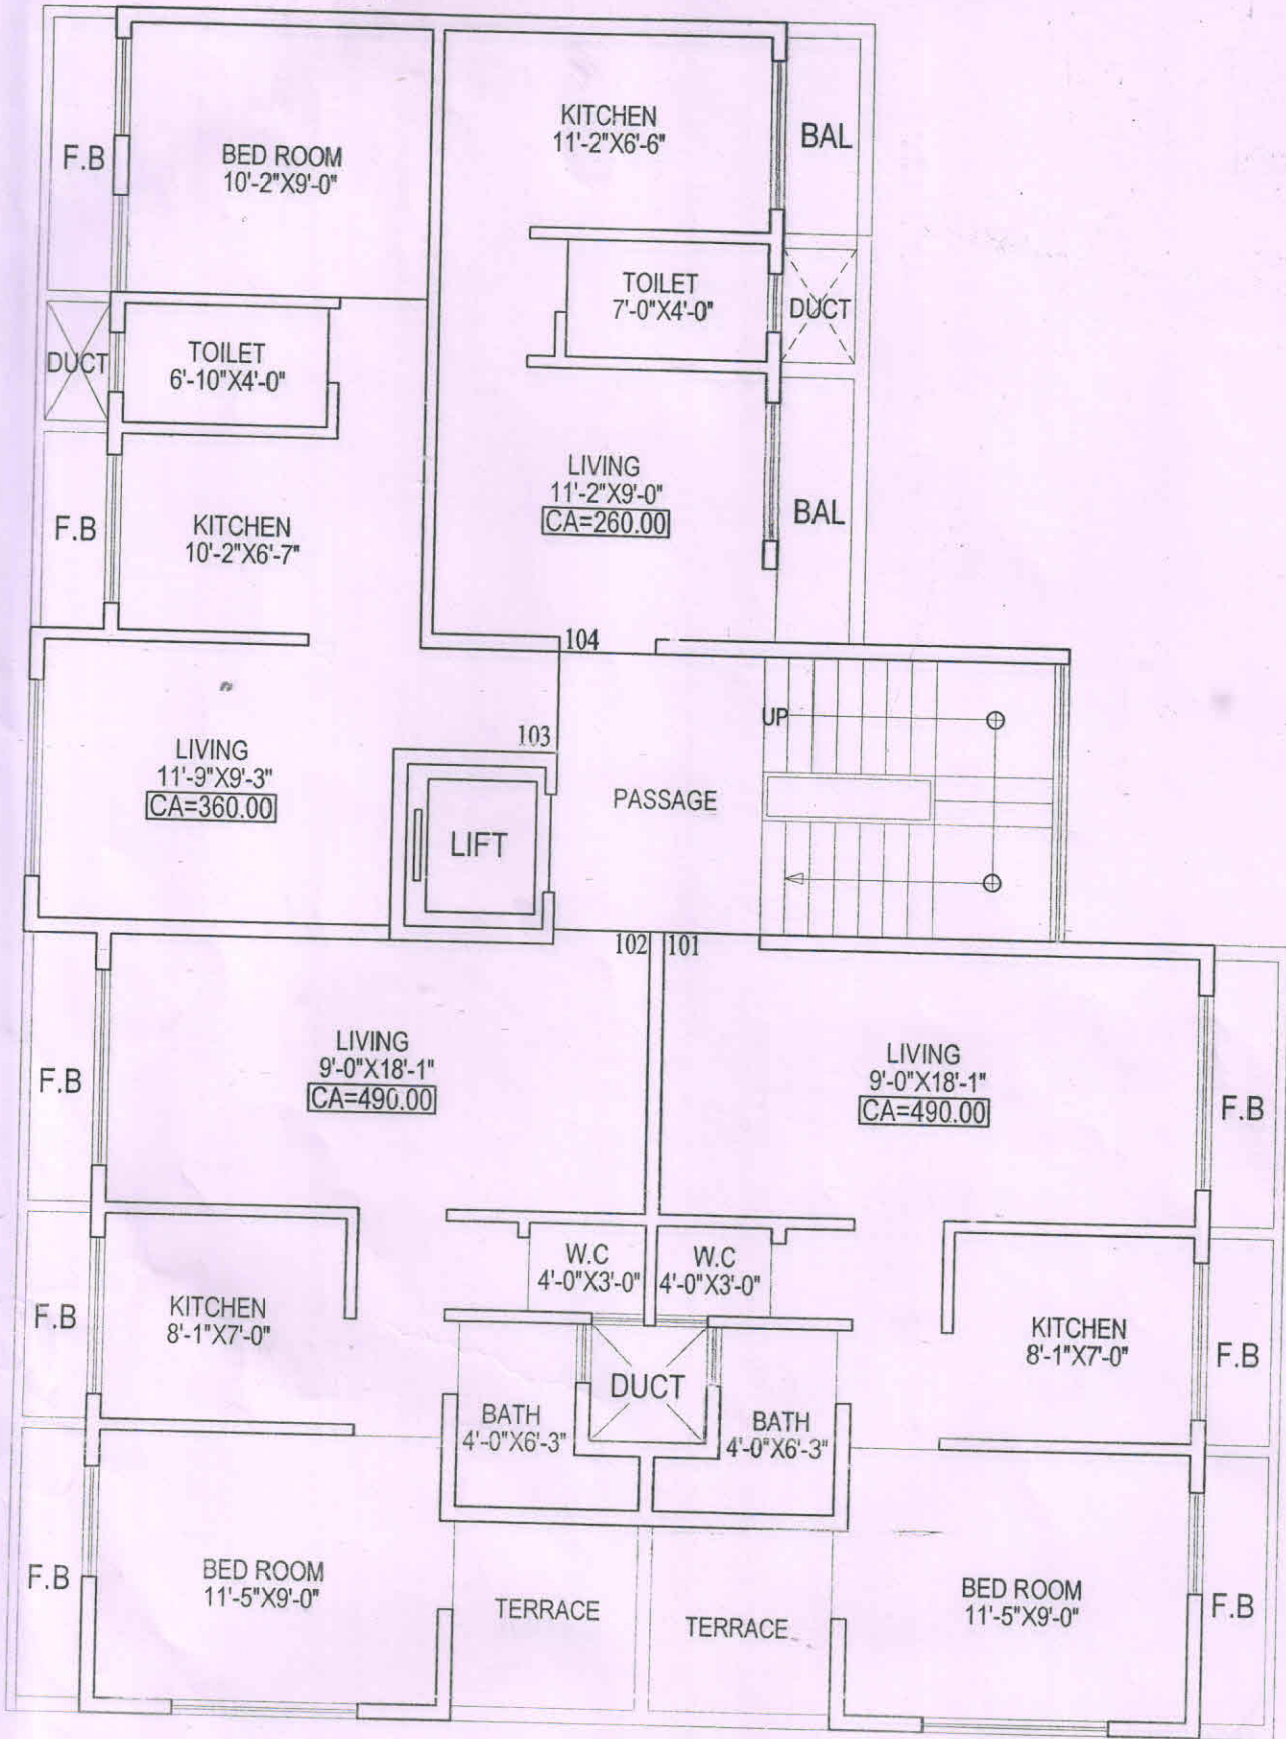


## FIRST FLOOR PLAN

V R REALTIES  
VASHI, NAVI-MUMBAI.

'SHANTI PARK'  
CTS NO 808 & 1 to 4,  
M.G ROAD, PANVEL, RAIGAD.

ABRAR KHAN & ASSOCIATE.  
(ARCHITECT & INTERIORS)

MOBILE NO: :9370070070  
:9870070042

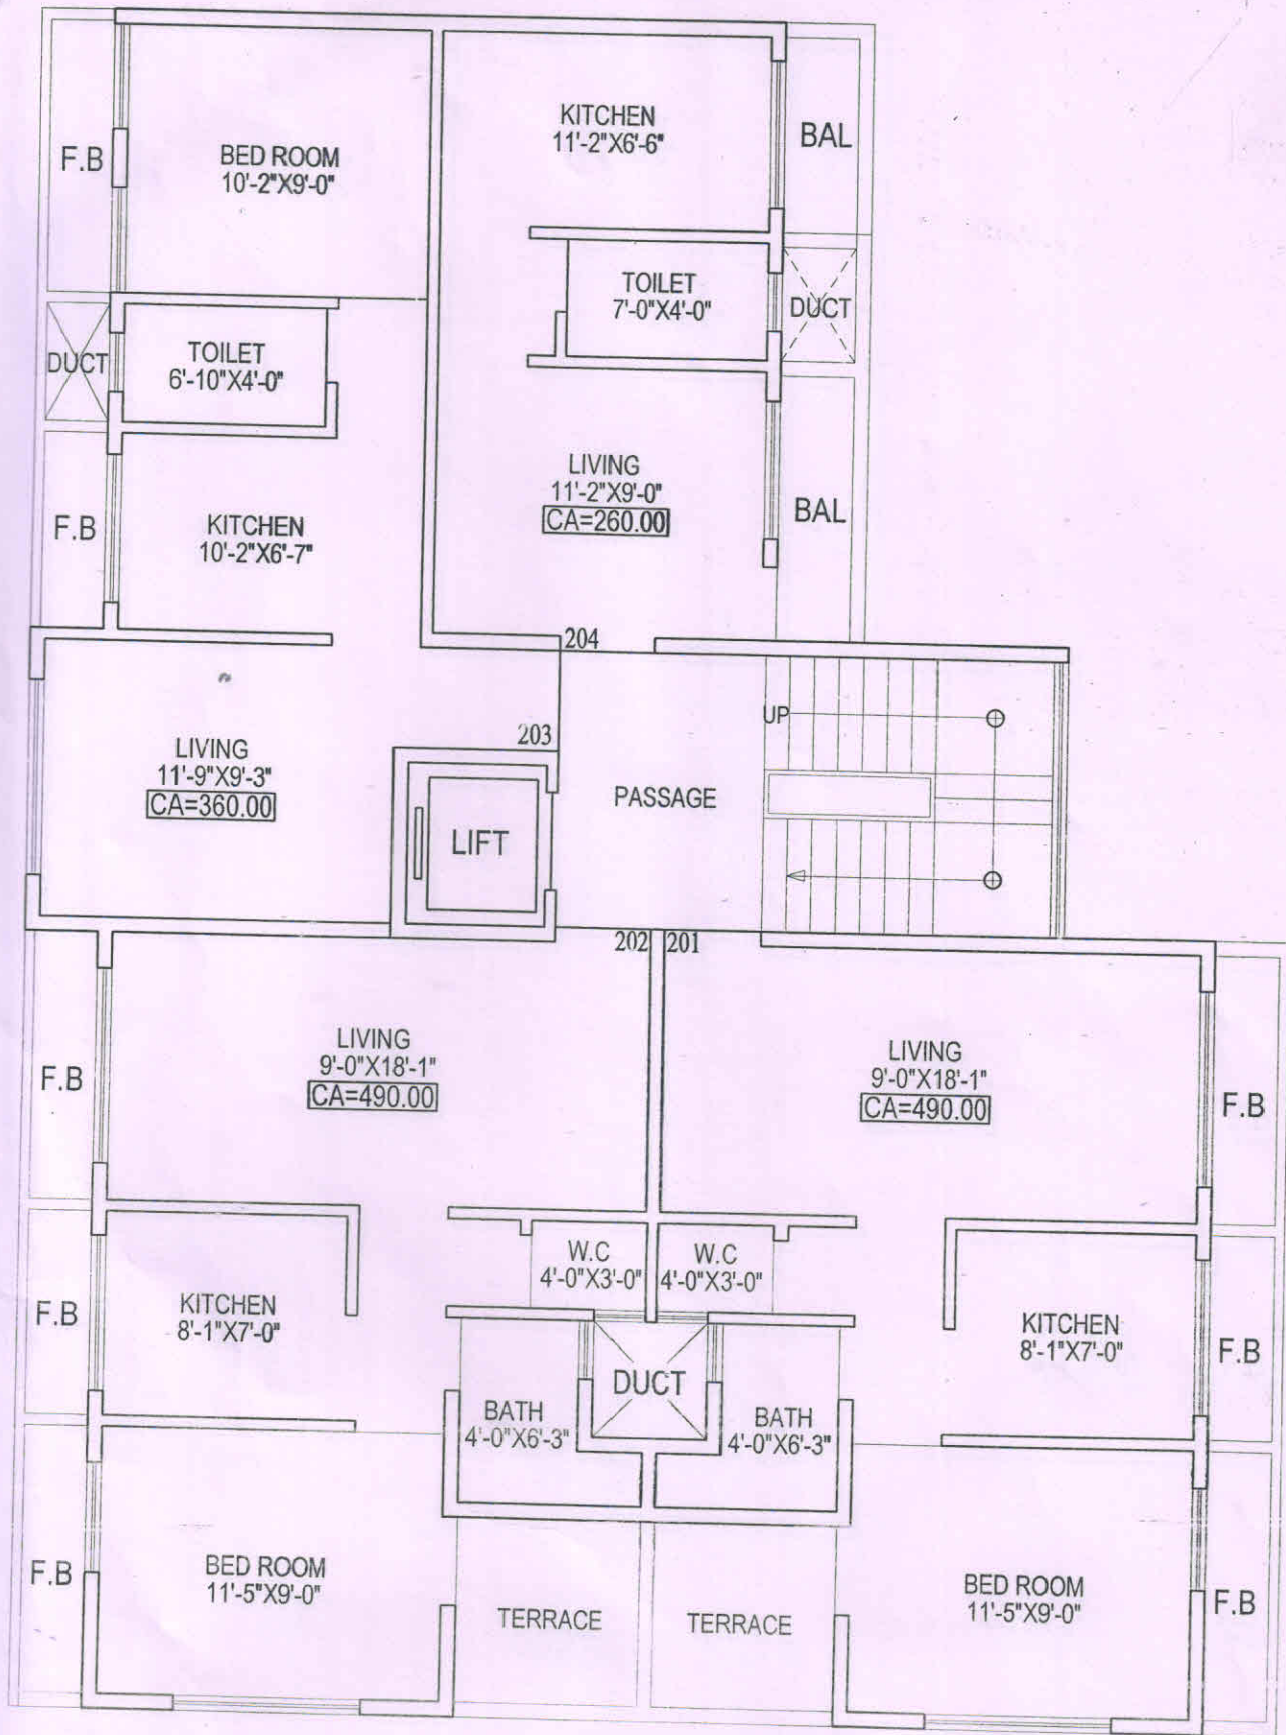


## SECOND FLOOR PLAN

VR REALTIES  
VASHI, NAVI-MUMBAI.

'SHANTI PARK'  
CTS NO 808 & 1 to 4,  
M.G ROAD, PANVEL, RAIGAD.

ABRAR KHAN & ASSOCIATE.  
(ARCHITECT & INTERIORS)  
MOBILE NO: 9370070070  
9870070042

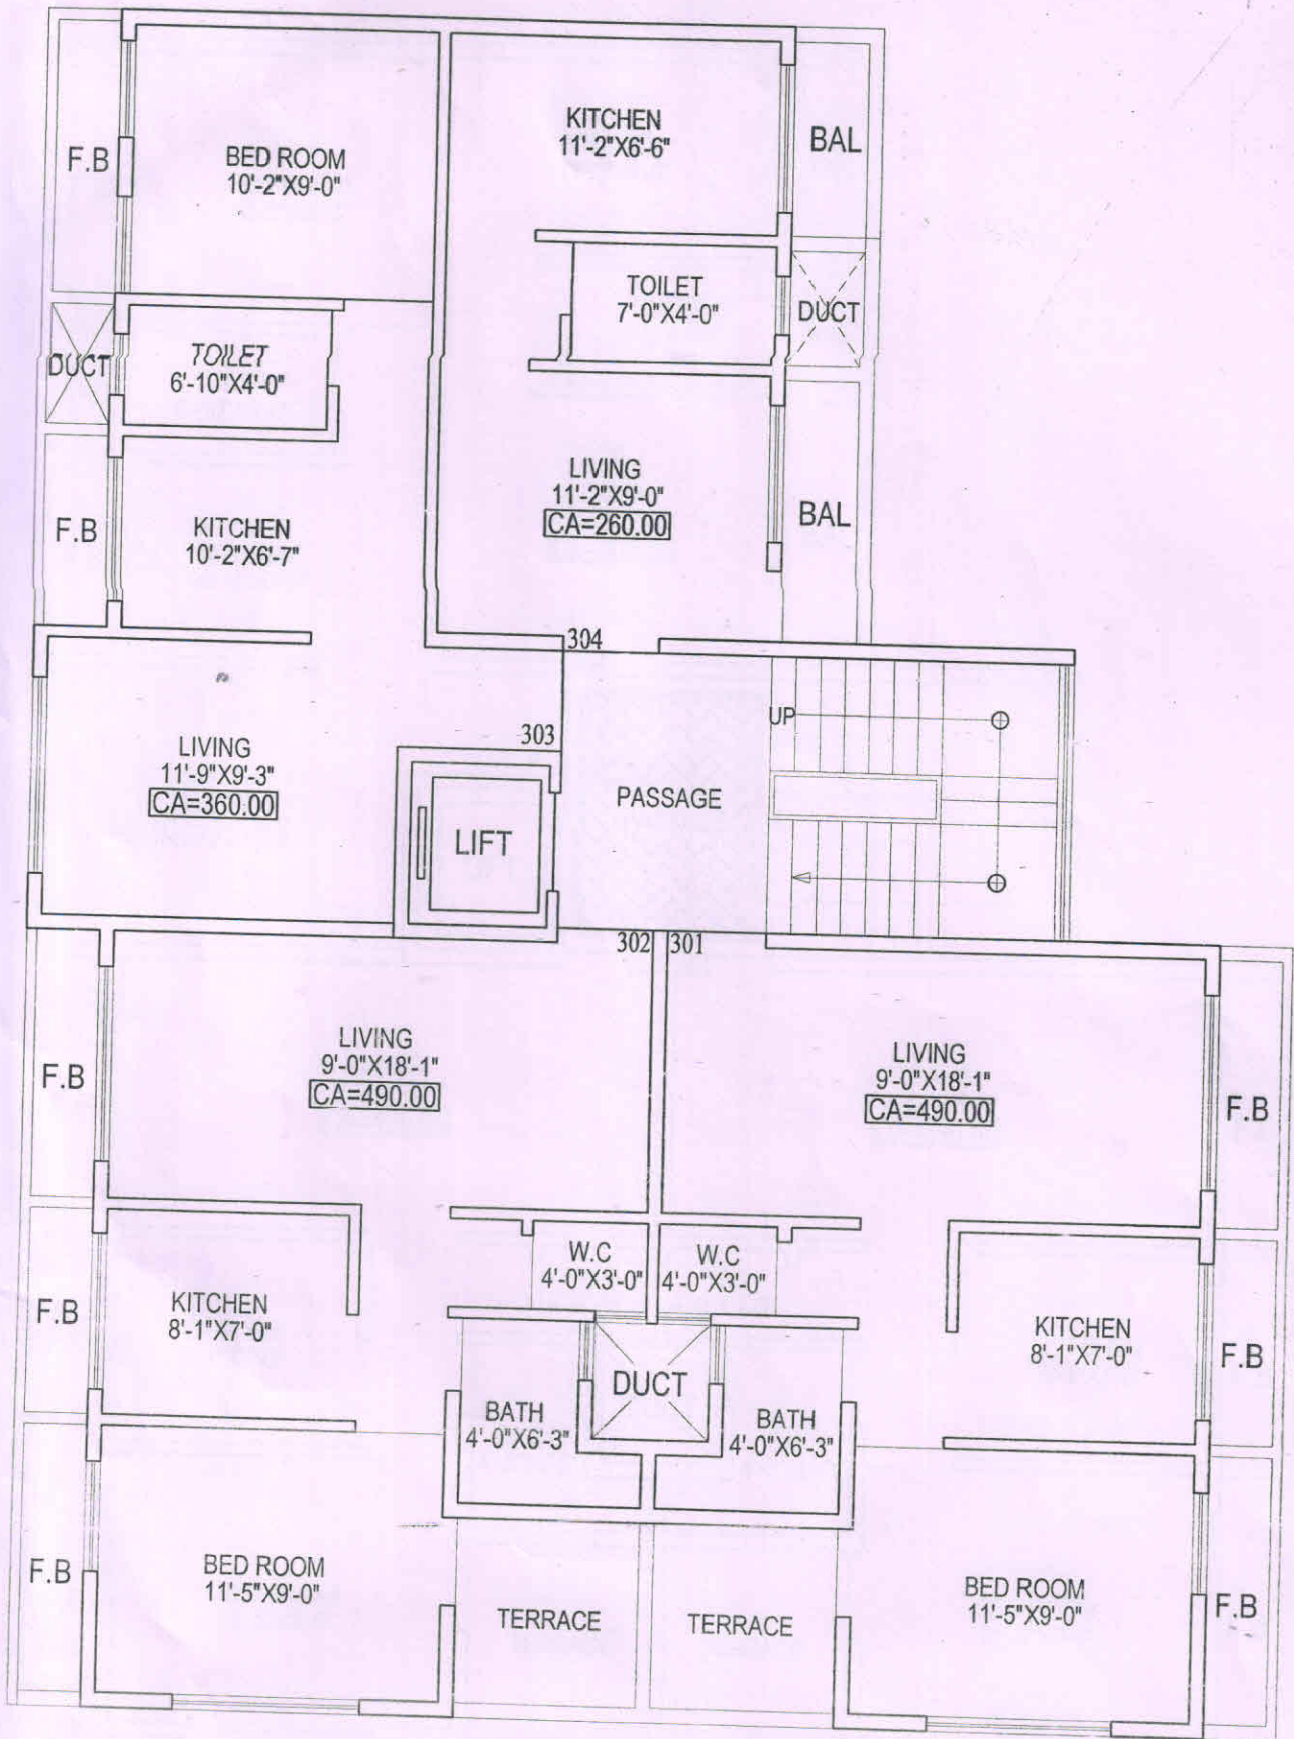


### THIRD FLOOR PLAN

V R REALTIES  
VASHI, NAVI-MUMBAI.

'SHANTI PARK'  
CTS NO 808 & 1 to 4,  
M.G ROAD, PANVEL, RAIGAD.

ABRAR KHAN & ASSOCIATE.  
(ARCHITECT & INTERIORS)  
:9370070070  
MOBILE NO: :9870070042

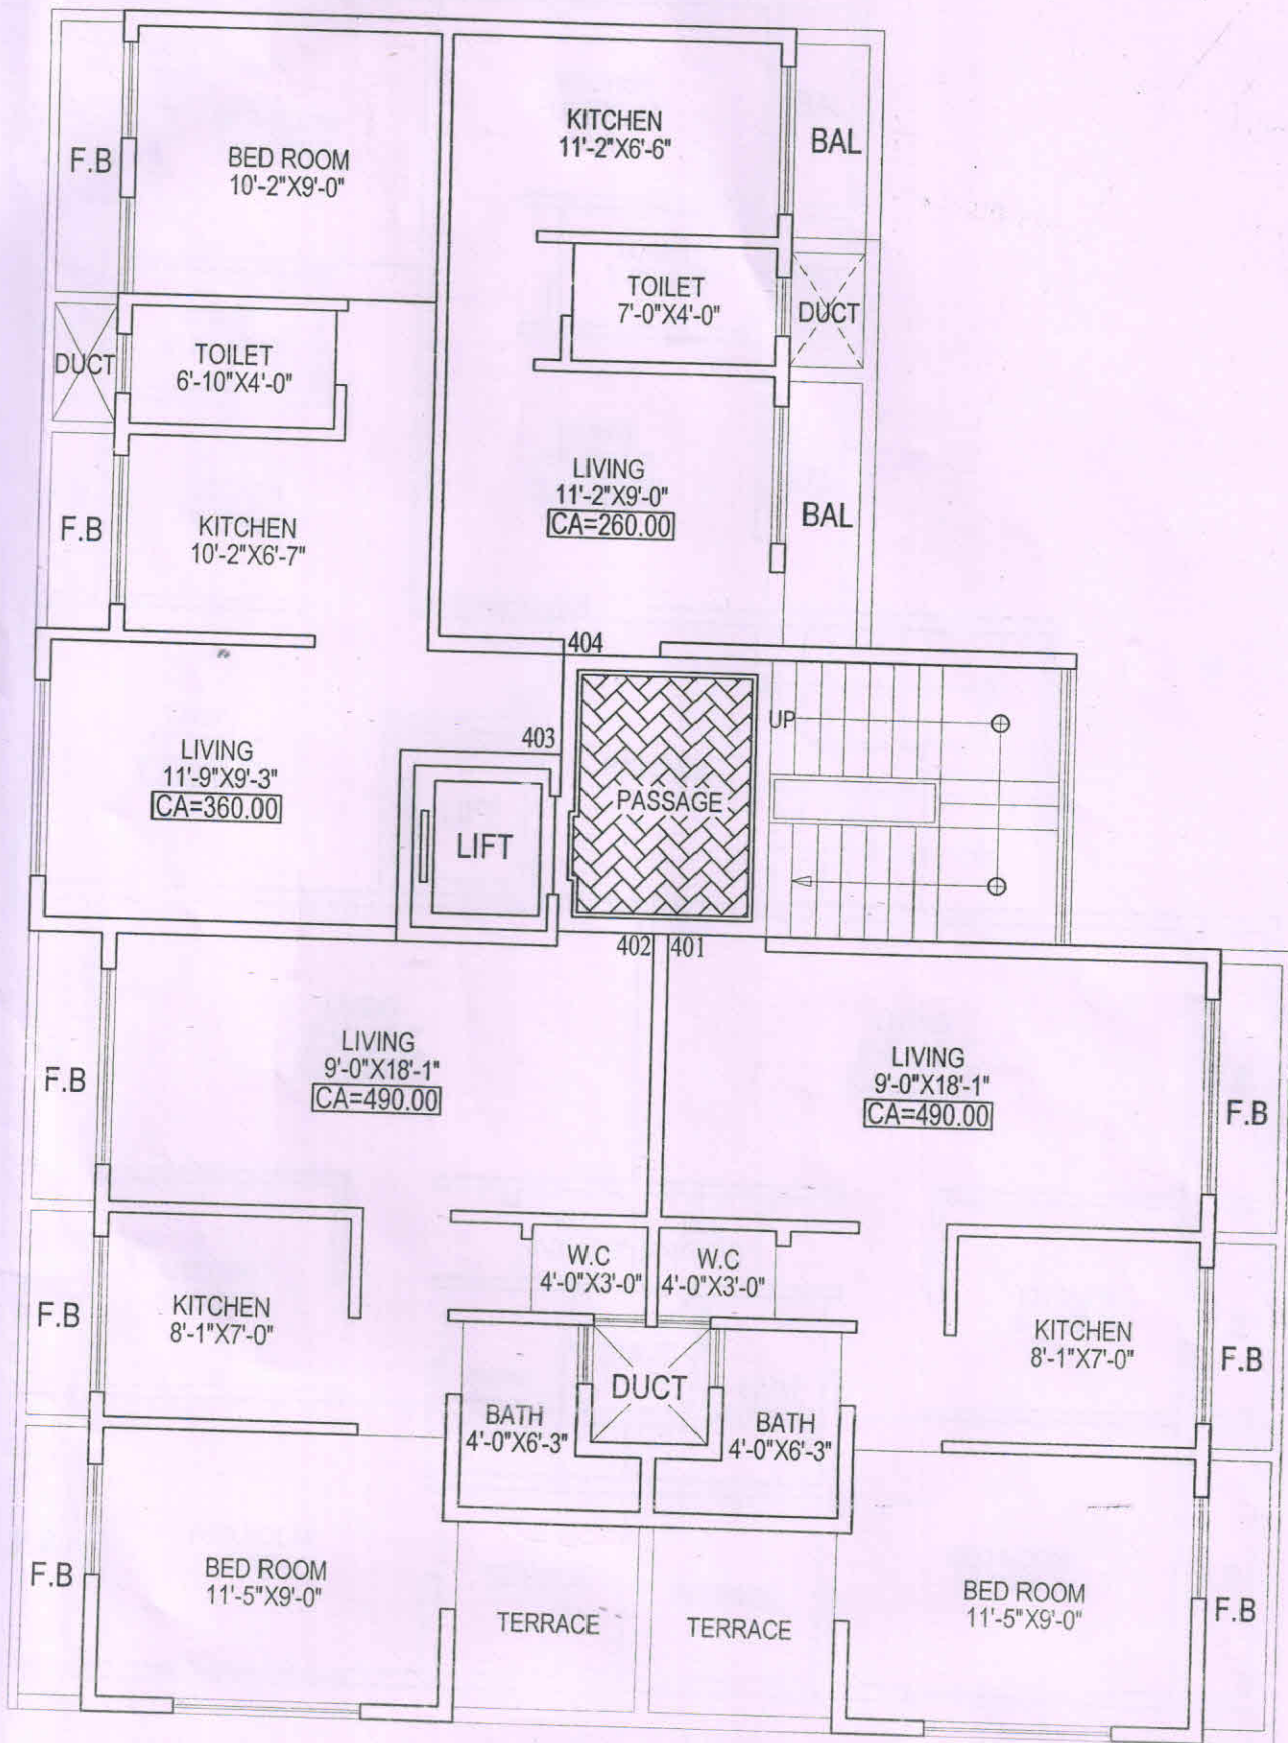

### FOURTH FLOOR PLAN

V R REALTIES  
VASHI, NAVI-MUMBAI.

'SHANTI PARK'  
CTS NO 808 & 1 to 4,  
M.G ROAD, PANVEL, RAIGAD.

ABRAR KHAN & ASSOCIATE.  
(ARCHITECT & INTERIORS)  
:9370070070  
MOBILE NO: :9870070042