

OFFICE OF THE KALYAN DOMBIVLI MUNICIPAL CORPORATION, KALYAN. Building Permit No. KDMC/FPD/BP/KD/20.22-23/79. Date: 09/10/2023. SANCTIONED

ASSISTANT DIRECTOR OF TOWN PLANNING Kalyan-Dombivli Municipal Corporation



Table with 3 columns: BUILDING NO., CAR SCOOTER, TOTAL. Rows for 1st, 2nd, 3rd, 4th, 5th, 6th, 7th, 8th, 9th, 10th, 11th, 12th, 13th, 14th floors and TOTAL.

Table with 6 columns: RESIDENTIAL, CAR SCOOTER, CAR, SCOOTER, CAR SCOOTER, CAR SCOOTER. Rows for 1st, 2nd, 3rd, 4th, 5th, 6th, 7th, 8th, 9th, 10th, 11th, 12th, 13th, 14th floors and TOTAL.

Table with 2 columns: NO. OF FLOORS, NO. OF ENCLOSURE BALKONY STATEMENT. Rows for 1st, 2nd, 3rd, 4th, 5th, 6th, 7th, 8th, 9th, 10th, 11th, 12th, 13th, 14th floors and TOTAL.

Table with 2 columns: FLOORS, AREA IN SQ. MT. Rows for GROUND FLOOR to 14TH FLOOR and TOTAL.







Table with 2 columns: FLOORS, SERVICE BALCONY AREA. Rows for 1st, 2nd, 3rd, 4th, 5th, 6th, 7th, 8th, 9th, 10th, 11th, 12th, 13th, 14th floors and TOTAL.

PROPOSED RESIDENTIAL & COMMERCIAL COMPLEX ON PLOT BEARING S.NO. 4, H.NO. 1A, 1B, 2, 3, 4, & 5 AT VILLAGE - VADAVALLI, TAL. - KALYAN, DIST. - THANE.

OWNERS NAME: SHRI. SHIVRAM GANGARAM TARE & OTHERS.

P.O.A HOLDER: SHRI. MOHAMMAD SALIM YUSUF. SIGNATURE: SHRI. MOHAMMAD SALIM YUSUF.

CREATIONS ARCHITECTS & INTERIOR DESIGNERS. EVEREST TOWER SANTOSHJI MATA ROAD, KALYAN (W) 421201 PH. NO. 0251-2313140.

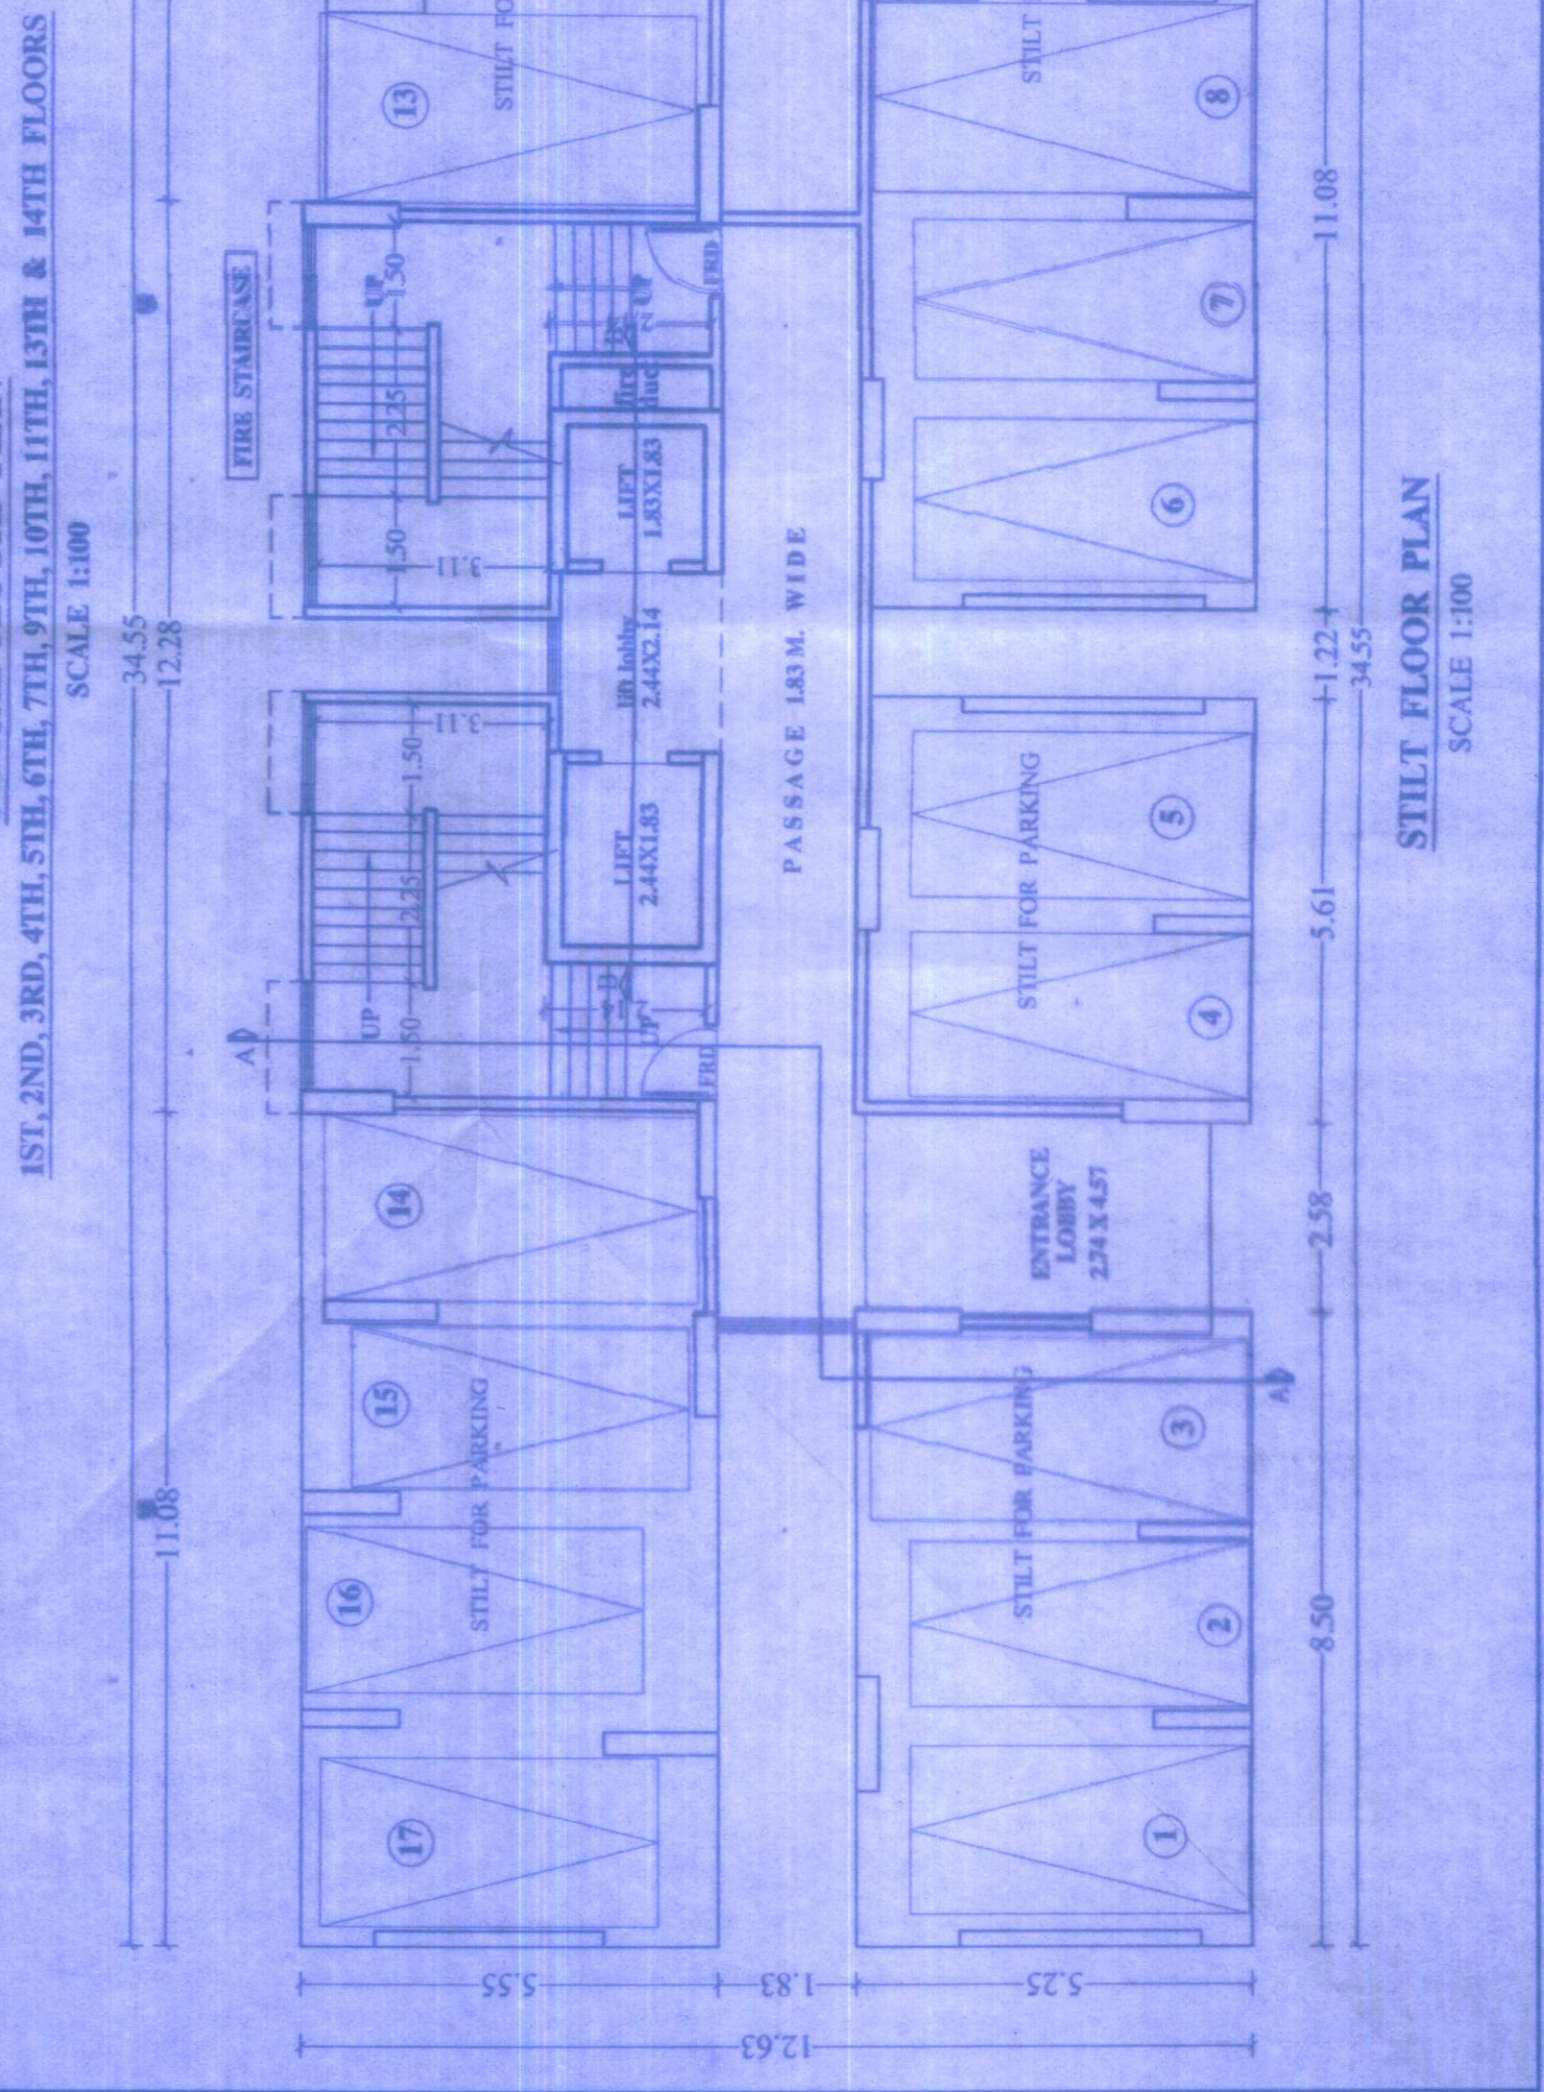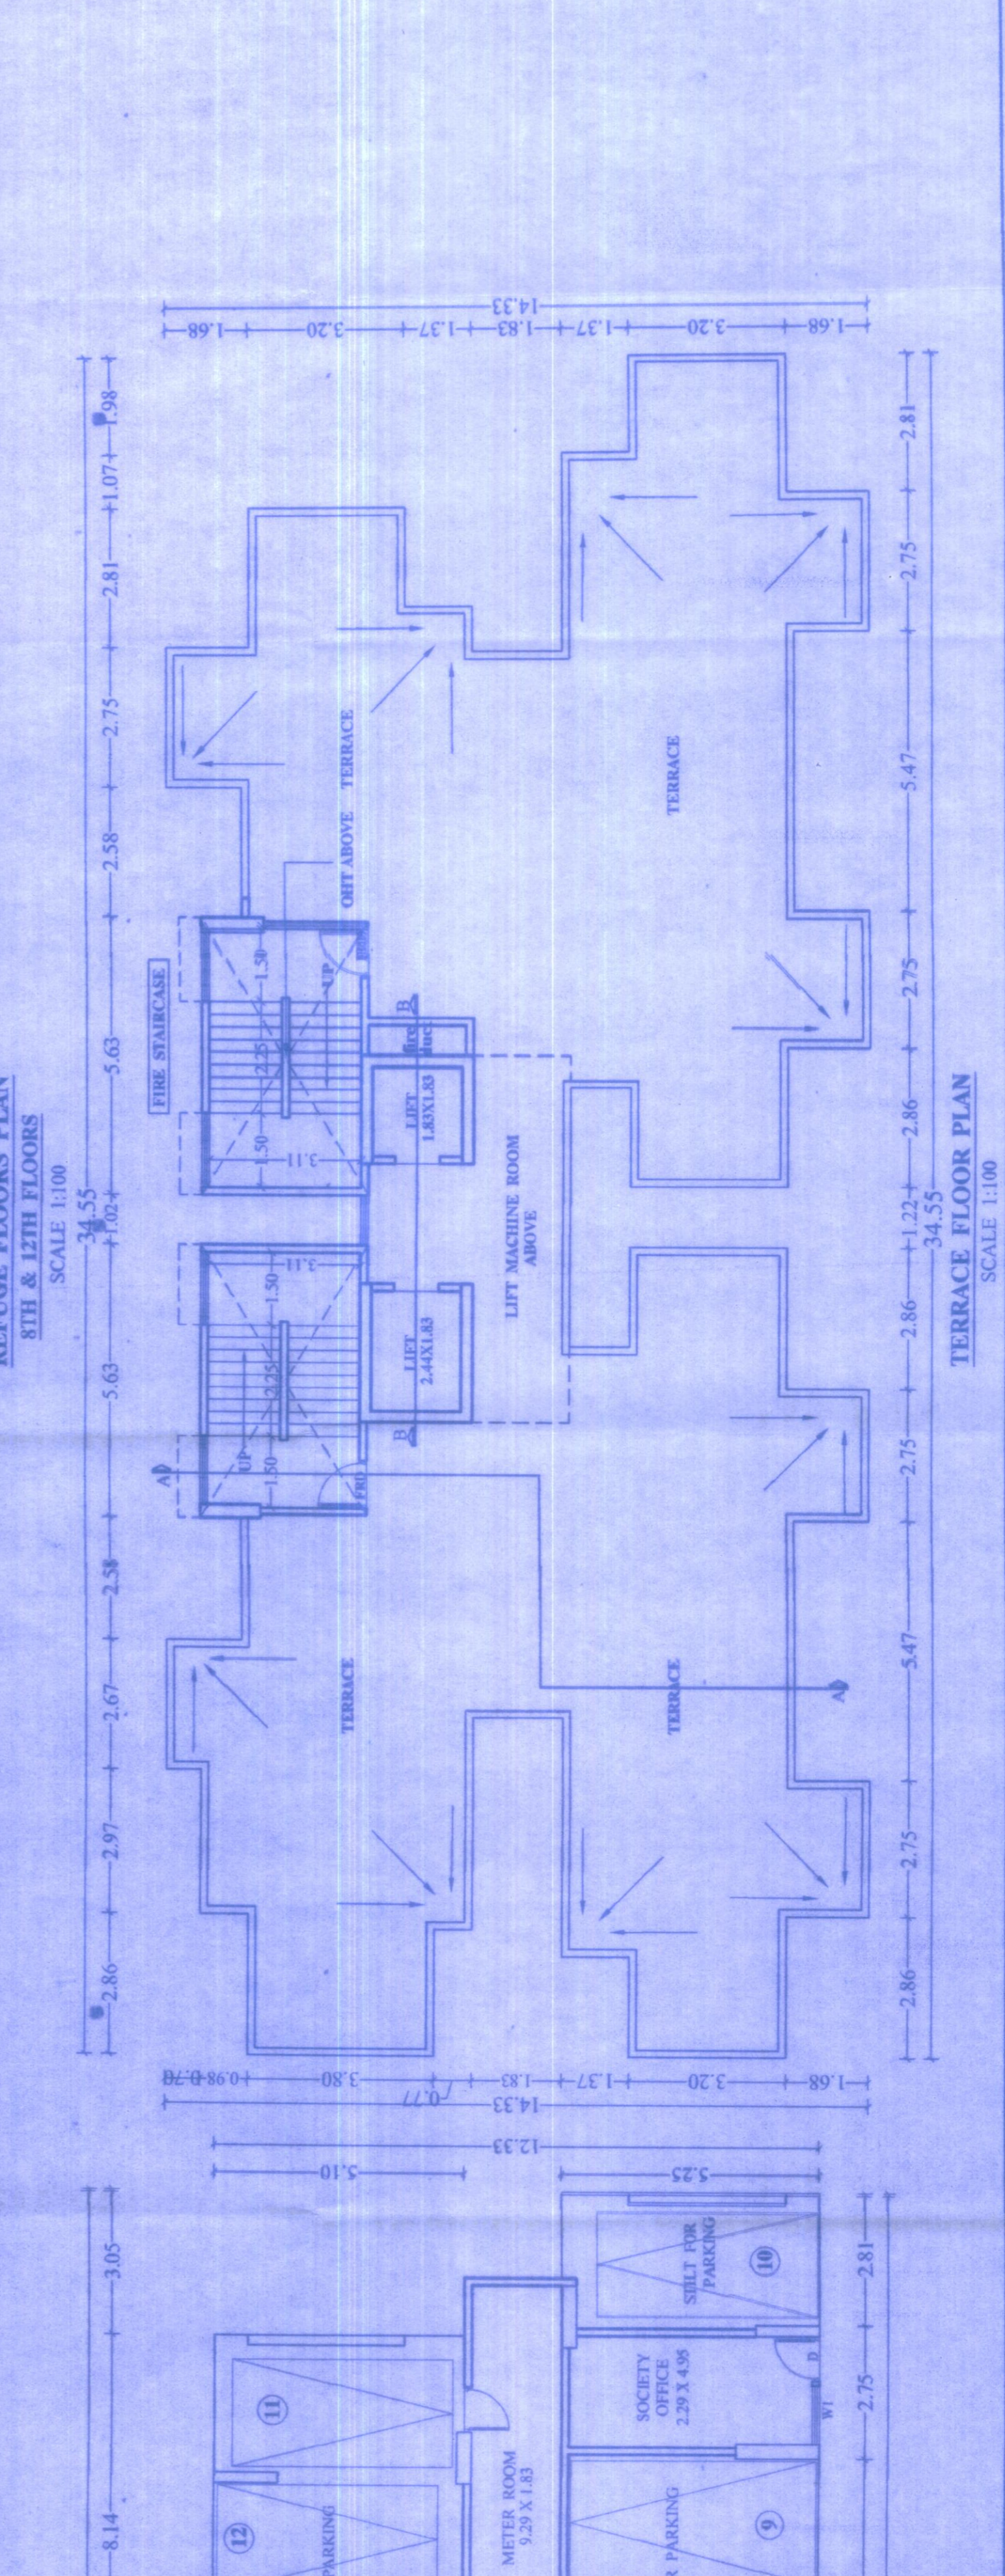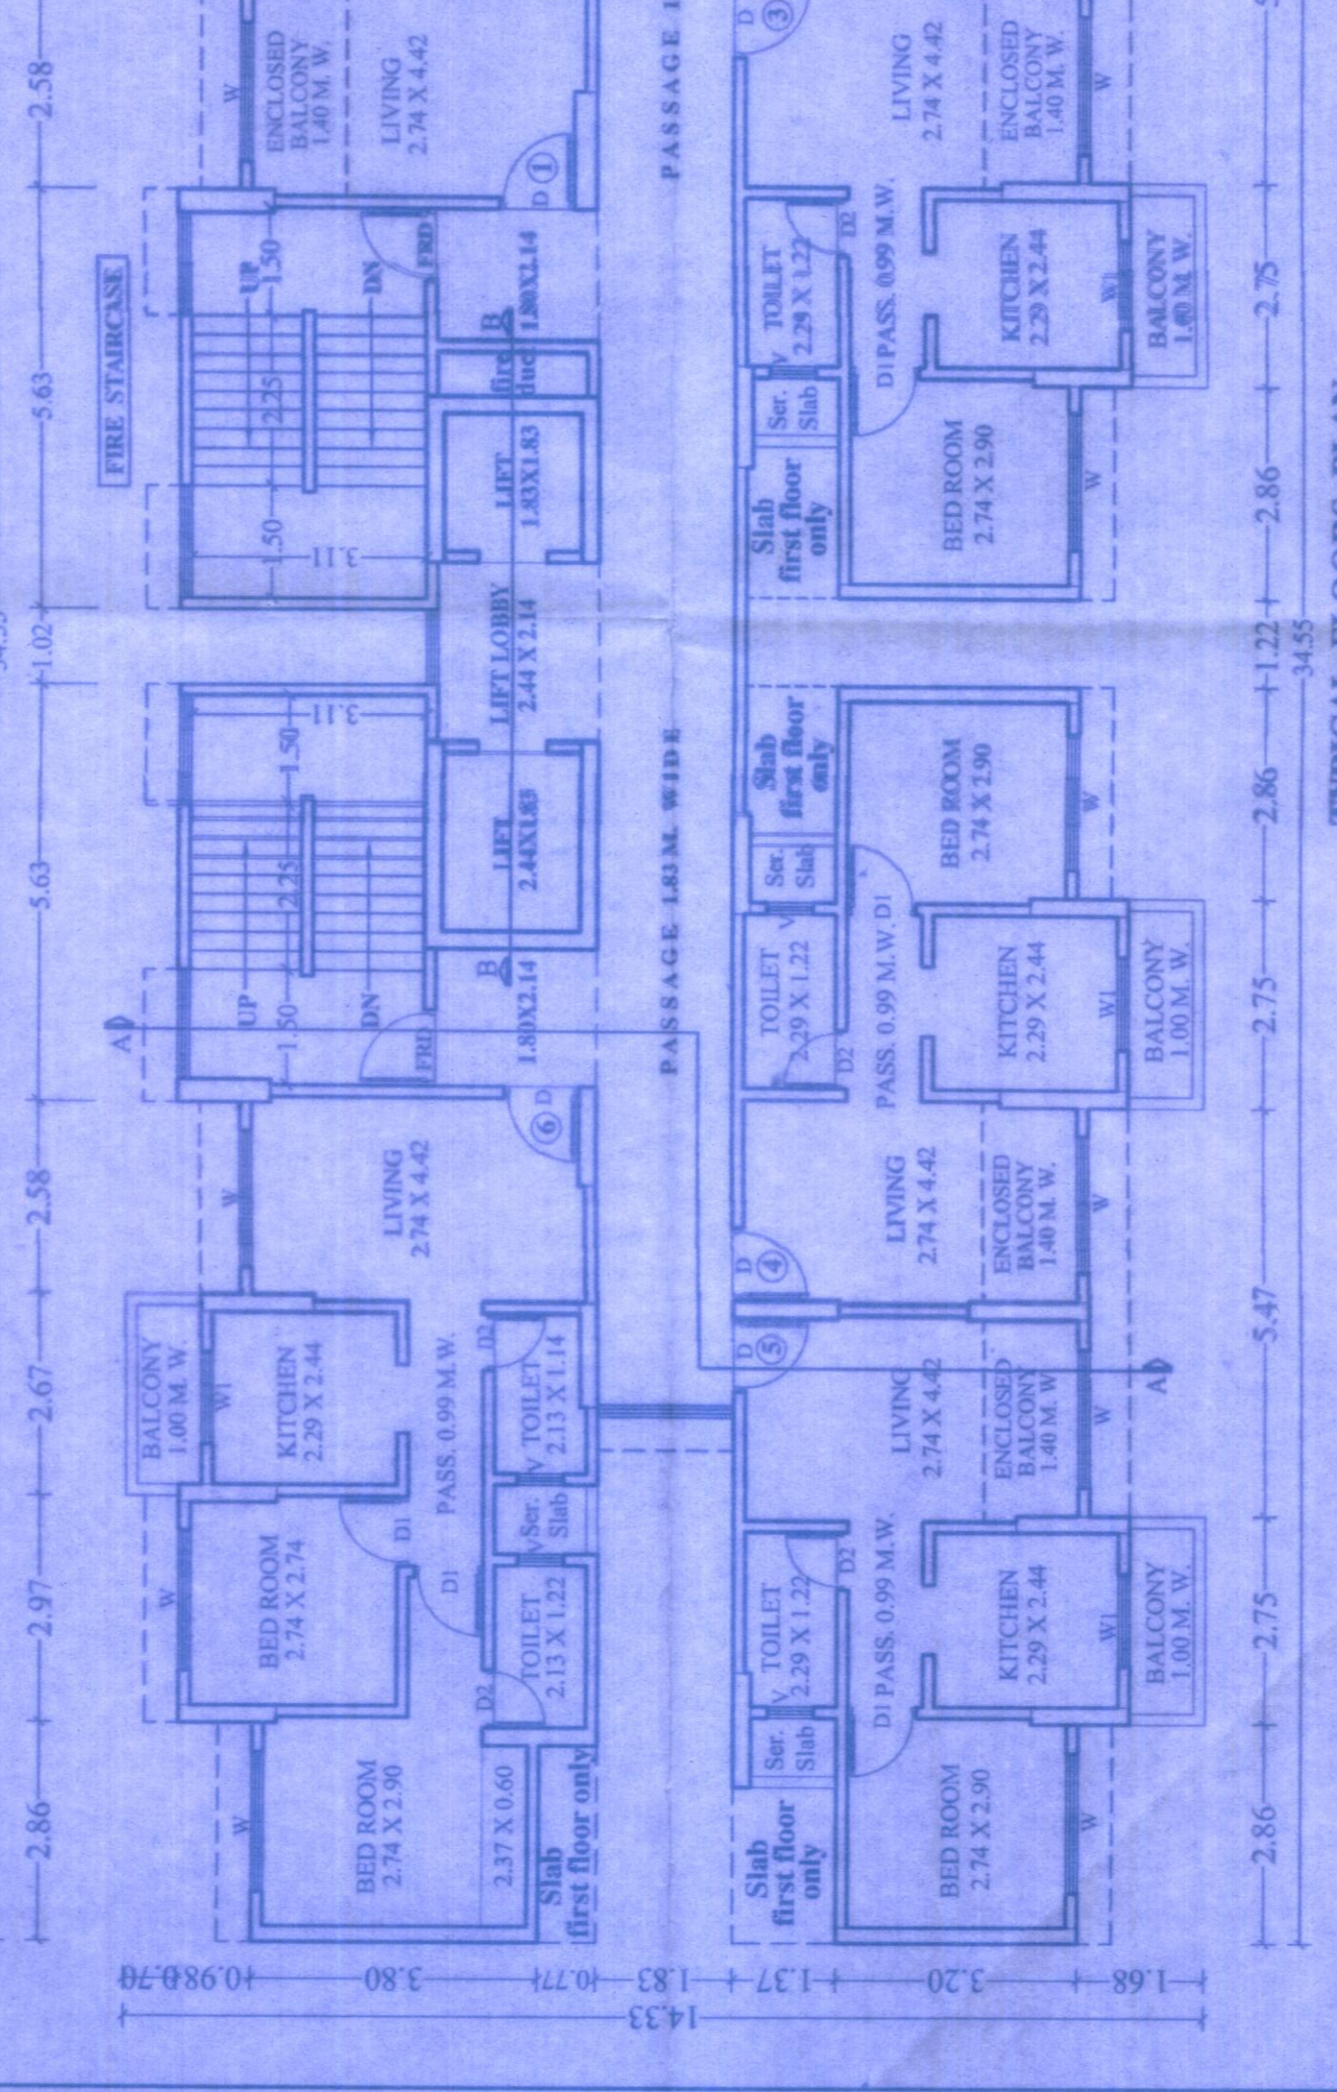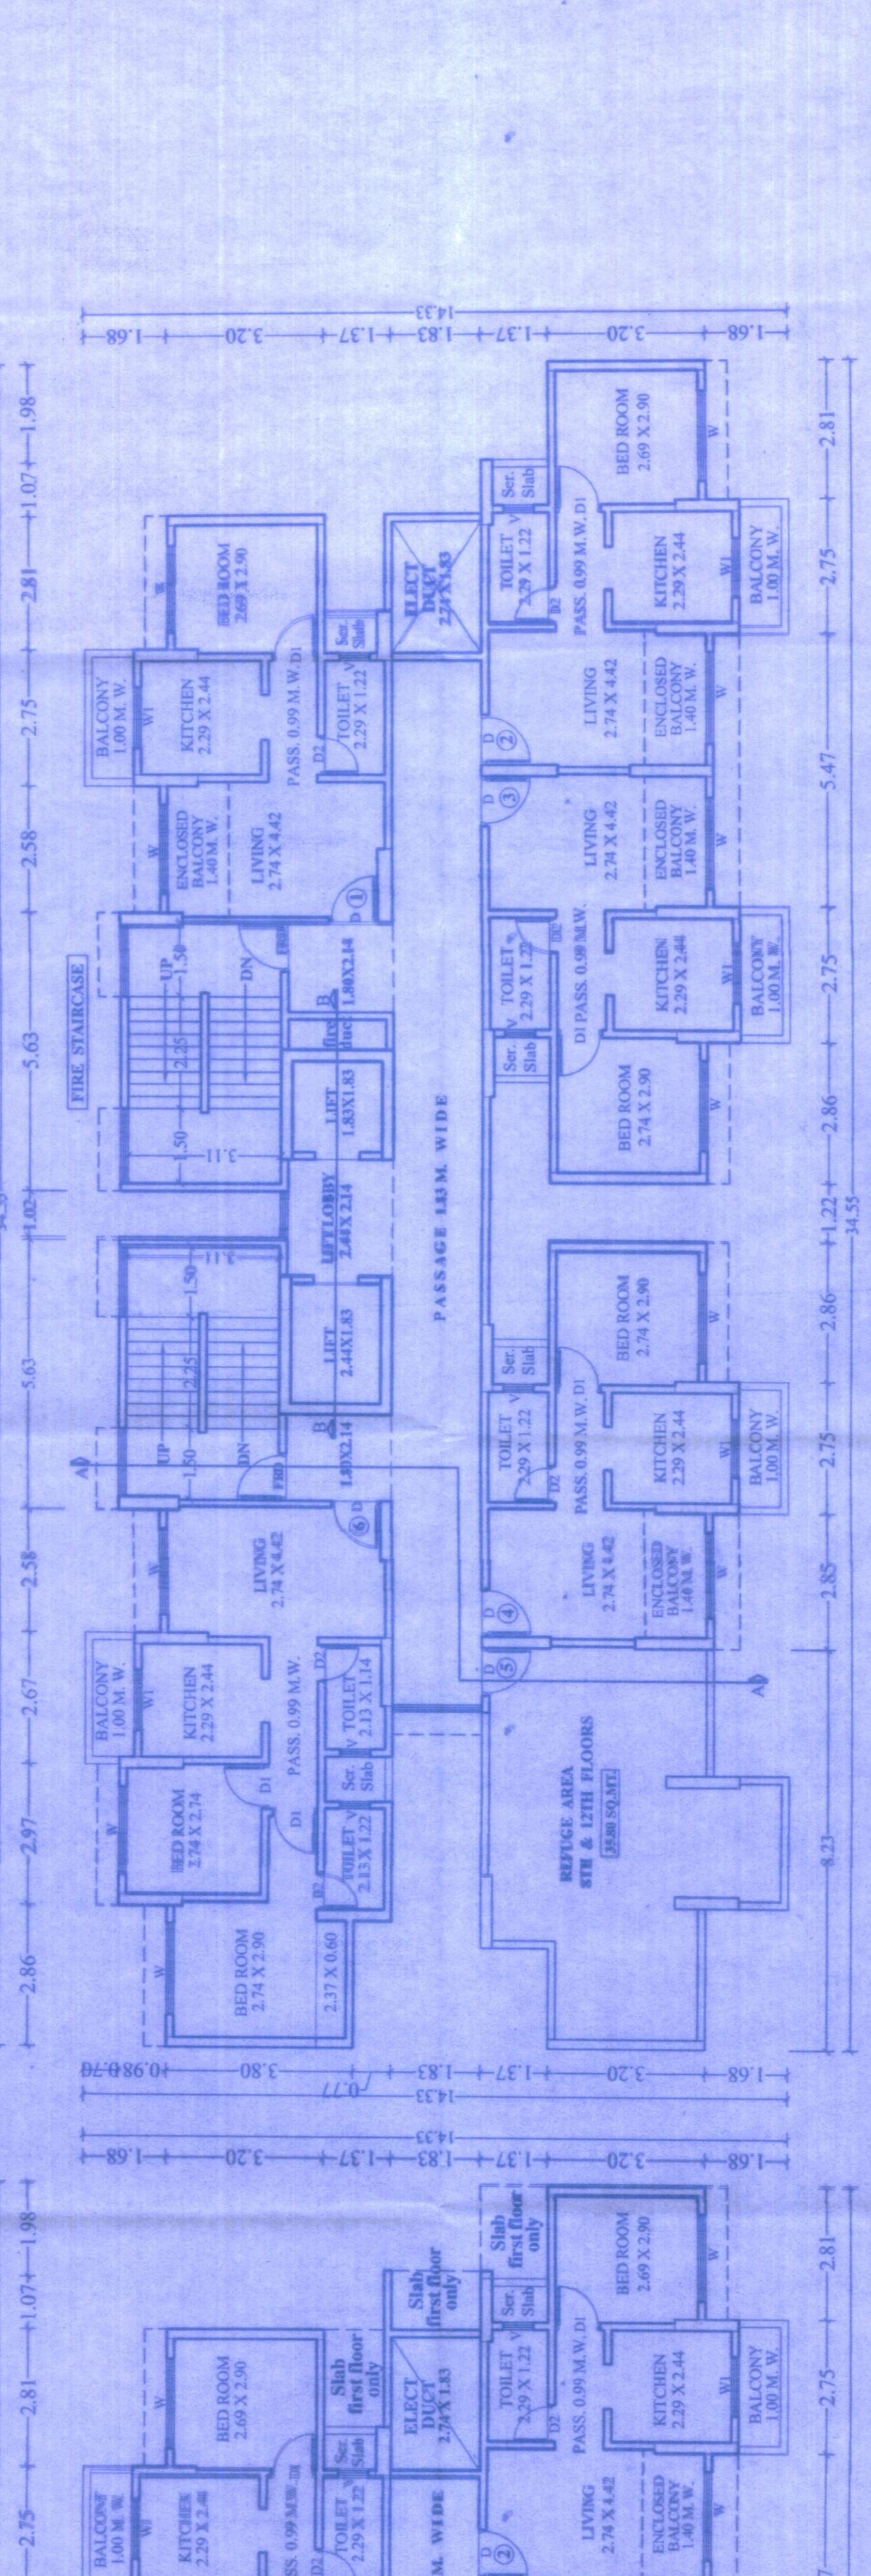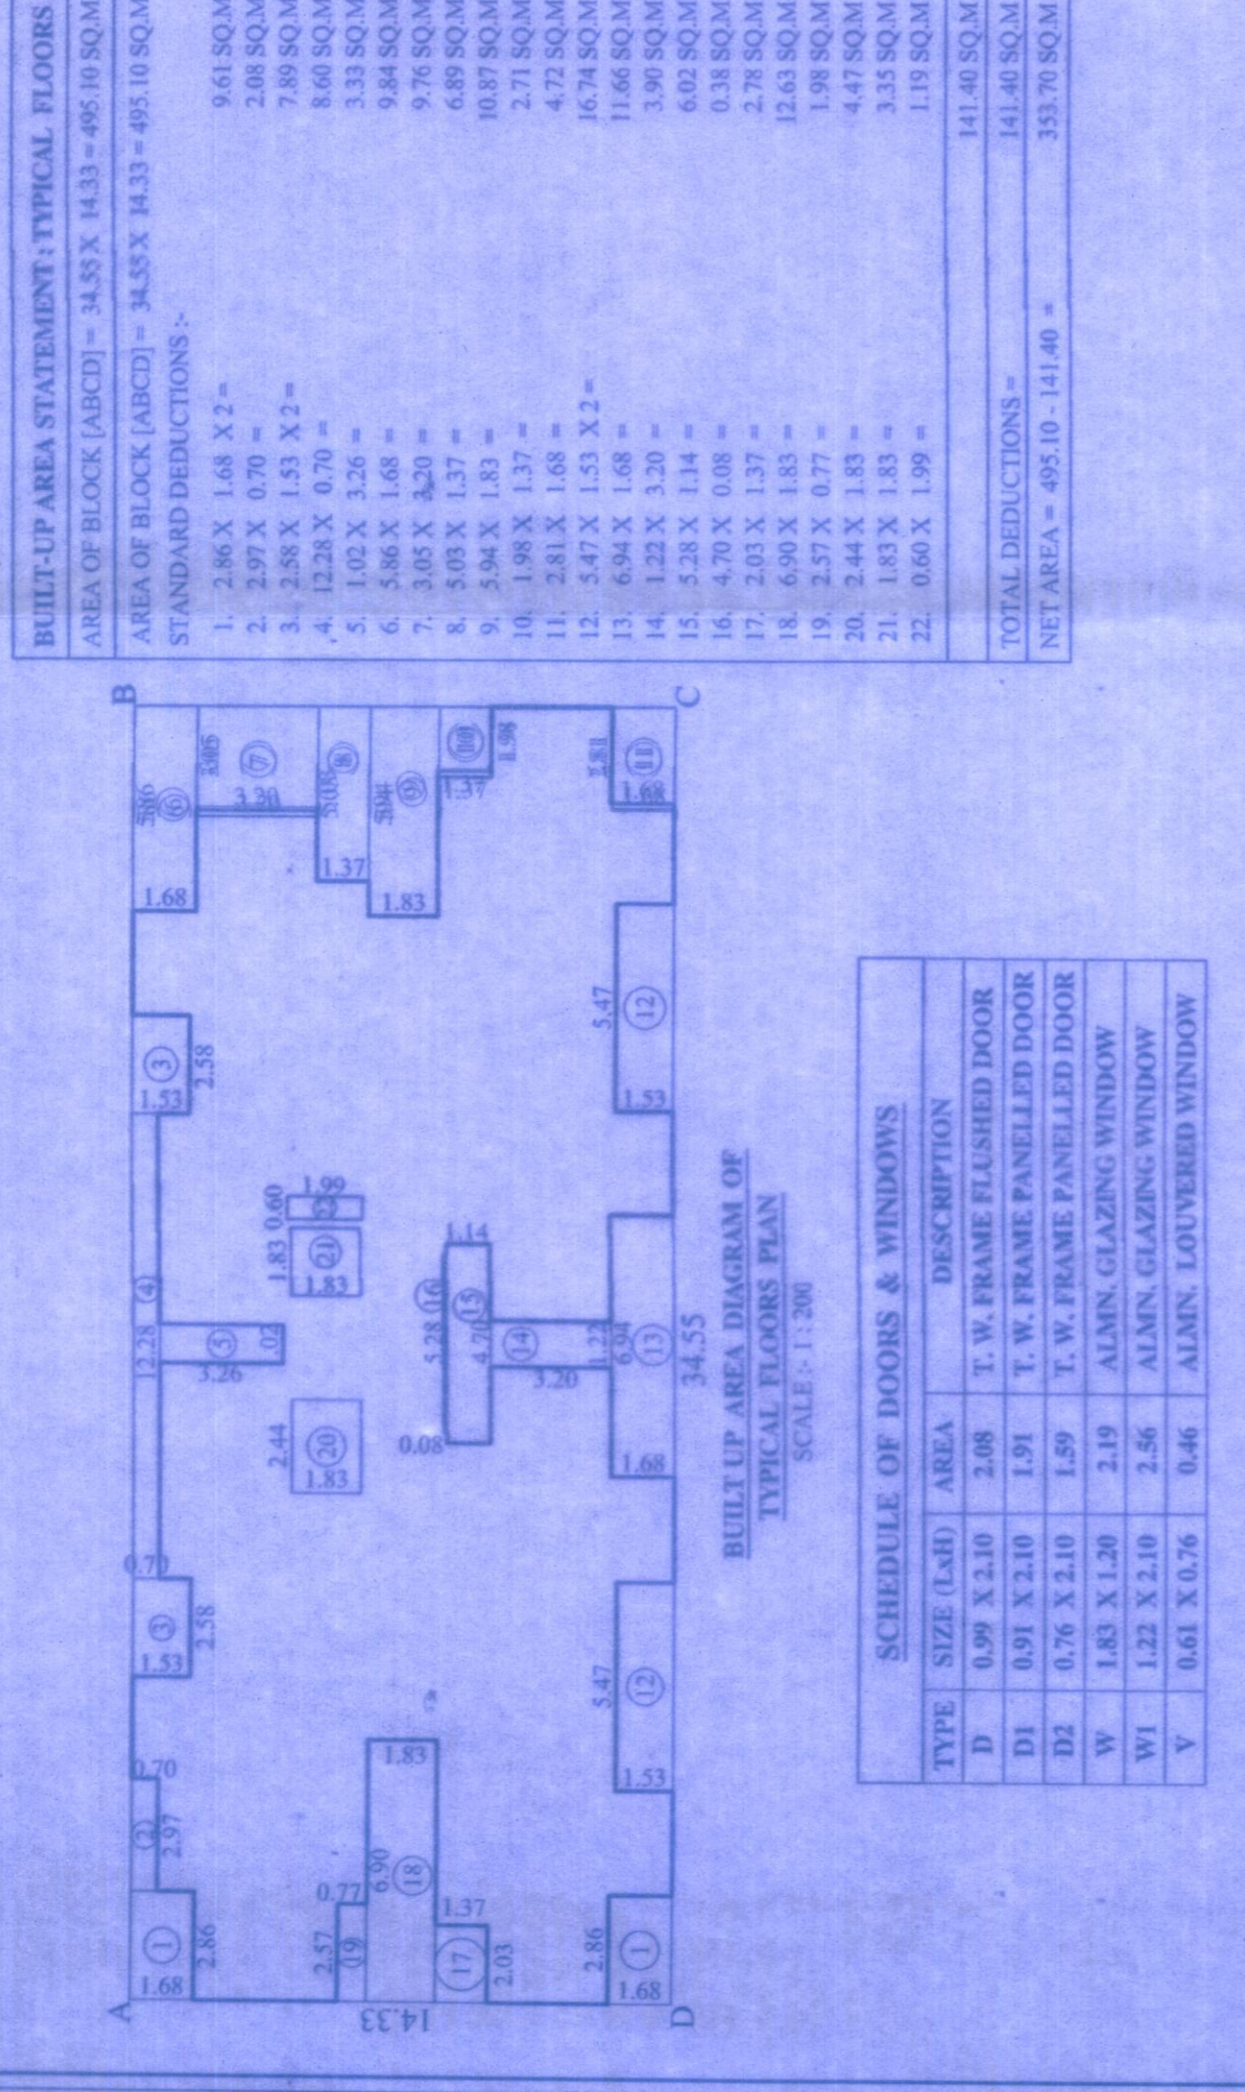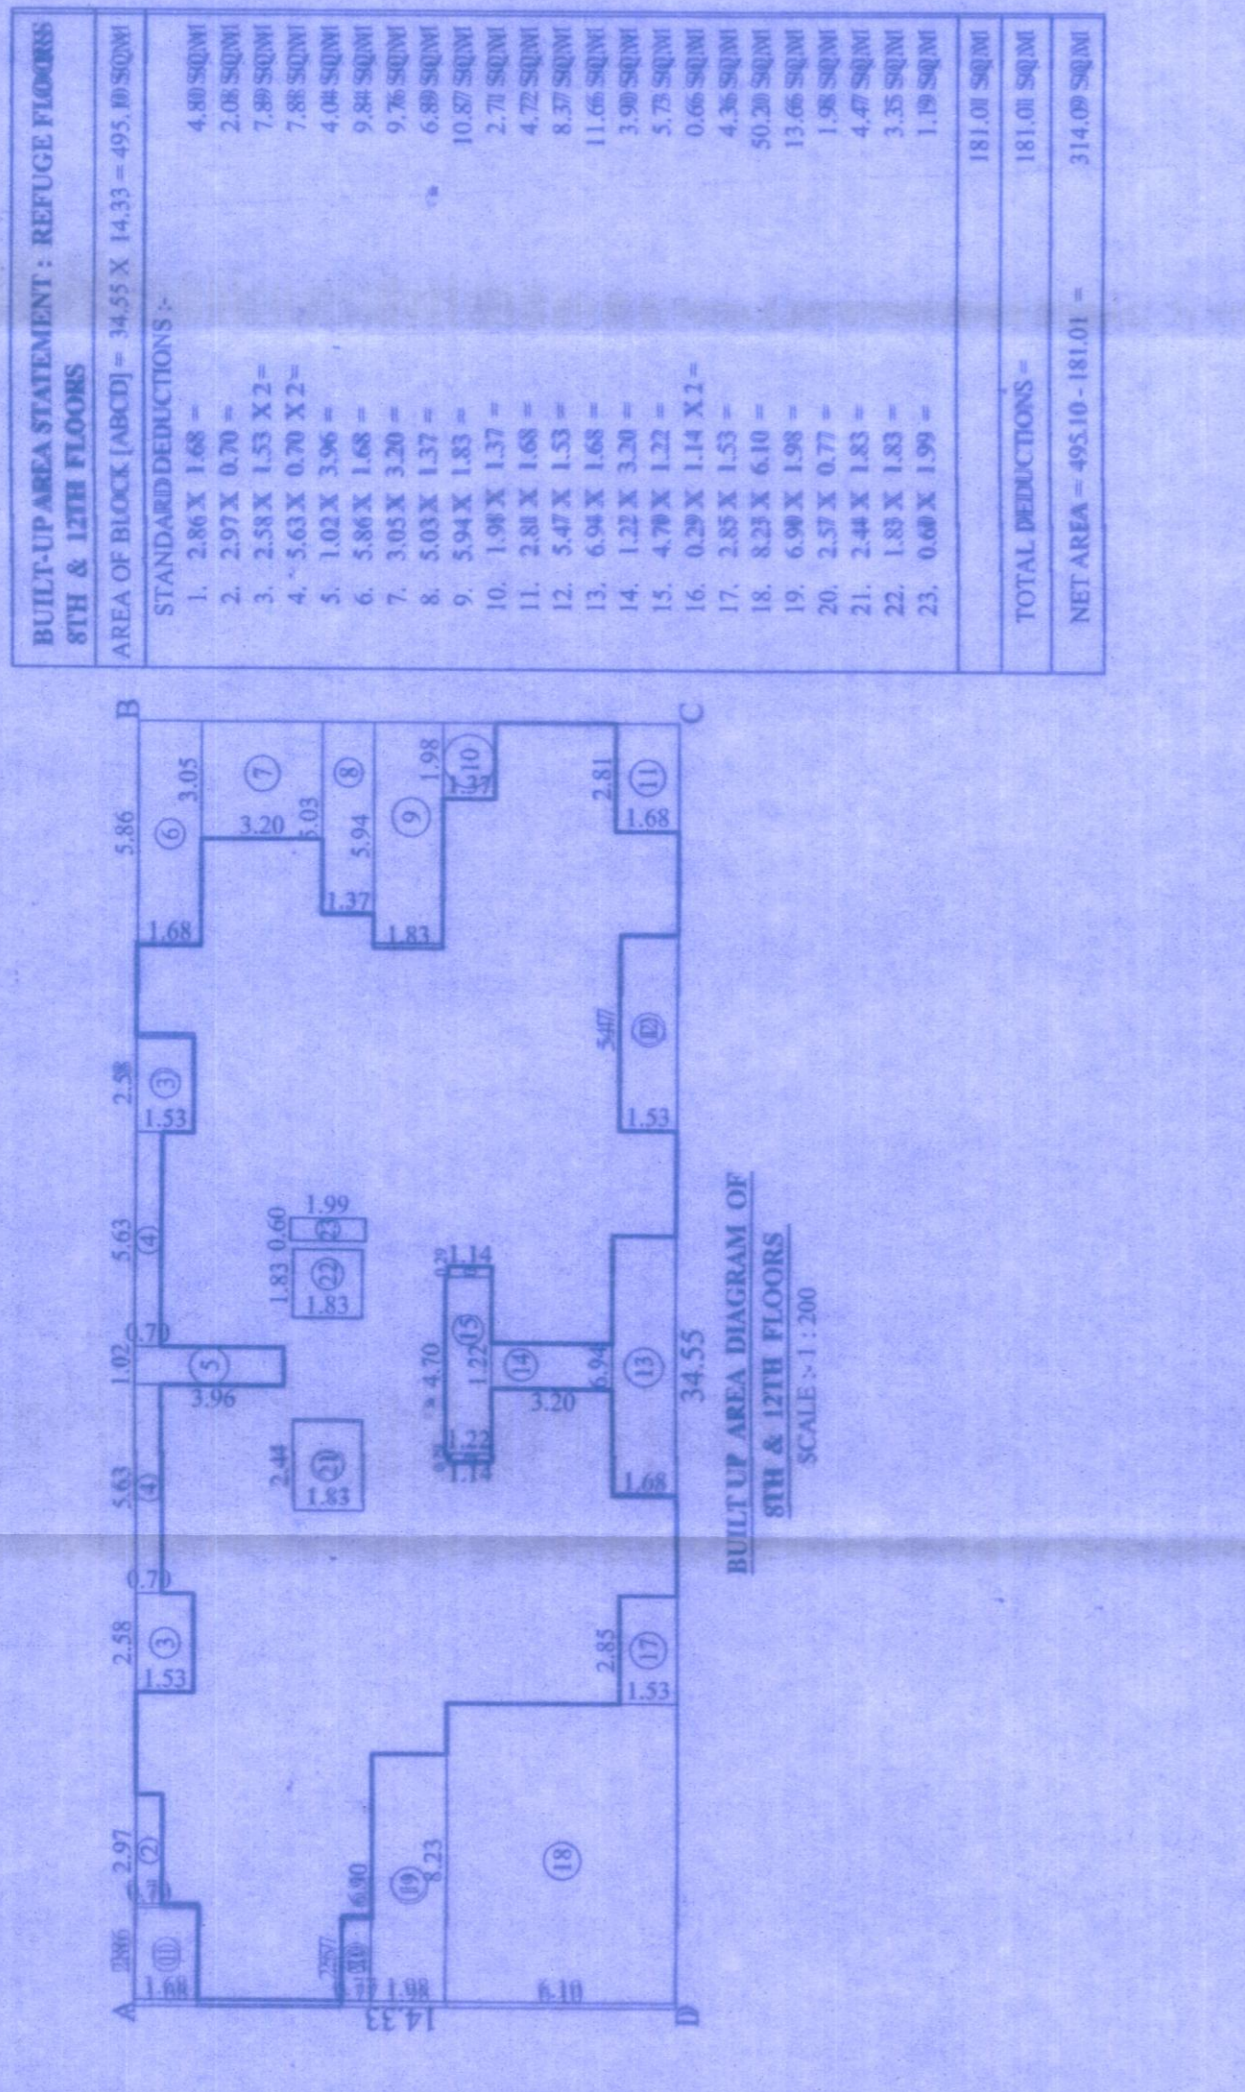

SCHEDULE OF DOORS & WINDOWS. Table with 3 columns: TYPE, SIZE (LxB), AREA, DESCRIPTION. Rows for D, DI, DD, W, WI, Y.

BUILT UP AREA STATEMENT - TYPICAL FLOORS. Table with 2 columns: AREA OF BLOCK (ABCD), STANDARD DEDUCTIONS. Rows for 1st, 2nd, 3rd, 4th, 5th, 6th, 7th, 8th, 9th, 10th, 11th, 12th, 13th, 14th floors and TOTAL.

BUILT UP AREA STATEMENT - REFUGEE FLOORS 8TH & 12TH FLOORS. Table with 2 columns: AREA OF BLOCK (ABCD), STANDARD DEDUCTIONS. Rows for 1st, 2nd, 3rd, 4th, 5th, 6th, 7th, 8th, 9th, 10th, 11th, 12th, 13th, 14th floors and TOTAL.