

TYPE-MIG-I (S+7) SHEET

4/8

STAMP OF RECEIPT

STAMP OF APPROVAL OF PLAN

APPROVED

As per the accoupaning
occupancy Certificate

No. Nashik/ C.2/2/24/2426

Date: 13/7/2017



Executive Engineer
TOWN PLANING
Nashik Municipal Corporation
Nashik

*** SCHEDULE OF DOORS & WINDOWS**

SR.NO	TYPE	SIZE	LOCATION	DESCRIPTION
1	D1	1000X2000	LIVING	AS PER SPECIFICATIONS
2	D2	900X2000	BED ROOM	
3	D3	750X2000	W.C. BATH & DRY BAL	
4	D4	900X1000	STAIRCASE CAP	
5	WA	1800X1200	LIVING	
6	W1	1500X1200	M.BED RM, BED RM & SOCIETY OFFICE	
7	W2	900X900	KITCHEN	PRECAST (M)
8	V	600X600	W.C & BATH	
9	J1	1800X1200	STAIRCASE	
10	J2	900X600	M.ROOM	

CARPET AREA CALCULATIONS FOR 2BHK.

SR.NO	ROOM	SIZE	AREA
1	LIVING	3.60 X 3.95	14.22 SQM.
2	OP	0.10 X 1.80	00.18 SQM.
3	BALCONY	3.60 X 1.375	4.95 SQM.
4	KITCHEN/DIN.	2.70 X 0.90	2.43 SQM.
5		2.675 X 2.55	6.82 SQM.
6	DRY BALCONY	2.70 X 0.925	2.50 SQM.
7	BED RM.	3.025 X 3.30	9.98 SQM.
8	PASSAGE	1.925 X 0.90	1.73 SQM.
9	TOILET	1.825 X 1.40	2.56 SQM.
10	M. BED	3.025 X 3.30	9.98 SQM.
11	ATTACH TOILET	1.500 X 2.40	3.60 SQM.
TOTAL			58.95 SQM.
			634.64 SQ.FT.

***PROJECT**

**PROPOSED HOUSING SCHEME FOR MIG,
ON GAT. NO. 609 AT : ADGAON, NASIK.
FOR NH & AD BOARD.**

SIGNATURE OF LIC. ARCHITECT



S. D. KHADILKAR
CA/86/9844
B.G. SHIRKE CONST. TECH. PVT. LTD
72-76 MUNDHWA, PUNE-36

SIGNATURE OF STR. ENGINEER



B.G. SHIRKE
REGD. STRUCTURE ENGINEER
(M/MC LIC. NO. STR.-155)
B.G. SHIRKE CONST. TECH. PVT. LTD
72-76 MUNDHWA, PUNE-36

SIGNATURE OF OWNER



EX. ENGINEER
NASHIK HSG & AREA DEVELOPMENT BOARD NASHIK

ADGAON, NASIK.

MIG-I (S+7)

EXTERNAL WALLING - 150 THK.
INTERNAL WALLING - 100 THK.

CONTRACTOR :-
SHIRKE

B.G. SHIRKE CONST. TECH. PVT. LTD.
72-76 MUNDHWA, PUNE-411036.

CLIENT:

MHADA



GRIHA NIRMAN BHAVAN,
GADKARI CHOWK, NASHIK - 422 002
TEL. (0253) 2573049, 2310365
FAX NO. 2317633

NORTH

DRAWN

SIGN.

DATE

SSP *S.S. Patil* 08.03.12

CHKD. GKB *GKB* 16/3/12

DES'D & CHKD. *S.D. Khadilkar* 16/3/12

APPD. *S.D. Khadilkar* 16/3/12

SCALE - 1:100



JOB TITLE :- N.H. & A.D. BOARD


LOCATION :- ADGAON, NASIK.

SHEET TITLE :- STILT & TYPICAL FLOOR PLAN

JOB NO. 2/2012

DRG. NO. BGS / MHADA / NASIK / ADGAON / MIG - USD / ARCH - 2

REV. NO. 00

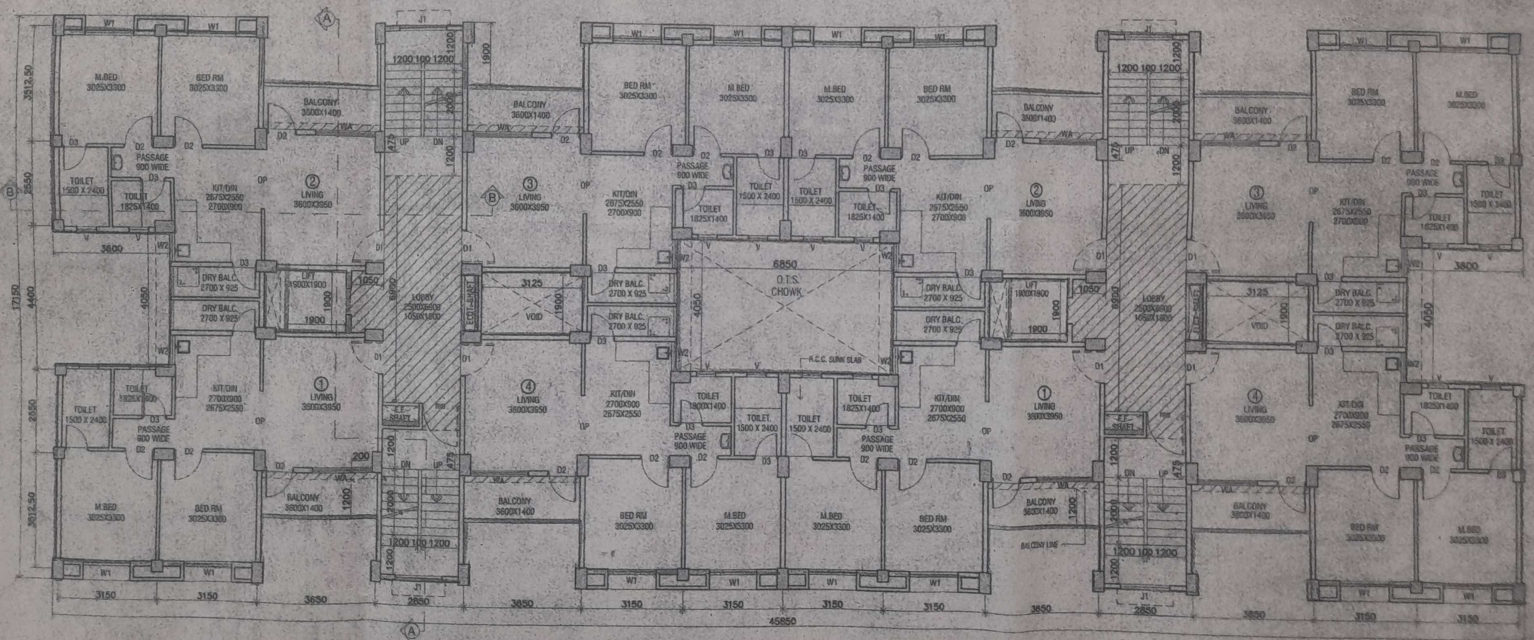

TYPICAL FLOOR PLAN MIG-I SCHEME
(1ST TO 7TH FLOOR)

TYPICAL FLOOR PLAN MIG-1 SCHEME
(1ST TO 7TH FLOOR)

