
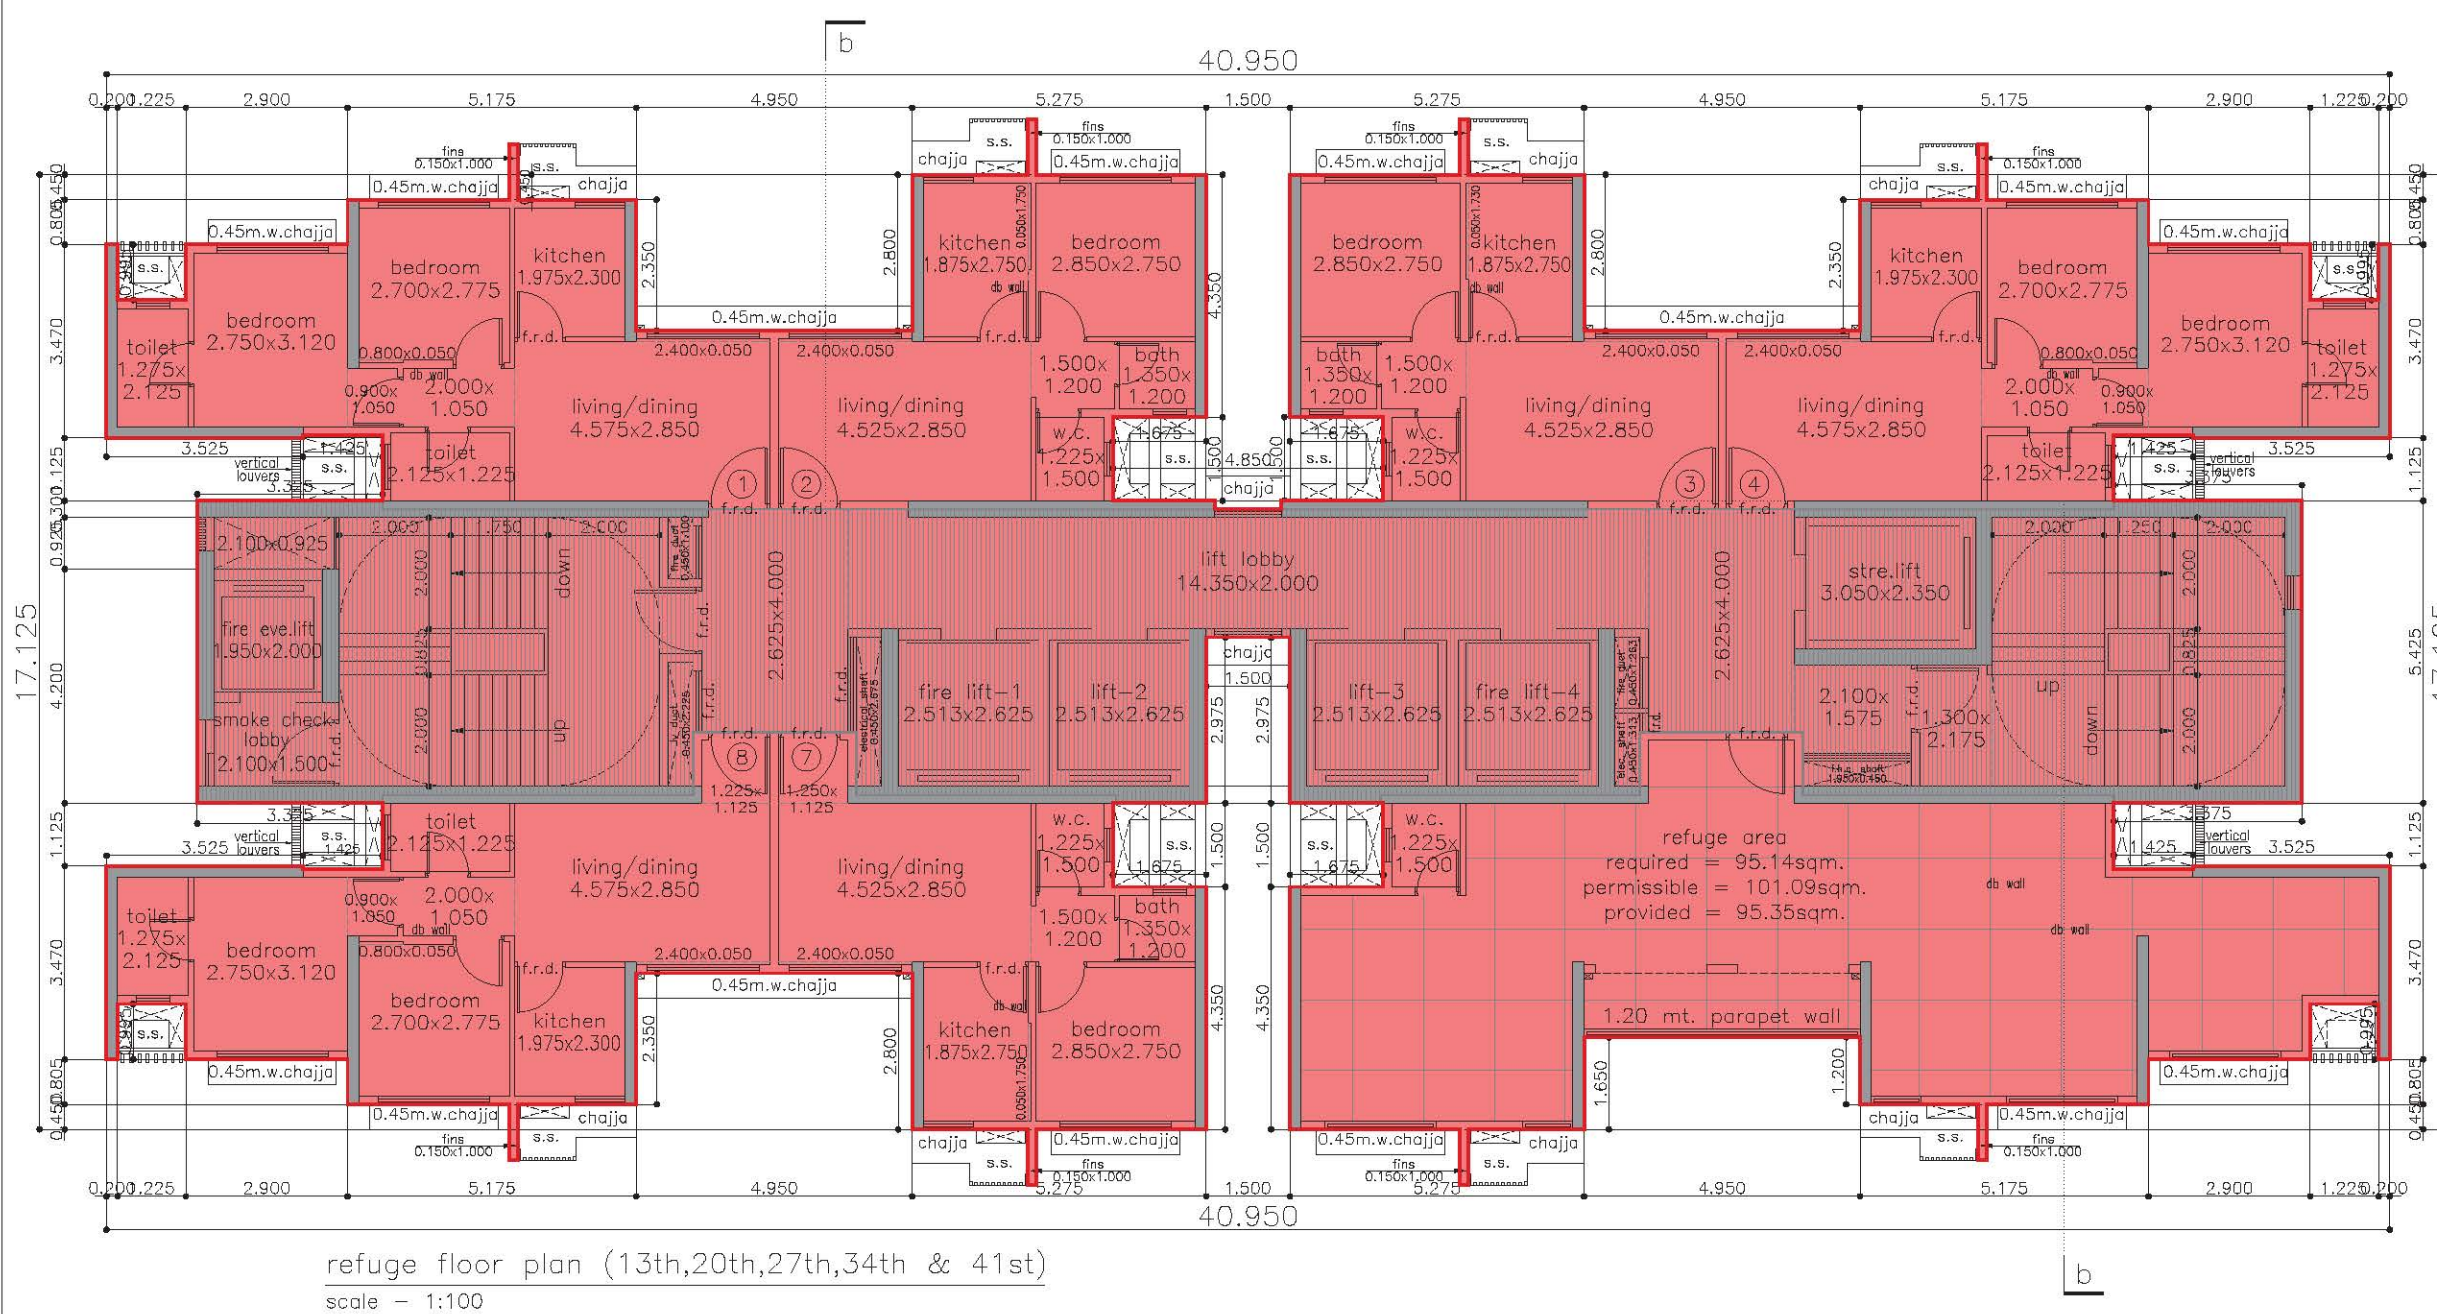
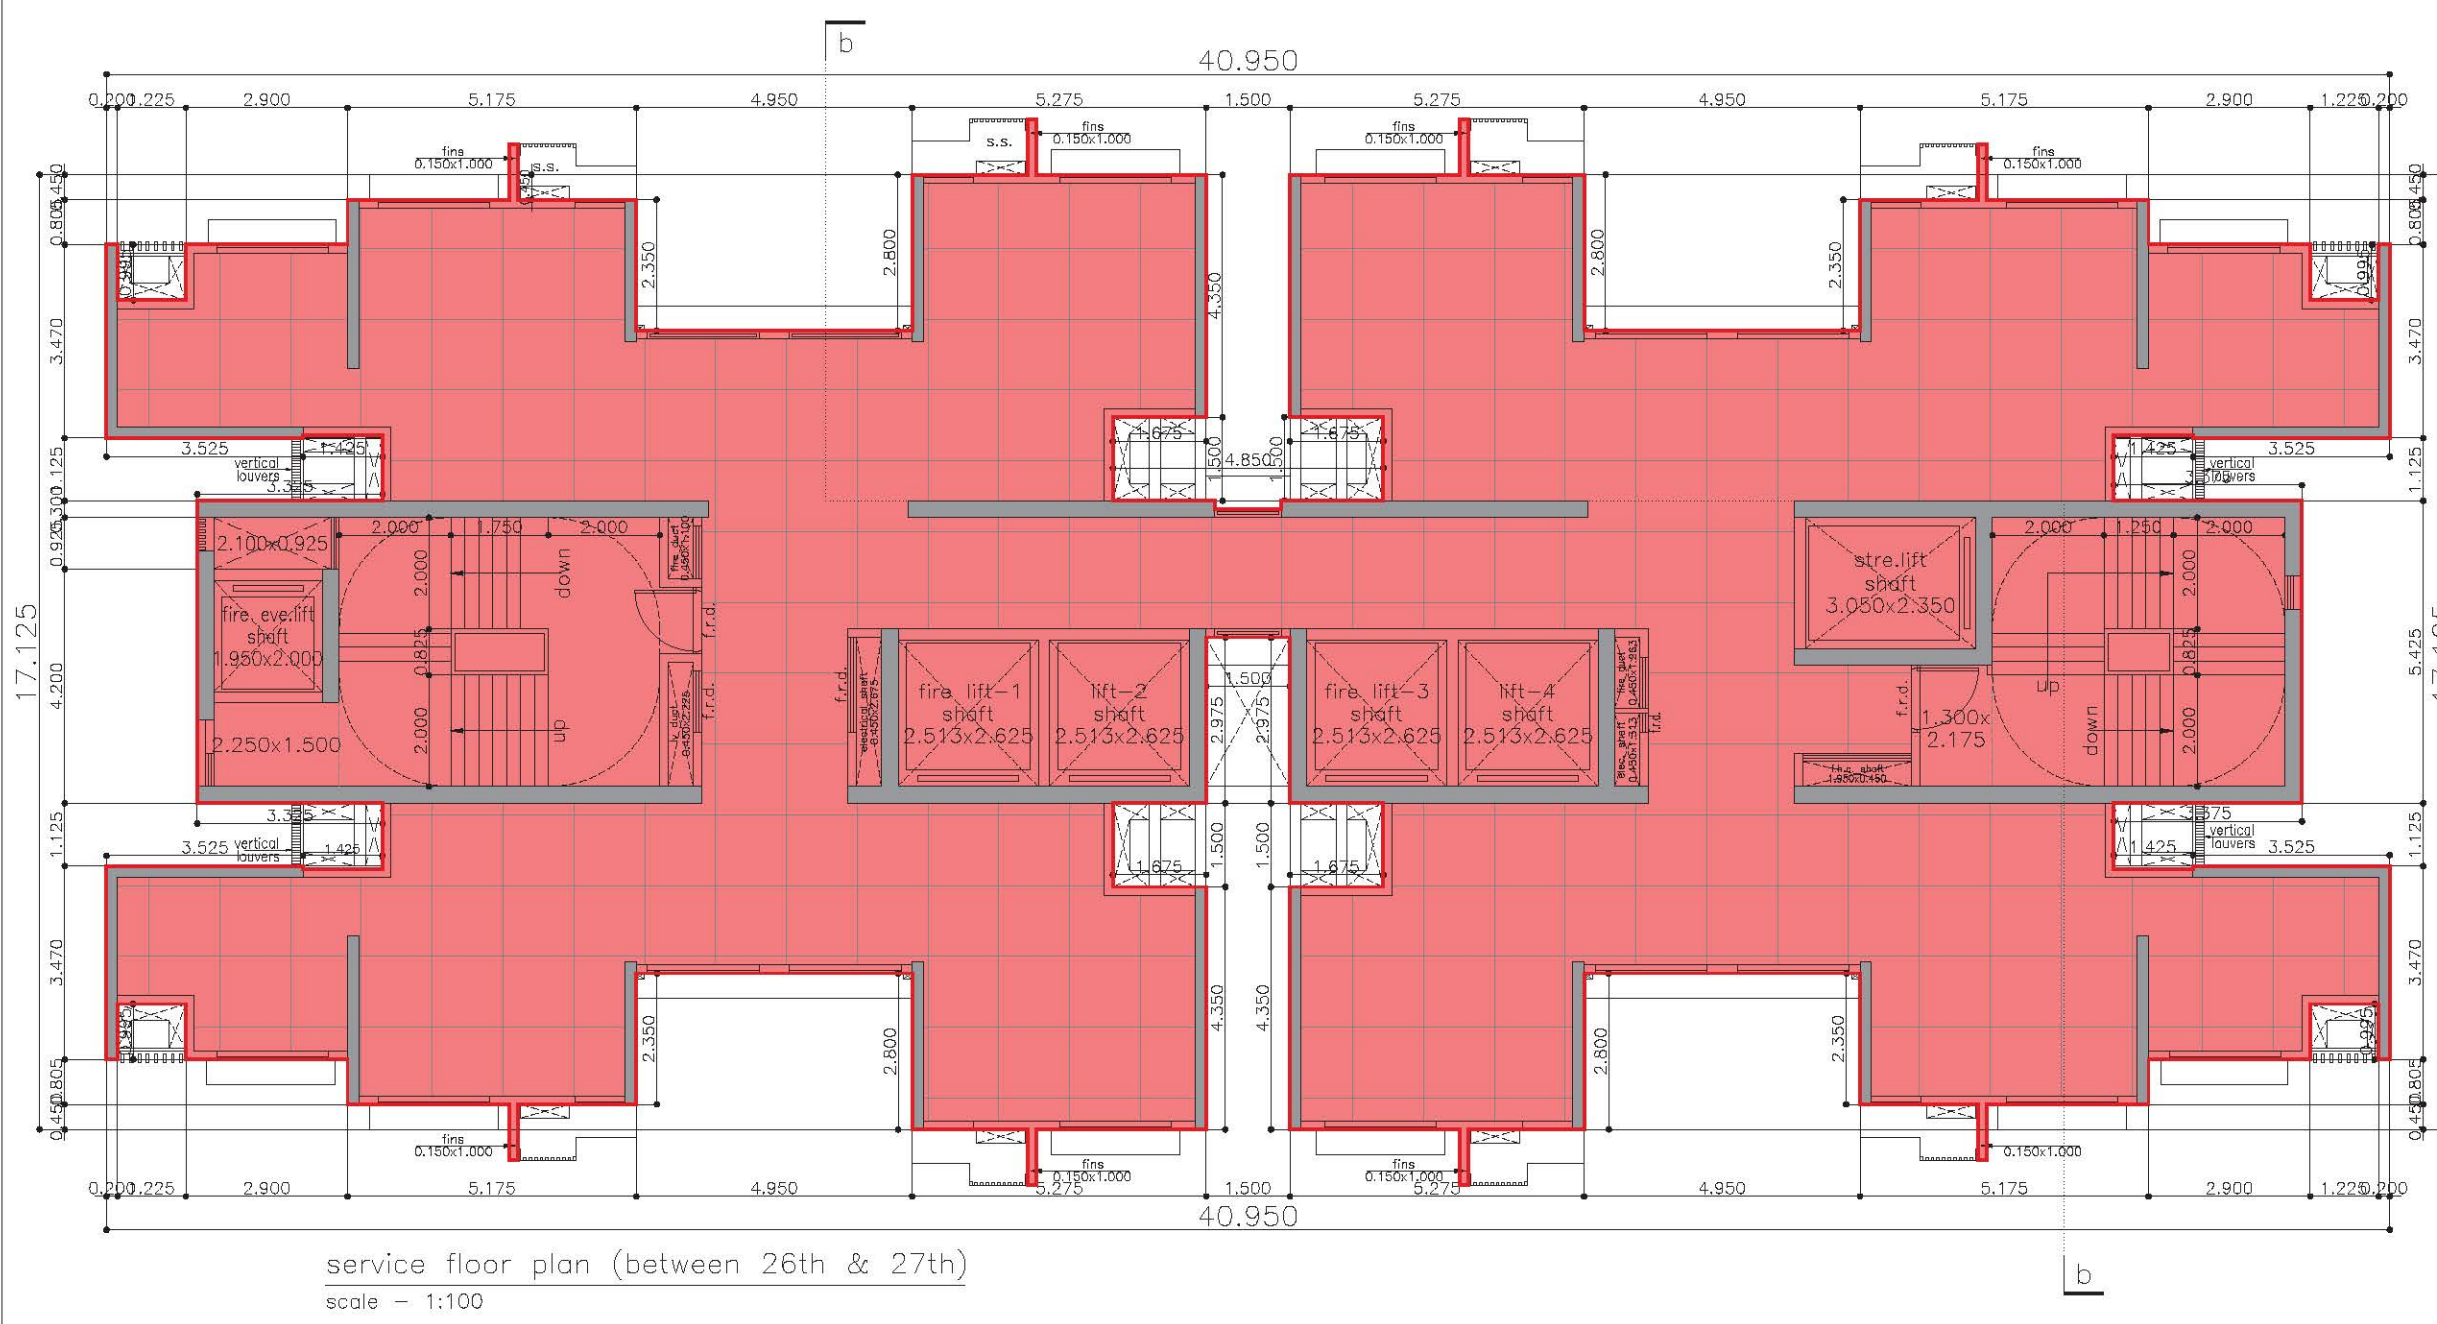


refuge area requirement calculations  
 refuge area required at 13th,20th,27th,34th & 41st floor  
 hab. bua at 13th flr = 262.95 sqm.  
 hab. bua at 14th-19th flr = 2115.60 sqm.  
 total hab. bua to be served = 2378.55 sqm.  
 total refuge area required @ 4% = 95.14 sqm.  
 total refuge area permissible @ 4.25% = 101.09 sqm.  
 total refuge area provided = 95.35 sqm.

WING - J  
 P R O F O R M A - B  
 CONTENTS OF SHEET  
 FLOOR PLANS  
 STAMP OF DATE OF RECEIPT OF PLANS

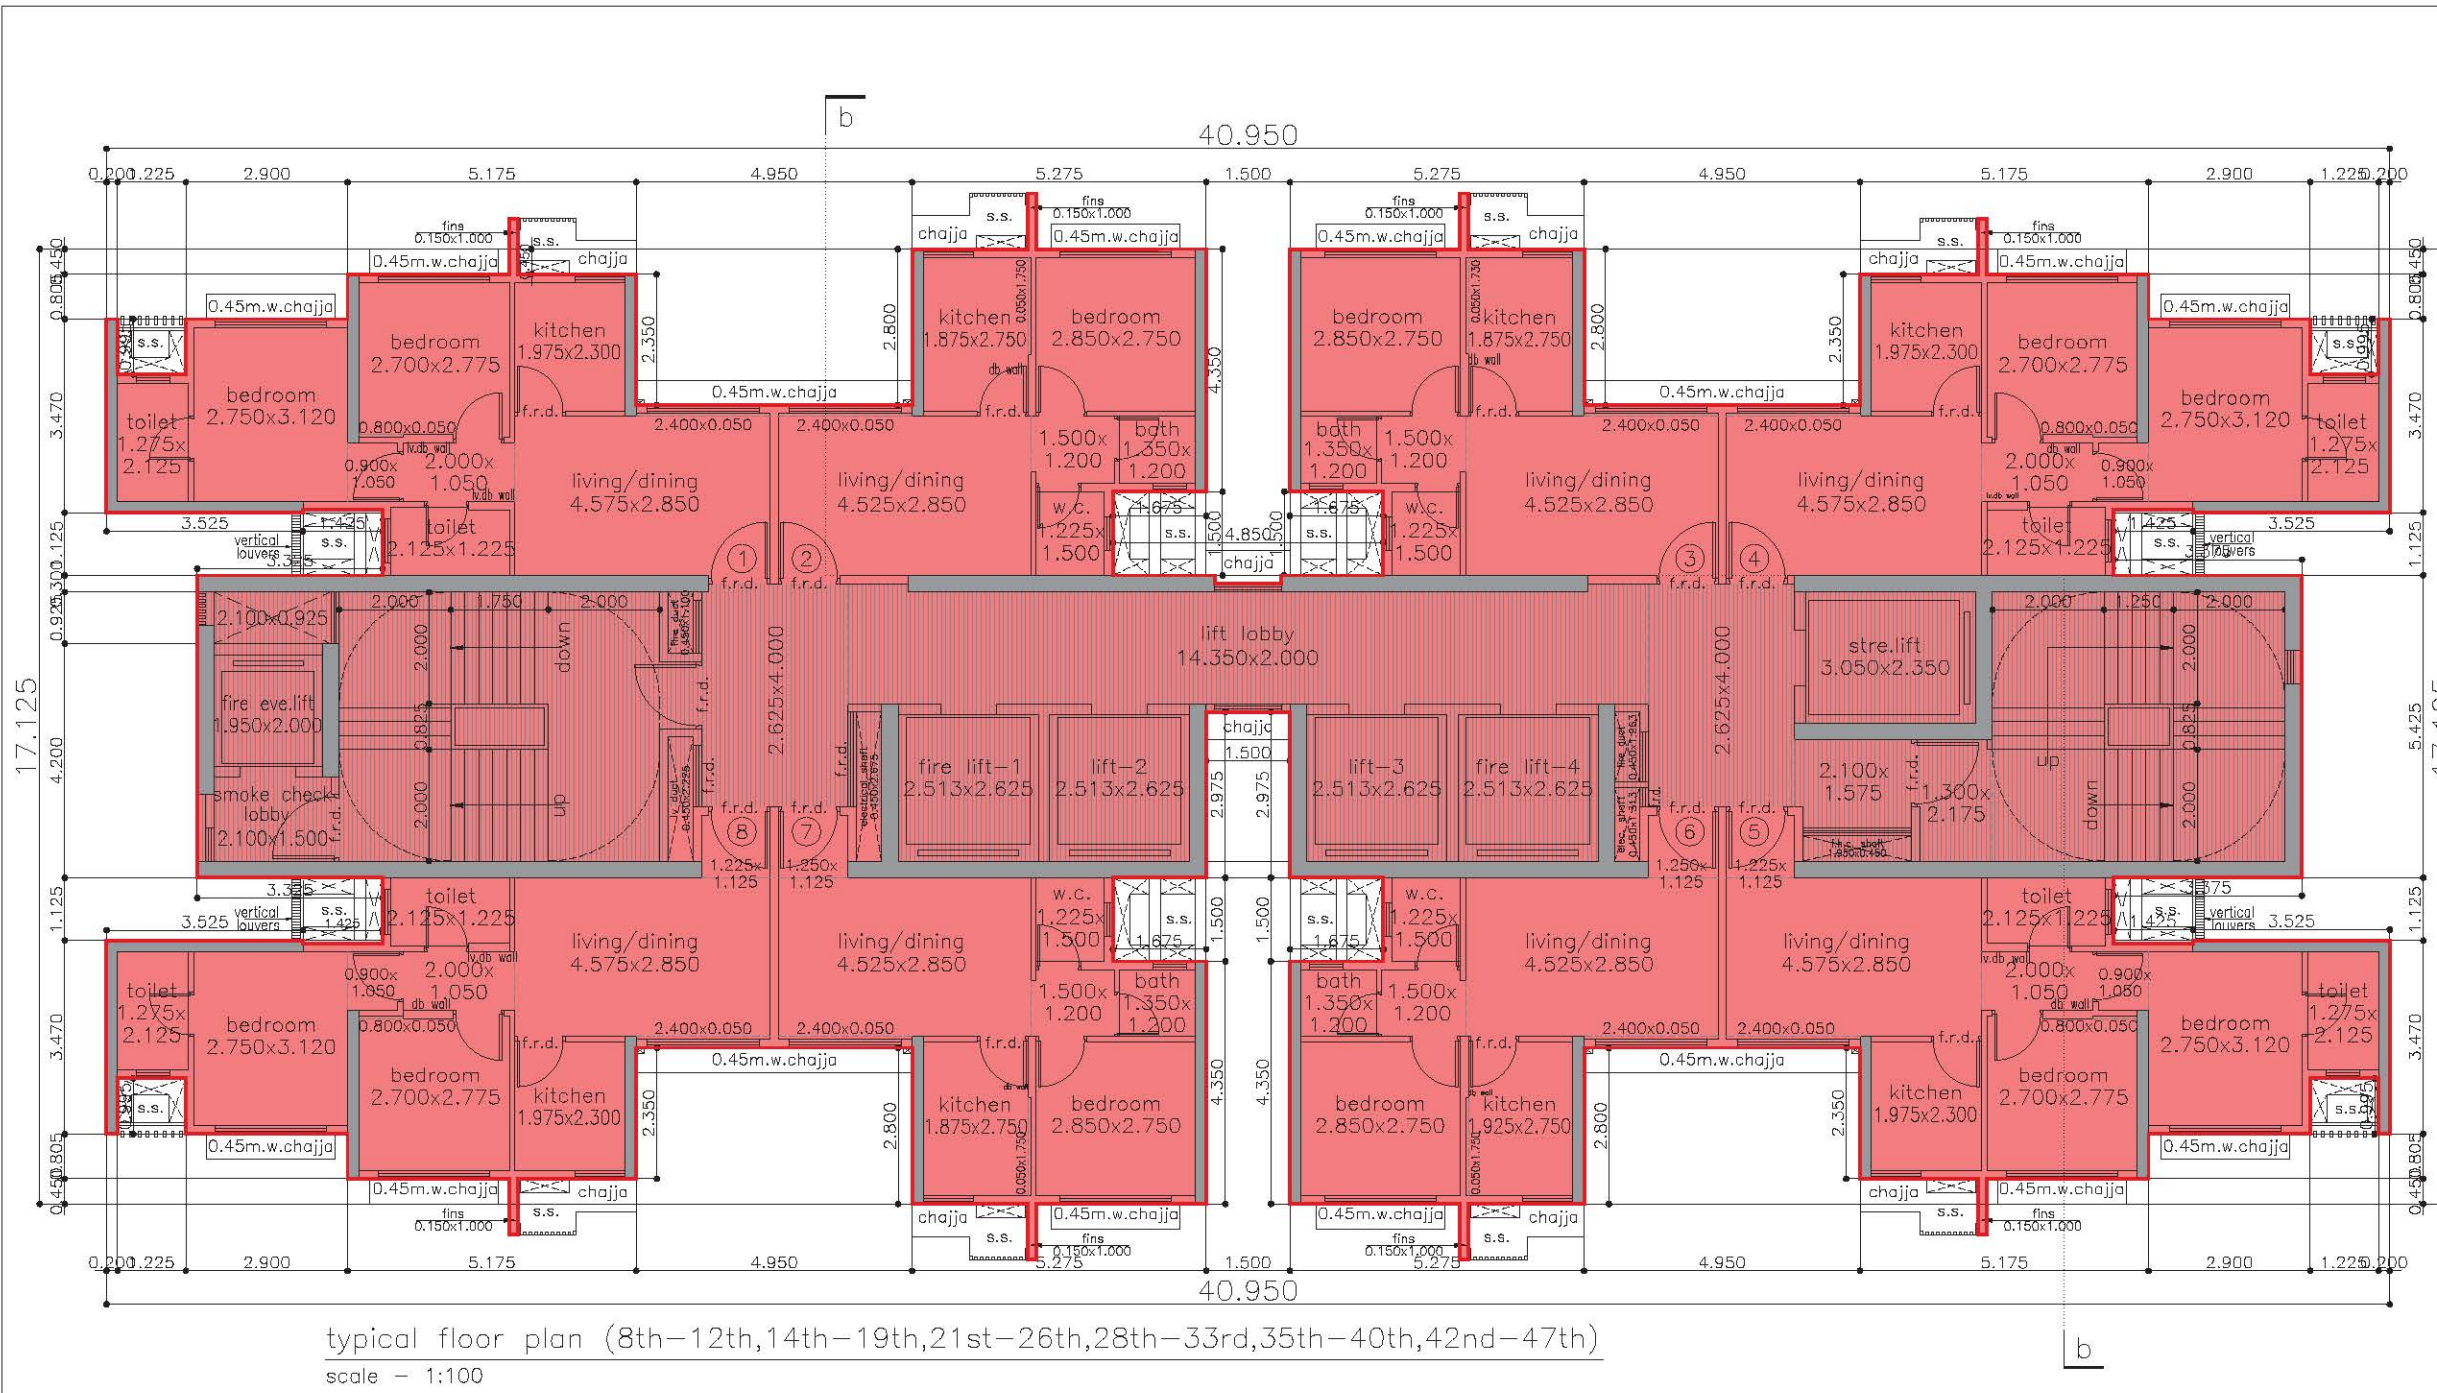

STAMP OF APPROVAL OF PLANS  
 This cancels Approval to the previous plan sanctioned u/no. CHE/ES/3092/S/337(NEW)/337/9/Amend dated 14.03.2023  
 APPROVED subject to conditions mentioned by this office u/no. CHE/ES/3092/S/337(NEW)/337/10/Amend

Sahas Vasant Nemanje  
 Executive Engineer Bldg. Prop.(E/S)-II

Hemant Shreeam Meshavi  
 Nitin Vasant ao Patil

S.E.(B.P.)S&T/E A.E.(B.P.)S&T  
 DESCRIPTION OF PROPOSAL & PROPERTY  
 PROPOSED RESIDENTIAL WITH RETAIL BLDG NO. 2 COMPRISING OF WINGS J, K, L, M & N ON PROPERTY BEARING C.T.S. NO. 1004, 1005, 1005/1, 1006, 1007(PT), 1007/3(PT), 1007/4, 1009(PT), 1009/5 & 6, 1010(PT), 1013(PT), 1014(PT), 1014/1 TO 6, 1017, 1017/1 TO 6, 1018, 1018/1 TO 9 OF VILLAGE KANJUR AT KANJURMARG (E), MUMBAI.

NAME OF OWNER  
 EVIE REAL ESTATE PVT. LTD.

SUNIL GANMAN AMBRE  
 SUNIL AMBRE & ASSOCIATES ARCHITECTS  
 303, MITTAL AVENUE, 3RD FLOOR,  
 110, NAGINDAS MASTER ROAD, NEAR BSE,  
 FORT, MUMBAI-400 001.