


← OLD AREA ROAD (13-00M WIDE) →

GROUND FLOOR PLAN (SCALE: 1:100)

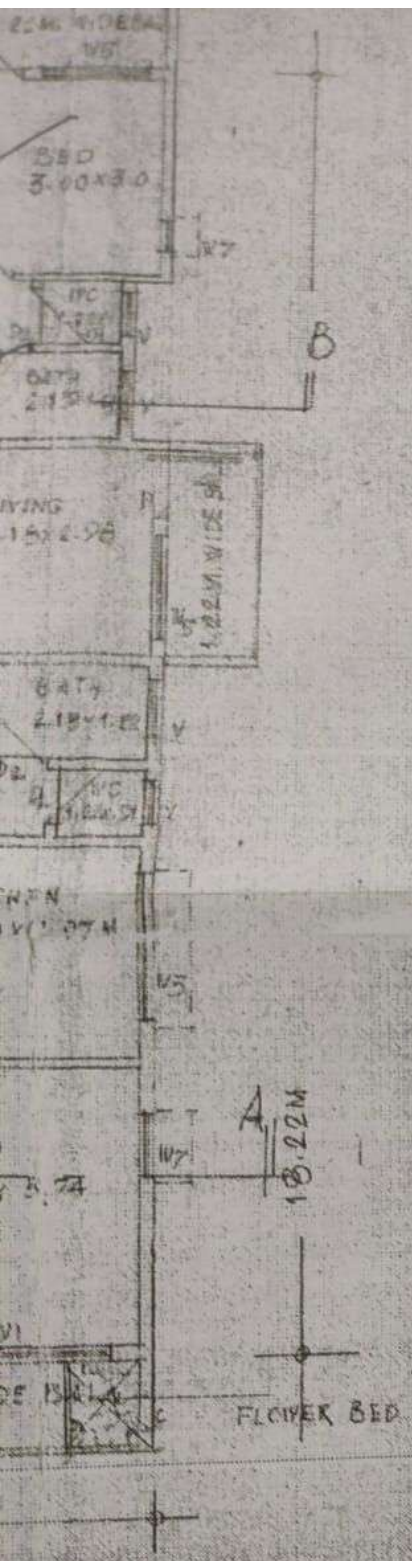

CERTIFICATE NO. 1402 DATED 21-3-1992

Sd/
 ASSISTANT DIRECTOR OF TOWN PLANNING
 NASHIK MUNICIPAL CORPORATION
 NASHIK.

PROPOSED ADDITIONS TO
 REVISED BUILDING ON
 PLOT NO. 6 & 7 OF S.N.G. 184
 H. NO. 6 AT OLD AGHA
 ROAD PANCHAYATI, NASHIK
 FOR,

SHRI. ABUN MAHTAND DESHPANDE

(Handwritten signature)

OWNER'S SIGNATURE

(Handwritten signature)

ARCHITECT

M/S KARKHANIS - FEGDE - EDWANKAR,
 ARCHITECTS


TARA NIWAS, TILAK WADI, NASIK 2.
 TEL: 74246

CONTENTS. GROUND FL, FIRST FL, SECOND
 FL PLANS, BASEMENT FL PLAN, SITE PLAN,
 LOCATION PLAN, PLAN SECTION OF
 SEPTIC TANK, SCHEDULE OF DOORS & WINDOWS
 ETC

DATE - 8/7/91

DRG NO.

SCALE AS SHOWN

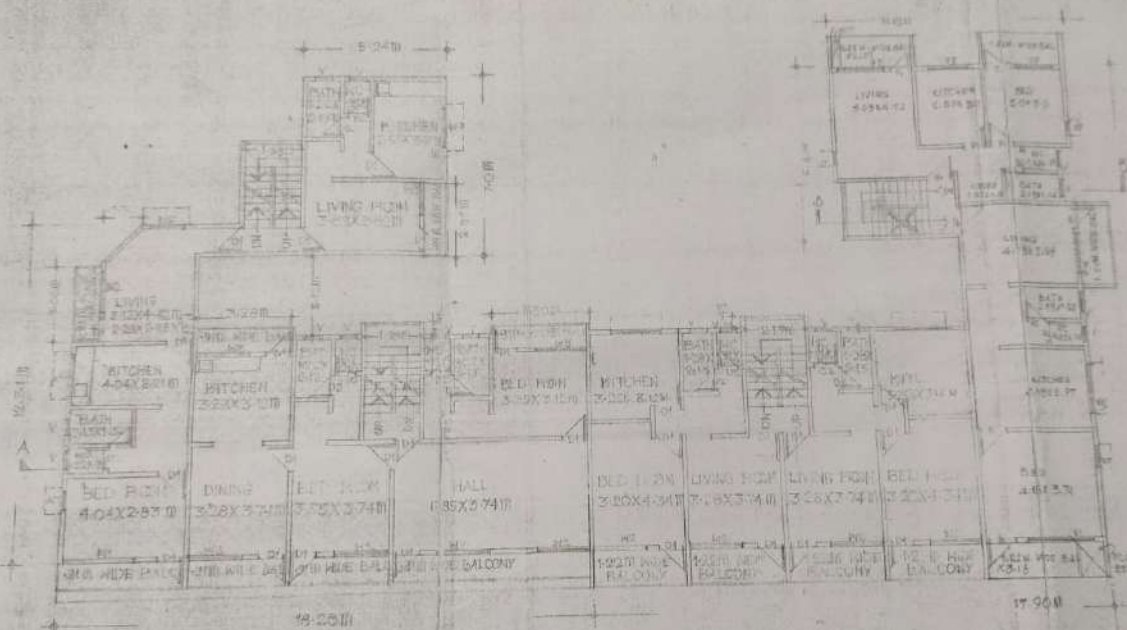

SECOND FLOOR PLAN
(SCALE 1:100)

