



PROP 9.0 M WIDE ROAD (EXI.7.5M ROAD)

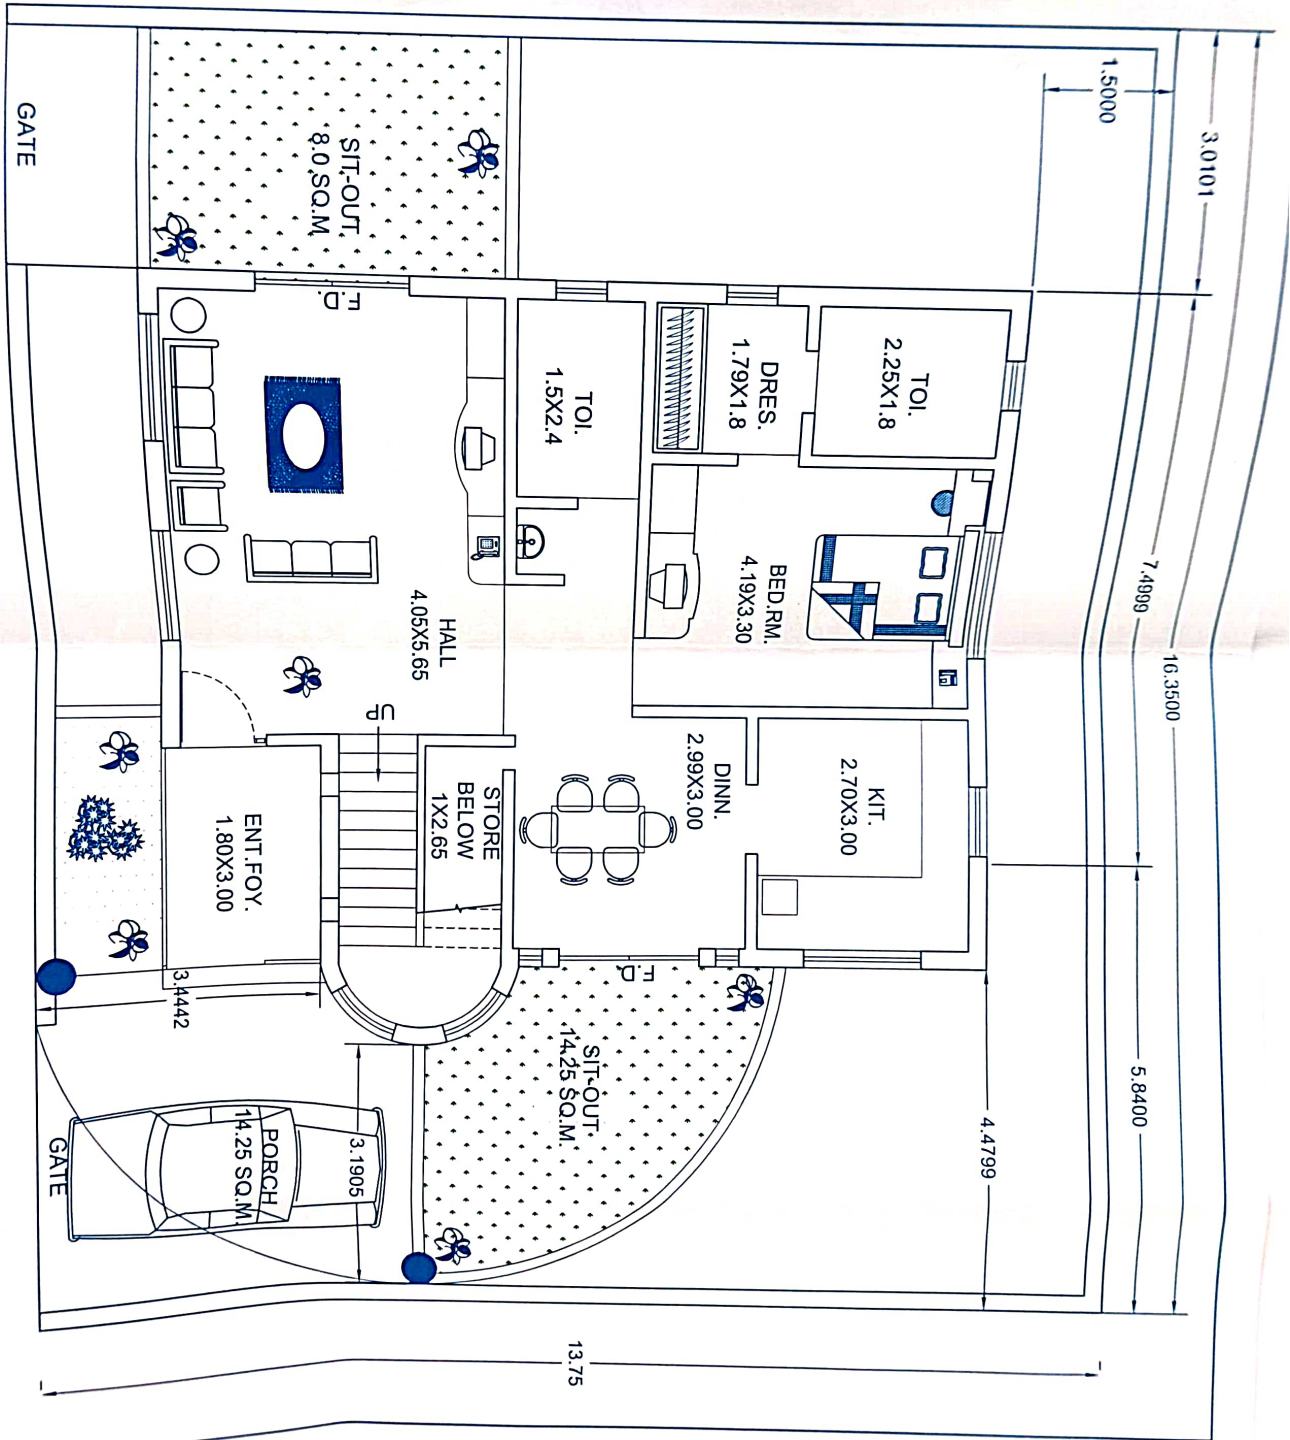

PROP 9.0 M WIDE ROAD (EXI.7.5M ROAD)



PROP 9.0 M WIDE ROAD (EXI.7.5M ROAD)

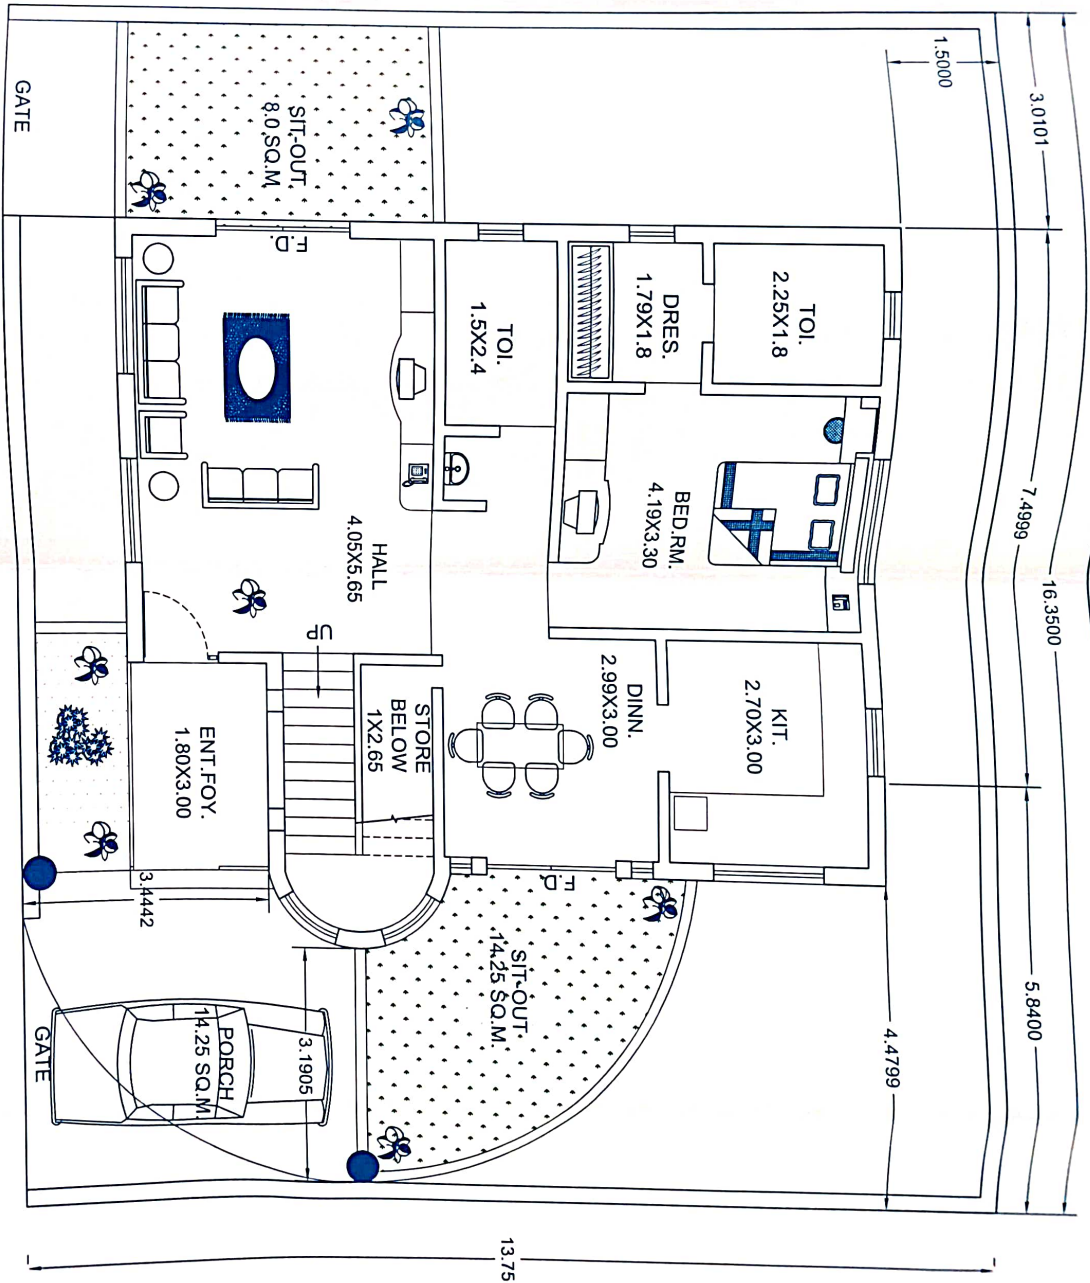

PROP 9.0 M WIDE ROAD (EXI.7.5M ROAD)

**PROPOSED BUNGLOW FOR MR PRAMOD
ASHOK MURKEWAR AT CHEHDI, NASHIK**


GROUND FL. PLAN



Er. Vishal A. M.
Chartered Engineer
9422250303

PROP 9.0 M WIDE ROAD (EXI.7.5M ROAD)

PROP 9.0 M WIDE ROAD (EXI.7.5M ROAD)

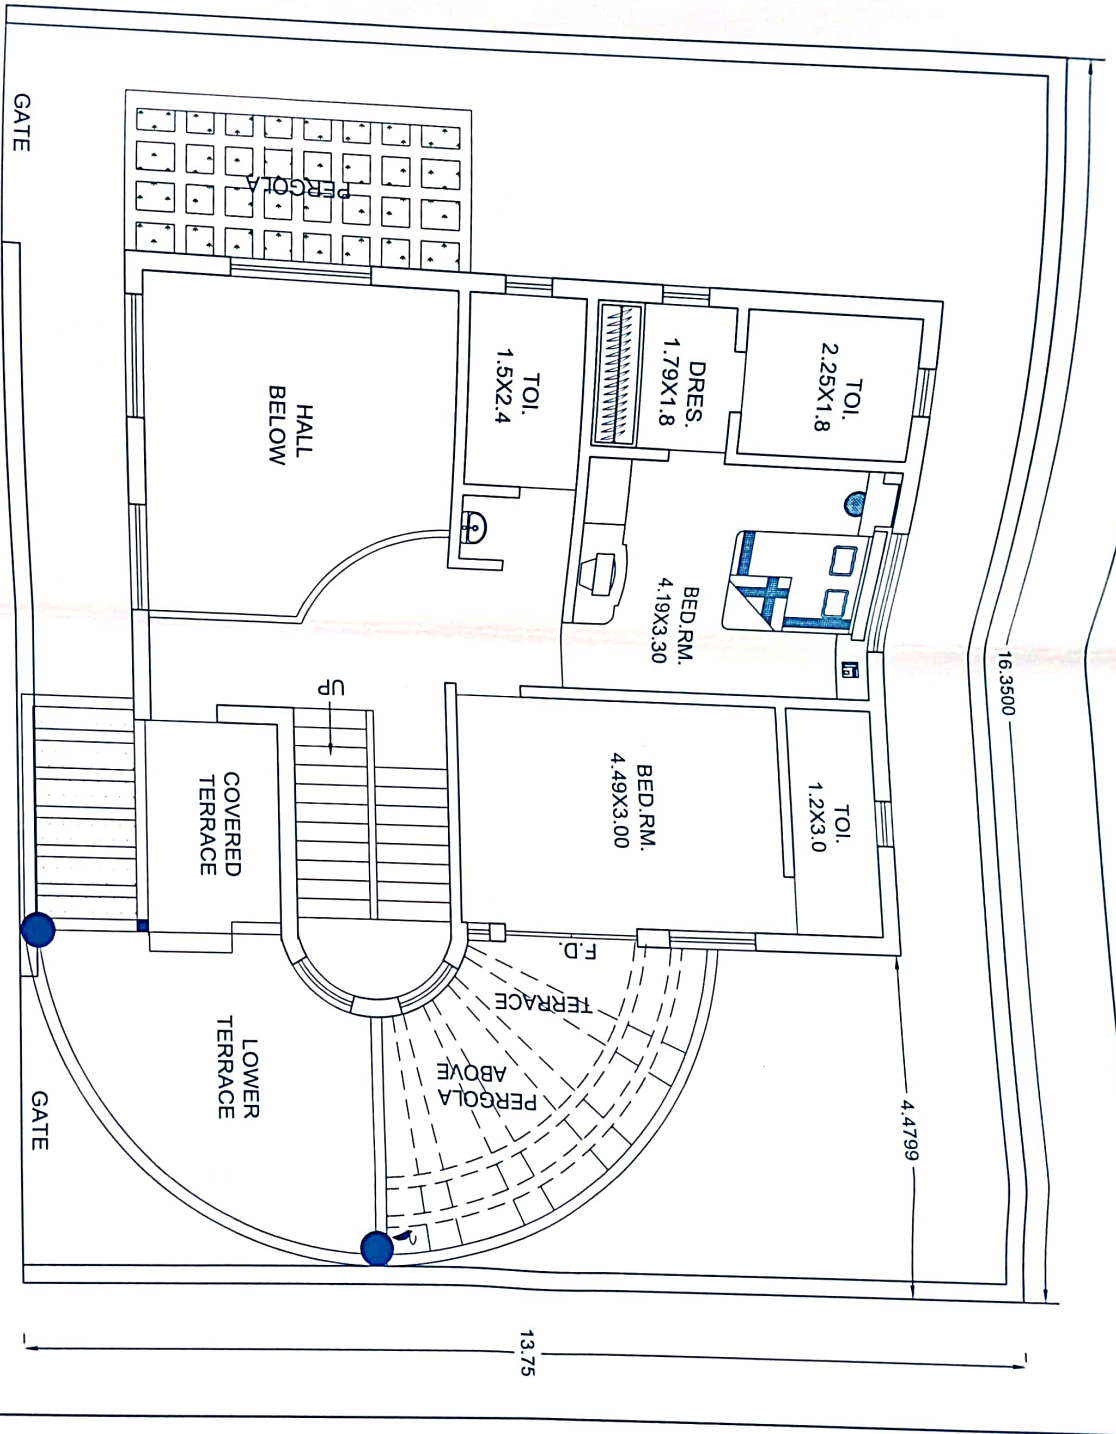

**PROPOSED BUNGLOW FOR MR PRAMOD
ASHOK MURKEWAR AT CHEHDI, NASHIK**


FIRST FL. PLAN



Er. Vishal A. Mate
Chartered Engineer
9422259328



PROP 9.0 M WIDE ROAD (EXI.7.5M ROAD)

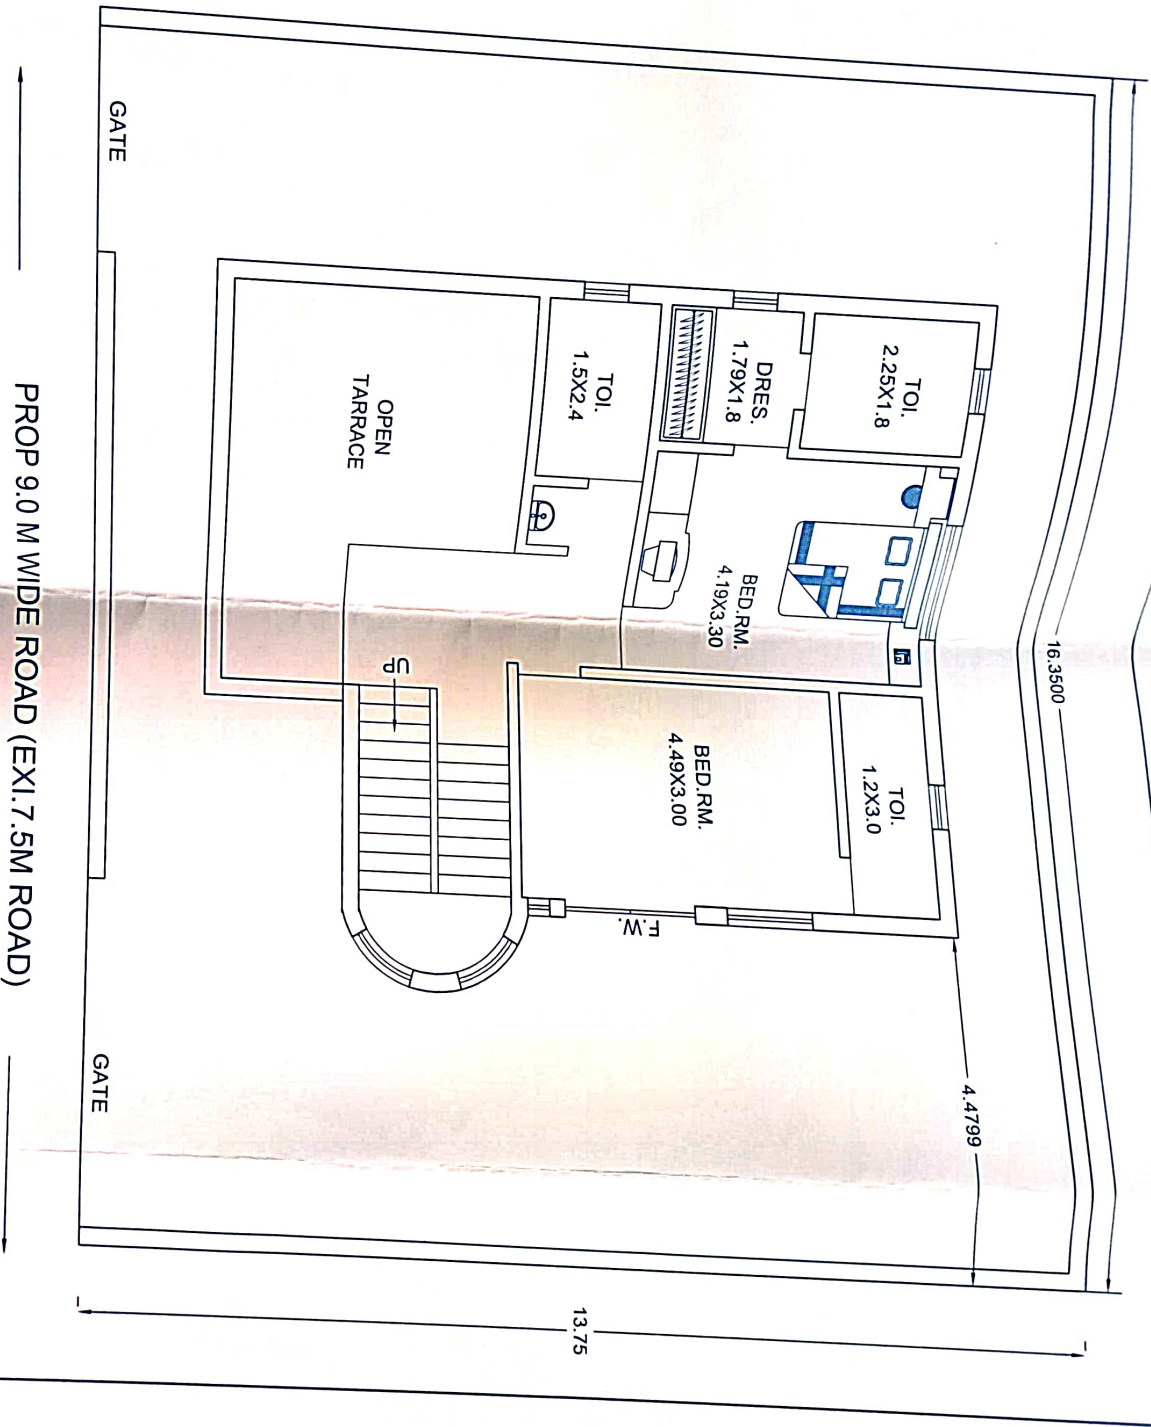

**PROPOSED BUNGLOW FOR MR PRAMOD
ASHOK MURKEWAR AT CHEHDI, NASHIK**

SECOND FL. PLAN



Er. Vishal A. Mate
Chartered Engineer
9422259328