


वसई - ५
 दस्त क्र. 3E20 / 20 98
 83 / 80

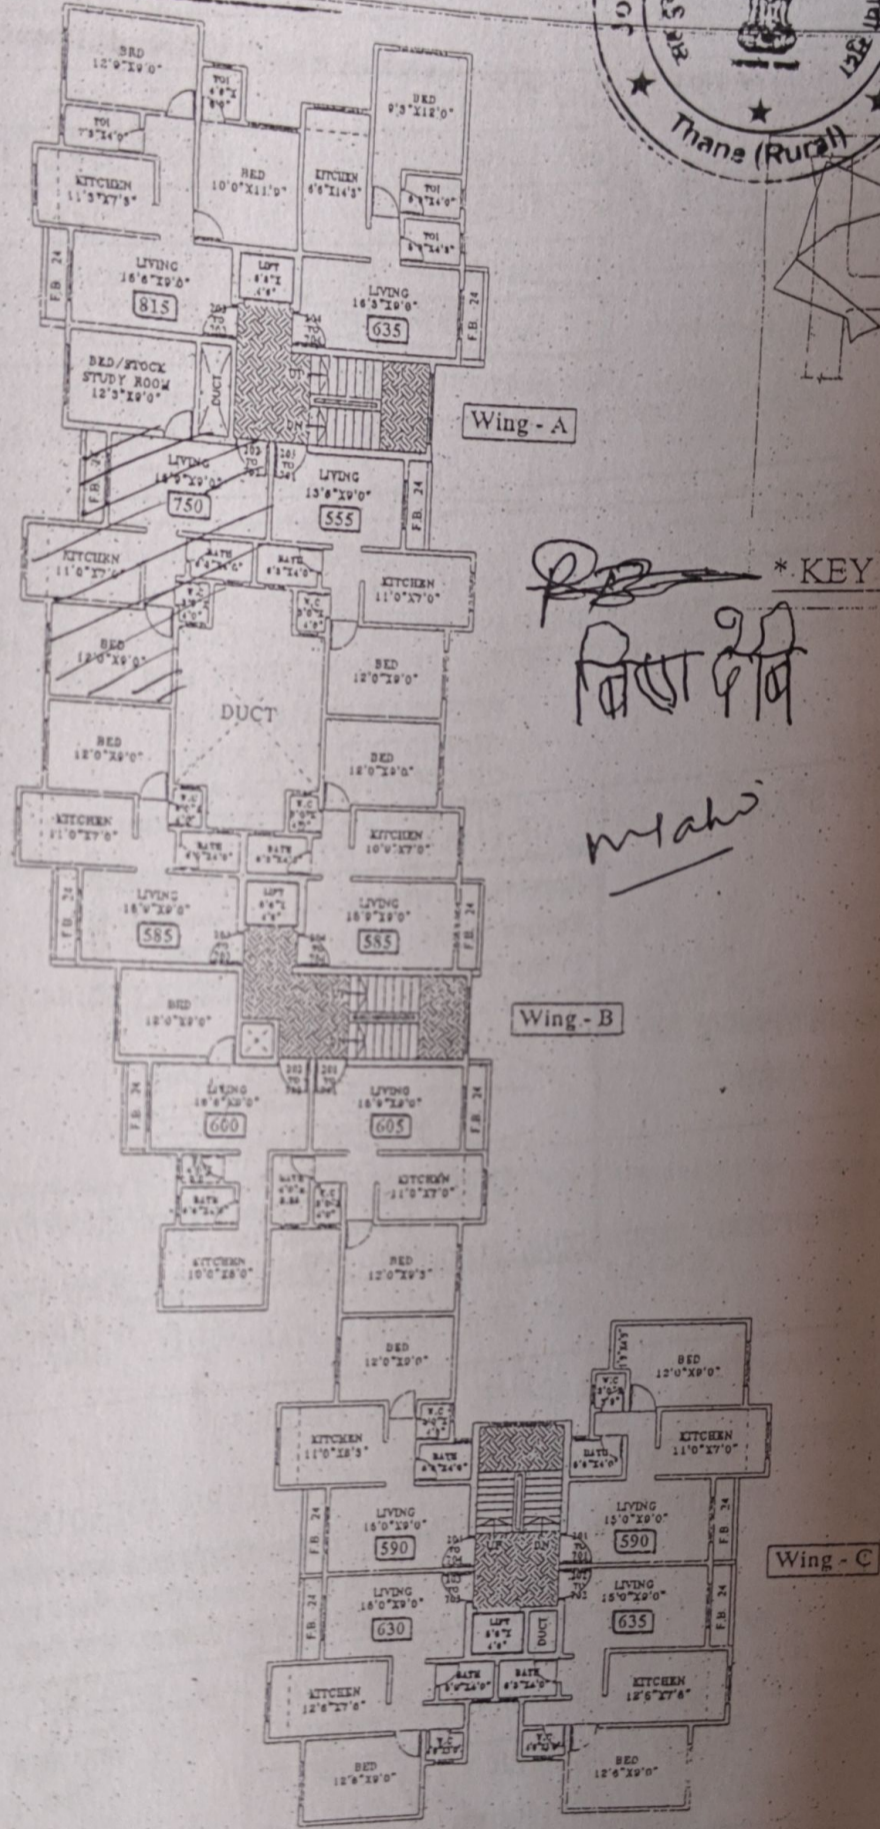

Handwritten signature
 मिहिरा देवि
 महा

TYPICAL FLOOR PLAN (2ND TO 7TH)
 * BLDG.NO. 1 *

PROPOSED RESIDENTIAL BLDG.NO.1
 WITH SHOP LINE ON LAND BEARING S.NO.127 H.NO.6 S.NO.129 H.NO.7/3
 S.NO.130 H.NO.4(Pt),5,6,7,8,9,10,11,12,13,14&28 S.NO.131 H.NO.1
 AT VIL-VIRAR, TAL-VASAI, DIST-THANE

EN-CON
 ARCHITECTS & ENGINEERS WORKS
 OFFICE CONSULTANTS
 578-D, WING, SETHI PALACE, ANAND
 VASAI ROAD (W.87), 401 202
 PHONE: 2328518, 2333404
 E-mail: encon1@rediffmail.com

