
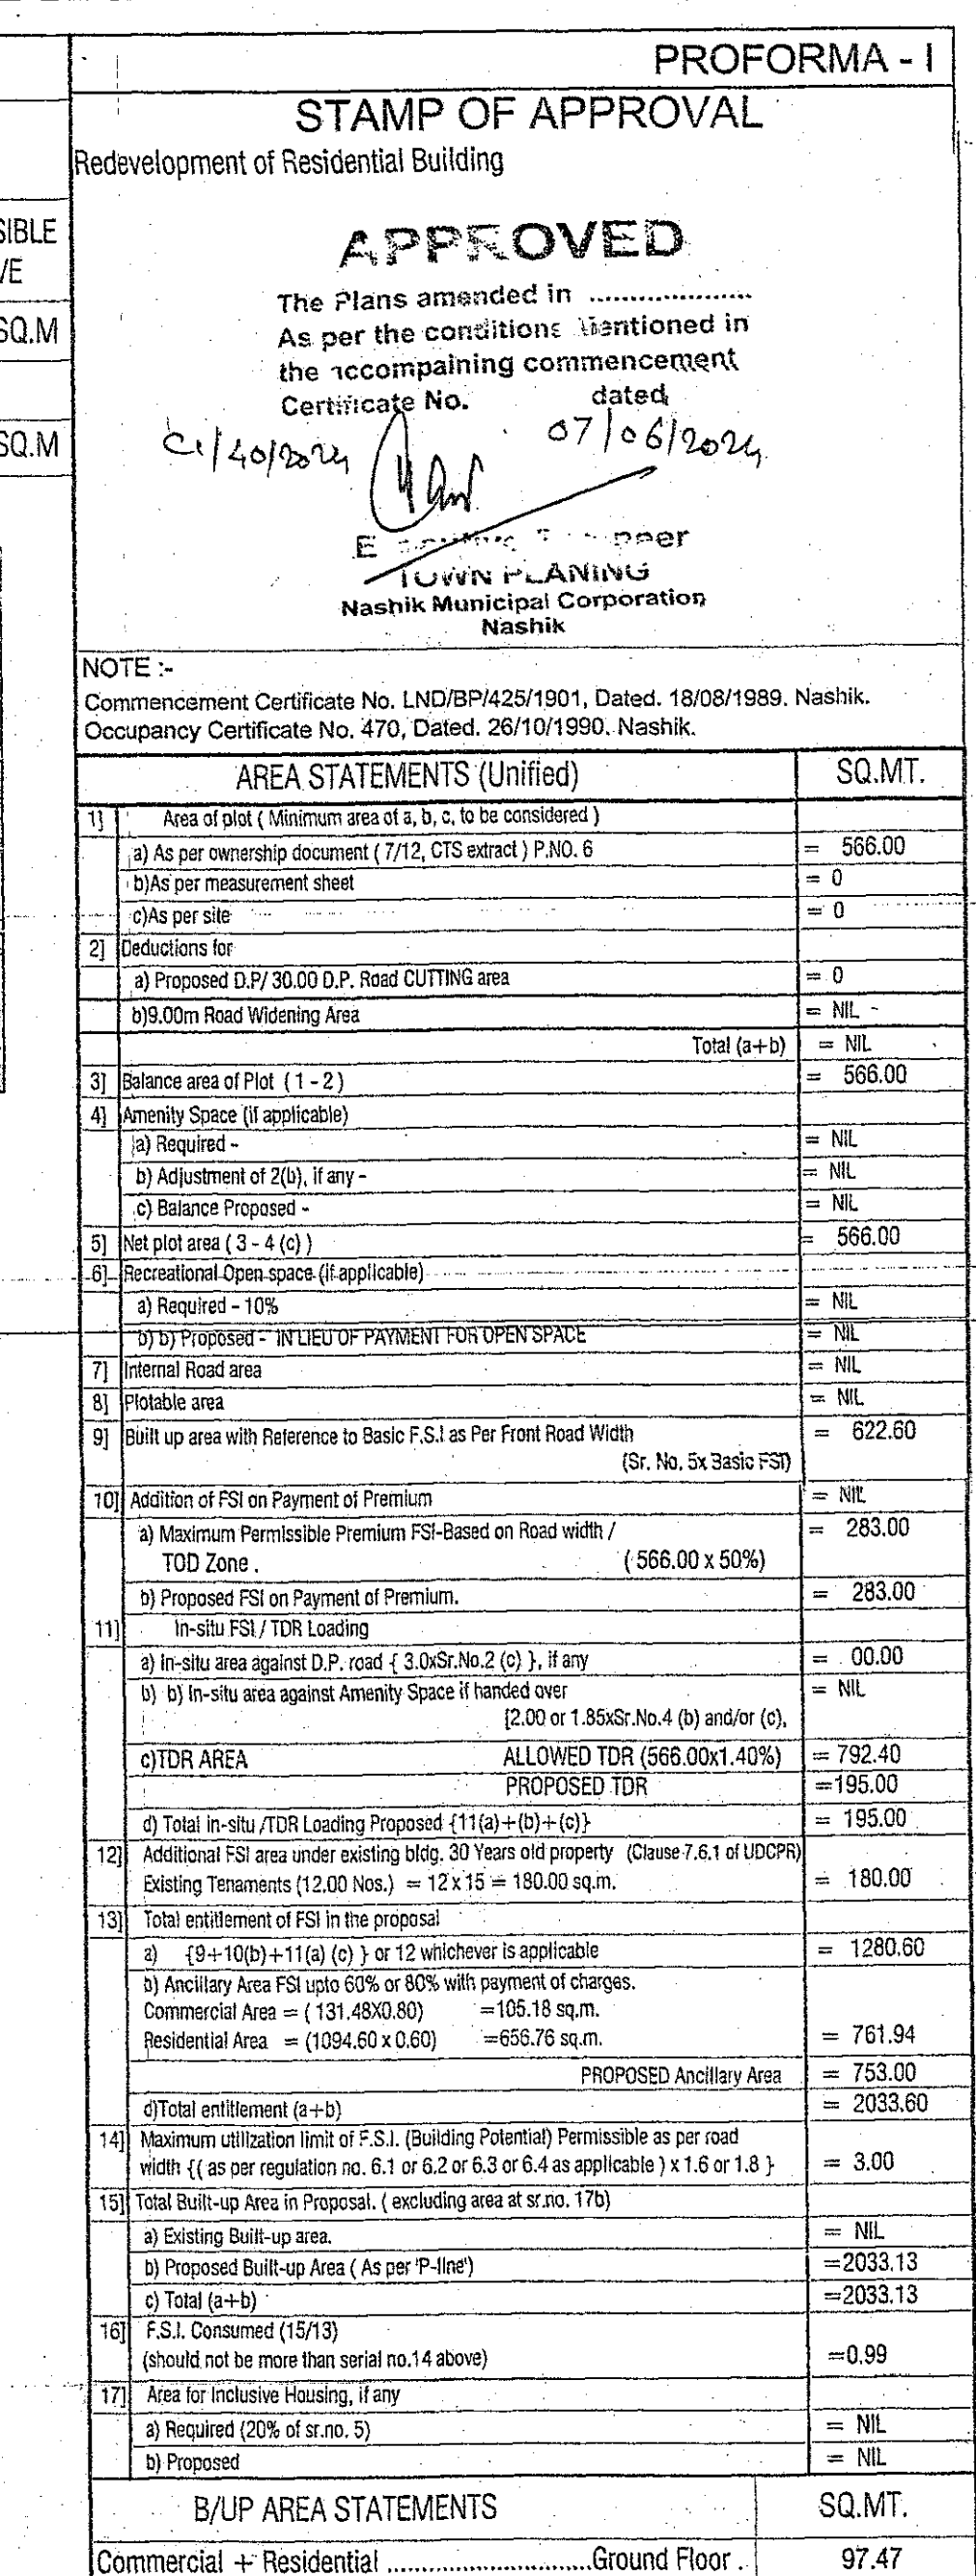


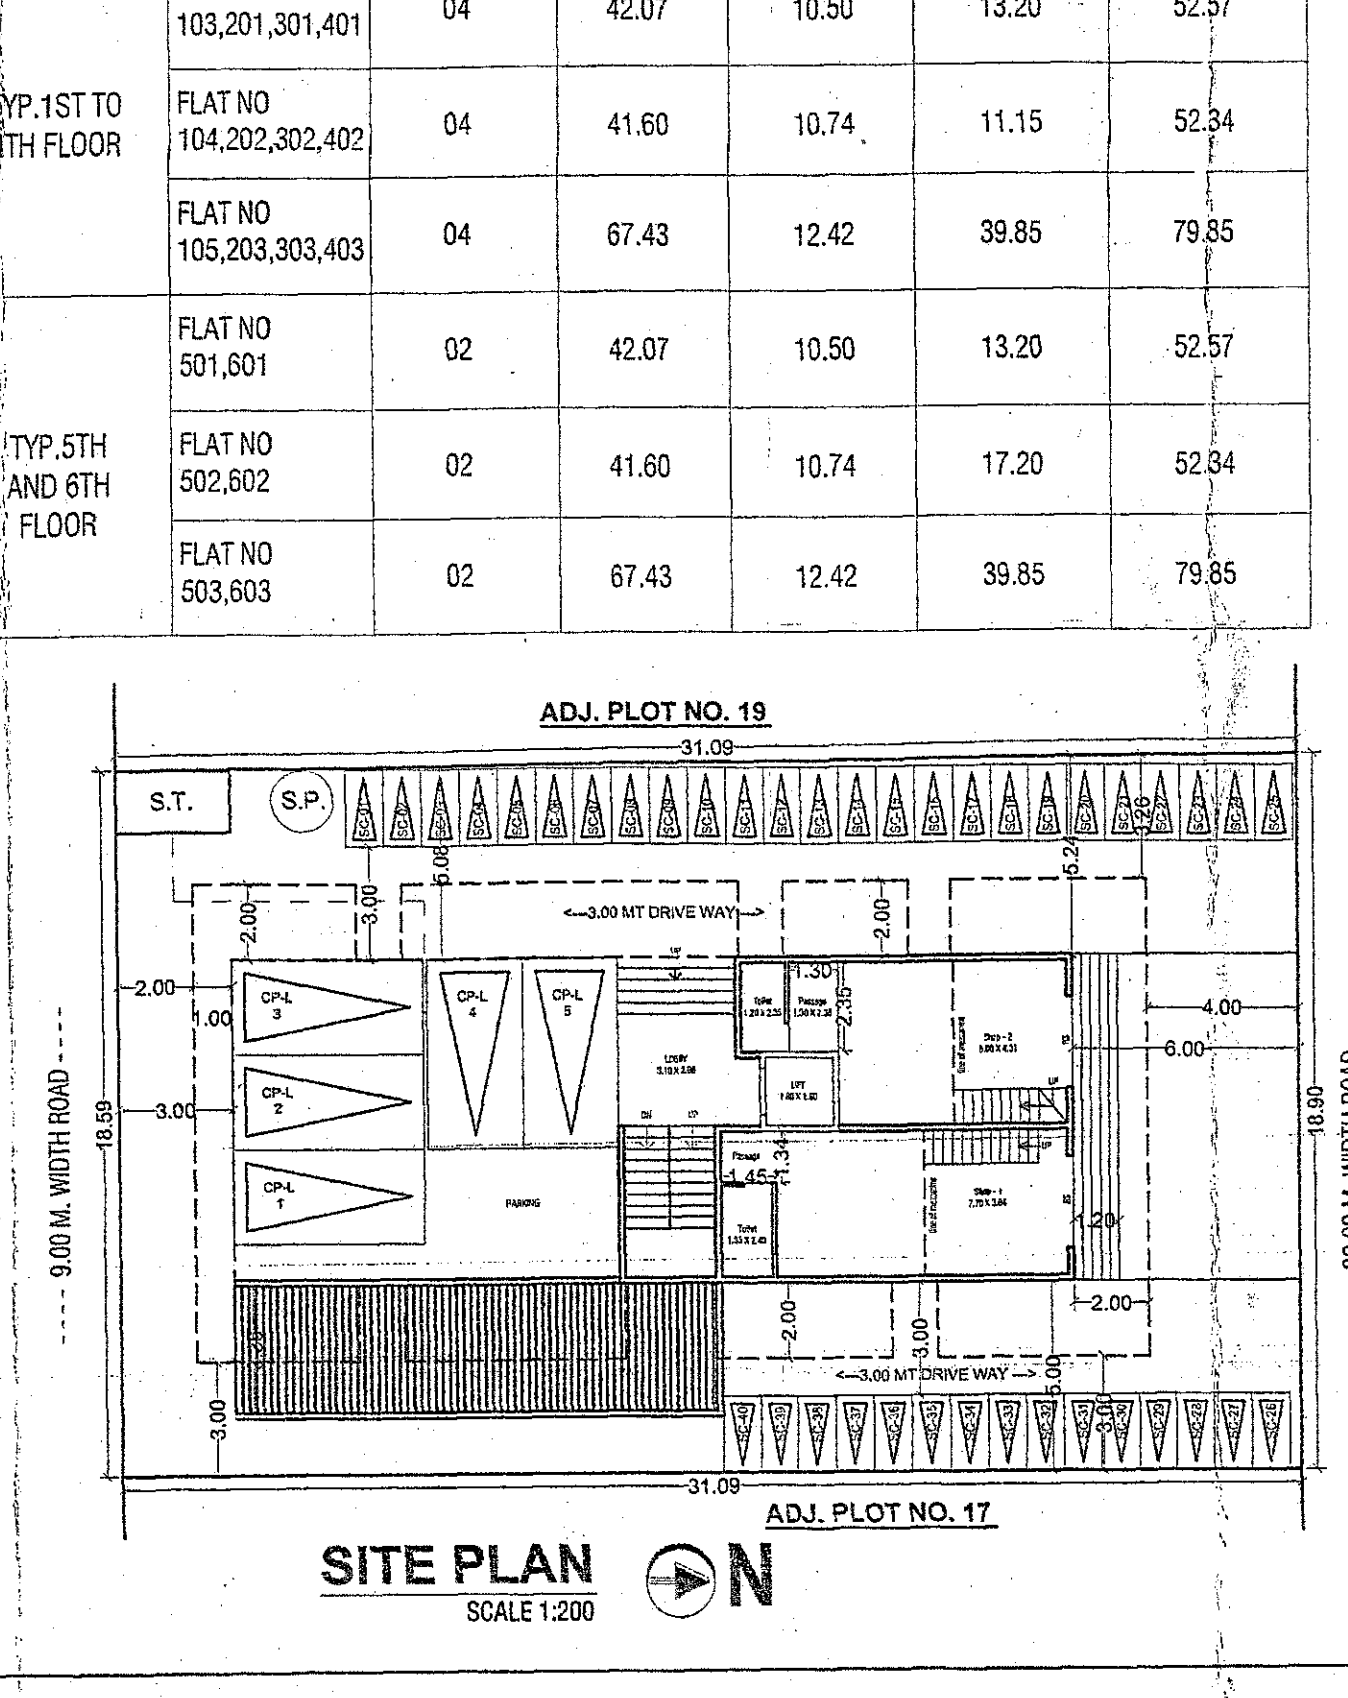

Carpet Area Table for Chairman Vandana Gauri CHS, Nashik						
BUILDING/ FLOOR NO.	SHOP / FLAT NO./CARPET NAME	TENEMENT NO.	CARPET AREA IN SQ.MT.	ENGLOSED BALCONY AREA IN SQ.MT.	NORMAL BALCONY AREA IN SQ.MT.	TOTAL CARPET AREA IN SQ.MT.
GROUND FLOOR	SHOP 01 +	01	35.48	00.00	00.00	53.04
	MEZZANINE		17.56			
	SHOP 02 +	01	32.34	00.00	00.00	48.65
	MEZZANINE		16.31			
STILT FLOOR	FLAT NO 101	01	42.07	10.50	13.20	52.57
	FLAT NO 102	01	41.60	10.74	17.20	52.94
TYP.1ST TO 4TH FLOOR	FLAT NO 103,201,301,401	04	42.07	10.50	13.20	52.57
	FLAT NO 104,202,302,402	04	41.60	10.74	11.15	52.94
	FLAT NO 105,203,303,403	04	67.43	12.42	39.85	79.85
	FLAT NO 501,501	02	42.07	10.50	13.20	52.57
TYP.5TH AND 6TH FLOOR	FLAT NO 502,502	02	41.60	10.74	17.20	52.94
	FLAT NO 503,603	02	67.43	12.42	39.85	79.85

[illegible]