




SECTION V-V  
1:100

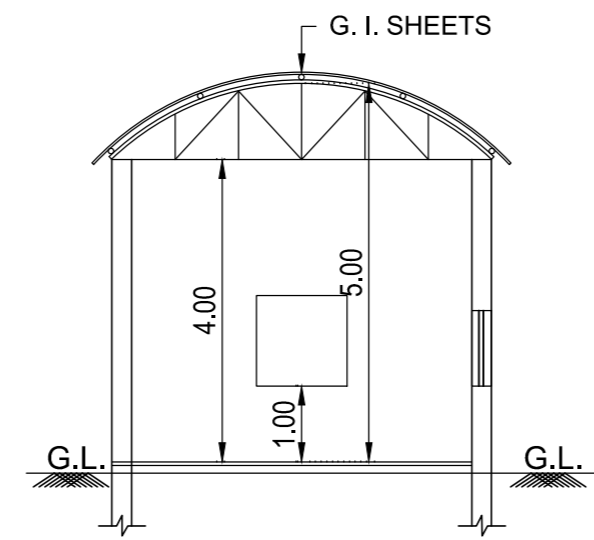


SECTION U-U  
1:100

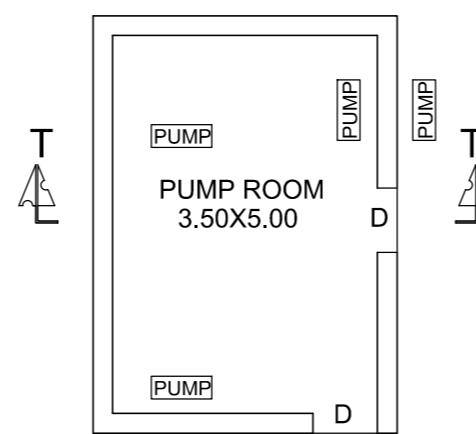


GR. FLOOR PLAN  
1:100  
PUMP ROOM

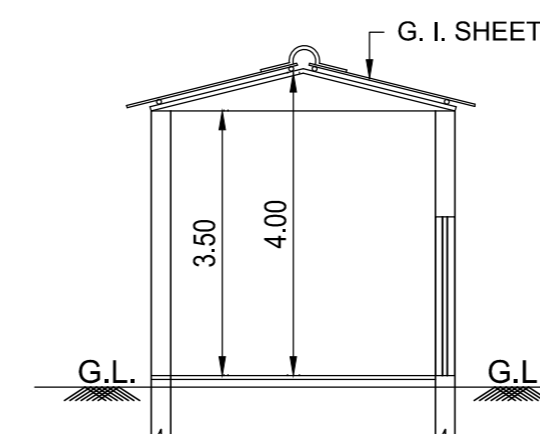


SECTION T-T  
1:100

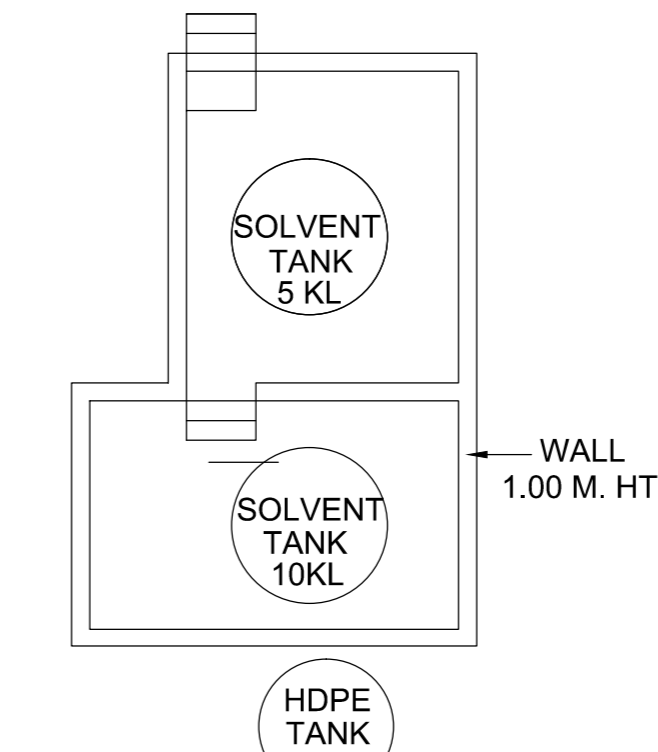


GROUND FLOOR PLAN  
1:100  
TANK FORM

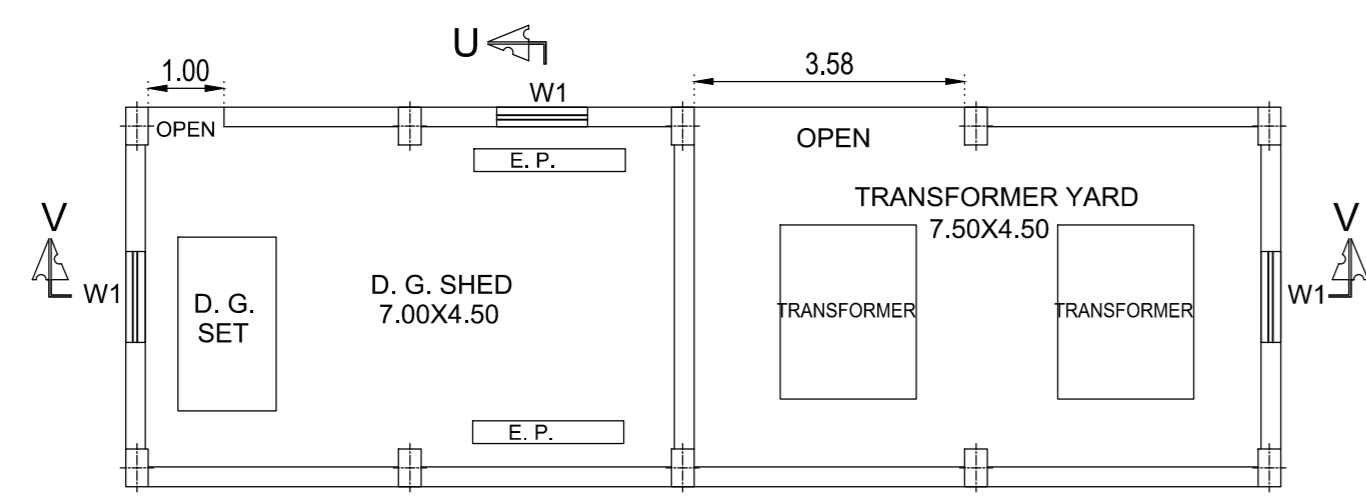


GROUND FLOOR PLAN  
1:100  
D. G. SET & TRANSFORMER YARD SHED

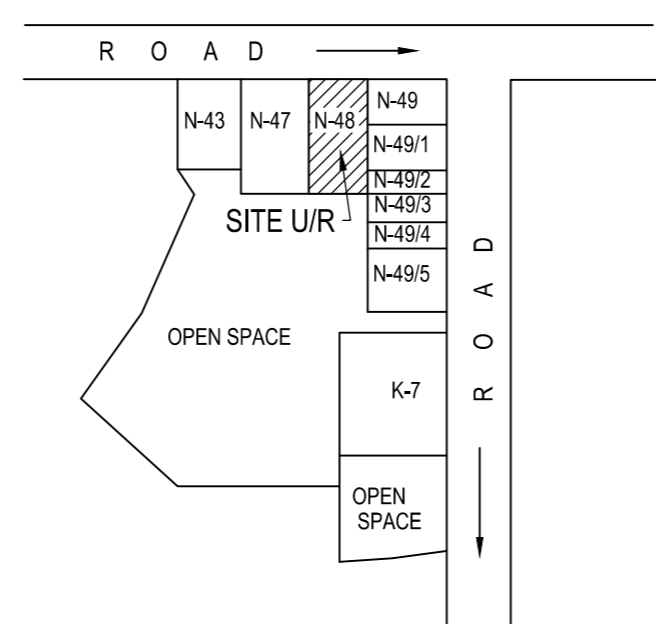


LOCATION PLAN  
1:4000

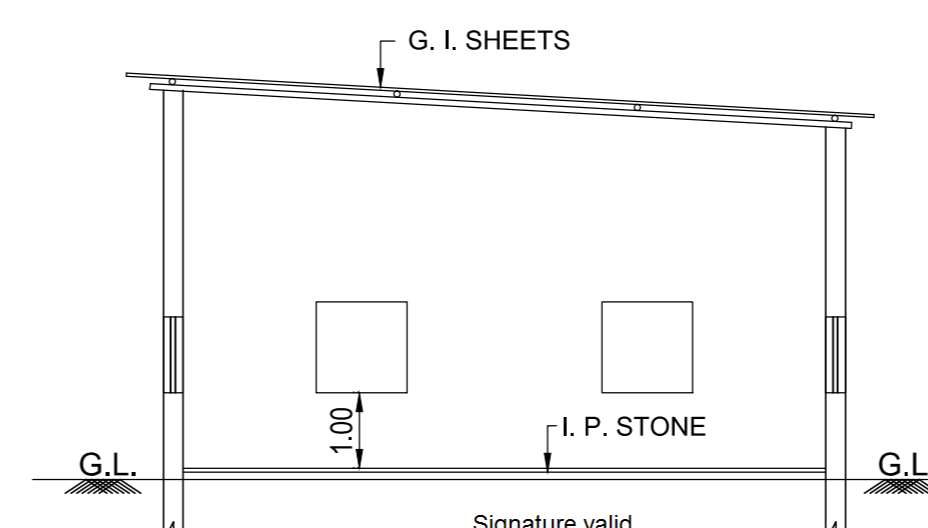


SECT - Y  
1:100

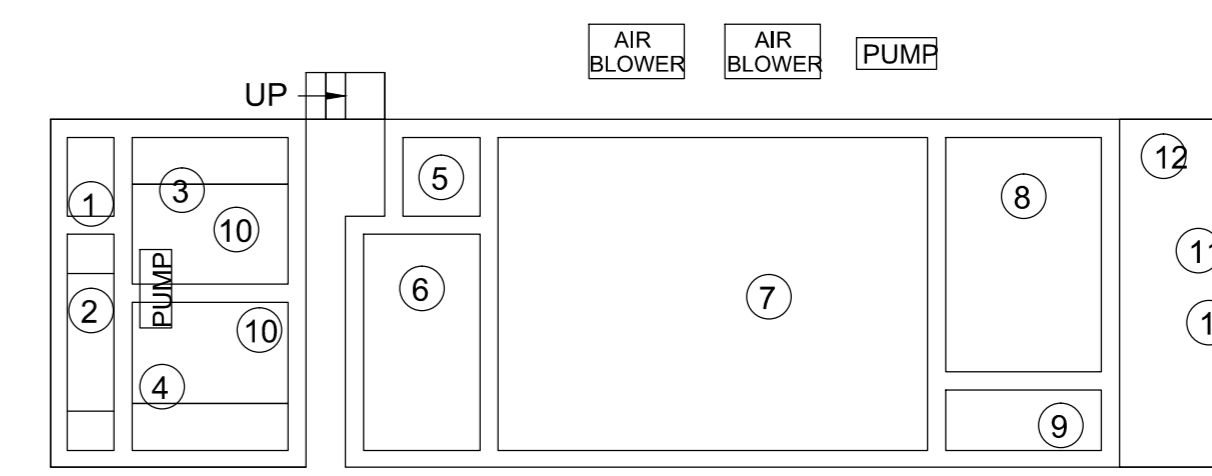


GROUND FLOOR PLAN  
1:100  
E. T. P. AREA

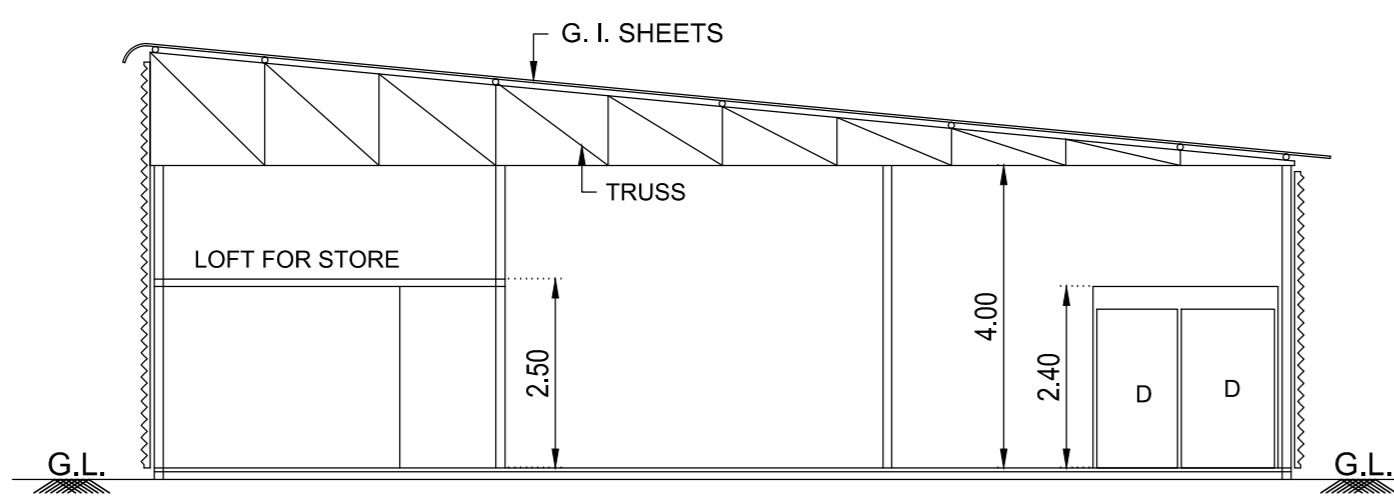

SECTION X-X  
1:100

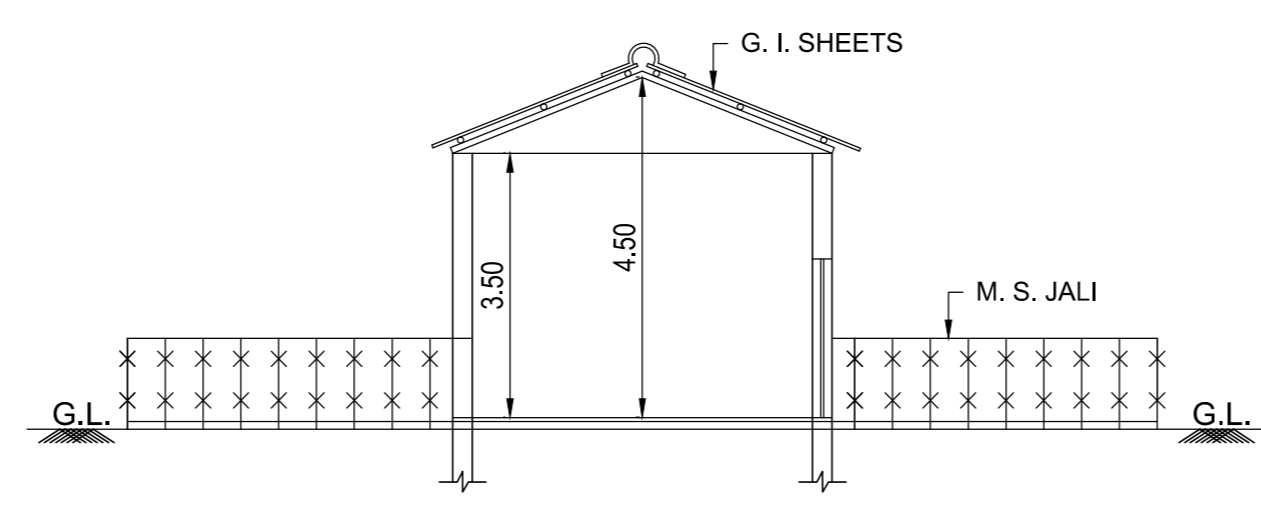


SECTION W-W  
1:100

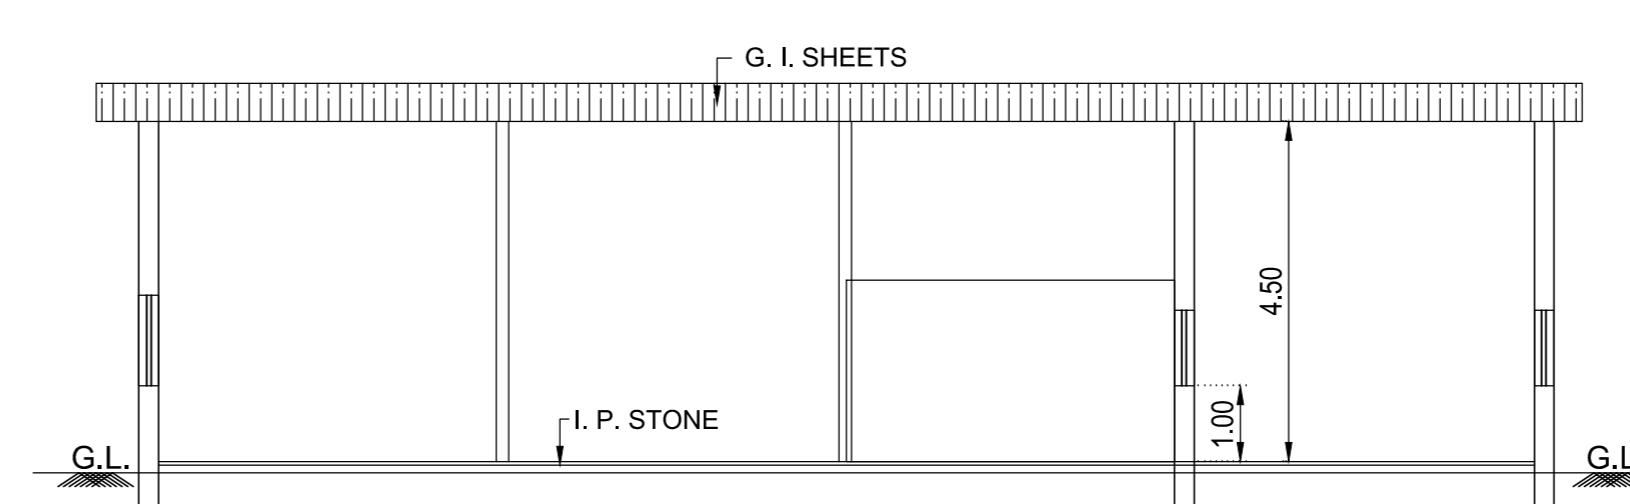


SECTION Z-Z  
1:100

SCHEDULE OF E. T. P.


S.NO.	MARK	NAME	SIZE
1.	S.C.	SCREEN CHEMBER	0.6M X 1.0M X 1.7M
2.	O.G.T.	OIL & GREASE CHEMBER	0.6M X 2.75M X 1.7M
3.	E.T.1	EQUALIZATION TANK	2.0M X 2.1M X 2.2M
4.	E.T.2	EQUALIZATION TANK	2.0M X 2.1M X 2.2M
5.	F.M.	FLASH MIXER	1.0M X 1.0M X 1.0M
6.	P.S.T.	SETTLING TANK	1.5M X 2.75M X 3.3M
7.	A.T.	AERATION TANK	5.5M X 4.0M X 3.3M
8.	S.C.	SECONDARY CLARIFIER	2.0M X 3.0M X 3.3M
9.	F.F.T.	FILTER FIEED TANK	2.0M X 7.70M X 3.3M
10.	S.B.D.	SLUDGE DRYING BEDS	1.5M X 1.5M X 1.0M
11.	D.M.F.	DUAL MEDIA FILTER	0.6M X DIA. X 1.25M
12.	A.C.F.	ACTIVATED CARBON FILTER	0.6M X DIA. X 1.25M
13.	P.C.C.	FOUNDATION FOR FILTERS	1.5M X 4.4M X 0.5M

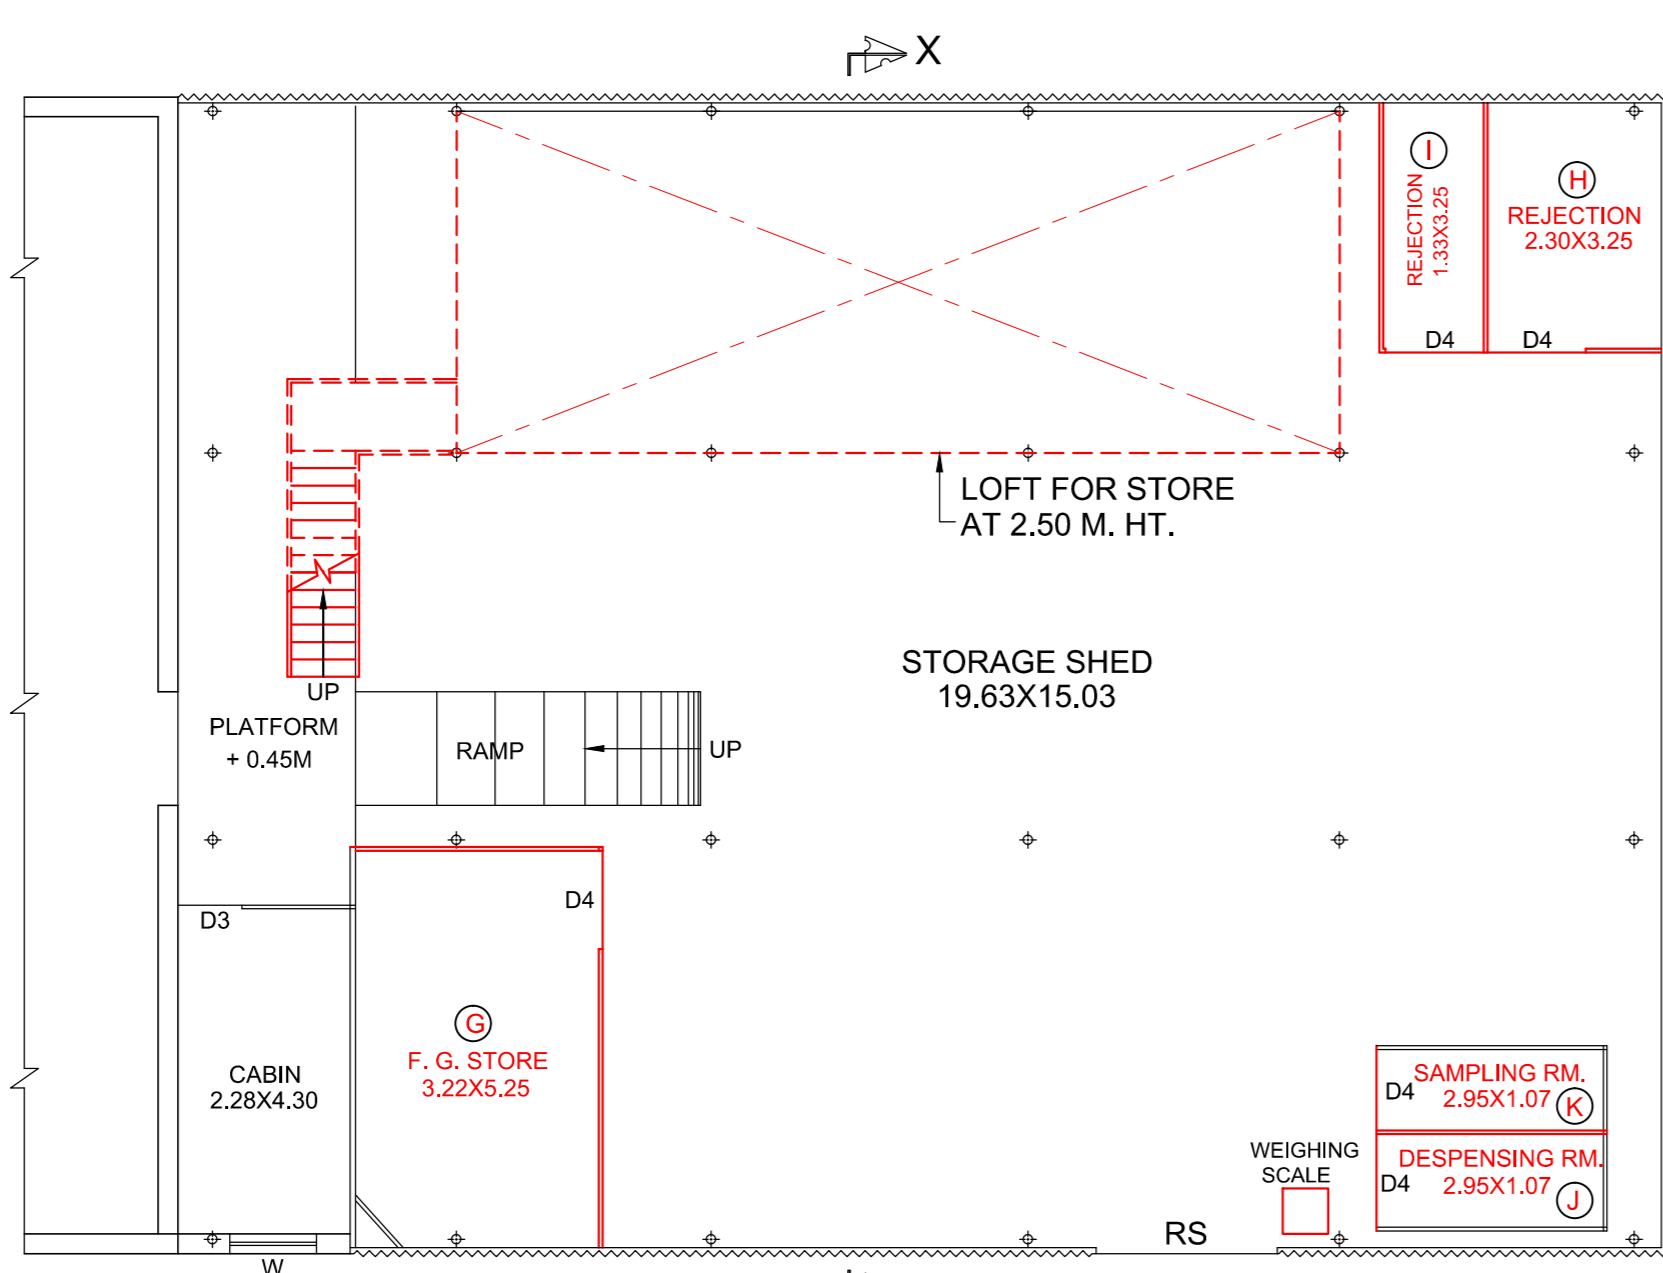

GROUND FLOOR PLAN  
1:100  
STORAGE SHED

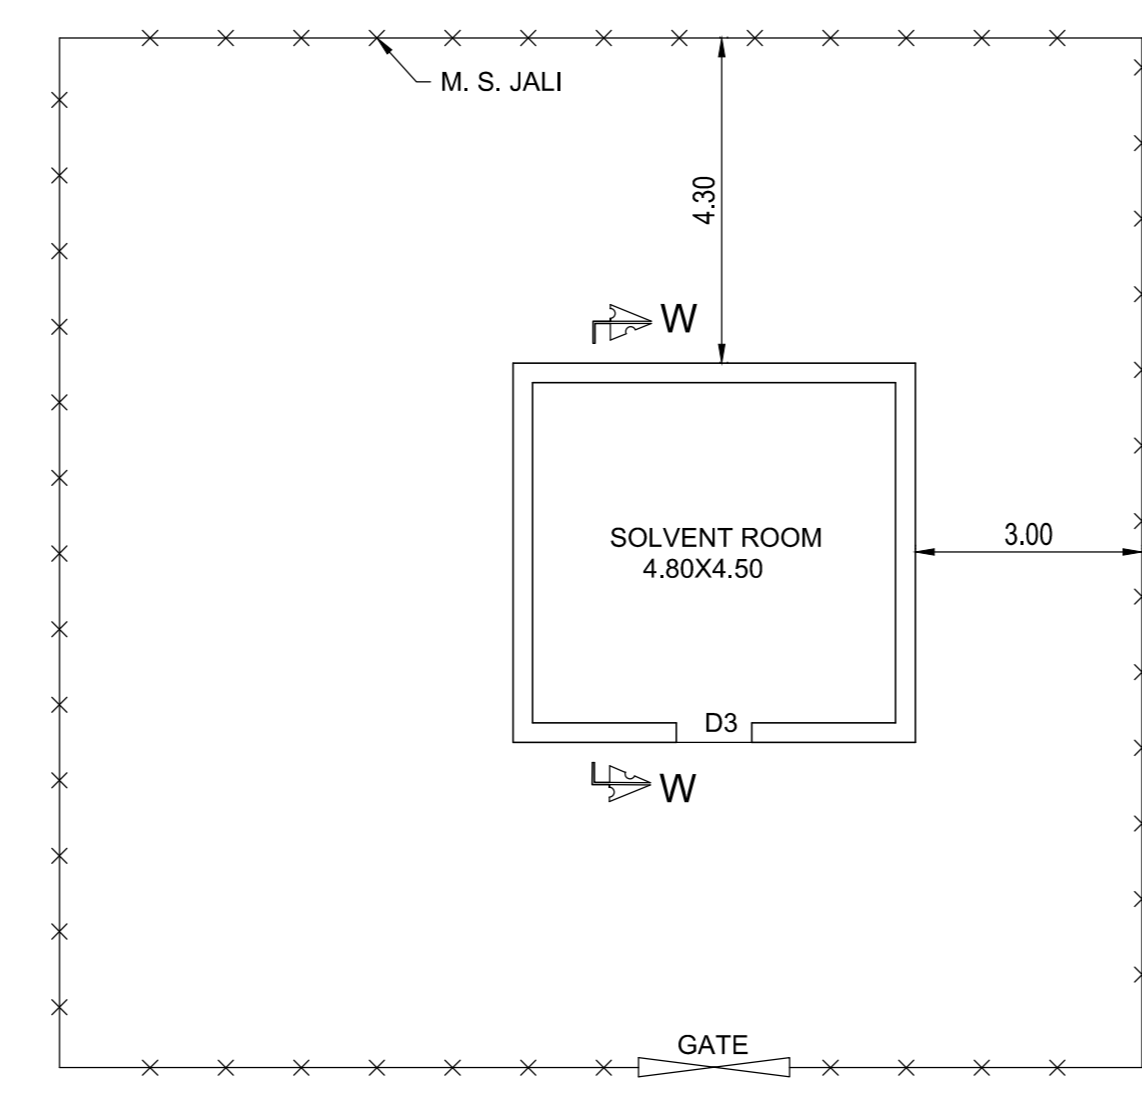

GROUND FLOOR PLAN  
1:100  
SOLVENT ROOM

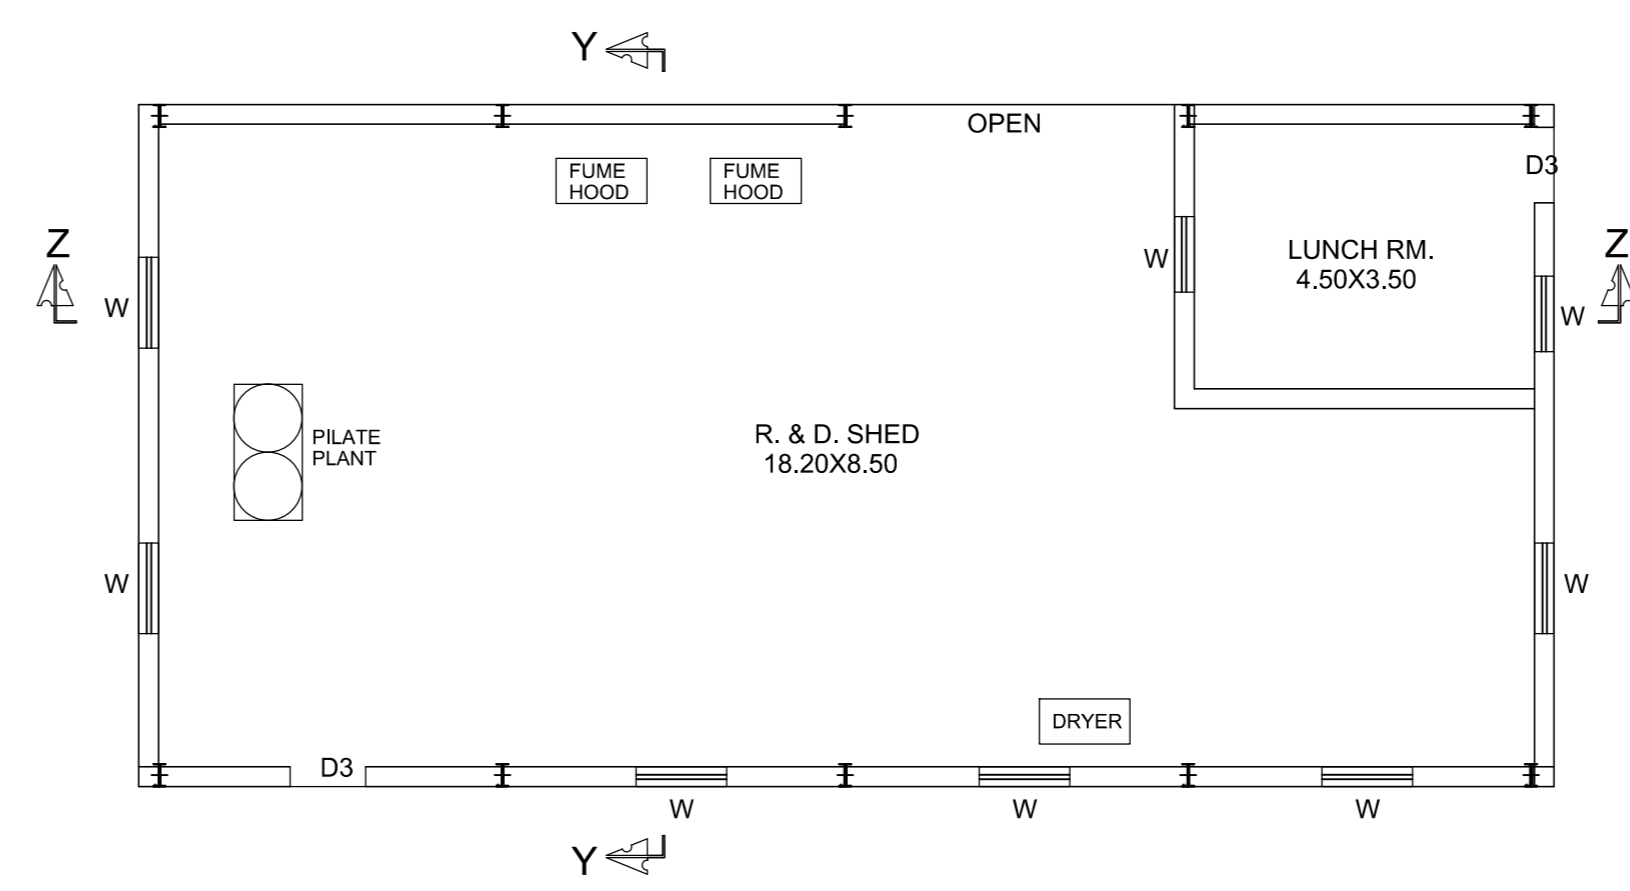

GROUND FLOOR PLAN  
1:100  
R. & D. SHED

EARLIER APPROVAL NO.:-  
REF. 12170210010000V  
DATED:- 29/10/2021

- NOTES:-
1. APPLICANTS PREMISES SHOWN THUS
  2. MACHINERY SHOWN THUS
  3. URINALS SHOWN THUS
  4. WASH BASIN SHOWN THUS

V AND V PHARMA INDUSTRIES				
PLOT NO.:- N-48, ADDL. M. I. D. C. AREA, ANAND NAGAR, TAL. :- AMBARNATH, DIST. :- THANE.				
MACHINE LAY - OUT <b>REVISED</b>				
DRG.NO.	DATE	DRN BY	CHD BY	SCALE
R-68/O-B	07/22	RIDDHI	A.C.K.	AS SHOWN