



EXISTING GROUND FLOOR PLAN

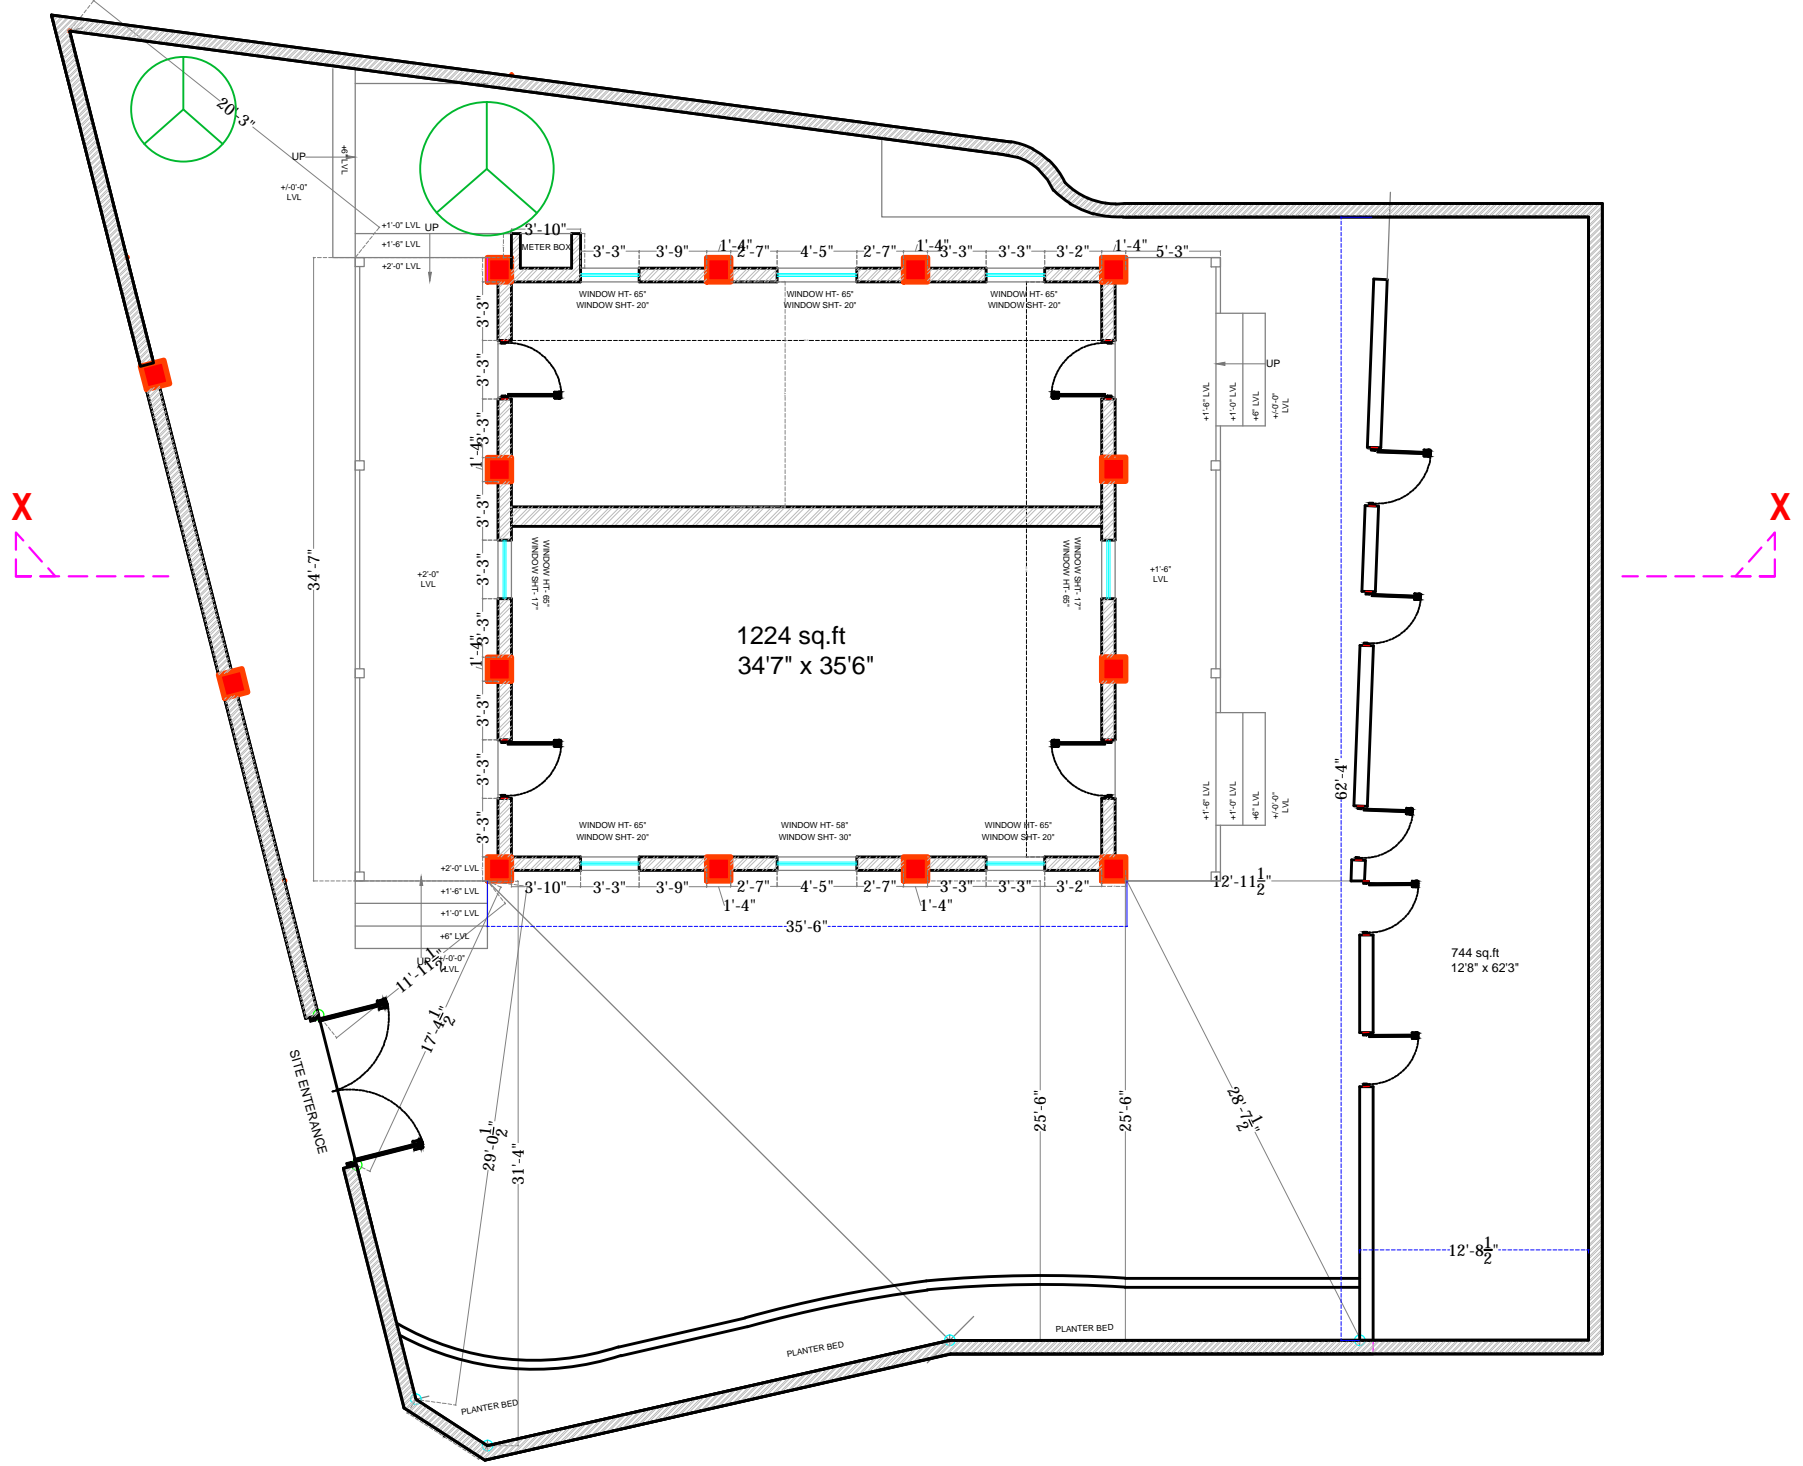

GROUND FLOOR PLAN

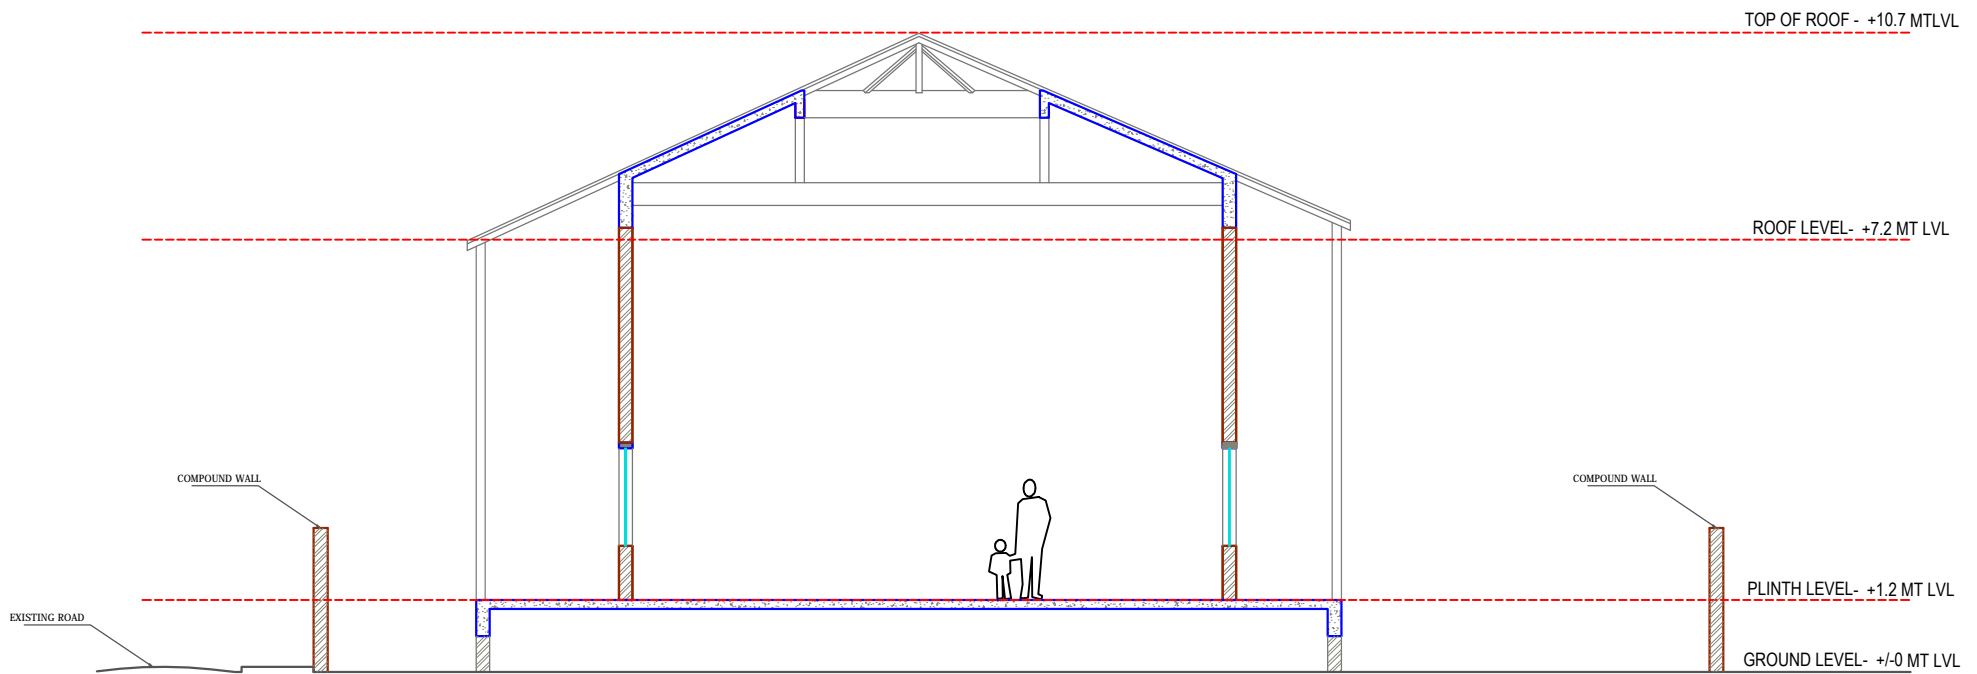

SECTION X-X

ARCHITECT: MAGIC OXIDE DESIGN STUDIO PVT LTD.

CLIENT AND LOCATION:

NORTH

REVISIONS

DRAWING TITLE

DATE

NOTES:

MAGIC OXIDE DESIGN STUDIO

ARCHITECTS PLANNERS INTERIOR AND LANDSCAPE
53-A, SHIV SADAN, DR. M.B. RAUT ROAD
SHIVAJI PARK DADAR (WEST)
MUMBAI - 400 028.
TEL: (91) (22) 56/65256051
FAX: (91) (22) 24472984
E-MAIL : contact@magicoxide.com

VIKAS BHALLA
HOUSE



GROUND FLOOR PLAN

01/07/2017

CONSTRUCTION WORKS AS PER THIS DRAWING SHALL COMMENCE ONLY AFTER OBTAINING PERMISSION FROM RELEVANT GOVERNMENT AUTHORITIES.

DRAWING BY
SANTOSH

CHECKED BY

APPROVED BY
M.CHANG