



SECTION : "B-B"

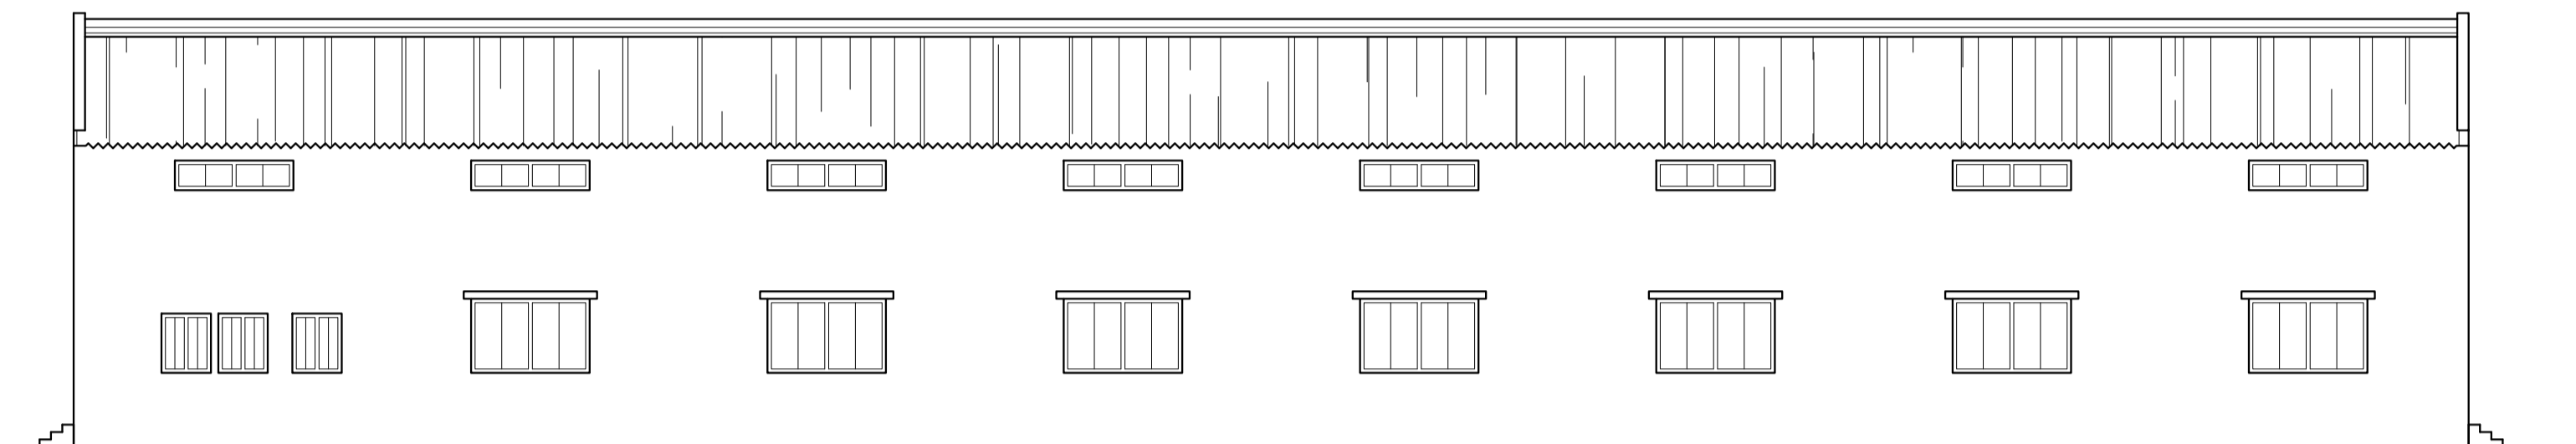

ELEVATION

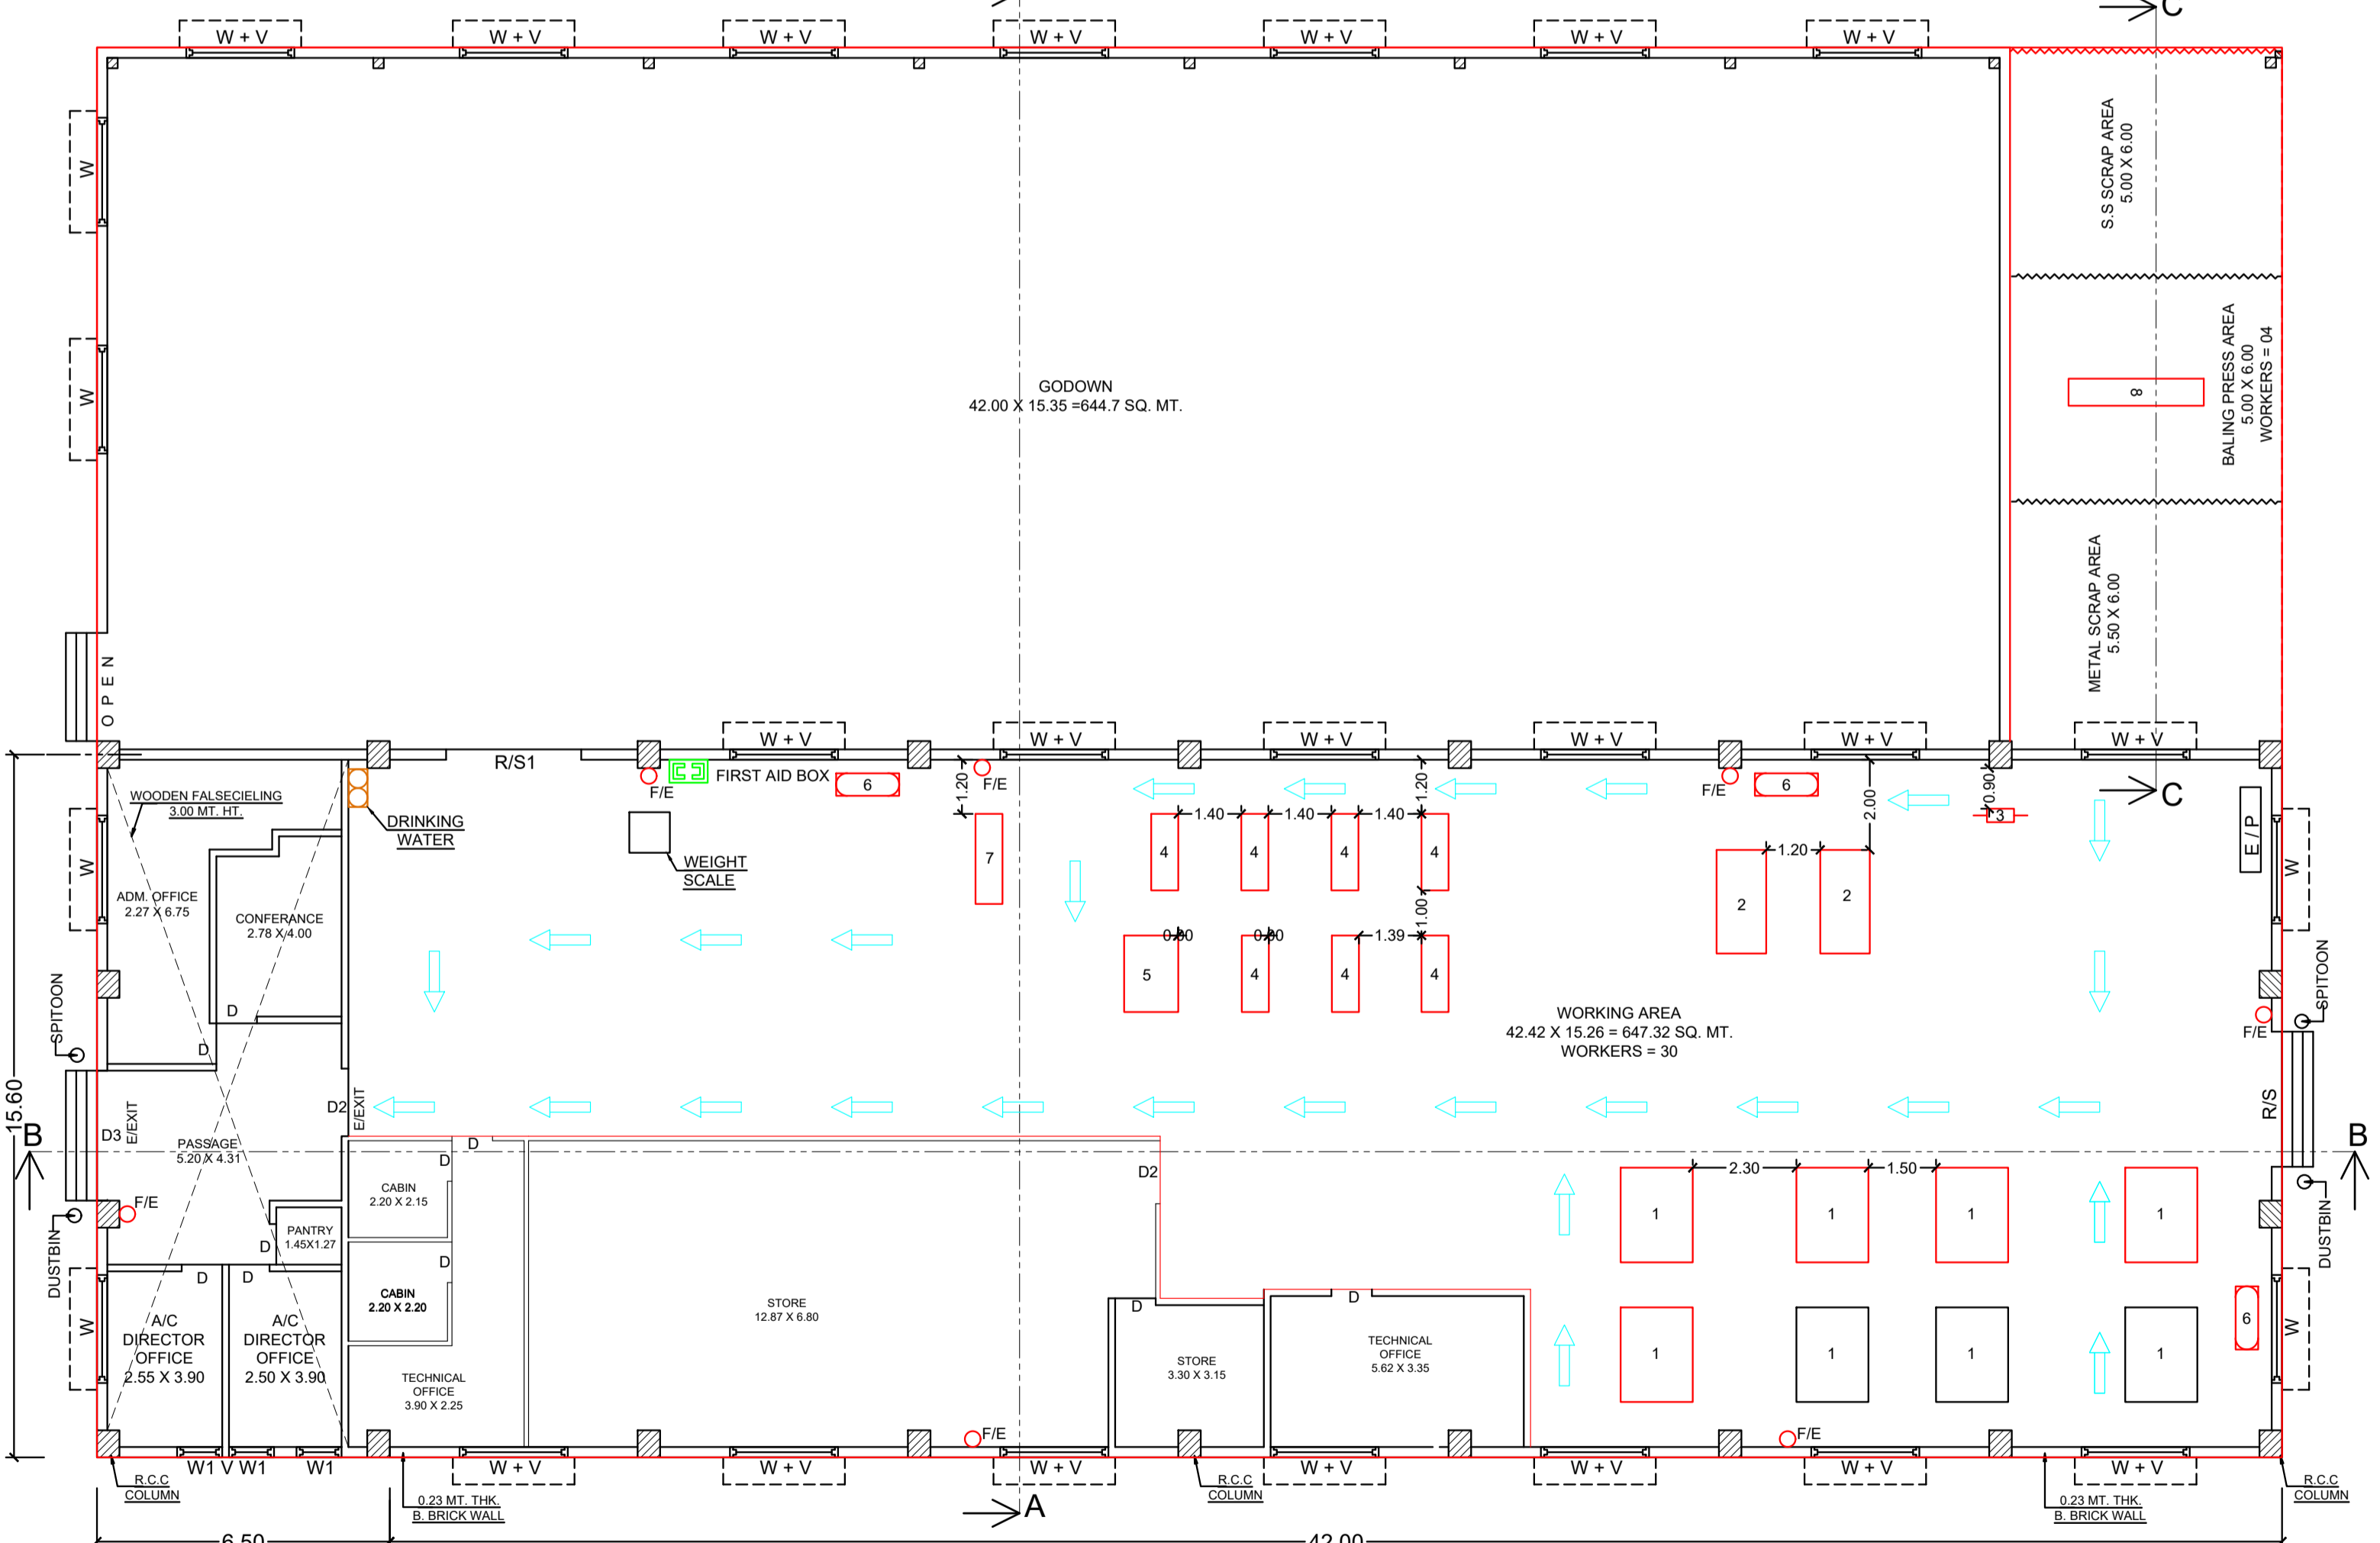

GROUND FLOOR PLAN (BLOCK - A)

SCALE : 1.00 CM : 1.00 MT.

AREA STATEMENT	IN SQ. MT.
TOTAL PLOT AREA	4200.21 SQ. MT.
CONSTRUCTION AREA BLDG.	
BLOCK - A	1517.80 SQ. MT.
BLOCK - B	746.94 SQ. MT.
O.H.C.	20.63 SQ. MT.
SANITARY BLOCK & CLOAK ROOM	34.52 SQ. MT.
WATCHMAN CABIN	16.43 SQ. MT.
ELE. ROOM	13.91 SQ. MT.
TOTAL CONSTRUCTION AREA	2350.23 SQ. MT.
GARDENING AREA	256.75 SQ. MT.
OPEN LAND AREA	1593.23 SQ. MT.

CONTENTS OF DRAWING & SHEET WITH BUILDING NOS			
SHEET - 1 / 2			
=> SITE PLAN & LOCATION PLAN			
=> GROUND FLOOR FACTORY SHED PLAN (BLOCK - A), ELEVATION & SECTION			
=> GROUND FLOOR SCRAP ROOM PLAN ELEVATION & SECTION			
=> GROUND FLOOR ELE. ROOM & TRANSFORMER PLAN ELEVATION & SECTION			
SHEET - 2 / 2			
=> GROUND FLOOR FACTORY SHED PLAN (BLOCK - B), ELEVATION & SECTION			
=> SANITARY BLOCK PLAN, ELEVATION & SECTION			
=> WATCHMAN CABIN PLAN, ELEVATION & SECTION			

APPROVAL STAMP : 1/2

SCHEDULE OF OPINING :

NOS	TYPE	SIZE	DISCRPTION
3	R/S	3.00 X 2.40	ROLLING SHUTTER
1	R/S1	3.00 X 4.50	DOOR
11	D	0.90 X 2.10	DOOR
-	D1	0.75 X 2.10	DOOR
2	D2	1.50 X 2.40	DOOR
1	D3	2.89 X 2.40	DOOR
19	W	2.40 X 1.50	WINDOW
3	W1	1.00 X 1.20	DOOR
13	V	2.40 X 0.60	VENTILATION
-	V1	0.60 X 0.60	DOOR

LIST OF MACHINERY :

SR.NO	NAME OF PLANT/MACHINERY	S I Z E	NOS
1	C N C MIC	1.60 X 2.10	10
2	SPINDLE M/C	1.0 X 2.30	2
3	BENCH GRINDER	0.60 X 0.30	1
4	LATHE MIC	0.60 X 1.70	7
5	SPINDLE M/C	1.20 X 1.70	1
6	AIR COMPRESSOR	0.50 X 1.40	3
7	UNIVERSAL TESTING M/C	0.60 X 2.00	1
8	BALING PRESS	0.60 X 3.00	1

COLOUR NOTE :

- PLOT BOUNDRY SHOWN IN BLACK
- APPROVED WORK SHOWN IN GREEN
- EXTENSION WORK SHOWN IN RED
- DRAINAGE LINE SHOWN IN BLUE
- FIRE EMERGENCY EXIT ROUTE SHOWN
- FIRE EXT. SHOWN IN
- DRINKING WATER POINT SHOWN IN
- EMERGENCY EXIT SHOWN IN

ALL DIMENSION ARE IN METER
 PREVIOUS PLAN APPROVED BY JOINT DIR / IS & H / SURAT
 WIDE LETTER NO PLAN : 4462 / 2013 DATE : 01/07 / 2013
 AS THE REVISED WITH EXTENSION FACTORY PLAN HAVE BEEN SUBMITTED FOR APPROVAL PLEASE APPROVED THE SAME CANCEL THE PREVIOUSLY APPROVED PLANS.

SCALE : CM : MT
 PLAN, ELEVATION, & SECTION : 1.00 : 1.00
 SITE PLAN : 1.00 : 5.00


TITLE : REVISED WITH EXTENSION FACTORY PLAN SHOWING
 REVISED WITH EXTENSION FACTORY BLDG. WITH MACHINERY LAY - OUT FOR
 VAIBHAV FITTING INDIA PVT. LTD.

PLOT NO : 280 / 1,
 AT : G. I. D. C. UMBERGAON,
 DIST : VALSAD.


DRN BY : DATE : 24 / 09 / 2019

Pan Planning
 (Dhansukh Mistry)
 8, Greenpark Apt.
 Opp. S. B. I. College Road,
 Bilimora,
 mobile : 98254-86730


SIGN. OF OWNER / OCCUPIER :

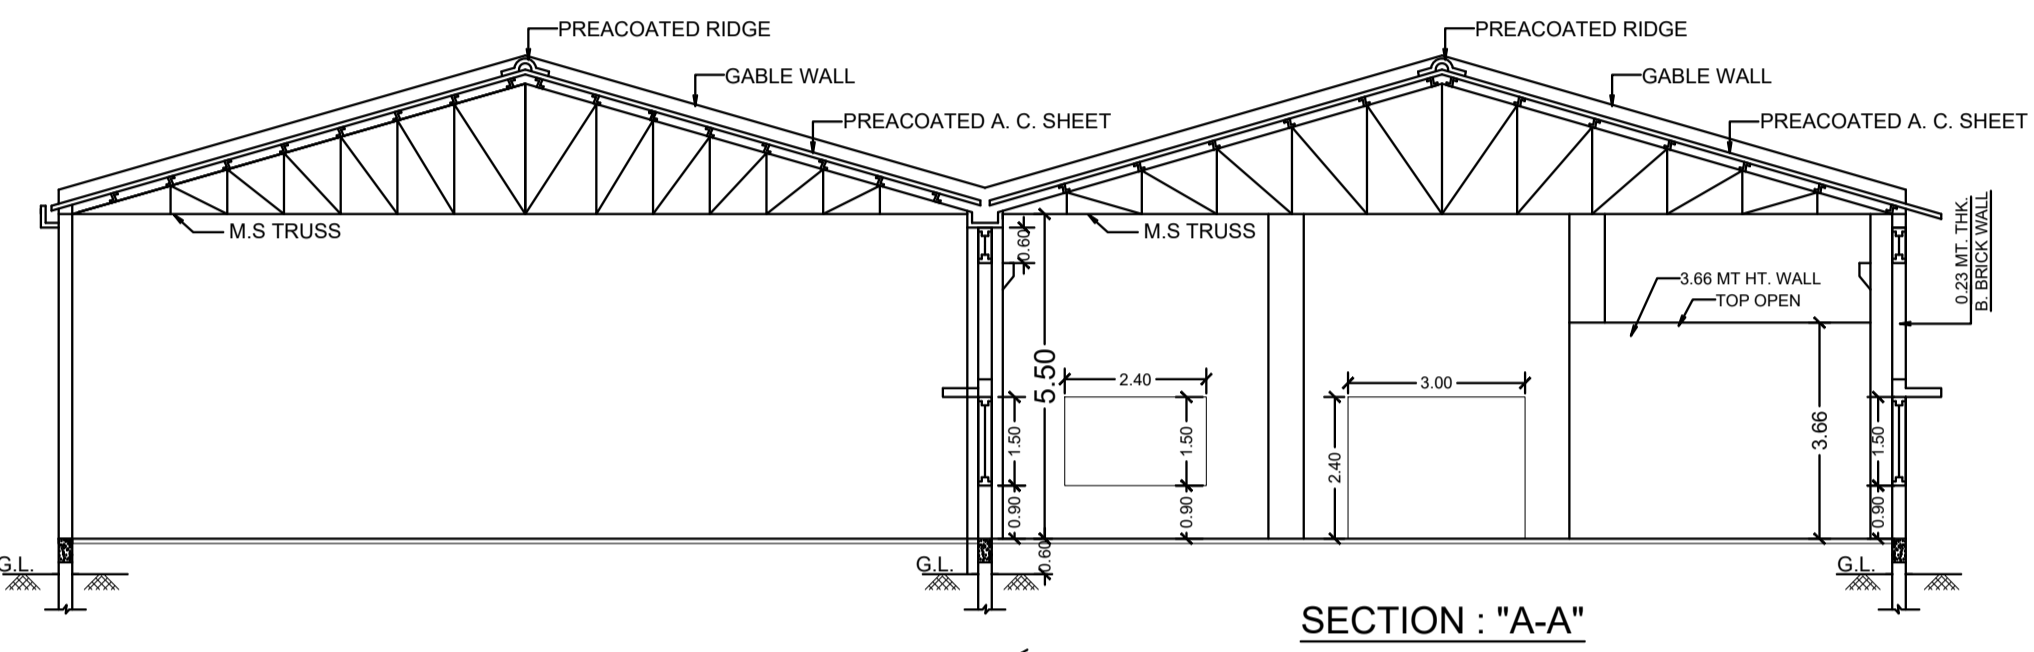


SECTION : "A-A"

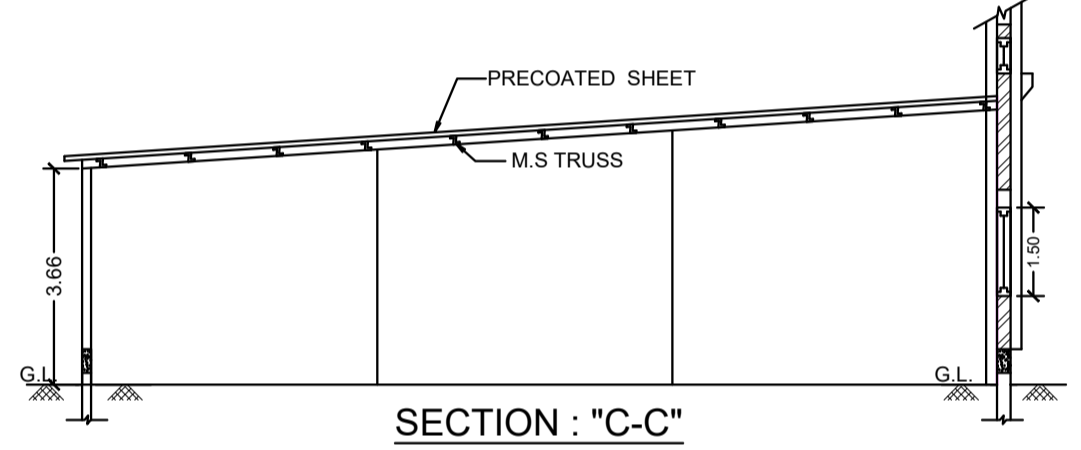

SECTION : "C-C"

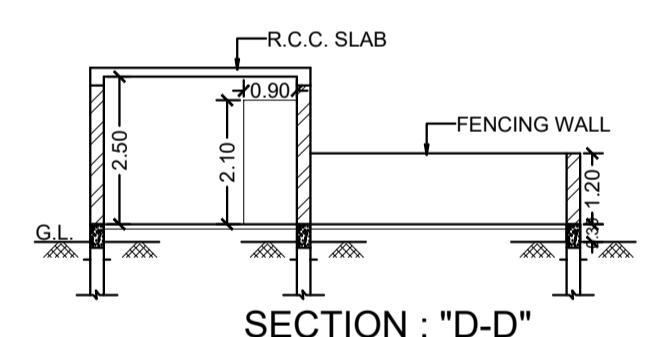


SECTION : "D-D"

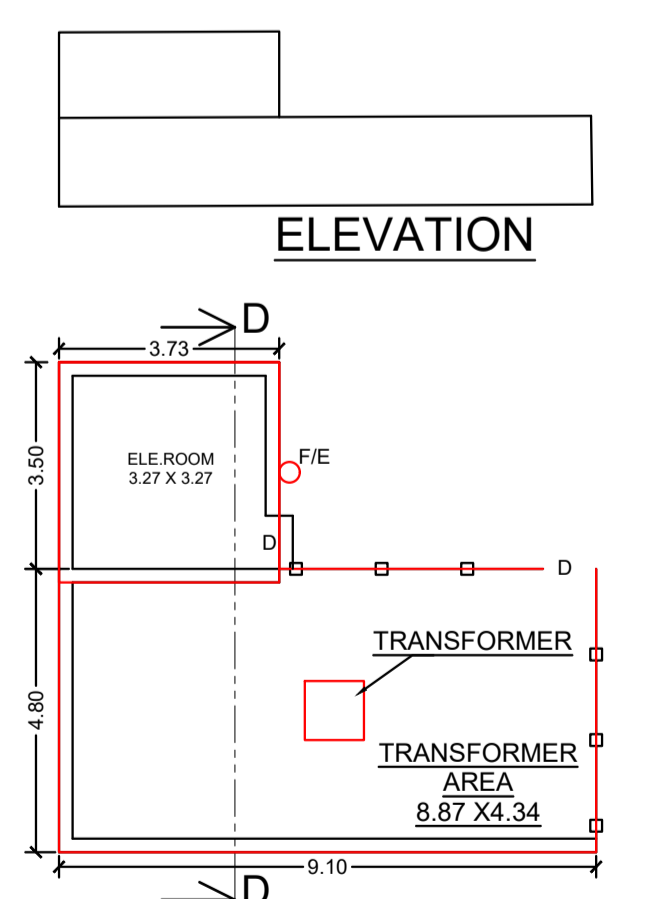


ELEVATION

SCALE : 1.00 CM : 1.00 MT.

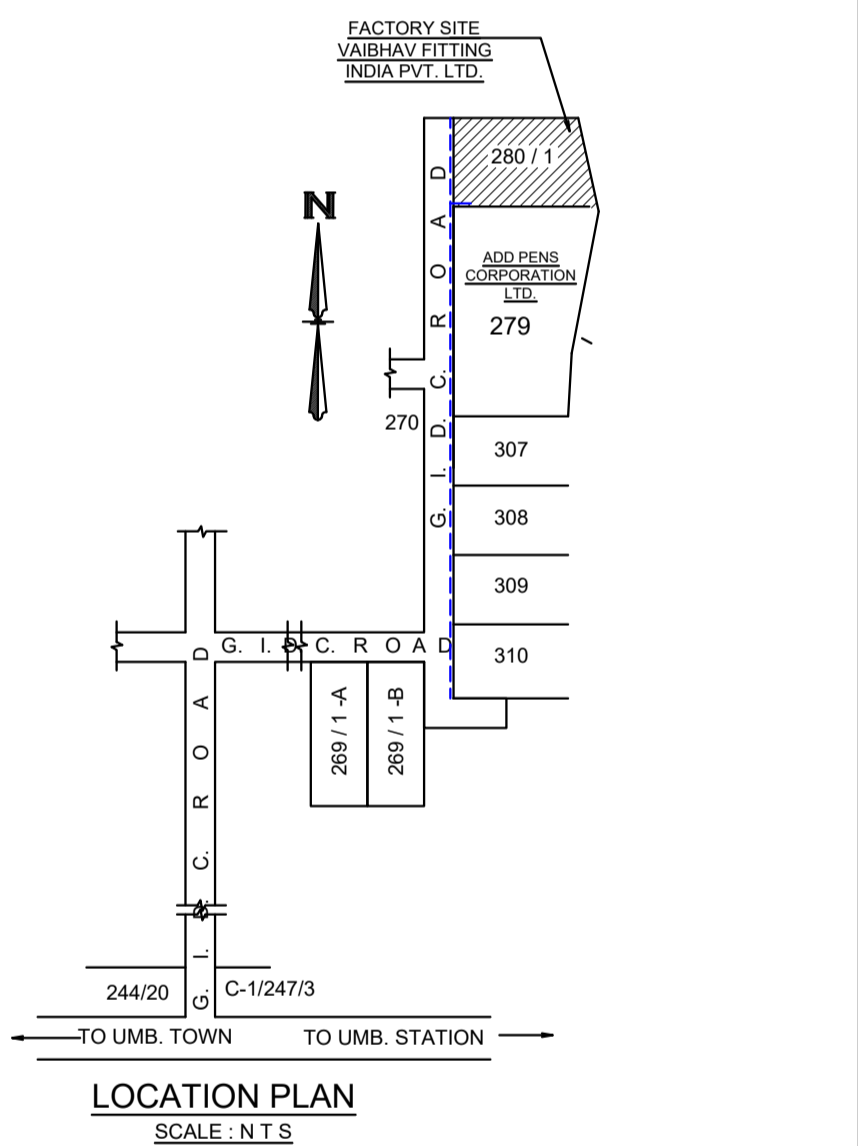

LOCATION PLAN

SCALE : N T S

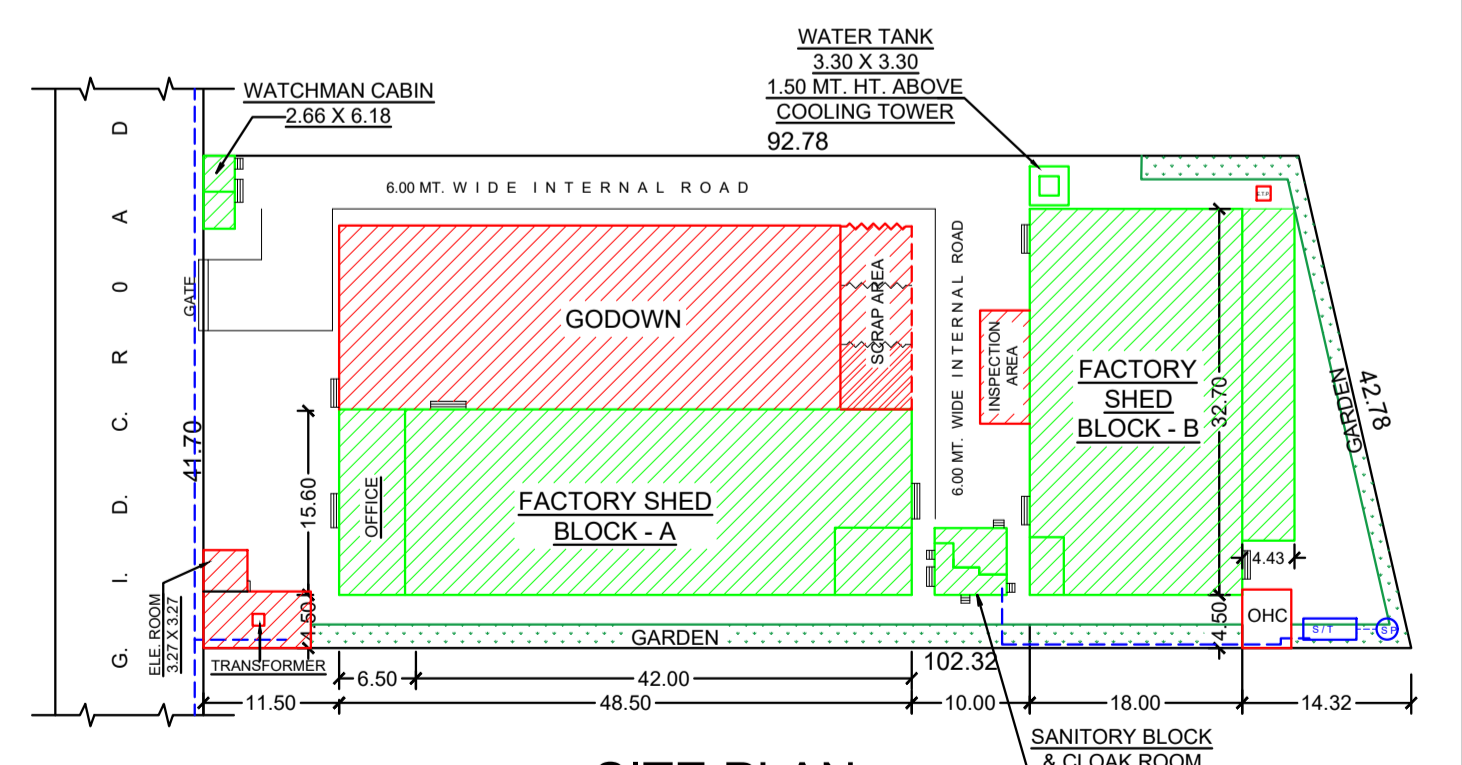

SITE PLAN

SCALE : 1.00 CM : 5.00 MT.