

**RERA AREA CALCULATION**  
FLAT NO.-03 (4TH TO 7TH, 9TH TO 14TH & 16TH TO 22ND)

|                |      |   |      |   |   |    |   |       |        |
|----------------|------|---|------|---|---|----|---|-------|--------|
| 1              | 7.10 | X | 2.90 | X | 1 | NO | = | 20.59 | SQ.MT. |
| 2              | 0.15 | X | 1.00 | X | 1 | NO | = | 0.15  | SQ.MT. |
| 3              | 6.35 | X | 2.78 | X | 1 | NO | = | 17.65 | SQ.MT. |
| 4              | 4.40 | X | 1.35 | X | 1 | NO | = | 5.94  | SQ.MT. |
| 5              | 0.75 | X | 2.75 | X | 1 | NO | = | 2.06  | SQ.MT. |
| TOTAL ADDITION |      |   |      |   |   |    | = | 46.39 | SQ.MT. |

**RERA AREA CALCULATION**  
FLAT NO.-04 (4TH TO 7TH, 9TH TO 14TH & 16TH TO 22ND)

|                |      |   |      |   |   |    |   |       |        |
|----------------|------|---|------|---|---|----|---|-------|--------|
| 1              | 0.15 | X | 0.90 | X | 1 | NO | = | 0.15  | SQ.MT. |
| 2              | 7.10 | X | 6.75 | X | 1 | NO | = | 47.53 | SQ.MT. |
| 3              | 0.55 | X | 3.15 | X | 1 | NO | = | 1.73  | SQ.MT. |
| TOTAL ADDITION |      |   |      |   |   |    | = | 49.81 | SQ.MT. |

**RERA AREA CALCULATION**  
FLAT NO.-05 (4TH TO 7TH, 9TH TO 14TH & 16TH TO 22ND)

|                |      |   |      |   |   |    |   |       |        |
|----------------|------|---|------|---|---|----|---|-------|--------|
| 1              | 1.00 | X | 0.15 | X | 1 | NO | = | 0.15  | SQ.MT. |
| 2              | 5.80 | X | 6.74 | X | 1 | NO | = | 39.09 | SQ.MT. |
| 3              | 0.40 | X | 3.35 | X | 1 | NO | = | 1.34  | SQ.MT. |
| 4              | 0.95 | X | 2.00 | X | 1 | NO | = | 1.90  | SQ.MT. |
| TOTAL ADDITION |      |   |      |   |   |    | = | 42.48 | SQ.MT. |

**RERA AREA CALCULATION**  
FLAT NO.-01 (4TH TO 22ND)

|                |      |   |      |   |   |    |   |       |        |
|----------------|------|---|------|---|---|----|---|-------|--------|
| 1              | 3.18 | X | 3.20 | X | 1 | NO | = | 10.17 | SQ.MT. |
| 2              | 3.30 | X | 3.65 | X | 1 | NO | = | 12.04 | SQ.MT. |
| 3              | 3.25 | X | 1.29 | X | 1 | NO | = | 4.19  | SQ.MT. |
| 4              | 5.60 | X | 1.58 | X | 1 | NO | = | 8.85  | SQ.MT. |
| 5              | 1.10 | X | 2.23 | X | 1 | NO | = | 2.45  | SQ.MT. |
| 6              | 6.52 | X | 1.79 | X | 1 | NO | = | 11.67 | SQ.MT. |
| 7              | 5.95 | X | 3.36 | X | 1 | NO | = | 19.99 | SQ.MT. |
| 8              | 0.92 | X | 0.23 | X | 1 | NO | = | 0.21  | SQ.MT. |
| TOTAL ADDITION |      |   |      |   |   |    | = | 69.57 | SQ.MT. |





**RERA AREA CALCULATION**  
FLAT NO.-02 (4TH TO 22ND)

|                |      |   |      |   |   |    |   |       |        |
|----------------|------|---|------|---|---|----|---|-------|--------|
| 1              | 3.03 | X | 3.20 | X | 1 | NO | = | 9.70  | SQ.MT. |
| 2              | 3.45 | X | 3.65 | X | 1 | NO | = | 12.59 | SQ.MT. |
| 3              | 3.10 | X | 1.29 | X | 1 | NO | = | 4.00  | SQ.MT. |
| 4              | 5.60 | X | 1.58 | X | 1 | NO | = | 8.85  | SQ.MT. |
| 5              | 1.10 | X | 2.10 | X | 1 | NO | = | 2.31  | SQ.MT. |
| 6              | 6.59 | X | 1.63 | X | 1 | NO | = | 10.74 | SQ.MT. |
| 7              | 6.03 | X | 3.52 | X | 1 | NO | = | 21.23 | SQ.MT. |
| 8              | 0.92 | X | 0.23 | X | 1 | NO | = | 0.21  | SQ.MT. |
| TOTAL ADDITION |      |   |      |   |   |    | = | 69.63 | SQ.MT. |

**RERA AREA CALCULATION**  
FLAT NO.-05 (8TH FLOOR)

|                |      |   |      |   |   |    |   |       |        |
|----------------|------|---|------|---|---|----|---|-------|--------|
| 1              | 1.00 | X | 0.15 | X | 1 | NO | = | 0.15  | SQ.MT. |
| 2              | 5.80 | X | 6.74 | X | 1 | NO | = | 39.09 | SQ.MT. |
| 3              | 0.40 | X | 3.35 | X | 1 | NO | = | 1.34  | SQ.MT. |
| 4              | 0.95 | X | 2.00 | X | 1 | NO | = | 1.90  | SQ.MT. |
| 5              | 4.85 | X | 3.80 | X | 1 | NO | = | 17.96 | SQ.MT. |
| TOTAL ADDITION |      |   |      |   |   |    | = | 60.14 | SQ.MT. |

**Fitness Center Area Calculation**  
Permissible Area :- 12645.14 sq.mt.  
Fitness Center 2% of Permissible Area  
Permissible Fitness Center = 252.90 sq.mt.  
Proposed Fitness Center = 58.80 sq.mt.

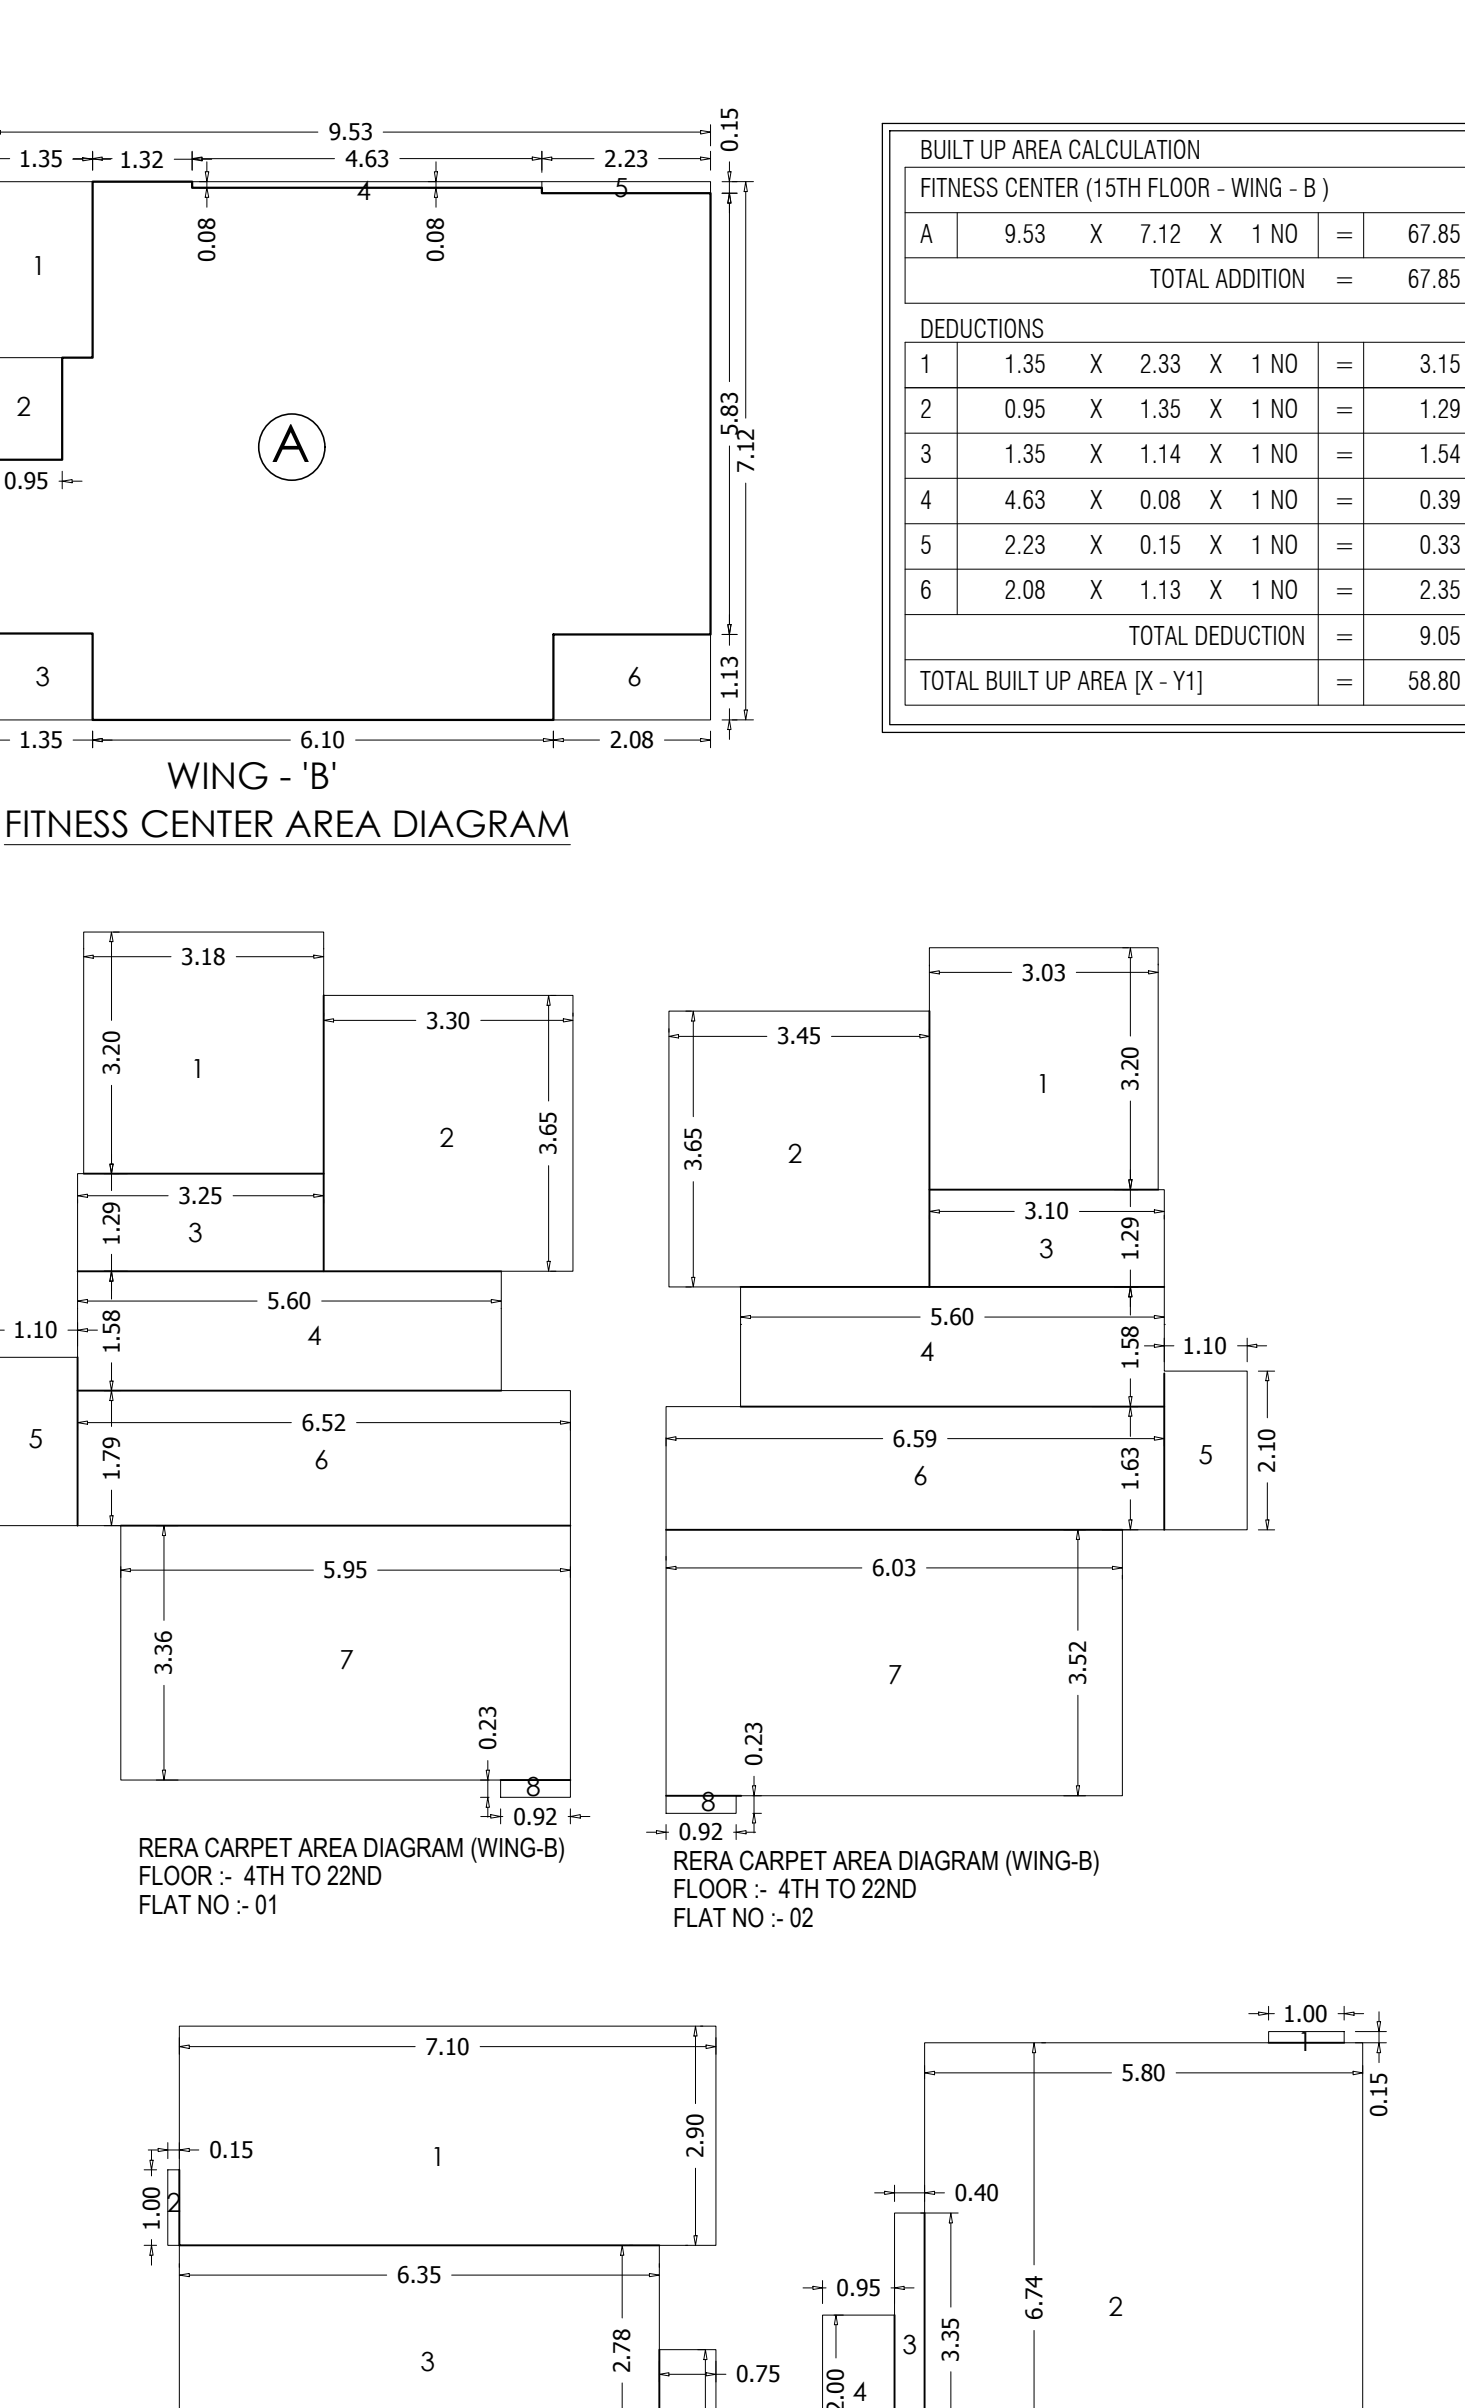
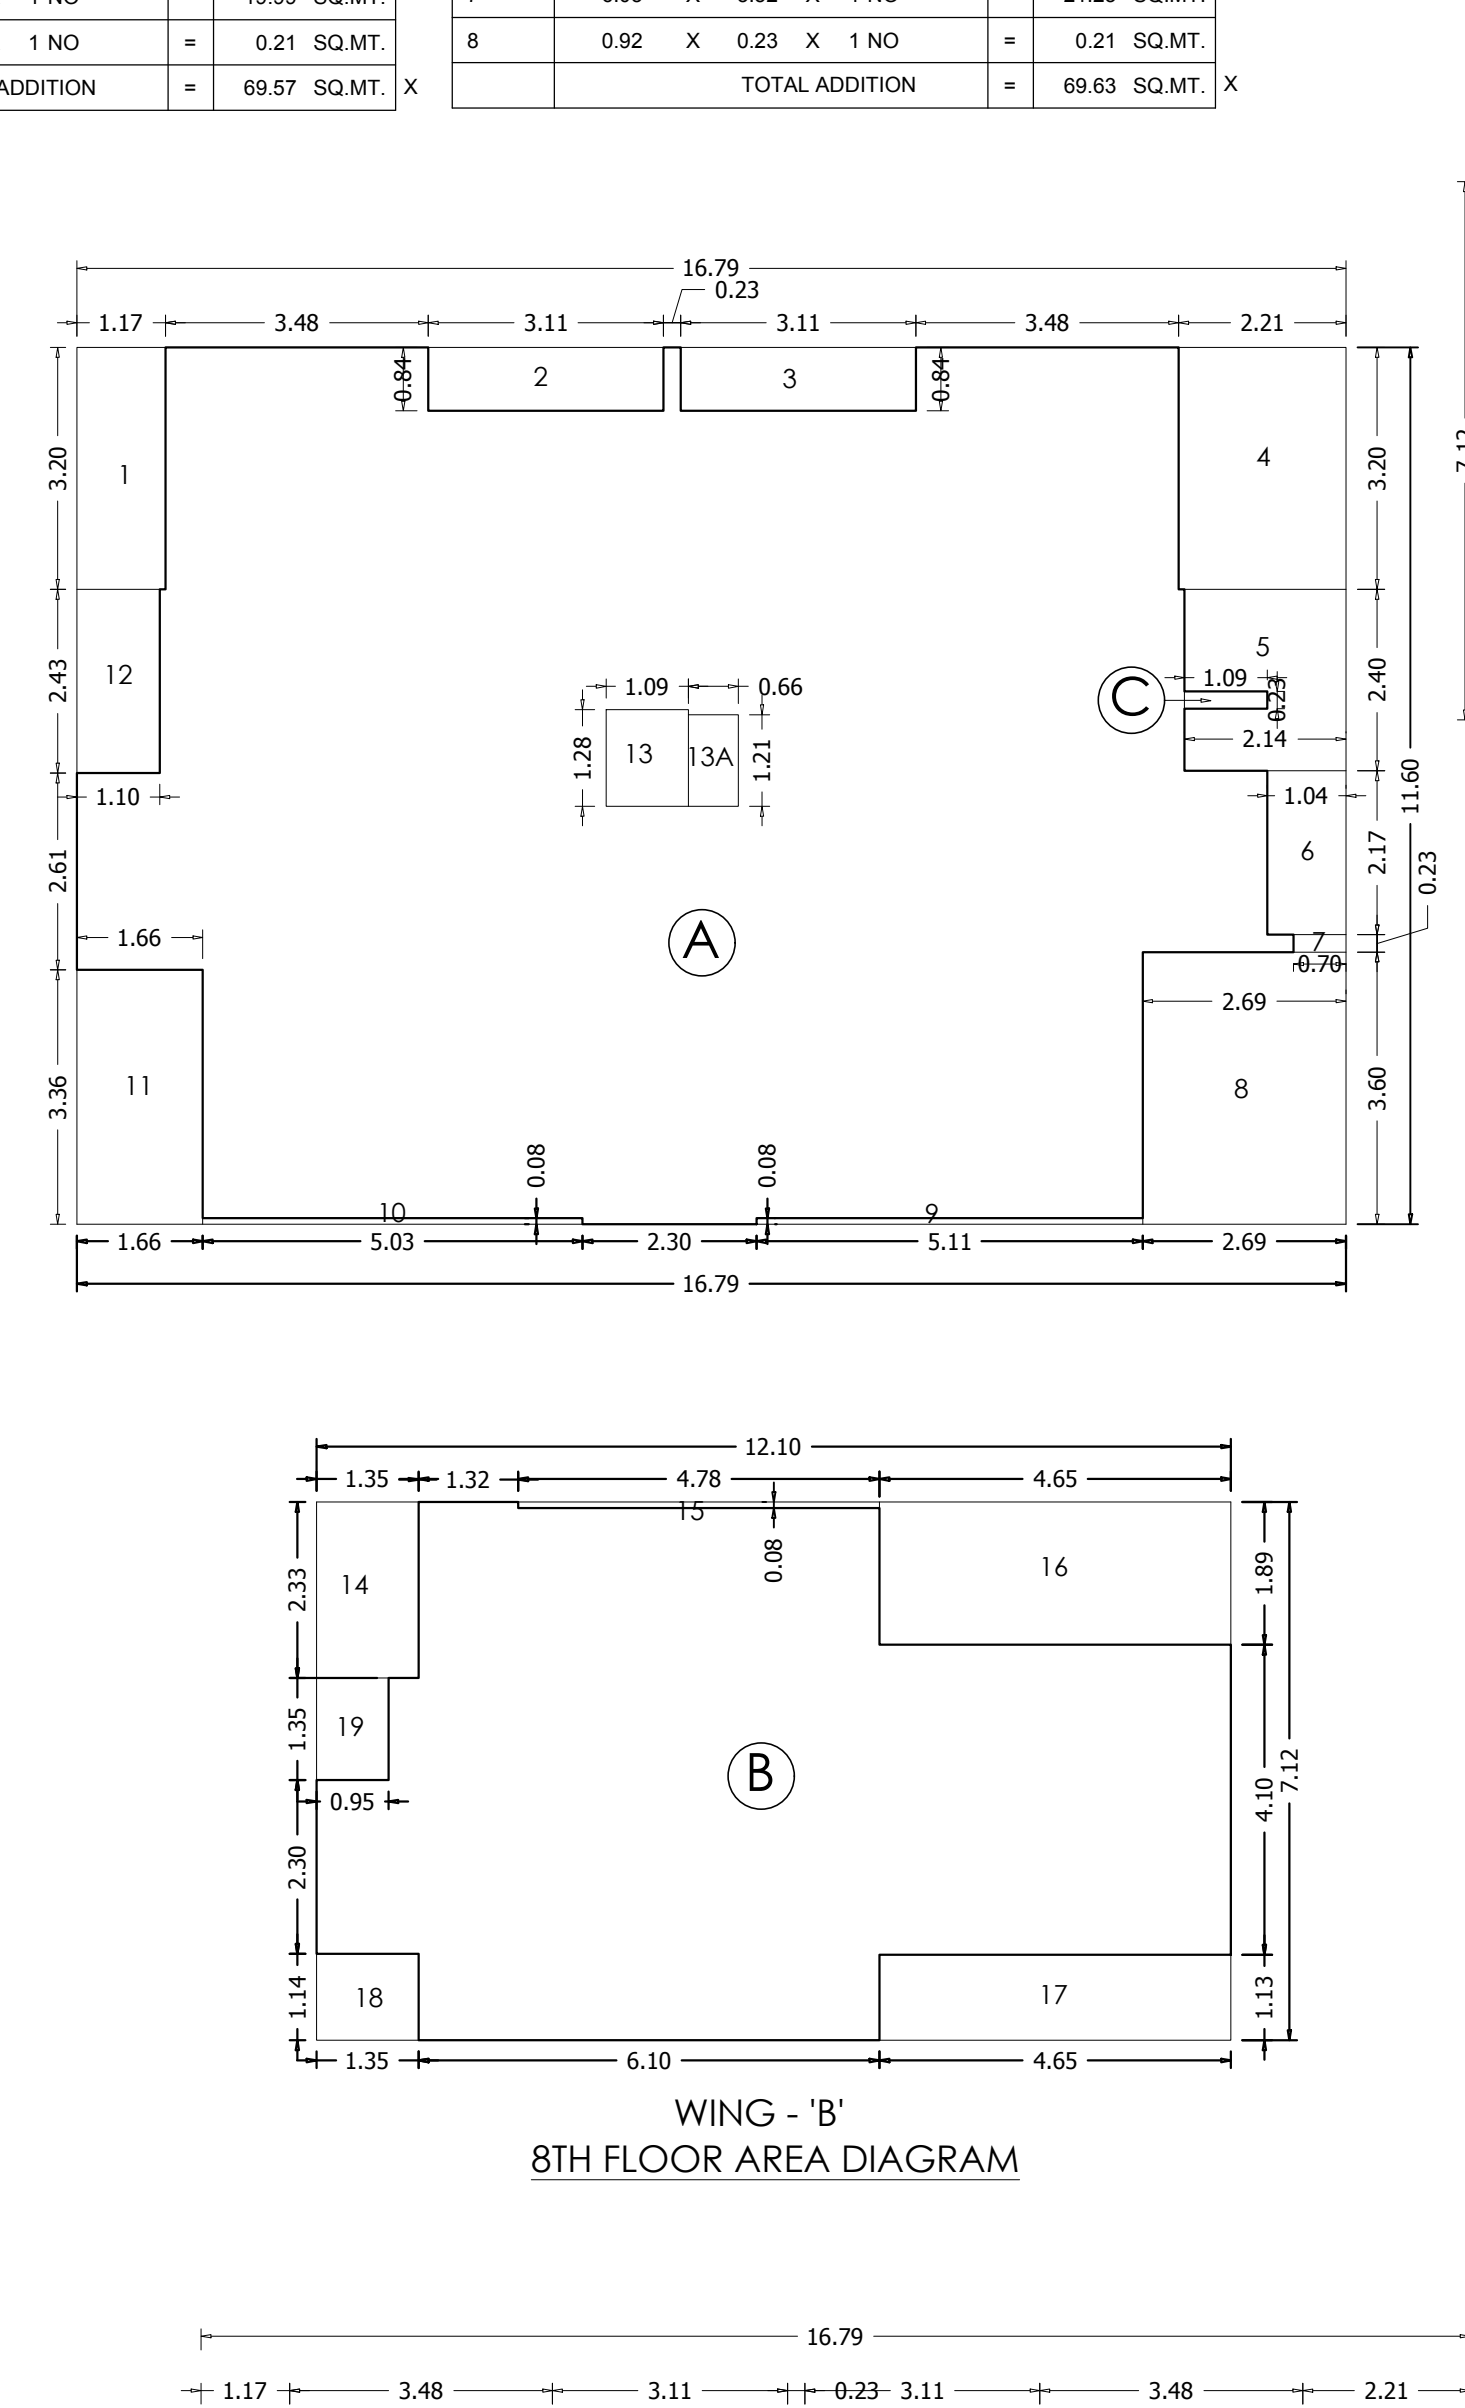
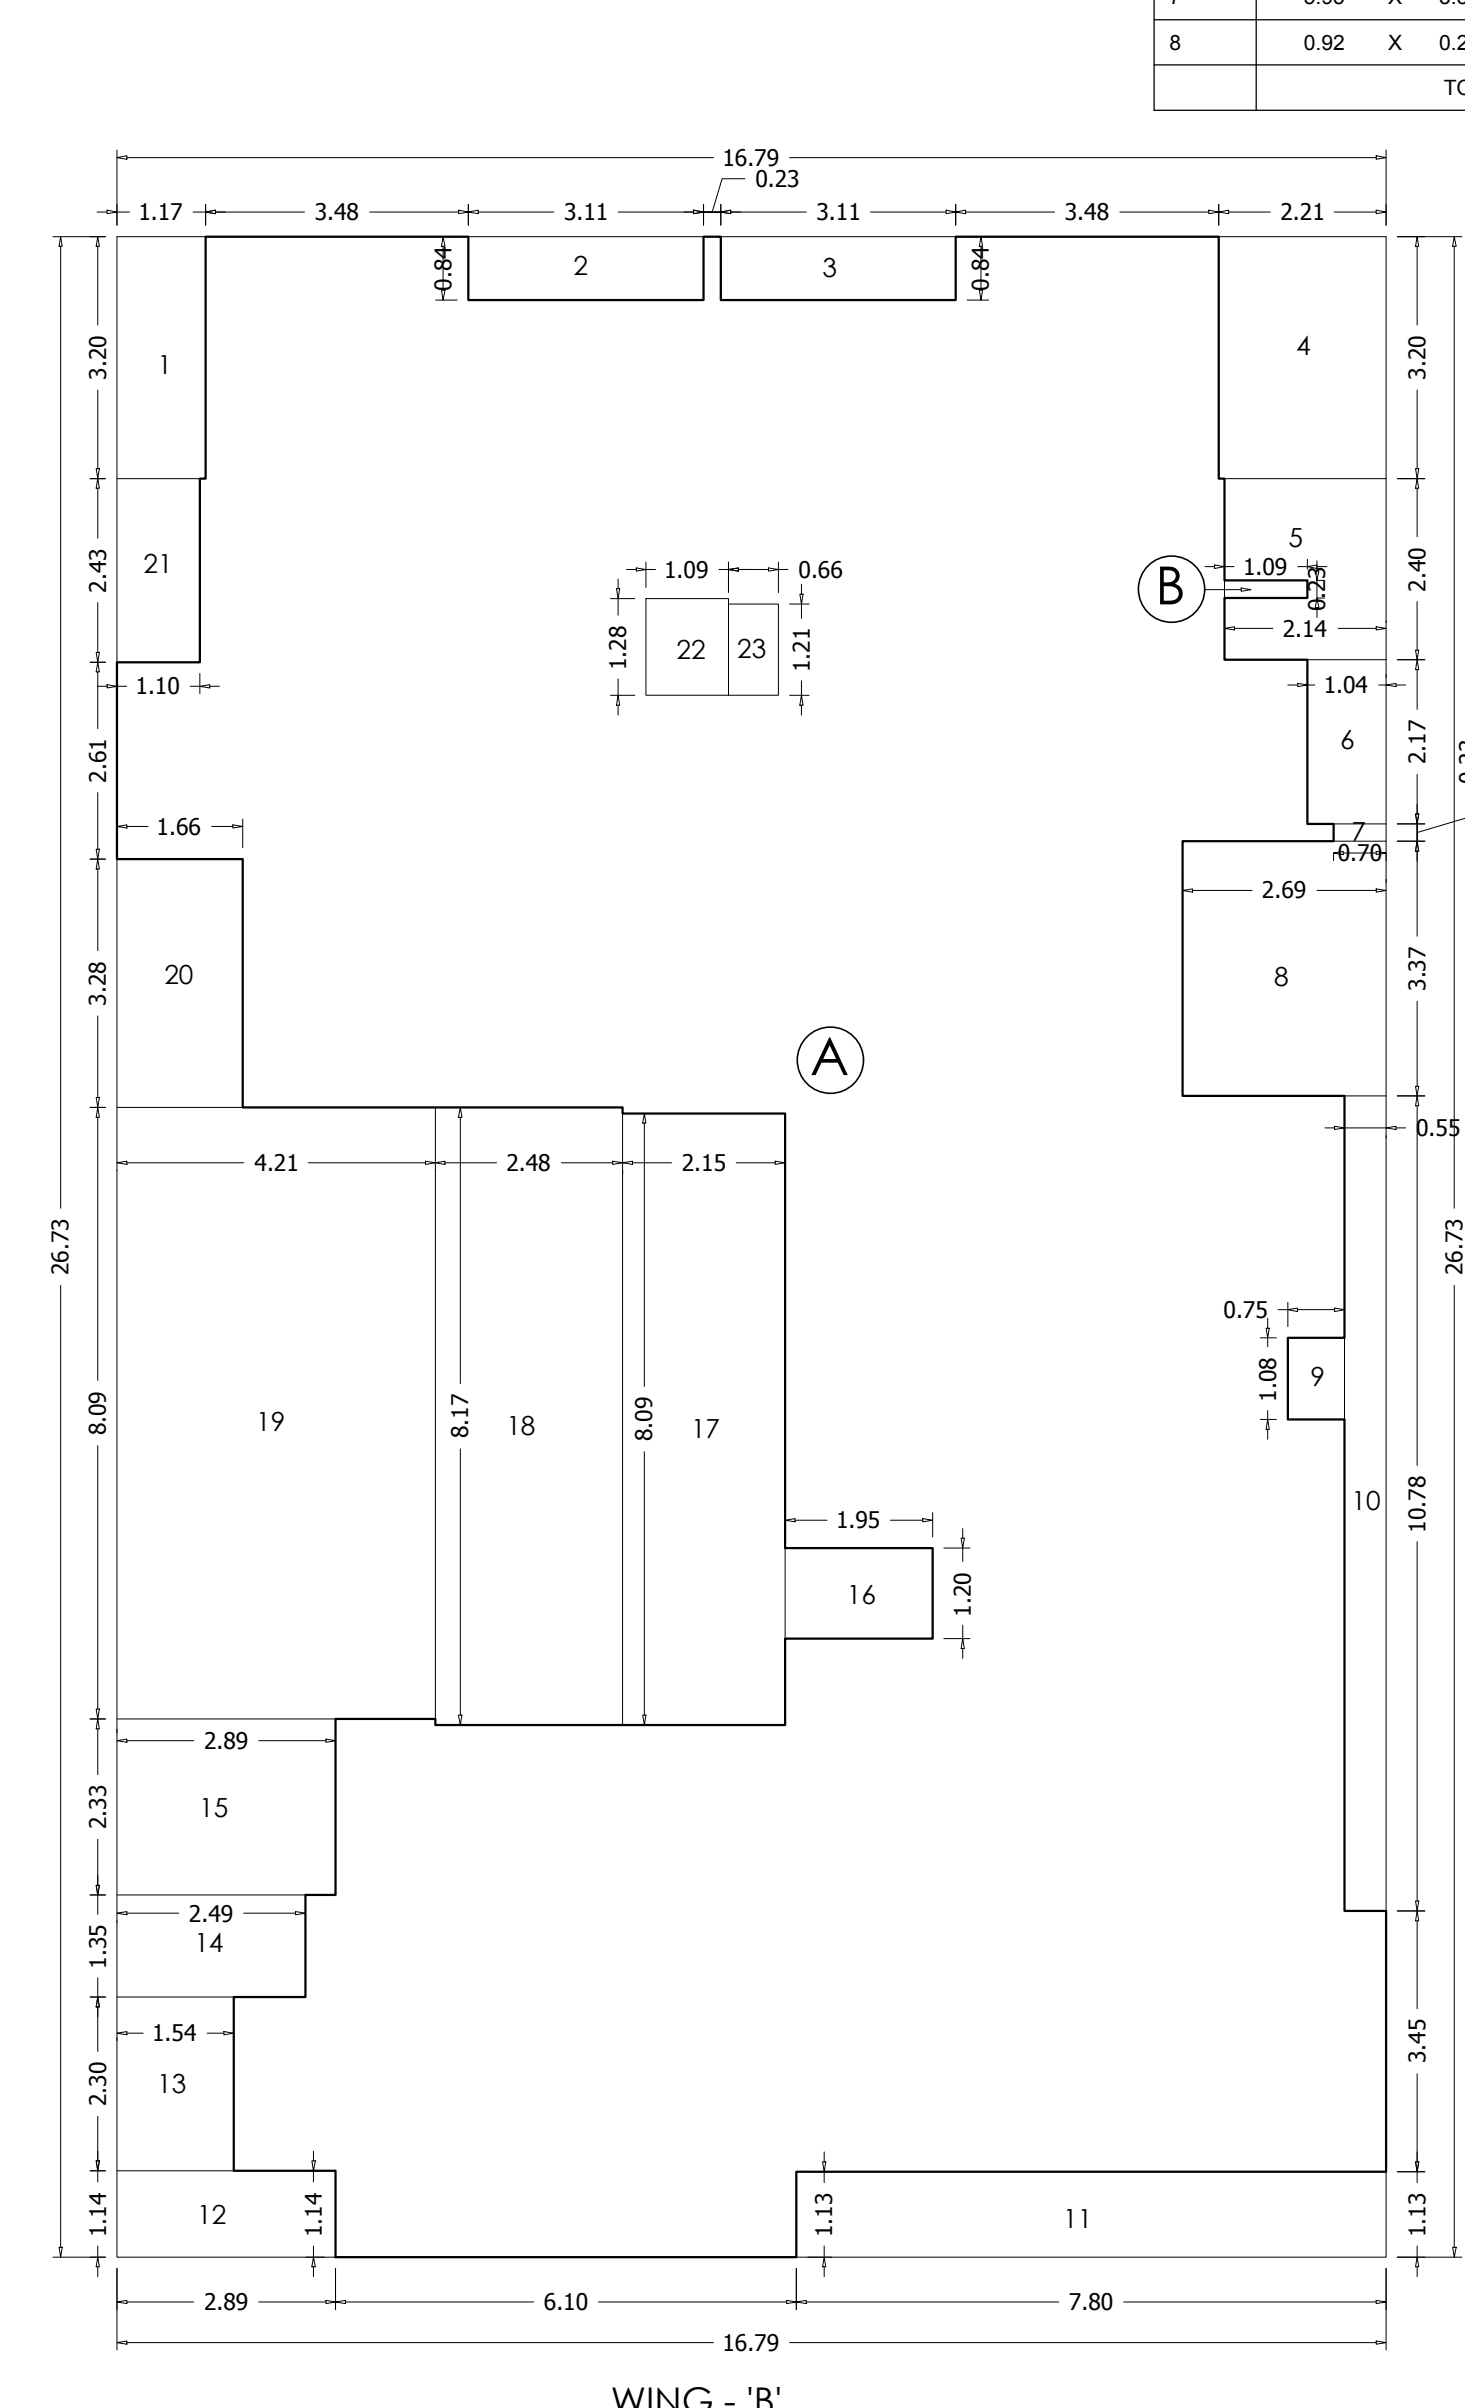
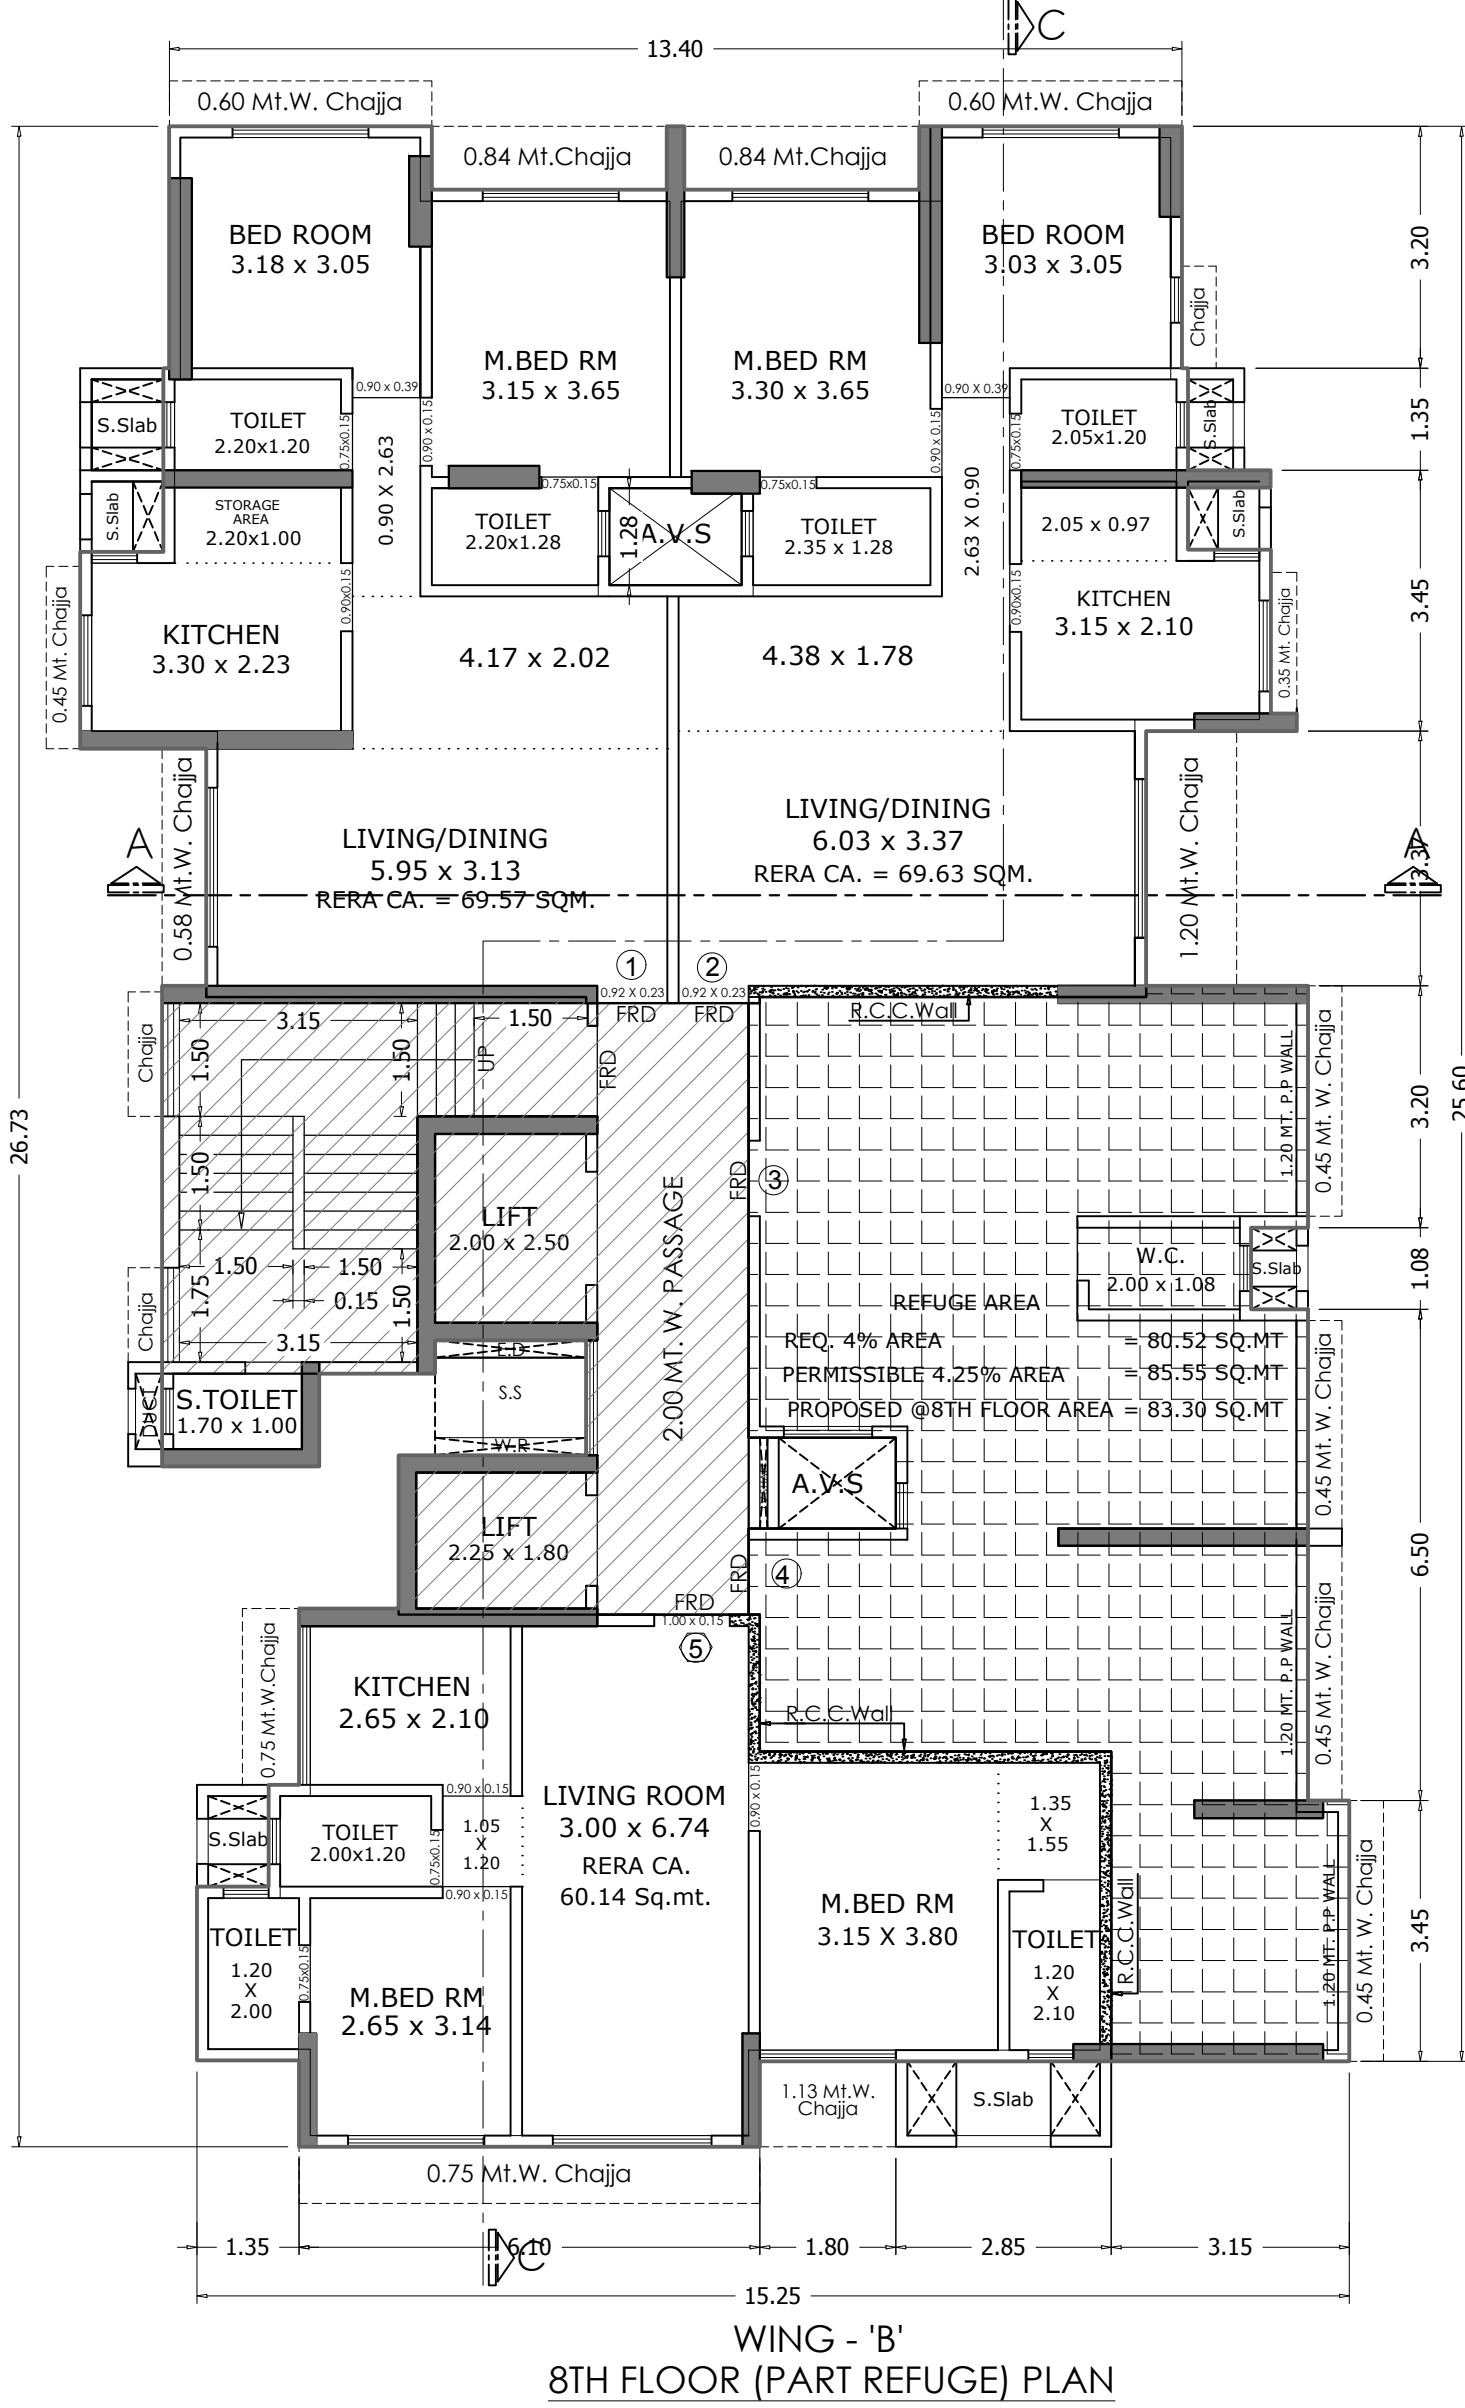


**BUILT UP AREA CALCULATION**  
FITNESS CENTER (15TH FLOOR - WING - B)

|                |      |   |      |   |   |    |   |       |        |
|----------------|------|---|------|---|---|----|---|-------|--------|
| A              | 9.53 | X | 7.12 | X | 1 | NO | = | 67.85 | SQ.MT. |
| TOTAL ADDITION |      |   |      |   |   |    | = | 67.85 | SQ.MT. |

**DEDUCTIONS**

|                              |      |   |      |   |   |    |   |       |        |
|------------------------------|------|---|------|---|---|----|---|-------|--------|
| 1                            | 1.35 | X | 2.33 | X | 1 | NO | = | 3.15  | SQ.MT. |
| 2                            | 0.95 | X | 1.35 | X | 1 | NO | = | 1.29  | SQ.MT. |
| 3                            | 1.35 | X | 1.14 | X | 1 | NO | = | 1.54  | SQ.MT. |
| 4                            | 4.63 | X | 0.08 | X | 1 | NO | = | 0.39  | SQ.MT. |
| 5                            | 2.23 | X | 0.15 | X | 1 | NO | = | 0.33  | SQ.MT. |
| 6                            | 2.08 | X | 1.13 | X | 1 | NO | = | 2.35  | SQ.MT. |
| TOTAL DEDUCTION              |      |   |      |   |   |    | = | 9.05  | SQ.MT. |
| TOTAL BUILT UP AREA [X - Y1] |      |   |      |   |   |    | = | 58.80 | SQ.MT. |

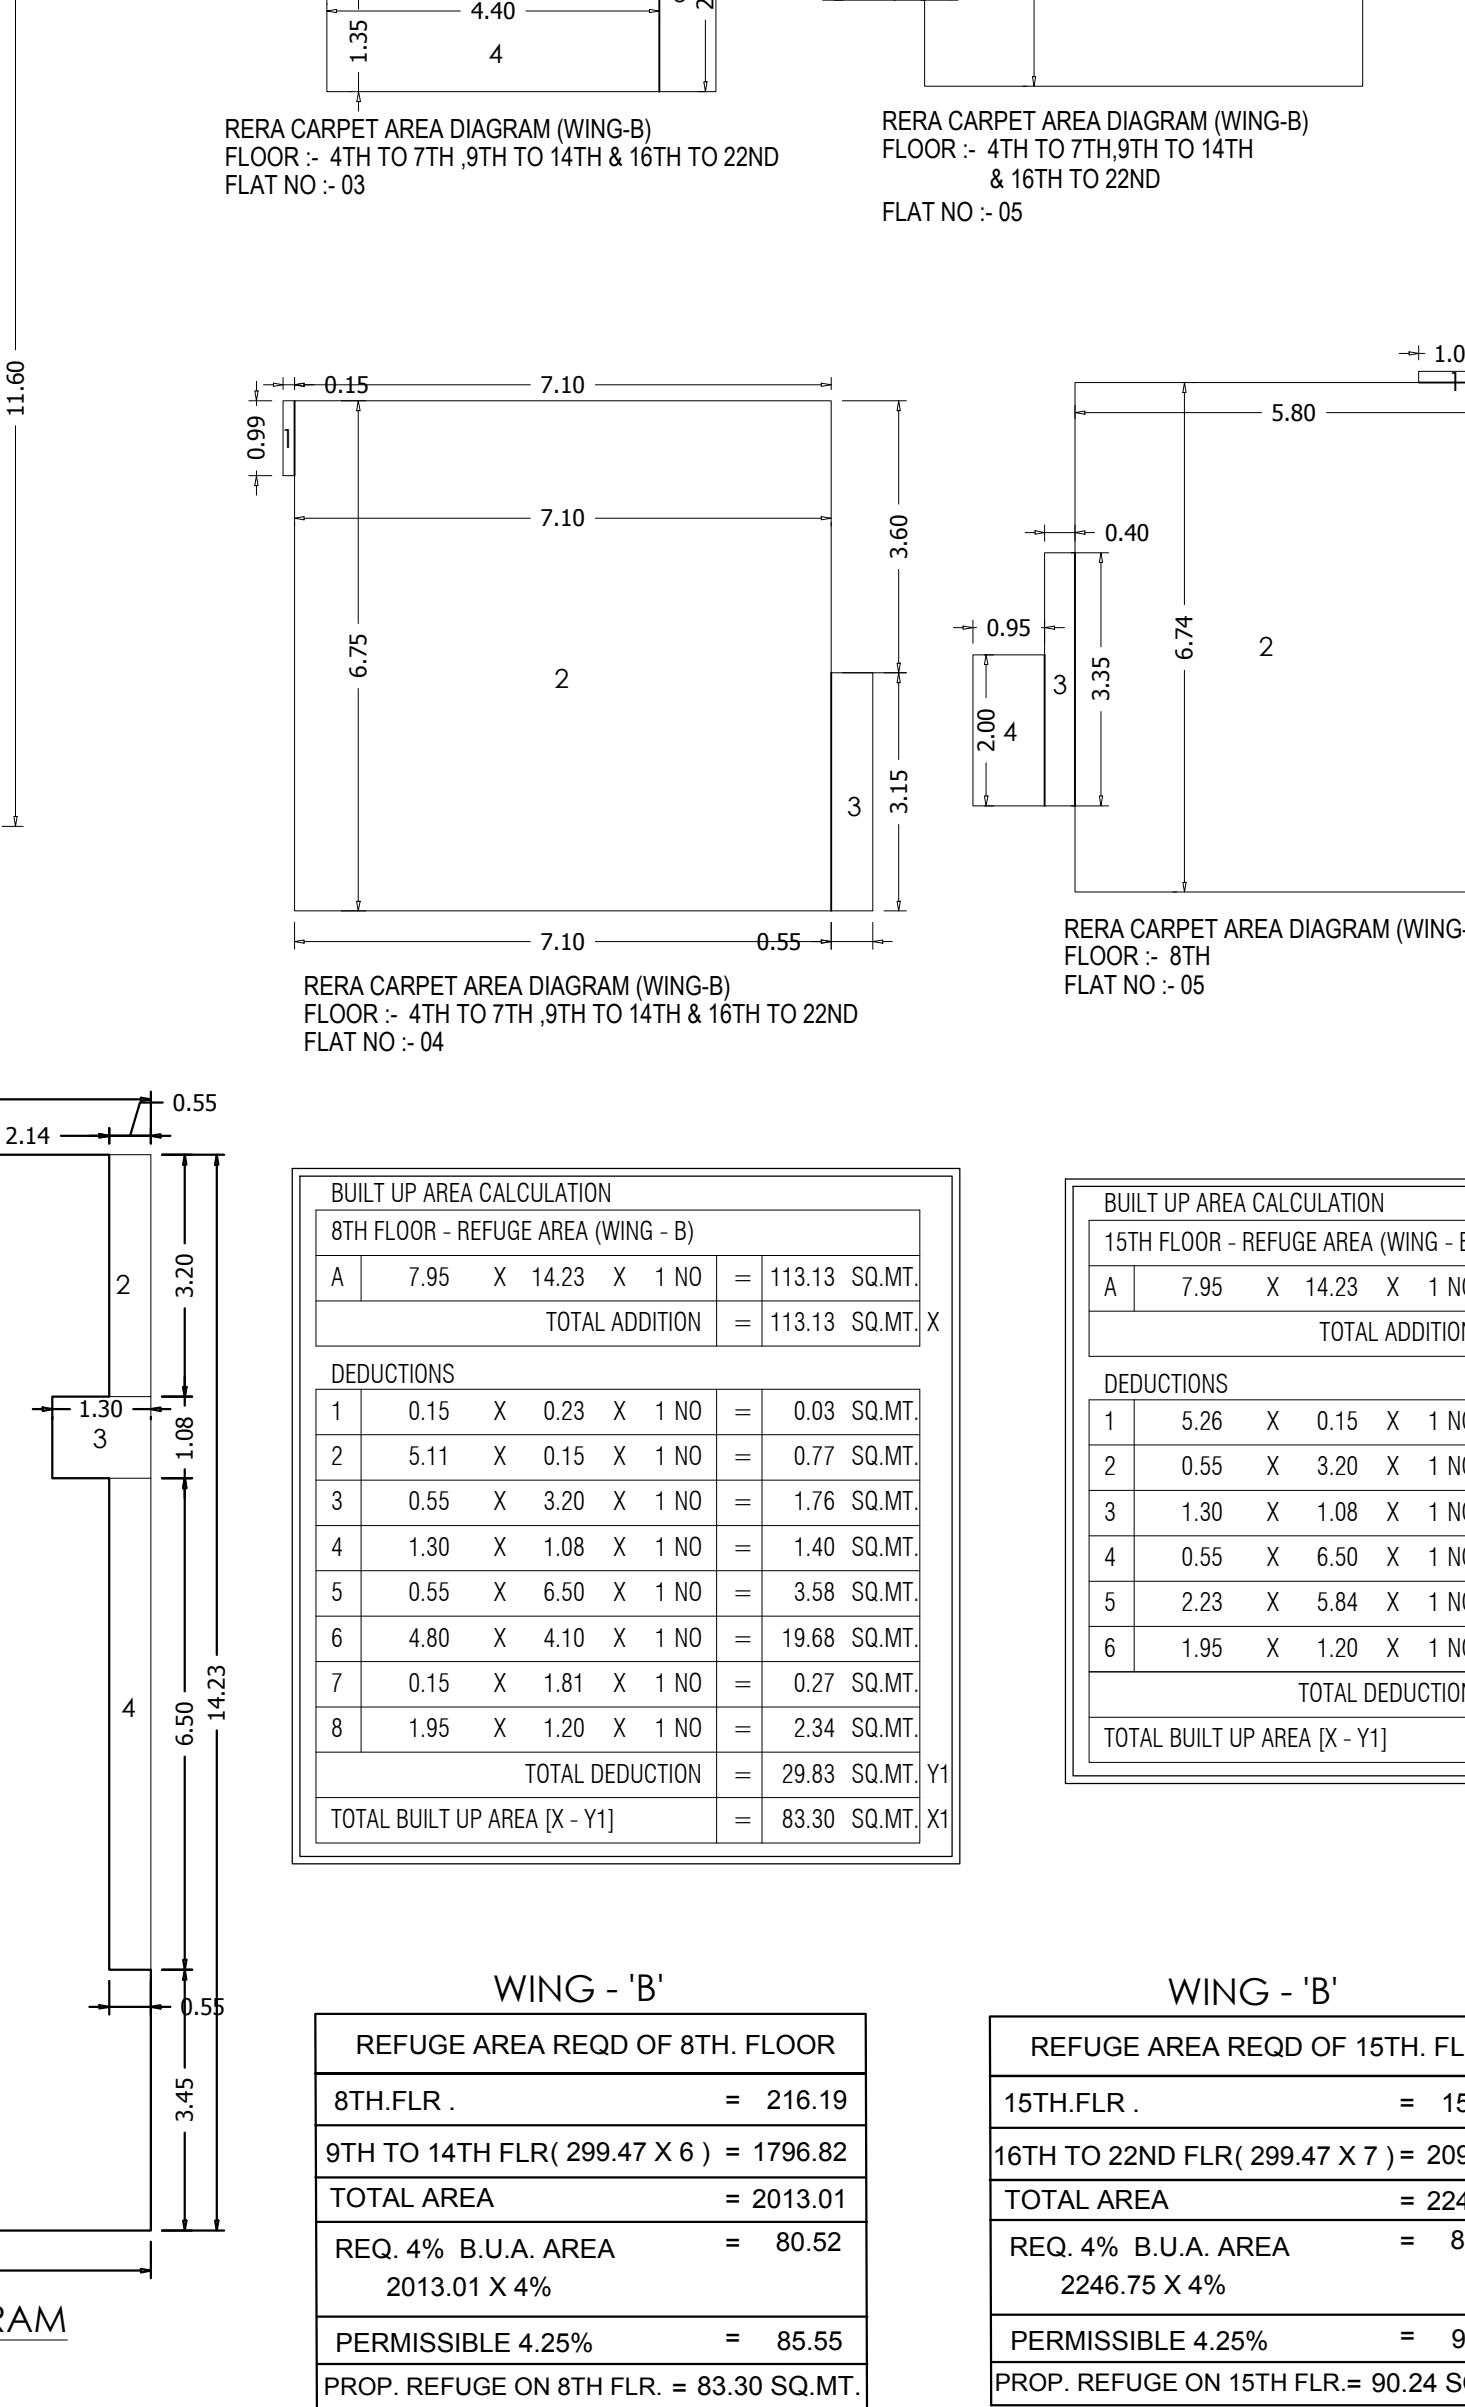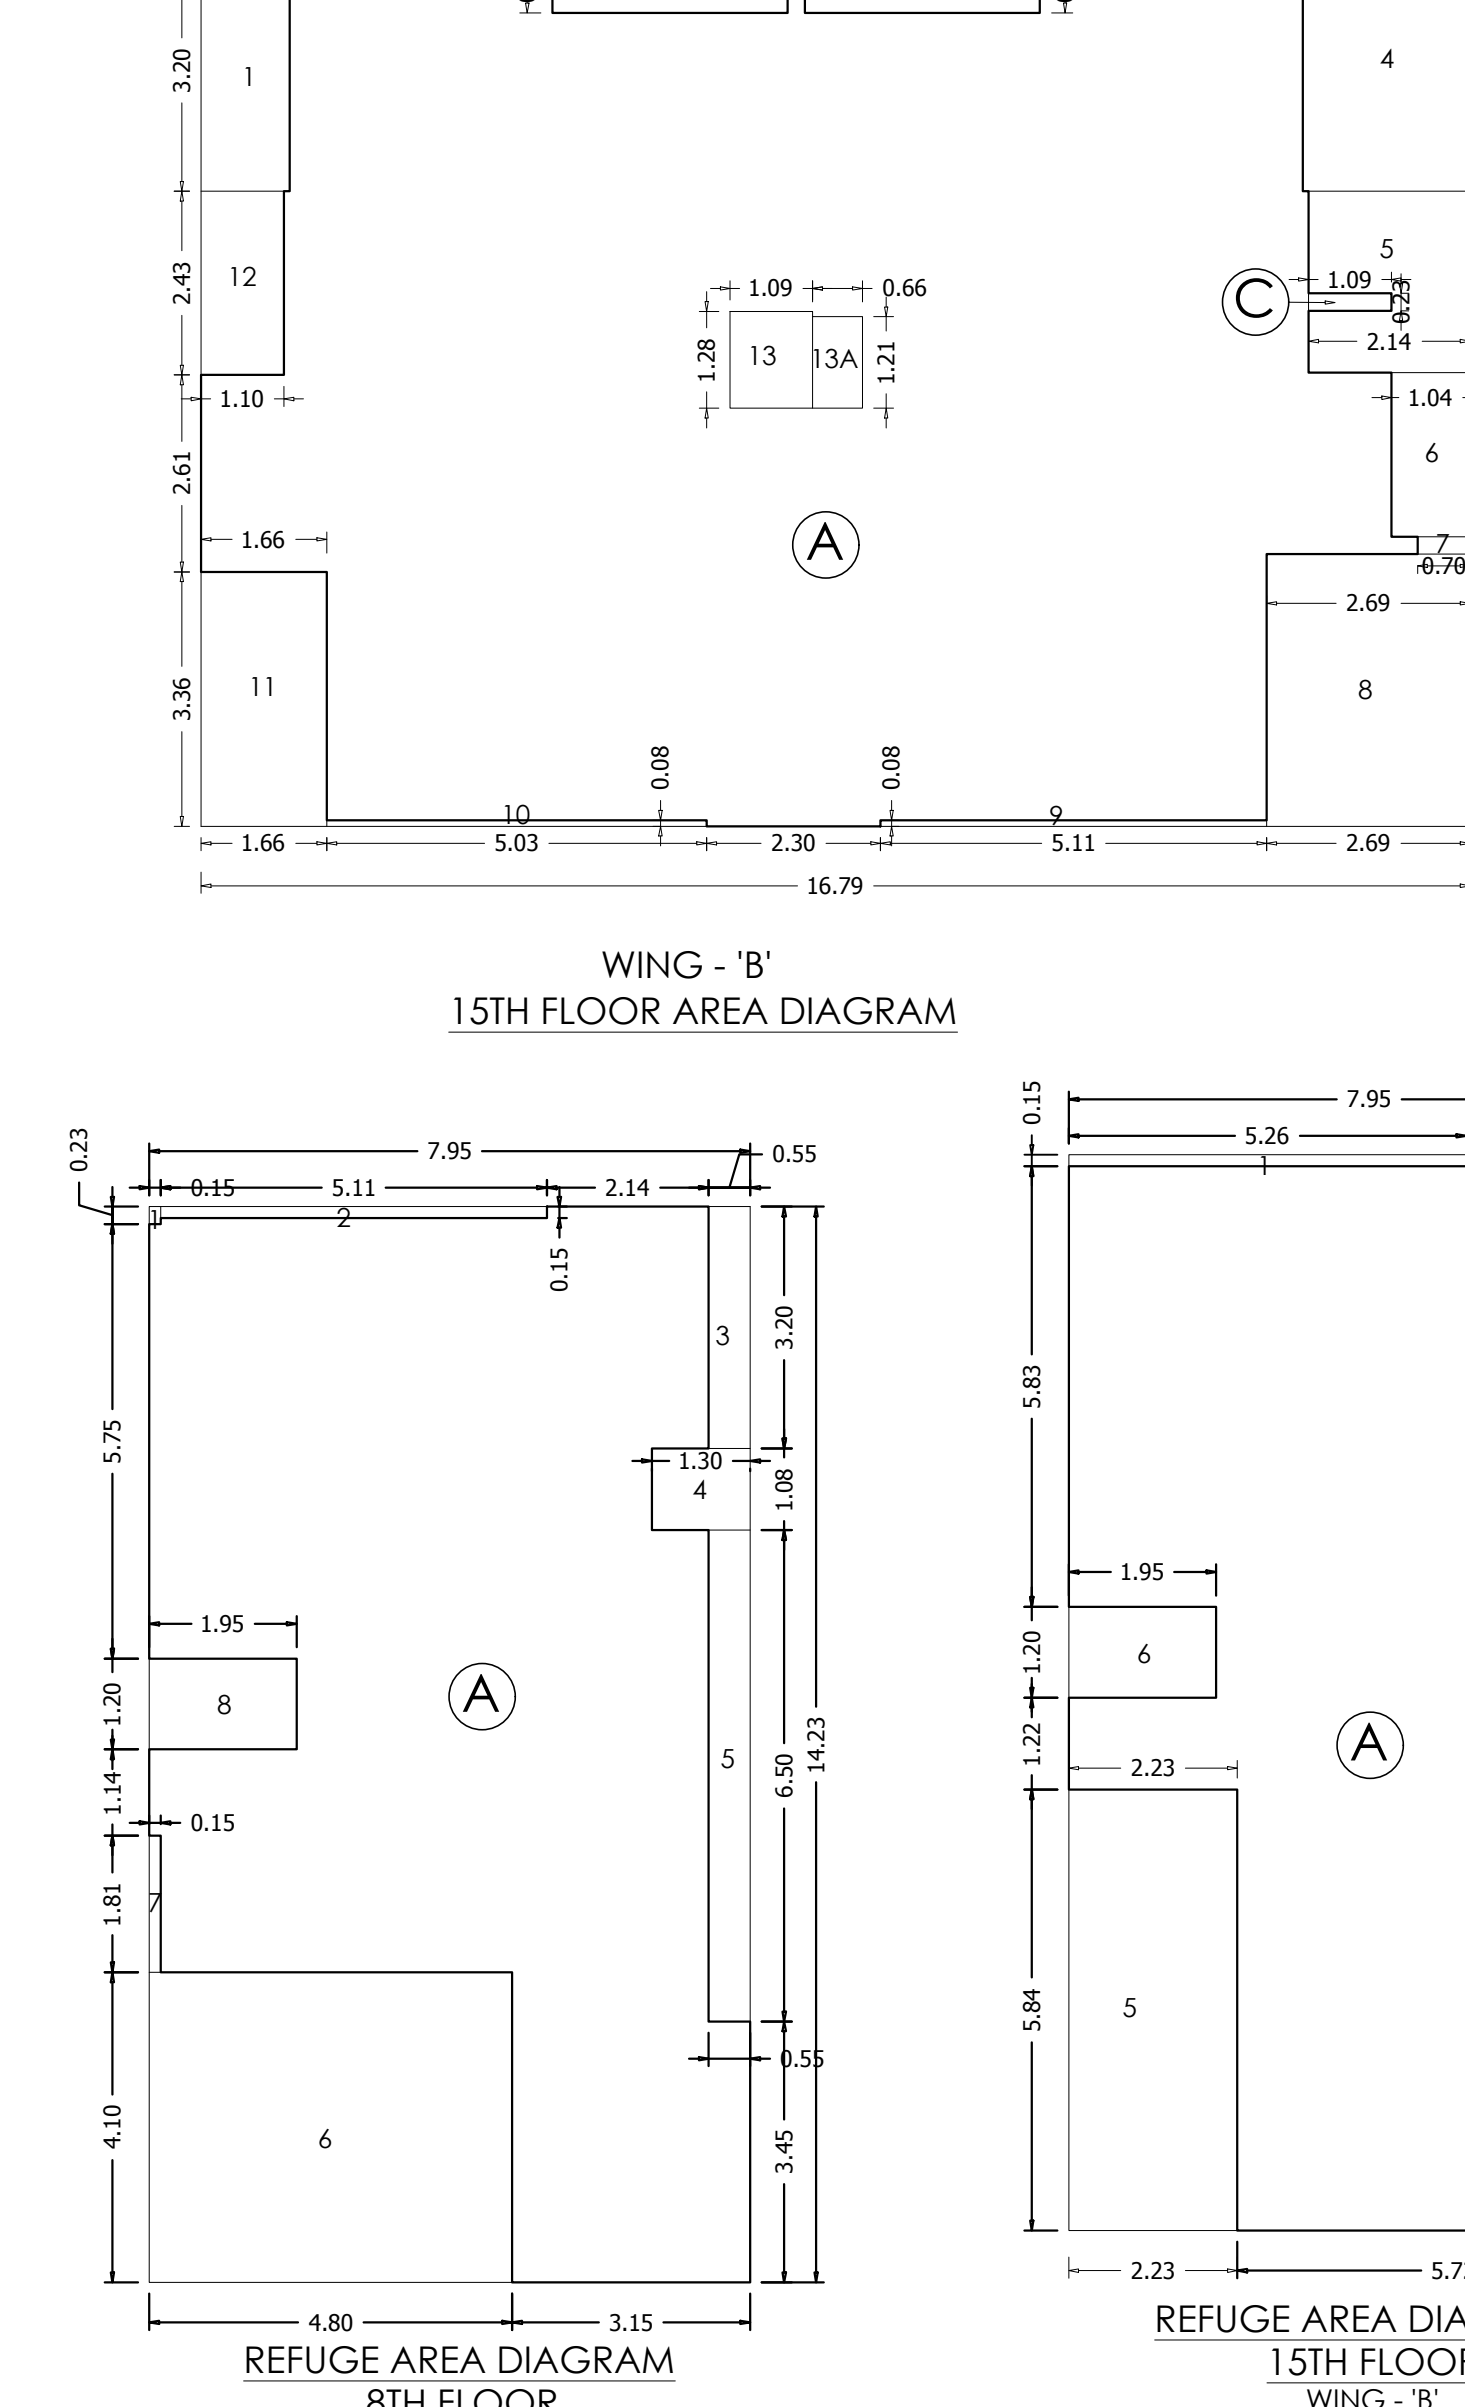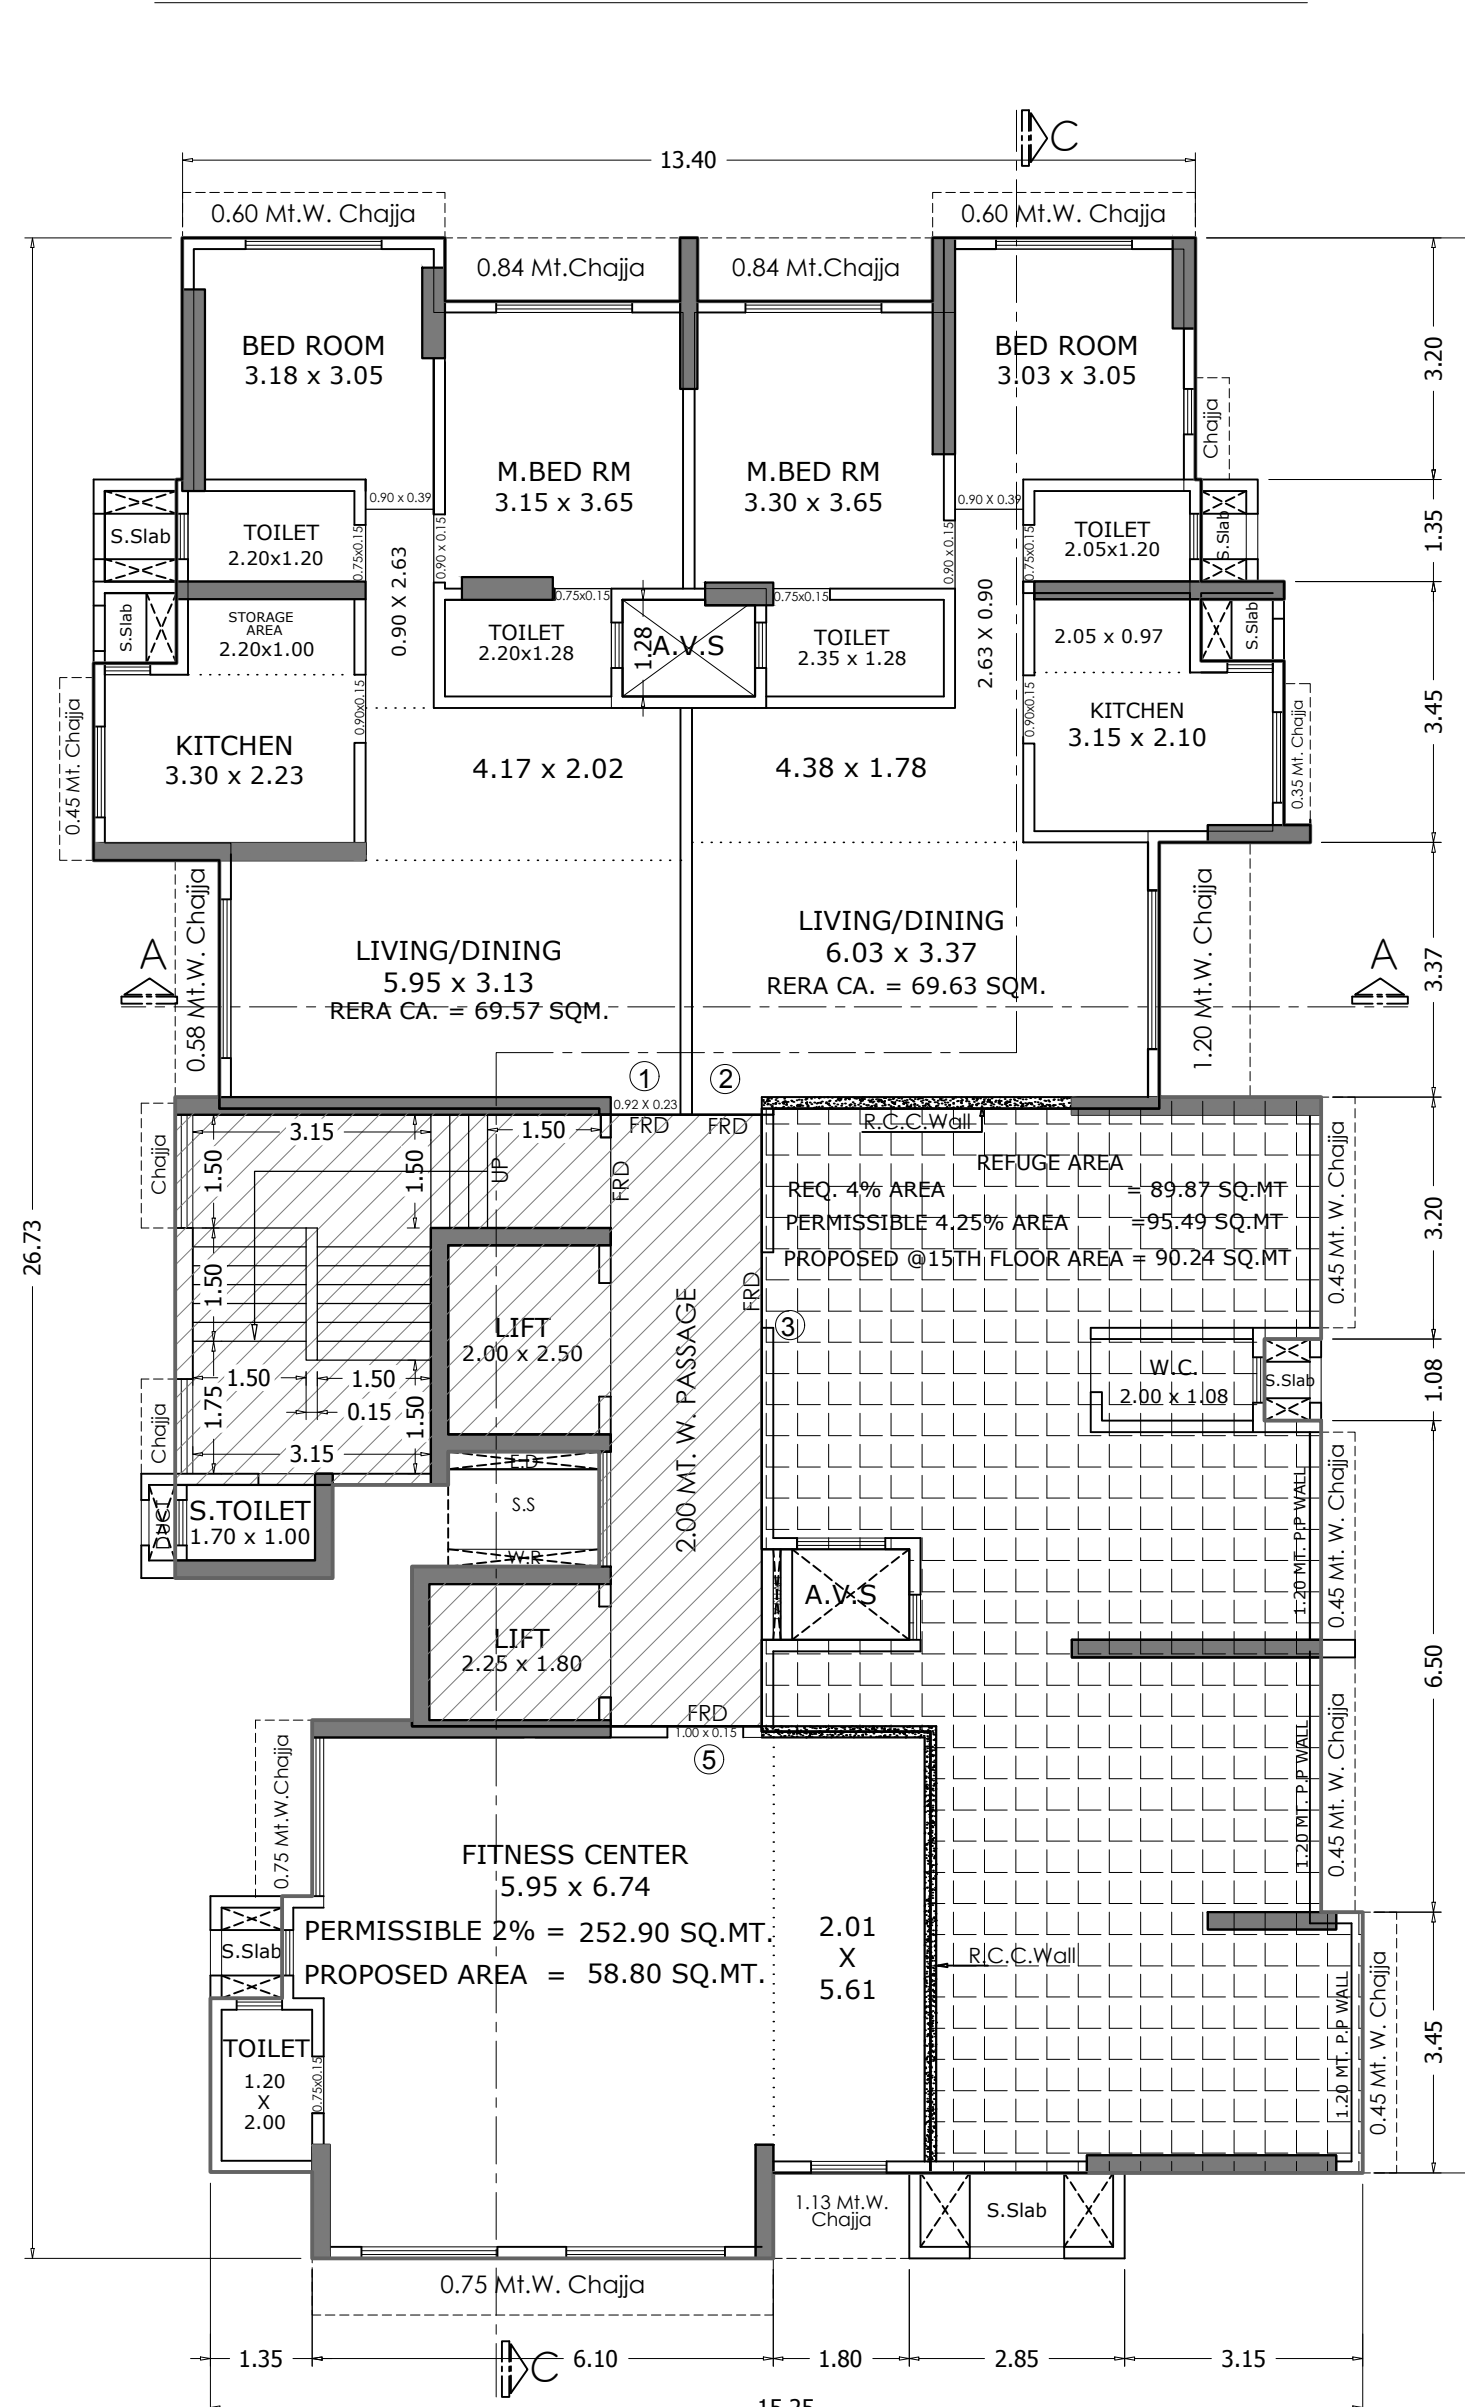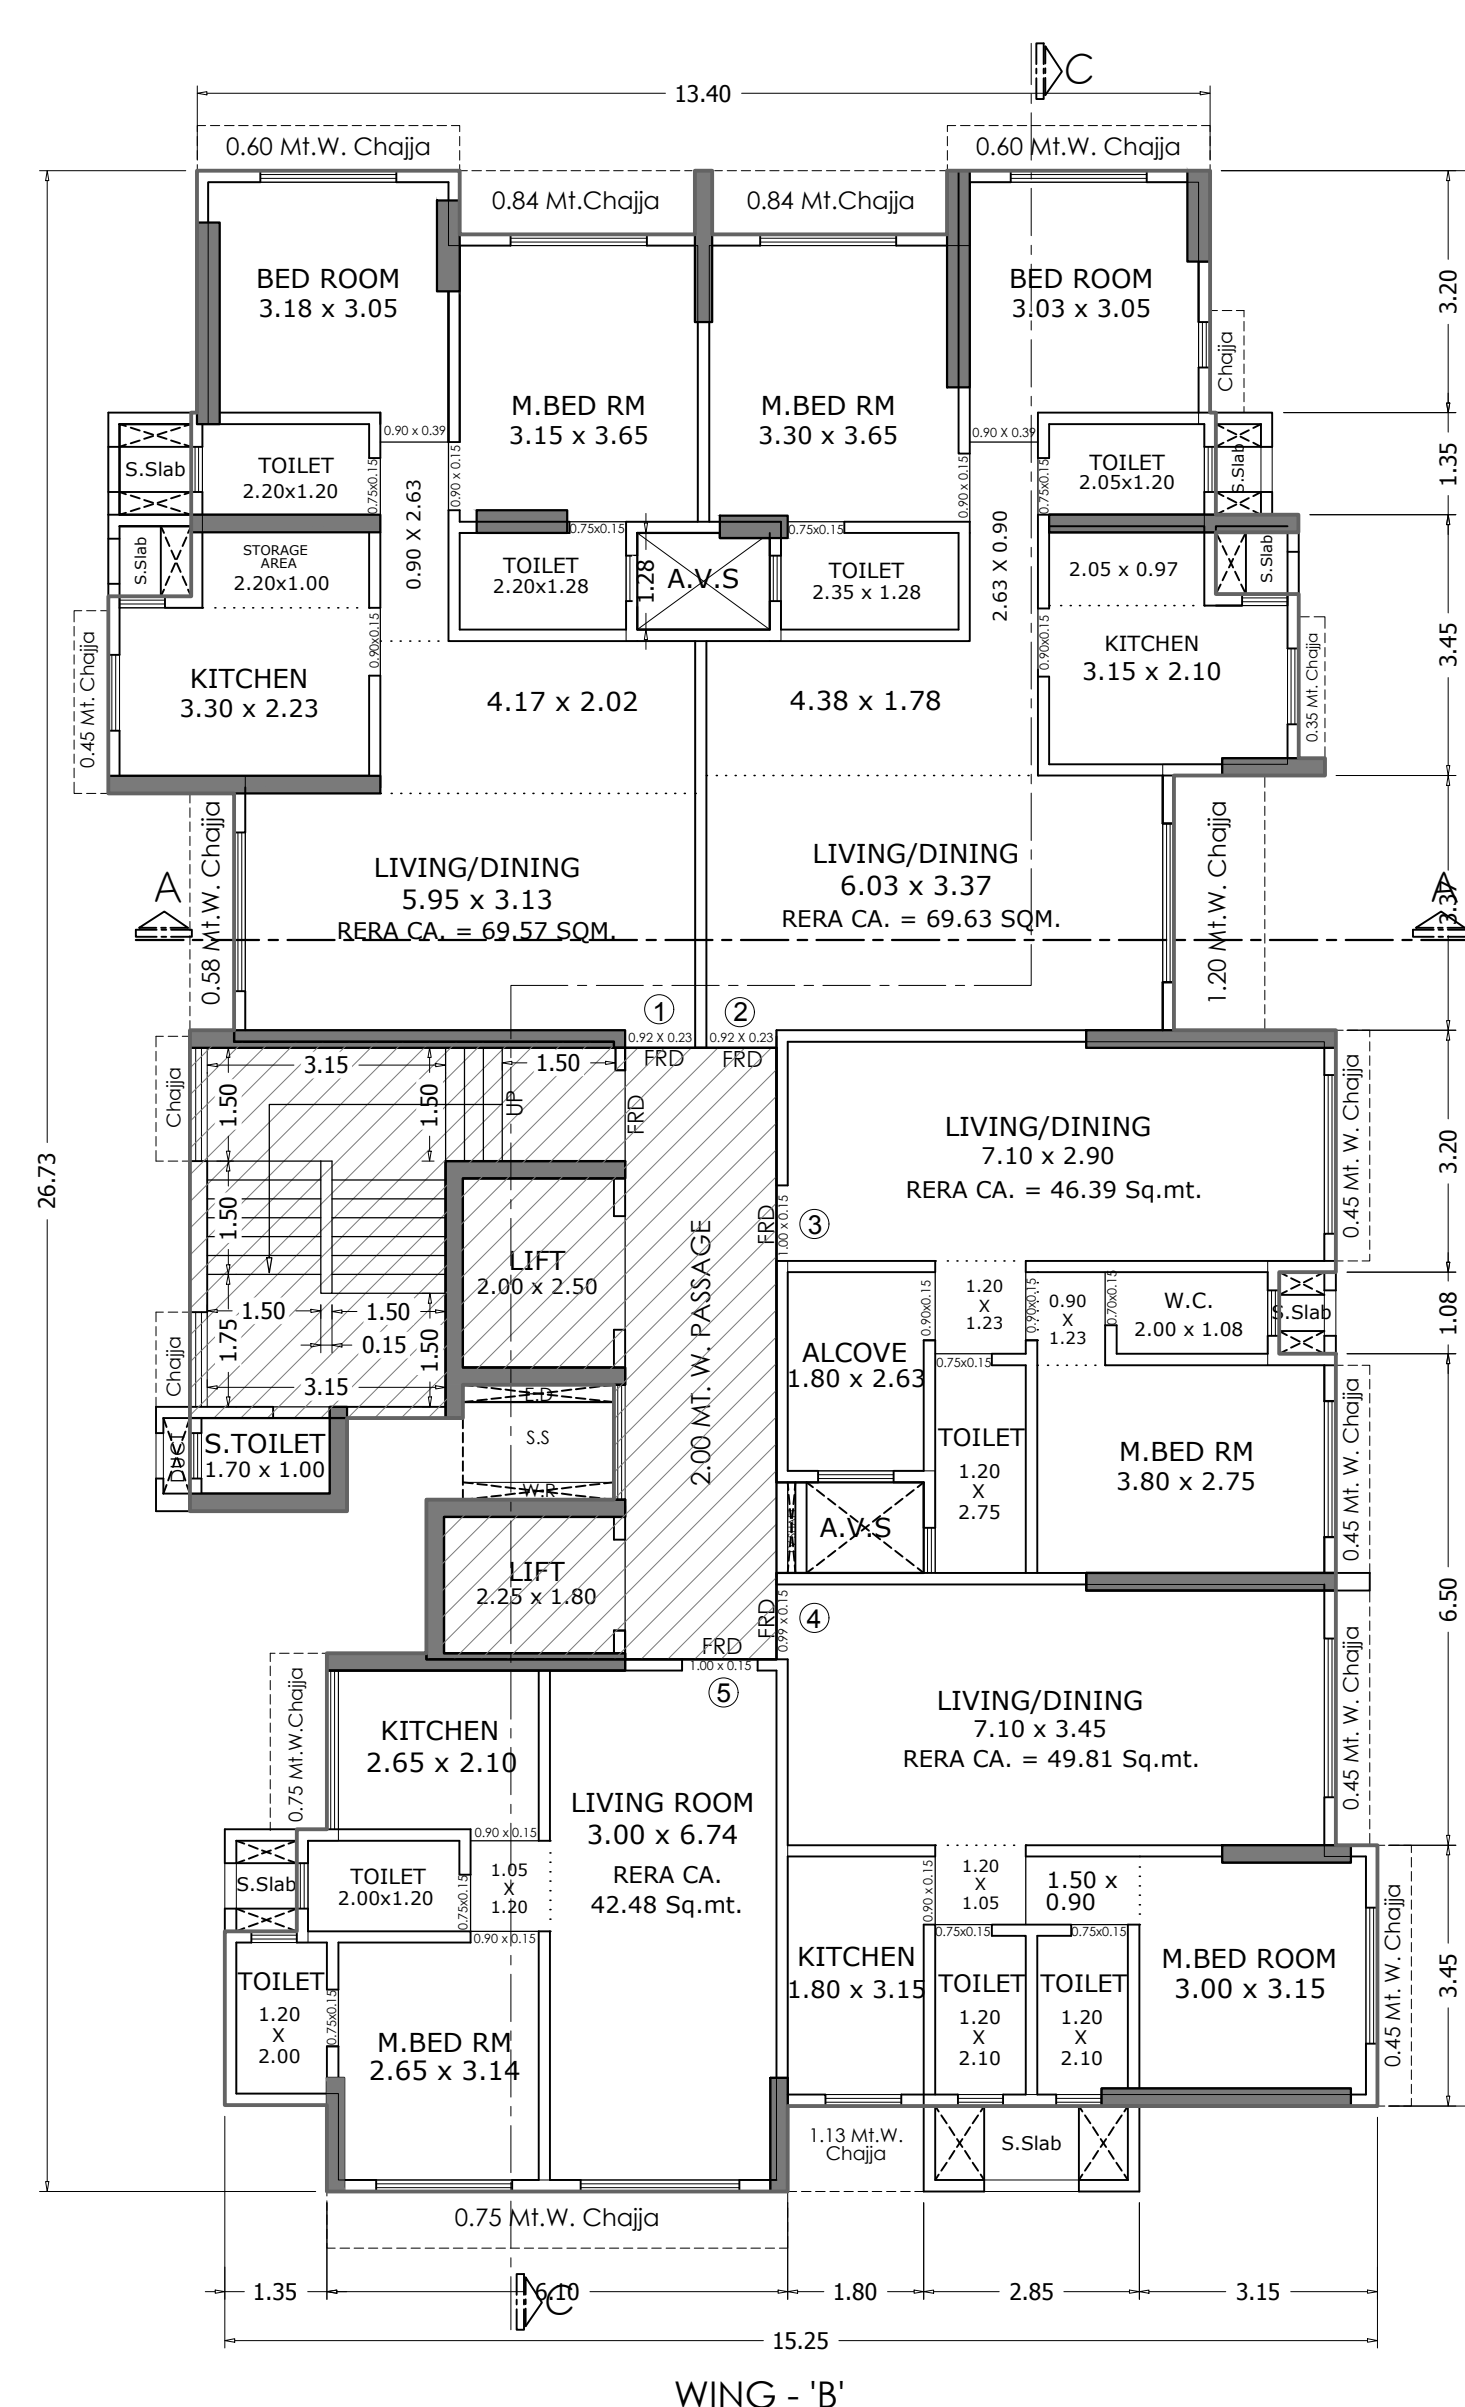

**BUILT UP AREA CALCULATION**  
4TH TO 7TH, 9TH TO 14TH & 16TH TO 22ND FLOOR - (WING - B)

|                |       |   |       |   |   |    |   |        |        |
|----------------|-------|---|-------|---|---|----|---|--------|--------|
| A              | 16.79 | X | 26.73 | X | 1 | NO | = | 448.80 | SQ.MT. |
| B              | 1.09  | X | 0.23  | X | 1 | NO | = | 0.25   | SQ.MT. |
| TOTAL ADDITION |       |   |       |   |   |    | = | 449.05 | SQ.MT. |

**DEDUCTIONS**

|                              |      |   |       |   |   |    |   |        |        |
|------------------------------|------|---|-------|---|---|----|---|--------|--------|
| 1                            | 1.17 | X | 3.20  | X | 1 | NO | = | 3.75   | SQ.MT. |
| 2                            | 3.11 | X | 0.84  | X | 1 | NO | = | 2.61   | SQ.MT. |
| 3                            | 3.11 | X | 0.84  | X | 1 | NO | = | 2.61   | SQ.MT. |
| 4                            | 2.21 | X | 3.20  | X | 1 | NO | = | 7.07   | SQ.MT. |
| 5                            | 2.14 | X | 2.40  | X | 1 | NO | = | 5.14   | SQ.MT. |
| 6                            | 1.04 | X | 2.17  | X | 1 | NO | = | 2.26   | SQ.MT. |
| 7                            | 0.73 | X | 0.70  | X | 1 | NO | = | 0.51   | SQ.MT. |
| 8                            | 2.69 | X | 3.37  | X | 1 | NO | = | 9.07   | SQ.MT. |
| 9                            | 0.75 | X | 1.08  | X | 1 | NO | = | 0.81   | SQ.MT. |
| 10                           | 0.55 | X | 10.78 | X | 1 | NO | = | 5.93   | SQ.MT. |
| 11                           | 7.80 | X | 1.13  | X | 1 | NO | = | 8.82   | SQ.MT. |
| 12                           | 2.89 | X | 1.14  | X | 1 | NO | = | 3.30   | SQ.MT. |
| 13                           | 1.54 | X | 2.30  | X | 1 | NO | = | 3.54   | SQ.MT. |
| 14                           | 2.49 | X | 1.35  | X | 1 | NO | = | 3.36   | SQ.MT. |
| 15                           | 2.89 | X | 2.33  | X | 1 | NO | = | 6.75   | SQ.MT. |
| 16                           | 1.95 | X | 1.20  | X | 1 | NO | = | 2.34   | SQ.MT. |
| 17                           | 2.15 | X | 8.09  | X | 1 | NO | = | 17.40  | SQ.MT. |
| 18                           | 2.48 | X | 8.17  | X | 1 | NO | = | 20.27  | SQ.MT. |
| 19                           | 4.21 | X | 8.09  | X | 1 | NO | = | 34.07  | SQ.MT. |
| 20                           | 1.66 | X | 3.28  | X | 1 | NO | = | 5.45   | SQ.MT. |
| 21                           | 1.10 | X | 2.43  | X | 1 | NO | = | 2.67   | SQ.MT. |
| 22                           | 1.09 | X | 1.28  | X | 1 | NO | = | 1.40   | SQ.MT. |
| 23                           | 0.66 | X | 1.21  | X | 1 | NO | = | 0.80   | SQ.MT. |
| TOTAL DEDUCTION              |      |   |       |   |   |    | = | 149.38 | SQ.MT. |
| TOTAL BUILT UP AREA [X - Y1] |      |   |       |   |   |    | = | 299.47 | SQ.MT. |

**BUILT UP AREA CALCULATION**  
8TH FLOOR - (WING - B)

|                |       |   |       |   |   |    |   |        |        |
|----------------|-------|---|-------|---|---|----|---|--------|--------|
| A              | 16.79 | X | 11.60 | X | 1 | NO | = | 194.76 | SQ.MT. |
| B              | 12.10 | X | 7.12  | X | 1 | NO | = | 86.15  | SQ.MT. |
| C              | 1.09  | X | 0.23  | X | 1 | NO | = | 0.25   | SQ.MT. |
| TOTAL ADDITION |       |   |       |   |   |    | = | 281.16 | SQ.MT. |

**DEDUCTIONS**

|                              |      |   |       |   |   |    |   |        |        |
|------------------------------|------|---|-------|---|---|----|---|--------|--------|
| 1                            | 1.17 | X | 3.20  | X | 1 | NO | = | 3.75   | SQ.MT. |
| 2                            | 3.11 | X | 0.84  | X | 1 | NO | = | 2.61   | SQ.MT. |
| 3                            | 3.11 | X | 0.84  | X | 1 | NO | = | 2.61   | SQ.MT. |
| 4                            | 2.21 | X | 3.20  | X | 1 | NO | = | 7.07   | SQ.MT. |
| 5                            | 2.14 | X | 2.40  | X | 1 | NO | = | 5.14   | SQ.MT. |
| 6                            | 1.04 | X | 2.17  | X | 1 | NO | = | 2.26   | SQ.MT. |
| 7                            | 0.73 | X | 0.70  | X | 1 | NO | = | 0.51   | SQ.MT. |
| 8                            | 2.69 | X | 3.37  | X | 1 | NO | = | 9.07   | SQ.MT. |
| 9                            | 0.75 | X | 1.08  | X | 1 | NO | = | 0.81   | SQ.MT. |
| 10                           | 0.55 | X | 10.78 | X | 1 | NO | = | 5.93   | SQ.MT. |
| 11                           | 5.11 | X | 0.08  | X | 1 | NO | = | 0.41   | SQ.MT. |
| 12                           | 5.03 | X | 0.08  | X | 1 | NO | = | 0.40   | SQ.MT. |
| 13                           | 1.66 | X | 3.36  | X | 1 | NO | = | 5.58   | SQ.MT. |
| 14                           | 1.10 | X | 2.43  | X | 1 | NO | = | 2.68   | SQ.MT. |
| 15                           | 1.09 | X | 1.28  | X | 1 | NO | = | 1.40   | SQ.MT. |
| 16                           | 1.35 | X | 2.33  | X | 1 | NO | = | 3.15   | SQ.MT. |
| 17                           | 1.35 | X | 2.33  | X | 1 | NO | = | 3.15   | SQ.MT. |
| 18                           | 4.78 | X | 3.20  | X | 1 | NO | = | 15.48  | SQ.MT. |
| 19                           | 4.65 | X | 1.89  | X | 1 | NO | = | 8.80   | SQ.MT. |
| 20                           | 4.65 | X | 1.13  | X | 1 | NO | = | 5.26   | SQ.MT. |
| 21                           | 1.35 | X | 1.14  | X | 1 | NO | = | 1.54   | SQ.MT. |
| 22                           | 0.95 | X | 1.35  | X | 1 | NO | = | 1.29   | SQ.MT. |
| 23                           | 0.66 | X | 1.21  | X | 1 | NO | = | 0.80   | SQ.MT. |
| TOTAL DEDUCTION              |      |   |       |   |   |    | = | 64.97  | SQ.MT. |
| TOTAL BUILT UP AREA [X - Y1] |      |   |       |   |   |    | = | 216.19 | SQ.MT. |

**BUILT UP AREA CALCULATION**  
15TH FLOOR - (WING - B)

|                |       |   |       |   |   |    |   |        |        |
|----------------|-------|---|-------|---|---|----|---|--------|--------|
| A              | 16.79 | X | 11.60 | X | 1 | NO | = | 194.76 | SQ.MT. |
| B              | 1.09  | X | 0.23  | X | 1 | NO | = | 0.25   | SQ.MT. |
| TOTAL ADDITION |       |   |       |   |   |    | = | 195.01 | SQ.MT. |

**DEDUCTIONS**

|                              |      |   |       |   |   |    |   |        |        |
|------------------------------|------|---|-------|---|---|----|---|--------|--------|
| 1                            | 1.17 | X | 3.20  | X | 1 | NO | = | 3.75   | SQ.MT. |
| 2                            | 3.11 | X | 0.84  | X | 1 | NO | = | 2.61   | SQ.MT. |
| 3                            | 3.11 | X | 0.84  | X | 1 | NO | = | 2.61   | SQ.MT. |
| 4                            | 2.21 | X | 3.20  | X | 1 | NO | = | 7.07   | SQ.MT. |
| 5                            | 2.14 | X | 2.40  | X | 1 | NO | = | 5.14   | SQ.MT. |
| 6                            | 1.04 | X | 2.17  | X | 1 | NO | = | 2.26   | SQ.MT. |
| 7                            | 0.73 | X | 0.70  | X | 1 | NO | = | 0.51   | SQ.MT. |
| 8                            | 2.69 | X | 3.37  | X | 1 | NO | = | 9.07   | SQ.MT. |
| 9                            | 0.75 | X | 1.08  | X | 1 | NO | = | 0.81   | SQ.MT. |
| 10                           | 0.55 | X | 10.78 | X | 1 | NO | = | 5.93   | SQ.MT. |
| 11                           | 5.11 | X | 0.08  | X | 1 | NO | = | 0.41   | SQ.MT. |
| 12                           | 5.03 | X | 0.08  | X | 1 | NO | = | 0.40   | SQ.MT. |
| 13                           | 1.66 | X | 3.36  | X | 1 | NO | = | 5.58   | SQ.MT. |
| 14                           | 1.10 | X | 2.43  | X | 1 | NO | = | 2.68   | SQ.MT. |
| 15                           | 1.09 | X | 1.28  | X | 1 | NO | = | 1.40   | SQ.MT. |
| 16                           | 1.35 | X | 2.33  | X | 1 | NO | = | 3.15   | SQ.MT. |
| 17                           | 1.35 | X | 2.33  | X | 1 | NO | = | 3.15   | SQ.MT. |
| 18                           | 4.78 | X | 3.20  | X | 1 | NO | = | 15.48  | SQ.MT. |
| 19                           | 4.65 | X | 1.89  | X | 1 | NO | = | 8.80   | SQ.MT. |
| 20                           | 4.65 | X | 1.13  | X | 1 | NO | = | 5.26   | SQ.MT. |
| 21                           | 1.35 | X | 1.14  | X | 1 | NO | = | 1.54   | SQ.MT. |
| 22                           | 0.95 | X | 1.35  | X | 1 | NO | = | 1.29   | SQ.MT. |
| 23                           | 0.66 | X | 1.21  | X | 1 | NO | = | 0.80   | SQ.MT. |
| TOTAL DEDUCTION              |      |   |       |   |   |    | = | 44.55  | SQ.MT. |
| TOTAL BUILT UP AREA [X - Y1] |      |   |       |   |   |    | = | 150.46 | SQ.MT. |

**BUILT UP AREA CALCULATION**  
8TH FLOOR - REFUGE AREA (WING - B)

|                |      |   |       |   |   |    |   |        |        |
|----------------|------|---|-------|---|---|----|---|--------|--------|
| A              | 7.95 | X | 14.23 | X | 1 | NO | = | 113.13 | SQ.MT. |
| TOTAL ADDITION |      |   |       |   |   |    | = | 113.13 | SQ.MT. |

**DEDUCTIONS**

|                              |      |   |      |   |   |    |   |       |        |
|------------------------------|------|---|------|---|---|----|---|-------|--------|
| 1                            | 0.15 | X | 0.23 | X | 1 | NO | = | 0.03  | SQ.MT. |
| 2                            | 5.11 | X | 0.15 | X | 1 | NO | = | 0.77  | SQ.MT. |
| 3                            | 0.55 | X | 3.20 | X | 1 | NO | = | 1.76  | SQ.MT. |
| 4                            | 1.30 | X | 1.08 | X | 1 | NO | = | 1.40  | SQ.MT. |
| 5                            | 0.55 | X | 6.50 | X | 1 | NO | = | 3.58  | SQ.MT. |
| 6                            | 4.80 | X | 4.10 | X | 1 | NO | = | 19.68 | SQ.MT. |
| 7                            | 0.15 | X | 1.81 | X | 1 | NO | = | 0.27  | SQ.MT. |
| 8                            | 1.95 | X | 1.20 | X | 1 | NO | = | 2.34  | SQ.MT. |
| TOTAL DEDUCTION              |      |   |      |   |   |    | = | 29.83 | SQ.MT. |
| TOTAL BUILT UP AREA [X - Y1] |      |   |      |   |   |    | = | 83.30 | SQ.MT. |

**BUILT UP AREA CALCULATION**  
15TH FLOOR - REFUGE AREA (WING - B)

|                |      |   |       |   |   |    |   |        |        |
|----------------|------|---|-------|---|---|----|---|--------|--------|
| A              | 7.95 | X | 14.23 | X | 1 | NO | = | 113.13 | SQ.MT. |
| TOTAL ADDITION |      |   |       |   |   |    | = | 113.13 | SQ.MT. |

**DEDUCTIONS**

|   |      |   |      |   |   |
|---|------|---|------|---|---|
| 1 | 5.26 | X | 0.15 | X | 1 |
|---|------|---|------|---|---|