




XXX
 XXX
 ग्रामविकास अधिकारी (मि.प.)
 ग्रामपंचायत (मि.प.)
 ता निफाड जिला
 PREVIOUS PLAN APPROVED BY
 Jharkhand 28/2000, DT. 07/02/2000

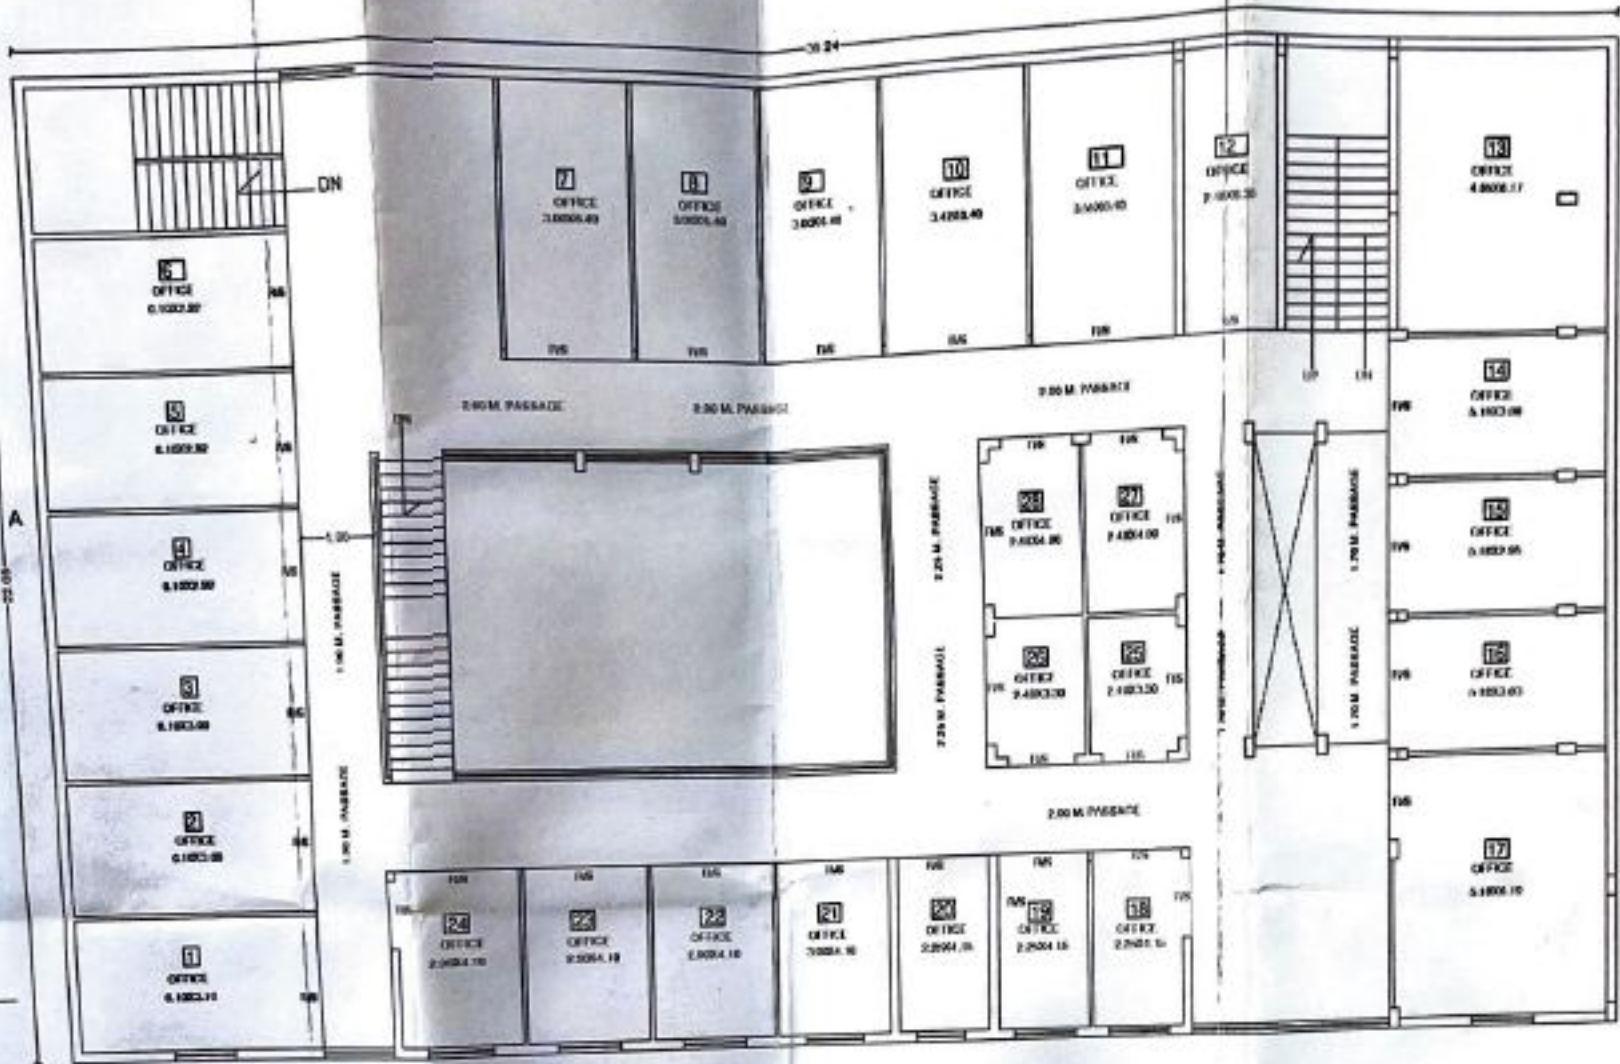

FIRST FLOOR PLAN

AREA STATEMENT

| | |
|----------------------------|--|
| AREA OF PLOT | 1744.90 m ² |
| ALLOWABLE F.S.I | 1744.90x2.00 = 3489.80 m ² |
| EXISTING BLDG. AREA | 1373.60 m ² |
| PROPOSED ALLOWABLE BU AREA | 2115.20 m ² |
| LOWER GROUND FLOOR | 487.68 m ² |
| UPPER GROUND FLOOR | 490.96 m ² |
| FIRST FLOOR | 535.20 m ² |
| TOTAL PROPOSED BU AREA | 1513.84 m ² |
| TOTAL BU AREA ON PLOT | 1373.60 + 1513.84 = 2887.44 m ² |

SCHEDULE OF DOORS & WINDOWS

| SYMBOL | SIZE | DESCRIPTION |
|--------|-----------|-----------------------|
| D | 0.90x2.10 | T W PANELLED DOOR |
| D1 | 0.75x2.10 | ... |
| W1 | 1.50x1.20 | M/S GLAZED WINDOW |
| W2 | 1.20x1.20 | ... |
| V | 0.60x0.60 | M/S GLAZED VENTILATOR |

C.T.S NO.
251

