


PROP. TOTAL CAR PARKING = 70 Nos.

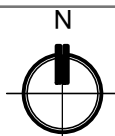

PROPOSED COMMERCIAL CUM RESIDENTIAL BUILDING  
 PLOT No.- 9, SEC.- 26, AT ULWE, NAVI MUMBAI

**1ST & 2ND BASEMENT FLOOR PLAN**




**DIMENSIONS**  
 ARCHITECTS PVT. LTD.



PROP. TOTAL CAR PARKING = 34 Nos.

24.00 M. WIDE ROAD

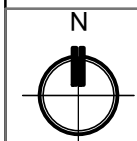



PROPOSED COMMERCIAL CUM RESIDENTIAL BUILDING  
PLOT No.- 9, SEC.- 26, AT ULWE, NAVI MUMBAI

GROUND FLOOR PLAN



**DIMENSIONS**  
ARCHITECTS PVT. LTD.

775 745+30 SHOP 1 104' X 360" C.A. 371.88 SQ. FT.	745 720+25 SHOP 2 100' X 360" C.A. 360.00 SQ. FT.	1330 1285+45 SHOP 3 180' X 360" C.A. 642.94 SQ. FT.	1540 1465+75 SHOP 4 C.A. 732.663 SQ. FT.	1510 1465+43 SHOP 5 173' X 43'0" C.A. 730.929 SQ. FT.	1570 1525+44 SHOP 6 178' X 43'0" C.A. 761.370 SQ. FT.	1510 1465+43 SHOP 7 173' X 43'0" C.A. 730.929 SQ. FT.	1295 1255+36 SHOP 8 146' X 43'0" C.A. 627.422 SQ. FT.	1540 1495+44 SHOP 9 173' X 43'0" C.A. 745.859 SQ. FT.	1570 1525+44 SHOP 10 178' X 43'0" C.A. 761.370 SQ. FT.	1510 1465+43 SHOP 11 173' X 43'0" C.A. 730.929 SQ. FT.	1430 1390+40 SHOP 12 160' X 43'0" C.A. 694.396 SQ. FT.	1510 1465+43 SHOP 13 173' X 43'0" C.A. 730.929 SQ. FT.	1035 1005+30 SHOP 14 118' X 43'0" C.A. 500.526 SQ. FT.	895 870+25 SHOP 15 100' X 43'0" C.A. 435.080 SQ. FT.	1620 1570+50 SHOP 16 180' X 43'0" C.A. 783.307 SQ. FT.
--	--	--	---	--	--	--	--	--	---	---	---	---	---	---	---

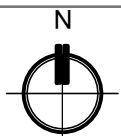
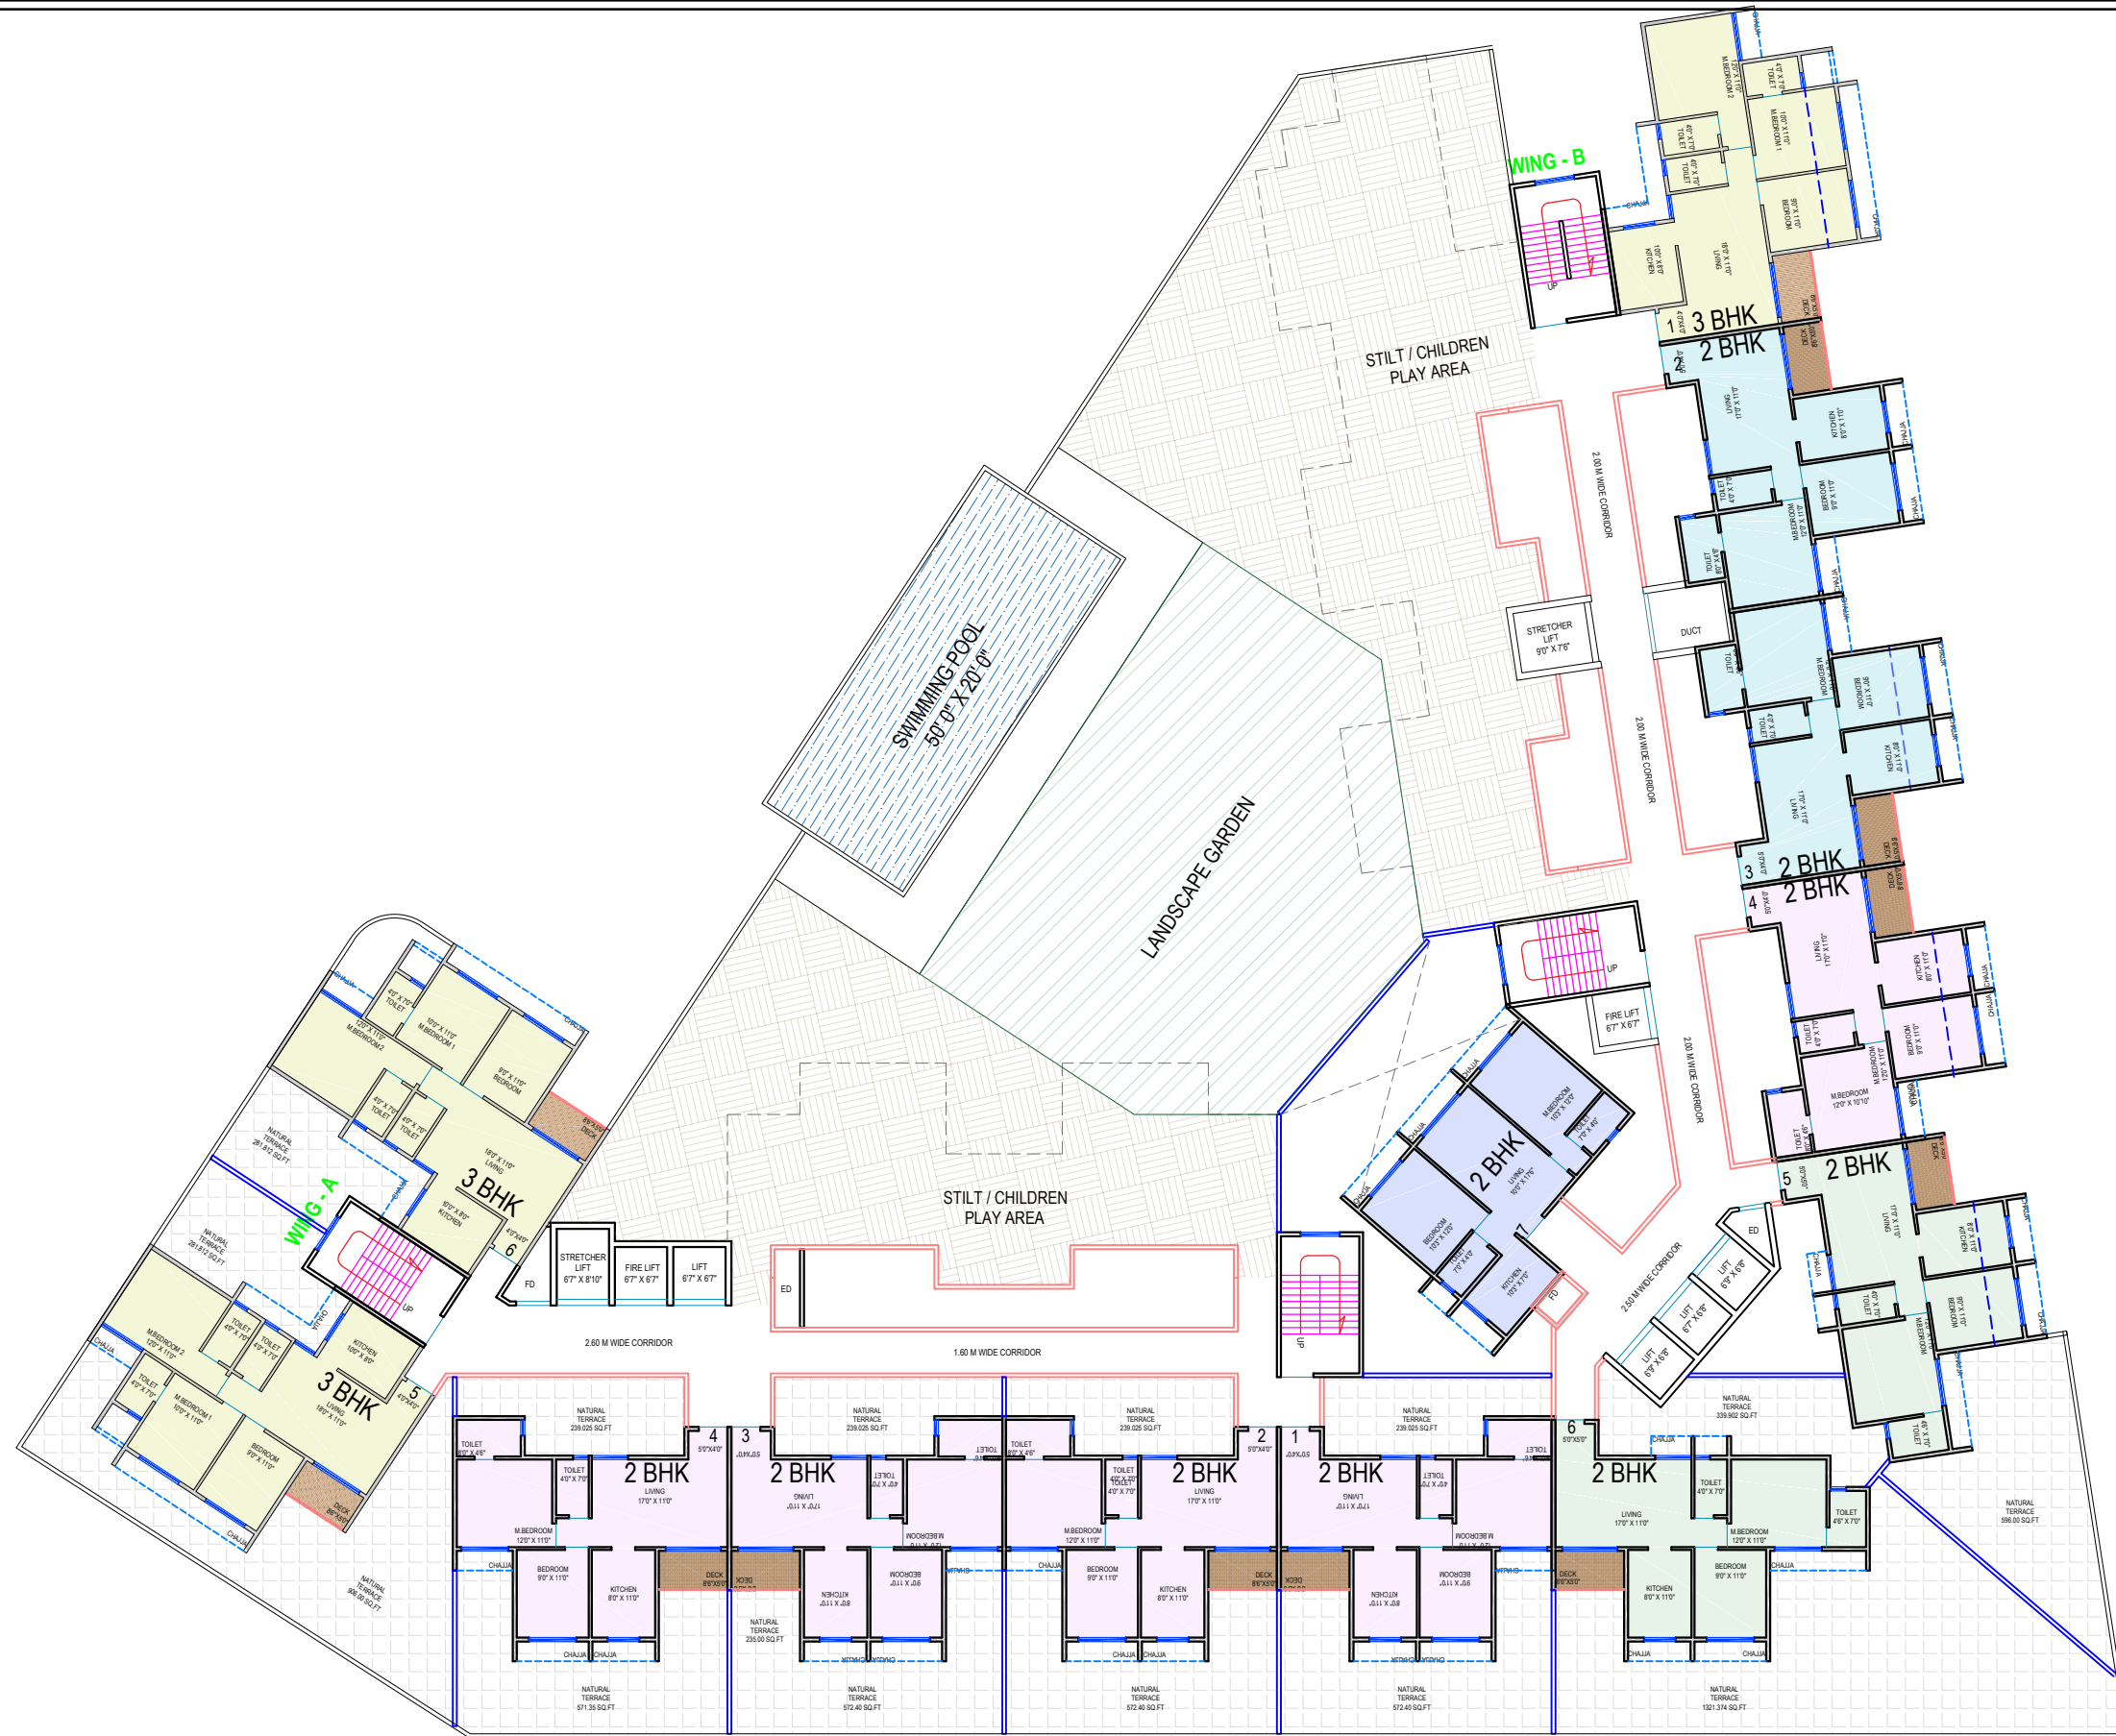


PROPOSED COMMERCIAL CUM RESIDENTIAL BUILDING  
 PLOT No.- 9, SEC.- 26, AT ULWE, NAVI MUMBAI

FIRST FLOOR PLAN



**DIMENSIONS**  
 ARCHITECTS PVT. LTD.

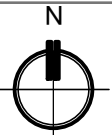
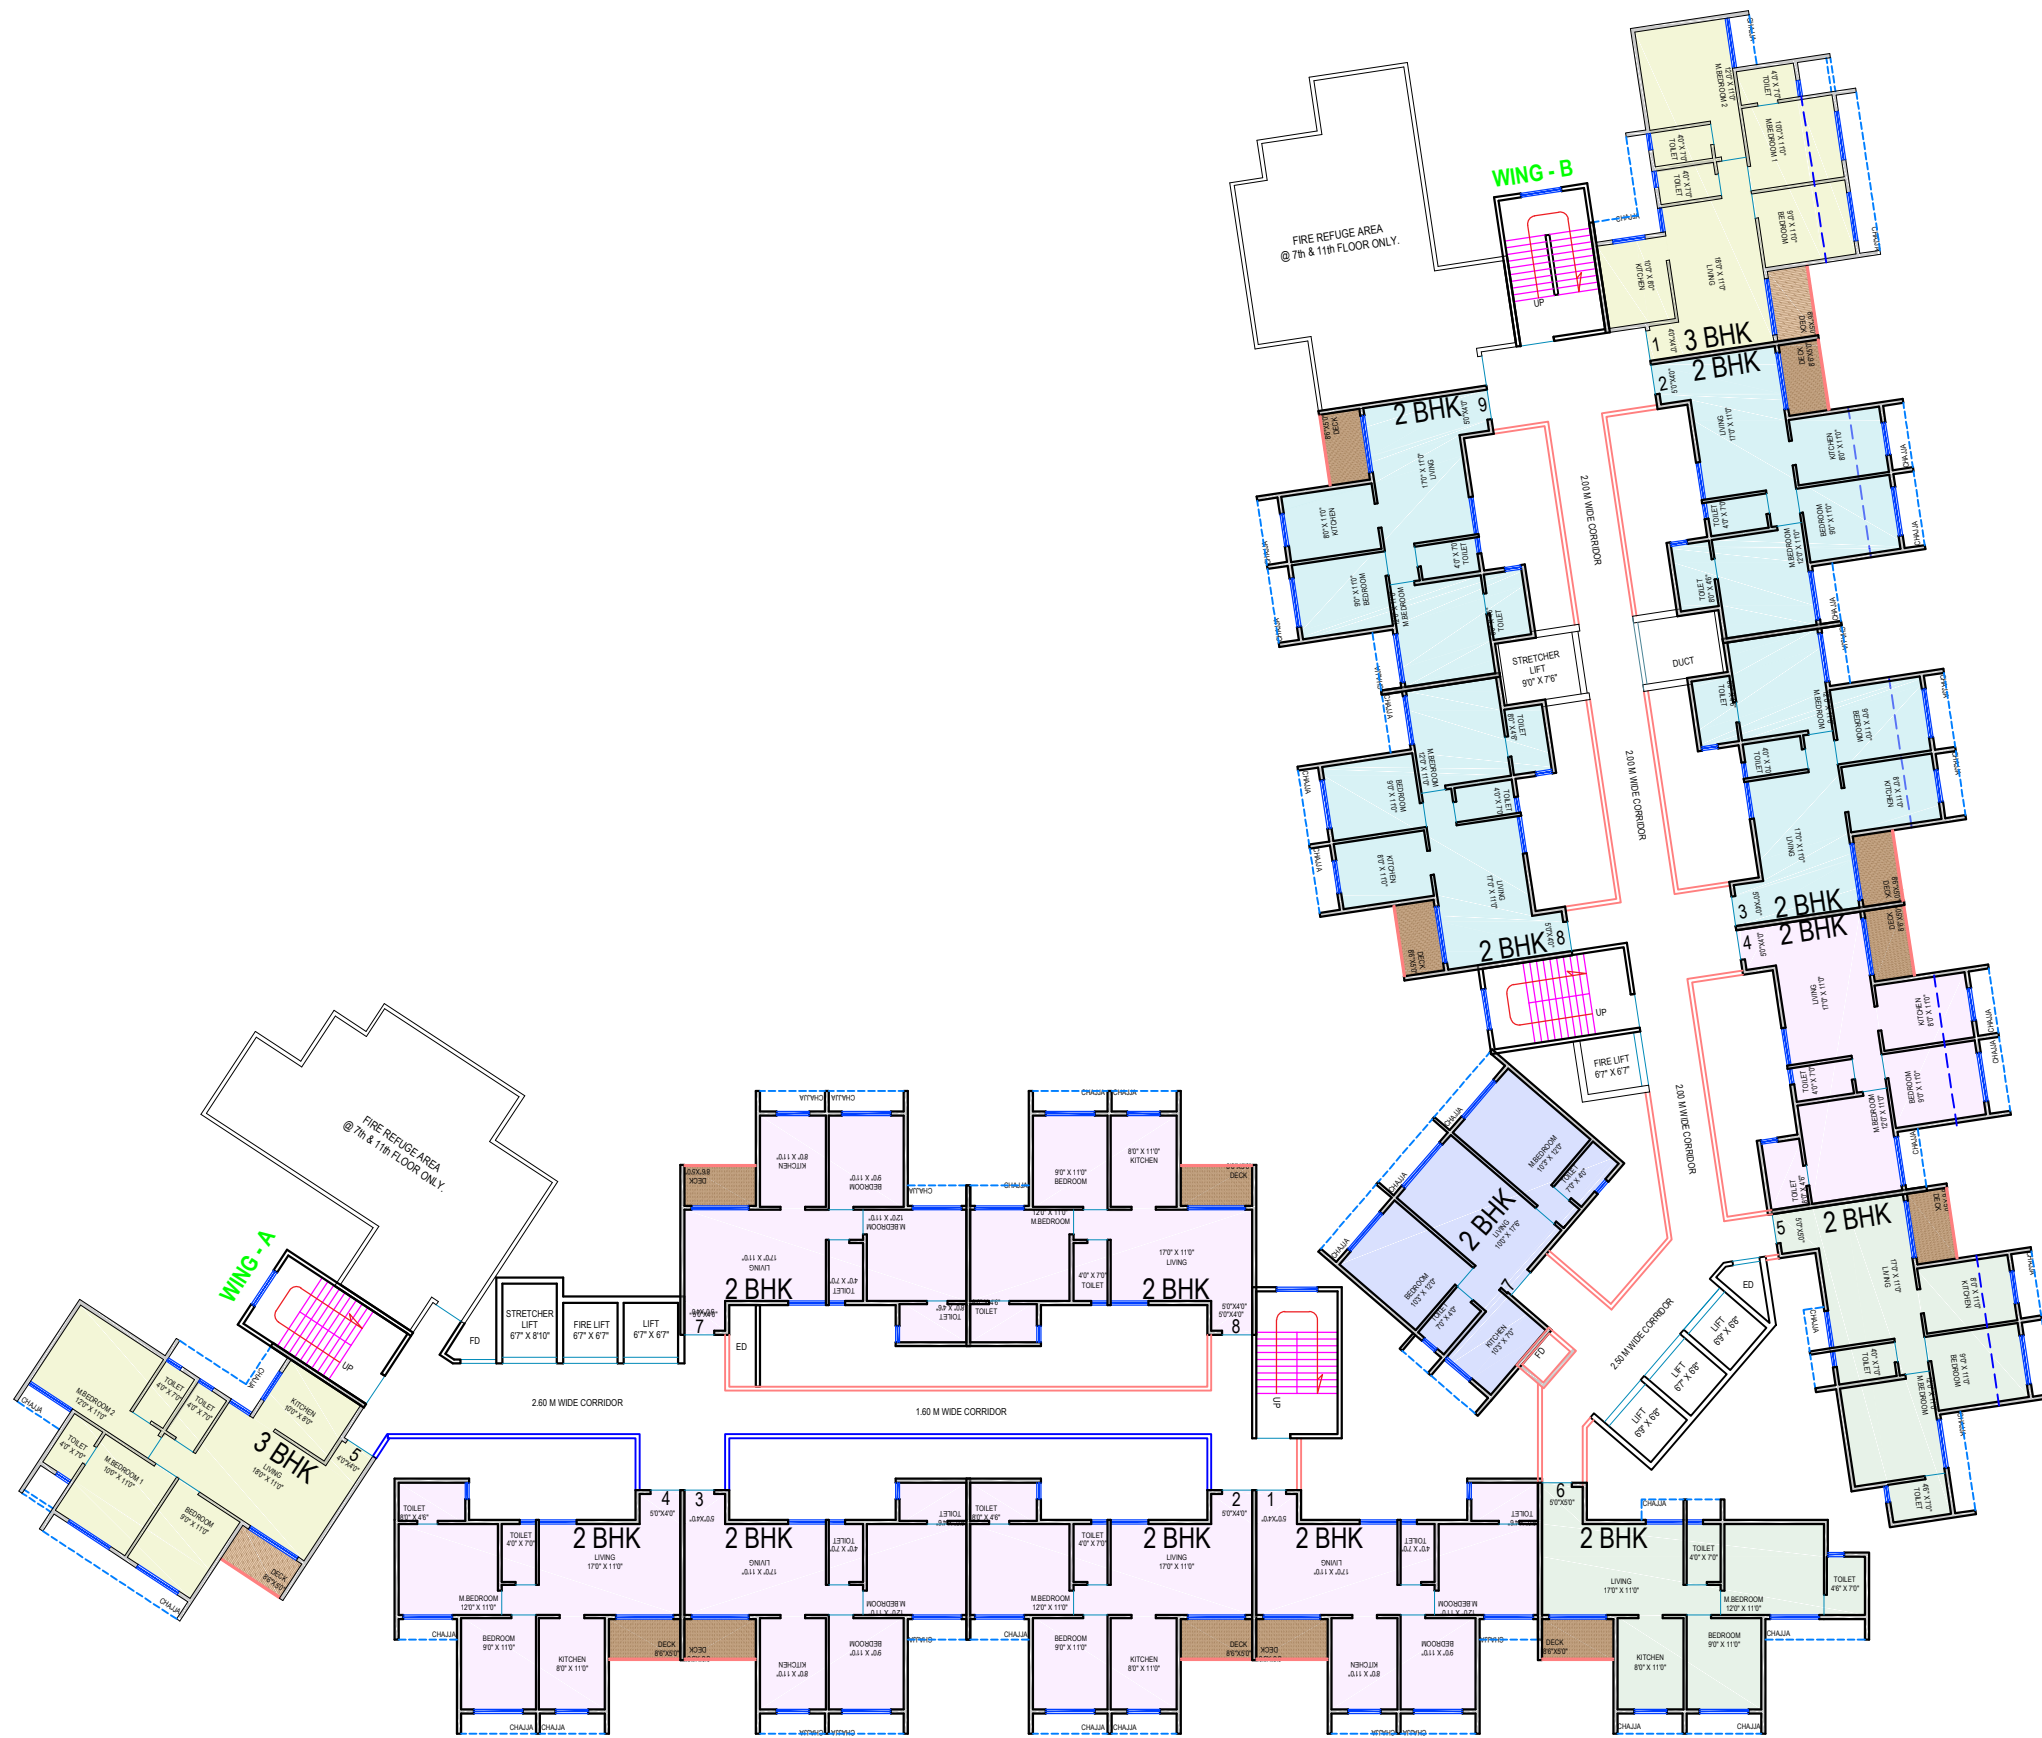


PROPOSED COMMERCIAL CUM RESIDENTIAL BUILDING  
 PLOT No.- 9, SEC.- 26, AT ULWE, NAVI MUMBAI

REFUGE FLOOR PLAN  
 (7TH & 11TH)



**DIMENSIONS**  
 ARCHITECTS PVT. LTD.

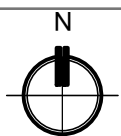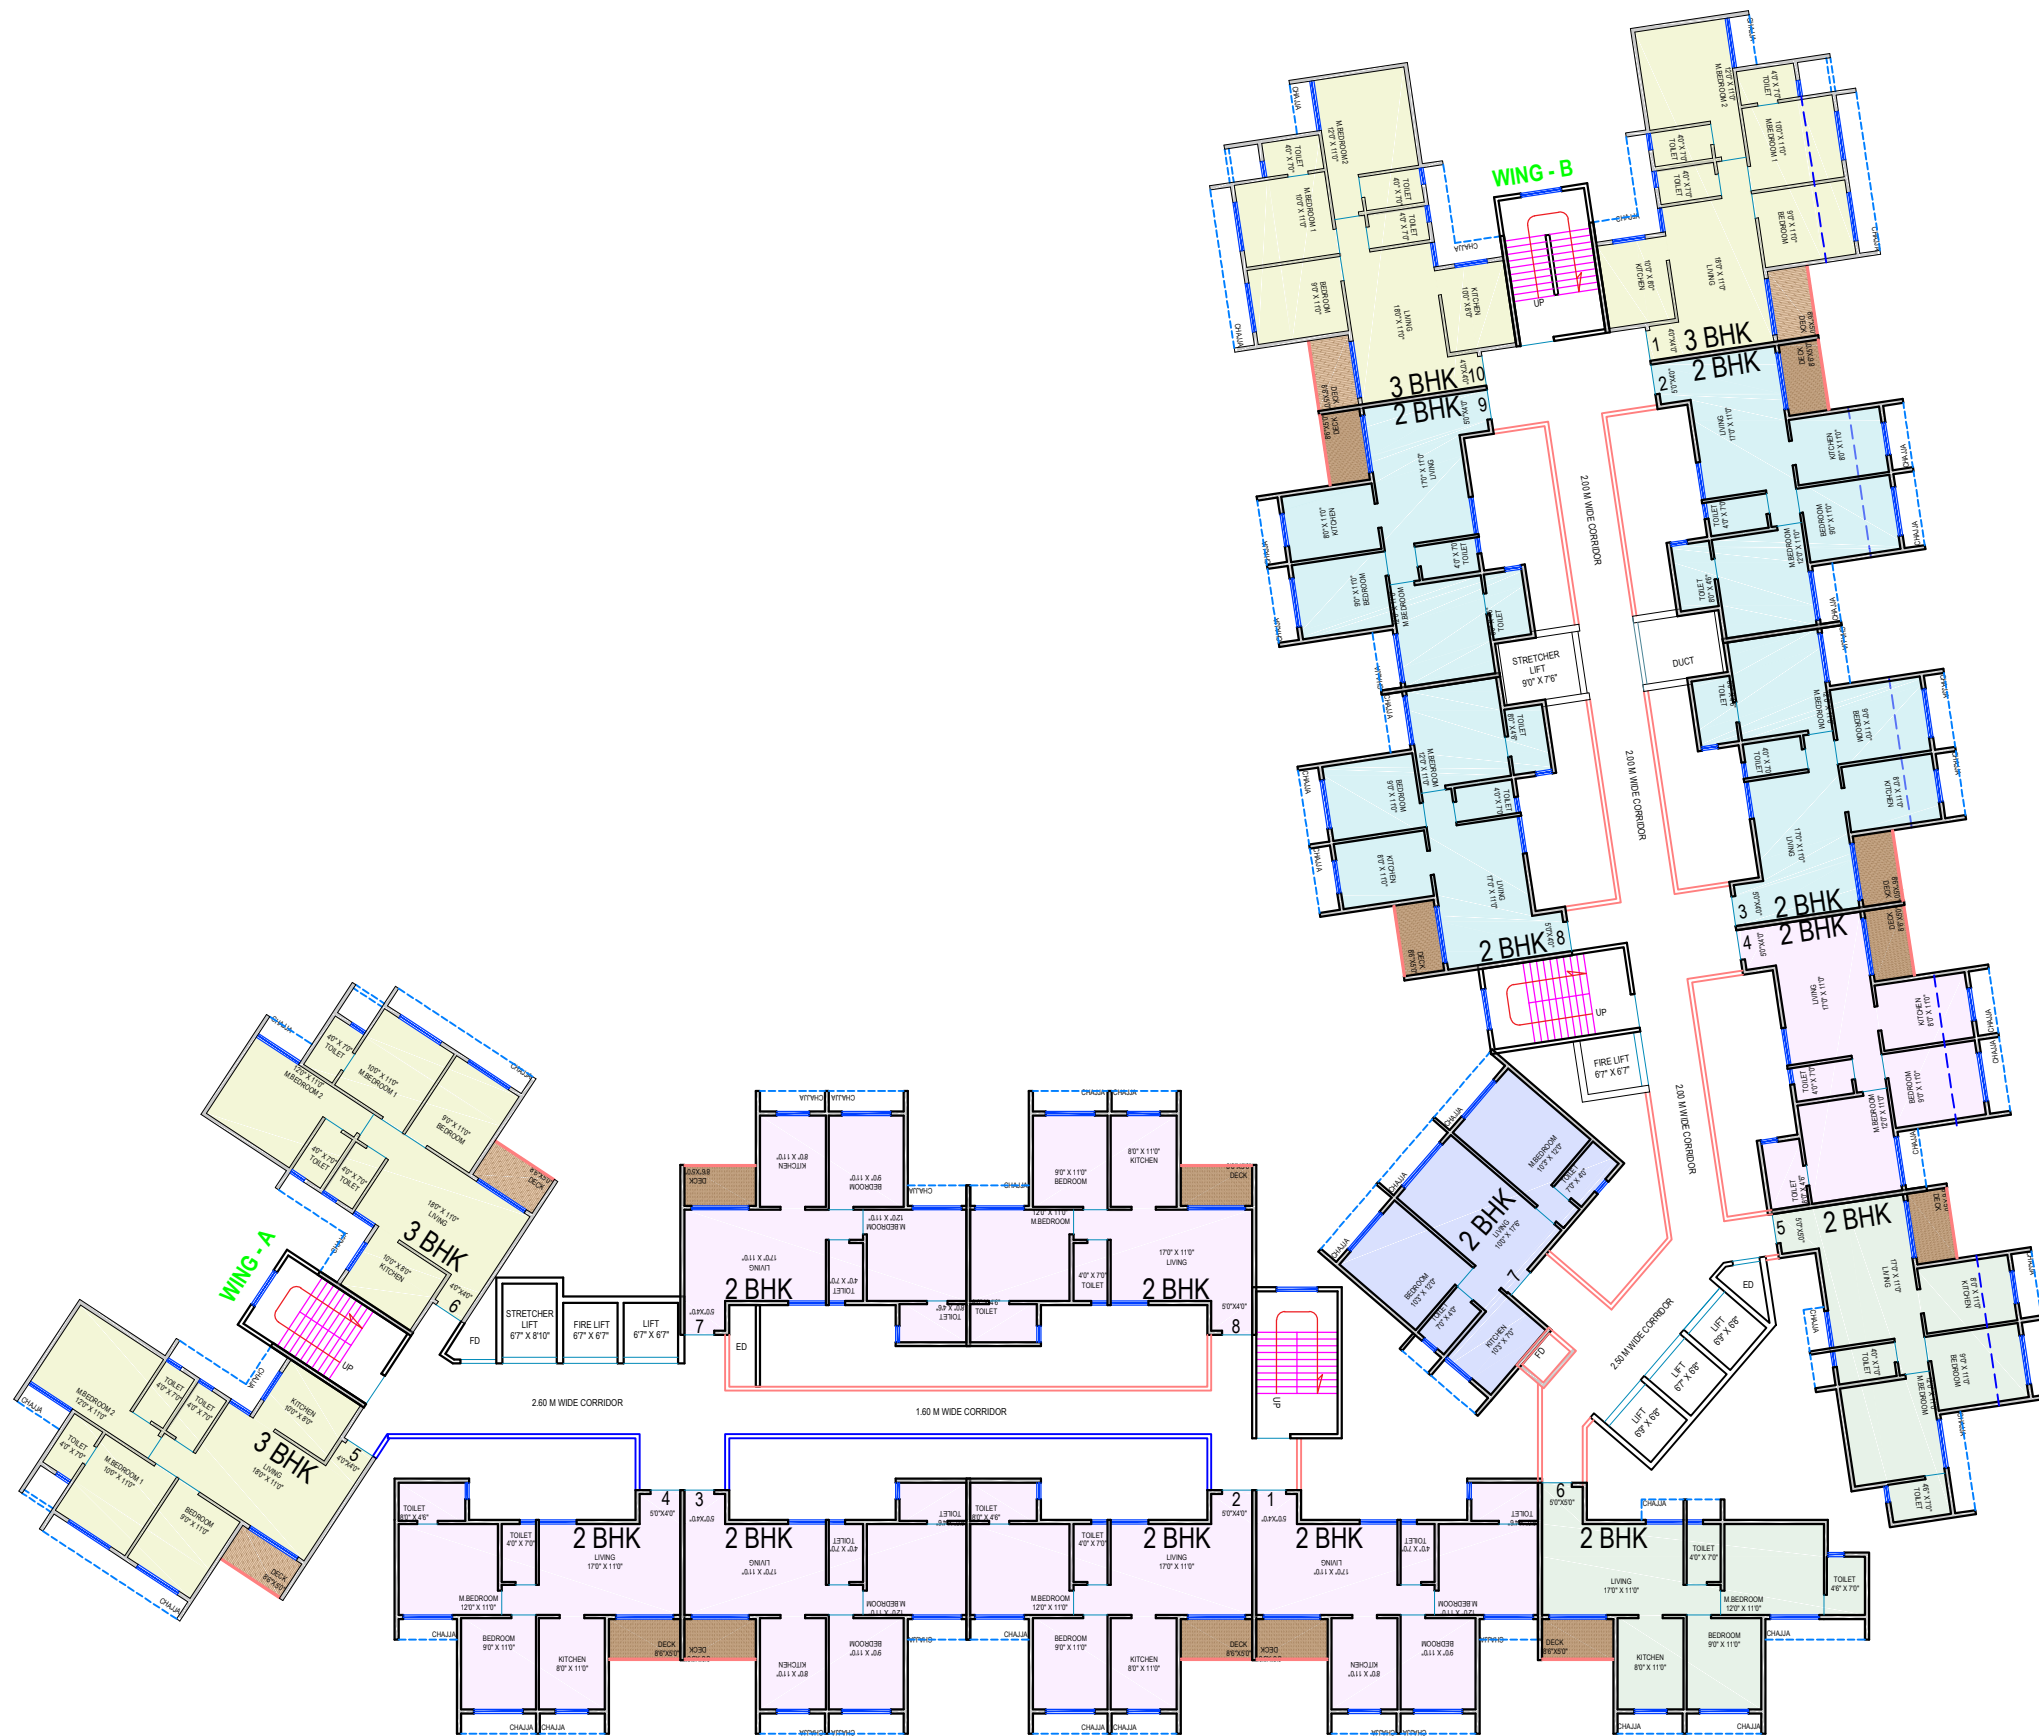

PROPOSED COMMERCIAL CUM RESIDENTIAL BUILDING  
 PLOT No.- 9, SEC.- 26, AT ULWE, NAVI MUMBAI


TYPICAL FLOOR PLAN  
 (2ND TO 6TH & 8TH TO 10TH & 12TH & 13TH)



**DIMENSIONS**  
 ARCHITECTS PVT. LTD.

# 3 BHK

CARPET AREA	: 789.905 Sq.Ft.
DECK AREA	: 41.979 Sq.Ft.
TOTAL AREA	: 831.884 Sq.Ft.
LOADING	: 1.67
SALE AREA	: 1390.00 Sq.Ft.
CHAJJA AREA	: 81.500 Sq.Ft.
TOTAL SALE AREA	: 1475.00 Sq.Ft.

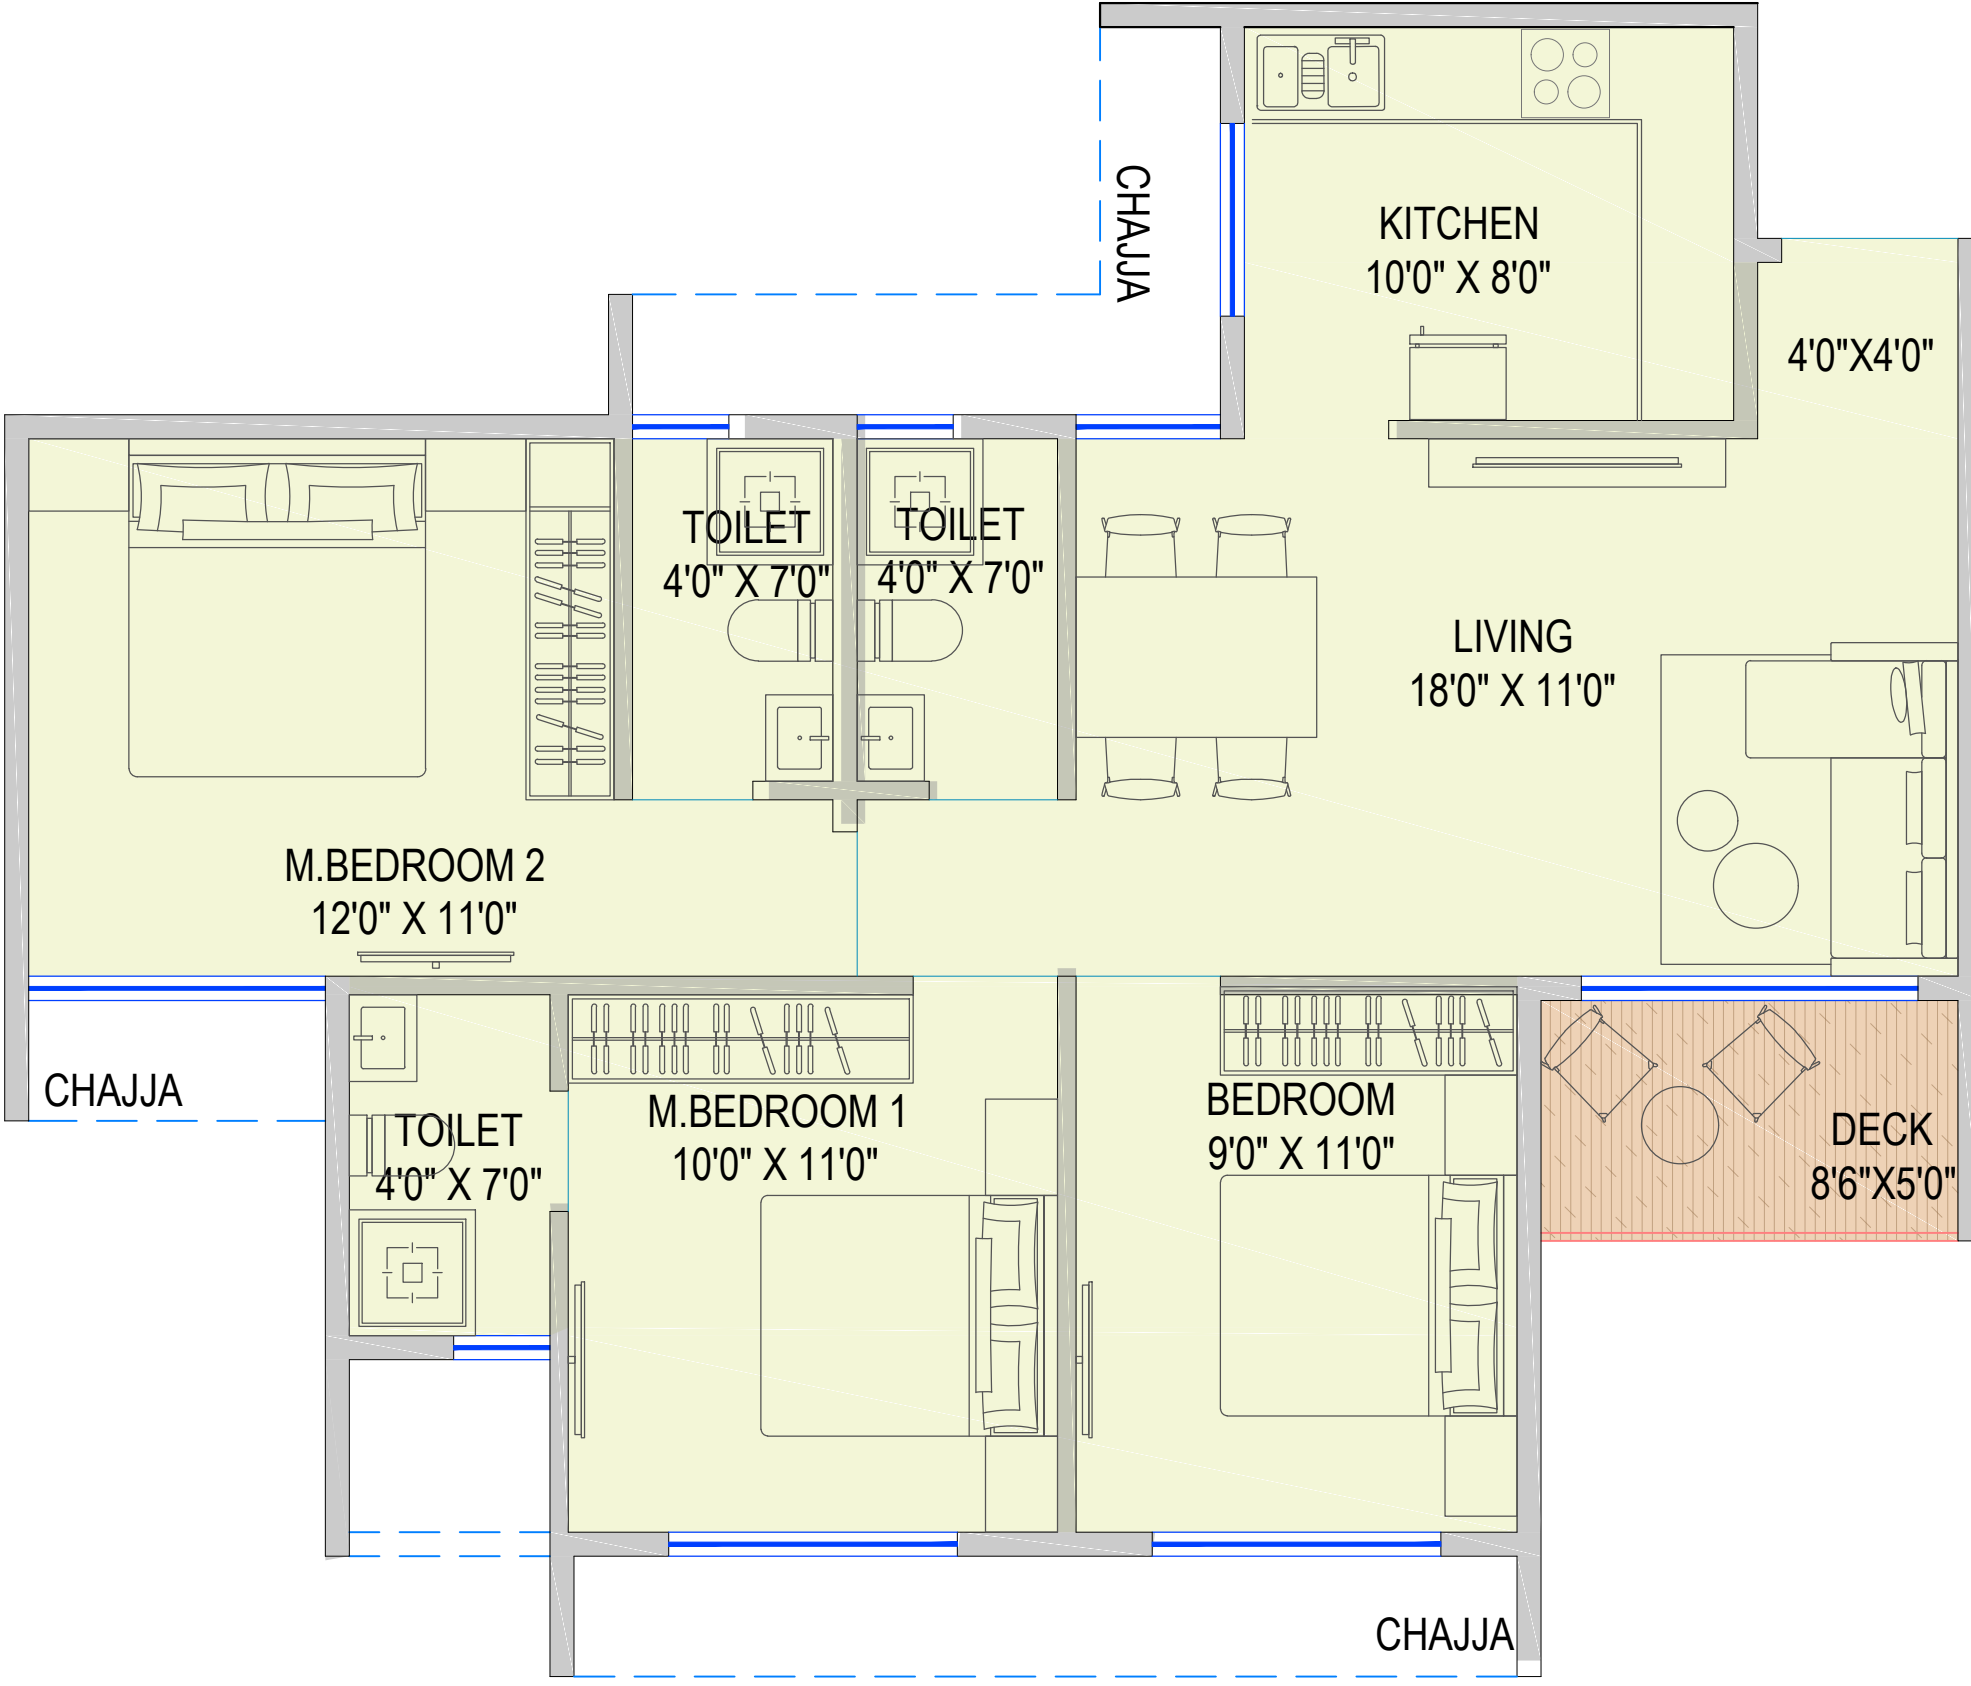


3 BHK UNIT PLAN  
( WING : A & B )  
1ST TO 13TH FLOOR

PROPOSED COMMERCIAL CUM RESIDENTIAL BUILDING  
PLOT No.- 9, SEC.- 26, AT ULWE, NAVI MUMBAI

## SINGLE UNIT PLAN



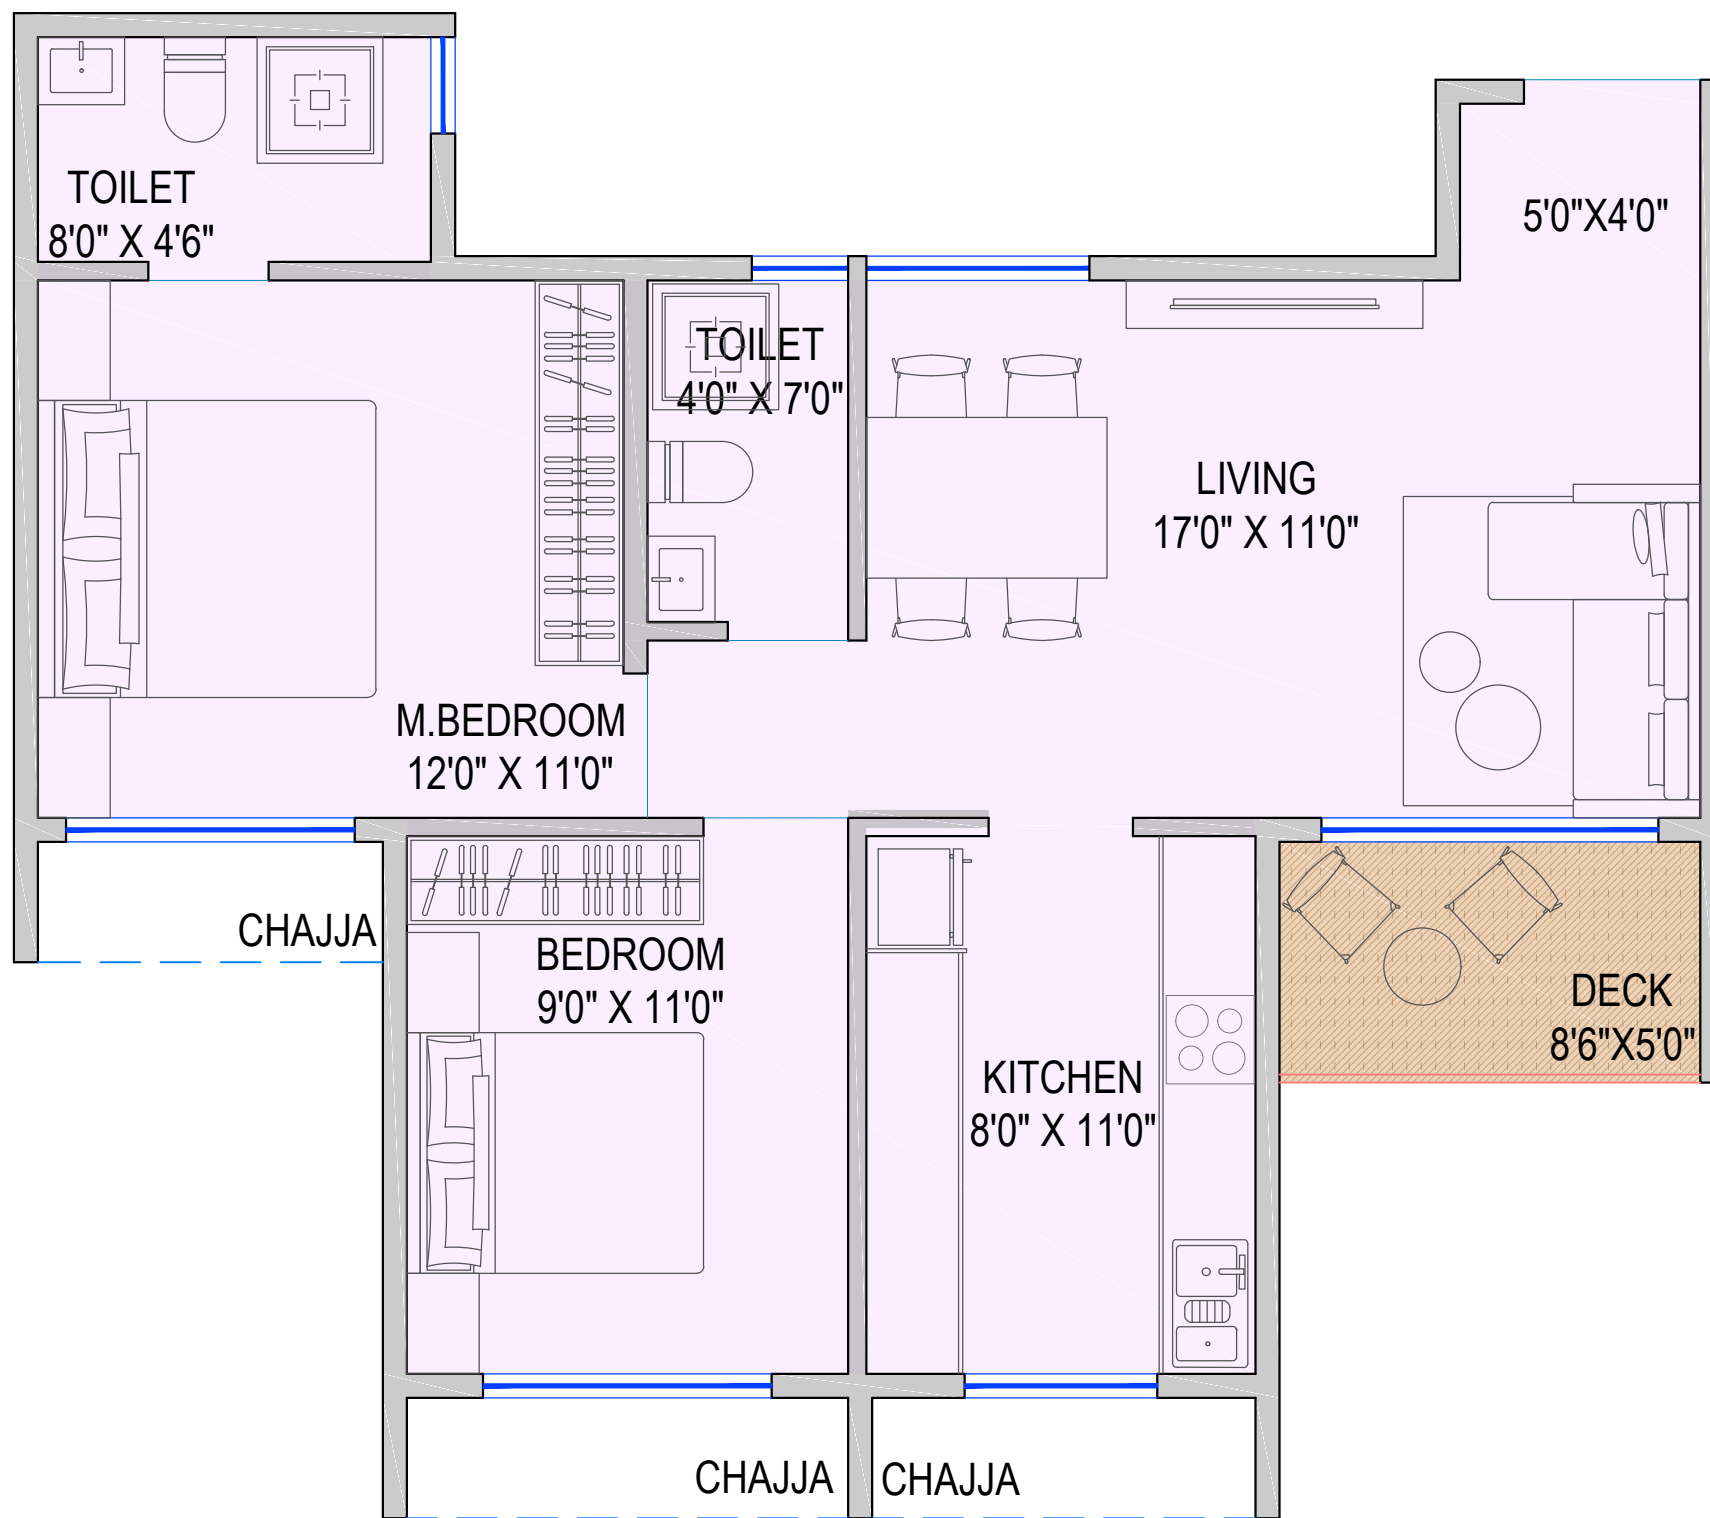

## 2 BHK

CARPET AREA	: 630.545 Sq.Ft.
DECK AREA	: 42.379 Sq.Ft.
TOTAL AREA	: 672.924 Sq.Ft.
LOADING	: 1.67
SALE AREA	: 1125.00 Sq.Ft.
CHAJJA AREA	: 58.857 Sq.Ft.
TOTAL SALE AREA	: 1185.00 Sq.Ft.

2 BHK UNIT PLAN  
( WING : A & B )  
1ST TO 13TH FLOOR

PROPOSED COMMERCIAL CUM RESIDENTIAL BUILDING  
PLOT No.- 9, SEC.- 26, AT ULWE, NAVI MUMBAI

## SINGLE UNIT PLAN




**DIMENSIONS**  
ARCHITECTS PVT. LTD.

# 2 BHK

CARPET AREA	: 629.930 Sq.Ft.
DECK AREA	: 42.377 Sq.Ft.
TOTAL AREA	: 672.307 Sq.Ft.
LOADING	: 1.67

SALE AREA	: 1125.00 Sq.Ft.
CHAJJA AREA	: 69.868 Sq.Ft.
TOTAL SALE AREA	: 1195.00 Sq.Ft.

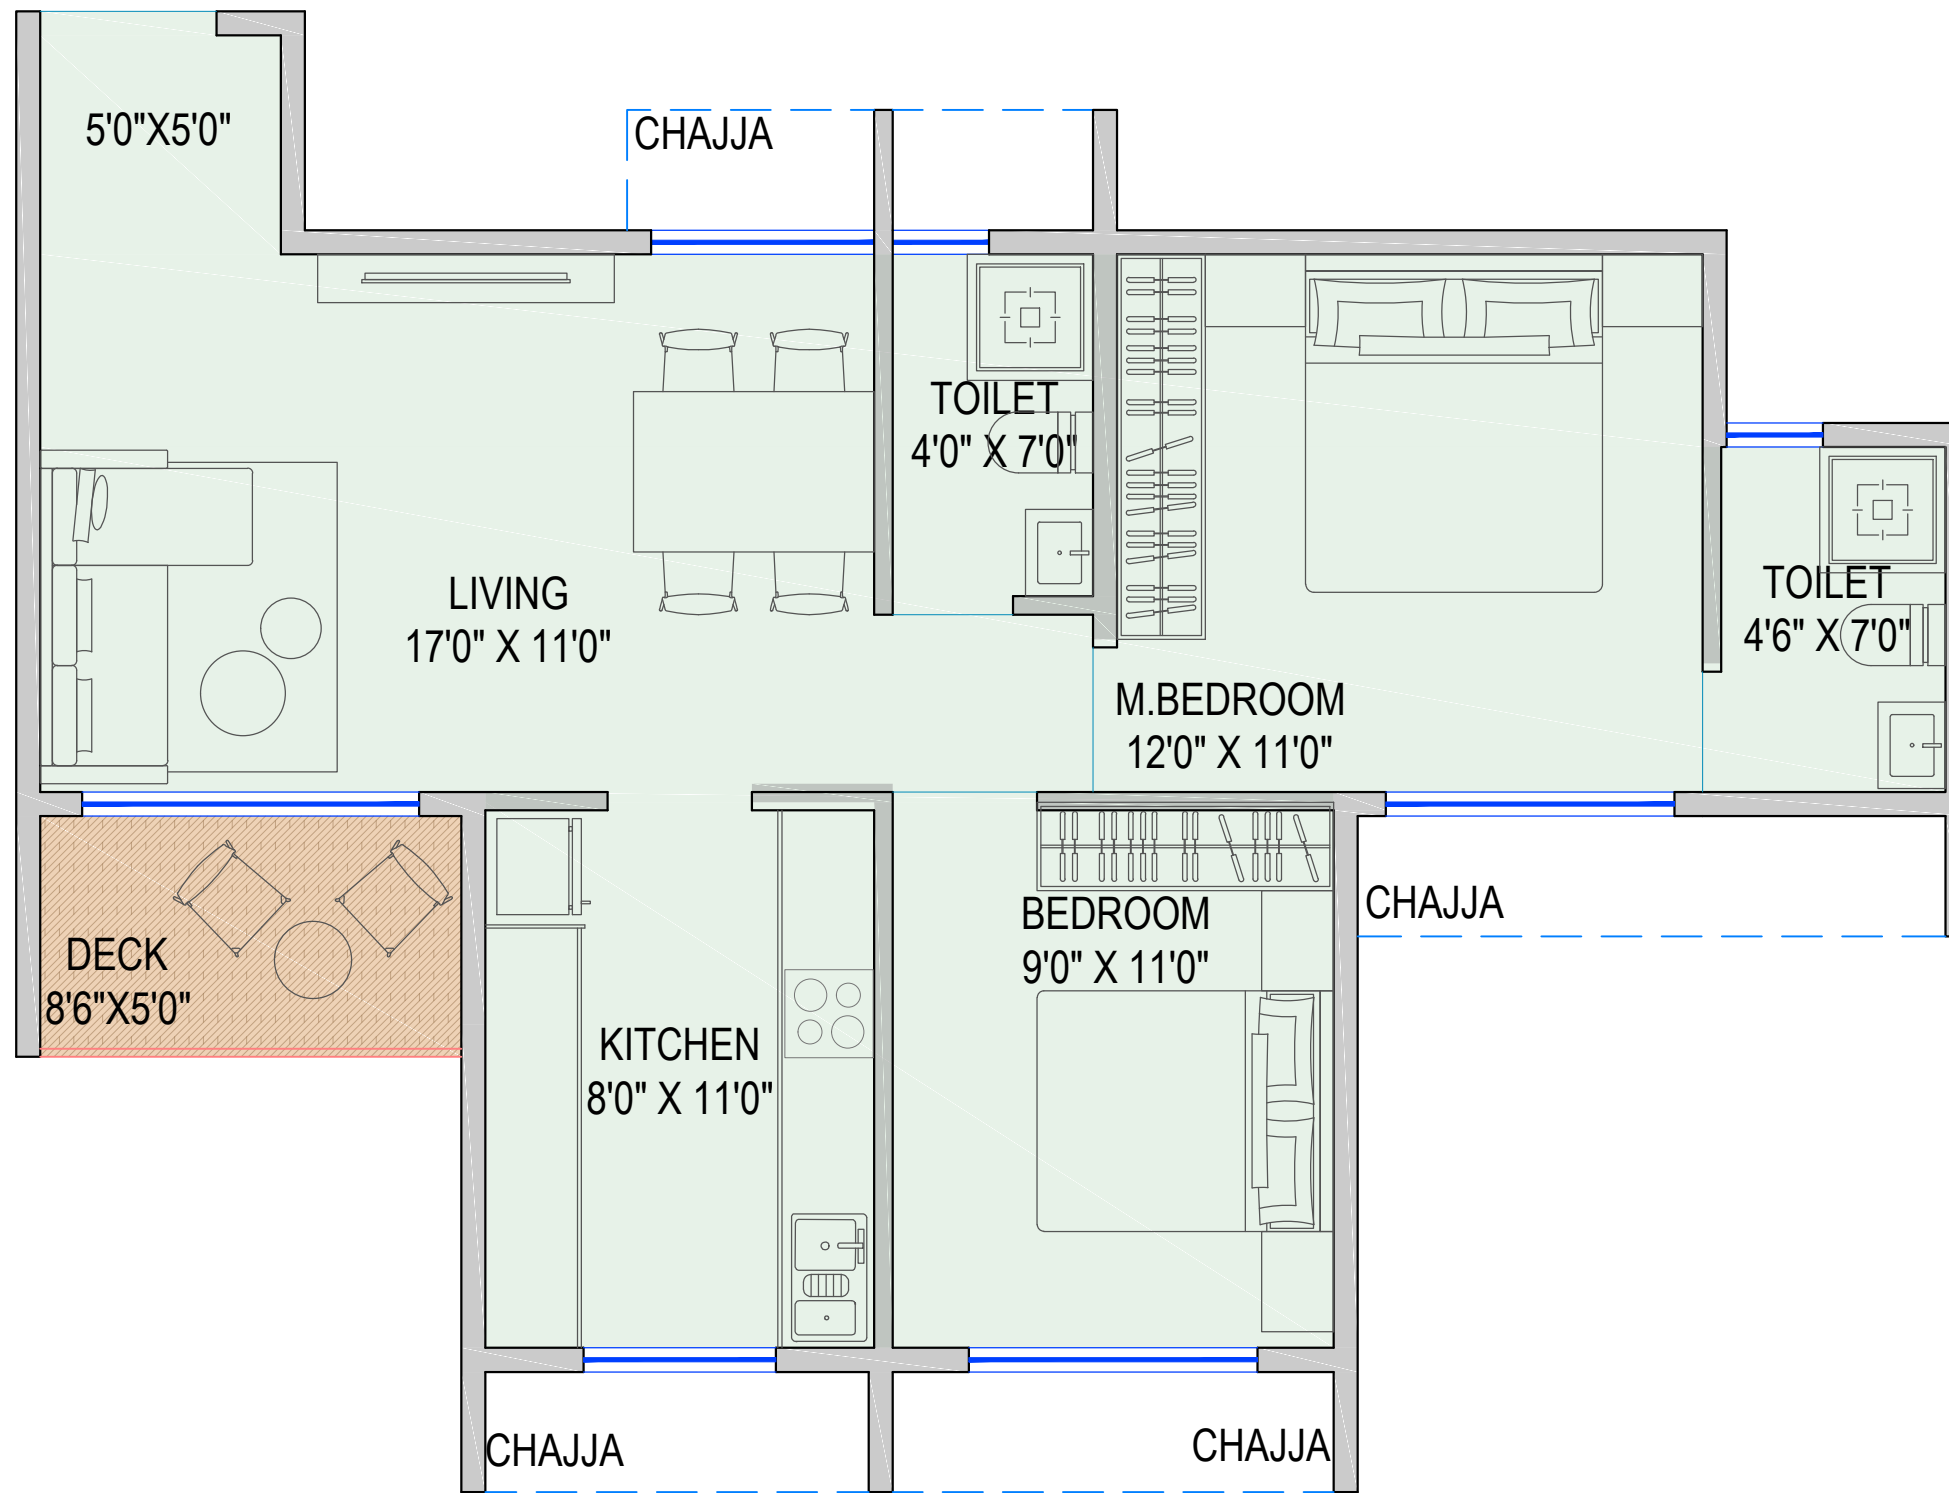

2 BHK UNIT PLAN  
( WING : B )  
1ST TO 13TH FLOOR

PROPOSED COMMERCIAL CUM RESIDENTIAL BUILDING  
PLOT No.- 9, SEC.- 26, AT ULWE, NAVI MUMBAI

## SINGLE UNIT PLAN



**DIMENSIONS**  
ARCHITECTS PVT. LTD.




# 2 BHK

CARPET AREA	: 630.135 Sq.Ft.
DECK AREA	: 42.302 Sq.Ft.
TOTAL AREA	: 672.437 Sq.Ft.
LOADING	: 1.67

SALE AREA : 1125.00 Sq.Ft.

CHAJJA AREA : 58.857 Sq.Ft.

TOTAL SALE AREA : 1185.00 Sq.Ft.

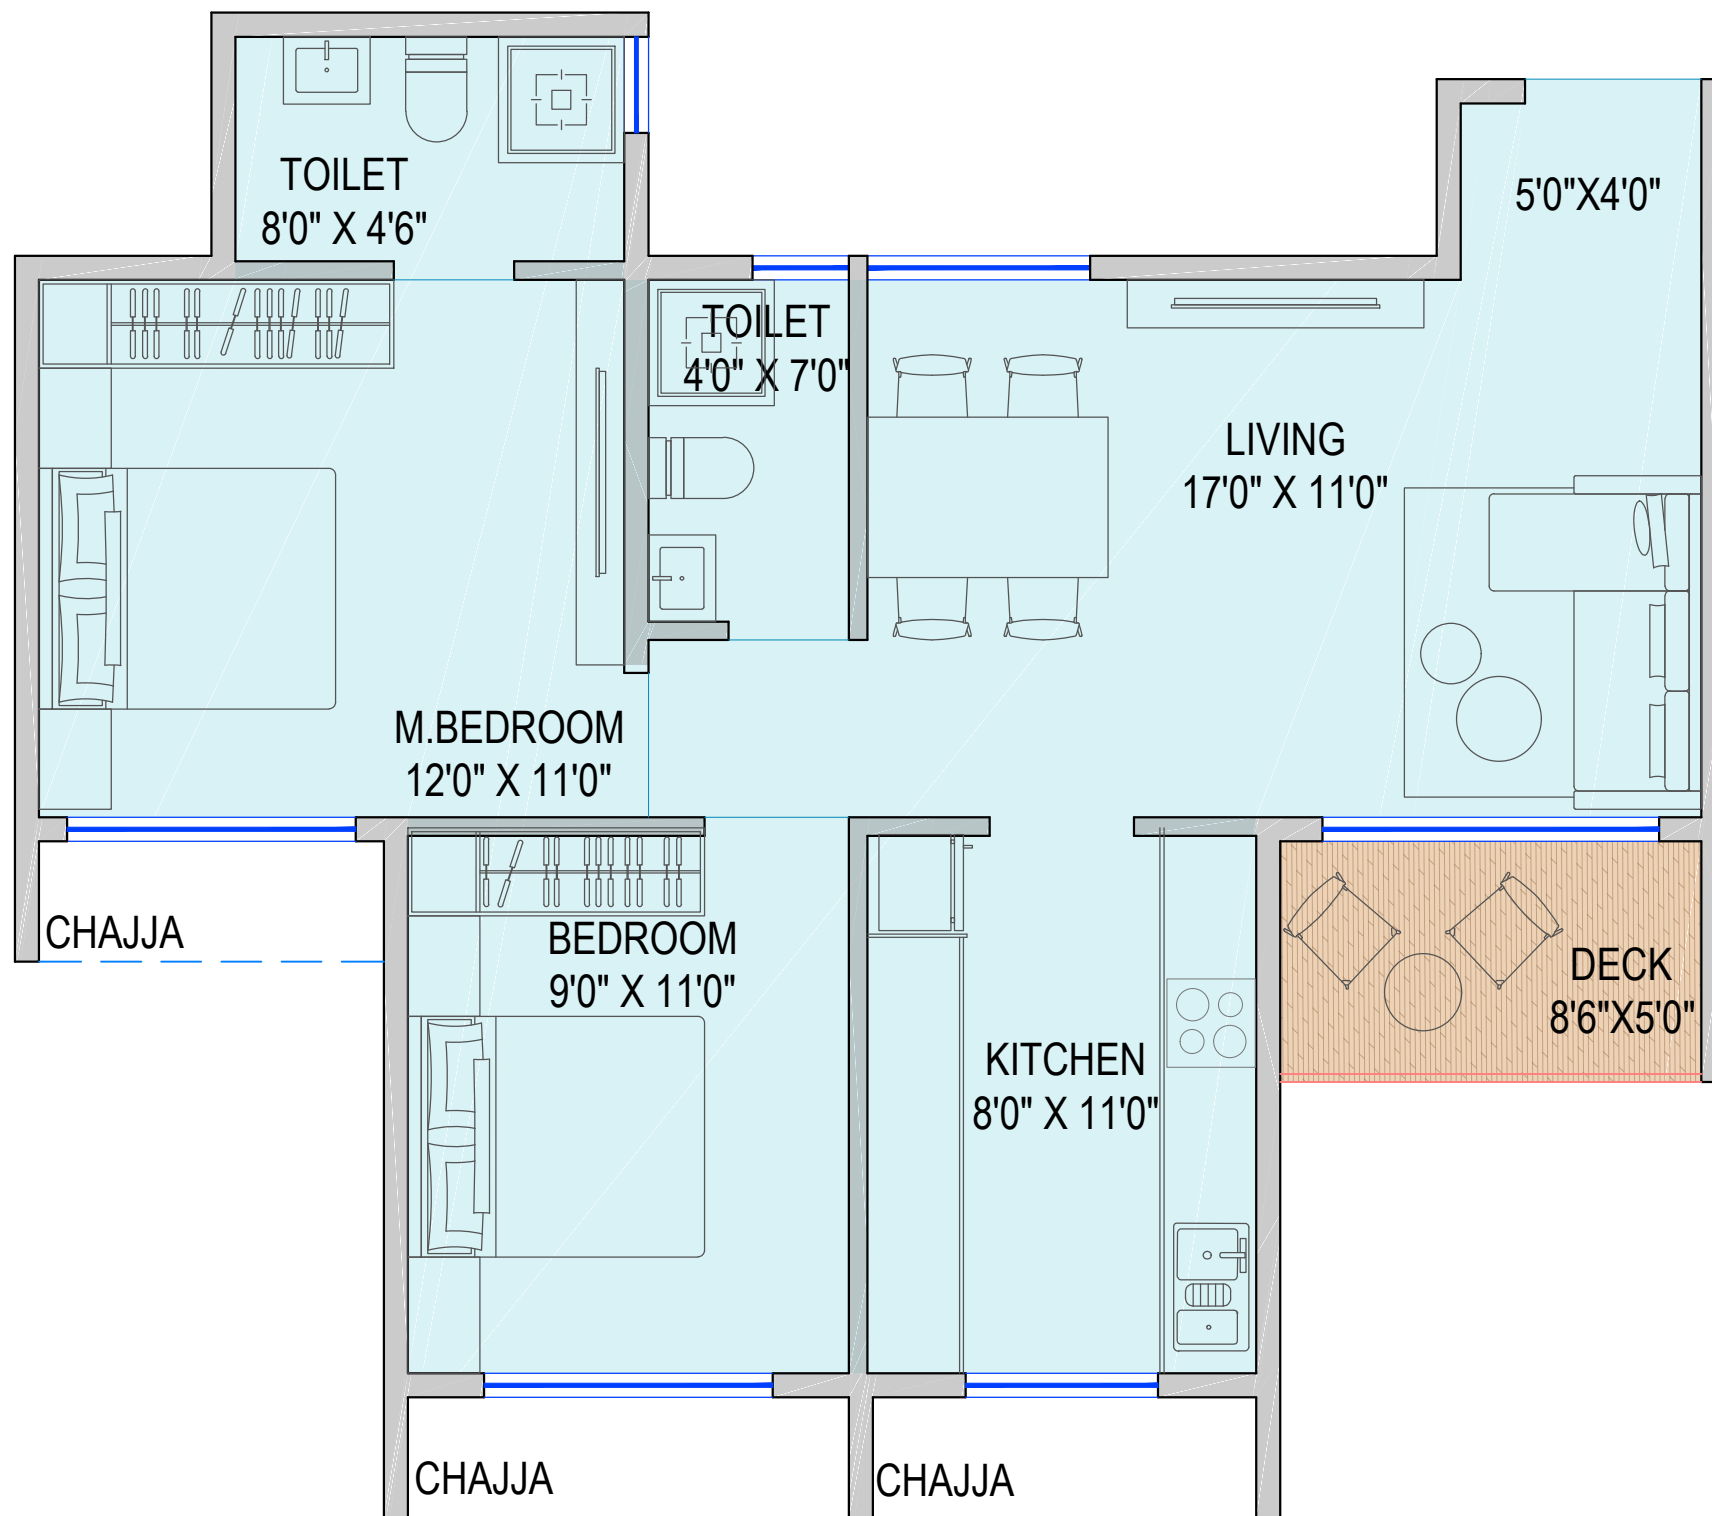


2 BHK UNIT PLAN  
( WING : B )  
1ST TO 13TH FLOOR

PROPOSED COMMERCIAL CUM RESIDENTIAL BUILDING  
PLOT No.- 9, SEC.- 26, AT ULWE, NAVI MUMBAI

## SINGLE UNIT PLAN



**DIMENSIONS**  
ARCHITECTS PVT. LTD.

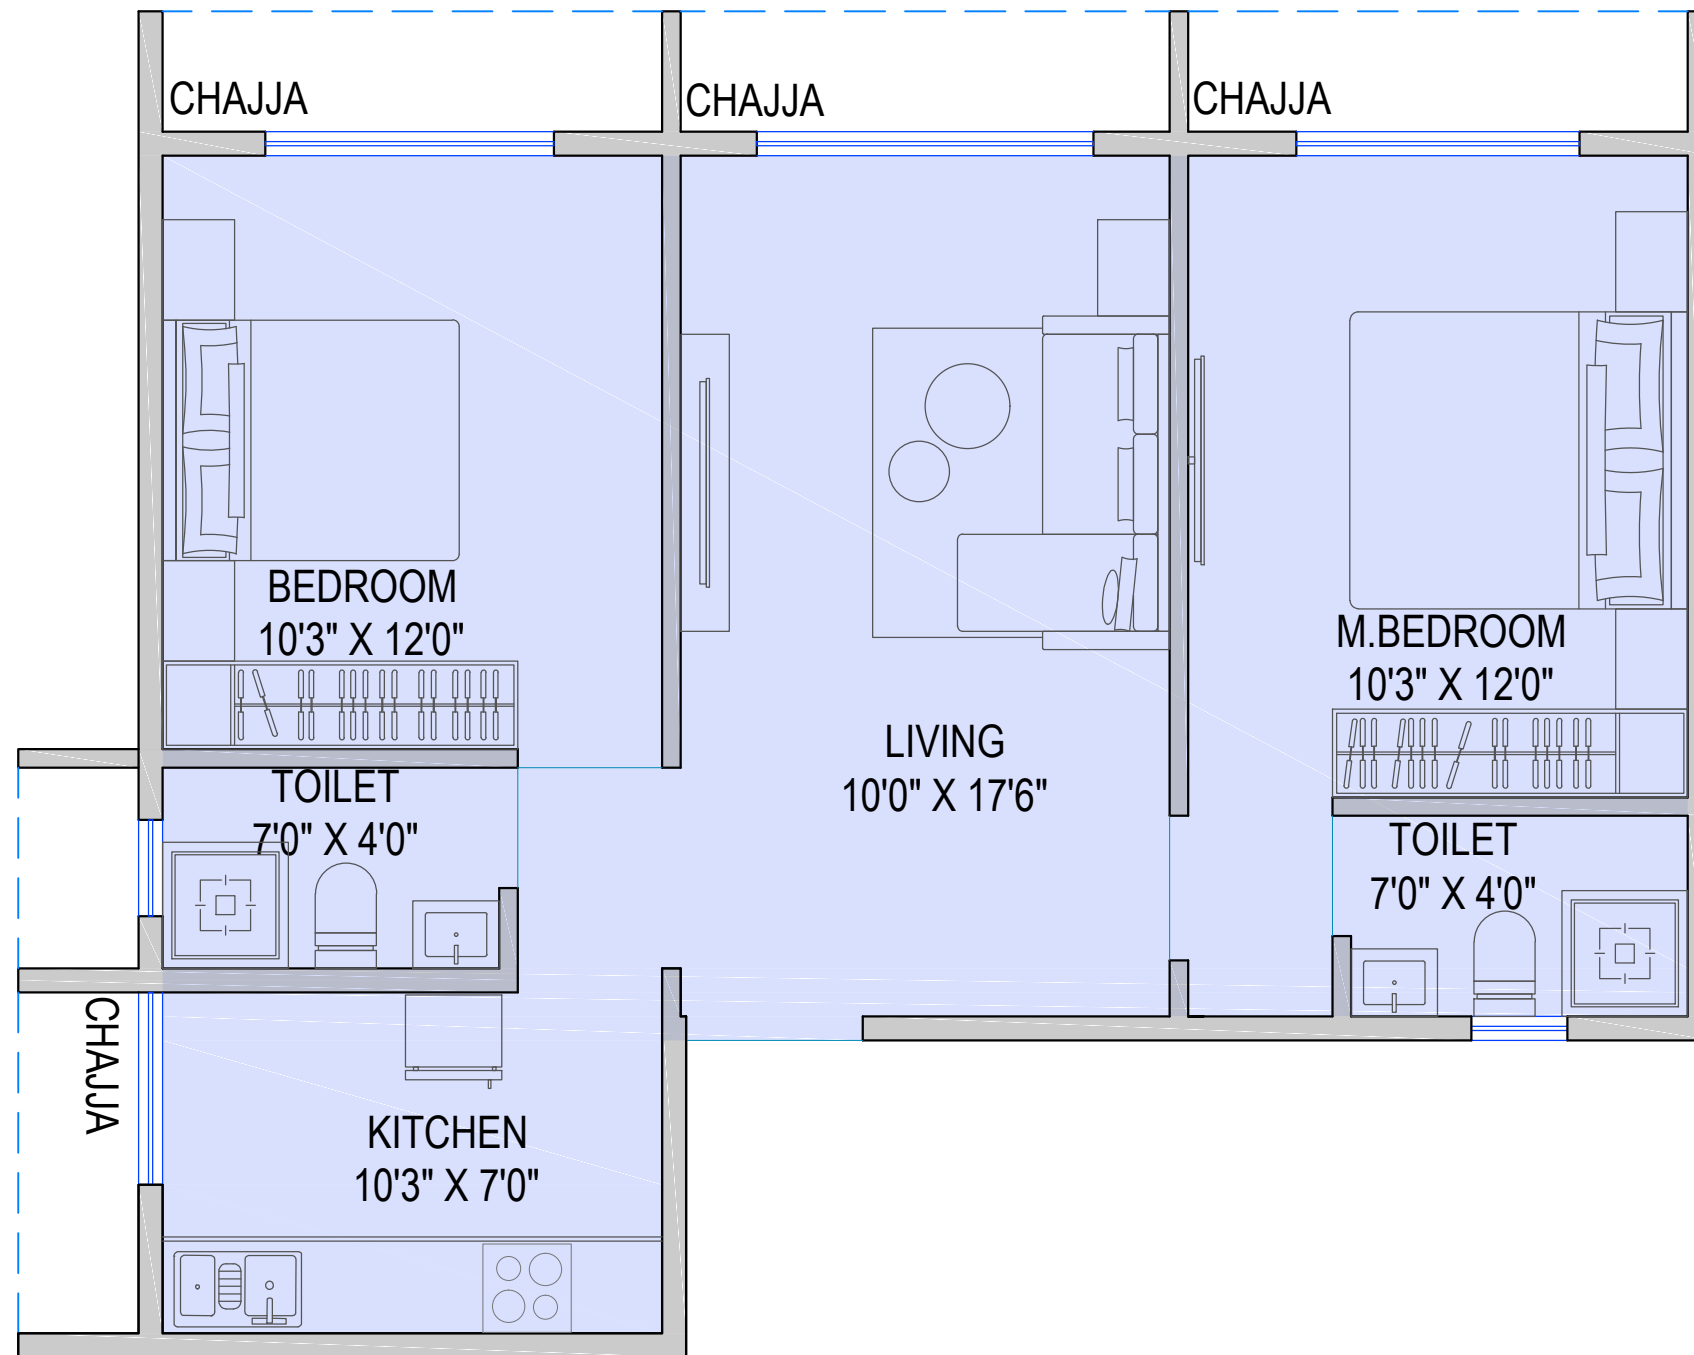

## 2 BHK

CARPET AREA	: 617.433 Sq.Ft.
DECK AREA	: 0.000 Sq.Ft.
TOTAL AREA	: 617.433 Sq.Ft.
LOADING	: 1.67
SALE AREA	: 1035.00 Sq.Ft.
CHAJJA AREA	: 92.074 Sq.Ft.
TOTAL SALE AREA	: 1130.00 Sq.Ft.

2 BHK UNIT PLAN  
( WING : B )  
1ST TO 13TH FLOOR

PROPOSED COMMERCIAL CUM RESIDENTIAL BUILDING  
PLOT No.- 9, SEC.- 26, AT ULWE, NAVI MUMBAI

## SINGLE UNIT PLAN



**DIMENSIONS**  
ARCHITECTS PVT. LTD.