


" C WING "

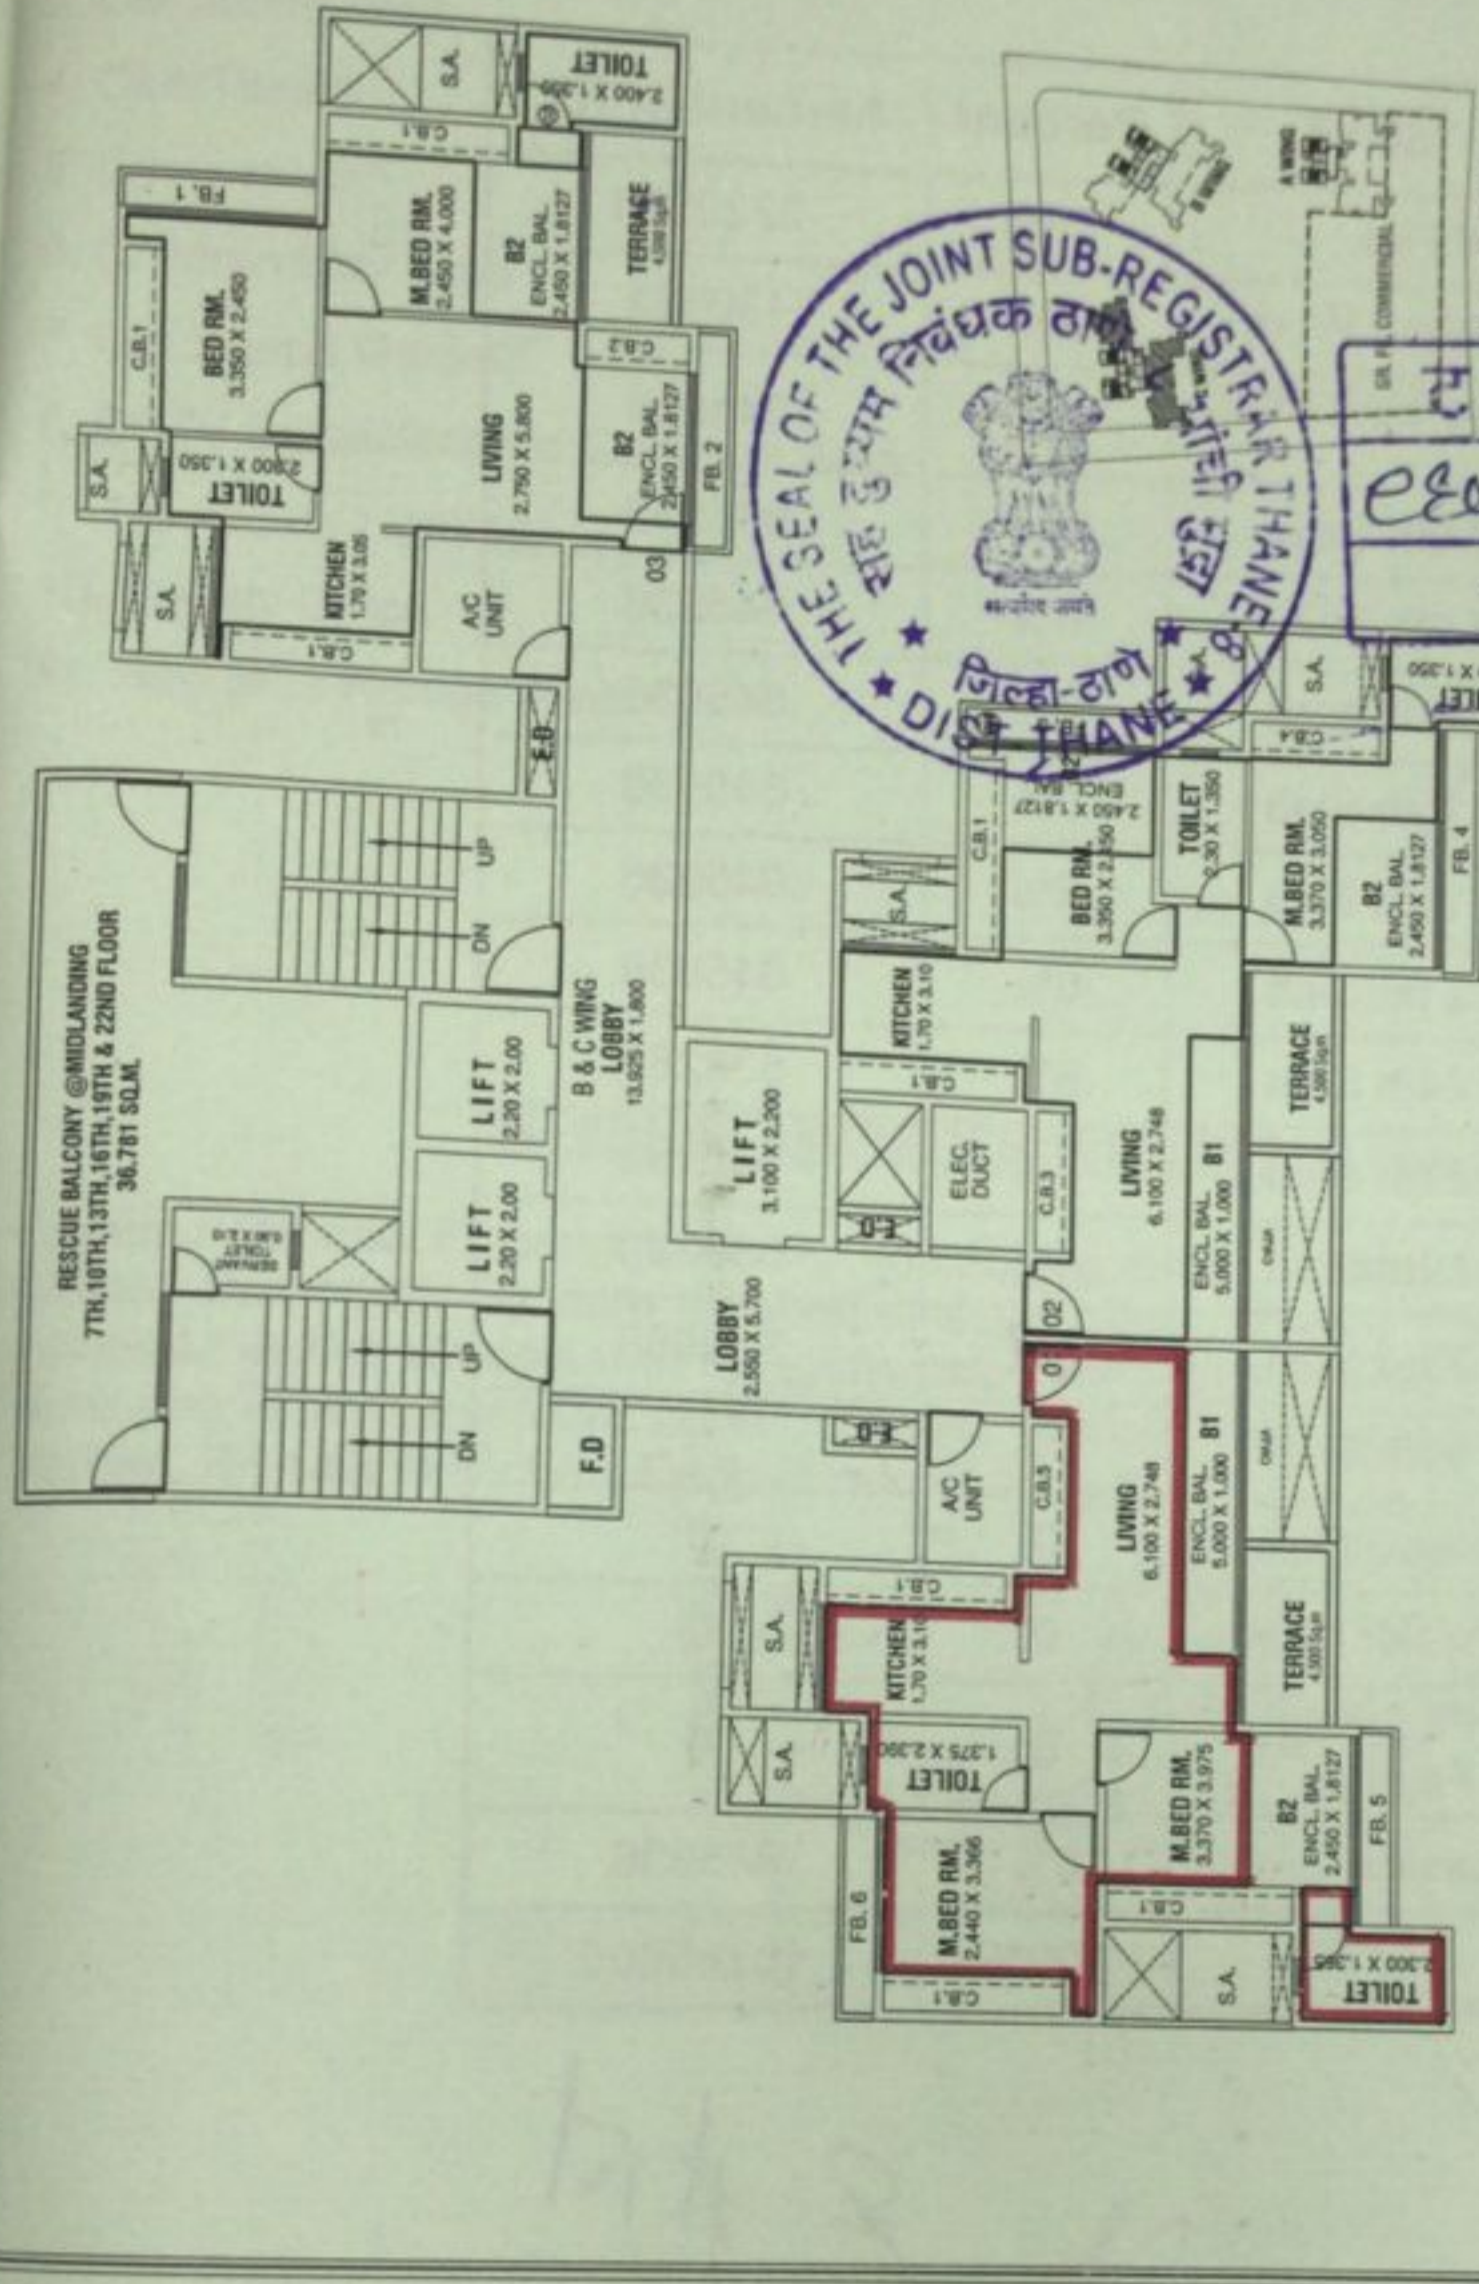

संज्ञन -
 2096
 PROJECT

-----20.00 M WIDE ROAD-----
 (2ND,4TH,6TH,8TH 20TH HABITABLE FLOOR PLAN)

FLAT NO.	
FLOOR	
WING	

SIGNATURE OF PURCHASER
[Signature]

SIGNATURE OF VENDOR
[Signature]

TYPICAL FLOOR PLAN
 5TH,7TH,9TH,11TH,13TH,15TH,17TH,
 19TH,21TH & 23RD FLOOR PLAN

PROPOSED RESIDENTIAL-CUM COMMERCIAL
 BUILDING ON PLOT NO. 06, SEC. : 11,
 Ghansoli , NAVI MUMBAI
 For M/s Geecee Ventures Limited.

1/F/06/GHANSOLI/GEECEE/STAMP DUTY PLAN/01 AS PER RERA STAMP DUTY PLAN 22.06.17

J - FF5
 10000
 1000

[Handwritten signature]