


Annexure "C"

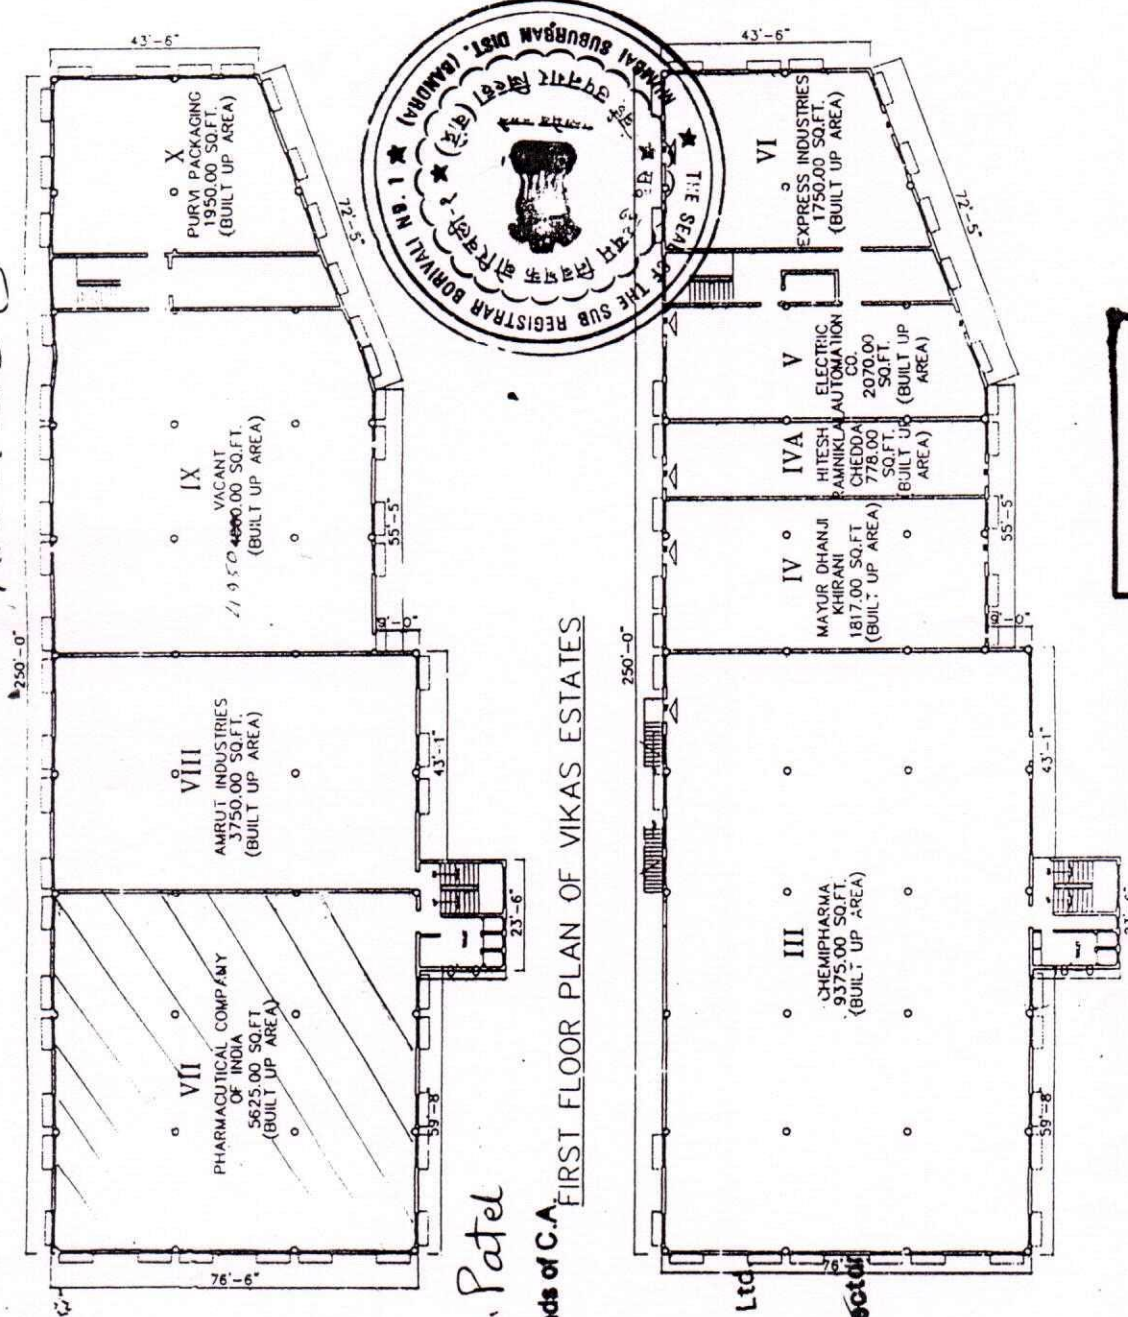

Amity H. Patel  
Through the hands of C.A.

FIRST FLOOR PLAN OF VIKAS ESTATES

SUB FLOOR PLAN

For Ragz Clothing Co. Pvt. Ltd.  
Nadeep Vaidya  
Director

OWNERS  
1: DAYABHAI SOMABHAI PATEL (HUF)  
2: HARIBHAI FULABHAI PATEL (HUF)  
3: HARIHARBHAI CHATURBHAI PATEL (HUF)

कत-२  
८२३ ११२  
२००६

GROUND FLOOR PLAN OF VIKAS ESTATES


ARCHITECT: *(Signature)*  
VINAYAK SITUT  
1/2 JAYKAR SMRUTI, ARAVY ROAD, COOPERATIVE (M.S.)  
MUMBAI - 400062 PHONE : 28747910

PLAN SHOWING EXISTING STRUCTURES OF VIKAS ESTATES ON LAND BEARING CTS NO.  
271 / 13 - 21 OF VILLAGE - PAHADLI, GOREGAON (EAST), MUMBAI - 400063.







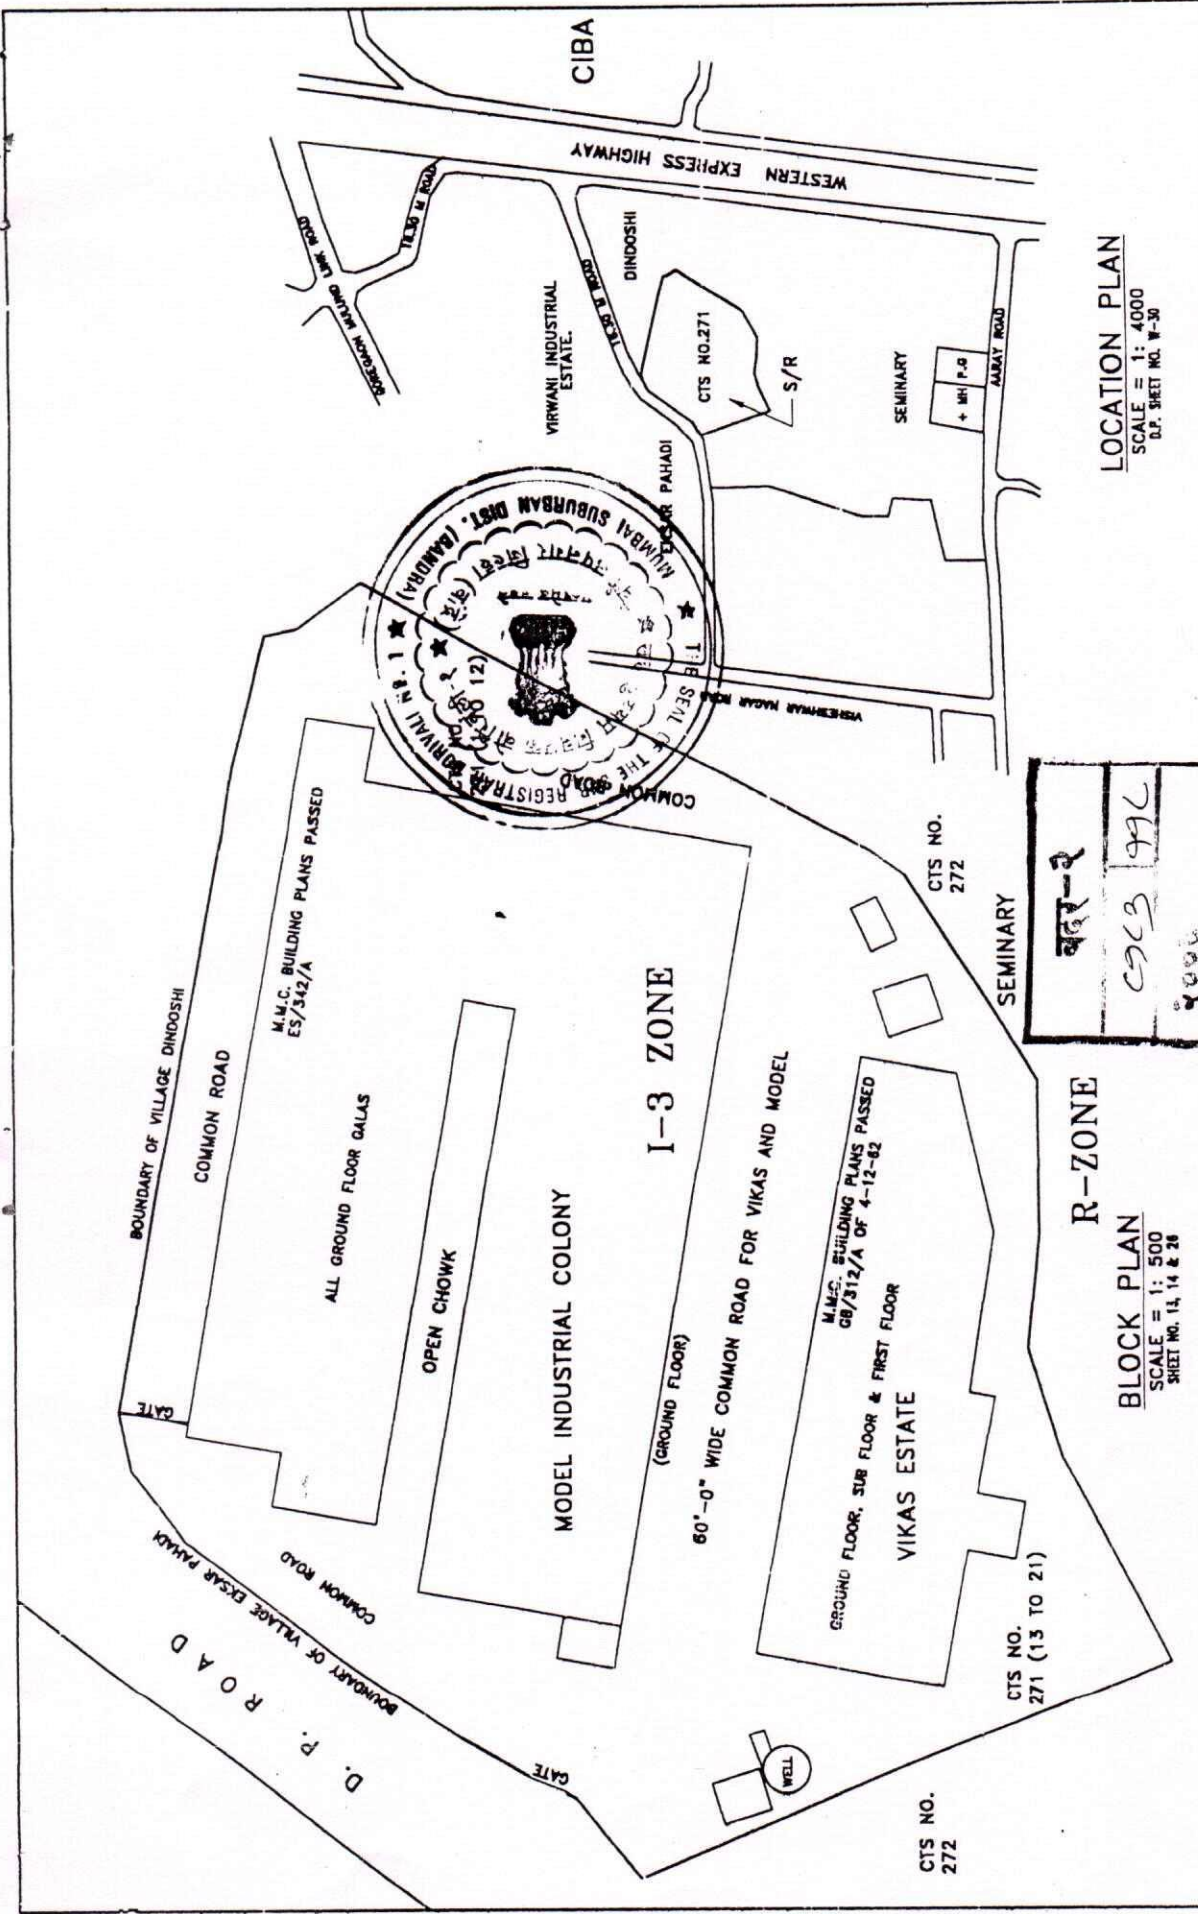


**LOCATION PLAN**  
 SCALE = 1: 4000  
 D.P. SHEET NO. W-30

**BLOCK PLAN**  
 SCALE = 1: 500  
 SHEET NO. 13, 14 & 26

272-2  
 C913 JAL  
 2004

<p><b>MODEL INDUSTRIAL COLONY = 9250.00 SQ.MTS</b>  <b>VIKAS ESTATE = 4180.50 SQ.MTS</b>  <b>TOTAL AREA = 13430.50 SQ.MTS</b></p>	<p><b>TITLE:-</b>                  PLAN SHOWING CTS NO 271, OF VILLAGE - PAHADI, GOREGAON (EAST), MUMBAI - 400063</p>	<p><b>ARCHITECT :-</b>    <b>VINAYAK SITUT</b>                  3/8 JAYVAR SMRUTI, AMAY ROAD, GOREGAON (WEST), MUMBAI - 400042 PHONE : 28747910</p>
---	---	--