




<b>Mithun Arun Bhise</b> SA Eng. (R.P.) CTY-4	<b>Jadhav Akshay A. Amande</b> Arch. Eng. (R.P.) CTY-14
<b>Saish Bhaskar Gite</b> Structural Eng. (R.P.) CTY-1	

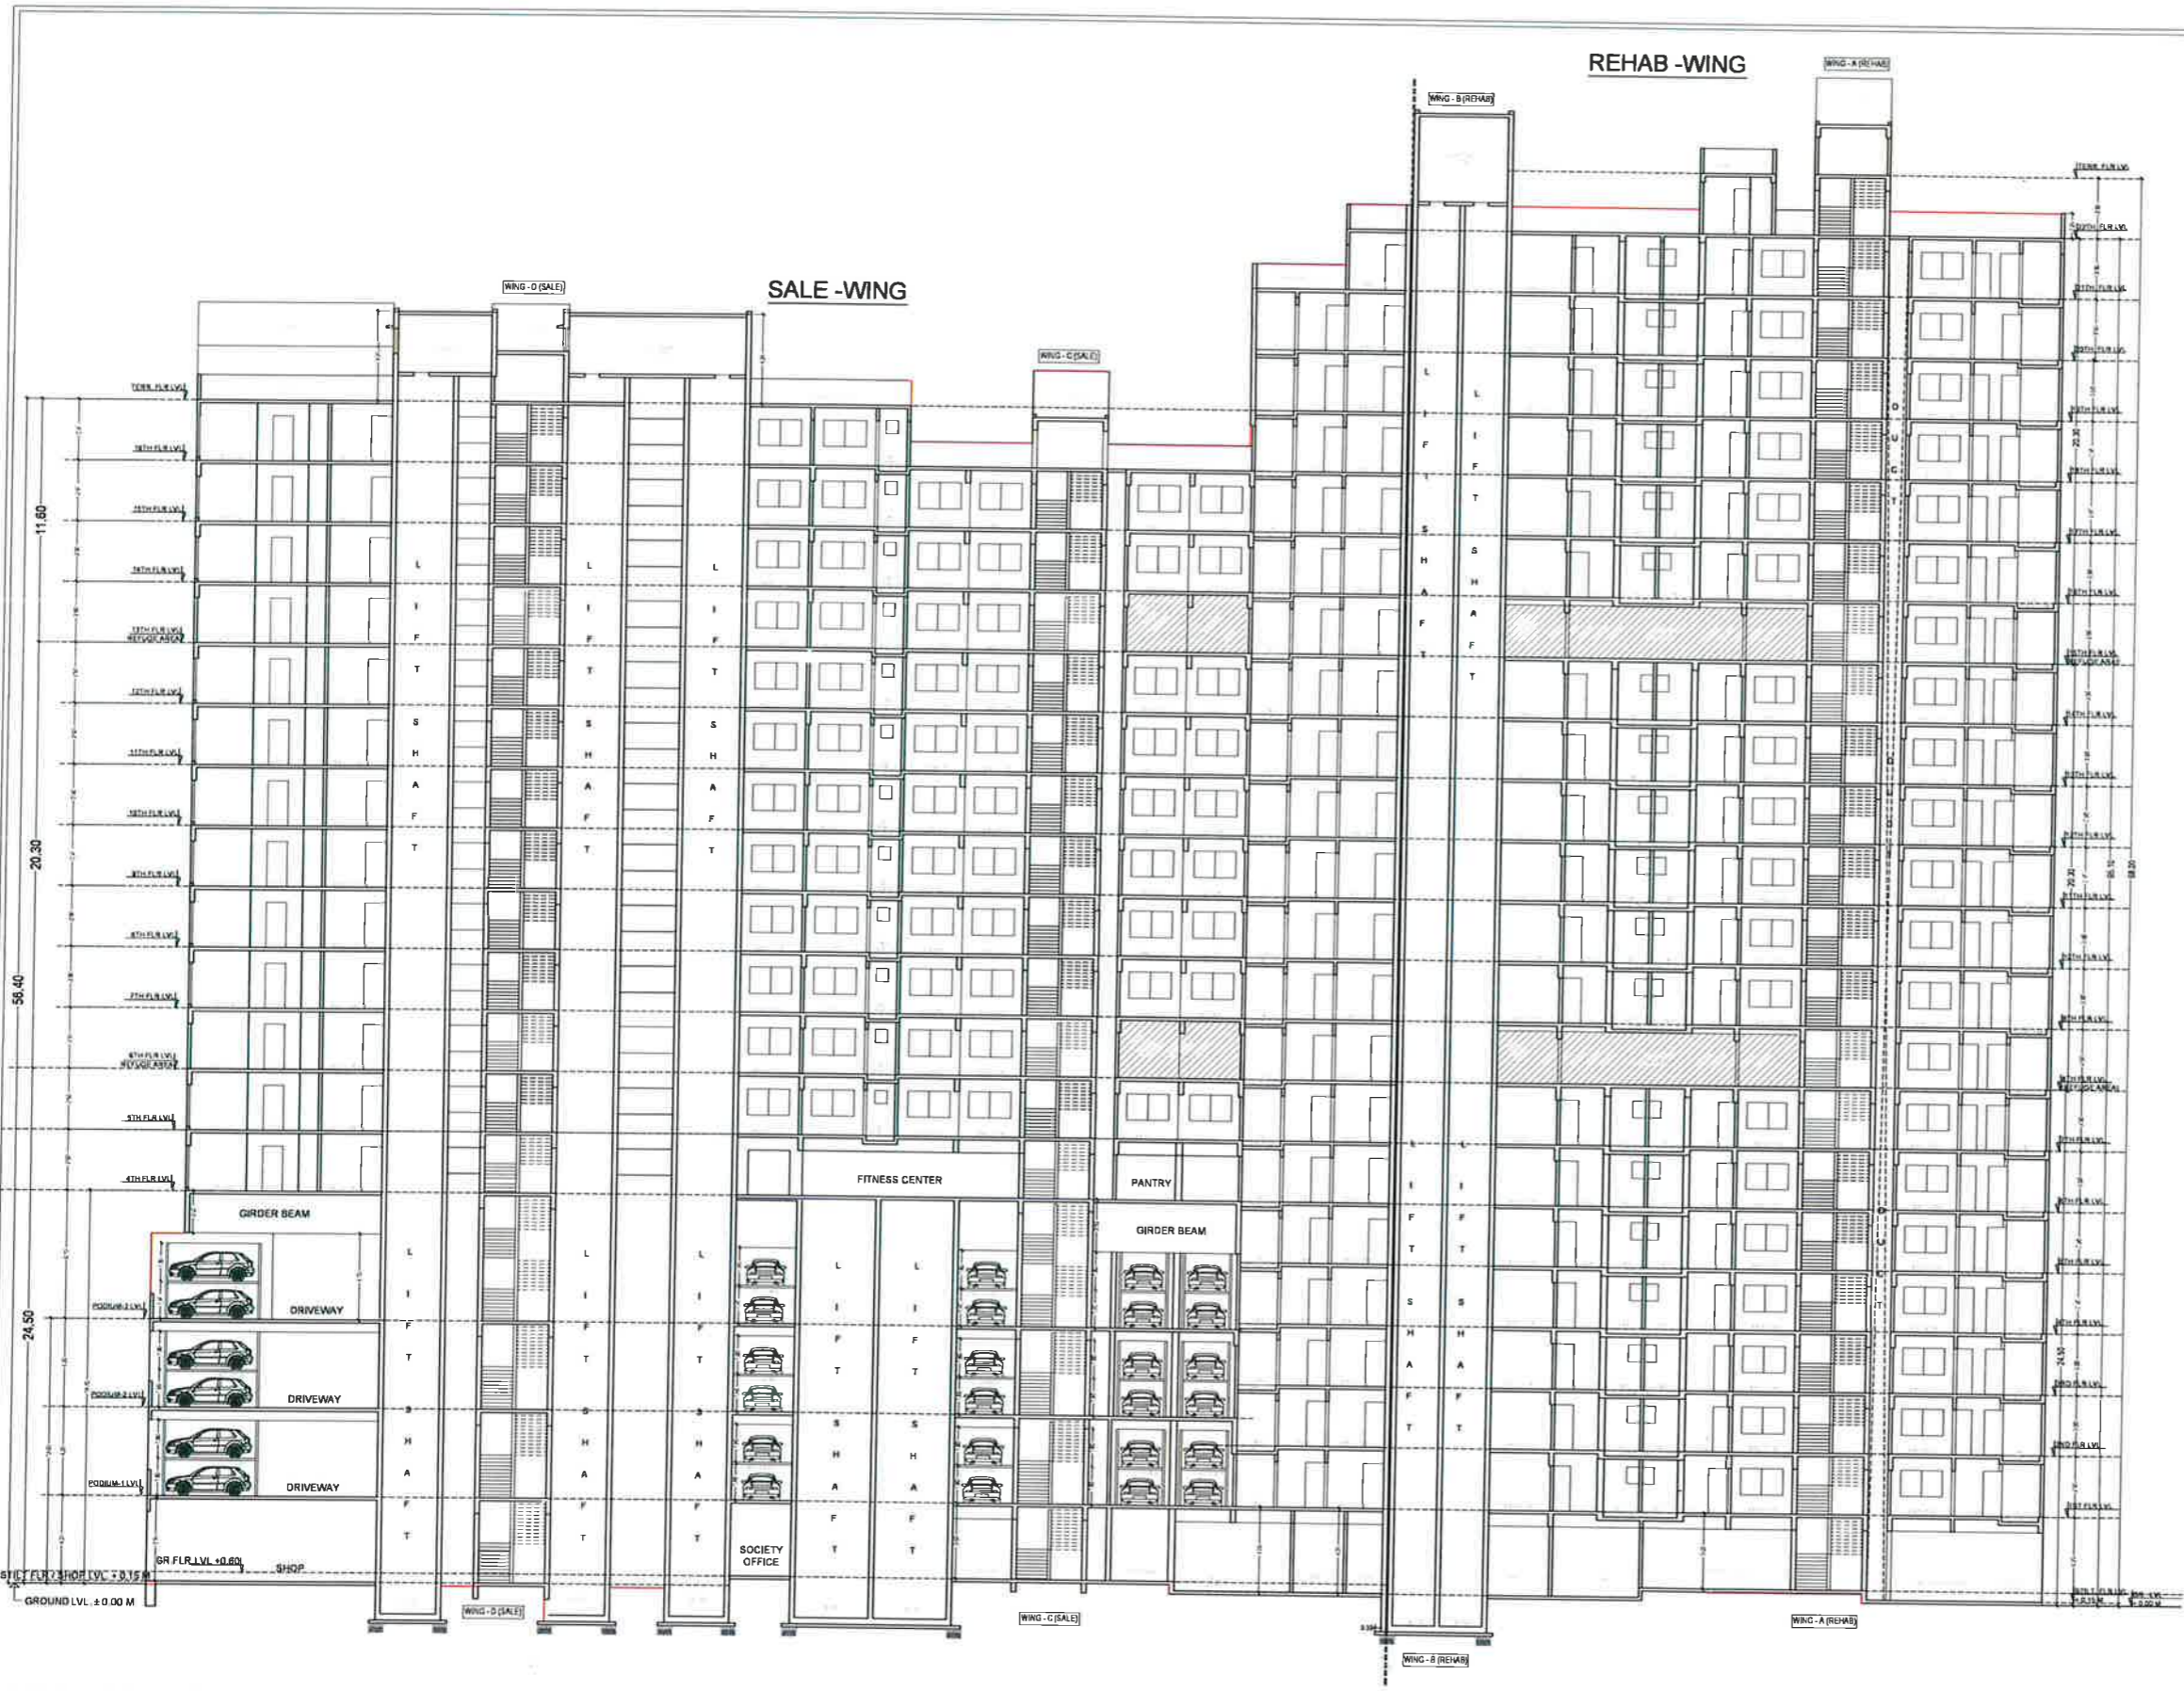

SECTION A-A (WING A, B, C & D) (SALE & REHAB)  
SCALE 1/100

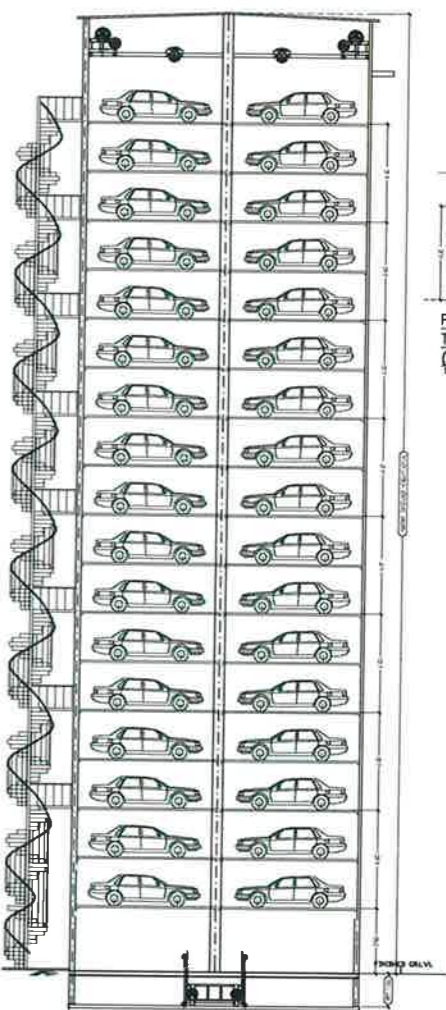

SECTION THROUGH CAR PARKING TOWER FOR REHAB WING A & B

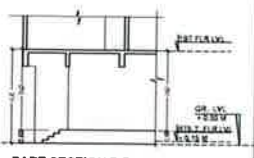

PART SECTION B-B THROUGH ENTRANCE LOBBY (WING A&B, REHAB)  
SCALE 1/100

<b>PROFORMA 'B'</b> CONTENTS OF SHEET	
DESCRIPTION OF PROPOSAL & PROPERTY	
LICENSED SURVEYOR'S SIGN	OWNER'S SIGN
VLAS PALANSHI D WANCHE	ANIL VJAY DEBHMUKH
NAME OF OWNER MS RESURGENCE HOMES	
NAME OF LICENSED SURVEYOR	
 The art of transformation Catapult Realty Consultants 203 & 204, 2nd Floor, Chhaji Plaza, New Prohadsagar Road, Prohadsagar, Mumbai - 400 025 Tel: +91 22 4915 3598, FAX +91 22 4915 3515 Email: info@catapult.in, www.catapult.in	