

23 MAR 2007


approved subject to the conditions mentioned
In this office No. / CE / 4761 BPES/AT

28/3/07
Executive Engineer Bldg. Prop. (E/S)

SE (BP) ES'T/B

This Cancels Approval
to the Previous Plans
Sanctioned under no/
CE/4761/BPES/AT
Dated. 25/1/2005

बृहन्मुंबई महानगर पालिका
उपप्रमुख अभियंता इमारत प्रस्ताव
(पूर्व उपनगर) यांचे कार्यालय
23 MAR 2007
डी वॉय सी एच डी वी सी

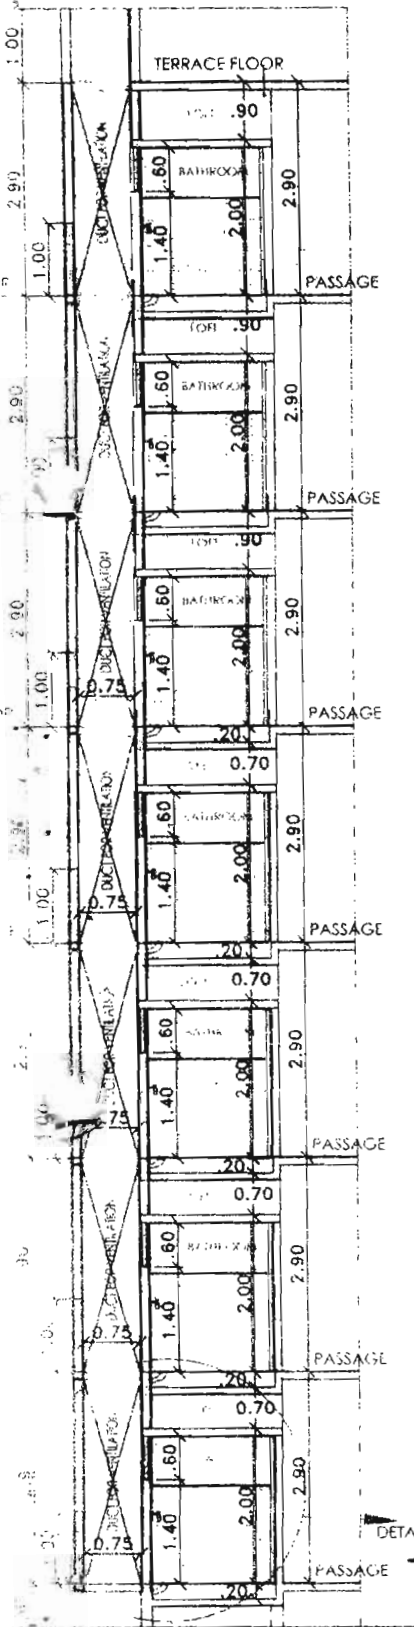

NOTES :-	
BOUNDARY OF PLOT SHOWN THUS -	
OPEN SPACE AREA SHOWN THUS -	
PROPOSED WORK SHOWN THUS -	
DRAIN WORK SHOWN THUS -	
WATER LINE SHOWN THUS -	
CONTENTS OF SHEET	
SECTIONS.	
STAMP OF, DATE OF RECEIPT OF PLAN	STAMP OF, DATE OF APPROVAL OF PLAN
CERTIFICATE OF AREA	
CERTIFIED THAT I HAVE SURVEYED THE PLOT UNDER REFERENCE NO. /	

23 MAR 2007

approved subject to the conditions mentioned
In this office No./ CE/ 4761 BPES/AT

This Cancels Approval
to the Previous Plans
Sanctioned under no.
CE/ 4761 /BPES/AT
Dated. 25/1/2005

Executive Engineer Bldg. Prop. (E/S)

BB (BP) EST/P

बृहन्मुंबई महानगर पालिका
उपप्रमुख अभियंता इमारत प्रस्ताव
(पूर्व उपनगरे) चाचे कार्यालय
23 MAR 2007
डी वाच सी.एच.इ./बी.पी./

10038 88

BUILT UP AREA CALCULATION FOR TYPICAL FLOOR (1ST TO 5TH FLOOR)

B 26.30 X 10.70 X 1NO = 281.41 SQ.MT

TOTAL ADDITION = 281.41 SQ.MT

DEDUCTIONS

1	6.20	X	0.35	X	1NO	=	2.17	SQ.MT
2	2.45	X	2.25	X	2NOS	=	11.03	SQ.MT
3	2.70	X	1.45	X	1NO	=	3.92	SQ.MT
4	1.65	X	0.90	X	1NO	=	1.49	SQ.MT
5	2.00	X	2.25	X	1NO	=	4.50	SQ.MT
6	7.65	X	5.15	X	1NO	=	39.40	SQ.MT
7	1.85	X	1.90	X	1NO	=	3.52	SQ.MT
8	4.25	X	5.40	X	1NO	=	23.00	SQ.MT
9	1.50	X	2.50	X	1NO	=	3.75	SQ.MT
10	1.65	X	2.75	X	1NO	=	4.54	SQ.MT
11	2.55	X	5.40	X	1NO	=	13.77	SQ.MT
12	3.15	X	2.45	X	1NO	=	7.72	SQ.MT


TOTAL DEDUCTION = 118.76 SQ.MT.

TOTAL PROPOSED BUILT UP AREA PER FLOOR = 162.65 SQ.MT

BALCONY AREA CALCULATION. FOR TYPICAL FLOOR (1ST TO 5TH FLOOR)


B1 2.45 X 0.80 X 1NO = 1.96 SQ.MT

B2 1.20 X 2.90 X 1NO = 3.48 SQ.MT

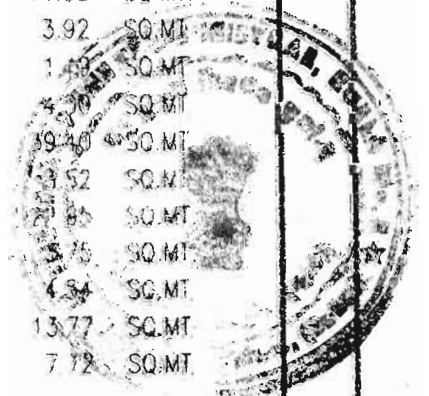

23 MAR 2007

Approved subject to the conditions mentioned
in this office No./CE/ 4761 BPES/AT

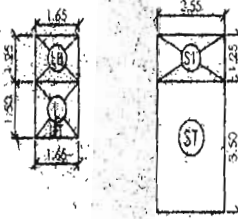

STAIRCASE AREA DIAGRAM.

बृहन्मंबई महानगर पालिका
उपप्रमुख अभियंता इमारत प्रस्ताव
(पूर्व उपवर्ग) वीथी कार्यालय
23 MAR 2007
डी. घाय सी. एच. डी. / वी. सी. / 1

Executive Engineer Bldg. Prop. (E/S)


SB (BP) EST'/E

This Cancels Approval
to the Previous Plans
Sanctioned under no.
CE/4761/BPES/AT 1
Dated. 25/1/2005


STAIRCASE AREA CALCULATION

LIFT	L	1.65	1.50	2.48	1	2.48
LIFT LOB.	LB	1.65	1.25	2.06	1	2.06
ST. CASE	ST	2.55	3.50	8.92	1	8.92
ST. LOBBY	SI	2.55	1.25	3.19	1	3.19
TOTAL						16.65
TOTAL AREA OF ST. CASE =						16.65 x 7 FLOORS = 116.55 SQ.M.

बकर - 9
0038184

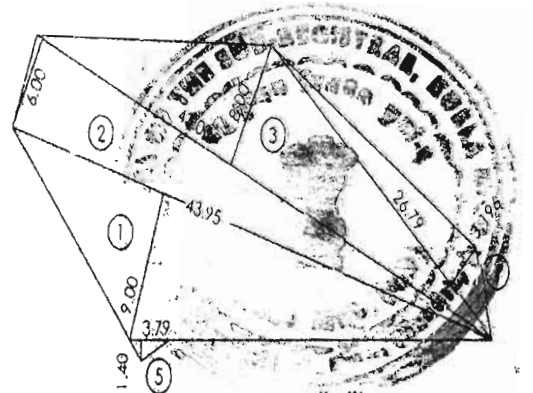

SUB-PLOT "A"
SCALE:- 1 : 500

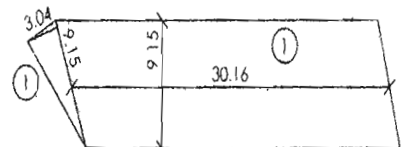

INTERNAL ROAD
SCALE:- 1 : 500

C.T.S. NO. 10
COMP. WALL

A	
1	A
2	D
a	R
b	P
C	S
T	
3	B
4	D
5	N
6	A
a	2
b	2
7	1
8	1
9	1
10	
11	
12	
13	
14	
15	
B	
1	
2	
3	
4	
C	
1	
2	

