
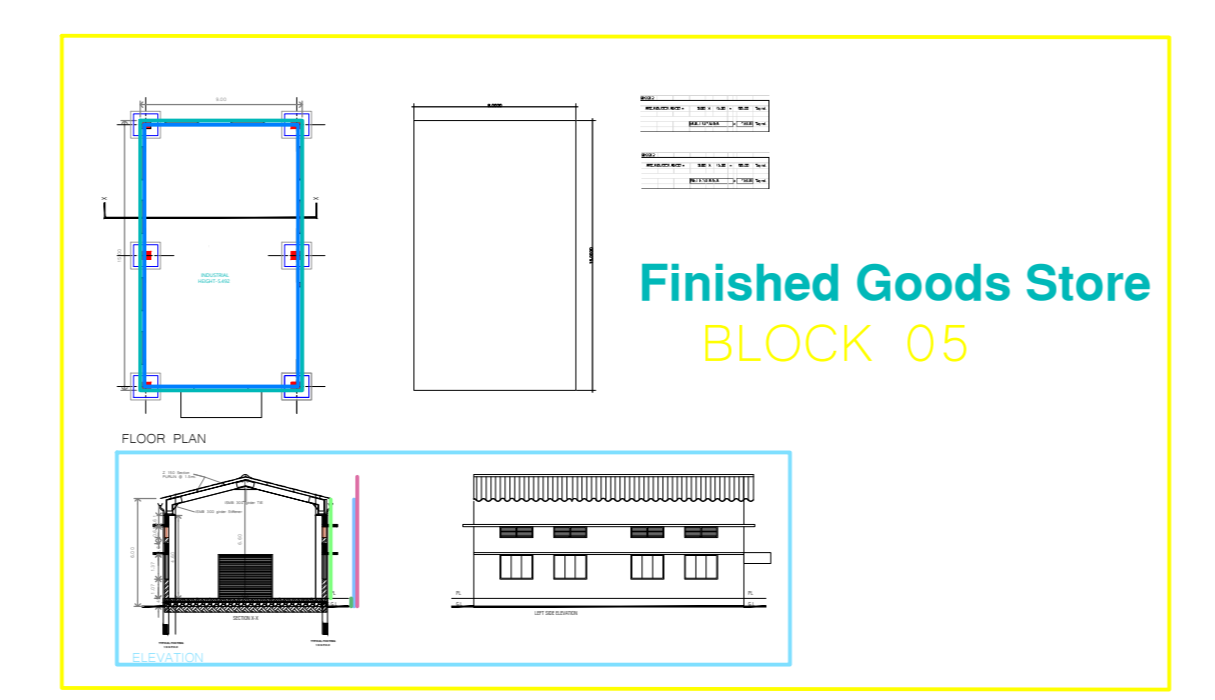
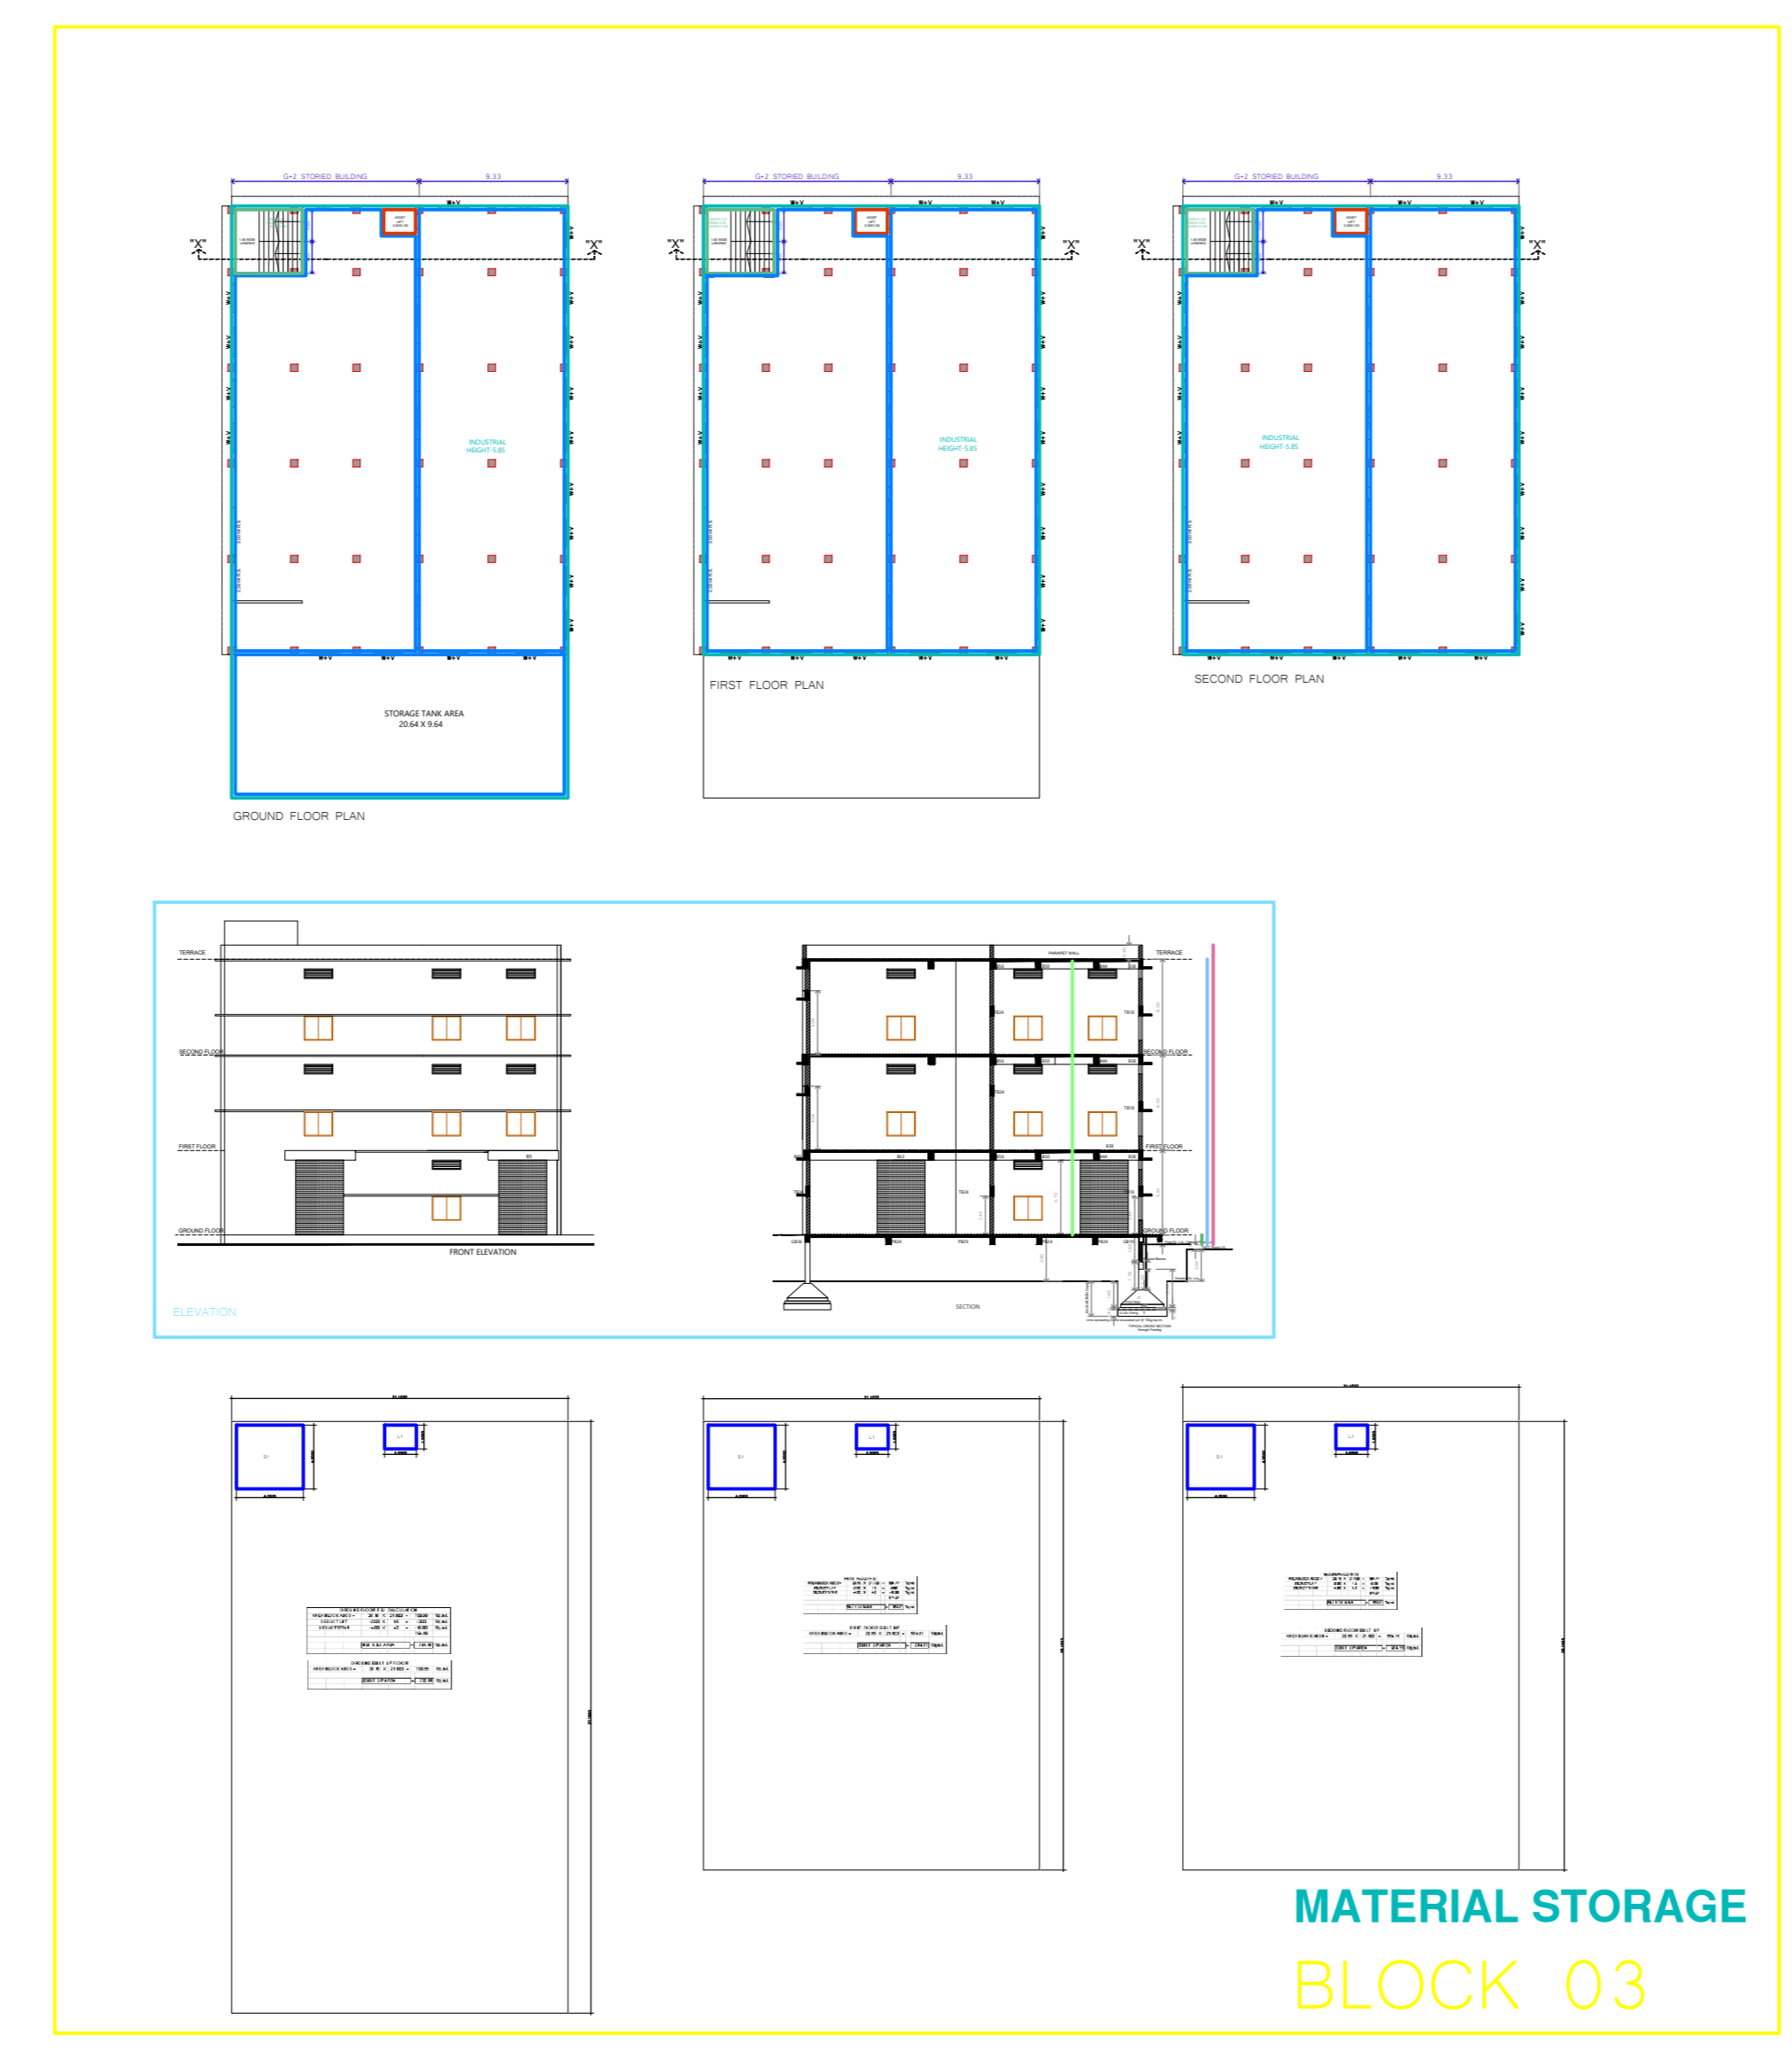
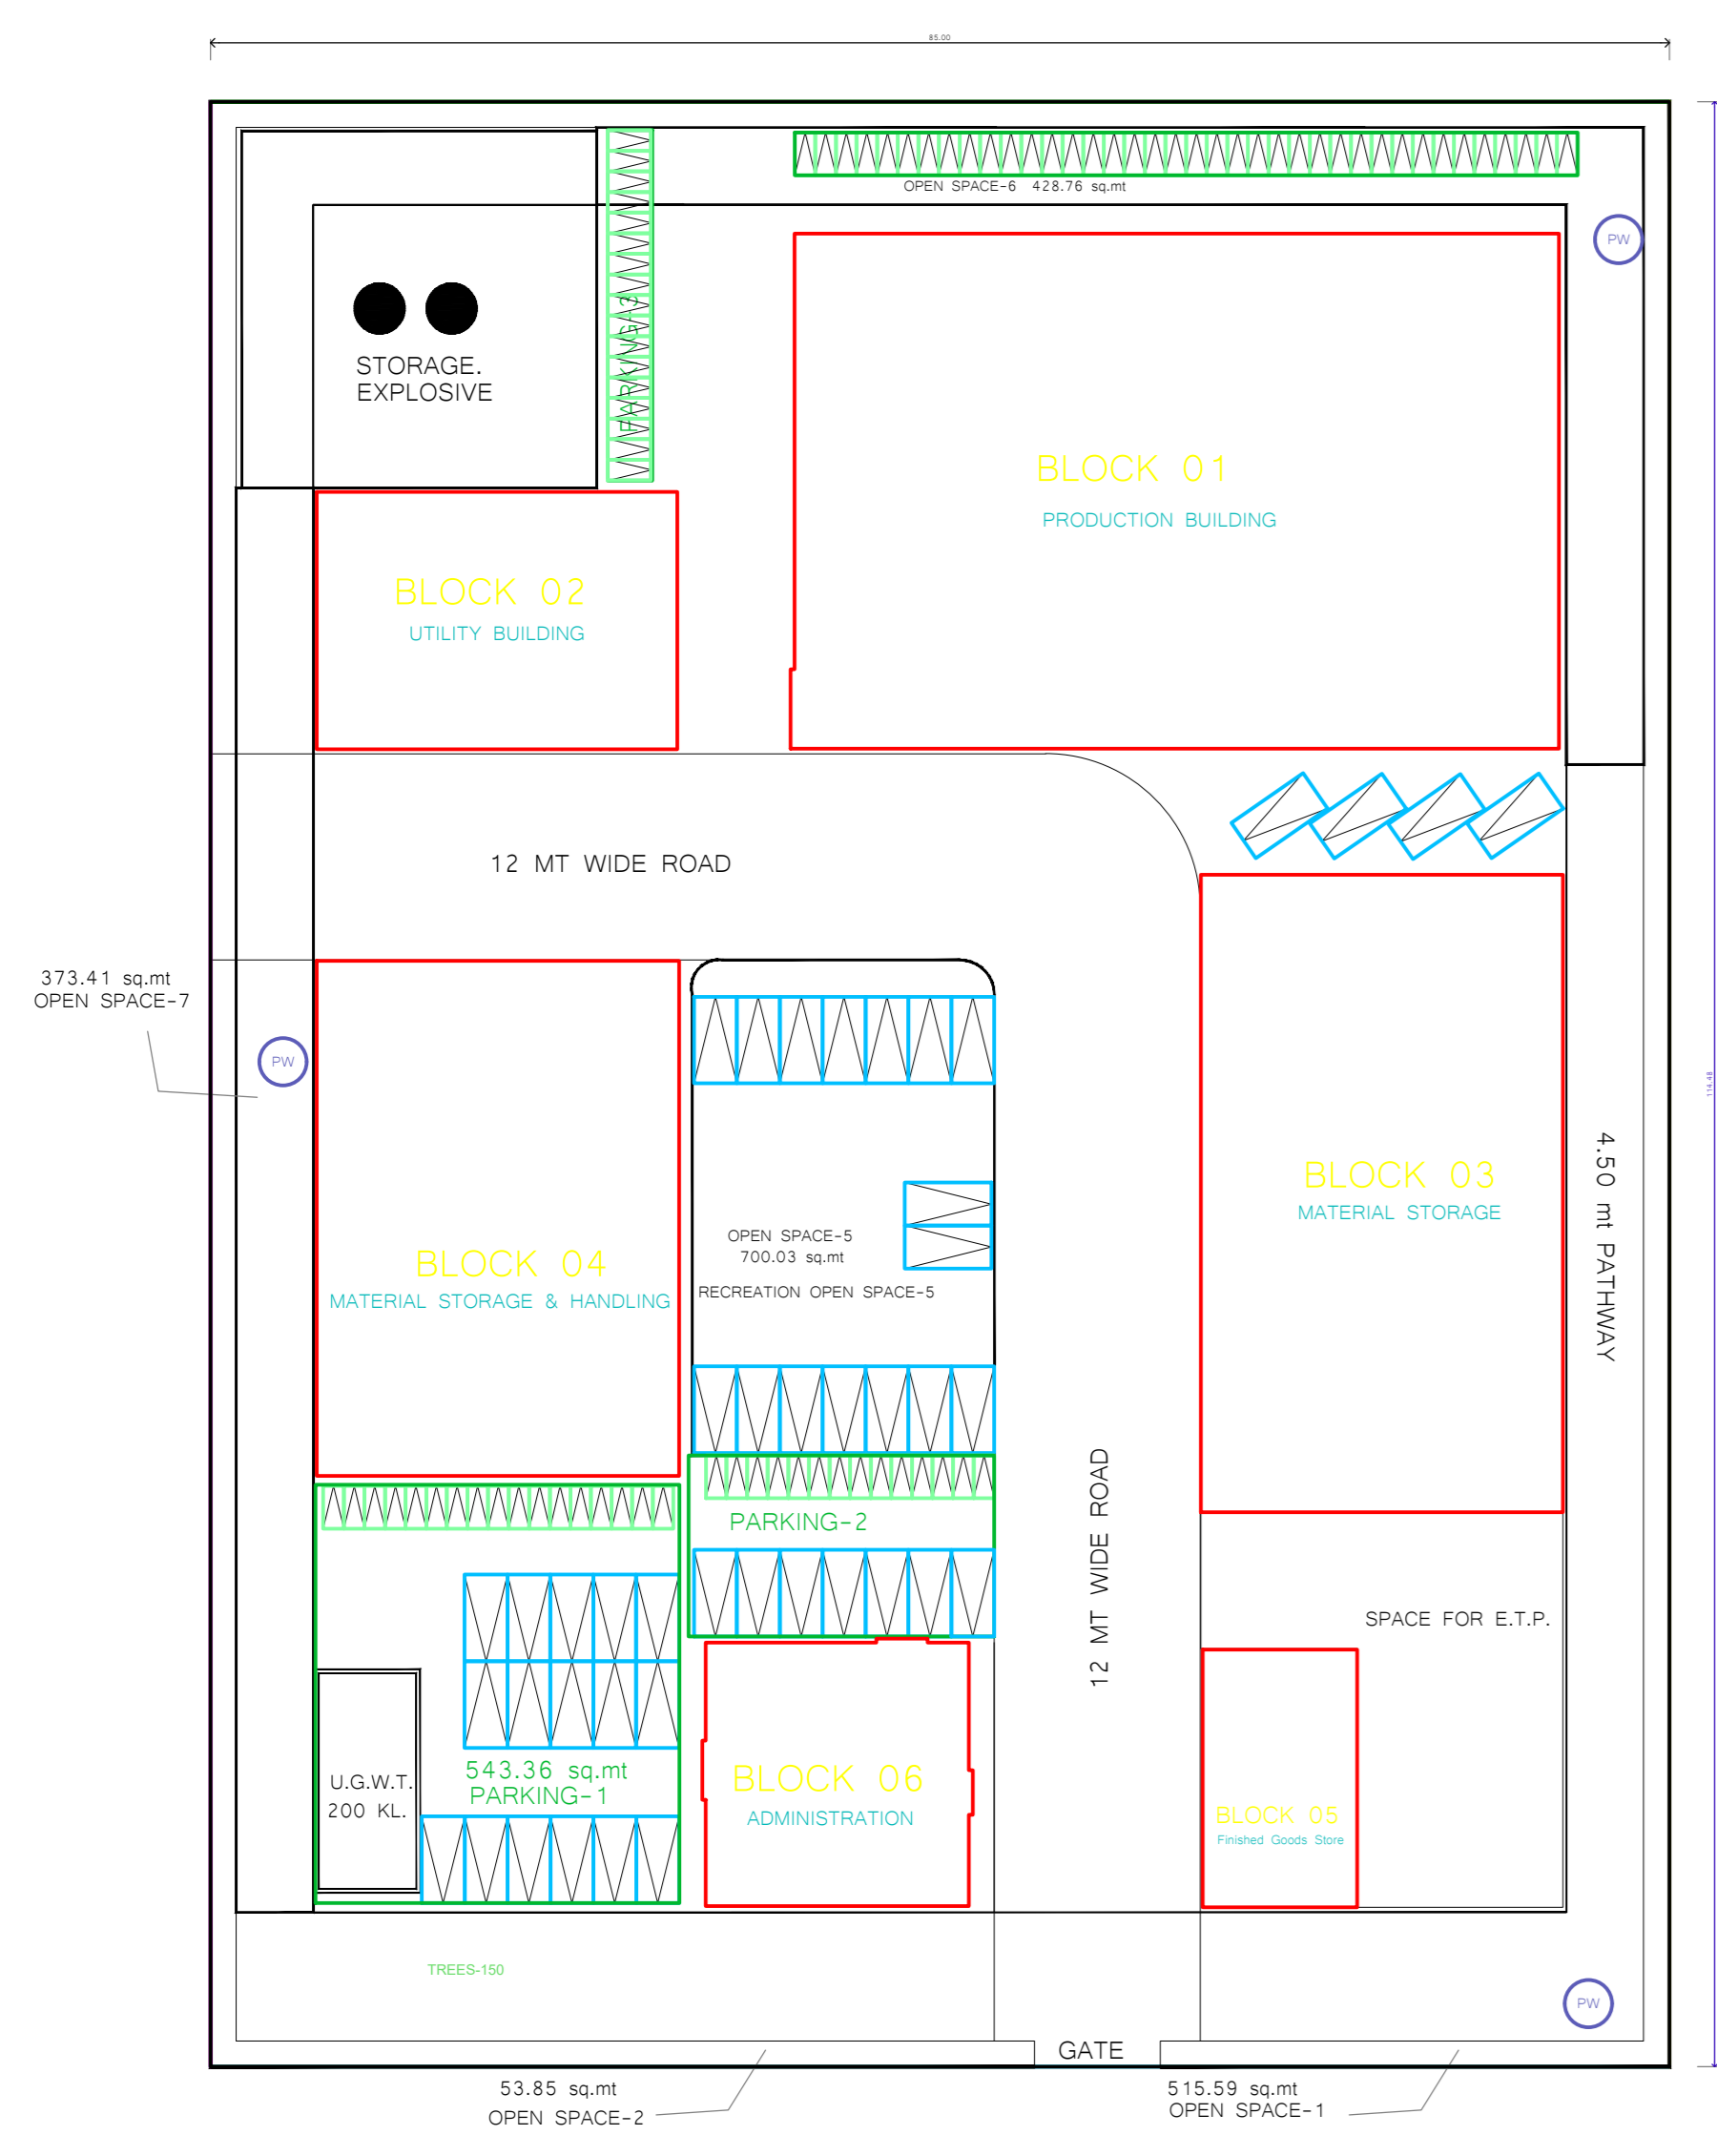


Block Name	GROUND FLOOR		FIRST FLOOR		SECOND FLOOR		Total Built Up Area	Total FSI Area	Total FSI Area
	<+M	+5 M	<+M	+5 M	<+M	+5 M			
A PRODUCTION BUILDING	1,265.0	0	1,265.0	0	641.91	3,168.61	210.00	3,378.61	4,122.67
B UTILITY BUILDING	315.00	0	315.00	0	0	315.00	315.00	315.00	472.50
C STORAGE BUILDING	764.19	0	374.51	0	374.51	1,513.20	59.40	1,572.20	2,869.21
D STORAGE BUILDING	813.30	0	813.30	0	813.30	1,639.90	59.40	1,899.30	2,759.85
E STORAGE BUILDING	135.00	0	135.00	0	0	135.00	135.00	135.00	202.50
F ADMIN BUILDING	223.04	0	223.04	0	189.01	635.11	42.84	678.04	635.11
Total						8,006.47	371.25	8,376.15	11,061.85

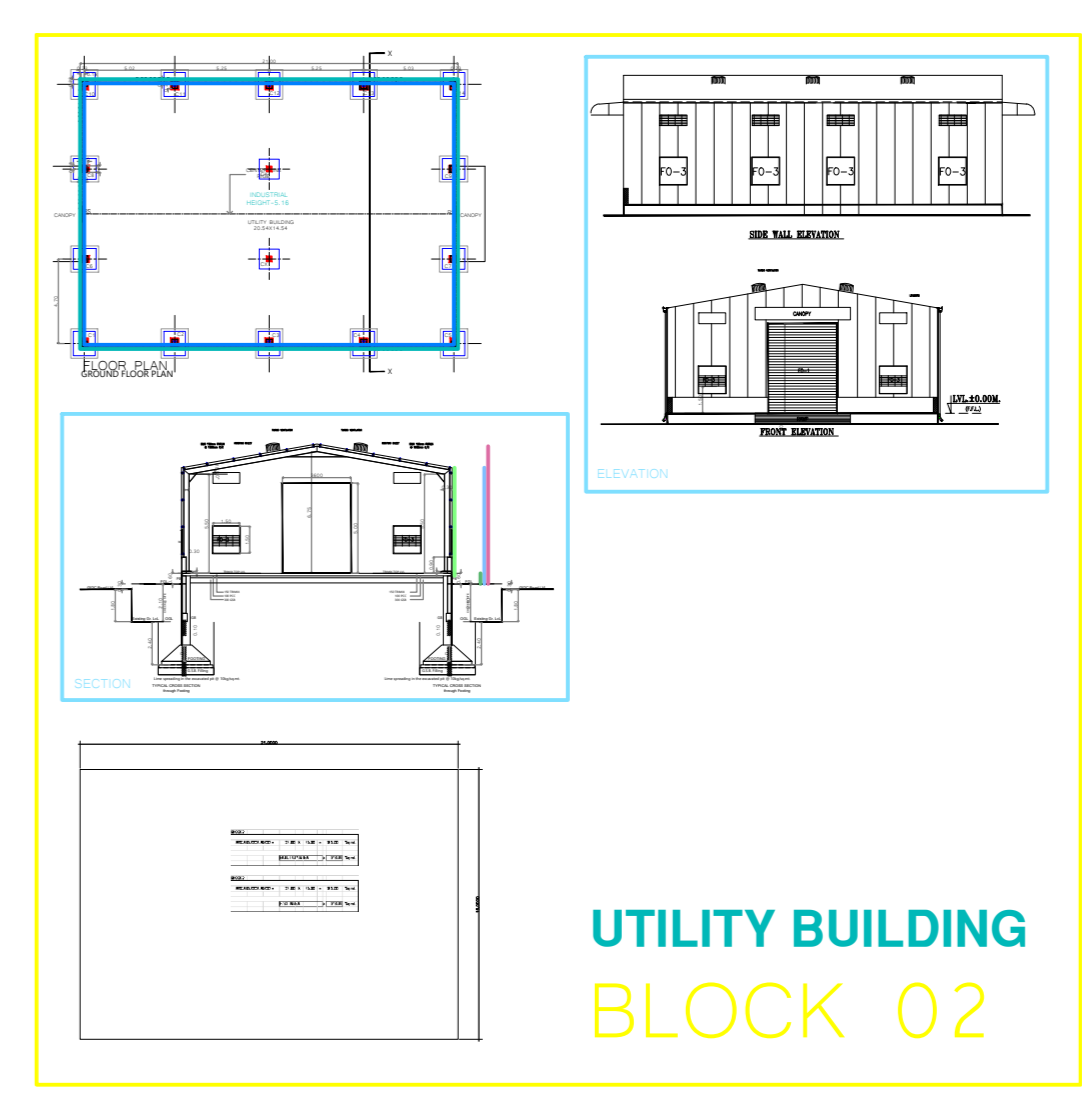

SCHEDULE OF OPENINGS

TYPE	SIZE	SILL	DESCRIPTIONS
RS1	2400 X 4700		ROLLING SHUTTER
RS2	2400 X 2400		ROLLING SHUTTER
D	1500 X 2400		INTERNAL DOORS
DT	760 X 2400		TOILET DOORS
W	1800 X 1500	900	WINDOW
W1	1200 X 1500		STAIRCASE WINDOW
V	1800 X 600		VENTILATORS.
V1	600 X 600		VENTILATORS.
GAP	1900 X 2400		GAP

COLOUR CODE

PLOT BOUNDARY IS SHOWN IN _____

APPROVED WORK IS SHOWN IN _____

NON-VOLATIVE WORK IS SHOWN IN _____

PROPOSED WORK IS SHOWN IN _____

PARKING AREA IS SHOWN IN _____

DRAINAGE LINE IS SHOWN IN _____

WATER HARVESTING LINE & WELL SHOWN IN _____

TREE PLANTATION AREA IS SHOWN IN _____

NOTE :- ALL DIMENSION ARE SHOWN IN METER

TITLE

PLAN FOR APPROVAL OF PROPOSED INDUSTRIAL BUILDING

PLOT NO :- DP-119

Village:- SAKKHA,

GDC - BHARUCH

OWNER'S SIGNATURE:

ENGINEER'S SIGNATURE

REGD NO: GDCAT/2020/160

MO. NO : 9227731392
SCALE : _____
DATE : _____

DRN. BY : _____
CHKD. BY : _____

PARUL KANSARA
(R. REGD. ARCHT. A.I.A.)

JANAK BHAVSAR
(R. REGD. ARCHT. M.I.A.)

10, 2nd Floor, Sahara Market/Vep - Sahara Road,
Naga 391119, PIN 210 - 342476, 9452224
EMail - jbhavsar2000@yahoo.com

TAKSHASHILA
ARCHITECTS

Approved subject to conditions stipulated in approval letter
Executive Engineer Construction Division Construction Division GIDC Dahej-II
J088

This document has been digitally signed, no physical signature is required.