

CONTENTS OF SHEET
UNIT BULK, L.S.S. & L.V. & L.V. AREA STATEMENT
CALCULATION, LIGHT & VENTILATION (LV) AREA STATEMENT
STAMP AND DATE OF APPROVAL OF PLAN

This approval is for Building Plans only.

APPROVED & SUBMITTED TO
THIS OFFICE LETTER NO. 8-2724-281518

APPROVED & SUBMITTED TO
THIS OFFICE LETTER NO. 8-2724-281518

STAMP AND DATE OF RECEIPT OF PLAN

DESCRIPTION OF PROPOSAL & PROPERTY
PROPOSED FACTORY ON PLOT NO F-41 & F-42 MIDC
AMBERNATH INDUSTRIAL AREA
JOB NO. DATE
SCALE DATE
REVISIONS
NAME OF THE OWNER
M/S ROSINI ENTERPRISES

ARCHITECTS & INTERIOR DESIGNERS
CREATIONS
BY: MRS. MATRABUDDI
PRAJESH K. B. PRAJESH
M. LINDU (W)

BUILT UP AREA CALCULATION FOR 2ND FLOOR (BUILDING 4)

ADDITION (X)	REDUCTION (Y)	TOTAL
1. 210 X 9.65 X 1 X 1 = 2027.35 SQ.MT		
2. 210 X 7.00 X 1 X 1 = 1470.00 SQ.MT		
3. 8.65 X 1.53 X 1 X 1 = 13.23 SQ.MT		
4. 6.90 X 1.52 X 1 X 1 = 10.48 SQ.MT		
5. 1.50 X 3.61 X 1 X 1 = 5.42 SQ.MT		
6. 1.50 X 3.61 X 1 X 1 = 5.42 SQ.MT		
TOTAL		3774.98 SQ.MT
STAIRCASE, LIFT & LIFT LOBBY, PASSAGE REDUCTION (Y)		
D1. 0.75 X 1.07 X 1 X 1 = 0.80 SQ.MT		
D2. 1.50 X 1.00 X 1 X 1 = 1.50 SQ.MT		
D3. 0.75 X 2.52 X 1 X 1 = 1.90 SQ.MT		
D4. 1.50 X 1.15 X 1 X 1 = 1.73 SQ.MT		
D5. 1.50 X 1.15 X 1 X 1 = 1.73 SQ.MT		
D6. 0.60 X 1.22 X 1 X 1 = 0.73 SQ.MT		
TOTAL		6.99 SQ.MT
TOTAL BUILT UP AREA (X - Y)		3705.99 SQ.MT

(2ND FLOOR) BUILDING NO. 4
LIGHT & VENTILATION (LV) AREA STATEMENT





AREA (SQ.M)	AREA PROVIDED (SQ.M)	AREA REQUIRED (SQ.M)
1.2 210 X 9.65 X 1 X 1 = 2027.35	17.31	20.00
2. 210 X 7.00 X 1 X 1 = 1470.00	41.79	18.00
3. 8.65 X 1.53 X 1 X 1 = 13.23	7.96	6.00
4. 6.90 X 1.52 X 1 X 1 = 10.48	48.94	15.00
5. 1.50 X 3.61 X 1 X 1 = 5.42	19	7.00
6. 1.50 X 3.61 X 1 X 1 = 5.42	19	7.00
TOTAL	111.99	65.00

(1ST FLOOR) BUILDING NO. 4
LIGHT & VENTILATION (LV) AREA STATEMENT

AREA (SQ.M)	AREA PROVIDED (SQ.M)	AREA REQUIRED (SQ.M)
1. 210 X 9.65 X 1 X 1 = 2027.35	17.31	20.00
2. 210 X 7.00 X 1 X 1 = 1470.00	41.79	18.00
3. 8.65 X 1.53 X 1 X 1 = 13.23	7.96	6.00
4. 6.90 X 1.52 X 1 X 1 = 10.48	48.94	15.00
5. 1.50 X 3.61 X 1 X 1 = 5.42	19	7.00
6. 1.50 X 3.61 X 1 X 1 = 5.42	19	7.00
TOTAL	111.99	65.00

(1ST & 2ND FLOOR) BLDG. NO. 1, 2 & 3
LIGHT & VENTILATION (LV) AREA STATEMENT

AREA (SQ.M)	AREA PROVIDED (SQ.M)	AREA REQUIRED (SQ.M)
1. 210 X 9.65 X 1 X 1 = 2027.35	17.31	20.00
2. 210 X 7.00 X 1 X 1 = 1470.00	41.79	18.00
3. 8.65 X 1.53 X 1 X 1 = 13.23	7.96	6.00
4. 6.90 X 1.52 X 1 X 1 = 10.48	48.94	15.00
5. 1.50 X 3.61 X 1 X 1 = 5.42	19	7.00
6. 1.50 X 3.61 X 1 X 1 = 5.42	19	7.00
TOTAL	111.99	65.00

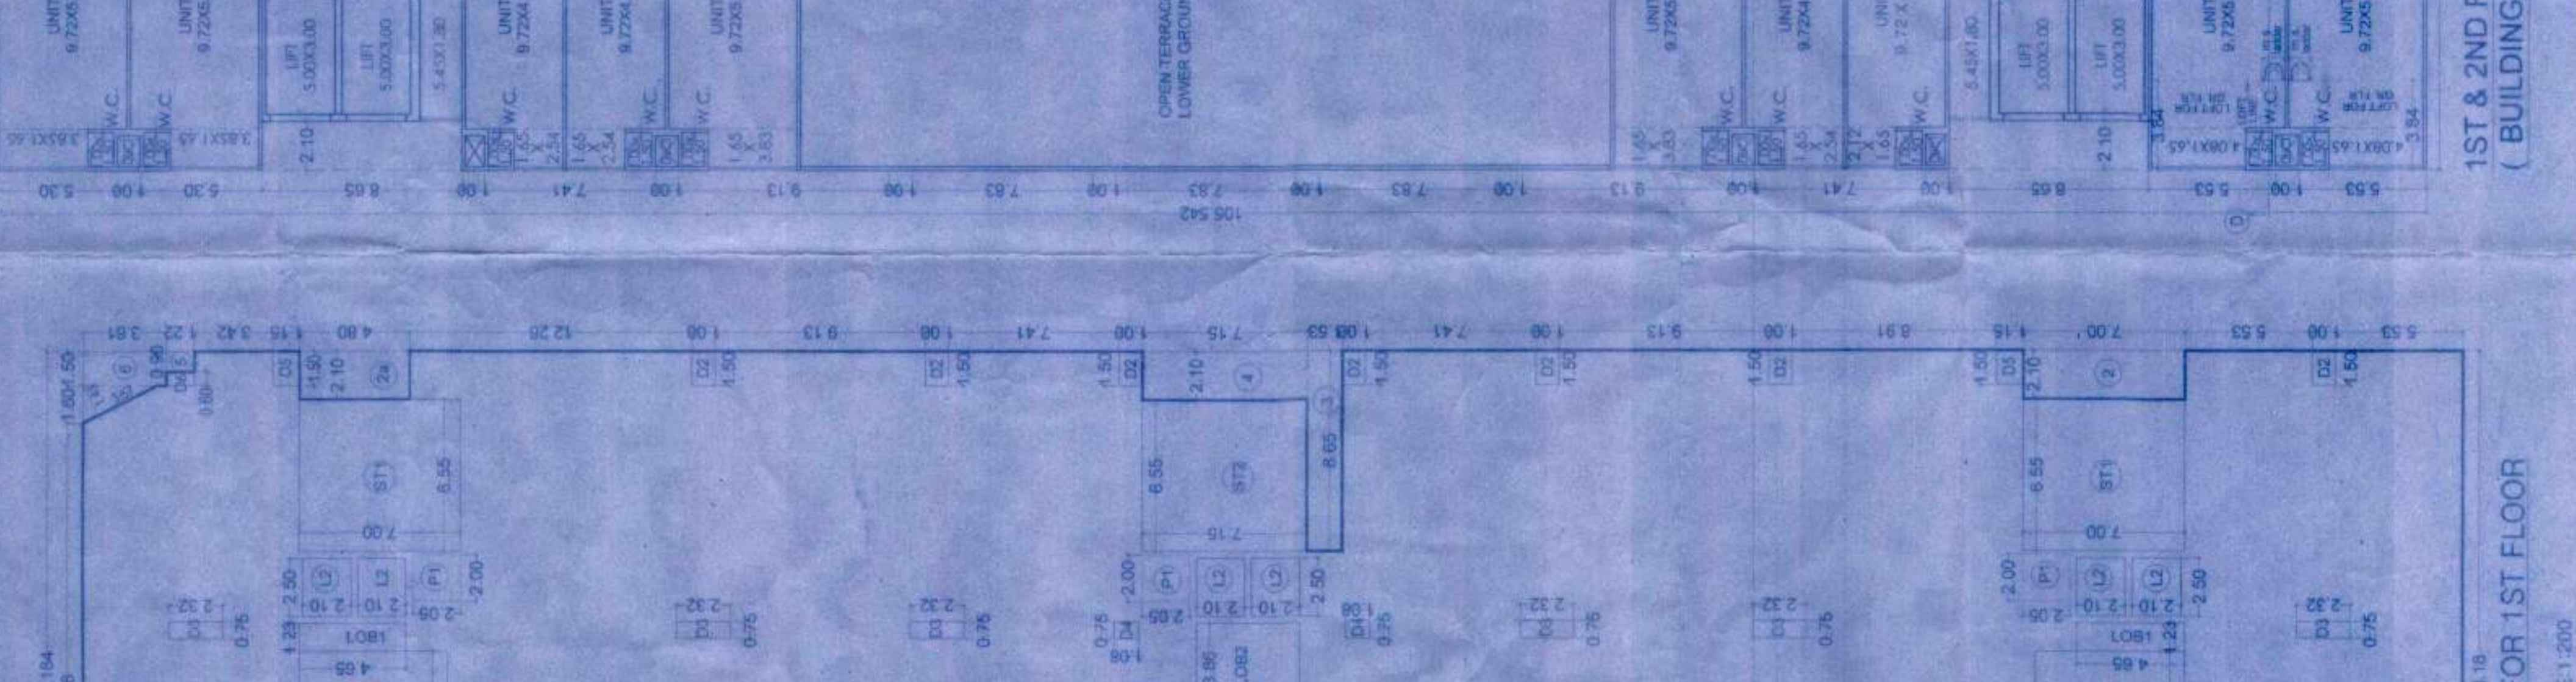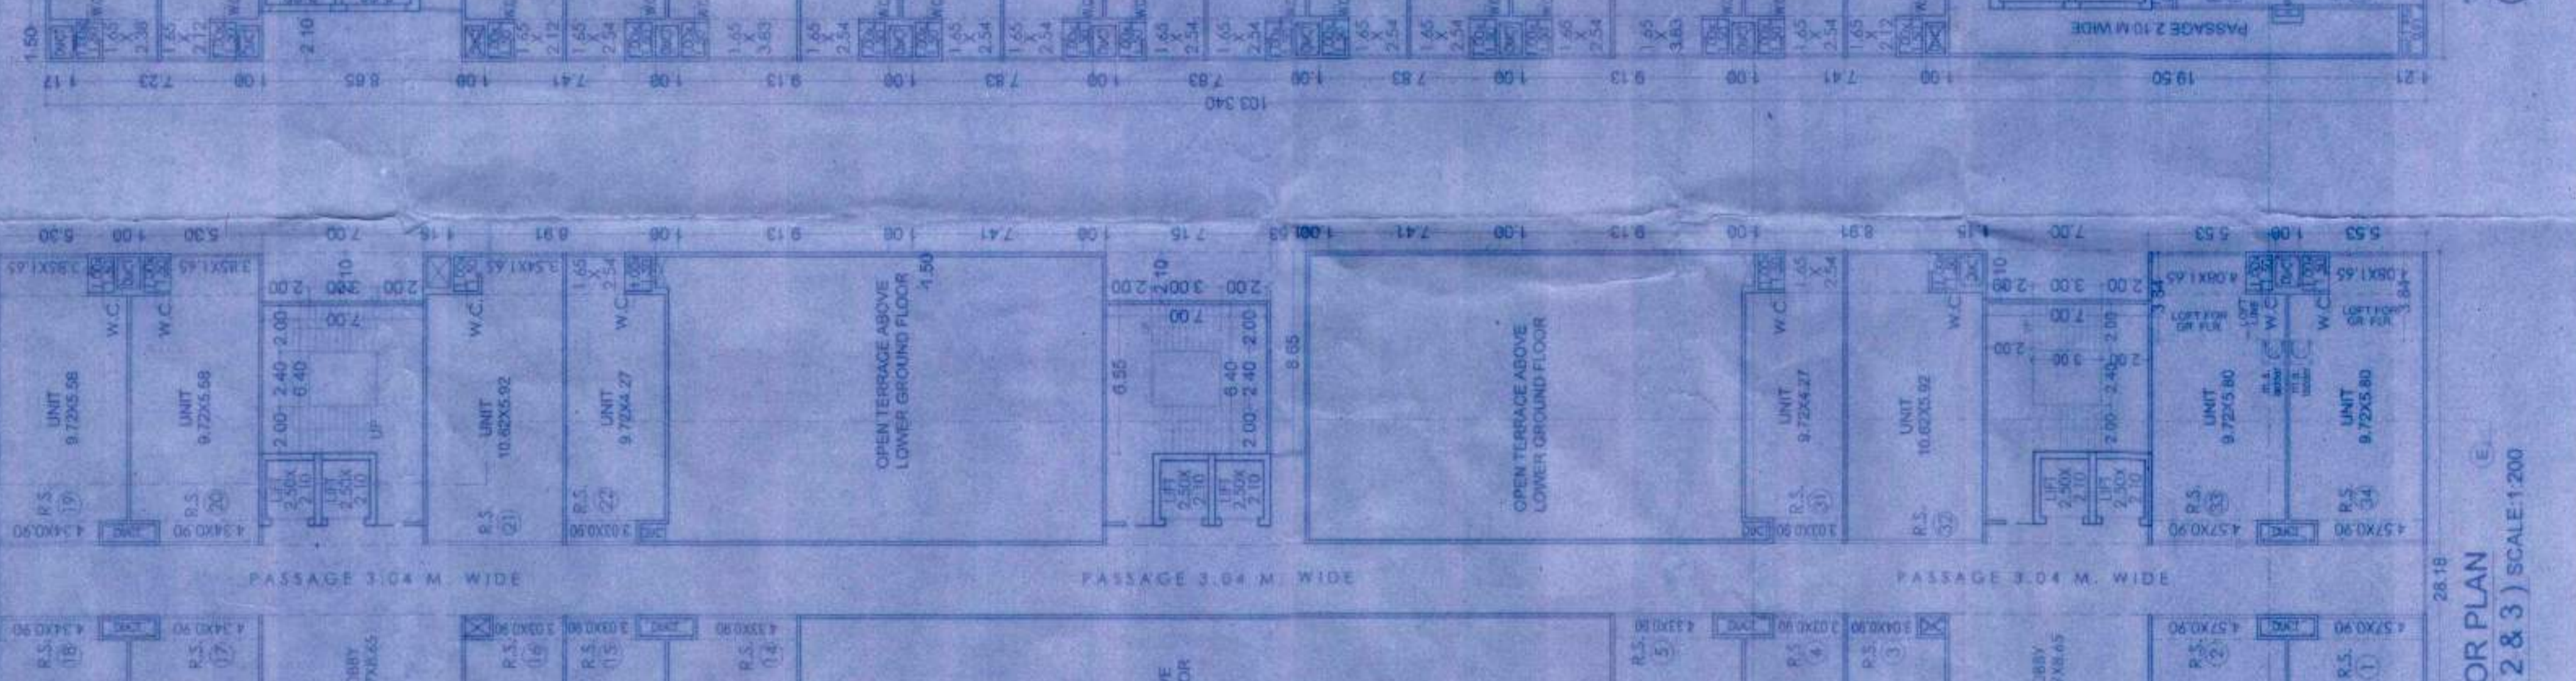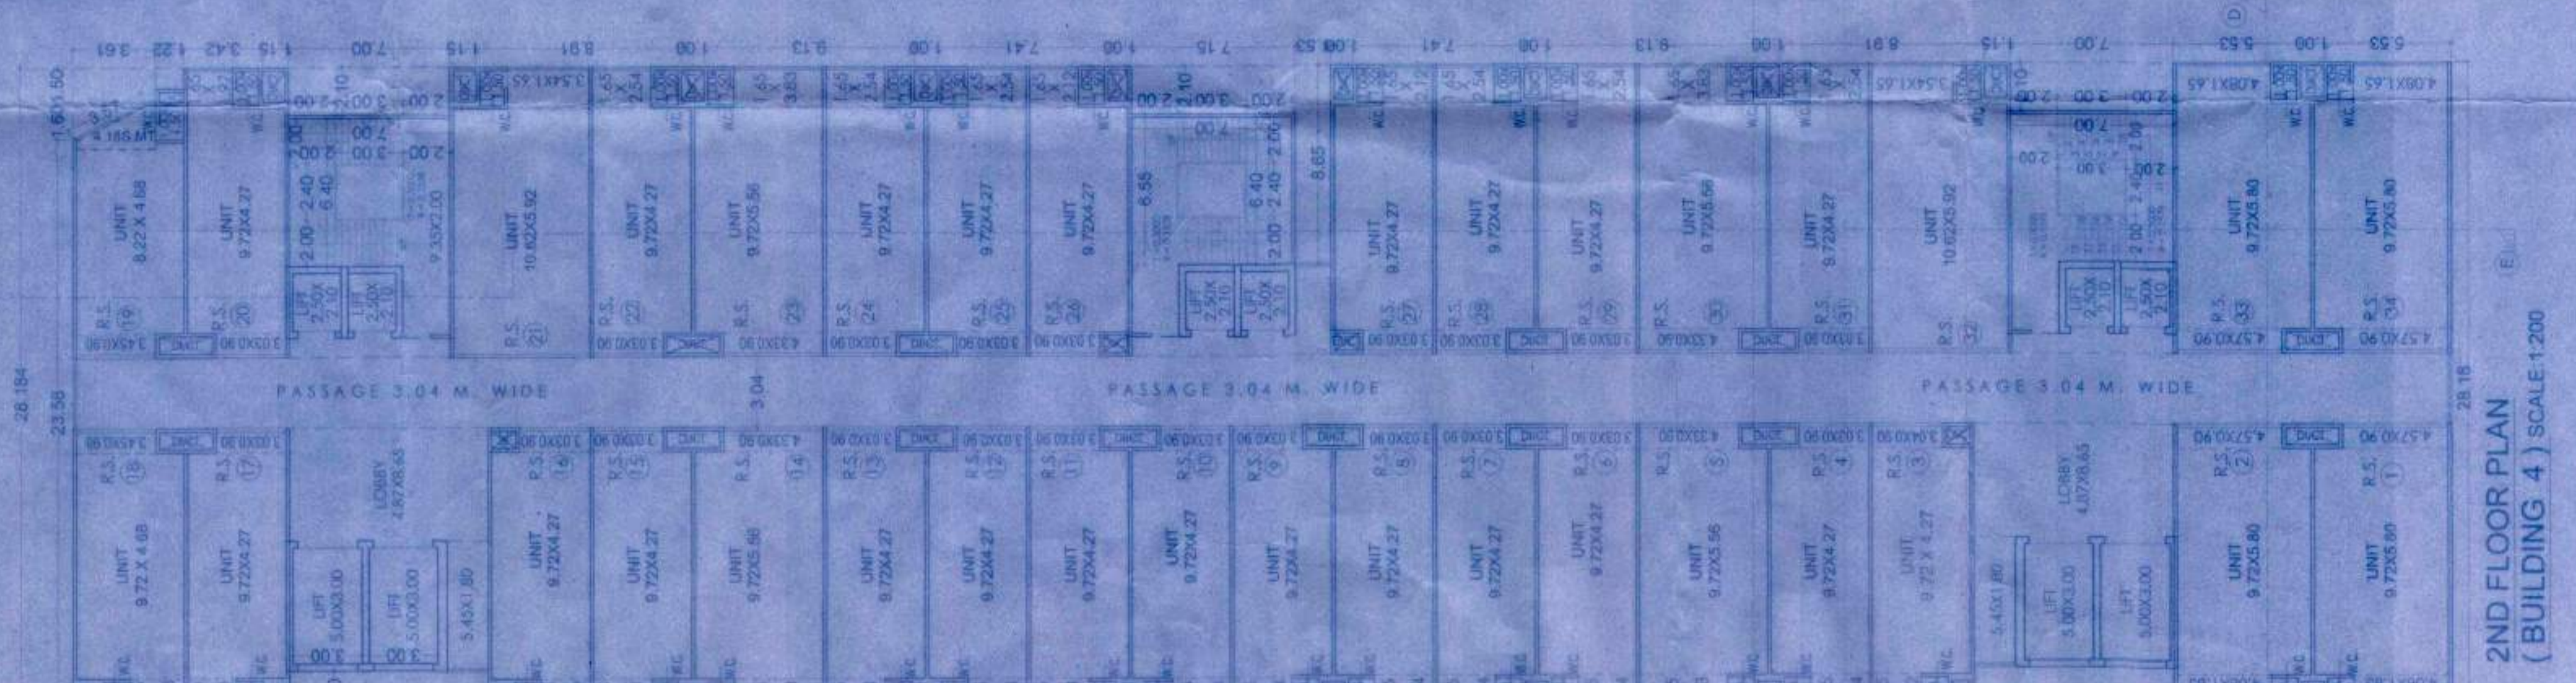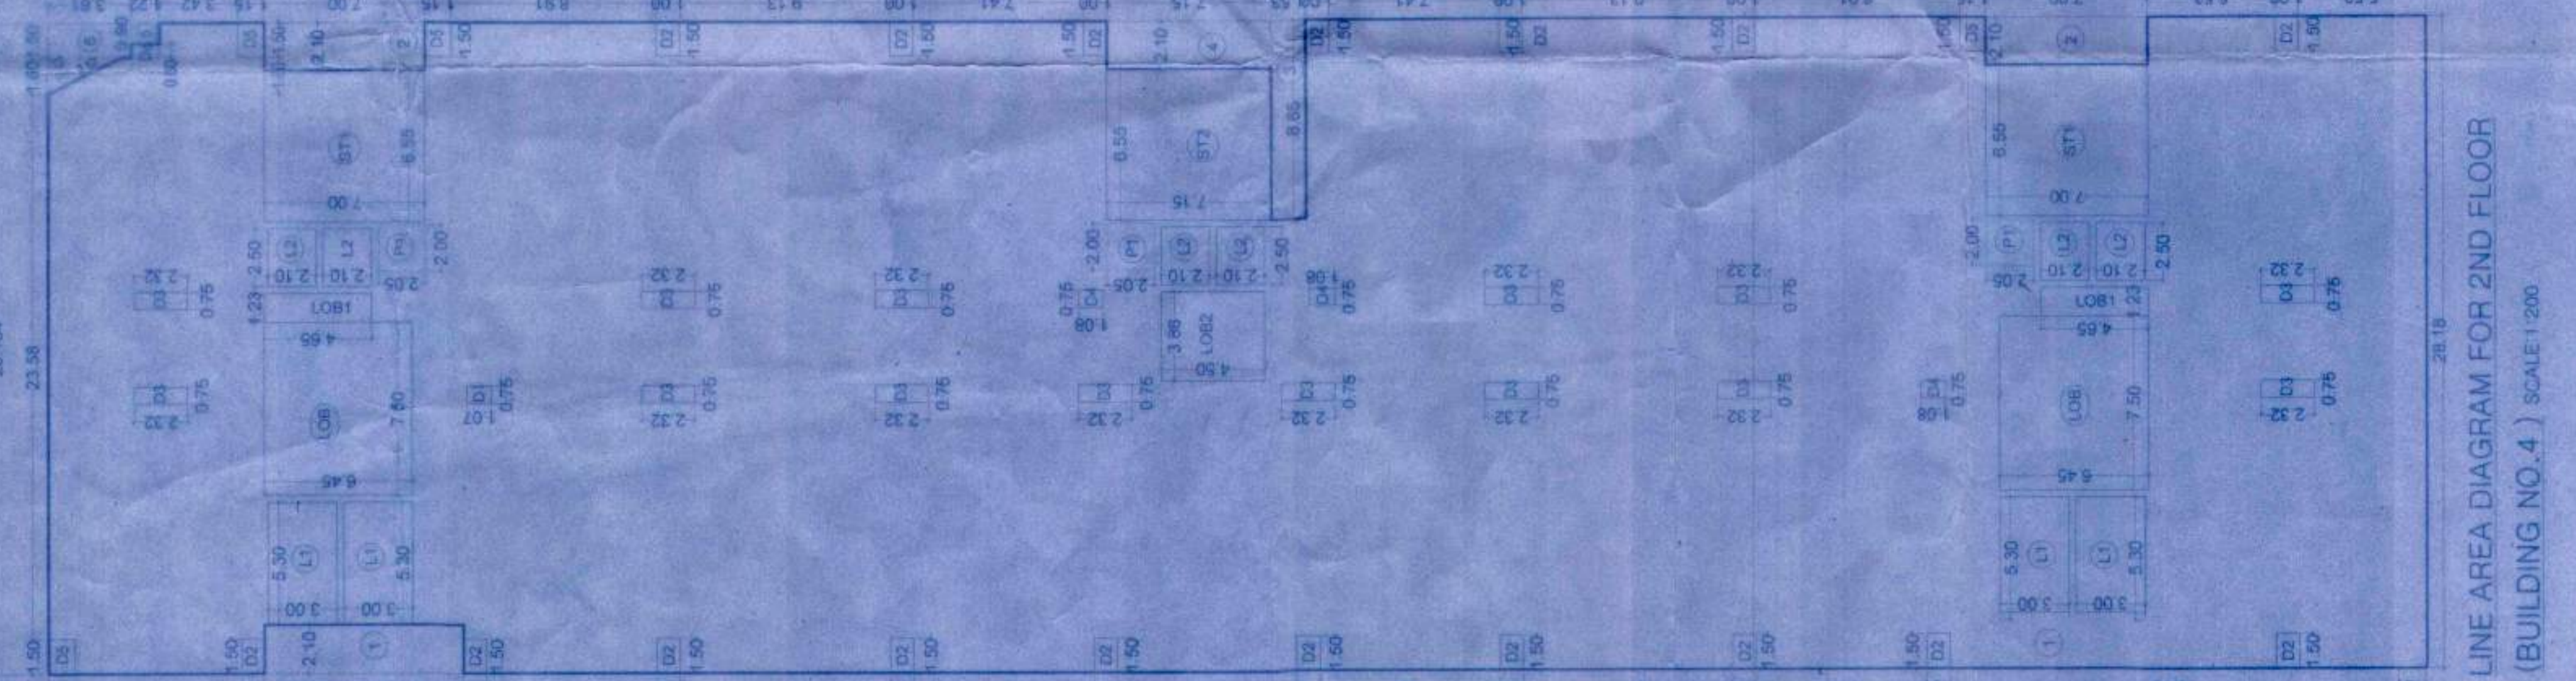


BUILT UP AREA CALCULATION FOR 1ST FLOOR (BUILDING 4)

ADDITION (X)	REDUCTION (Y)	TOTAL
1. 210 X 9.65 X 1 X 1 = 2027.35 SQ.MT		
2. 210 X 7.00 X 1 X 1 = 1470.00 SQ.MT		
3. 8.65 X 1.53 X 1 X 1 = 13.23 SQ.MT		
4. 6.90 X 1.52 X 1 X 1 = 10.48 SQ.MT		
5. 1.50 X 3.61 X 1 X 1 = 5.42 SQ.MT		
6. 1.50 X 3.61 X 1 X 1 = 5.42 SQ.MT		
TOTAL		3774.98 SQ.MT
STAIRCASE, LIFT & LIFT LOBBY, PASSAGE REDUCTION (Y)		
D1. 0.75 X 1.07 X 1 X 1 = 0.80 SQ.MT		
D2. 1.50 X 1.00 X 1 X 1 = 1.50 SQ.MT		
D3. 0.75 X 2.52 X 1 X 1 = 1.90 SQ.MT		
D4. 1.50 X 1.15 X 1 X 1 = 1.73 SQ.MT		
D5. 1.50 X 1.15 X 1 X 1 = 1.73 SQ.MT		
D6. 0.60 X 1.22 X 1 X 1 = 0.73 SQ.MT		
TOTAL		6.99 SQ.MT
TOTAL BUILT UP AREA (X - Y)		3705.99 SQ.MT

BUILT UP AREA CALCULATION FOR 1ST & 2ND FLOOR (BUILDING 1, 2 & 3)

ADDITION (X)	REDUCTION (Y)	TOTAL
1. 210 X 9.65 X 1 X 1 = 2027.35 SQ.MT		
2. 210 X 7.00 X 1 X 1 = 1470.00 SQ.MT		
3. 8.65 X 1.53 X 1 X 1 = 13.23 SQ.MT		
4. 6.90 X 1.52 X 1 X 1 = 10.48 SQ.MT		
5. 1.50 X 3.61 X 1 X 1 = 5.42 SQ.MT		
6. 1.50 X 3.61 X 1 X 1 = 5.42 SQ.MT		
TOTAL		3774.98 SQ.MT
STAIRCASE, LIFT & LIFT LOBBY, PASSAGE REDUCTION (Y)		
D1. 0.75 X 1.07 X 1 X 1 = 0.80 SQ.MT		
D2. 1.50 X 1.00 X 1 X 1 = 1.50 SQ.MT		
D3. 0.75 X 2.52 X 1 X 1 = 1.90 SQ.MT		
D4. 1.50 X 1.15 X 1 X 1 = 1.73 SQ.MT		
D5. 1.50 X 1.15 X 1 X 1 = 1.73 SQ.MT		
D6. 0.60 X 1.22 X 1 X 1 = 0.73 SQ.MT		
TOTAL		6.99 SQ.MT
TOTAL BUILT UP AREA (X - Y)		3705.99 SQ.MT

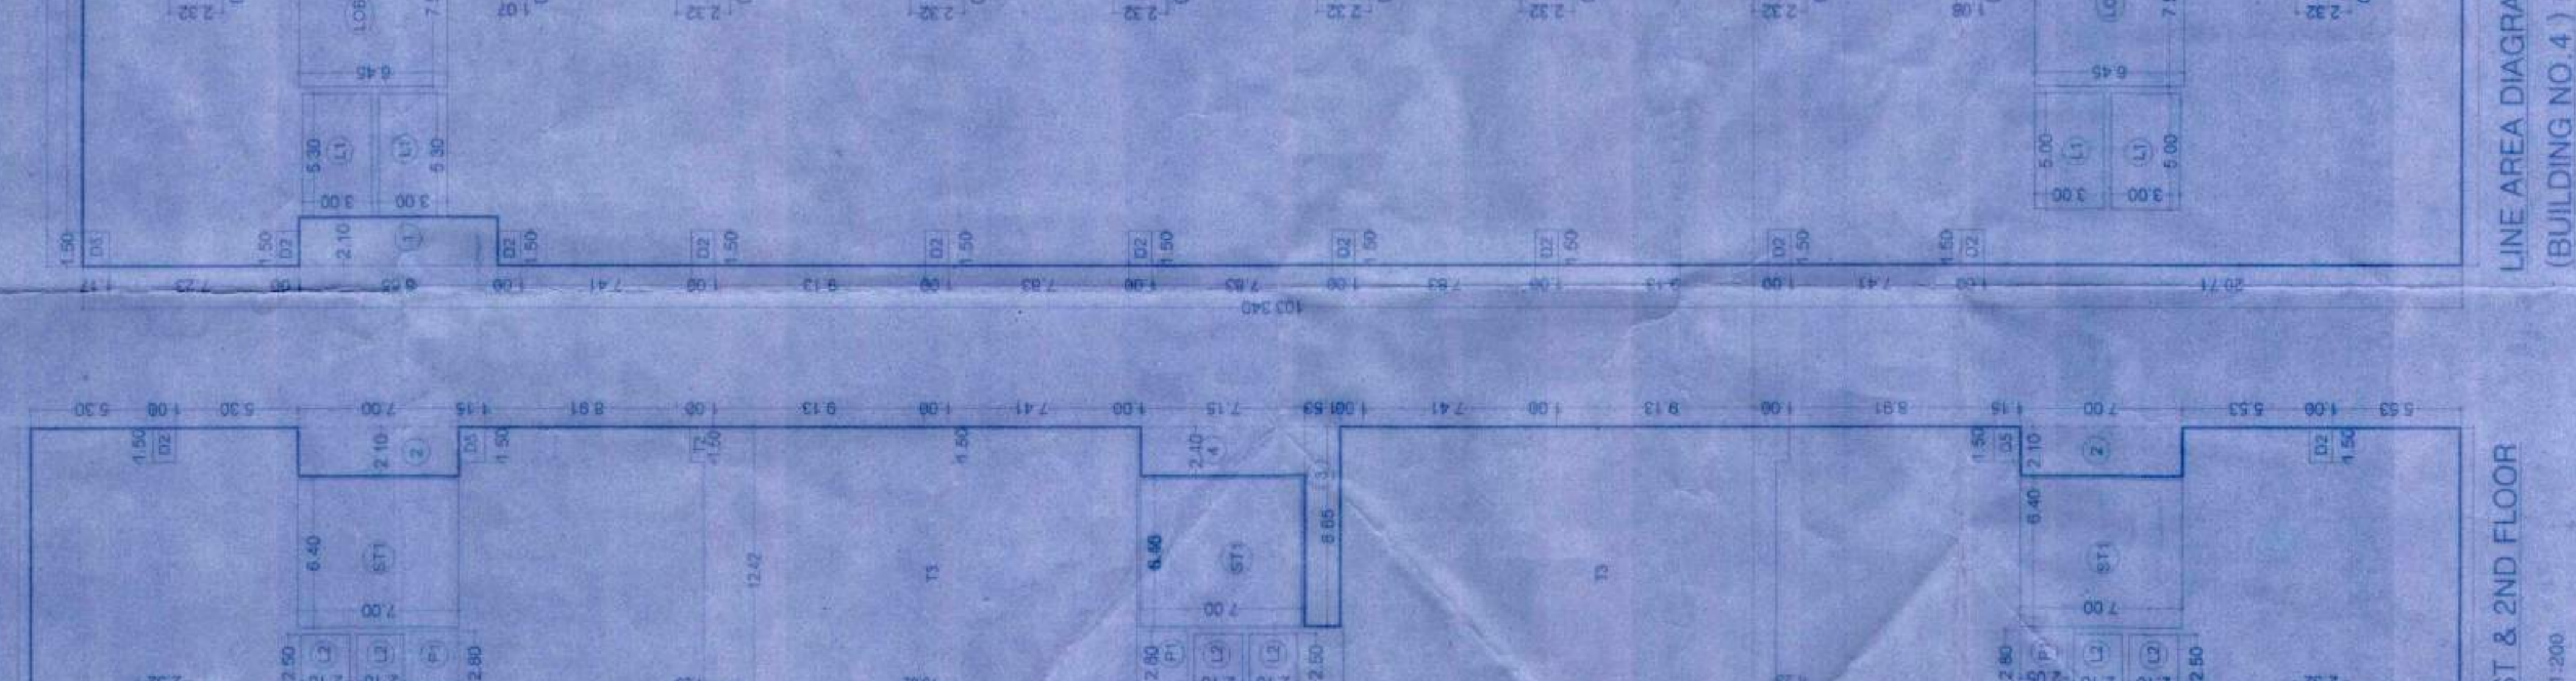

BUILT UP AREA CALCULATION FOR 1ST & 2ND FLOOR (BUILDING 1, 2 & 3)

ADDITION (X)	REDUCTION (Y)	TOTAL
1. 210 X 9.65 X 1 X 1 = 2027.35 SQ.MT		
2. 210 X 7.00 X 1 X 1 = 1470.00 SQ.MT		
3. 8.65 X 1.53 X 1 X 1 = 13.23 SQ.MT		
4. 6.90 X 1.52 X 1 X 1 = 10.48 SQ.MT		
5. 1.50 X 3.61 X 1 X 1 = 5.42 SQ.MT		
6. 1.50 X 3.61 X 1 X 1 = 5.42 SQ.MT		
TOTAL		3774.98 SQ.MT
STAIRCASE, LIFT & LIFT LOBBY, PASSAGE REDUCTION (Y)		
D1. 0.75 X 1.07 X 1 X 1 = 0.80 SQ.MT		
D2. 1.50 X 1.00 X 1 X 1 = 1.50 SQ.MT		
D3. 0.75 X 2.52 X 1 X 1 = 1.90 SQ.MT		
D4. 1.50 X 1.15 X 1 X 1 = 1.73 SQ.MT		
D5. 1.50 X 1.15 X 1 X 1 = 1.73 SQ.MT		
D6. 0.60 X 1.22 X 1 X 1 = 0.73 SQ.MT		
TOTAL		6.99 SQ.MT
TOTAL BUILT UP AREA (X - Y)		3705.99 SQ.MT

