


स ह प  
 YELLO 2024  
 13

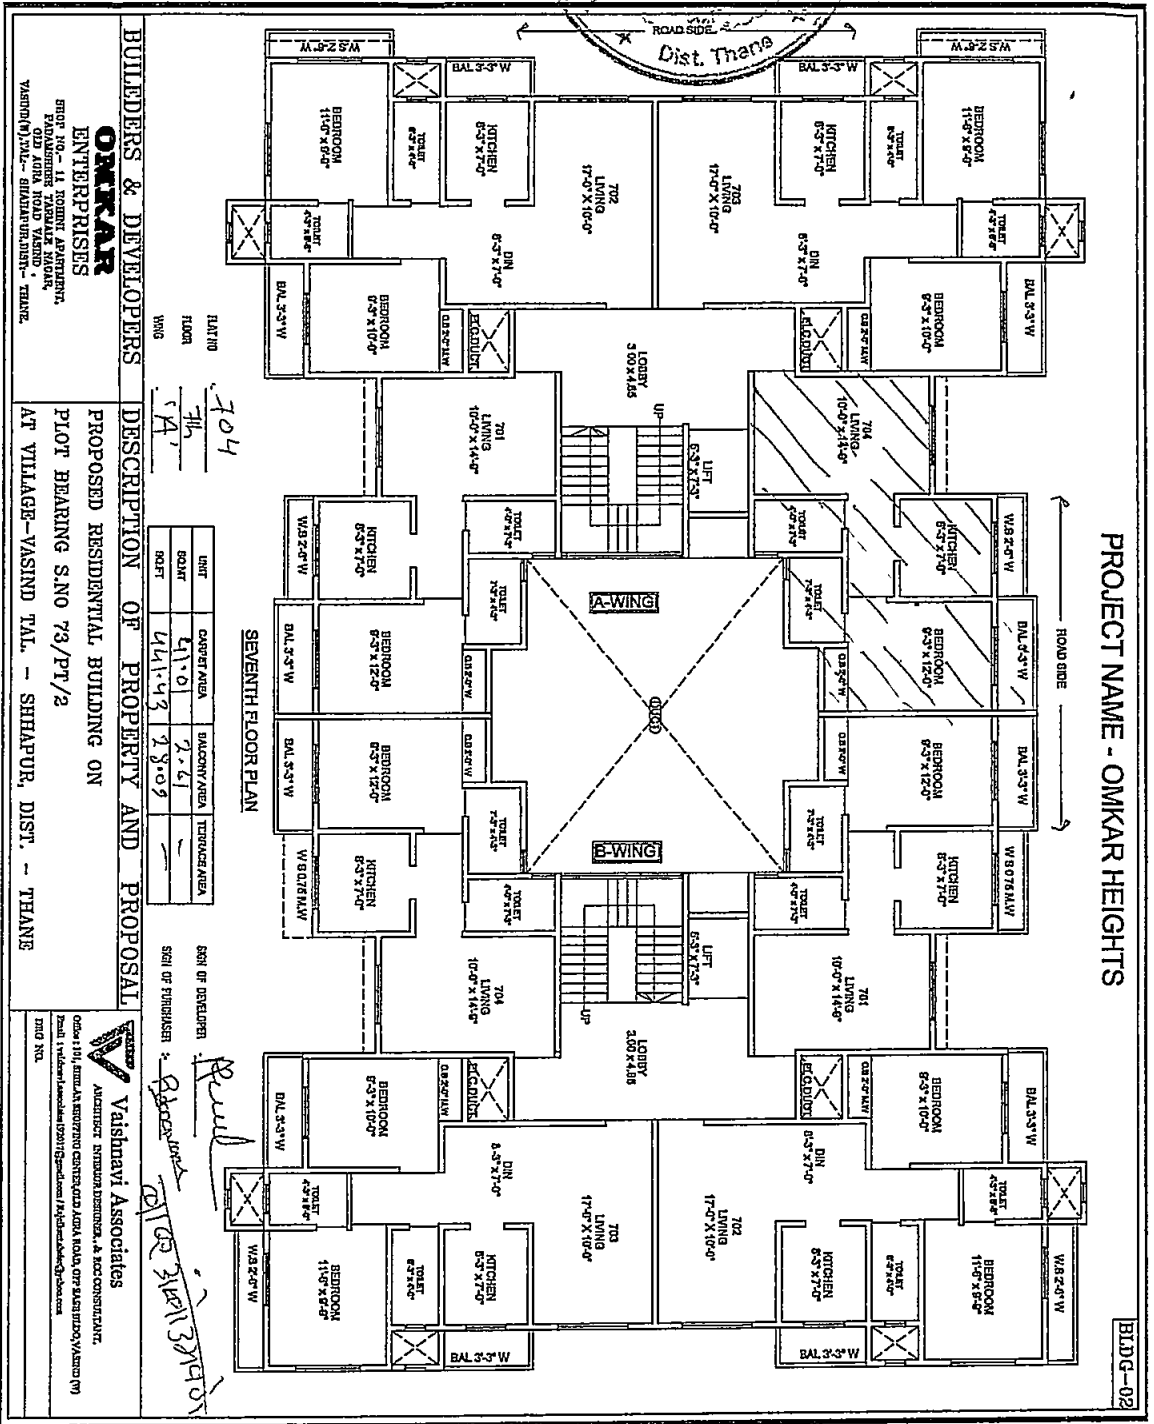

PROJECT NAME - ONKAR HEIGHTS

BLDG-02

704  
 714  
 7A2

UNIT	CARPET AREA	BALCONY AREA	TERRACE AREA
BLDG	411.0	2.61	-
TOT	414.43	28.09	-

SIGN OF DEVELOPER  
 SIGN OF SURVEYOR

*Handwritten signature*  
 20/05/2024

BUILDERS & DEVELOPERS DESCRIPTION OF PROPERTY AND PROPOSAL

**ONKAR ENTERPRISES**  
 PROP. NO. - 11, PLOT NO. 10, VASIND, SHIVAJI NAGAR, OLD AGRA ROAD, VASIND, THANE (W), DIST. - SHIVAJI NAGAR, THANE.

PROPOSED RESIDENTIAL BUILDING ON PLOT BEARING S.NO 73/PT/2 AT VILLAGE - VASIND TAL. - SHIVAJI NAGAR, DIST. - THANE

**Vaishnavi Associates**  
 ARCHITECT, INTERIOR DESIGNER, & E.C.C. CONSULTANT.  
 Office: 101, ANILKUMAR KOTWANE CENTER, OLD AGRA ROAD, OFF. 3RD FLOOR, VASIND (W)  
 Email: 1.vaishnaviassociates@gmail.com / 1.vaishnaviassociates@yahoo.com

PROJ. NO.

