


PROFORMA - B	
CONTENTS OF SHEET	
COMP. BLDG	SECTION A-A' SECTION B-B'
STAMP AND DATE OF RECEIPT OF PLANS	
Approved Subject to the condition Mentioned in this office permission Letting SRA/ENG/17/11/0137/2022/062/AP/COM-1 Dt. 20 JAN 2022	
Executive Engineer Slum Rehabilitation Authority	
STAMP AND DATE OF APPROVAL OF PLANS	

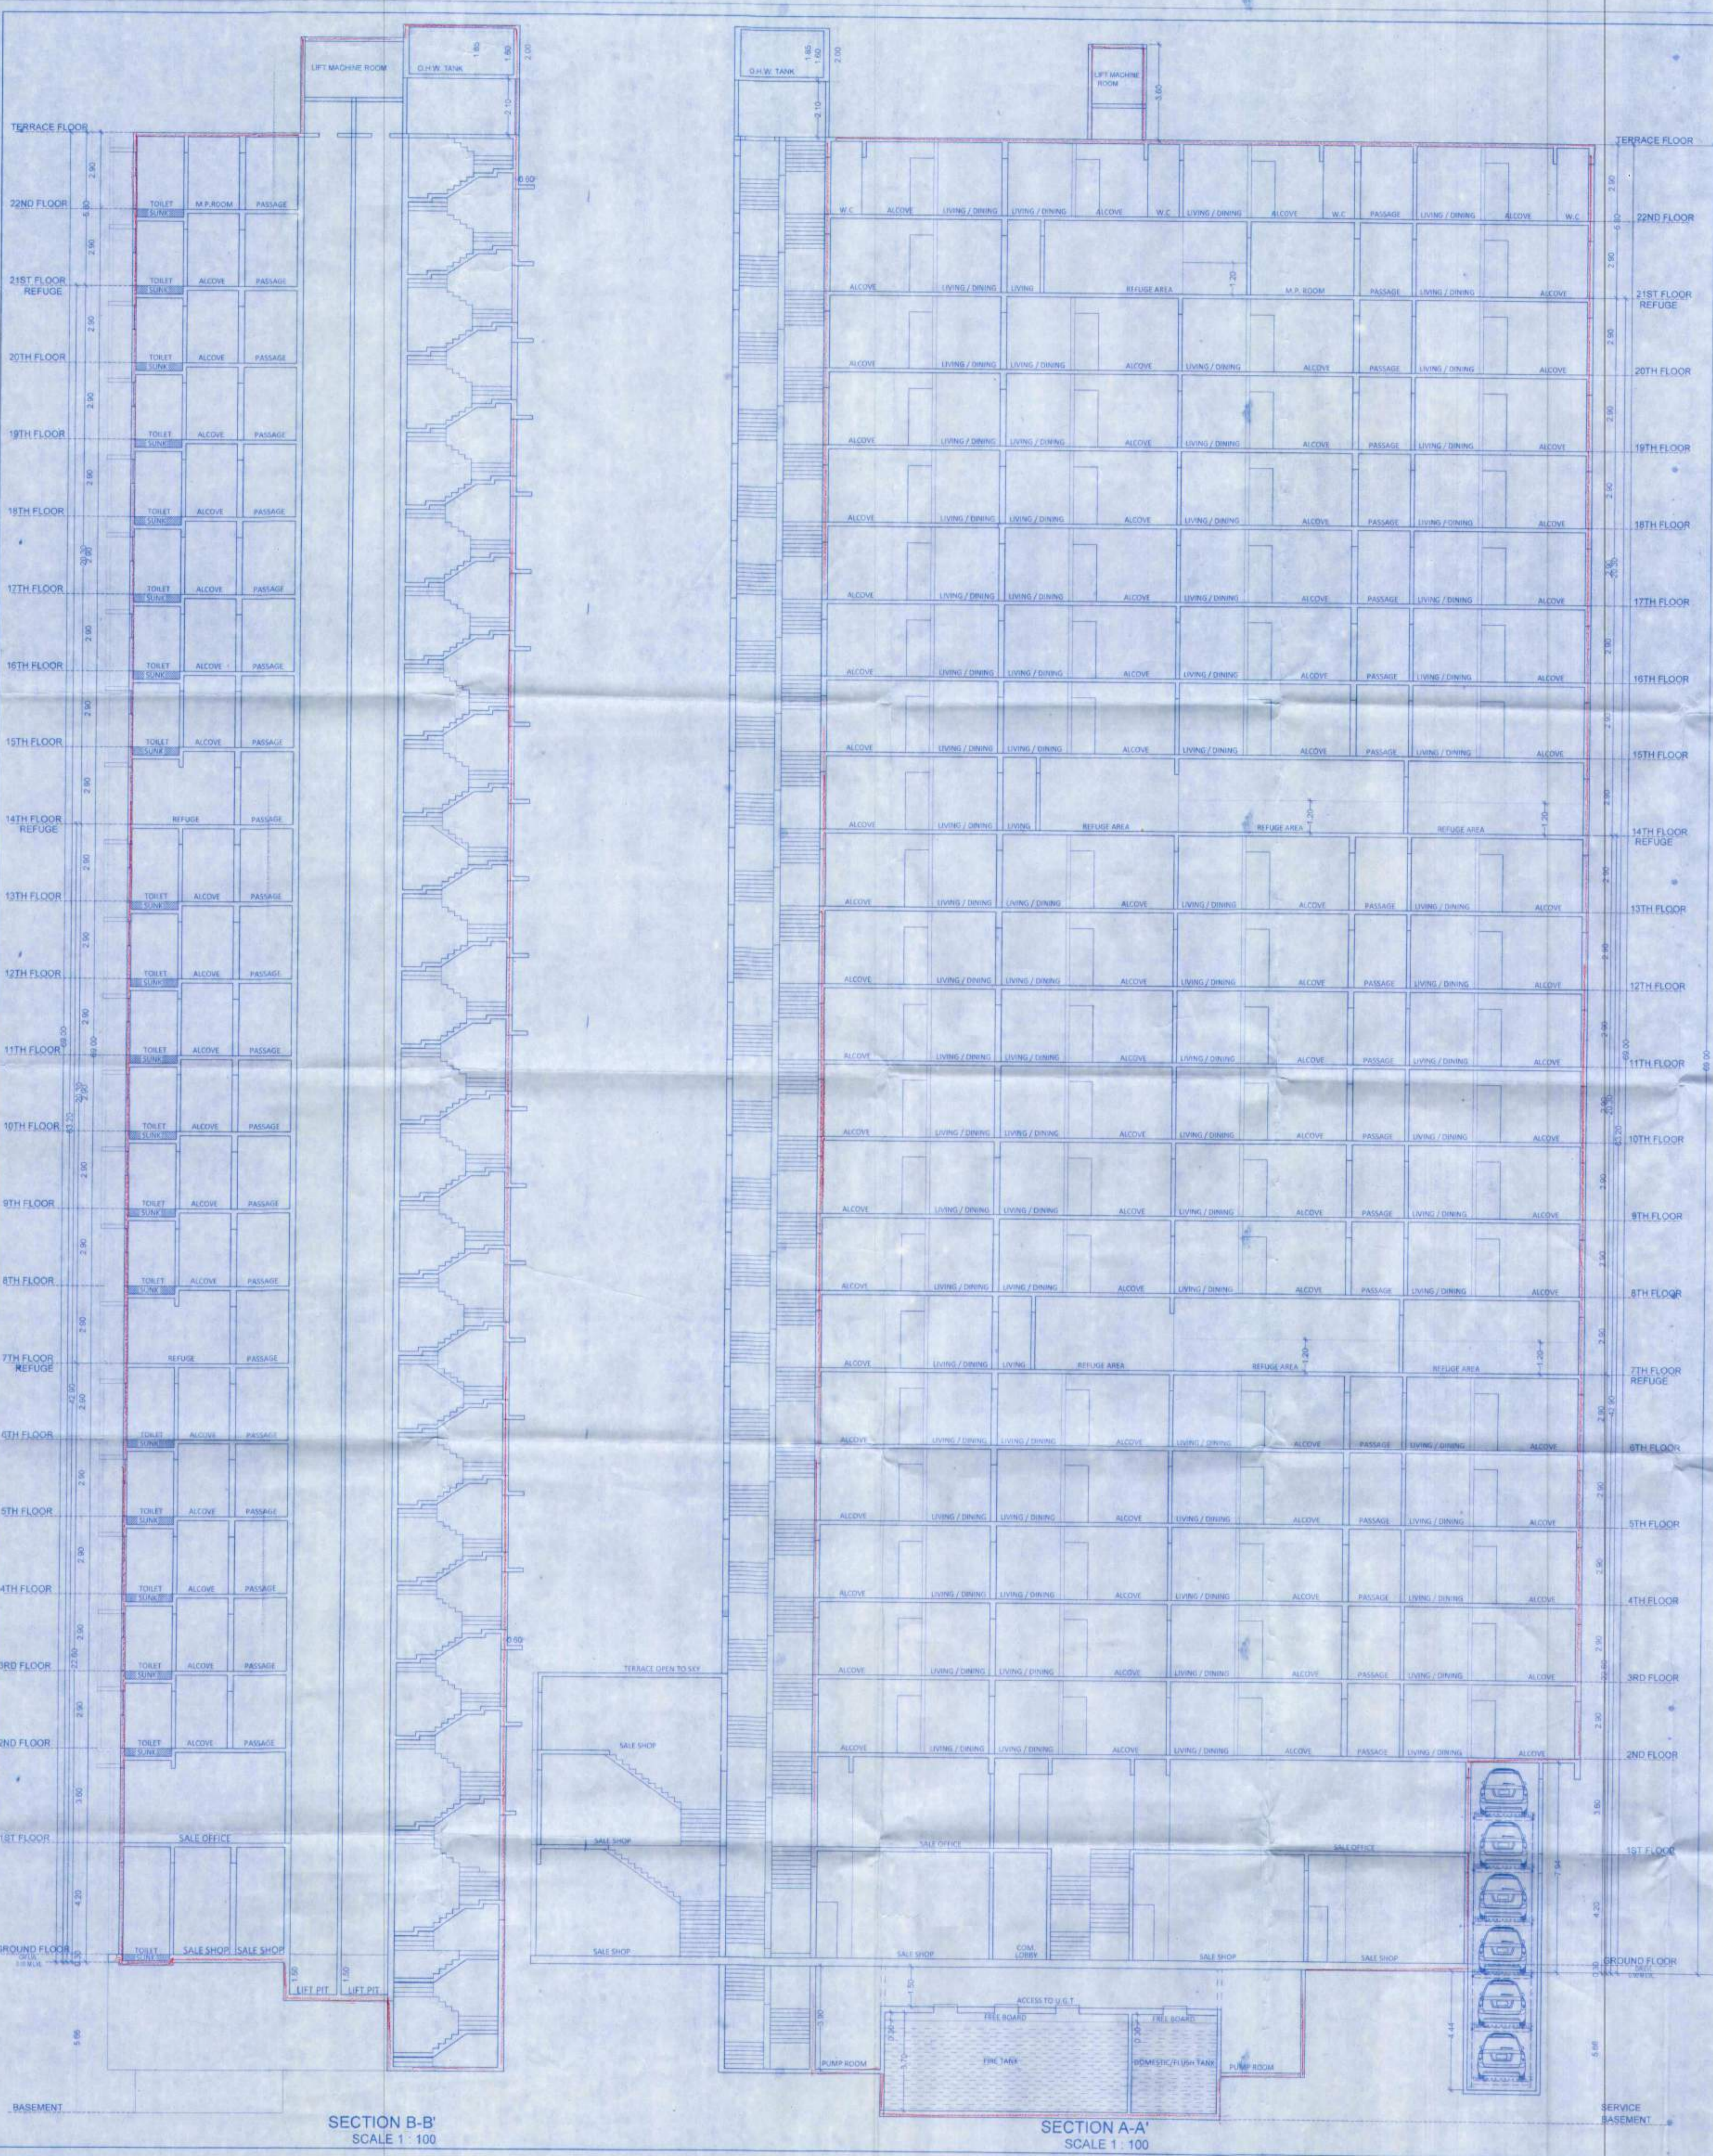

SECTION B-B'
SCALE 1 : 100

SECTION A-A'
SCALE 1 : 100

NAME & SIGN. OF DEVELOPER / OWNER			
M/S. KAMS REALTORS			
DESCRIPTION OF PROPERTY			
Proposed S. R. Scheme on land bearing C.T.S No. 1281 and 1282 of Village Kanjur, Tal. Mulund, Next to Kanjurwadi Police Station, Kanjur Marg - (East), Mumbai-400042, in S ward of MCGM			
FOR - "Shree Shramasafalya SRA CHS (Prop.)"			
SCALE	DATE	DRAWING NO.	NORTH
1:100			
DRAWN BY	CHECKED BY		
TAMFIQUE	SAGAR		
NAME & ADDRESS OF ARCHITECT			
B-101, Mahesh Road (Opposite), D-10, S. K. Road, Laxmi, Mumbai - 400 013 Tel. - 2471 0700, 2470 0815 Fax - 2471 2182 Email - info@consultantscombined.com Website - consultantscombined.com			

