


This is a copy of the approval
to the previous plans
No. MHADA/2019/2444/004/
7/17,
Date: 05/01/23

Approved Subject to the condition
Mentioned in the office permission
Letter no. 20/06/2024,
Executive Engineer
Slum Rehabilitation Authority

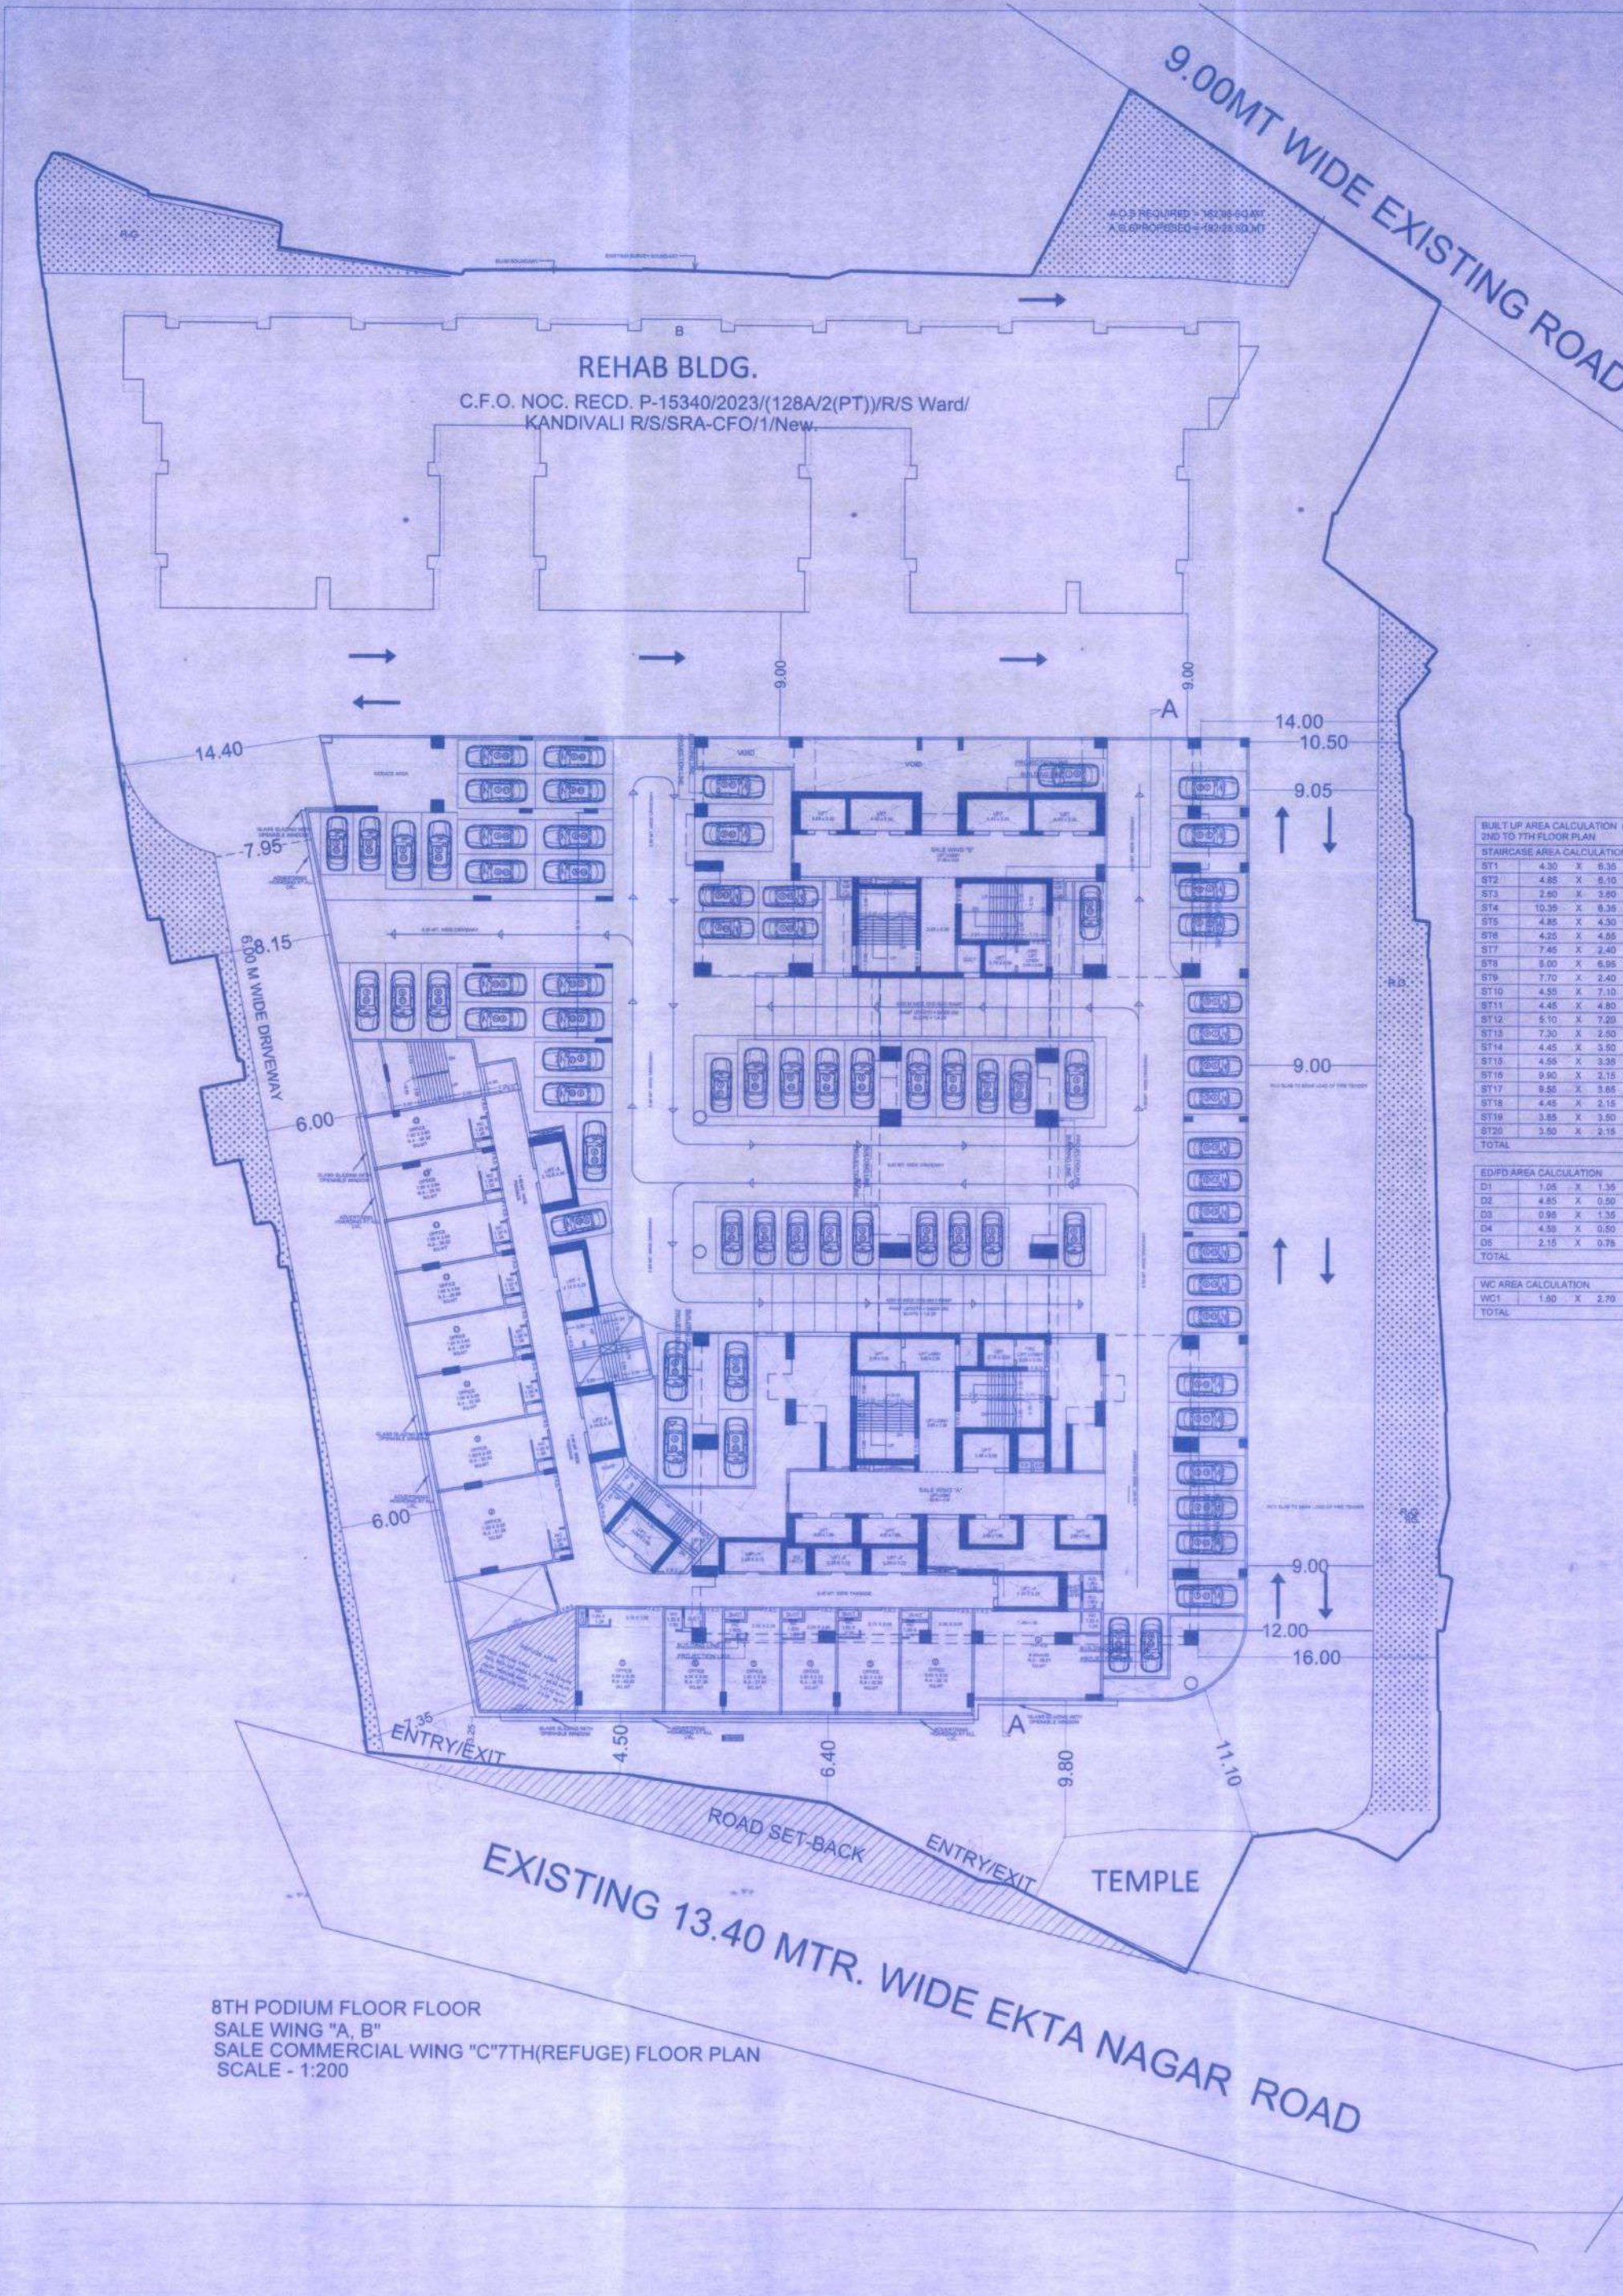

BUILT UP AREA CALCULATION (WING 'A' & 'B')
2ND TO 7TH FLOOR PLAN

STAIRCASE AREA CALCULATION

ST1	4.30 X 6.35 X 1 NO	=	27.31 SQ.MT
ST2	4.85 X 6.10 X 1 NO	=	29.59 SQ.MT
ST3	2.80 X 3.90 X 1 NO	=	9.38 SQ.MT
ST4	10.35 X 8.35 X 1 NO	=	86.72 SQ.MT
ST5	4.85 X 4.50 X 1 NO	=	21.83 SQ.MT
ST6	4.85 X 4.50 X 1 NO	=	21.83 SQ.MT
ST7	7.45 X 2.40 X 1 NO	=	17.88 SQ.MT
ST8	8.00 X 6.85 X 1 NO	=	54.76 SQ.MT
ST9	7.70 X 2.40 X 1 NO	=	18.48 SQ.MT
ST10	4.55 X 7.10 X 1 NO	=	32.31 SQ.MT
ST11	4.45 X 4.80 X 1 NO	=	21.36 SQ.MT
ST12	5.10 X 7.85 X 1 NO	=	39.72 SQ.MT
ST13	7.20 X 2.50 X 1 NO	=	18.25 SQ.MT
ST14	4.45 X 5.50 X 1 NO	=	24.53 SQ.MT
ST15	4.55 X 3.35 X 1 NO	=	15.24 SQ.MT
ST16	5.90 X 2.15 X 1 NO	=	12.68 SQ.MT
ST17	5.55 X 3.65 X 1 NO	=	20.36 SQ.MT
ST18	4.45 X 2.15 X 1 NO	=	9.57 SQ.MT
ST19	3.85 X 3.50 X 1 NO	=	13.48 SQ.MT
ST20	3.50 X 2.15 X 1 NO	=	7.53 SQ.MT
TOTAL		=	465.45 SQ.MT

EDFPA AREA CALCULATION

D1	0.55 X 1.35 X 1 NO	=	0.74 SQ.MT
D2	4.85 X 0.50 X 1 NO	=	2.43 SQ.MT
D3	5.95 X 1.35 X 1 NO	=	8.03 SQ.MT
D4	4.55 X 0.50 X 1 NO	=	2.28 SQ.MT
D5	2.15 X 0.75 X 1 NO	=	1.61 SQ.MT
TOTAL		=	9.02 SQ.MT

INC AREA CALCULATION

WC1	1.80 X 2.70 X 1 NO	=	4.92 SQ.MT
TOTAL		=	4.92 SQ.MT

BUILT UP AREA CALCULATION (WING 'C')
7TH (REFUGEE) FLOOR PLAN

STAIRCASE AREA CALCULATION

ST1	1.50 X 1.50 X 1 NO	=	2.25 SQ.MT
ST2	0.80 X 2.15 X 1 NO	=	1.72 SQ.MT
ST3	2.60 X 3.30 X 1 NO	=	8.58 SQ.MT
ST4	2.55 X 3.45 X 1 NO	=	8.89 SQ.MT
ST5	0.85 X 2.80 X 1 NO	=	2.38 SQ.MT
ST6	2.75 X 0.80 X 1 NO	=	2.20 SQ.MT
ST7	2.87 X 3.20 X 1 NO	=	9.22 SQ.MT
ST8	2.55 X 3.45 X 1 NO	=	8.89 SQ.MT
ST9	2.71 X 0.80 X 1 NO	=	2.17 SQ.MT
ST10	3.20 X 2.55 X 3 NOS	=	24.48 SQ.MT
ST11	2.40 X 1.35 X 1 NO	=	3.24 SQ.MT
ST12	2.70 X 0.80 X 2 NOS	=	4.32 SQ.MT
ST13	2.80 X 8.13 X 1 NO	=	22.83 SQ.MT
ST14	1.50 X 6.00 X 1.54 X 1 NO	=	4.54 SQ.MT
ST15	1.50 X 6.00 X 1.80 X 1 NO	=	4.52 SQ.MT
ST16	1.50 X 5.15 X 2.44 X 1 NO	=	9.53 SQ.MT
ST17	2.65 X 2.75 X 1 NO	=	7.29 SQ.MT
ST18	1.85 X 2.40 X 1 NO	=	4.44 SQ.MT
ST19	3.30 X 0.75 X 2 NOS	=	3.96 SQ.MT
ST20	5.05 X 3.45 X 1 NO	=	17.42 SQ.MT
ST21	1.35 X 2.70 X 1 NO	=	3.65 SQ.MT
ST22	2.47 X 2.40 X 1 NO	=	5.93 SQ.MT
ST23	2.25 X 2.25 X 1 NO	=	5.06 SQ.MT
ST24	1.50 X 1.25 X 0.24 X 1 NO	=	0.36 SQ.MT
ST25	1.50 X 2.80 X 0.85 X 1 NO	=	0.85 SQ.MT
ST26	1.50 X 2.80 X 0.85 X 1 NO	=	1.21 SQ.MT
ST27	2.85 X 0.80 X 1 NO	=	1.53 SQ.MT
ST28	1.50 X 0.85 X 0.82 X 1 NO	=	0.27 SQ.MT
ST29	1.50 X 1.35 X 0.85 X 1 NO	=	0.38 SQ.MT
ST30	2.70 X 1.45 X 1 NO	=	3.92 SQ.MT
ST31	1.50 X 3.70 X 2.28 X 1 NO	=	4.32 SQ.MT
ST32	1.50 X 2.81 X 1.47 X 1 NO	=	2.14 SQ.MT
ST33	1.50 X 4.87 X 2.80 X 1 NO	=	11.58 SQ.MT
ST34	1.50 X 6.40 X 2.71 X 1 NO	=	11.38 SQ.MT
ST35	1.50 X 4.71 X 0.80 X 1 NO	=	1.41 SQ.MT
ST36	1.50 X 2.77 X 1.38 X 1 NO	=	1.83 SQ.MT
ST37	2.85 X 0.85 X 1 NO	=	1.52 SQ.MT
ST38	4.75 X 2.05 X 1 NO	=	9.74 SQ.MT
ST39	5.94 X 0.40 X 1 NO	=	0.38 SQ.MT
ST40	1.50 X 2.55 X 1 NO	=	1.52 SQ.MT
ST41	1.45 X 2.70 X 1 NO	=	3.92 SQ.MT
ST42	2.60 X 2.55 X 1 NO	=	6.63 SQ.MT
ST43	1.45 X 2.70 X 2 NOS	=	7.83 SQ.MT
ST44	1.50 X 1.75 X 1 NO	=	1.52 SQ.MT
ST45	2.80 X 2.55 X 1 NO	=	6.38 SQ.MT
ST46	3.00 X 2.55 X 1 NO	=	7.69 SQ.MT
ST47	1.50 X 2.70 X 1 NO	=	5.27 SQ.MT
ST48	1.57 X 2.55 X 1 NO	=	5.28 SQ.MT
ST49	2.75 X 2.55 X 1 NO	=	7.06 SQ.MT
ST50	4.85 X 2.70 X 1 NO	=	13.10 SQ.MT
TOTAL STAIRCASE AREA CALCULATION		=	348.74 SQ.MT

BUILT UP AREA CALCULATION (WING 'C')
7TH (REFUGEE) FLOOR PLAN

STAIRCASE AREA CALCULATION

ST1	1.50 X 1.50 X 1 NO	=	2.25 SQ.MT
ST2	0.80 X 2.15 X 1 NO	=	1.72 SQ.MT