


AREA DIAGRAM 3RD, 4TH, 5TH, 6TH, 8TH, 9TH, 10TH, 11TH, 13TH, 14TH, 15TH, 16TH, 18TH, 19TH, 20TH, 21ST, 23RD, 24TH FLOOR BLOCK PLAN

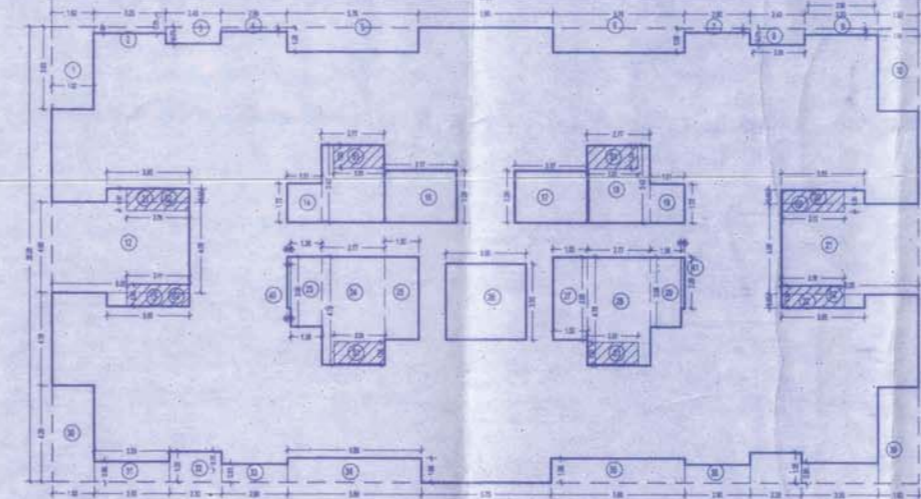

TOWER A TENAMENT STATEMENT FOR PARKING CALCULATION

FLOOR	TENEMENTS PREVIOUSLY SANCTIONED	TENEMENTS 35 TO 45 SQ.M.	TENEMENTS 45 TO 70 SQ.M.	TOTAL TENEMENTS
GROUND FLOOR				
1ST FLOOR				
2ND	4	0	4	8
3RD	4	0	4	8
4TH	4	0	4	8
5TH	4	0	4	8
6TH	4	0	4	8
7TH	3	0	4	7
8TH	4	0	4	8
9TH	4	0	4	8
10TH	4	0	4	8
11TH	4	0	4	8
12TH	3	0	4	7
13TH	4	0	4	8
14TH	4	0	4	8
15TH	4	0	4	8
16TH	4	0	4	8
17TH	4	3	7	14
18TH	4	4	8	16
19TH	4	4	8	16
20TH	4	4	8	16
21ST	4	4	8	16
22ND	4	3	7	14
23ST	4	4	8	16
24TH	4	4	8	16
TOTAL	58	0	60	118

TOWER A RESIDENTIAL BUILT UP STATEMENT

FLOOR	BUILT UP AREA
GROUND FLOOR	
1ST FLOOR	
2ND	508.97
3RD	561.50
4TH	561.50
5TH	561.50
6TH	561.50
7TH	508.97
8TH	561.50
9TH	561.50
10TH	561.50
11TH	561.50
12TH	508.97
13TH	561.50
14TH	561.50
15TH	561.50
16TH	561.50
17TH	508.97
18TH	561.50
19TH	561.50
20TH	561.50
21ST	561.50
22ND	508.97
23ST	561.50
24TH	561.50
TOTAL	4386.94

BLOCK AREA CALCULATION

A	X	Y	Z	W	Area
38.21	X	20.08	X	1	767.28
<b>DEDUCTION</b>					
1	1.82	X	3.83	X	1 = 6.61
2	3.20	X	0.28	X	1 = 0.90
3	2.43	X	0.73	X	1 = 1.77
4	2.90	X	0.19	X	1 = 0.55
5	5.78	X	1.08	X	1 = 6.24
6	5.78	X	1.08	X	1 = 6.24
7	2.90	X	0.19	X	1 = 0.55
8	2.43	X	0.73	X	1 = 1.77
9	3.20	X	0.28	X	1 = 0.90
10	1.82	X	3.83	X	1 = 6.61
11	3.65	X	0.80	X	1 = 2.19
12	6.05	X	4.0	X	1 = 24.20
13	3.65	X	0.80	X	1 = 2.19
14	1.51	X	1.72	X	1 = 2.60
15	2.77	X	3.42	X	1 = 9.47
16	3.17	X	2.29	X	1 = 7.26
17	3.17	X	2.29	X	1 = 7.26
18	2.77	X	3.42	X	1 = 9.47
19	1.51	X	1.72	X	1 = 2.60
20	3.65	X	0.80	X	1 = 2.19
21	6.05	X	4.0	X	1 = 24.20
22	3.65	X	0.80	X	1 = 2.19
23	1.36	X	3.08	X	1 = 4.19
24	2.77	X	4.78	X	1 = 13.24
25	1.50	X	3.65	X	1 = 5.48
26	3.55	X	3.55	X	1 = 12.60
27	1.50	X	3.65	X	1 = 5.48
28	2.77	X	4.78	X	1 = 13.24
29	1.36	X	3.08	X	1 = 4.19
30	1.82	X	4.25	X	1 = 7.74
31	3.33	X	0.90	X	1 = 3.00
32	2.30	X	1.35	X	1 = 3.10
33	2.90	X	0.81	X	1 = 2.35
34	5.88	X	1.08	X	1 = 6.35
35	5.88	X	1.08	X	1 = 6.35
36	2.90	X	0.81	X	1 = 2.35
37	2.28	X	1.35	X	1 = 3.08
38	3.35	X	0.90	X	1 = 3.02
39	1.82	X	4.25	X	1 = 7.74
40	2.26	X	0.15	X	1 = 0.34
41	2.26	X	0.15	X	1 = 0.34
<b>TOTAL</b>					
					232.11
<b>ADDITION FOR S.S.</b>					
B5	2.13	X	0.75	X	4 = 6.39
S1	2.23	X	1.03	X	4 = 9.19
S2	2.78	X	0.97	X	4 = 10.79
<b>TOTAL</b>					
					26.36
<b>TOTAL BUILT UP AREA (A+C)-B</b>					561.51


TOWER 'A'

OFFICE OF THE KALYAN DOBIVLI MUNICIPAL CORPORATION, KALYAN.  
 Building Permit No. - KDMC/TP/SP/DO/2018-19/0026/156  
 Date: 18/03/2021


SANCTIONED




ASSISTANT DIRECTOR OF TOWN PLANNING  
 Kalyan-Dobivli Municipal Corporation

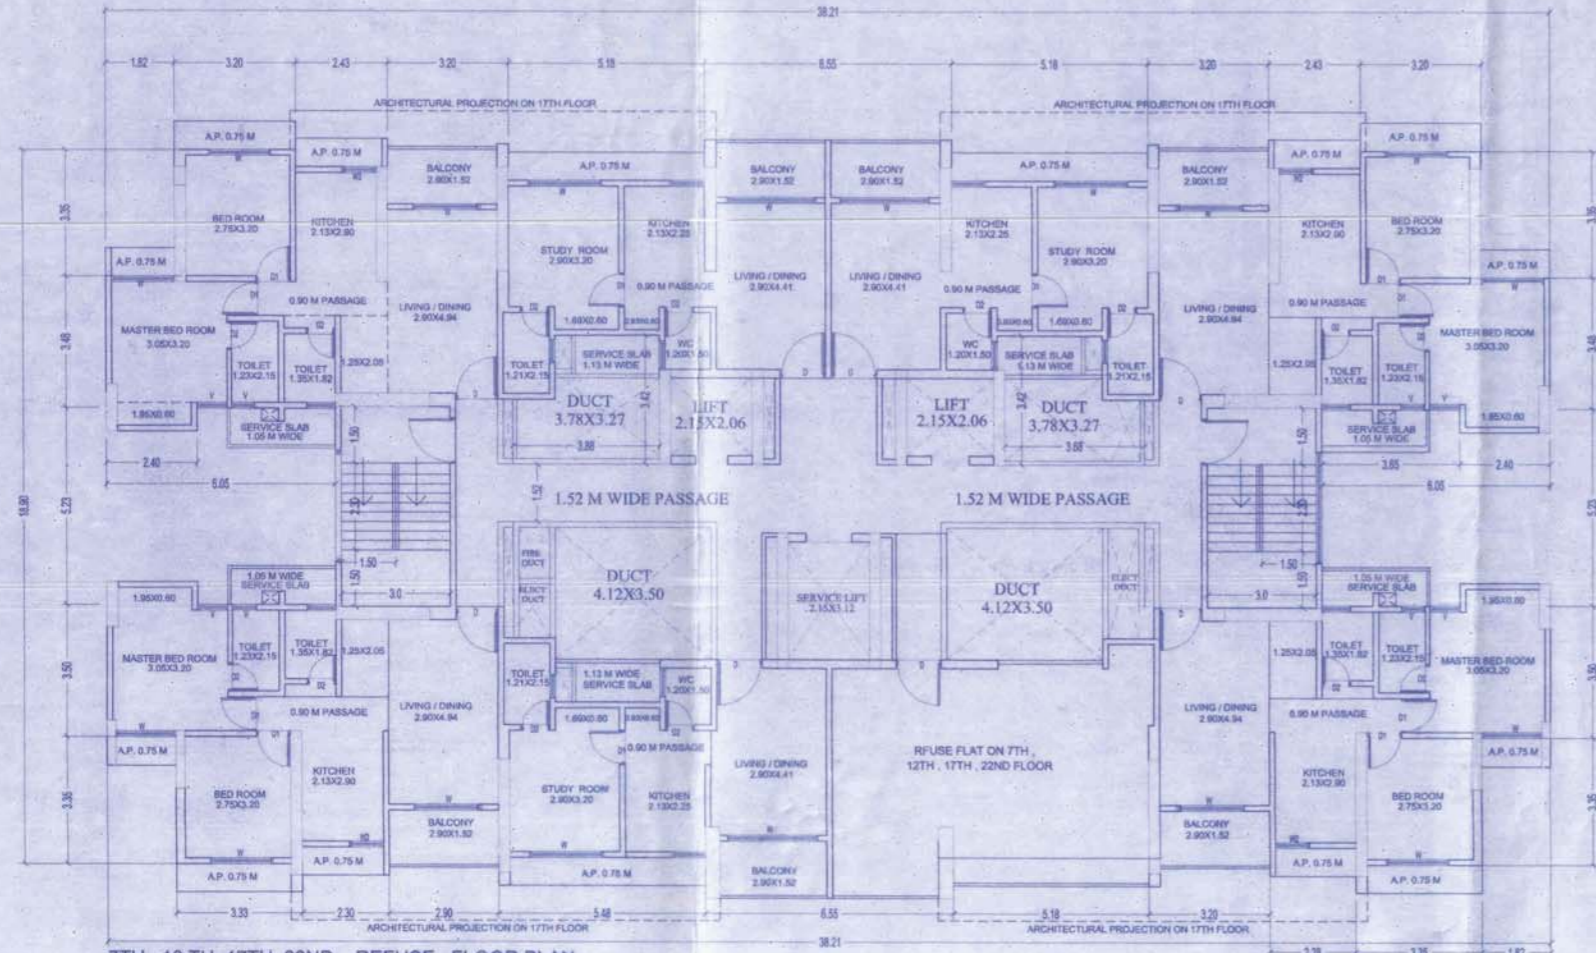

7TH, 12TH, 17TH, 22ND REFUSE FLOOR PLAN TOWER 'A'

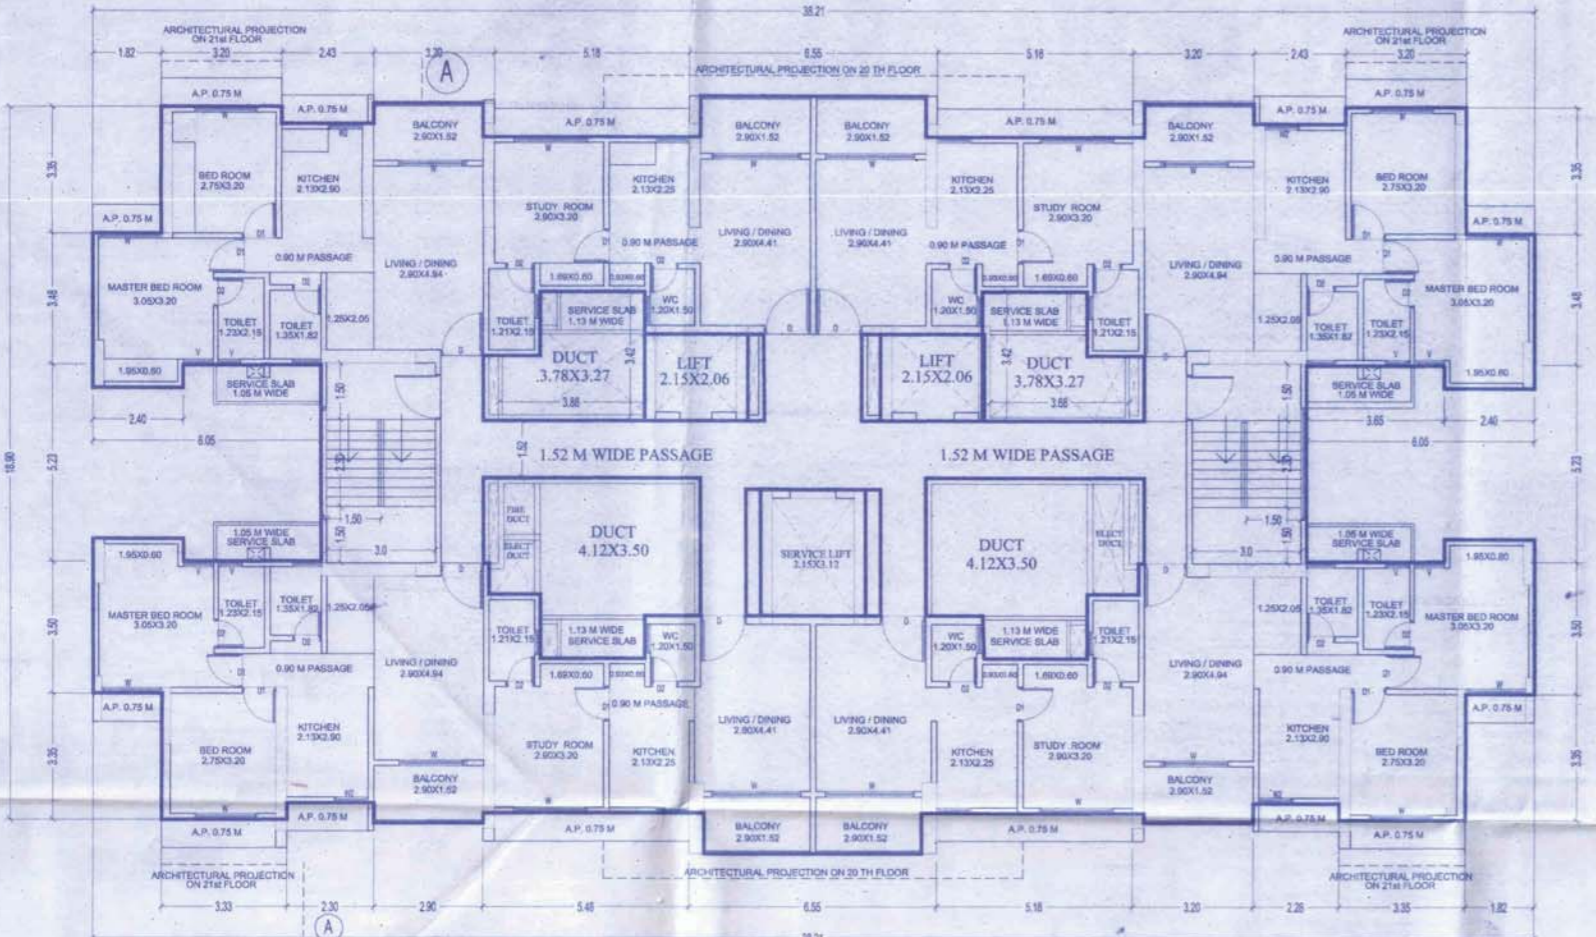


3RD, 4TH, 5TH, 6TH, 8TH, 9TH, 10TH, 11TH, 13TH, 14TH, 15TH, 16TH, 18TH, 19TH, 20TH, 21ST, 23RD, 24TH FLOOR PLAN TOWER 'A'

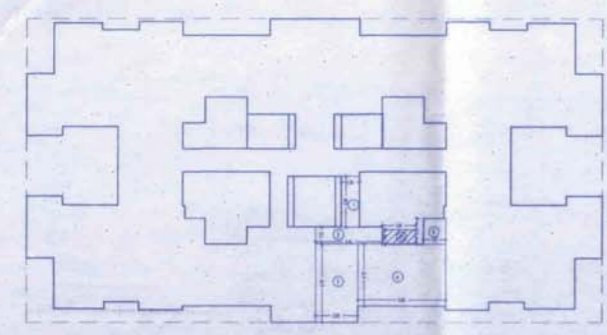

AREA DIAGRAM : 7th, 12th, 17th, 22nd REFUSE FLR AND 2ND FLOOR

A	BUILT UP AREA OF FLOOR	W	Area		
<b>BLOCK AREA CALCULATION</b>					
2ND, 7th, 12th, 17th, 22nd FLR REFUSE FLOOR					
1	1.20	X	3.35	X	1 = 4.02
2	4.45	X	1.13	X	1 = 5.03
3	2.80	X	5.18	X	1 = 14.50
4	5.88	X	4.10	X	1 = 24.11
5	1.51	X	1.70	X	1 = 2.57
S1	2.23	X	1.03	X	1 = 2.30
<b>TOTAL DEDUCTION</b>					
			52.52		
<b>TOTAL BUILT UP AREA REFUSE FLOOR AND 2ND FLOOR</b>			508.98		

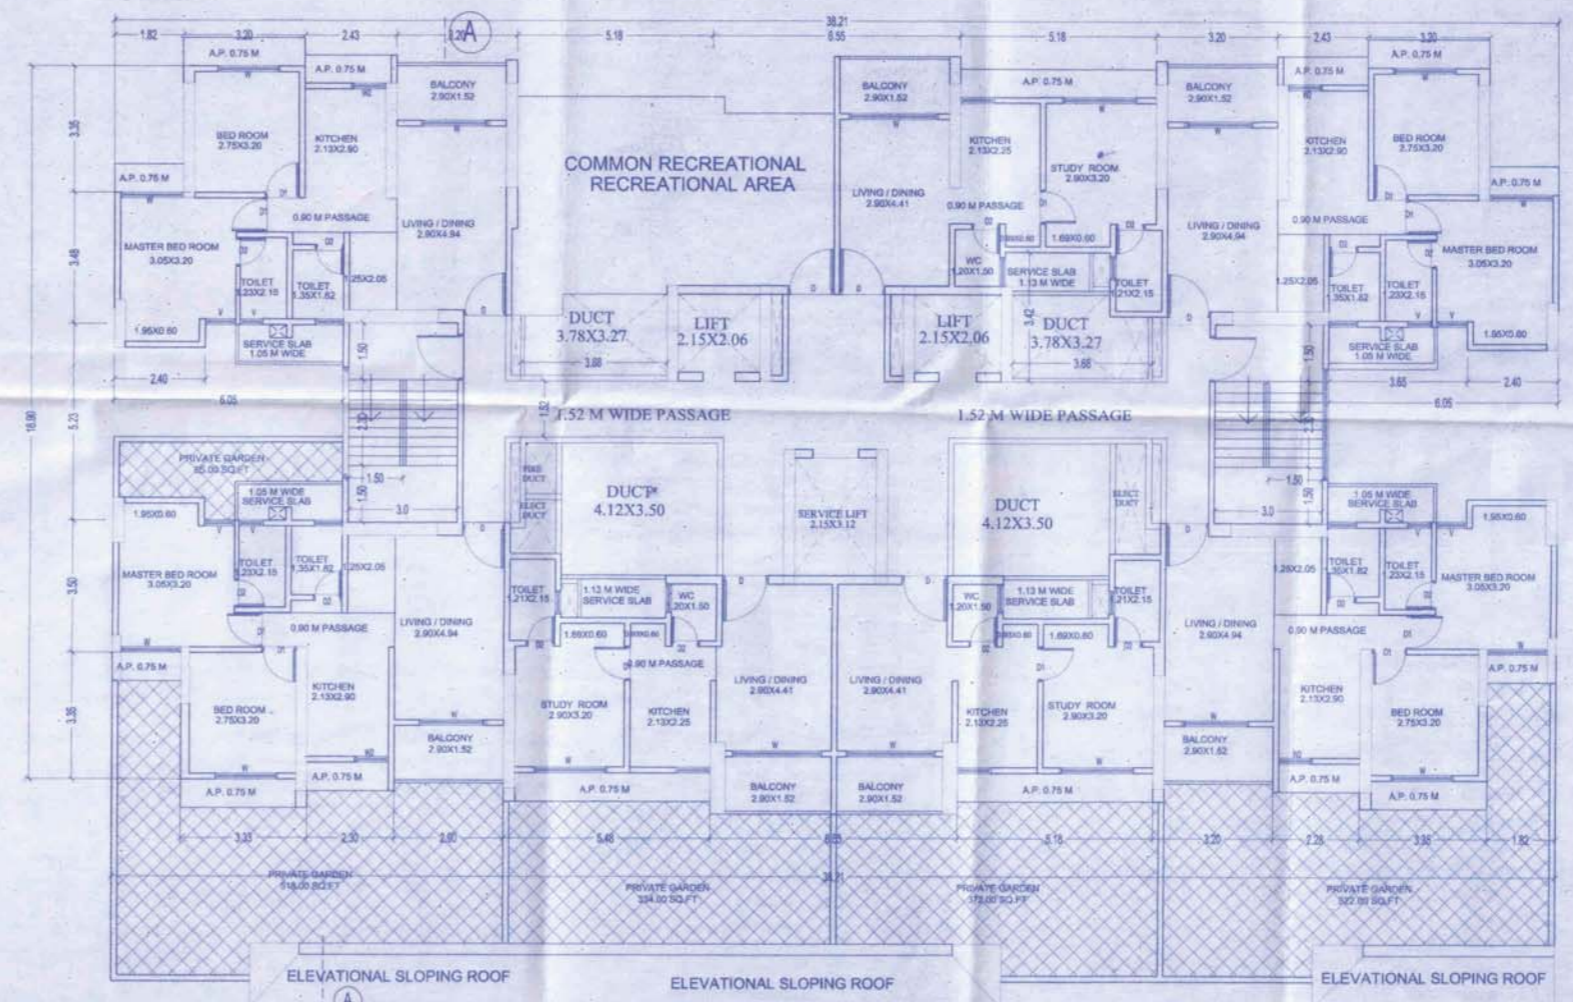

2ND FLOOR PLAN TOWER 'A'

NAME & SIGNATURE OF OWNER

SACHIN VAVIYA SWAMINARAYAN LIFESPACE LLP HIRJI PATEL

DESCRIPTION OF PROPOSAL & PROPERTY

PROPOSED BUILDING ON PLOT BEARING S NO 60/7, 60/8, 61/21, 61/51, 61/58, 61/60, 61/65, 61/75C, 61/81, 61/17, 61/18, 61/119, 61/20, 61/52, 61/53, 61/54, 61/701, 6