





WING A

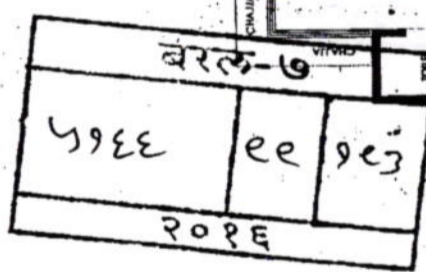

4933
 12
 12
 12

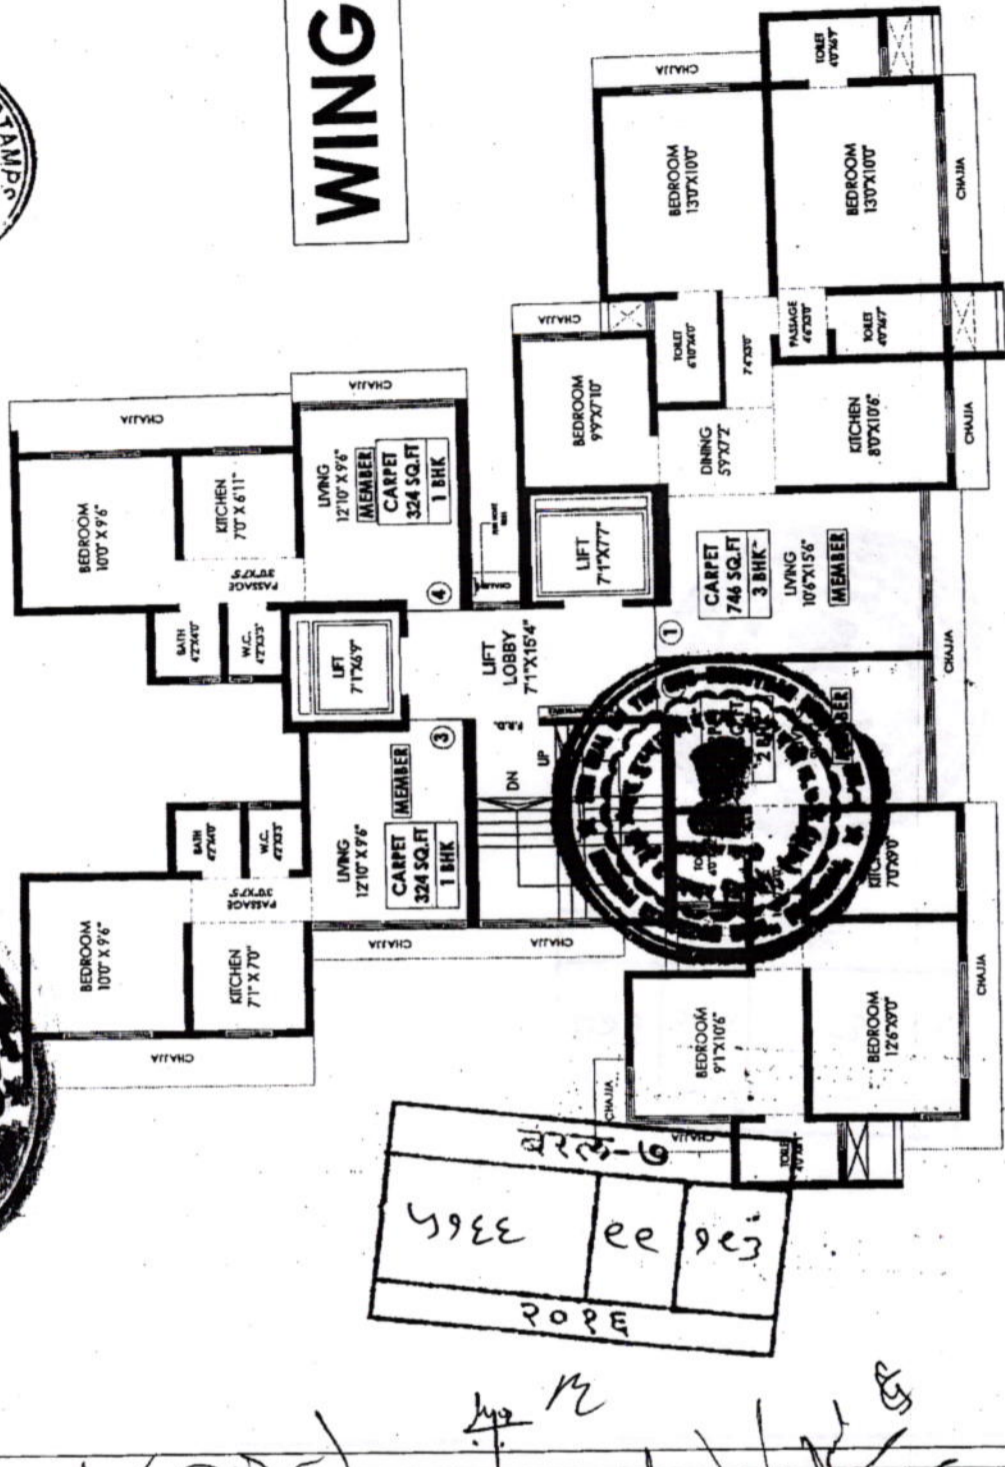

TYPICAL FLOOR PLAN

Proposed plan

SHEETAL - TAPOVAN CHS, MALAD - EAST
 PROJECT BY - DGS GROUP





WING B

SHEETAL _TAPOVAN CHS , MALAD -EAST
PROJECT BY - DGS GROUP

TYPICAL FLOOR PLAN



Sheetal Tapovan Chs

4205-6		
4988	909	923
2028		


Propose. Plan



[Handwritten signatures and scribbles]



STAMPS

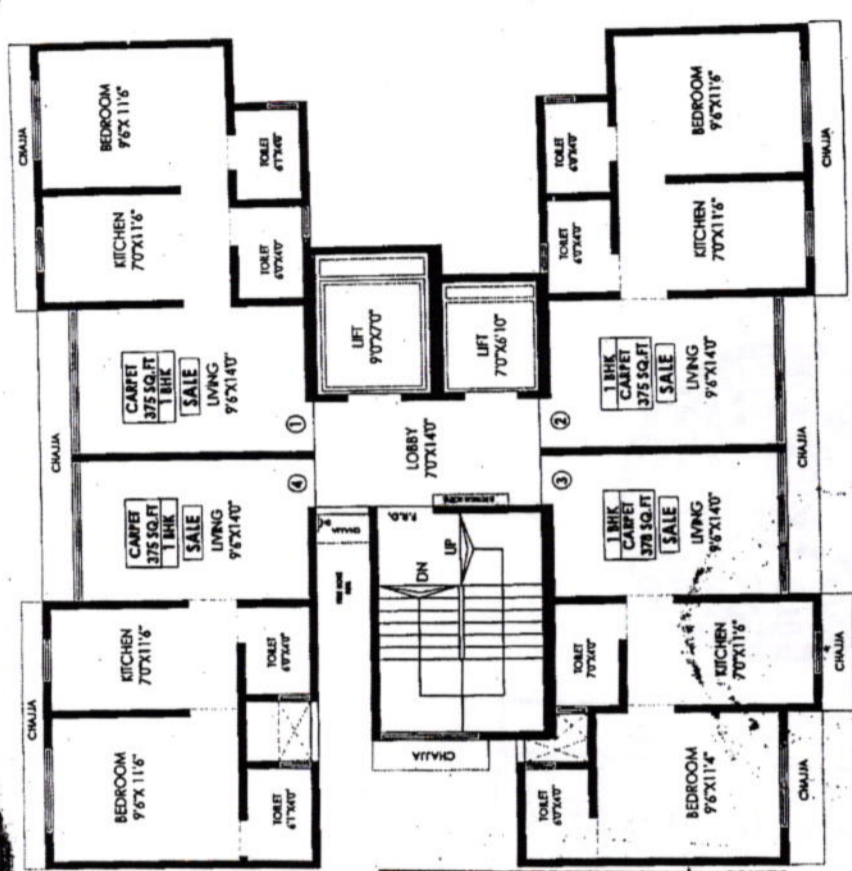

WING C

अरल-७		
49३३	903	9२3
२०२६		



Propose. plan

Handwritten signatures and initials at the bottom left.

Handwritten signatures and initials at the bottom right.

TYPICAL FLOOR PLAN


SHEETAL - TAPOVAN CHS, MALAD - EAST
PROJECT BY - DGS GROUP

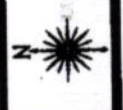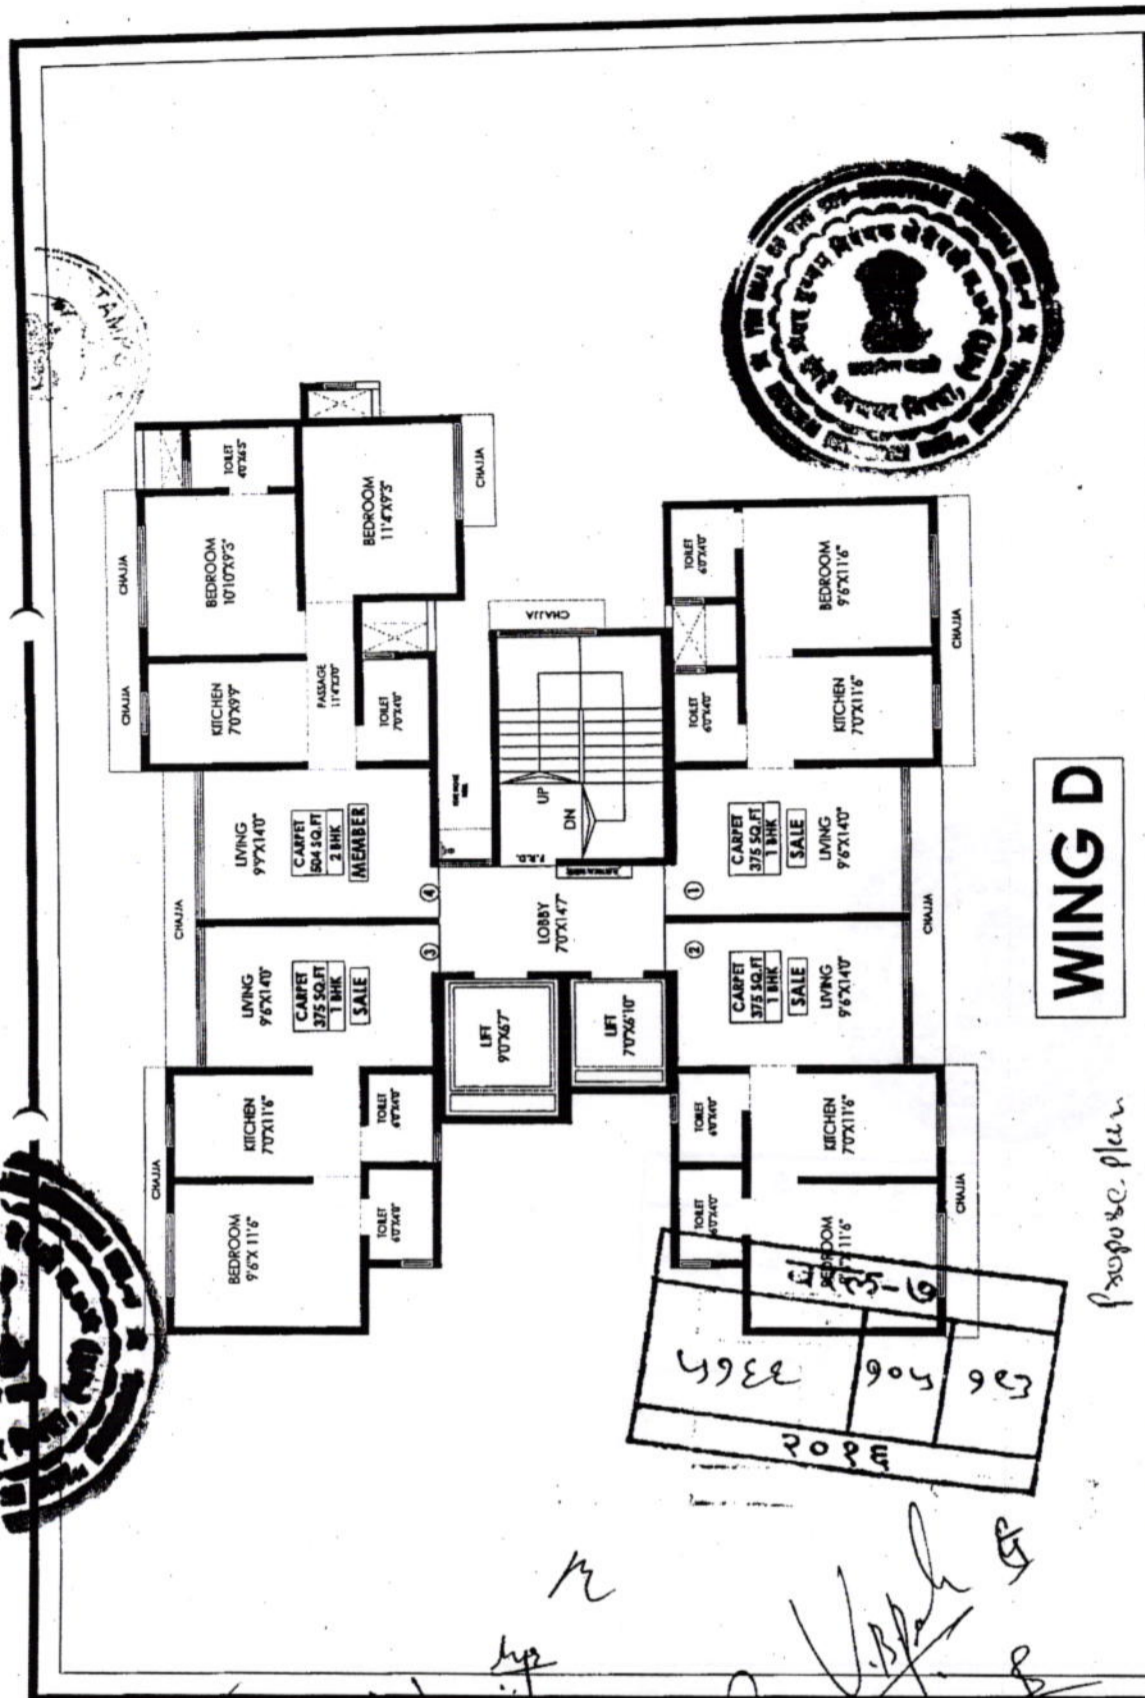

TYPICAL FLOOR PLAN

SHEETAL - TAPOVAN CHS, MALAD - EAST
PROJECT BY - DGS GROUP

Handwritten signatures and initials at the bottom of the plan.

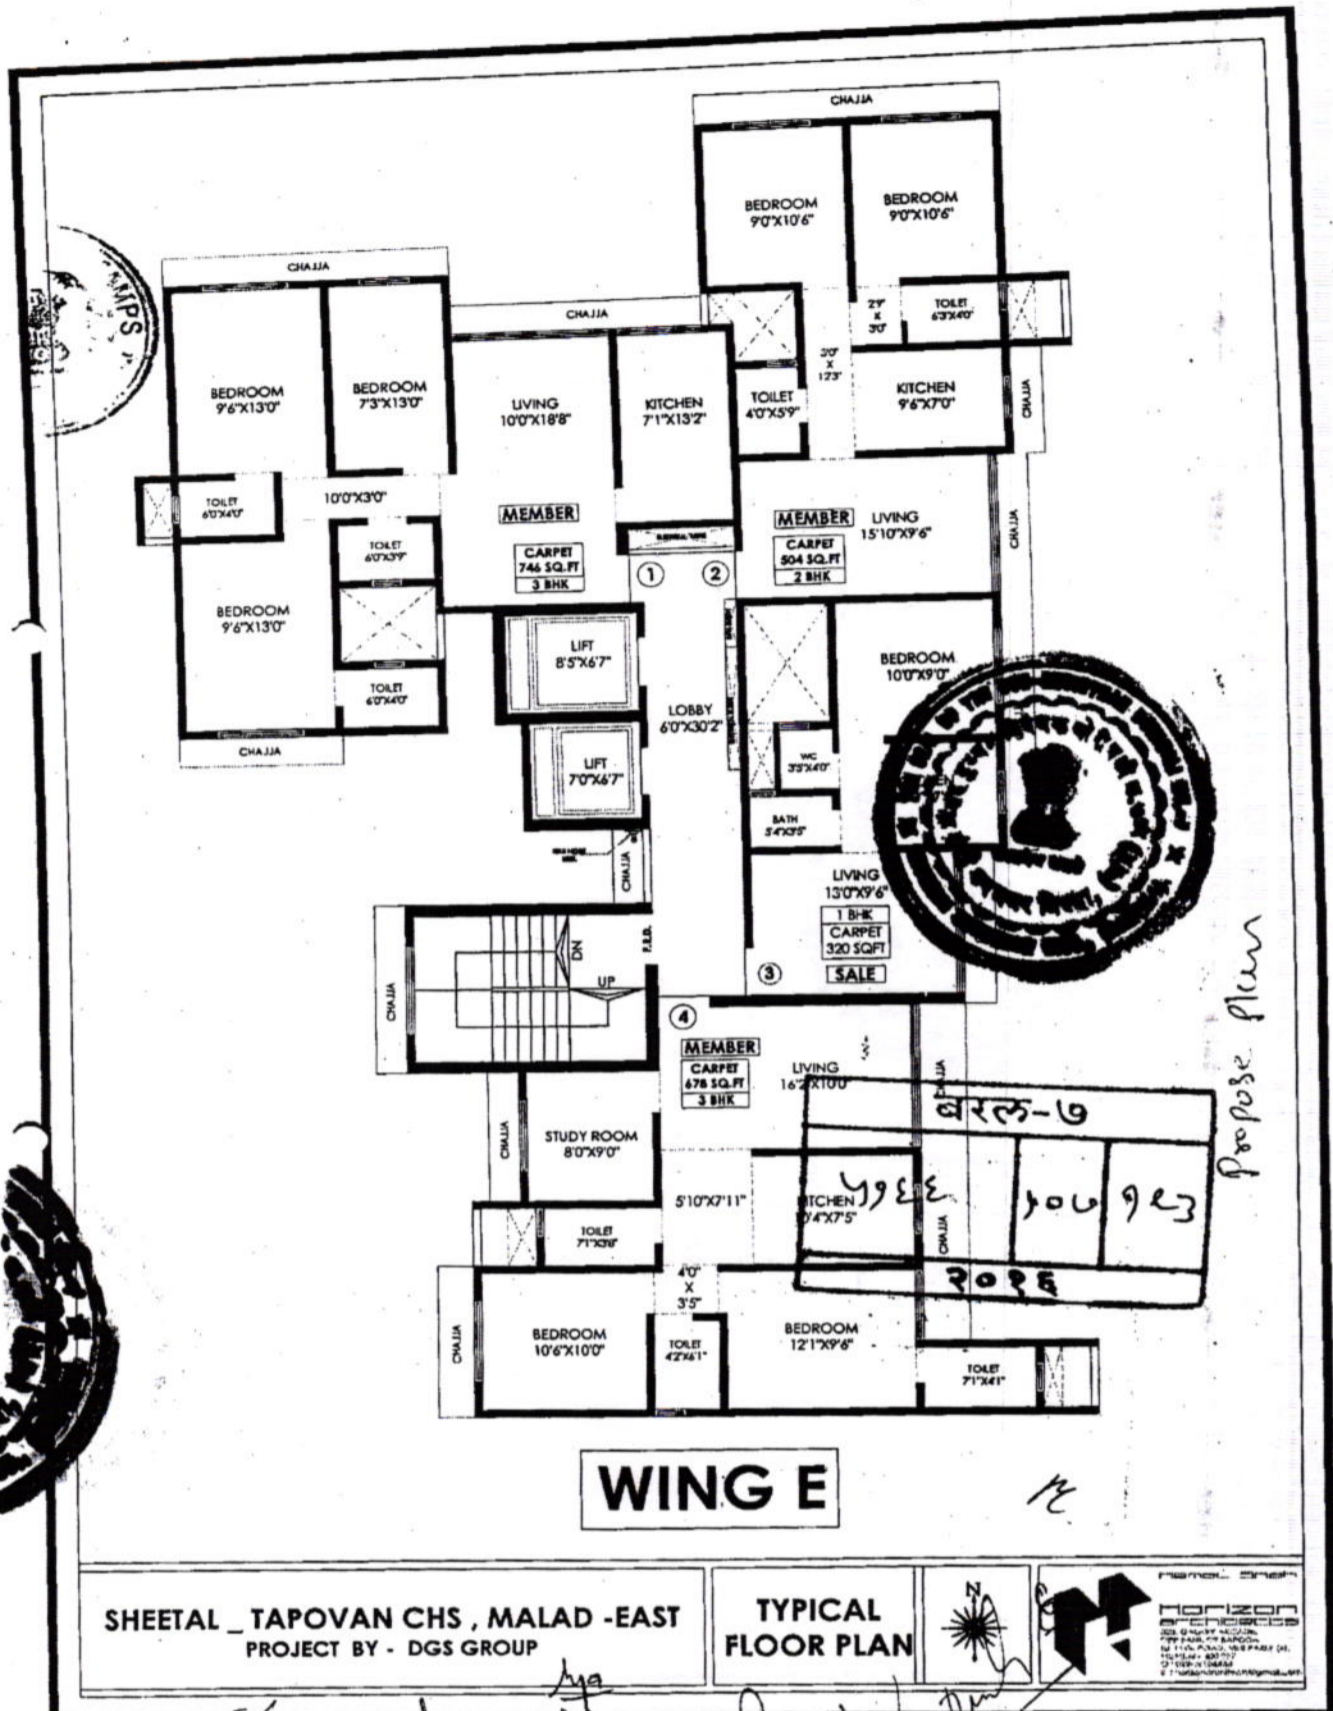

Handwritten signature

Handwritten signature

Handwritten signature

