


STAMP OF APPROVAL
 Approved subject to condition mentioned in this office IO.A. later no. EEP/PR/MA/2022/23 dated 07/12/22.
 DATED: 07 DEC 2022.
 For: Engineer/Project in Charge
 MHA, THANE.

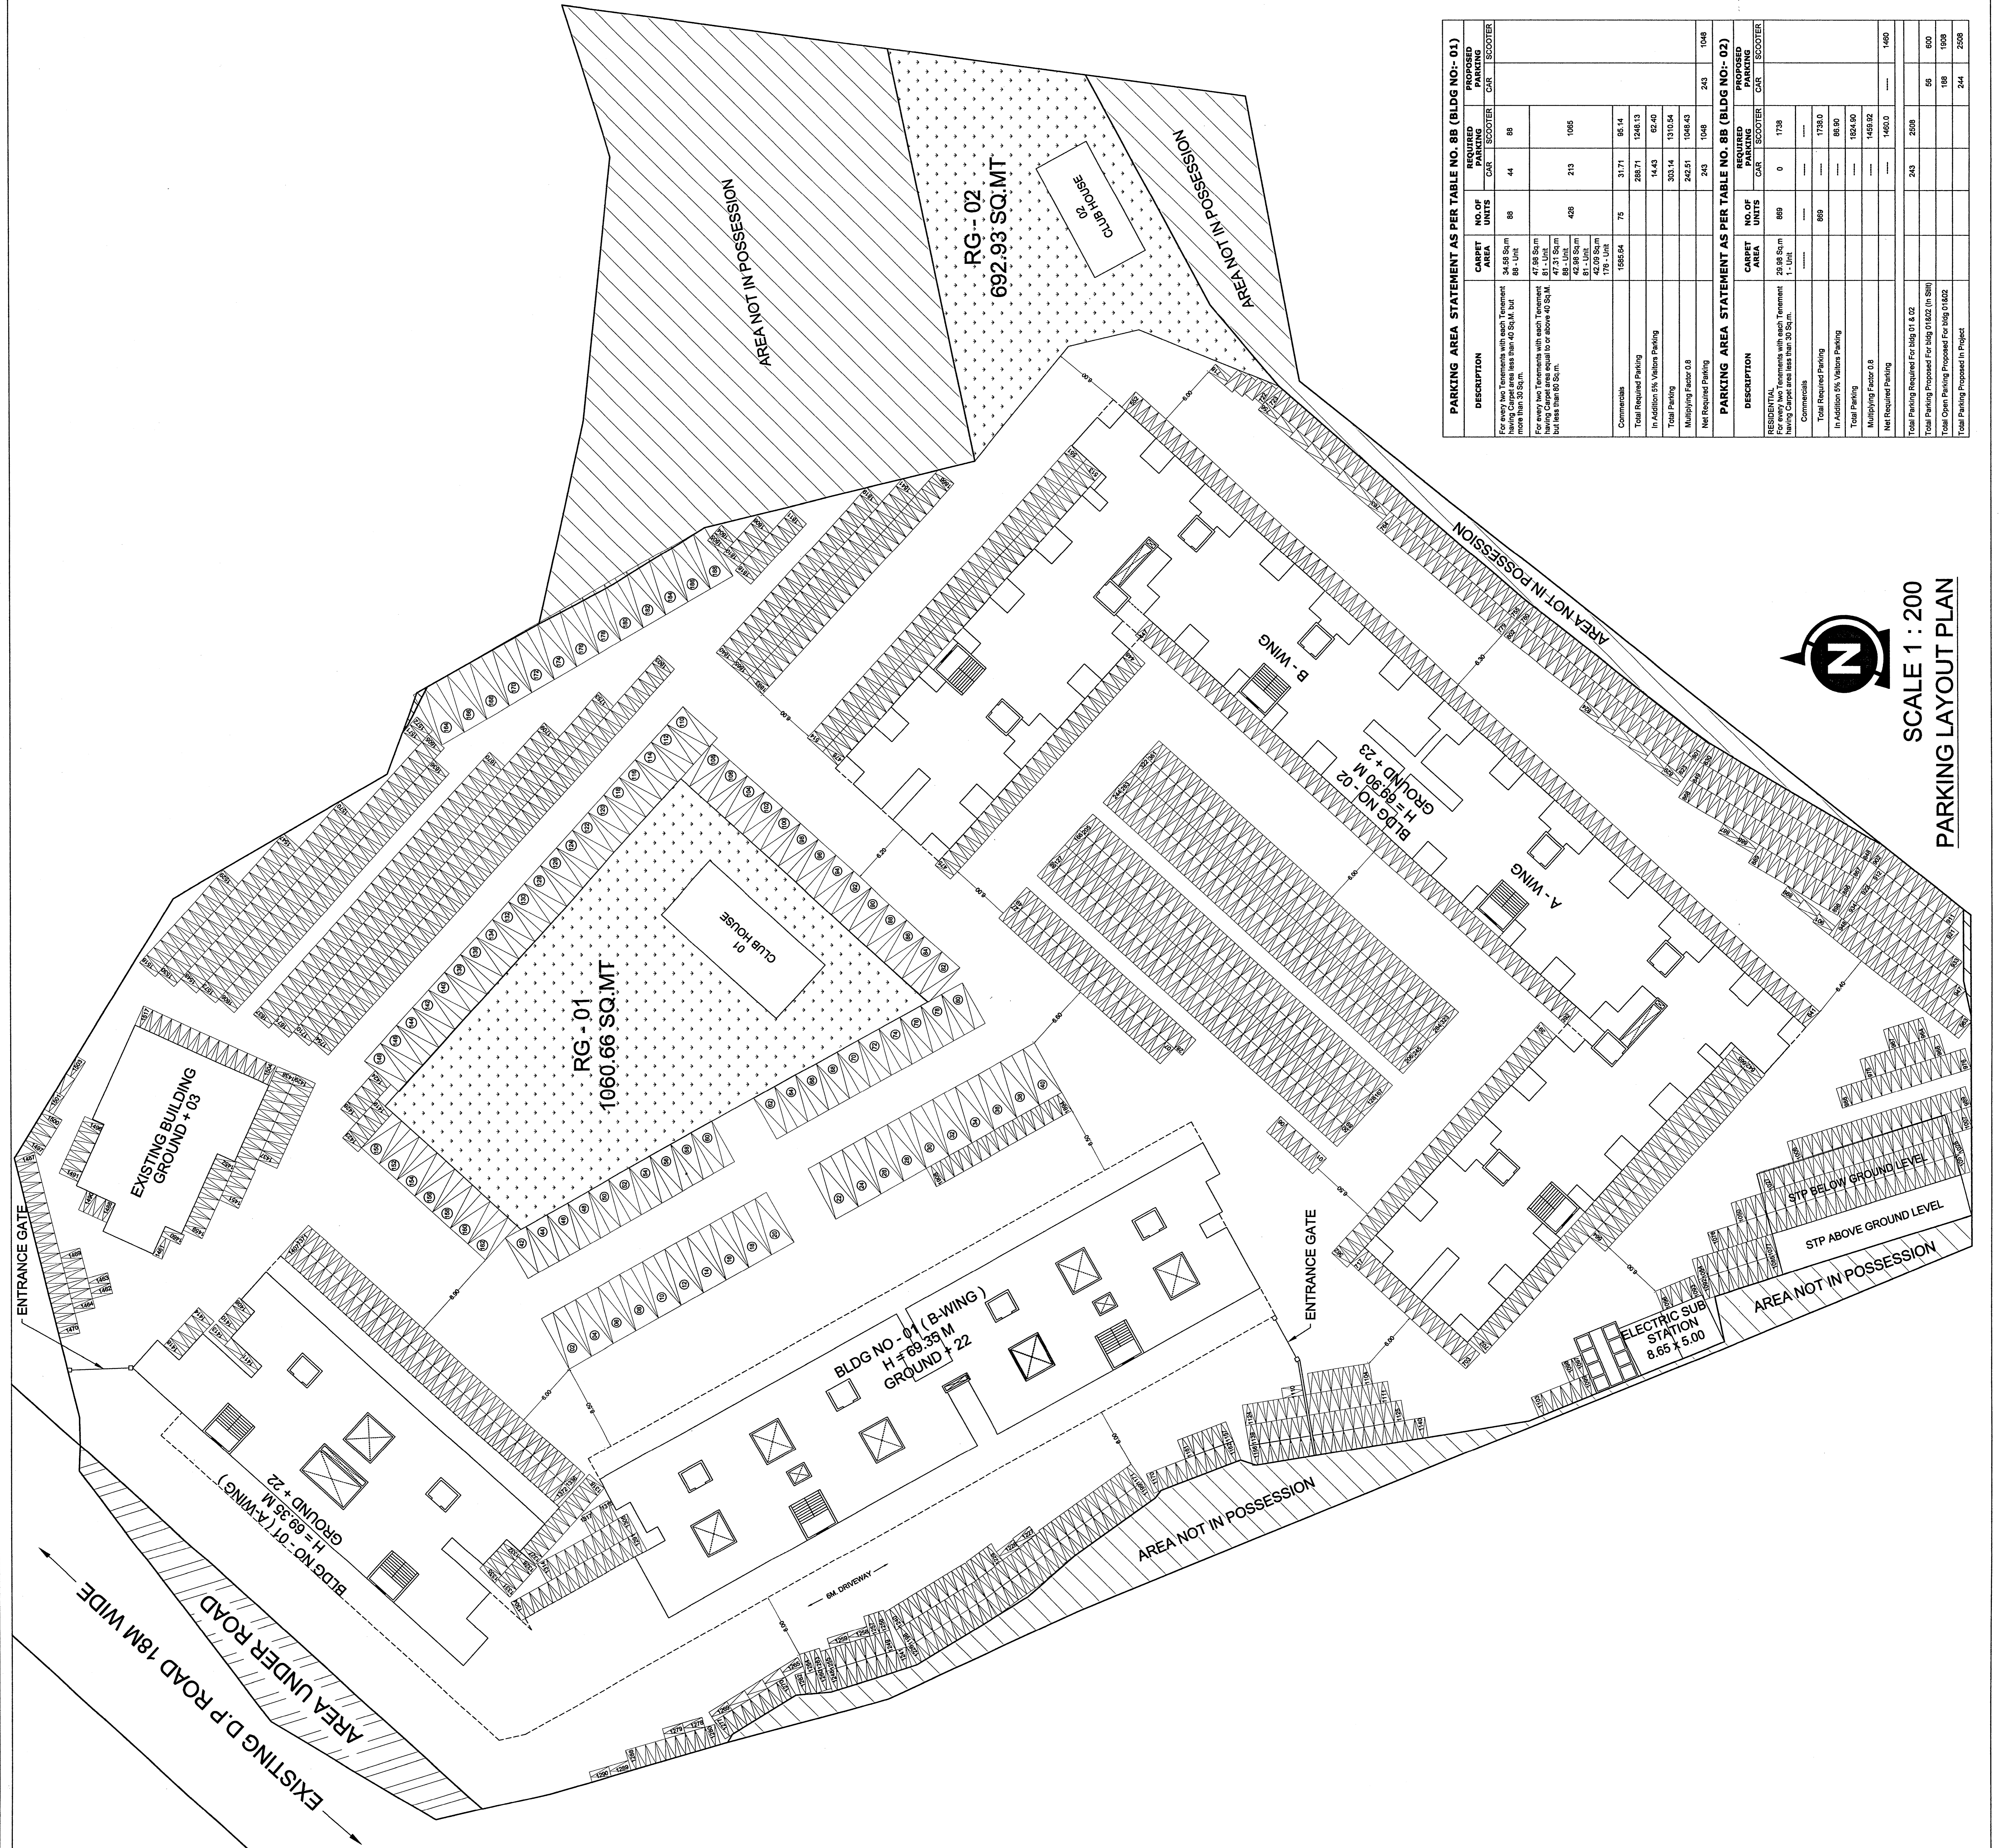

PARKING AREA STATEMENT AS PER TABLE NO. 8B (BLDG NO:- 01)

DESCRIPTION	CARPET AREA	NO. OF REQUIRED PARKING		PROPOSED PARKING	
		CAR	SCOOTER	CAR	SCOOTER
For every two Tenements with each Tenement having Carpet area less than 40 Sq.M. but more than 20 Sq.M.	34.58 Sq.m	88	44	88	44


Total Parking Required for bldg 01 & 02		243	2528	56	600
Total Open Parking Proposed For bldg 01&02 (In Sln)				198	1908
Total Open Parking Proposed For bldg 01&02				198	1908
Total Parking Proposed In Project				244	2508

SCALE 1 : 200
PARKING LAYOUT PLAN

SIGNATURE & STAMP:
 SHAMU KHARADIA (Registered Professional Engineer)
 ADDRESS: D-HAMANKAR NAKA, BHIVANDI - 421302.
 E-MAIL: shamukharadiaprof@gmail.com
 MOB. NO: 9222078334

NAME & ADDRESS OF LICENSED ENGINEER:
 ALL DIMENSION ARE IN METRIC SYSTEM
 SCALE - 1:100 (except otherwise specified)

NAME & ADDRESS OF OWNER / DEVELOPER:
 MAYA DEVELOPERS
 69/1/5, VILLAGE BHOWALI OPP CHATRAPATI SHIVAJI MAHARAJA CRICKET STADIUM, BHOWALI - 421302, Dist - Thane.

CONVERTOR OF SURVEY PLAN
 2. PARKING AREA STATEMENT