

SHEET NO. 10/11


STAMP OF APPROVAL
 Approved subject to conditions mentioned in this office
 TO A. L. K. S. ENGINEERING CONSULTANTS
 DATE: 27/12/22 & Plan C.C. to be issued

07 DEC 2022
 Ex-Engineering Registration Card PMA/VA
 AMADA

STAMP OF APPROVAL
 Certificate of Approval -



Signature: (Shamim Ahmad A. K. Khan)
 Developer/Contractor:
 For More Documents (Jahankar Vaid Divedas)
 ALL DIMENSIONS ARE IN METRIC SYSTEM (except otherwise specified)
 NAME & ADDRESS OF LICENSED ENGINEER
 SHAMIM AHMAD A. K. KHAN
 ADDRESS: 01, DEEN MOHAMMAD MANZIL, PATEL COMPOUND,

STAMP OF APPROVAL
 Signature & Stamp:
 NAME & ADDRESS OF OWNER / DEVELOPER
 MAYA DEVELOPERS

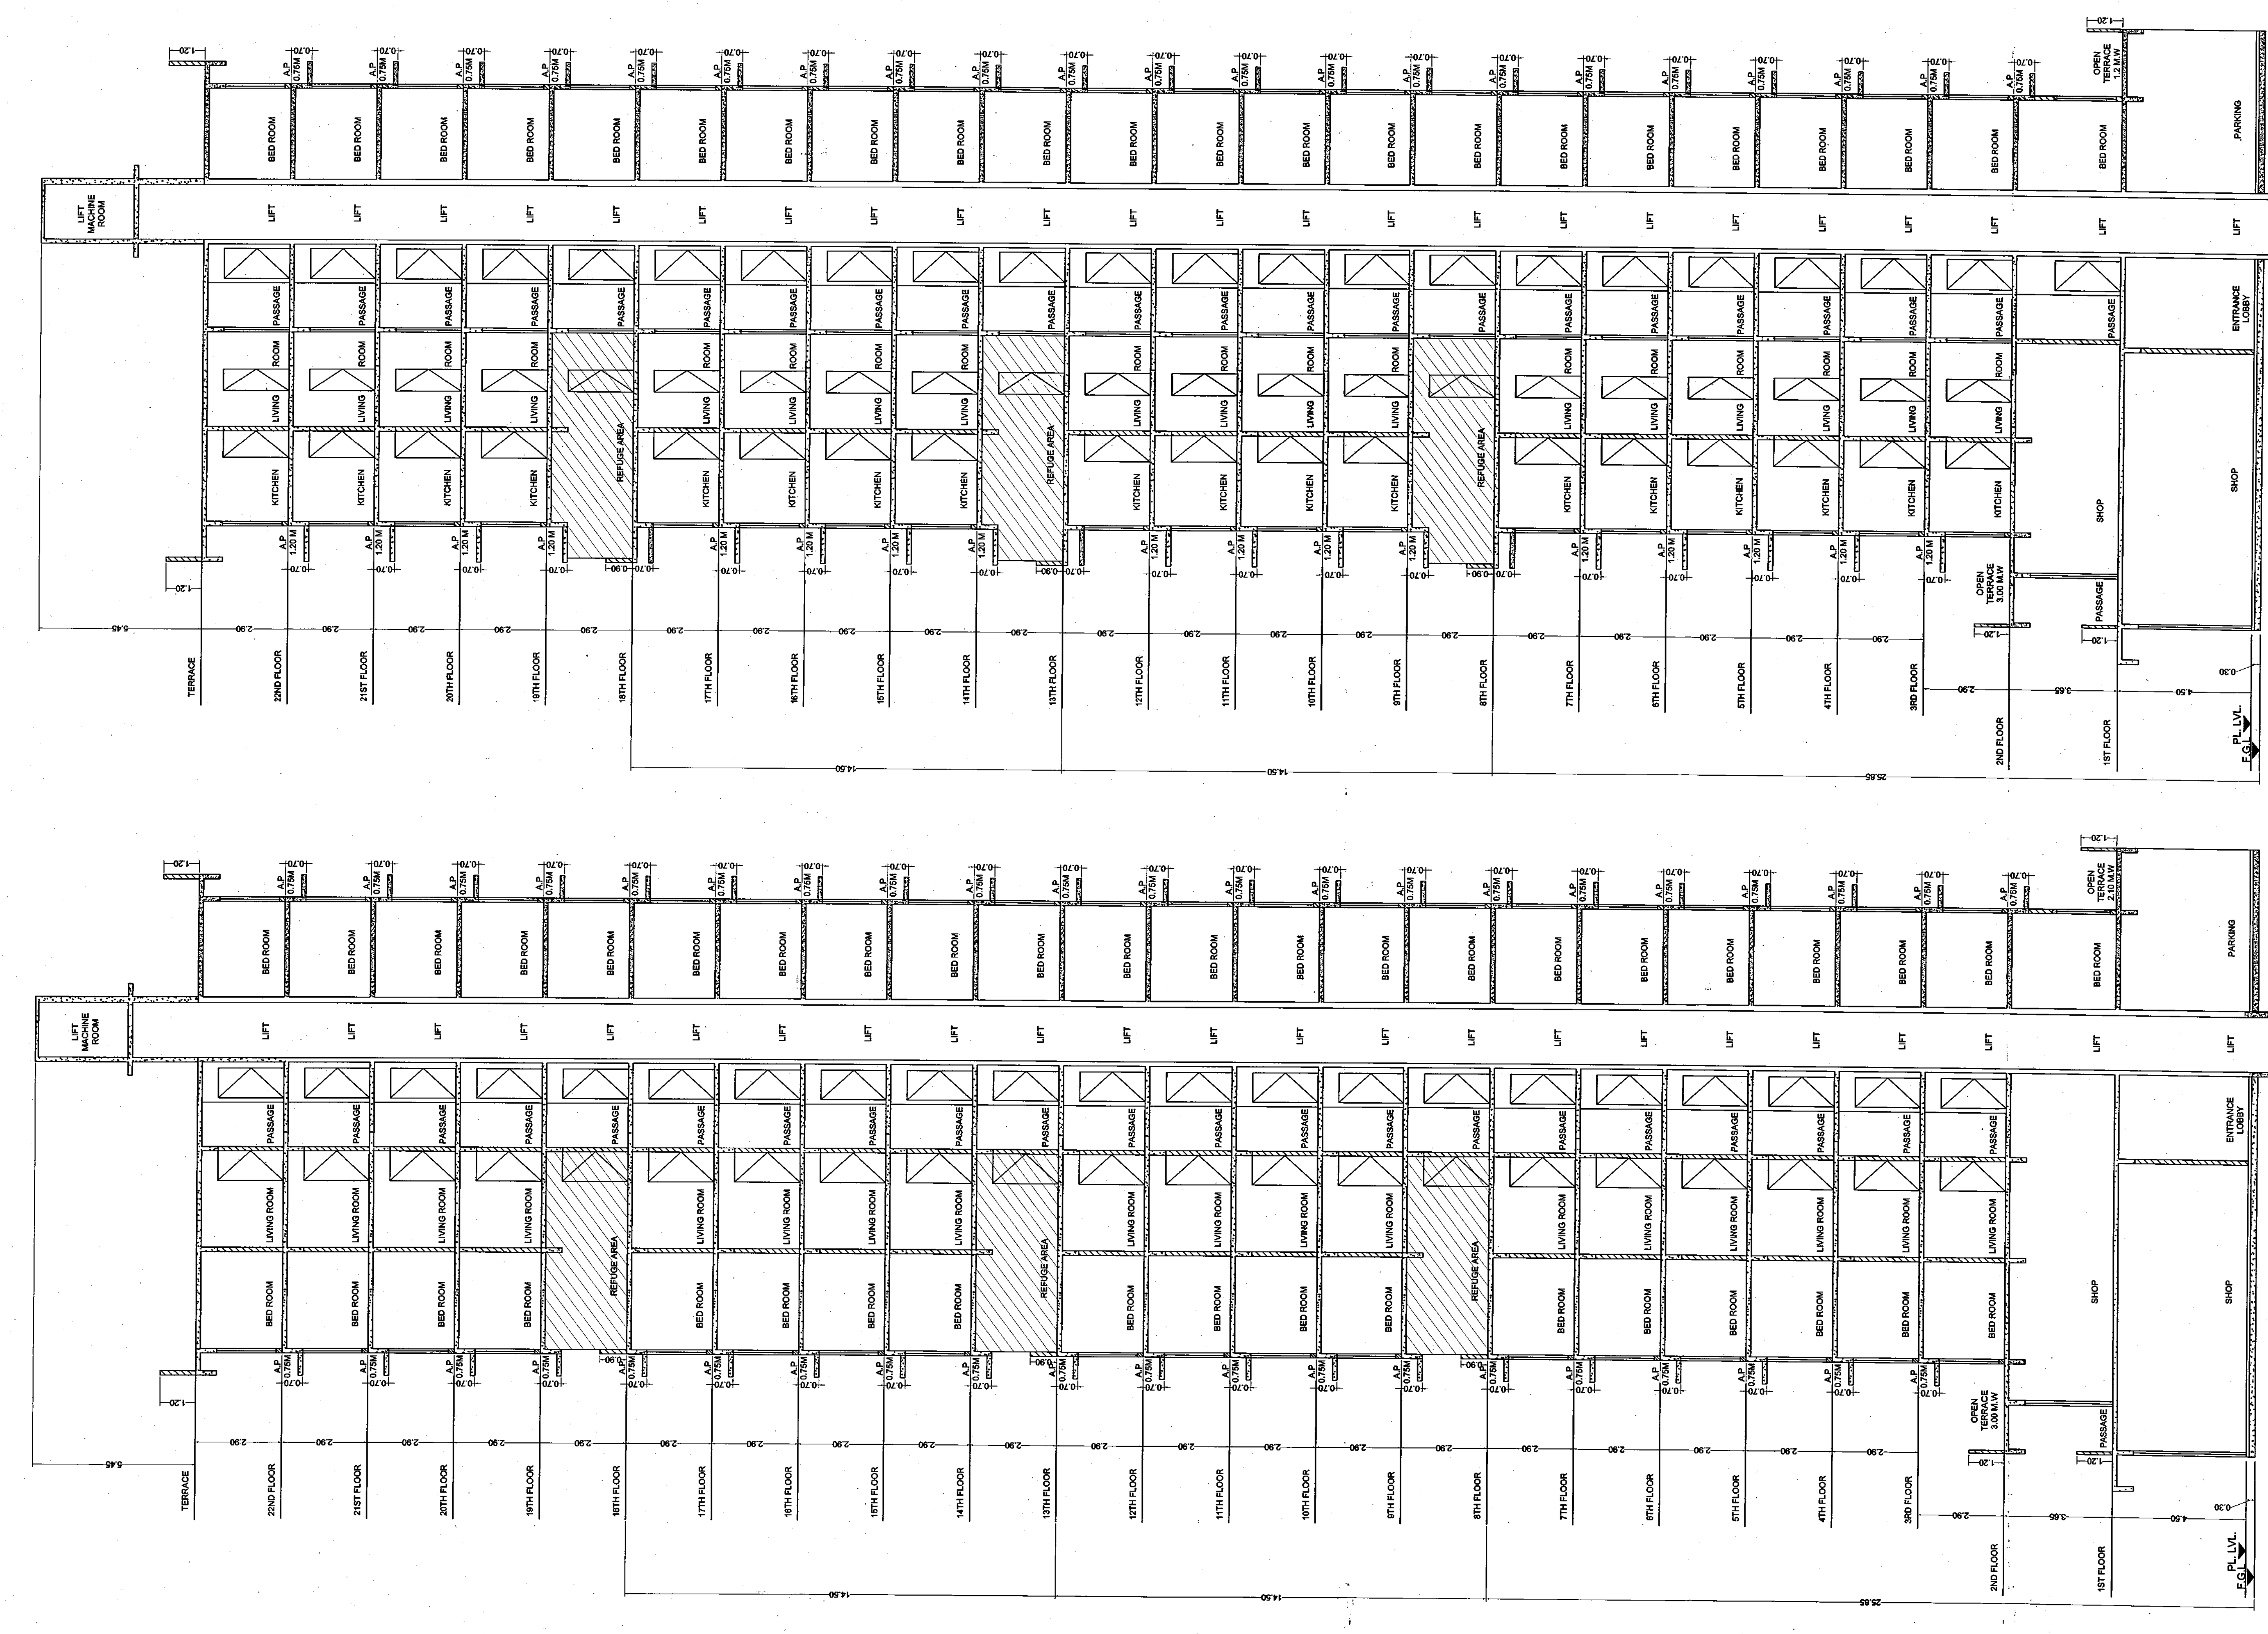

SECTION C-C OF B-WING OF BLDG NO. 01 SCALE 1:100

SECTION B-B OF A-WING OF BLDG NO. 01 SCALE 1:100

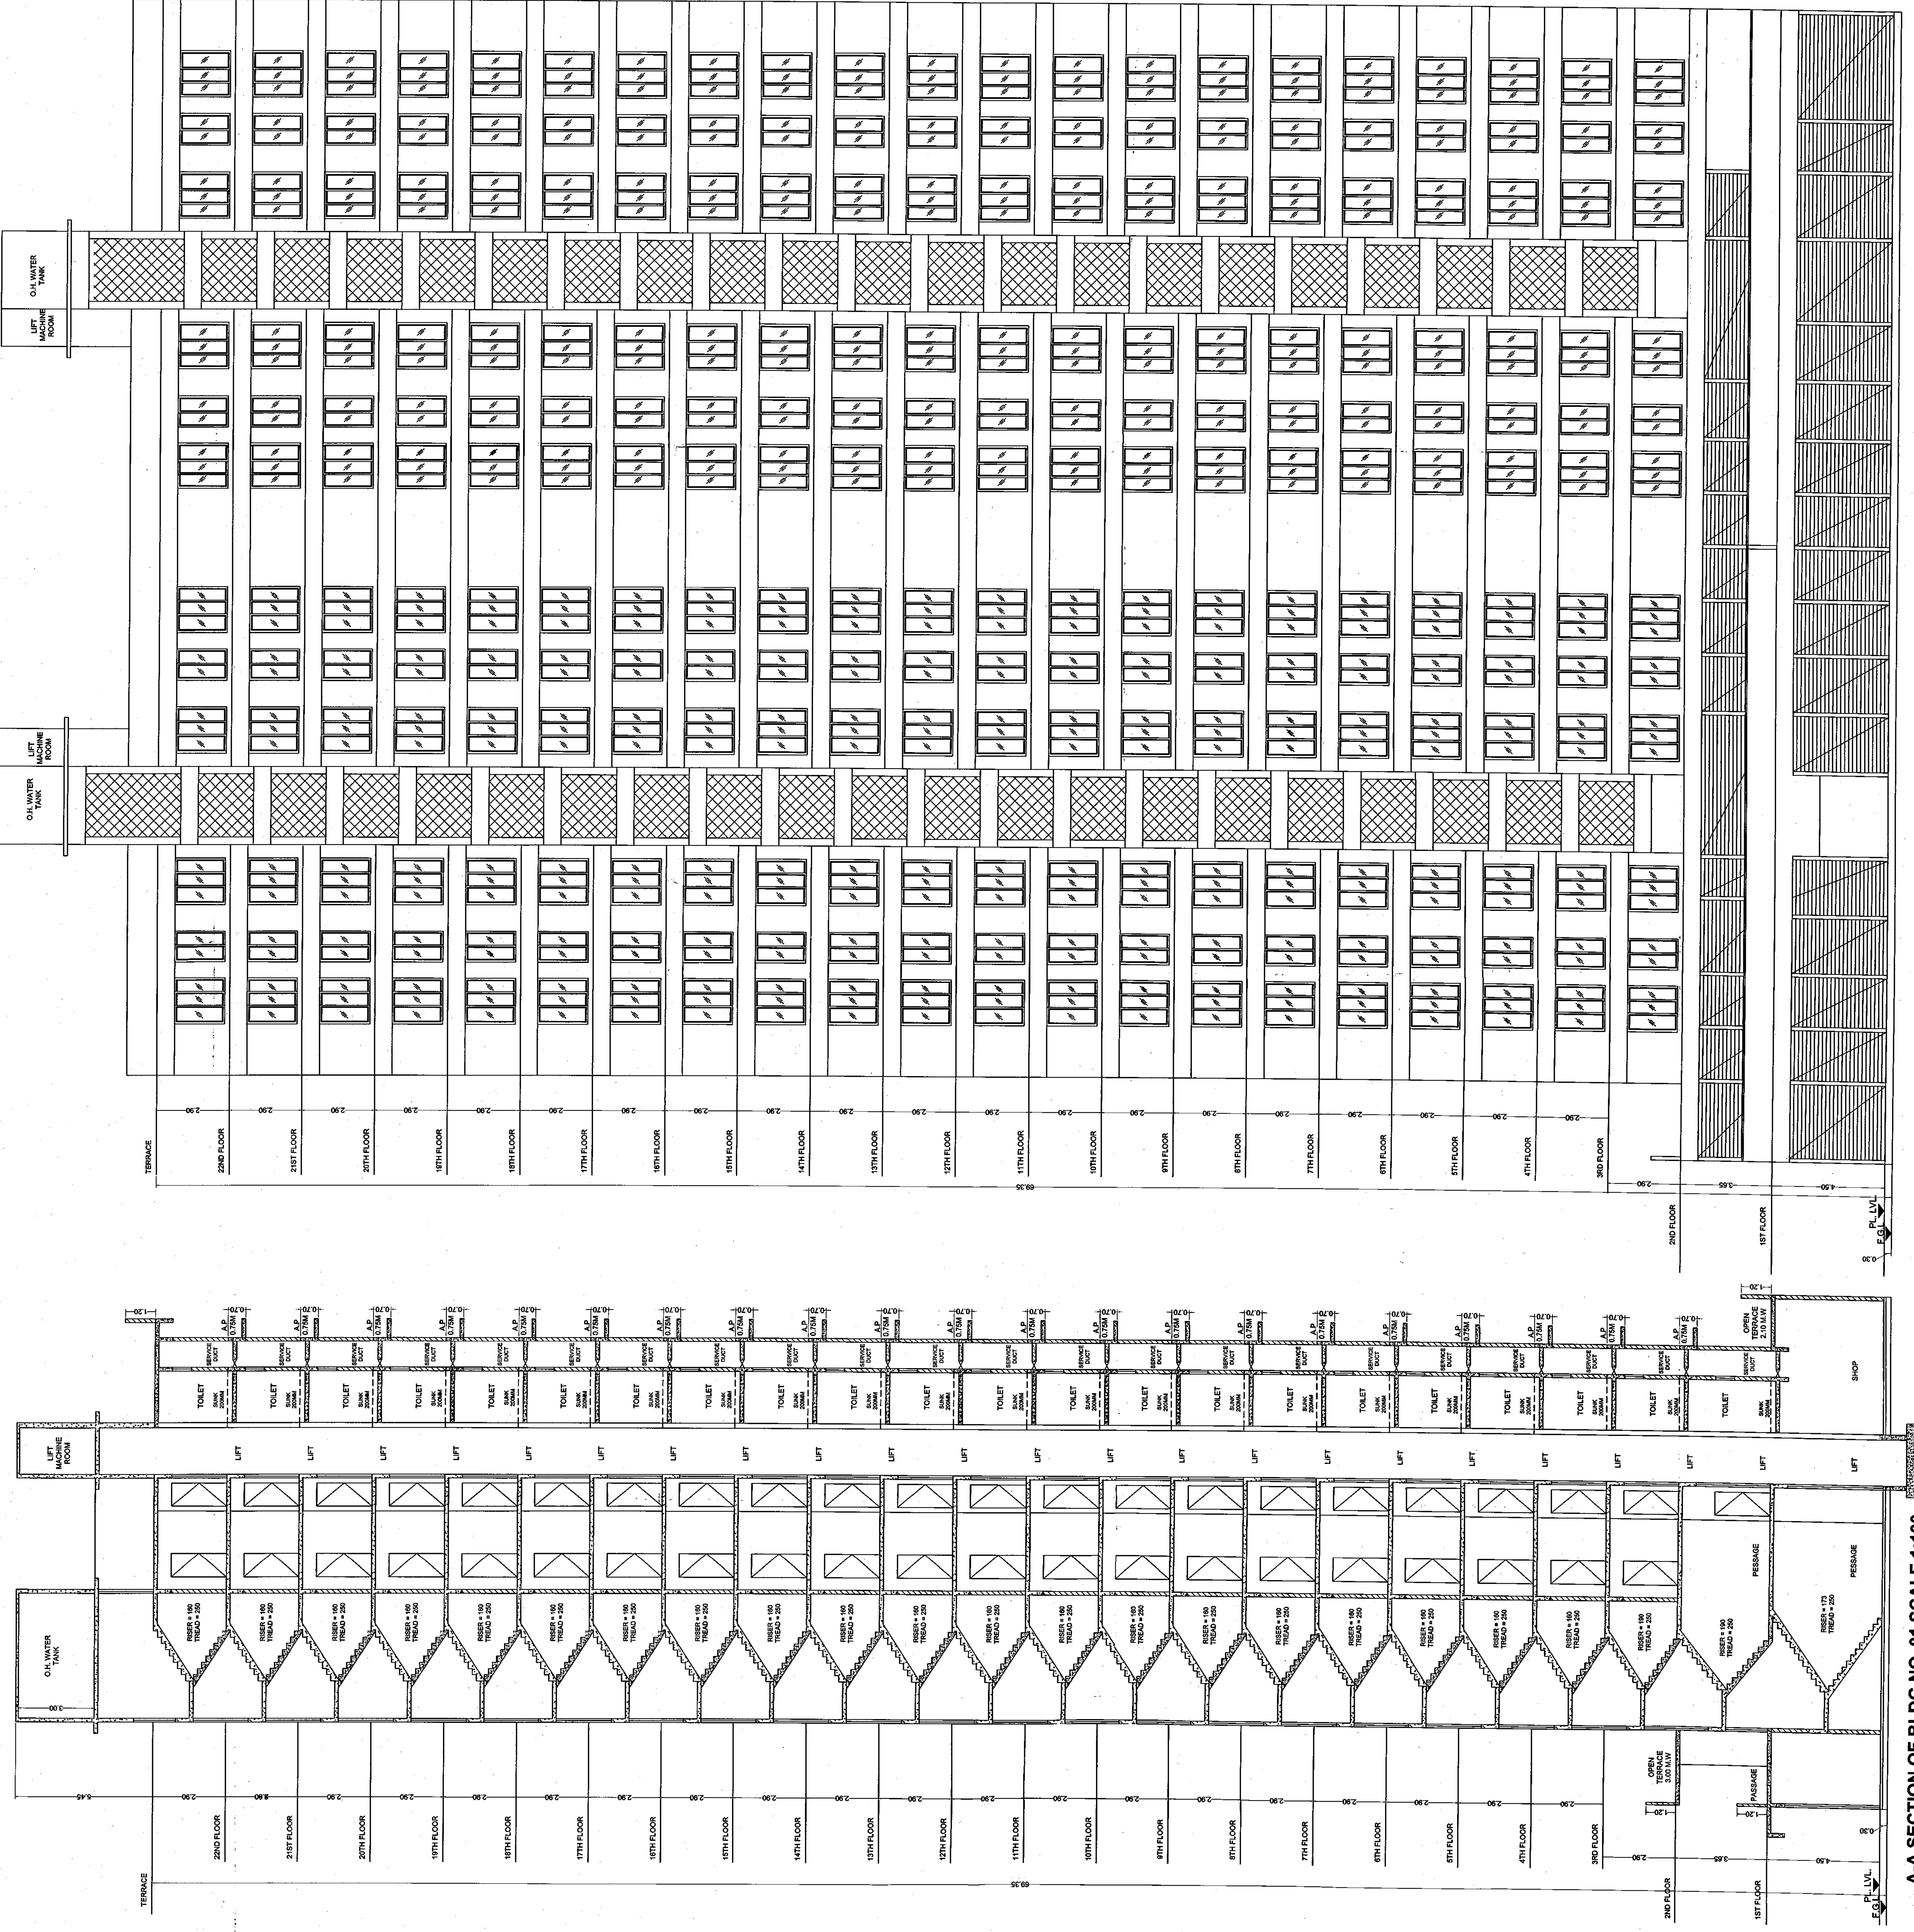

ELEVATION OF BLDG NO. 01 SCALE 1:100

AA SECTION OF BLDG NO. 01 SCALE 1:100