


APPROVED

The Plans amended in .....  
As per the conditions Mentioned in  
the accompanying commencement  
Certificate No. .... dated  
01/02/2022

LD/EP/302/2022

Executive Engineer  
TOWN PLANNING  
Nashik Municipal Corporation  
Nashik

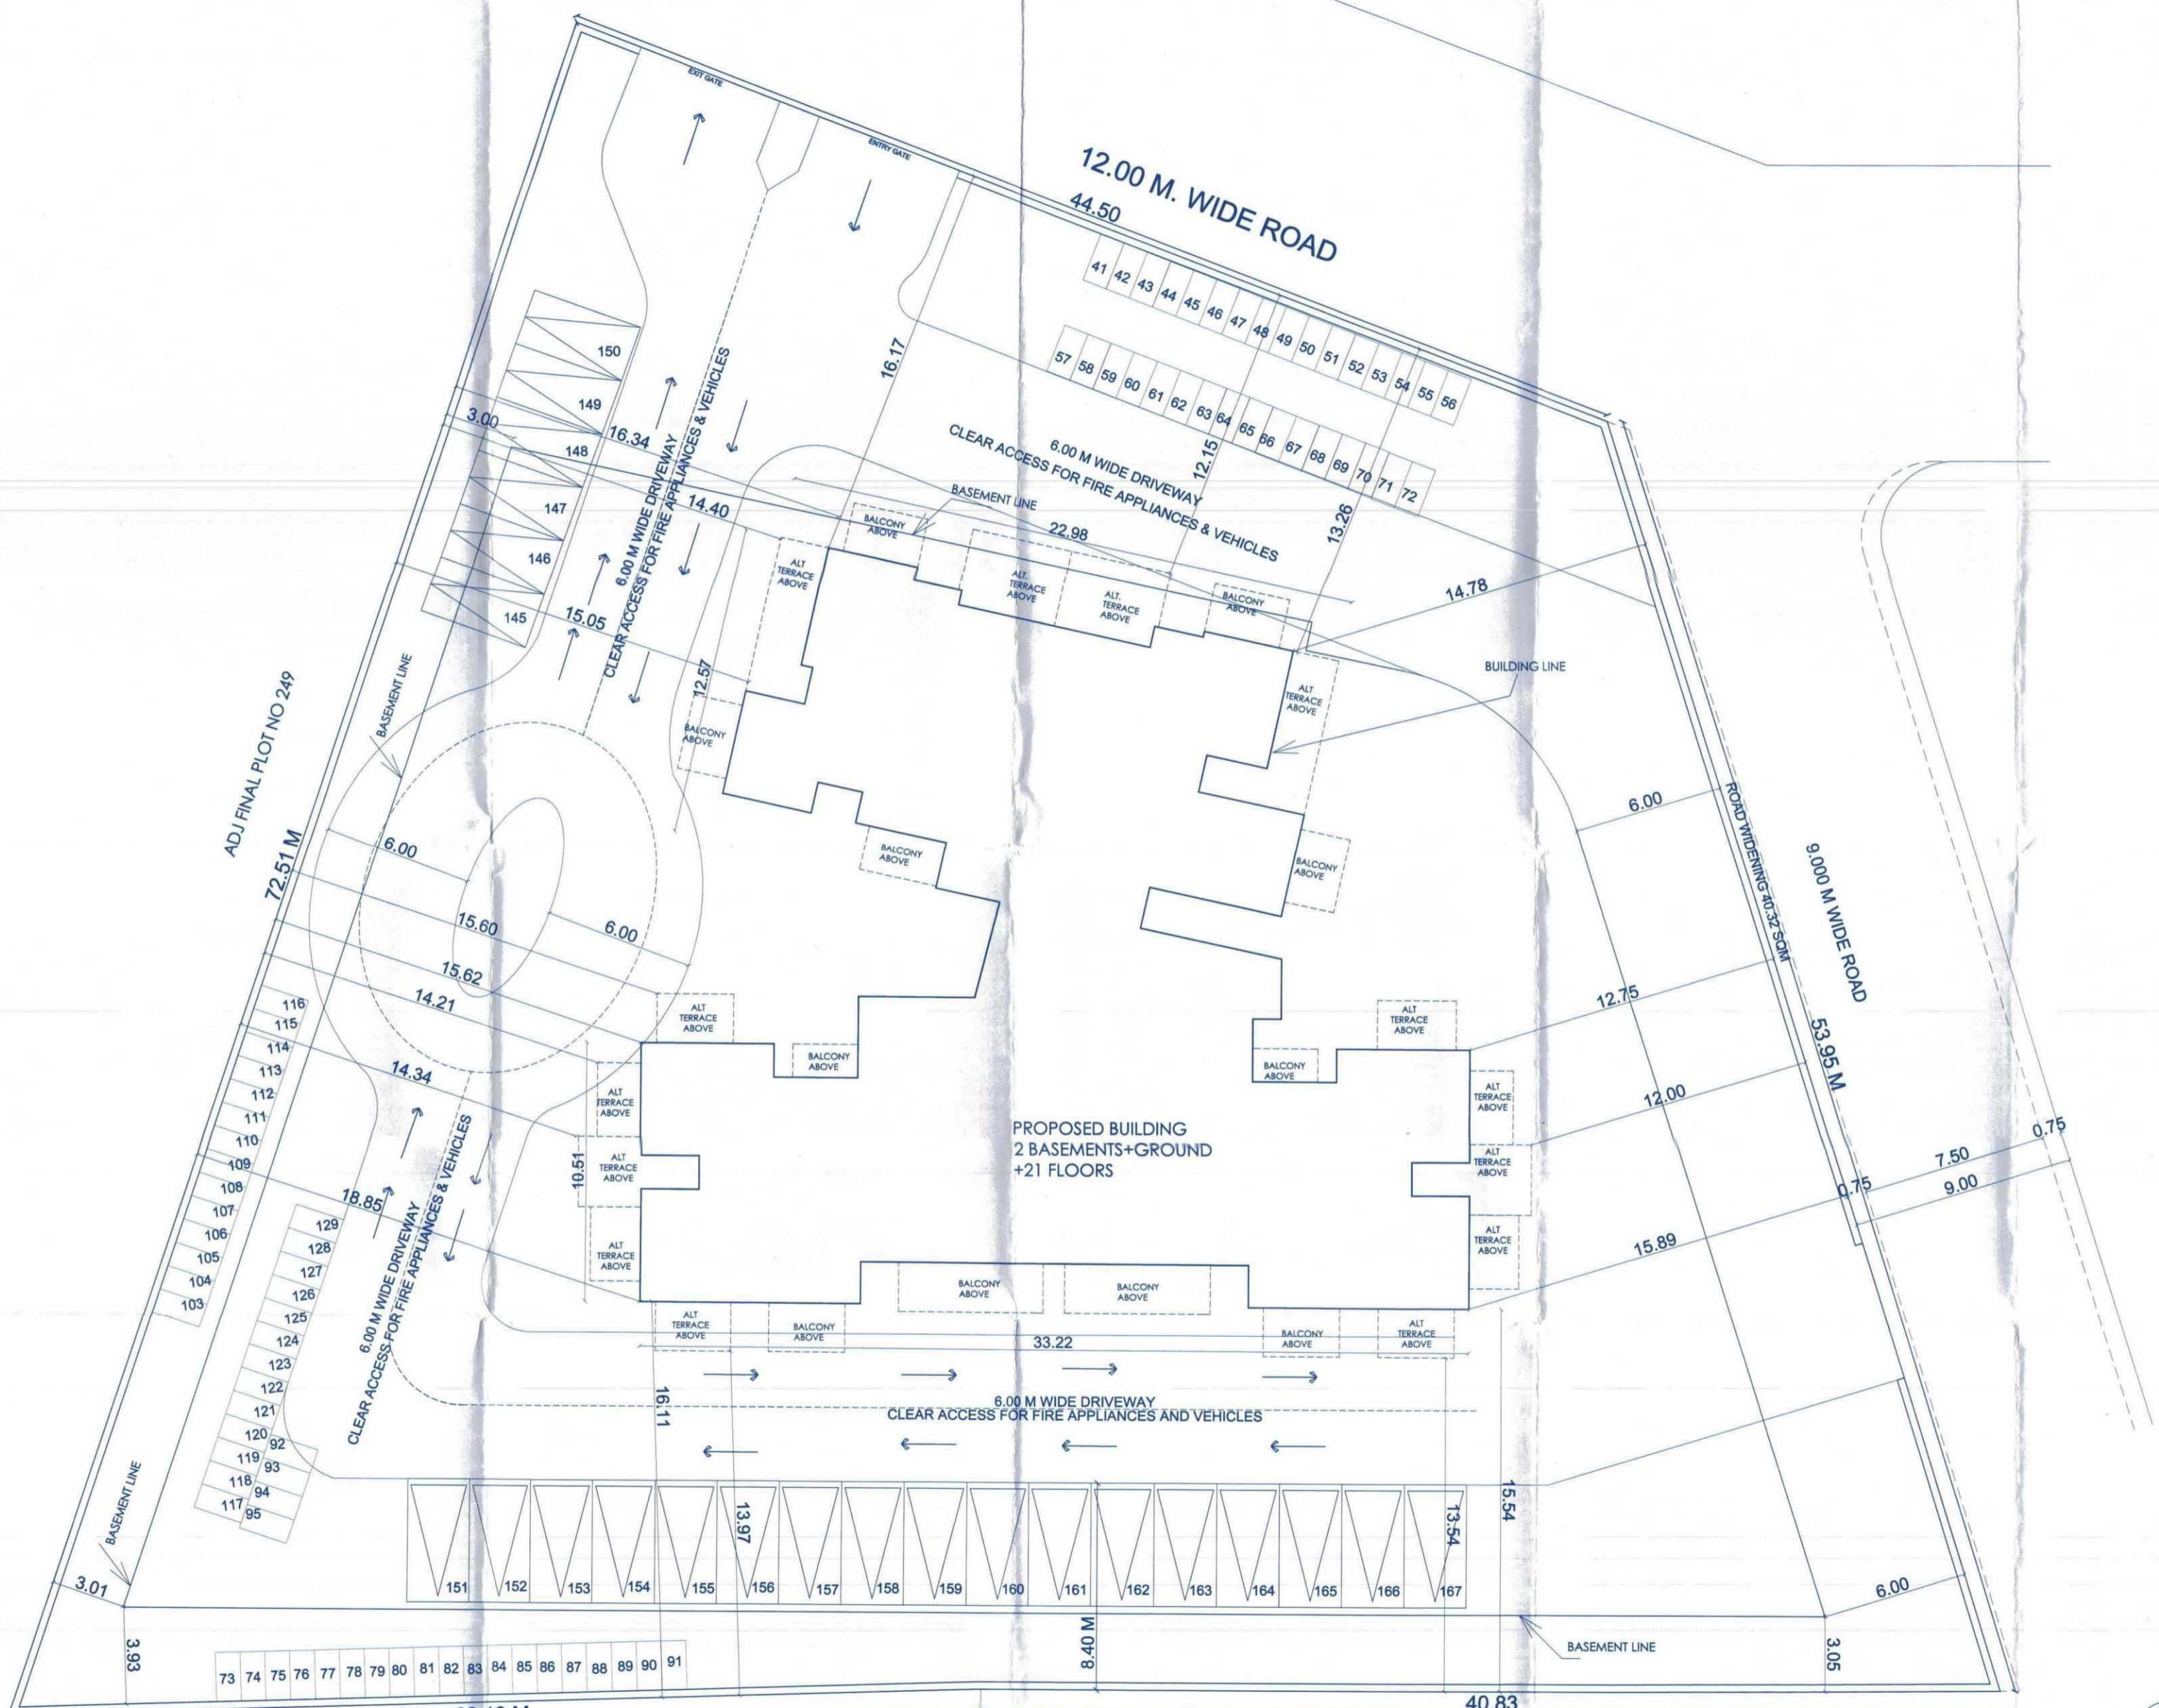

NOTE: The plan previously approved by NMC commencement certificate no LND/EP/05/2020, dated - 20/05/2020

SCHEDULE OF DOOR WINDOW		
1	D1	1.05 X 2.40
2	D1	0.90 X 2.40
3	D2	0.75 X 2.40
4	W	0.85 X 1.50
5	W1	2.75 X 1.50
6	W2	1.05 X 1.20

REVISED PROPOSED RESIDENTIAL BUILDING PERMISSION ON C.T.S NO 6821 to 6824, F.P. No. 250 S NO 646/7B/1/2/A/2 NASHIK SHIWAR.

For : Bhavik & Saraf Ventures Partnership Firm

SIGNATURE OF ARCHITECT	SIGNATURE OF STRUCTURAL ENG.	SIGNATURE OF CHIEF
<i>[Signature]</i>	<i>[Signature]</i>	<i>[Signature]</i>

ARCHITECT  
SUMIT & BANSRI KUMATH  
78/7B Floor, JTD Building, B-1,  
Shri Hari Narayan Kala Marg,  
Nashik-422009,  
Ph-025 2364465  
Email: sumitkumath@gmail.com  
WEB: sumitkumath.com

SITE PLAN

NOTE : OLD APPROVED FLOOR PLAN RETAINED AS IT IS.

