


APPROVED
 The Plans amended in
 As per the conditions Mentioned in the accompanying commencement Certificate No. dated 04/02/2022
 A/1/B/1308/2022

Executive Engineer
TOWN PLANNING
 Nashik Municipal Corporation
 Nashik

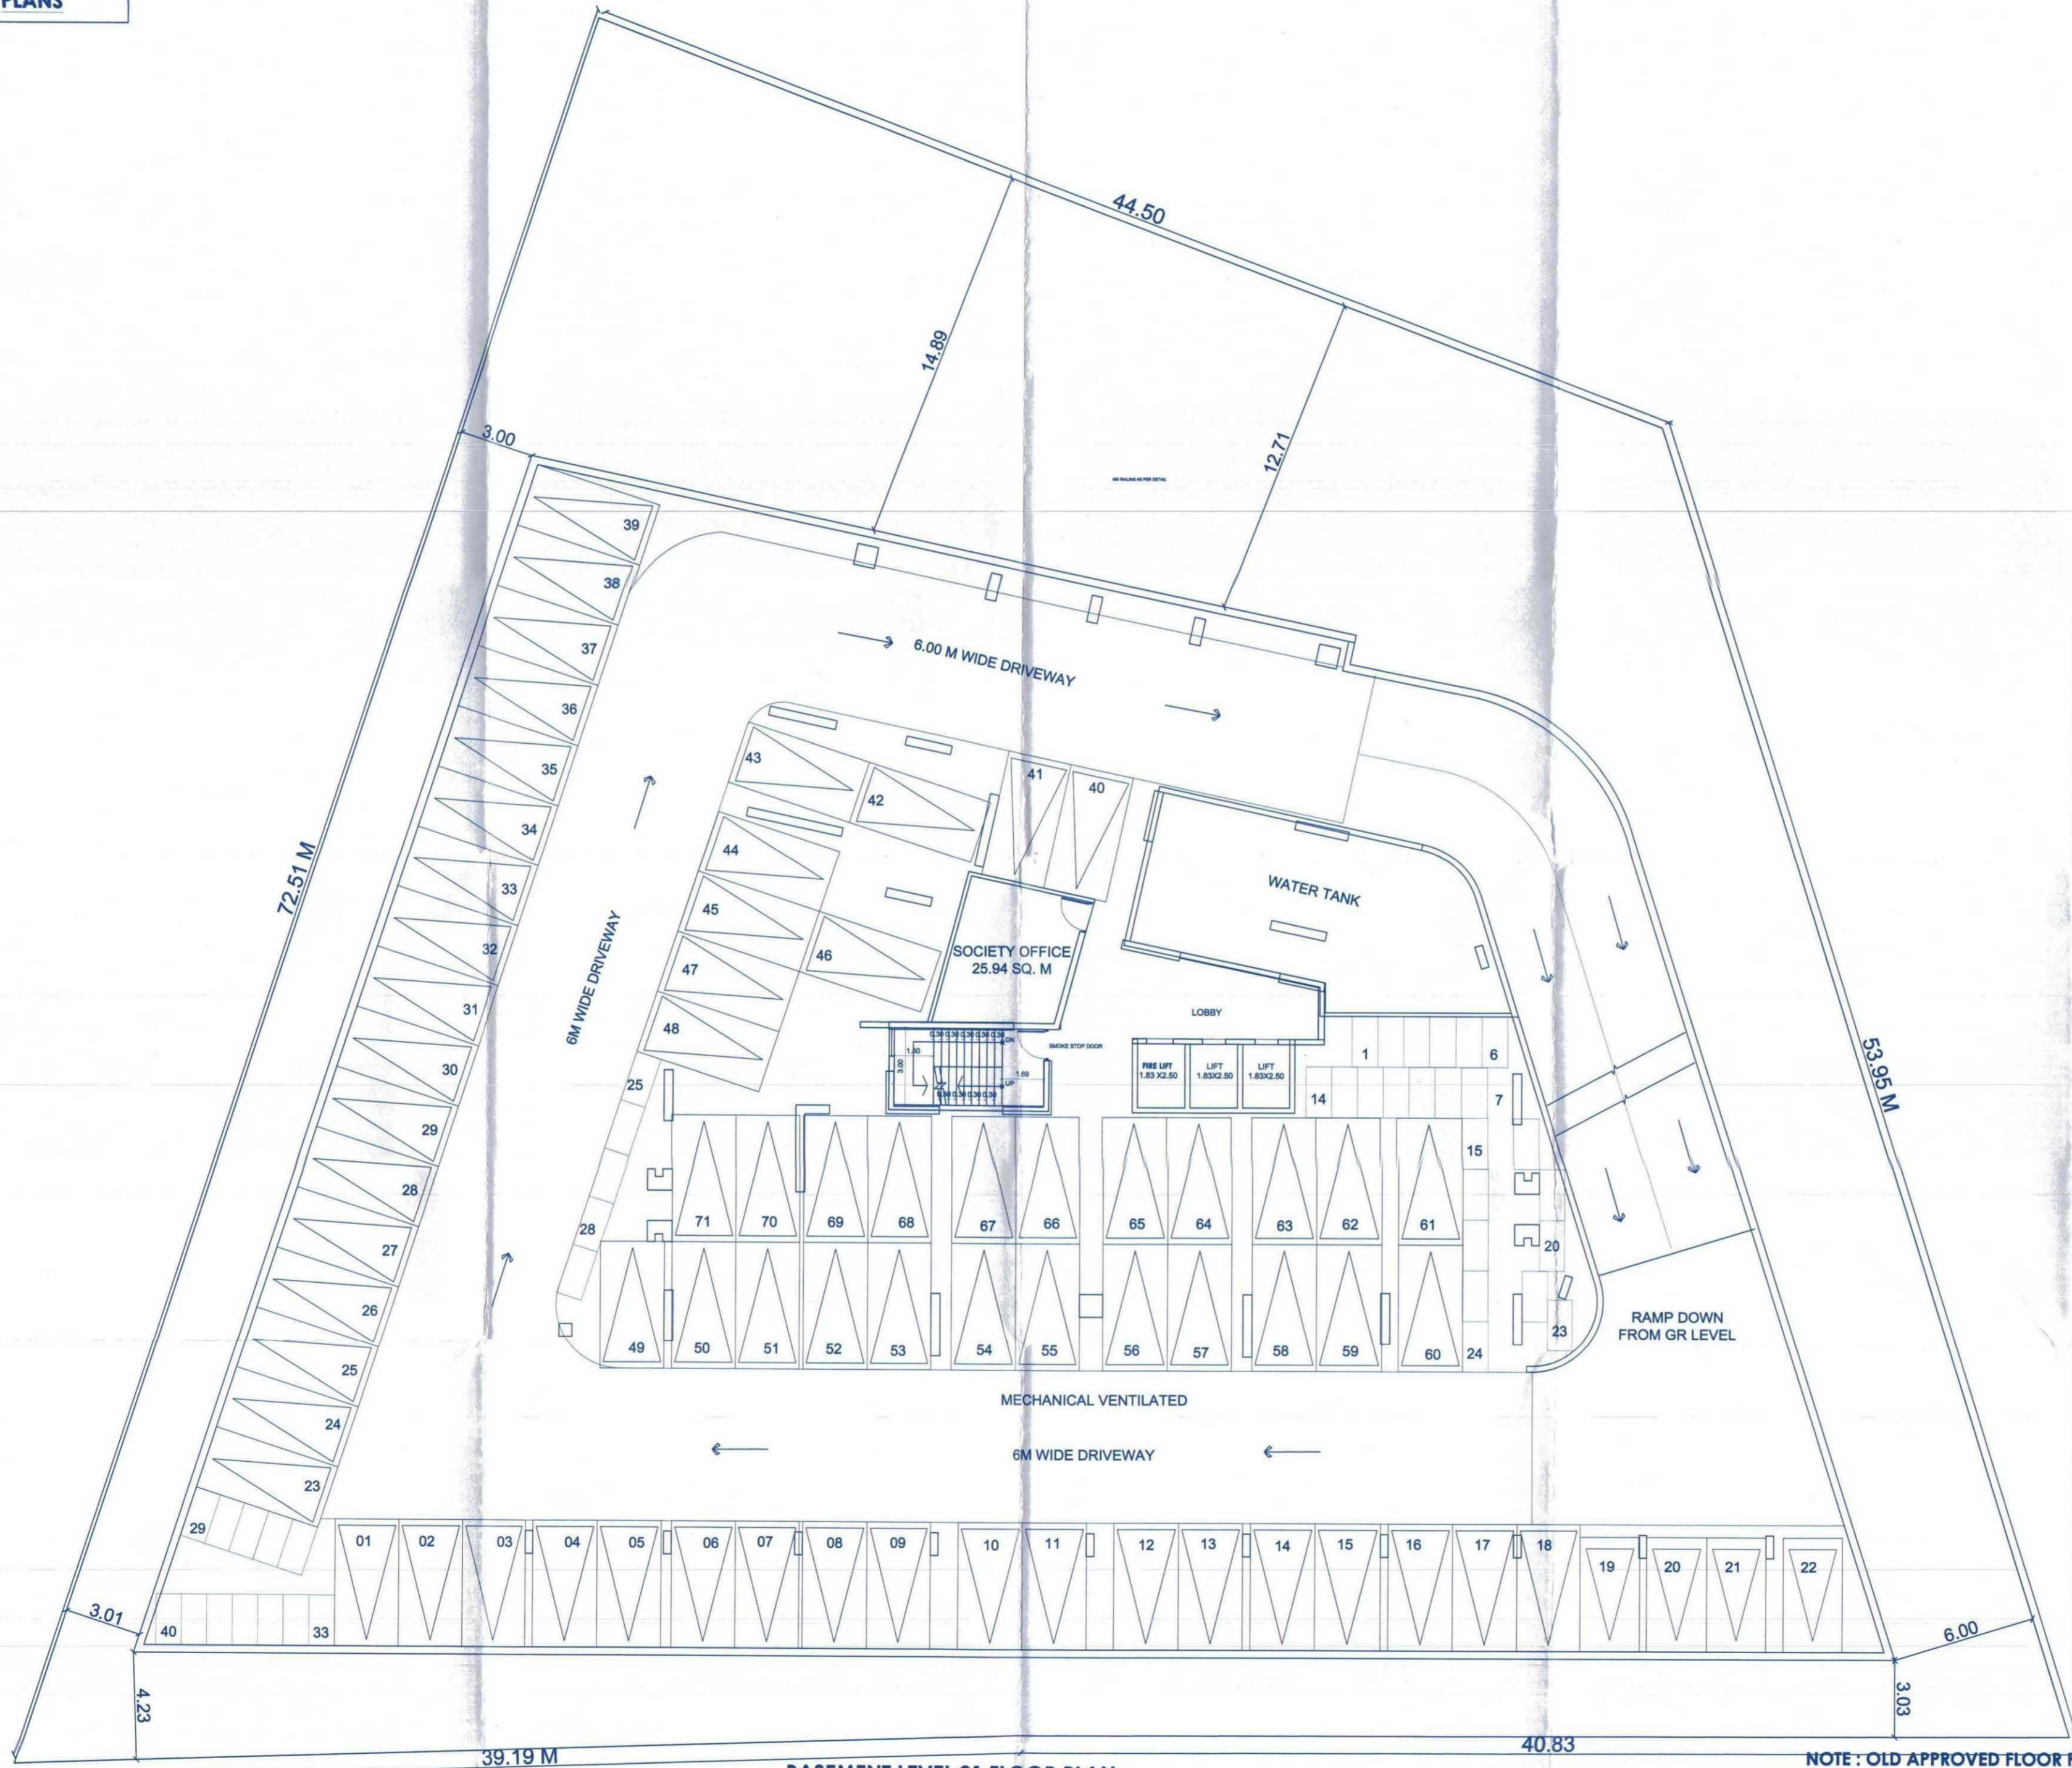

BASEMENT LEVEL 01 FLOOR PLAN

NOTE : OLD APPROVED FLOOR PLAN RETAINED AS IT IS.

NOTE: The plan previously approved by NMC commencement certificate no. LND/BP/05/2020, dated - 20/05/2020 (Basement 1&2+G+17 floors)

SCHEDULE OF DOOR WINDOW

1	D1	1.05 X 2.40
2	D1	0.90 X 2.40
3	D2	0.75 X 2.40
4	W	0.85 X 1.50
5	W1	2.75 X 1.50
6	W2	1.05 X 1.20

REVISED PROPOSED RESIDENTIAL BUILDING PERMISSION ON C.T.S NO 6821 to 6824, F.P. No. 250 S NO 646/7B/1/2/A/2 NASHIK SHIWAR.

For : **Bhavik & Saraf Ventures Partnership Firm**

SIGNATURE OF ARCHITECT: *[Signature]*
 SIGNATURE OF STRUCTURAL ENG: *[Signature]*
 SIGNATURE OF CIVIL: *[Signature]*

ARCHITECT
SUMIT & BANSRI KUMATH
 72/7B Pooch, JTO, Barambada, By.
 Dist. Haveli, Nashik, Maharashtra
 Nashik-422008
 Ph-025 2394485
 Email- sumitkumath@gmail.com
 WEB- sumitkumath.com

