


APPROVED

The Plans amended in
As per the conditions Mentioned in
the accompanying commencement
Certificate No. dated

A4/RP/302/2022 04/02/2022

Executive Engineer
TOWN PLANNING
Nashik Municipal Corporation
Nashik

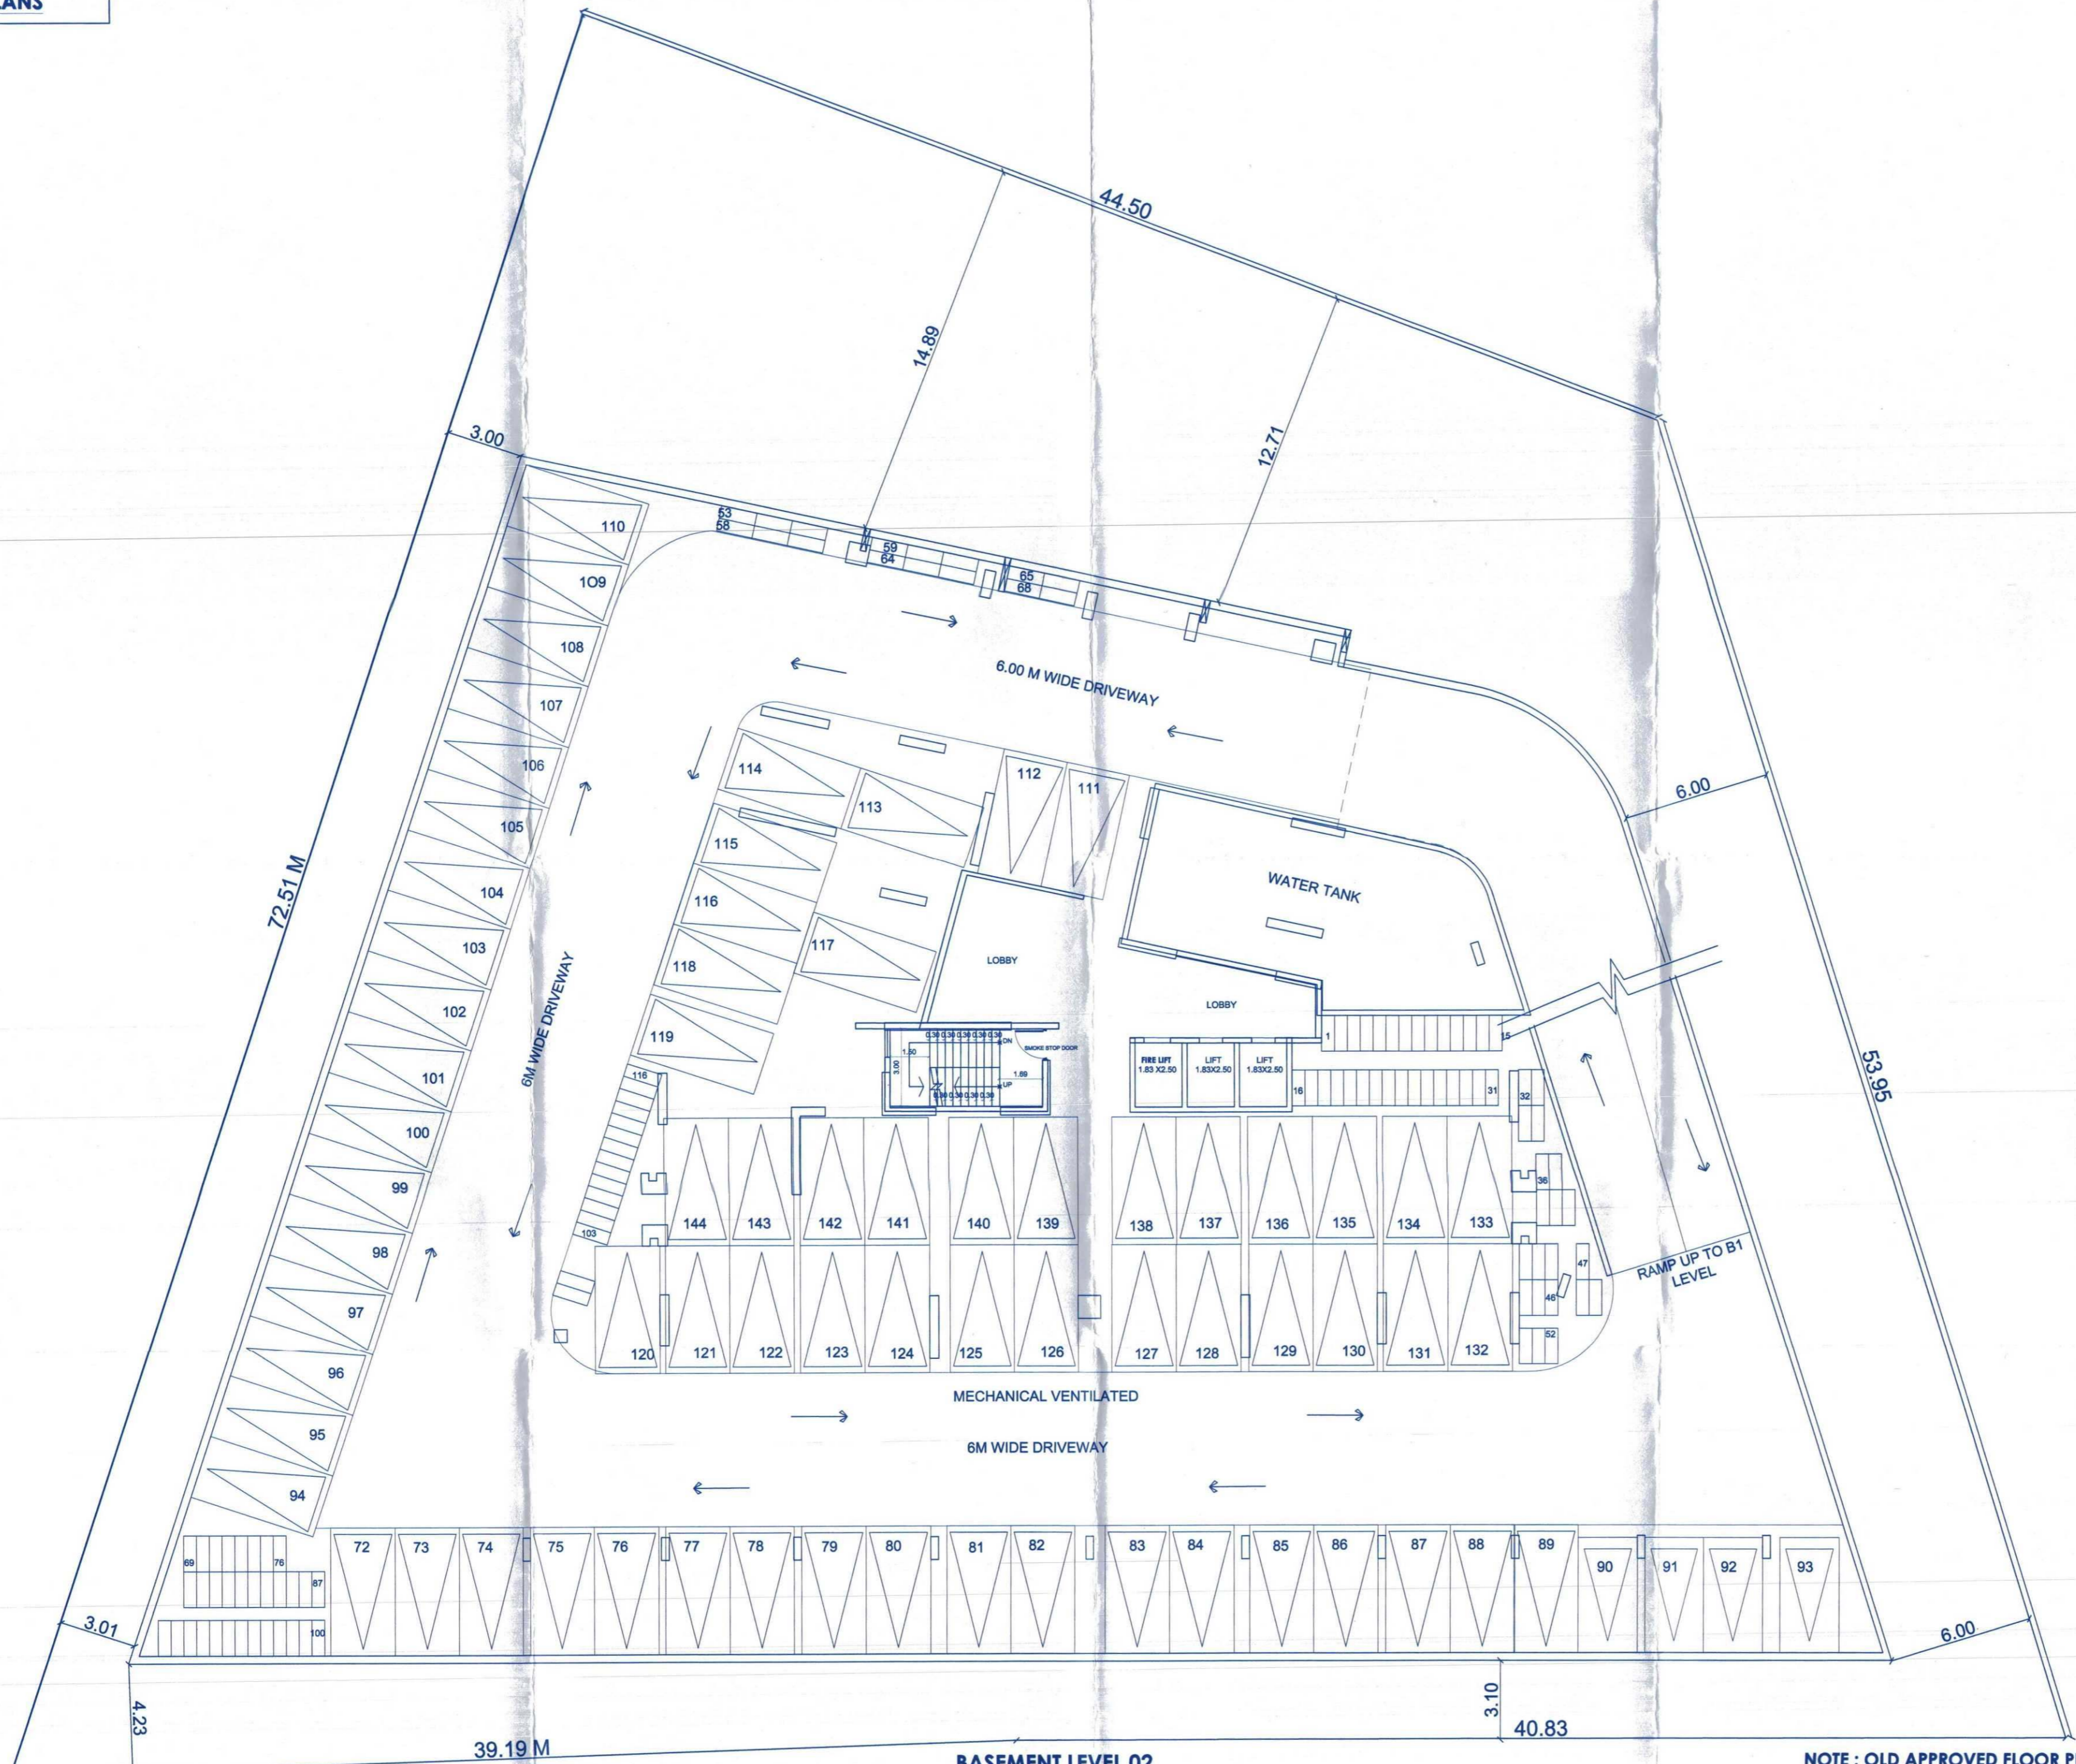

NOTE: The plan previously approved by NMC commencement certificate no. LND/BP/05 /2020, dated - 20/05/2020 (Basement 1&2+G+17 floors)

SCHEDULE OF DOOR WINDOW

No.	Symbol	Dimensions
1	D	1.05 X 2.40
2	D1	0.90 X 2.40
3	D2	0.75 X 2.40
4	W	0.85 X 1.50
5	W1	2.75 X 1.50
6	W2	1.05 X 1.20

REVISED PROPOSED RESIDENTIAL BUILDING PERMISSION ON C.T.S NO 6821 to 6824, F.P. No. 250 S NO 646/7B/1/2/A/2 NASHIK SHIWAR.

For: **Bhavik & Saraf Ventures Partnership Firm**

SIGNATURE OF ARCHITECT: *[Signature]*
SIGNATURE OF STRUCTURAL ENG: *[Signature]*
SIGNATURE OF DWG: *[Signature]*

ARCHITECT
SUMIT & BANSRI KUMATH
78, 7th Floor, JTO Business Bay,
Shri Hari Mangem Kote Mangem,
Nashik-422009,
Ph-0253 2394485
Email- sumitkumath@gmail.com
WEB- sumitkumath.com

NOTE : OLD APPROVED FLOOR PLAN RETAINED AS IT IS.



BASEMENT LEVEL 02 FLOOR PLAN