
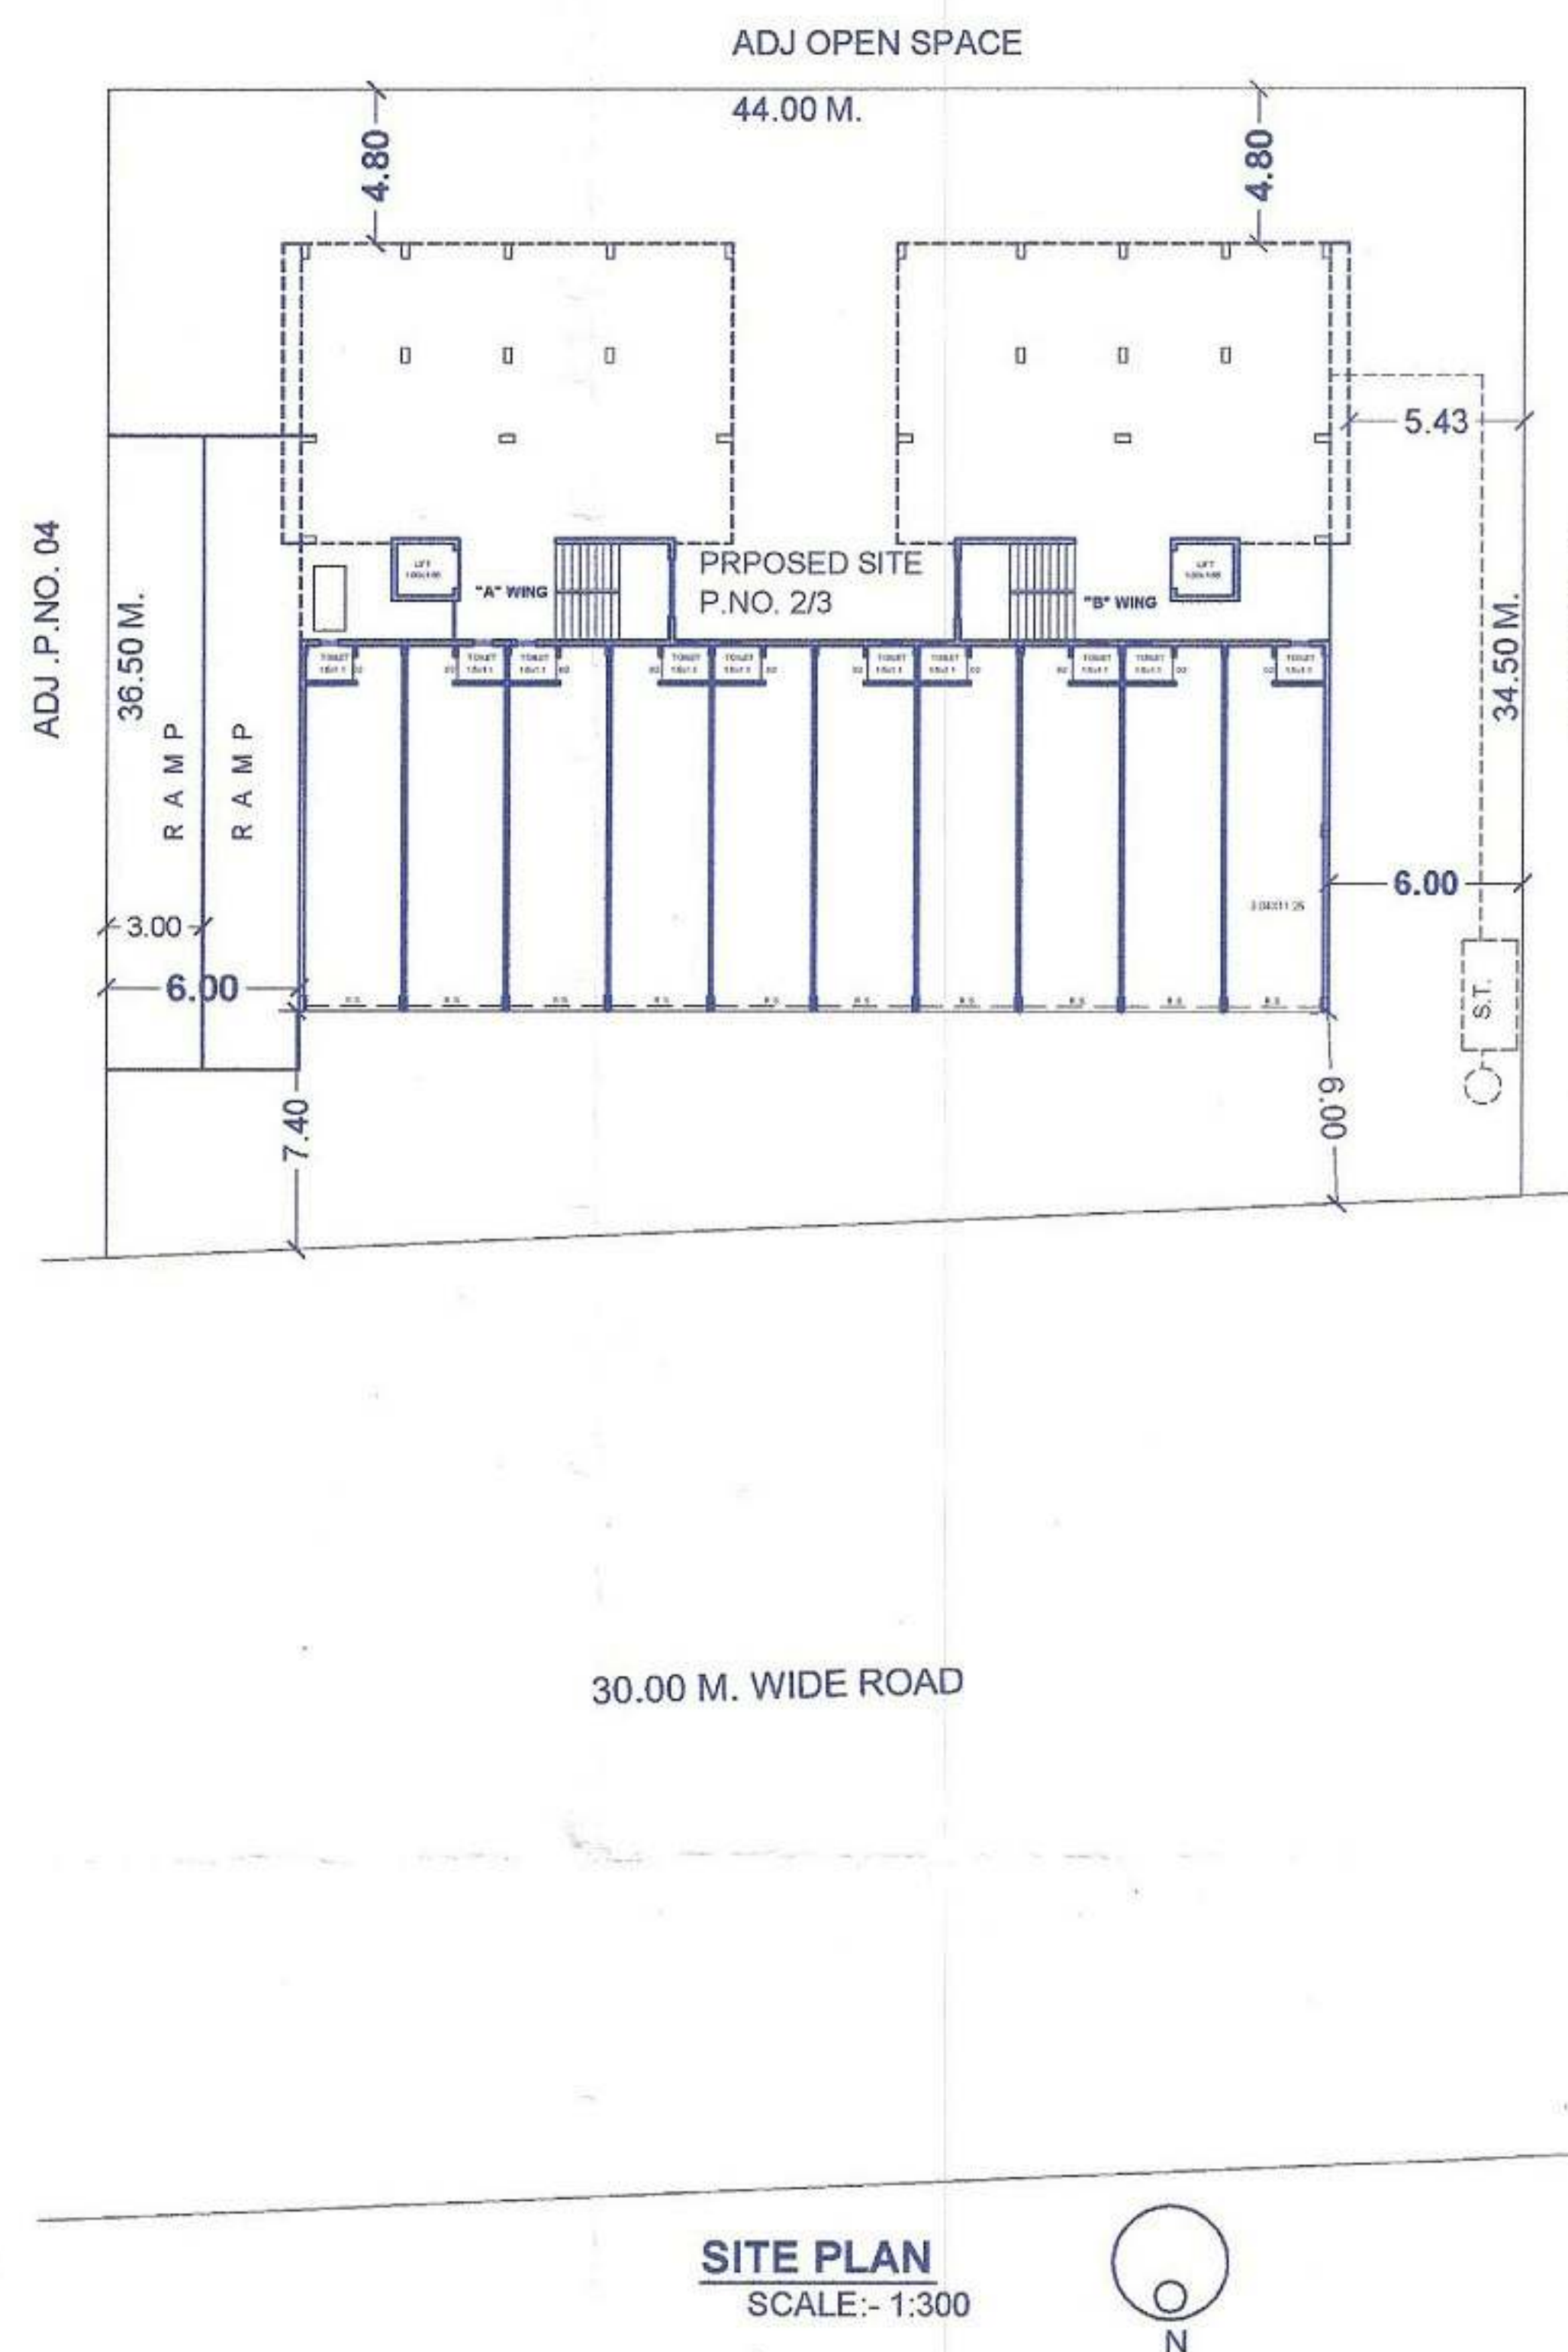


APPROVED

The Plans amended in
As per the conditions Mentioned in
the accompanying commencement
Certificate No. dated 07/07/2021
C1/150/2021

Executive Engineer
TOWN PLANNING
Nashik Municipal Corporation
Nashik

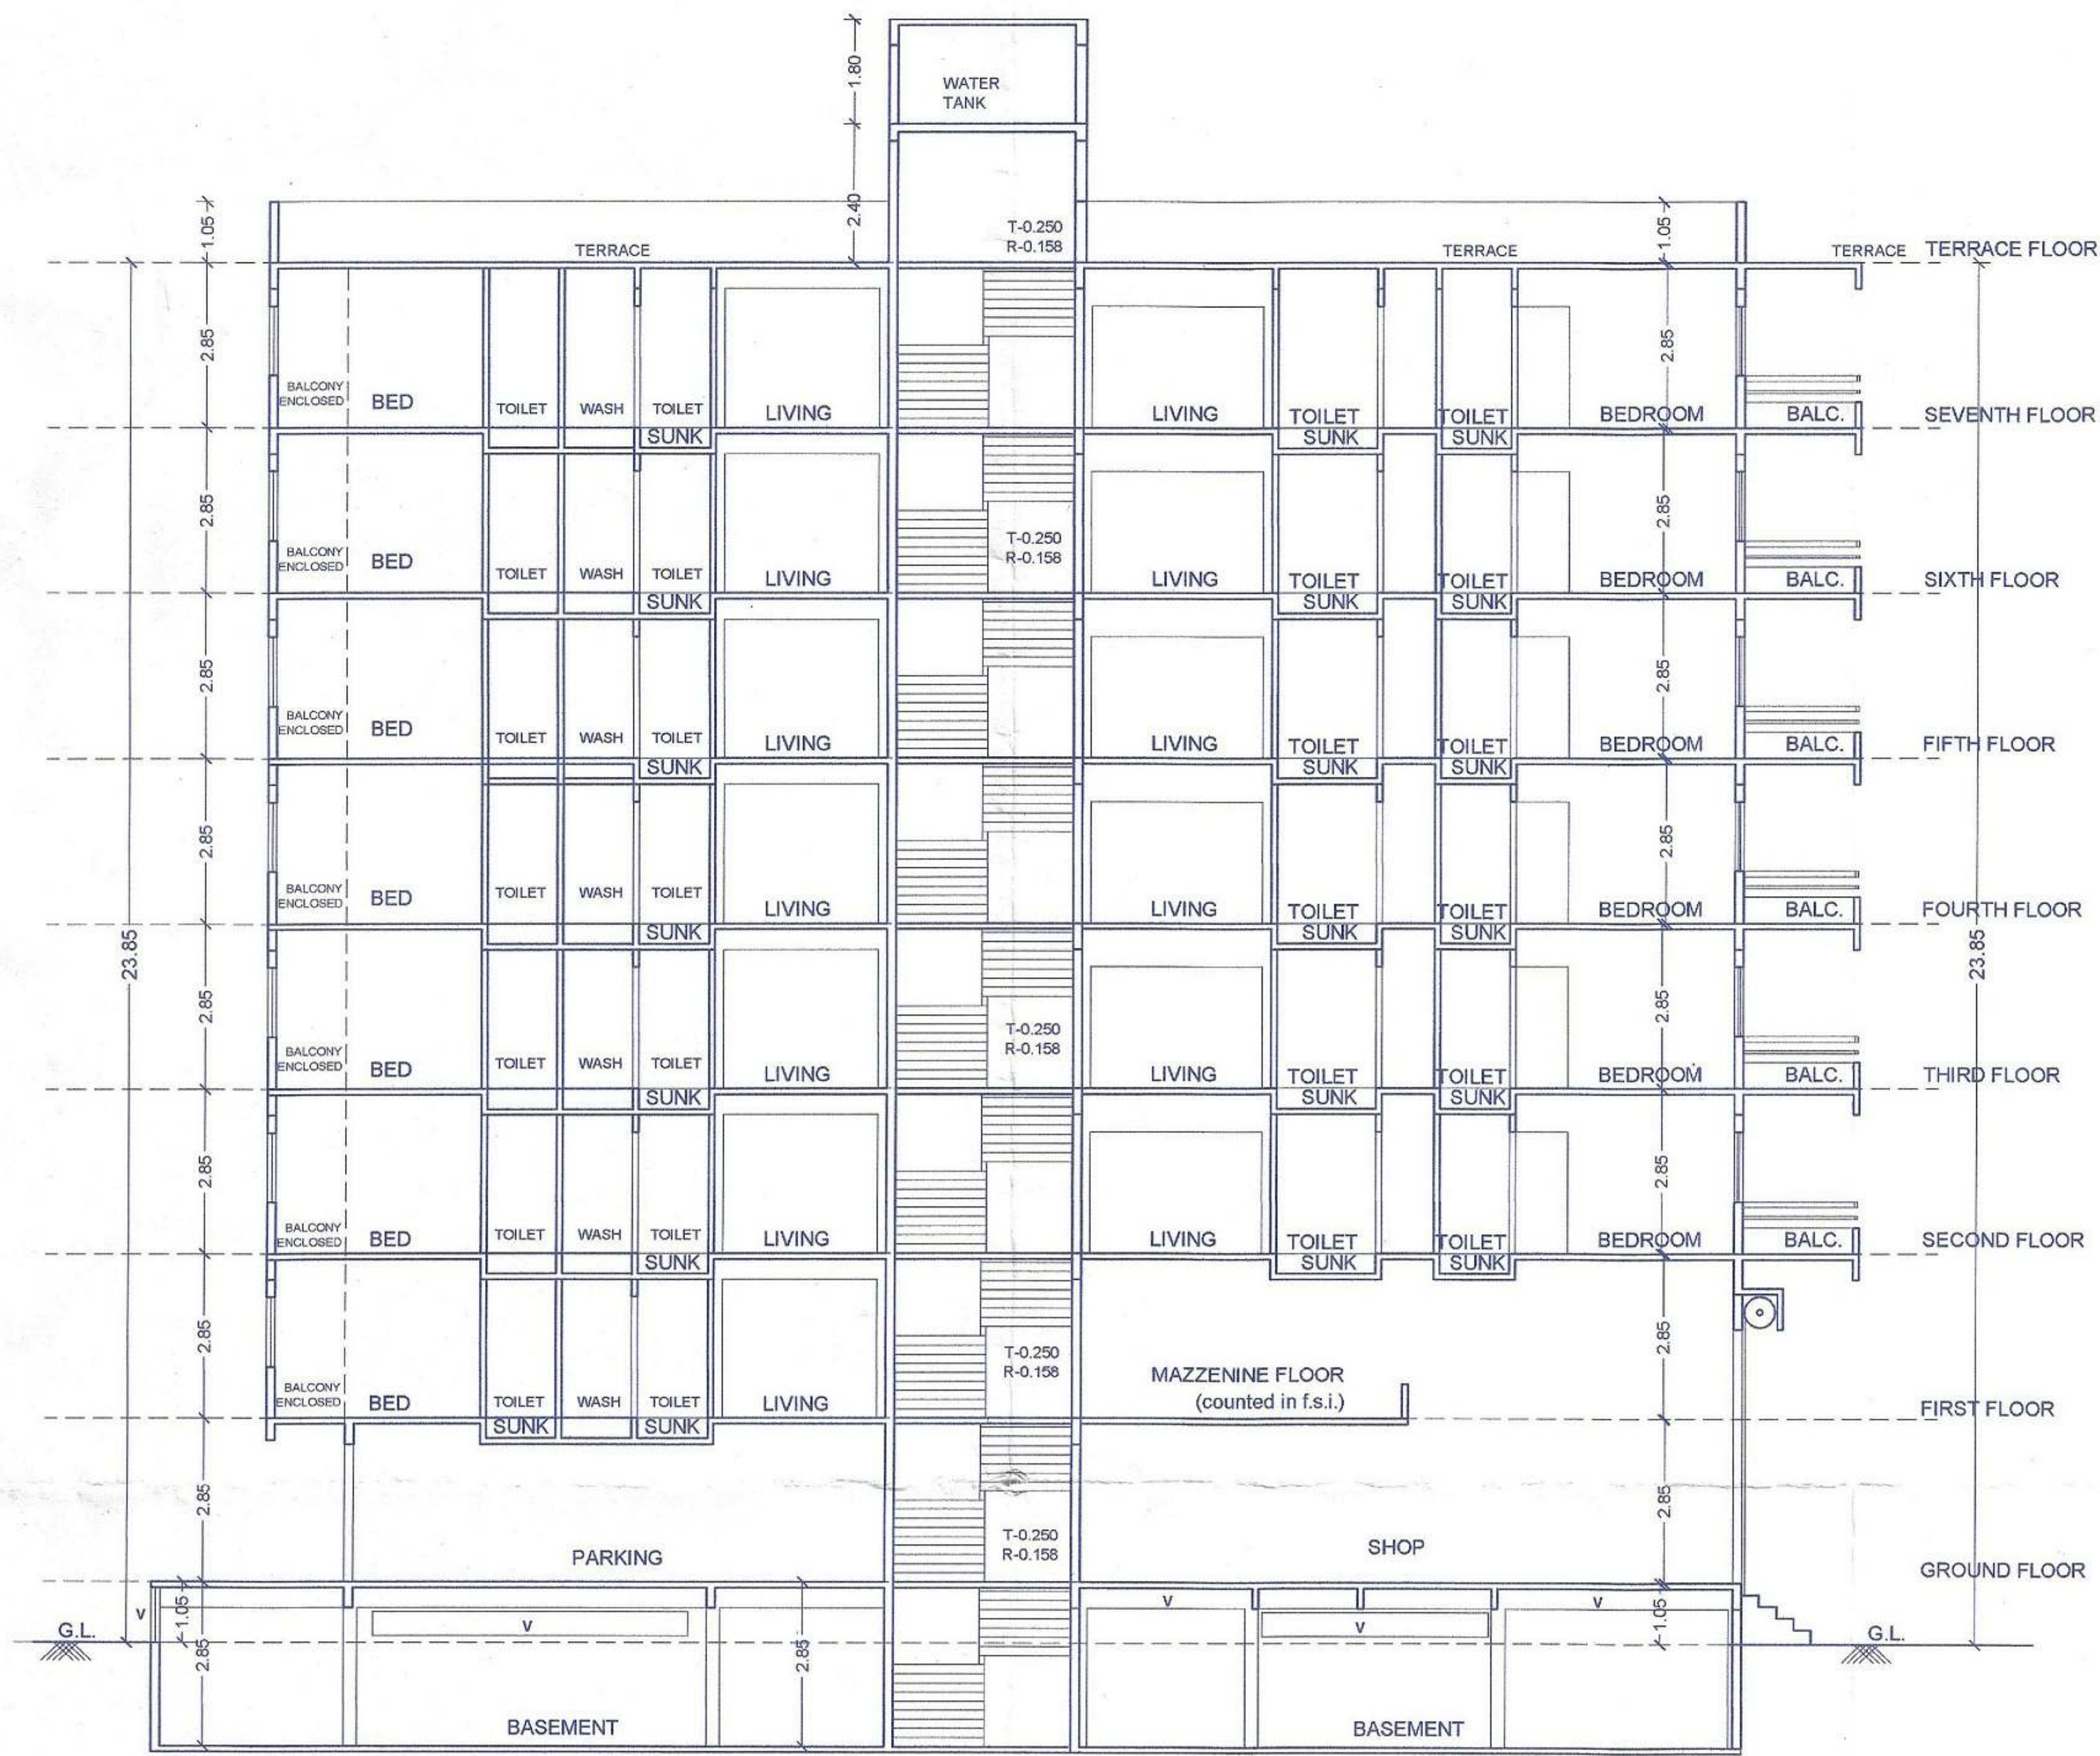

PROPOSED COMMERCIAL CUM RESI. BUILDING
ON S.NO. 72/2/2/3 , P.NO. 2 / 3 ,
AT. NASHIK SHIWAR , TAL /DIST- NASHIK.
FOR- 1) SHRI. VINOD PRABHAKAR NAIKWADE
& OTHER 3 THROUGH G.P.A. HOLDER
M/S. MATOSHRI BUILDCON THROUGH
PARTNER SHRI. SANJAY DAMU SHINDE.

A.S. WAGH	MATOSHRI BUILDCON	PARTNER
ARCH/ ENGI. SIGN.	STRU. ENGINEER SIGN.	OWNER SIGN.

WAGH-VISPUTE ASSOCIATE
Er. A.S.WAGH (B.E.CIVIL)
Regd No-43 /62/ Dec .2015.
10, Samarth Sankul New Tambat Lane,
Ashok Stambh. Nashik-422001.

DRG NO.	JOB NO.	SCALE	DATE	CAD.BY	CHK.BY
---	---	AS SHOWN	23/01/2021		A.S.W.