
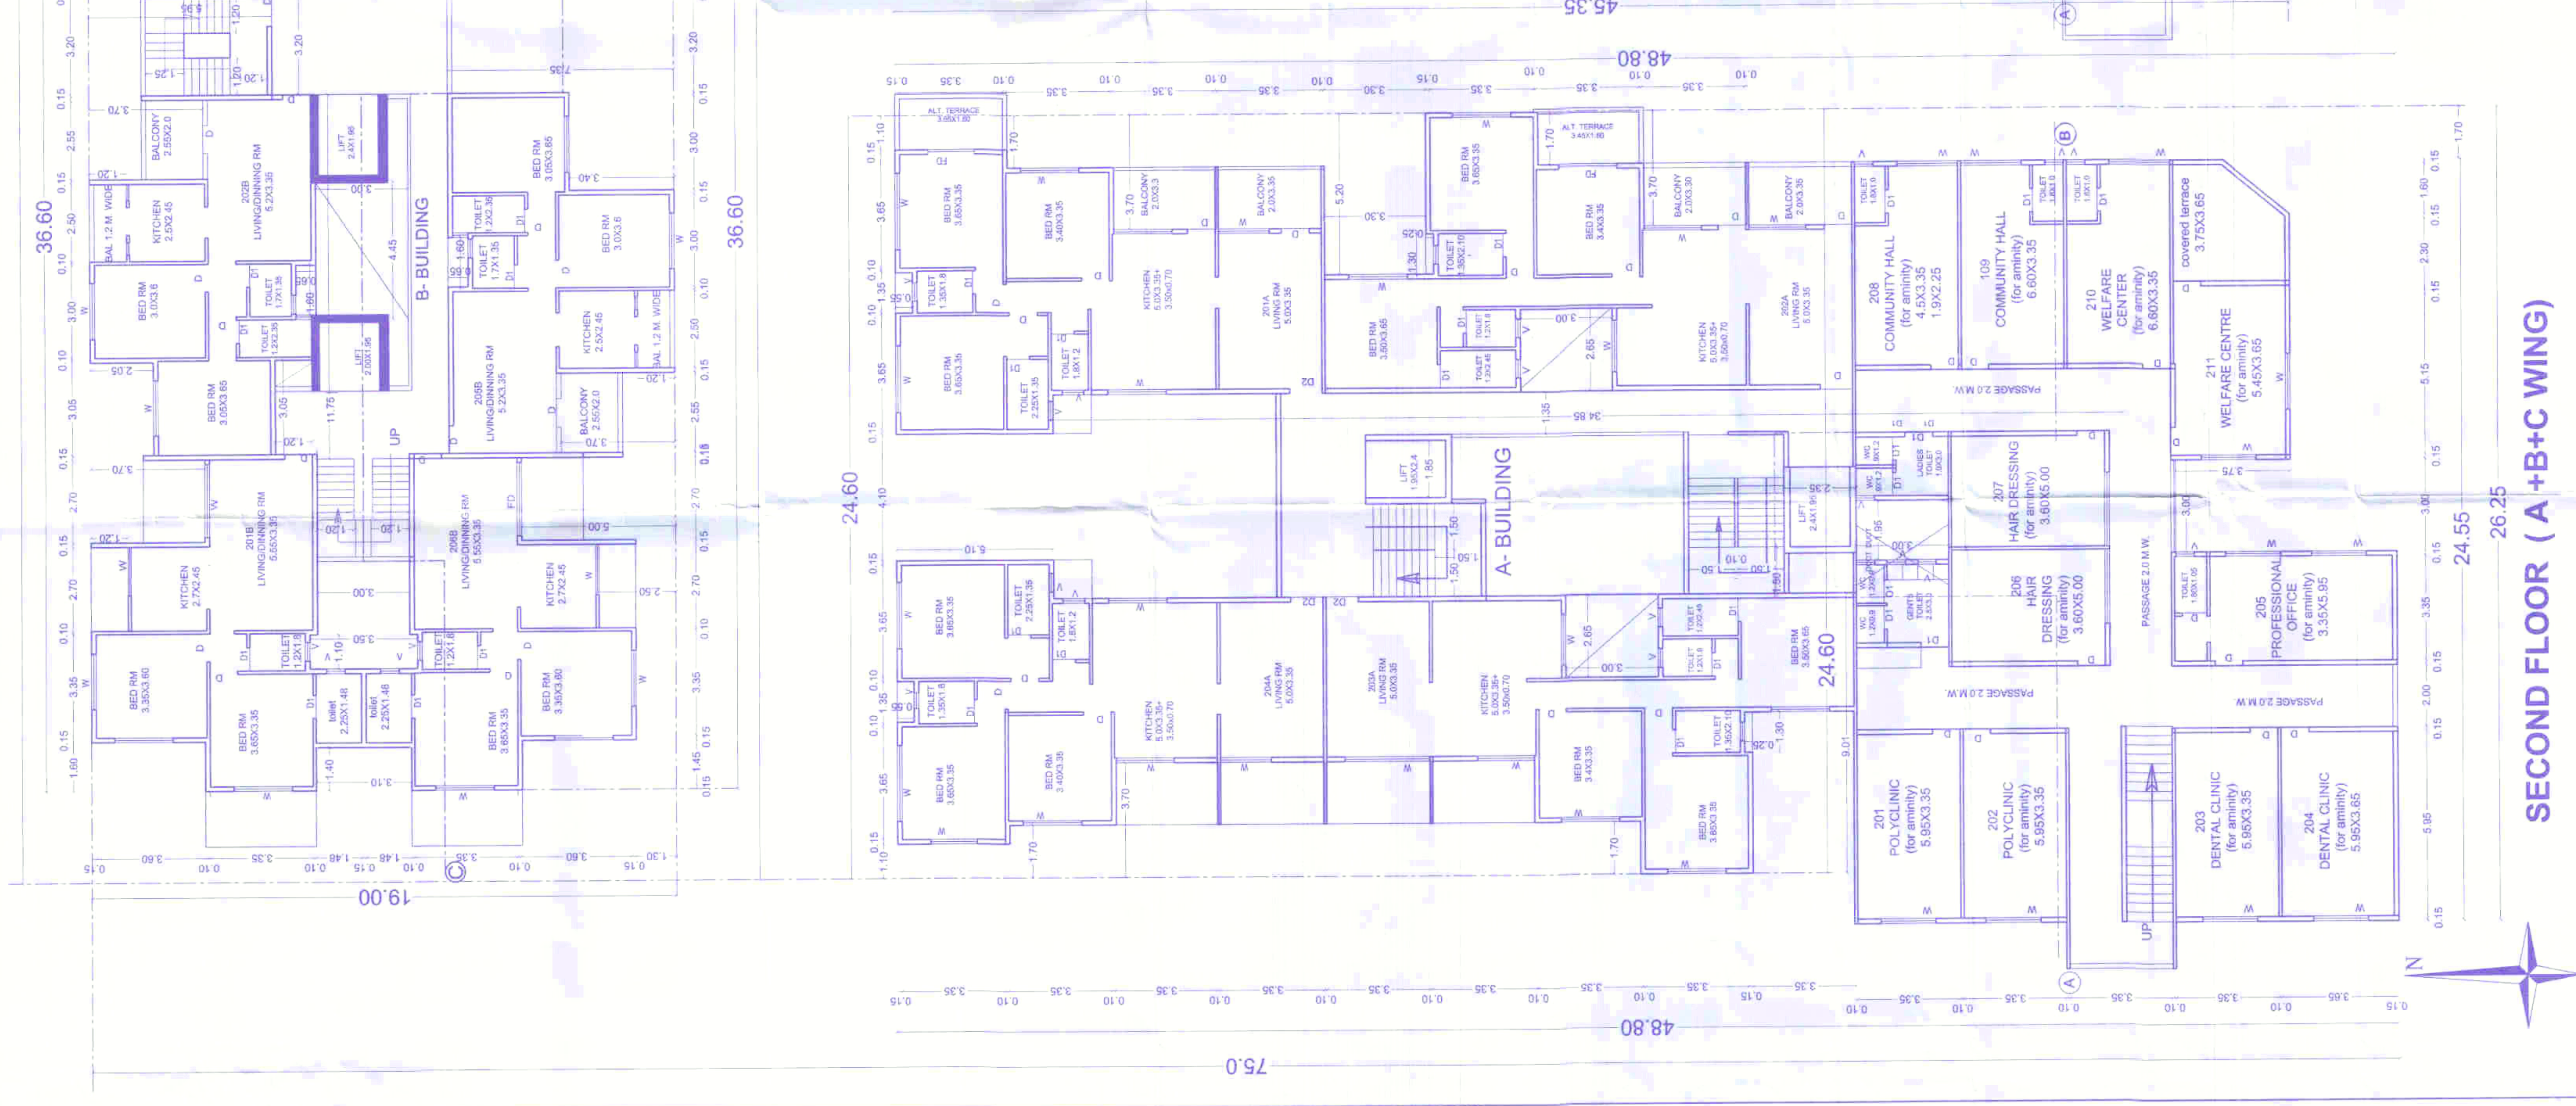


PROPOSED RESIDENTIAL GROUP HOUSING
 PROJECT PLAN ON S. NO. 113/3C IN WADALA
 SHIVAJI NASHIK DIST. NASHIK
 FOR PARSHWATH PROJECTS through partner
 MR. RAMESH BHAI KASYANI

APPROVED
 as per the conditions stipulated in
 certificate No. A/147 dated 04/06/2022

17/05/22
 Secretary, Division
 TOWN PLANNING
 Maharashtra State Government

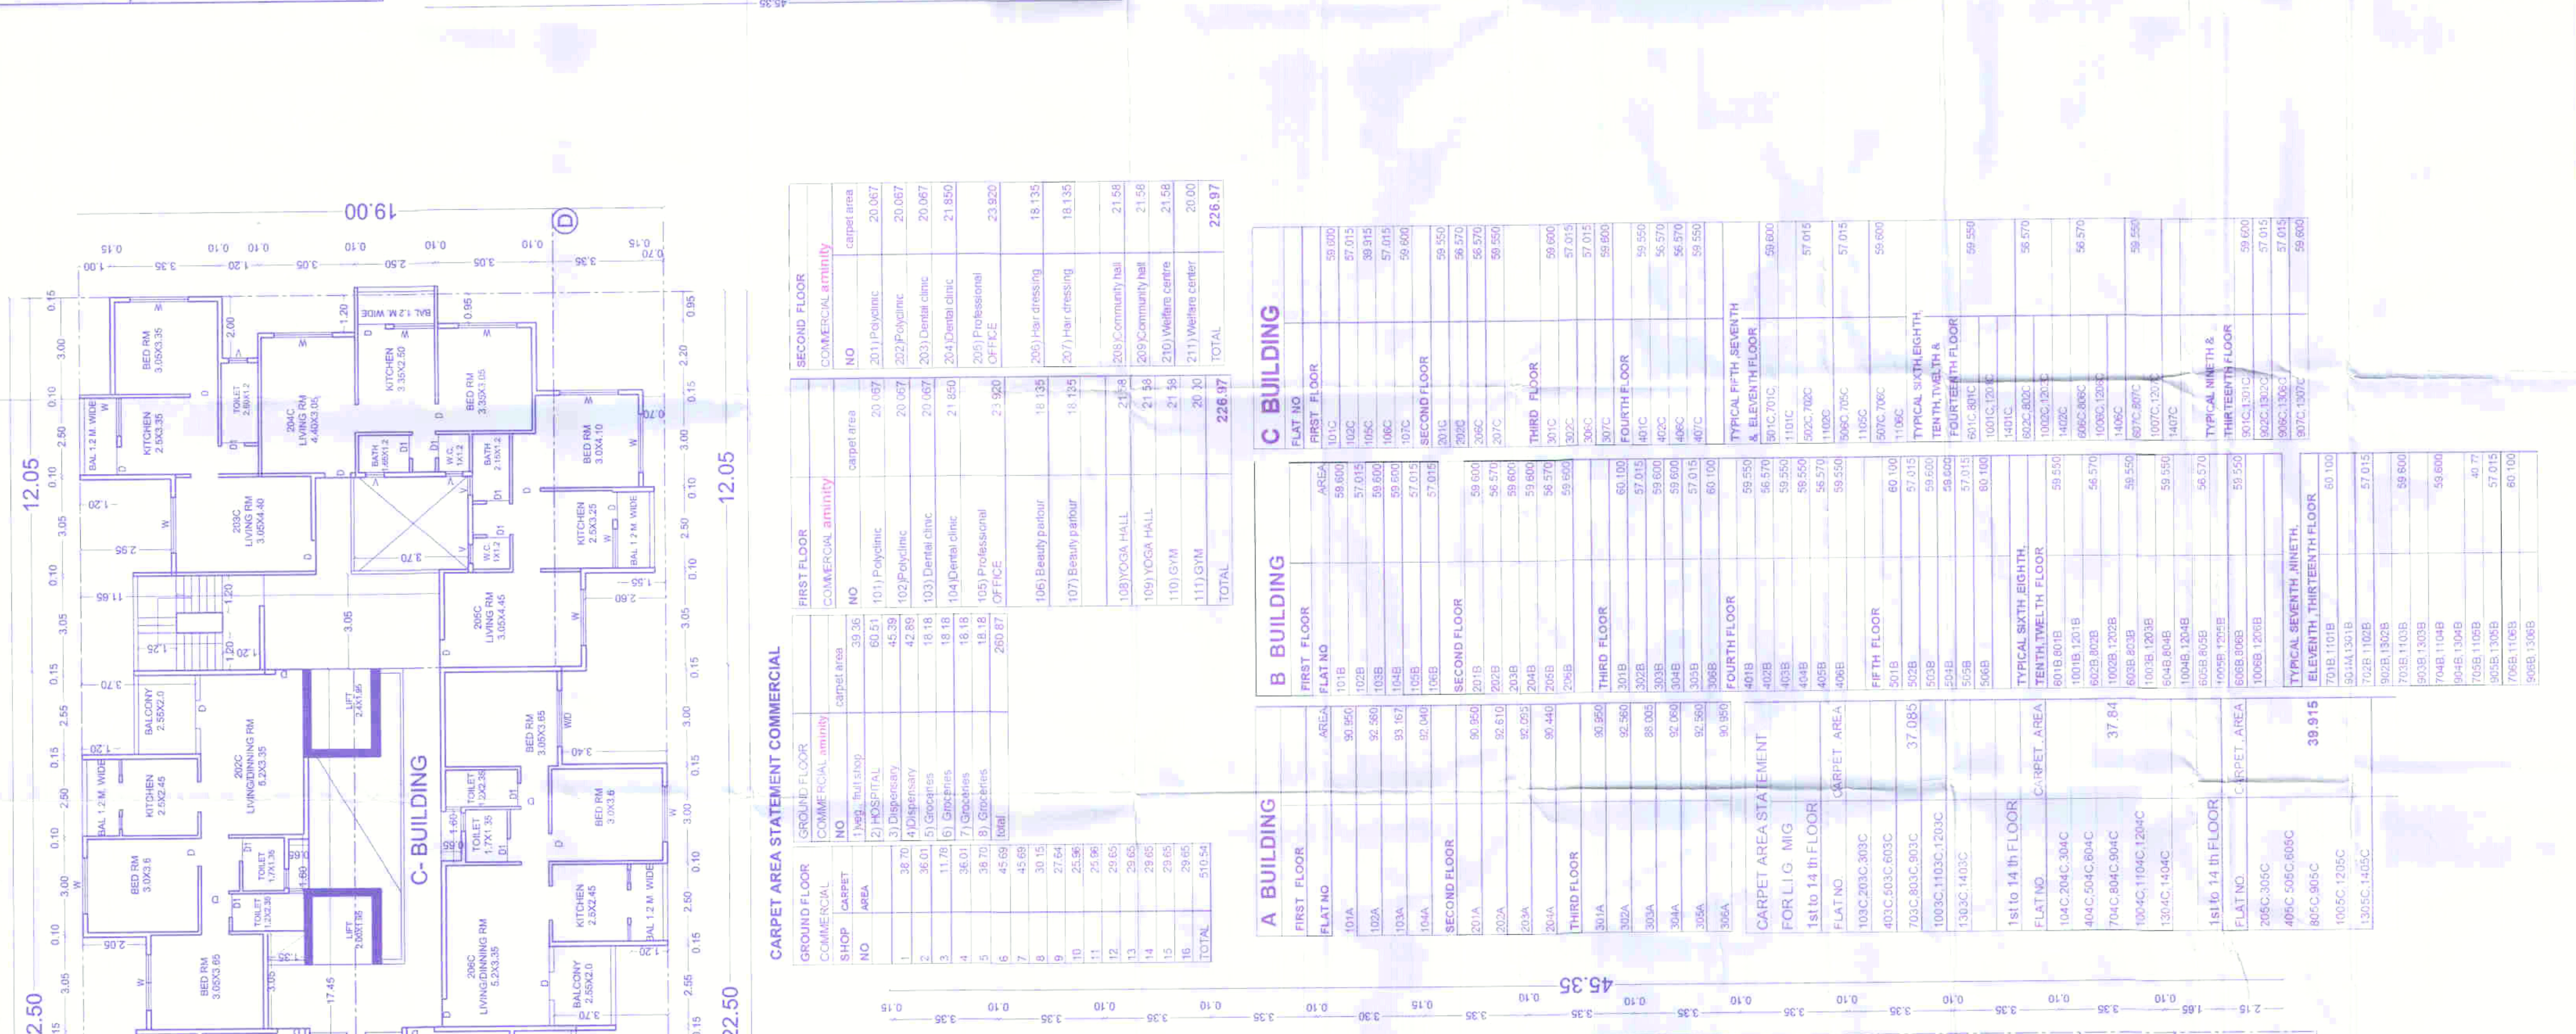

CARPET AREA STATEMENT COMMERCIAL



















