


2020 L&T SEAWOODS RESIDENCES  
 MASTER LAYOUT & BUILDING BLOCK PLAN  
 मालिकाचे अधिकार राखून घ्यावे  
 मालिका व मालिकेच्या अधिकार क्षेत्रात  
 दुसरे कोणतेही काम करू नये  
 मालिका मालकी / सुधारित मालकाचे शिर्षक

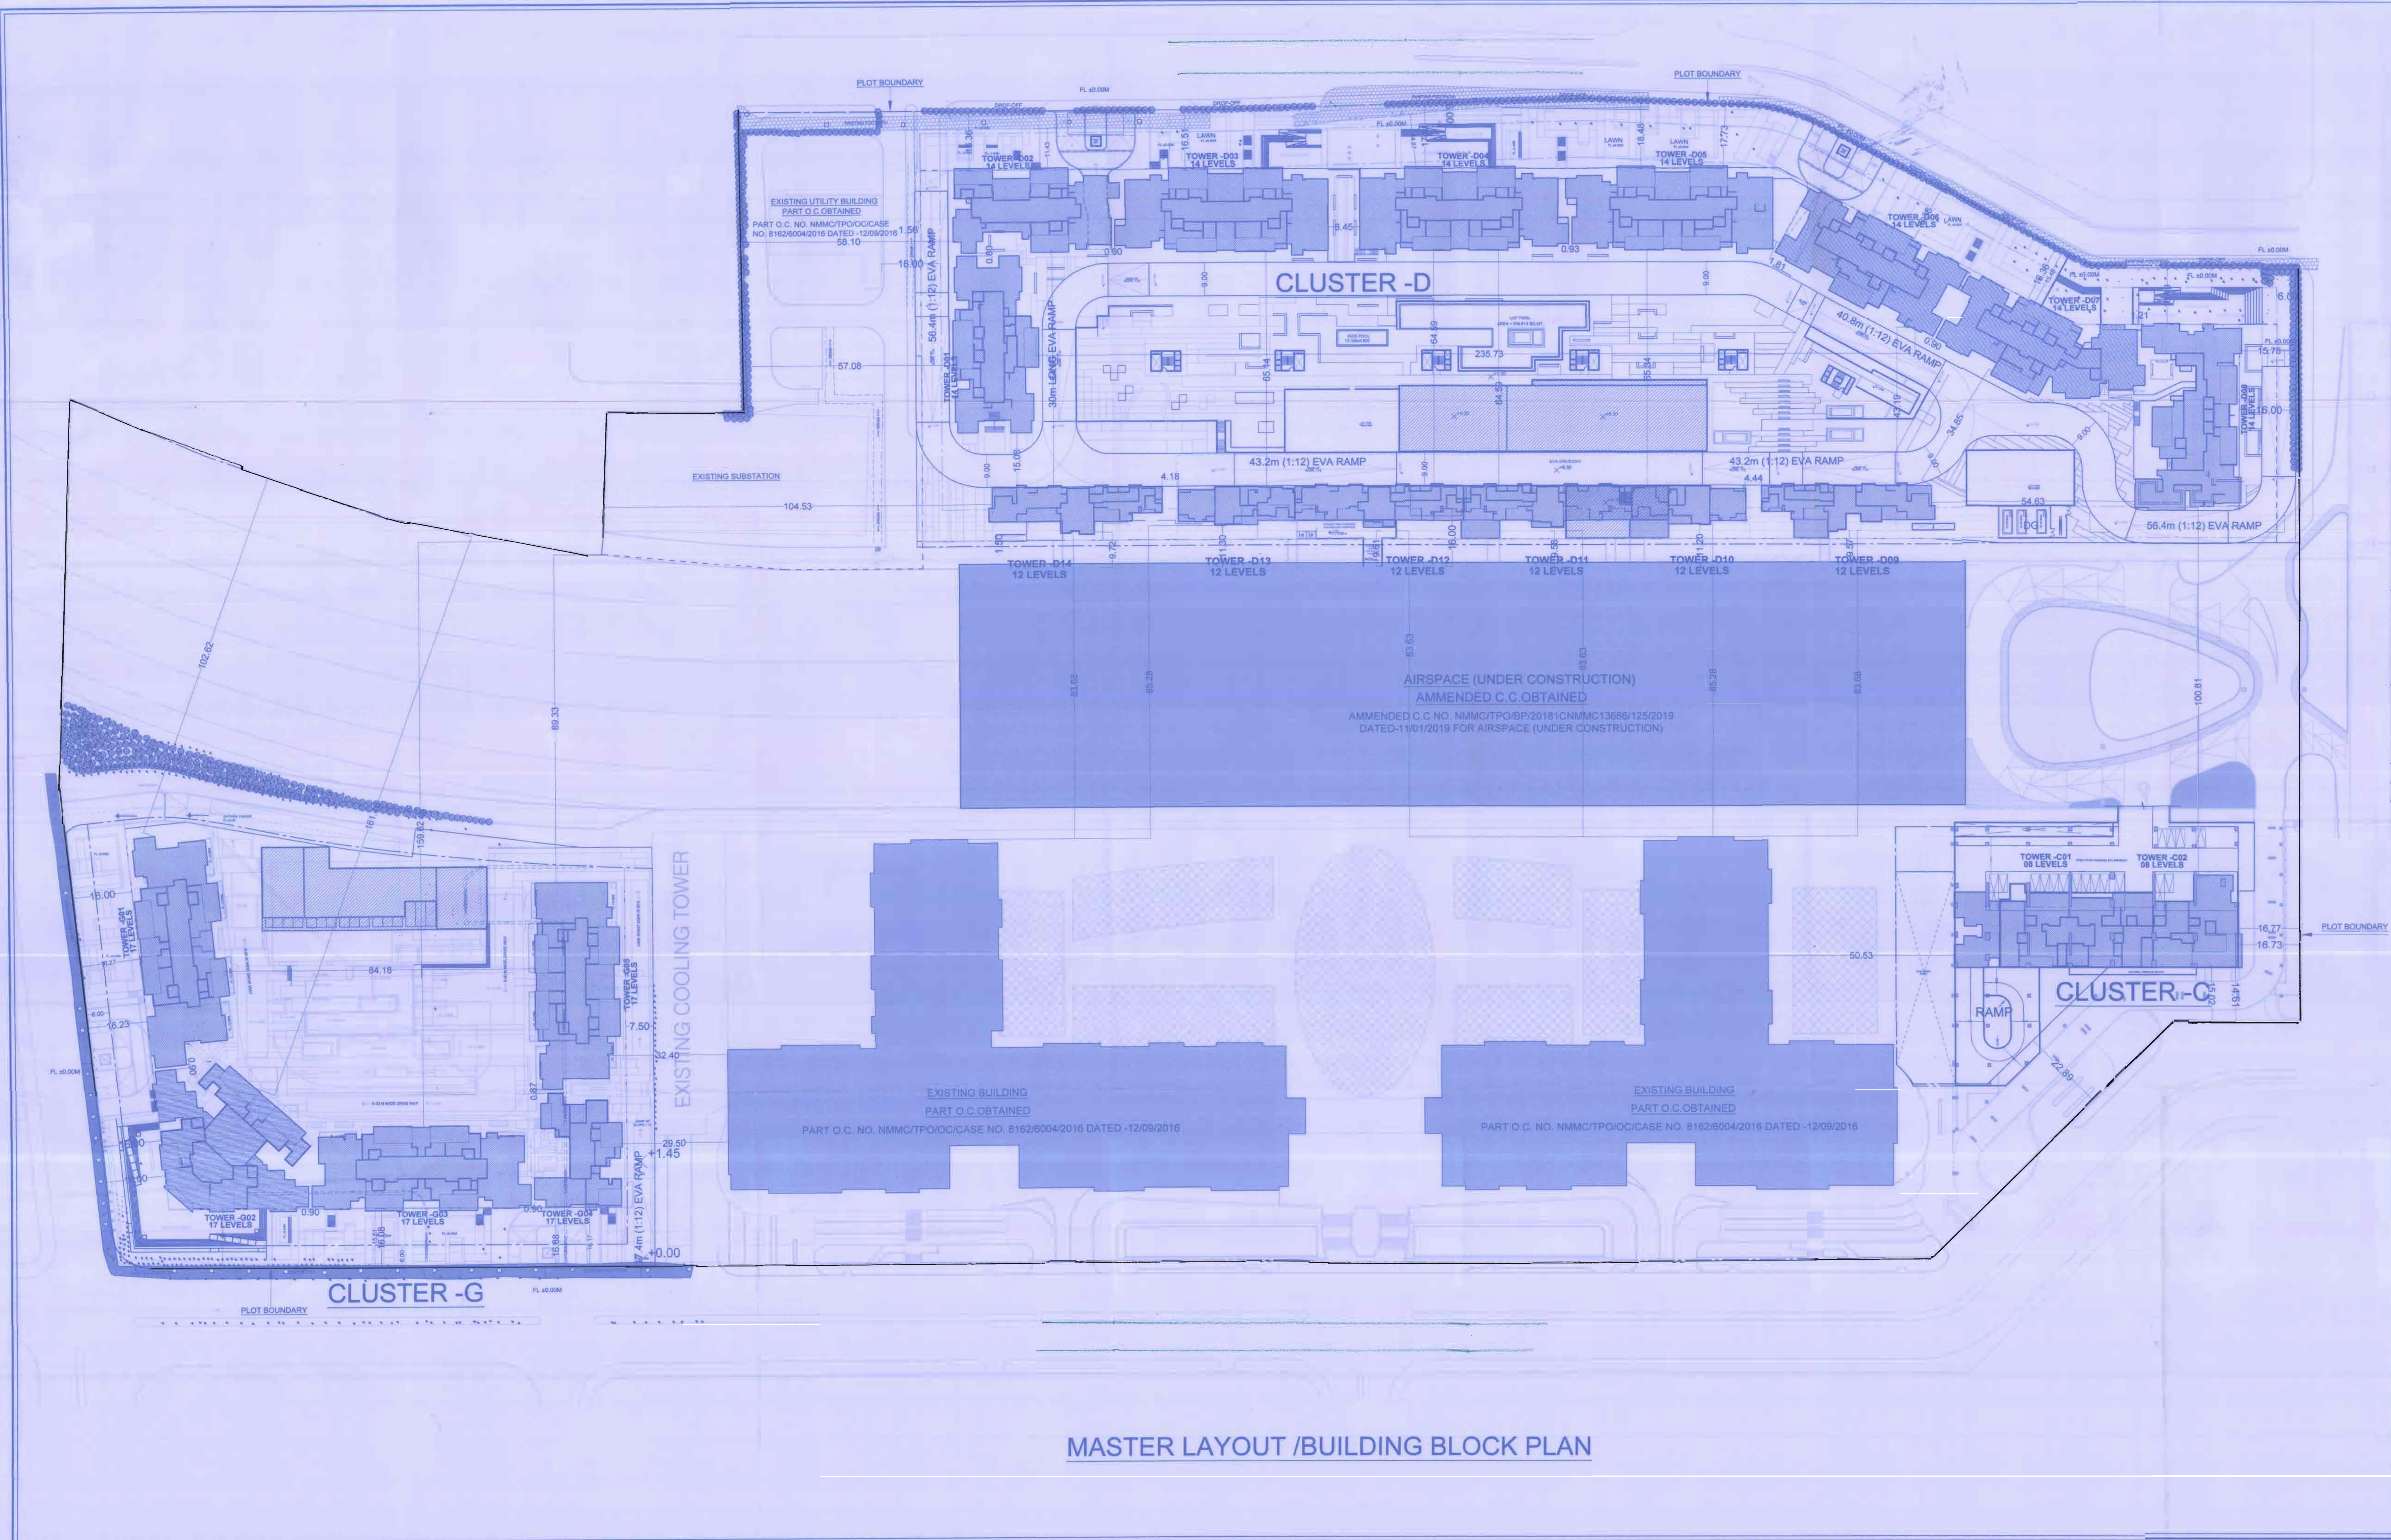

MASTER LAYOUT /BUILDING BLOCK PLAN

DESCRIPTION OF PROPOSAL  
 L & T SEAWOODS RESIDENCES  
 PROPOSED AMENDMENT TO COMMERCIAL CUM RESIDENTIAL  
 DEVELOPMENT IN INTEGRATED SEAWOODS PROJECT ON PLOT NO. R-1,  
 SECTOR - 40, SEAWOOD, NERUL, NAVI MUMBAI.

NAME & SIGNATURE OF OWNER  
 M/s. L & T SEAWOODS LTD.

NAME & SIGNATURE OF ARCHITECT  
 Ar. HITEN SETHI & ASSOCIATES

SCALE	1:50
DATE	14/02/20
DRN BY	KS/007
CHK BY	MS/007
DRG. NO.	A-001-5
PROJECT NO.	P-38