























CONTENTS OF SHEET

ELEVATION SECTIONS ETC.

STAMP OF APPROVAL OF PLAN

PLANS APPROVED (2 SETS OF DRAWINGS)  
WHICH ARE TO BE READ ALONG WITH  
BUILDING REGISTRATION & COMMERCIAL  
& CONSUMER CENTRE BEARING NO. AN  
KIO 2857 (Approved on 14/07/2021) & 14545/2021  
Chandrababu - 20/07/2021  
DATE: 24/10/2021

AND THE CONDITIONS MENTIONED THEREIN



SCHEDULE OF DOOR & WINDOW

S.NO.	TYPE	DOOR & WINDOW	DESCRIPTION
1	D	1.20 X 2.25	SINGLE SHUTTER PRE-PAVED FLUSH DOOR
2	D1	1.00 X 2.25	SINGLE SHUTTER FLUSH DOOR
3	D2	0.90 X 2.25	SINGLE SHUTTER FLUSH DOOR
4	W1	1.80 X 1.30	2 PANEL SLIDING ALUMINIUM WINDOW
5	W2	1.50 X 1.30	1 PANEL SLIDING ALUMINIUM WINDOW
6	W3	0.90 X 1.30	3 PANEL SLIDING ALUMINIUM WINDOW
7	V	0.60 X 1.05	LOWEDED VENTILATOR

DESCRIPTION OF PROPOSAL

PROPOSED INTEGRATED TOWNSHIP PROJECT ON PLOT BEARING  
VILLAGE - GARRAWA BEARINGS S 60° 41' 42" E, 44° 45' 45" W,  
470, 411, 51, 52, 53, 54, 55, 56, 57, 61, 62, 63, 71, 72, 73, 74, 75,  
77, 78, 79, 80, 81, 82, 83, 84, 85, 86, 87, 88, 89, 91, 92,  
93, 94, 95, 96, 97, 98, 10, 11, 12, 13, 124, 124, 125, 126,  

NAME AND ADDRESS OF OWNER / P.O.A.H.

DIRECTOR  
M/S. SUNIL RESIDENCY PVT. LTD.  
RUNWAL & OMKAR SQUARE,  
5TH FLOOR OPP. SHRI CHINBHATTI SIGNAL,  
SIDH EAST MUMBAI - 400022




SIGNATURE OF OWNER / P.O.A.H.  
SIGNATURE OF ARCHITECT

ARCHITECTS



2ND FLOOR, NAKSHATRA, A WING,  
NEAR TMC, ALMEIDA ROAD,  
PANCHPAKHADI, THANE (W), 400 002  
PHONE - 2537 6701, TELEFAX - 2536 4700  
E-MAIL - [info@sparsharchitects.com](mailto:info@sparsharchitects.com)

DRAWING NO.	SCALE	DATE	DRAWN BY	CHECKED BY
C-270001 (PART)	1:200	24/08/2021	DEEPA	DEEPA

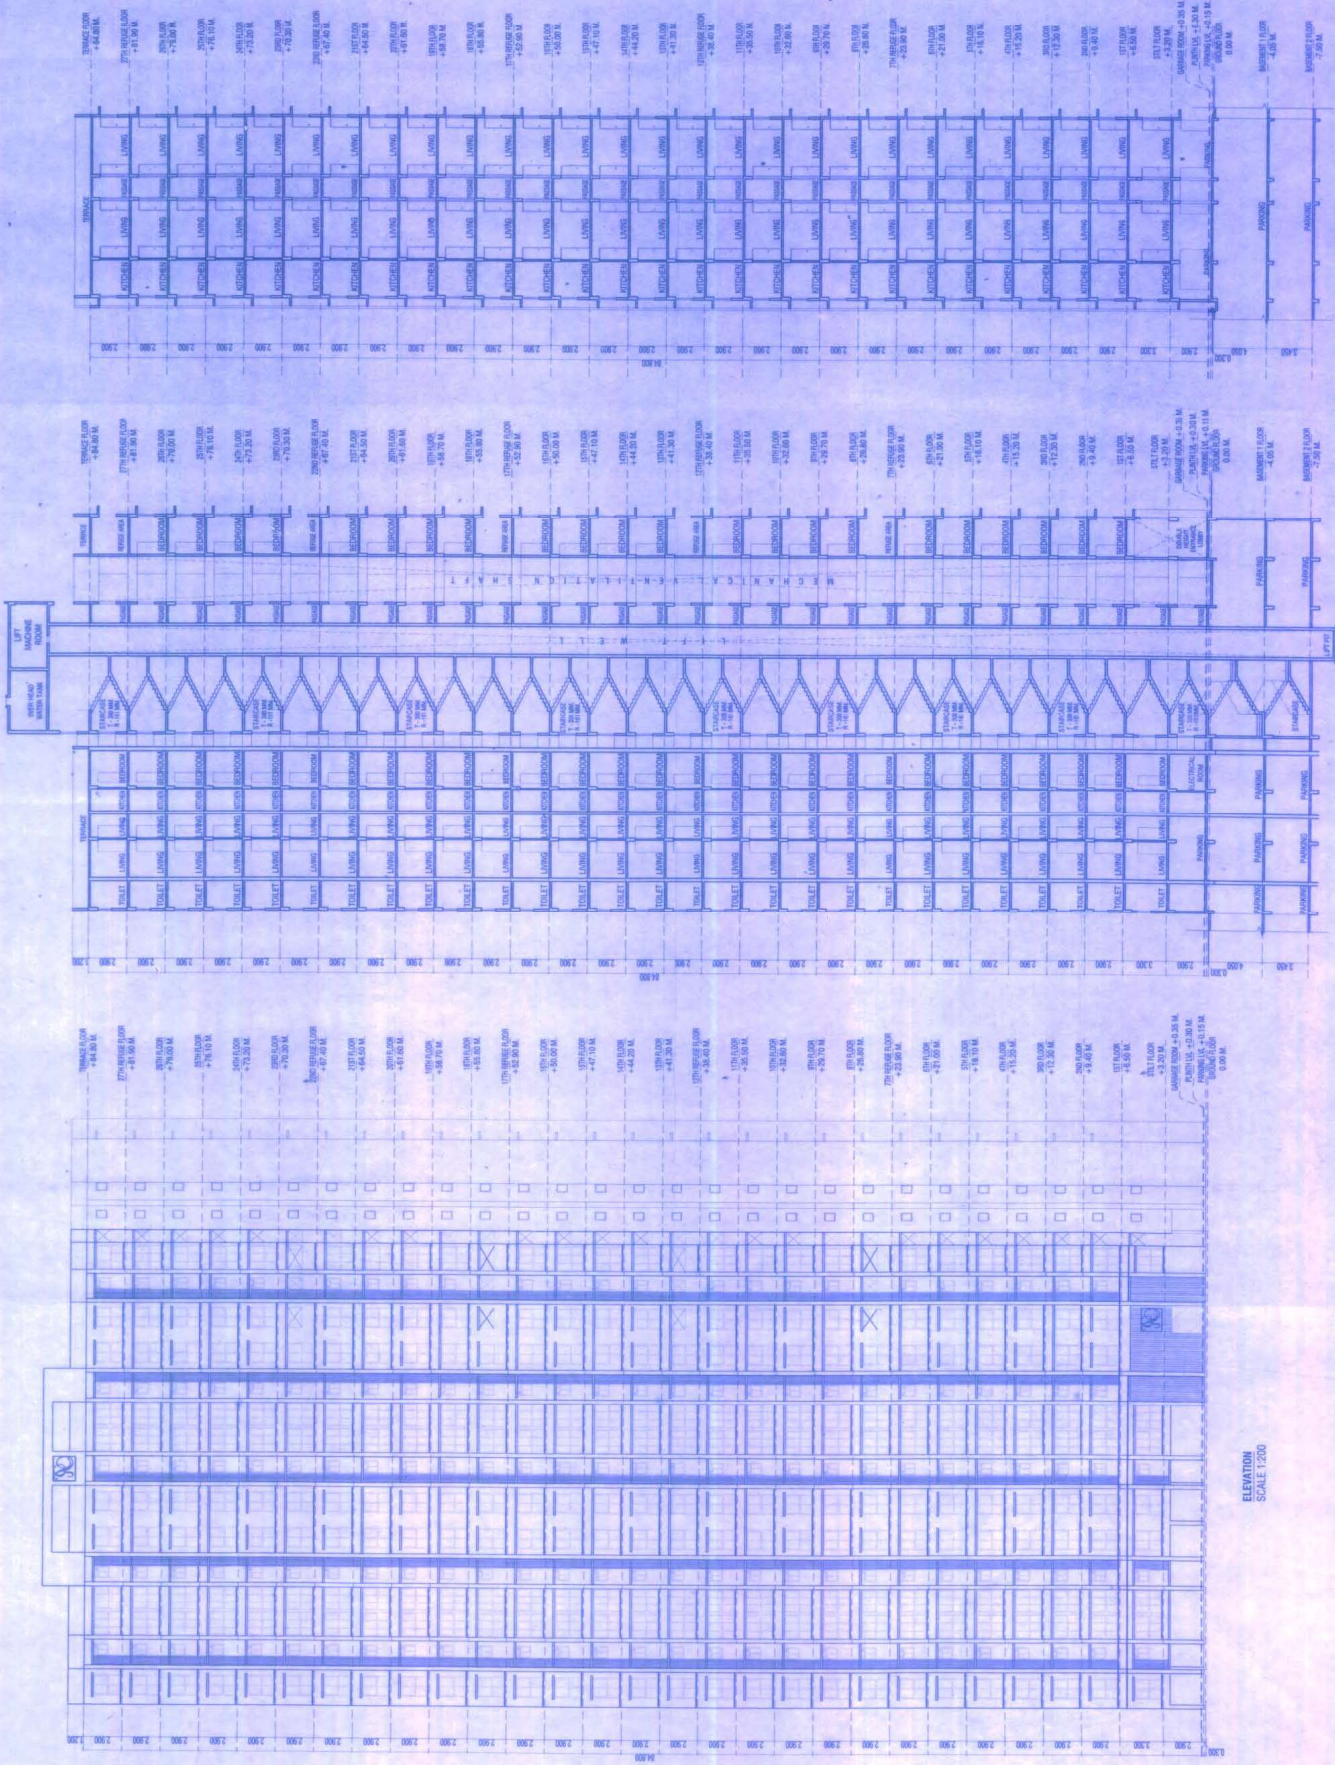

SECTION BF  
SCALE 1:200

SECTION AF  
SCALE 1:200

ELEVATION  
SCALE 1:200