








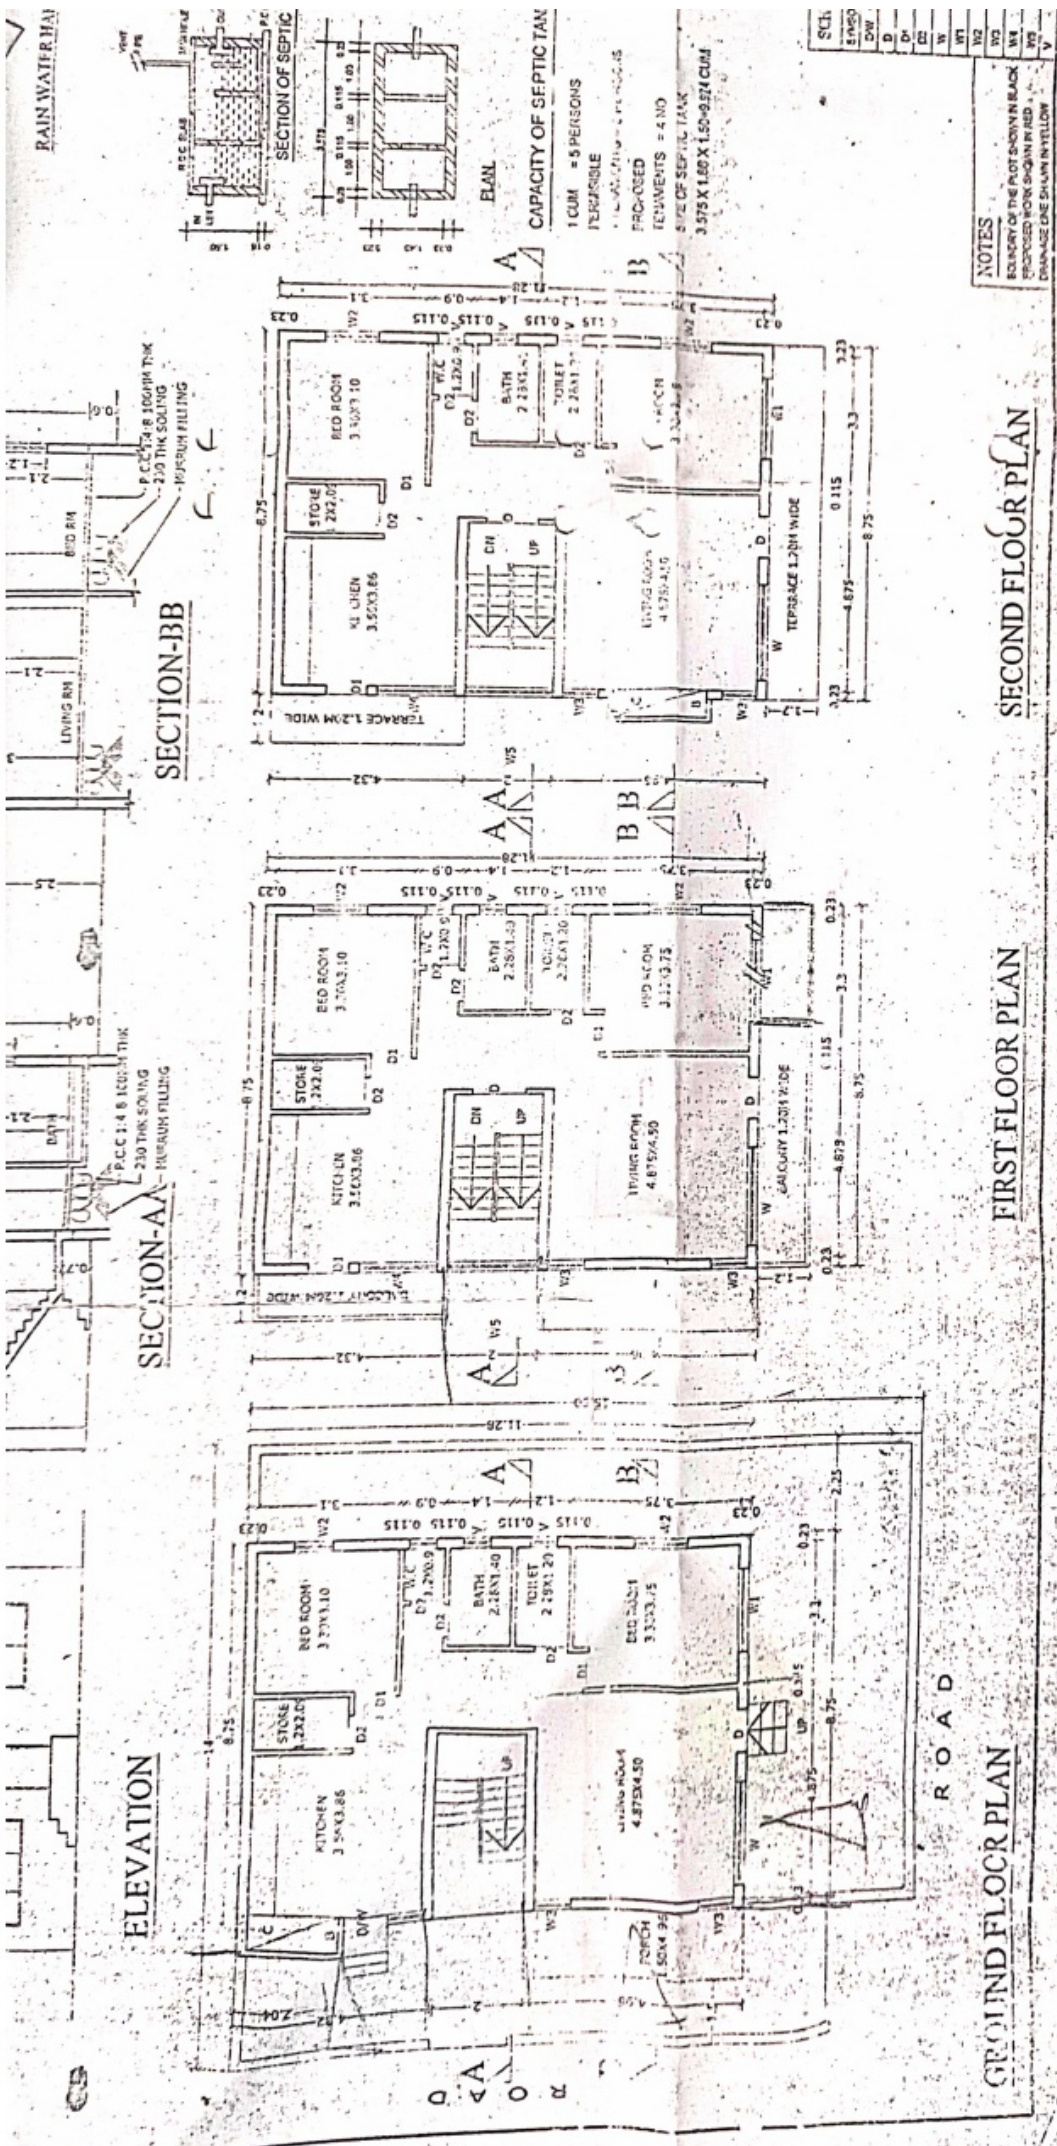






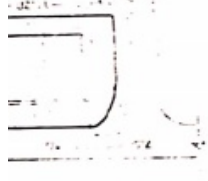



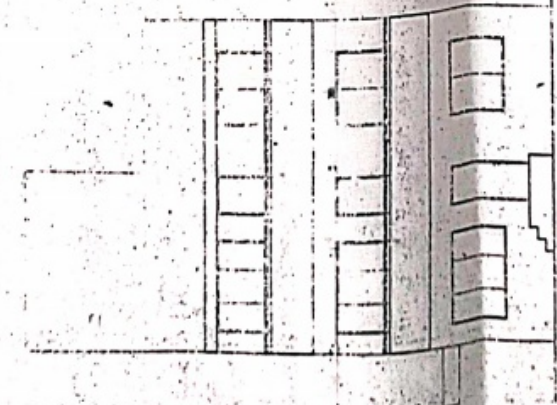





ELEVATION

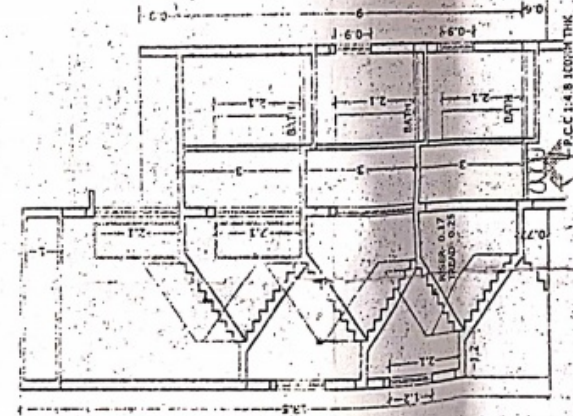



SECTION-AA

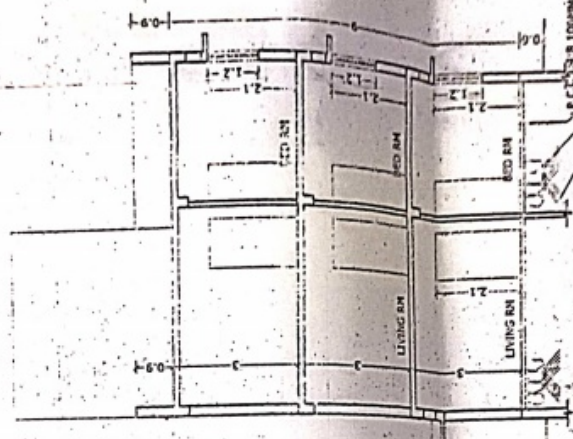



SECTION-BB

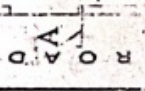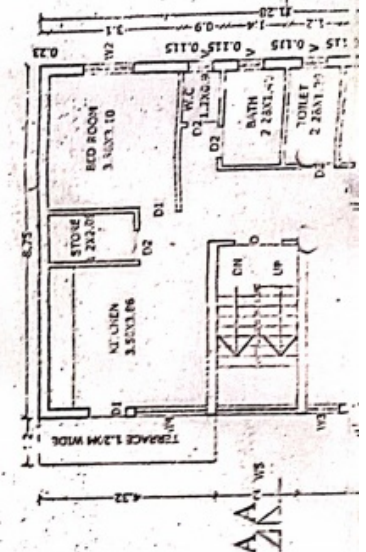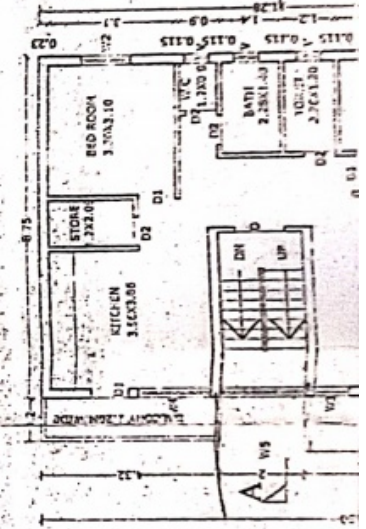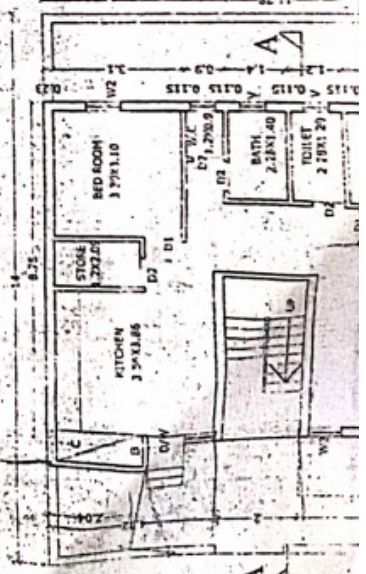


RAIN WATER

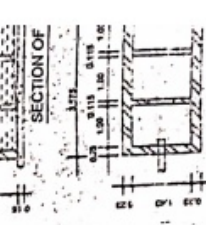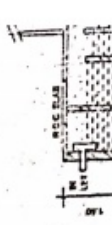


CAPACITY OF SEF
1 CUM = 5 PERSONS
FEASIBLE

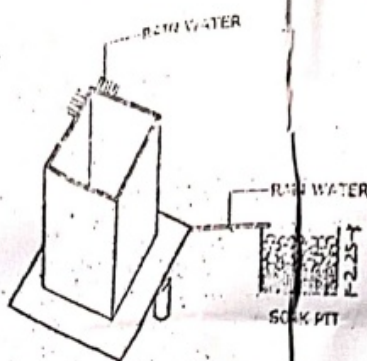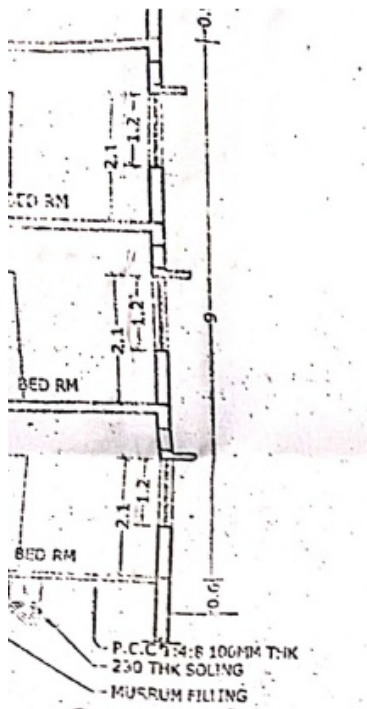

RAIN WATER HARVESTING PROVISION DETAIL

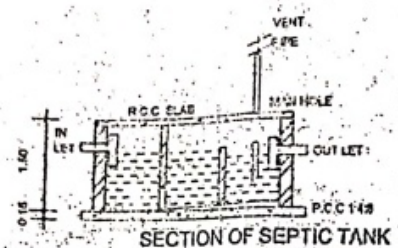


SECTION OF SEPTIC TANK

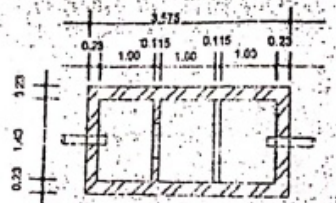

PLAN

CAPACITY OF SEPTIC TANK

1 CUM = 5 PERSONS PERMISSIBLE
 1 TENEMENTS = 5 PERSONS
 PROPOSED TENEMENTS = 4 NO
 SIZE OF SEPTIC TANK
 3.575 X 1.66 X 1.50 = 9.974 CUM

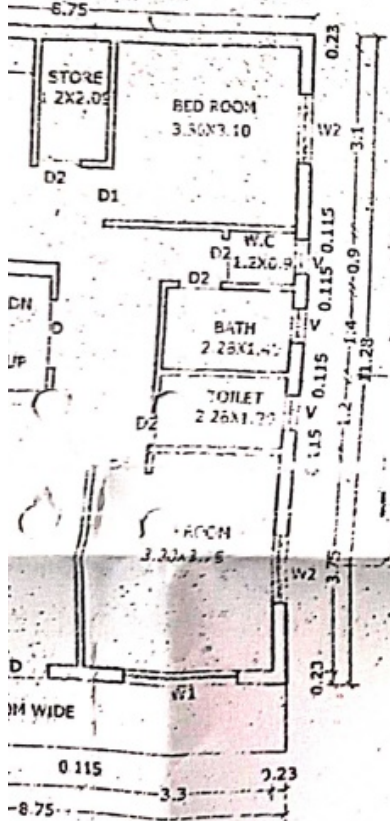

FLOOR PLAN

DETAILS OF FENCING ON ALL SIDES

SCHEDULE OF DOORS & WINDOWS

SYMBOL	SIZE	DESCRIPTION
DW	2.00 X 2.10	DOOR & WINDOW
D	1.00 X 2.10	A. PARTIALLY OPEN DOOR
D1	0.90 X 2.10	-do-
D2	0.75 X 2.10	-do-
W	2.10 X 1.50	ATTACHED WINDOW
W1	1.80 X 1.80	-do-
W2	1.20 X 1.20	-do-
W3	0.75 X 1.20	-do-
W4	1.60 X 1.20	-do-
W5	2.00 X 1.20	-do-
V	0.60 X 0.90	VENTILATOR

NOTES

BOUNDARY OF THE PLOT SHOWN IN BLACK
 PROPOSED WORK SHOWN IN RED
 DRAINAGE LINE SHOWN IN YELLOW

- a) AREA OF TENEMENTS (M²)
- b) TENEMENTS PERMISSIBLE 50/50/100 PER A/C
- c) TENEMENTS PROVIDED
- D) PARKING STATEMENT**
- e) PARKING REQUIRED BY RULE
- f) GARAGES PROVIDED
- g) GARAGES PROVIDED
- h) TOTAL PARKING PROVIDED
- E) LOADING UNLOADING STATEMENT**
- i) LOADING UNLOADING REQUIRED
- j) TOTAL LOADING UNLOADING PROVIDED

CERTIFICATE OF AREA
 THIS IS TO CERTIFY THAT THE PLOT UNDER REF NO. ... SURVEYED BY ME AND THE SPICES OF PLOT STATION AS MEASURED ON SITE AND THE AREA STATED OF OWNERSHIP TITLE

PLAN OF PROPOSED S.NO- 27/3/1+2+3, PLOT AT ANANDVALLI SHIKHAR FOR BHIKA B. PHOLKAR

STRUCTURAL ENGINEER

ARCHITECTS SIGN DHANANJAY PATIL

DHANANJAY PATIL

DRG NO -	M.D-1	DATE -
JOB NO -		CAD BY -
SCALE -	1:100	CHKD BY -

c) GARAGES PROPOSED _____

TOTAL PARKING PROVIDED _____

E LOADING UNLOADING STATEMENT

a) LOADING UNLOADING REQUIRED _____

b) TOTAL LOADING UNLOADING PROVIDED _____

CERTIFICATE OF AREA


THIS IS TO CERTIFY THAT THE PLOT UNDER REFERENCE VIAS. PLAN ARE SURVEYED BY ME AND THE SIZES OF PLOT STATED ON AS MEASURED ON SITE AND THE AREA STATED IN THE DOCUMENTS OF OWNERSHIP TITLE

ARCHITECTS SIGN
DHANANJAY PATIL



**PLAN OF PROPOSED RESIDENCE IN
S.NO- 27/3/1+2+3 , PLOT NO-22
AT ANANDVALLI SHIWAR, NASHIK.
FOR BHICA B. FMOI & OTHERS 3**

STRUCTURAL ENGINEER

CLIENTS SIGN

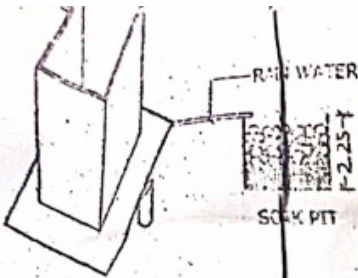

RAIN WATER HARVESTING PROVISION DETAIL

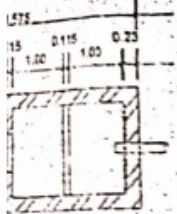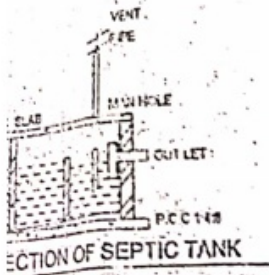


PLAN OF SEPTIC TANK

NO. OF PERSONS

NO. OF PERIODS

NO. OF TANKS

VOLUME OF TANK
1.50=9.924 CUM

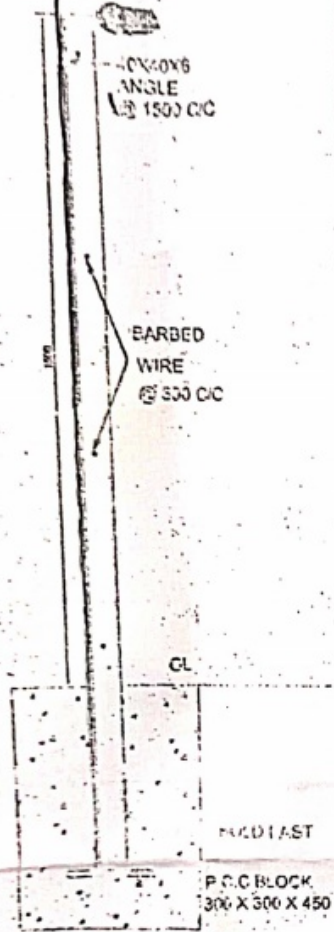

DETAILS OF FENCING ON ALL SIDES

SCHEDULE OF DOORS & WINDOWS

SYMBOL	SIZE	DESCRIPTION
DW	2.00X2.10	DOOR & WINDOW
D	1.00X2.10	PARTIALLY OPEN DOOR
D1	0.90X2.10	-do-
D2	0.75X2.10	-do-
W	2.10X1.50	GLAZED WINDOW
W1	1.80X1.50	-do-
W2	1.20X1.20	-do-
W3	0.75X1.20	-do-
W4	1.50X1.20	-do-
W5	2.00X1.20	-do-
V	0.60X0.90	VENTILATOR

PLOT SHOWN IN BLACK
(SHOWN IN RED
HAWN IN YELLOW)

ARCHITECTS SIGN DHANANJAY PATIL

DHANANJAY PATIL

ARCHITECT
30, RACCA COLONY
SHARANPUR ROAD
NASHIK 422 002
PHONE- 2575367, 2574689

DRG NO- M.D-1

DATE - 12/07/2004

JOB NO-

CAD BY- M GOVIND

SCALE - 1:100

CKD BY- D S PATIL