



 Executive Engineer

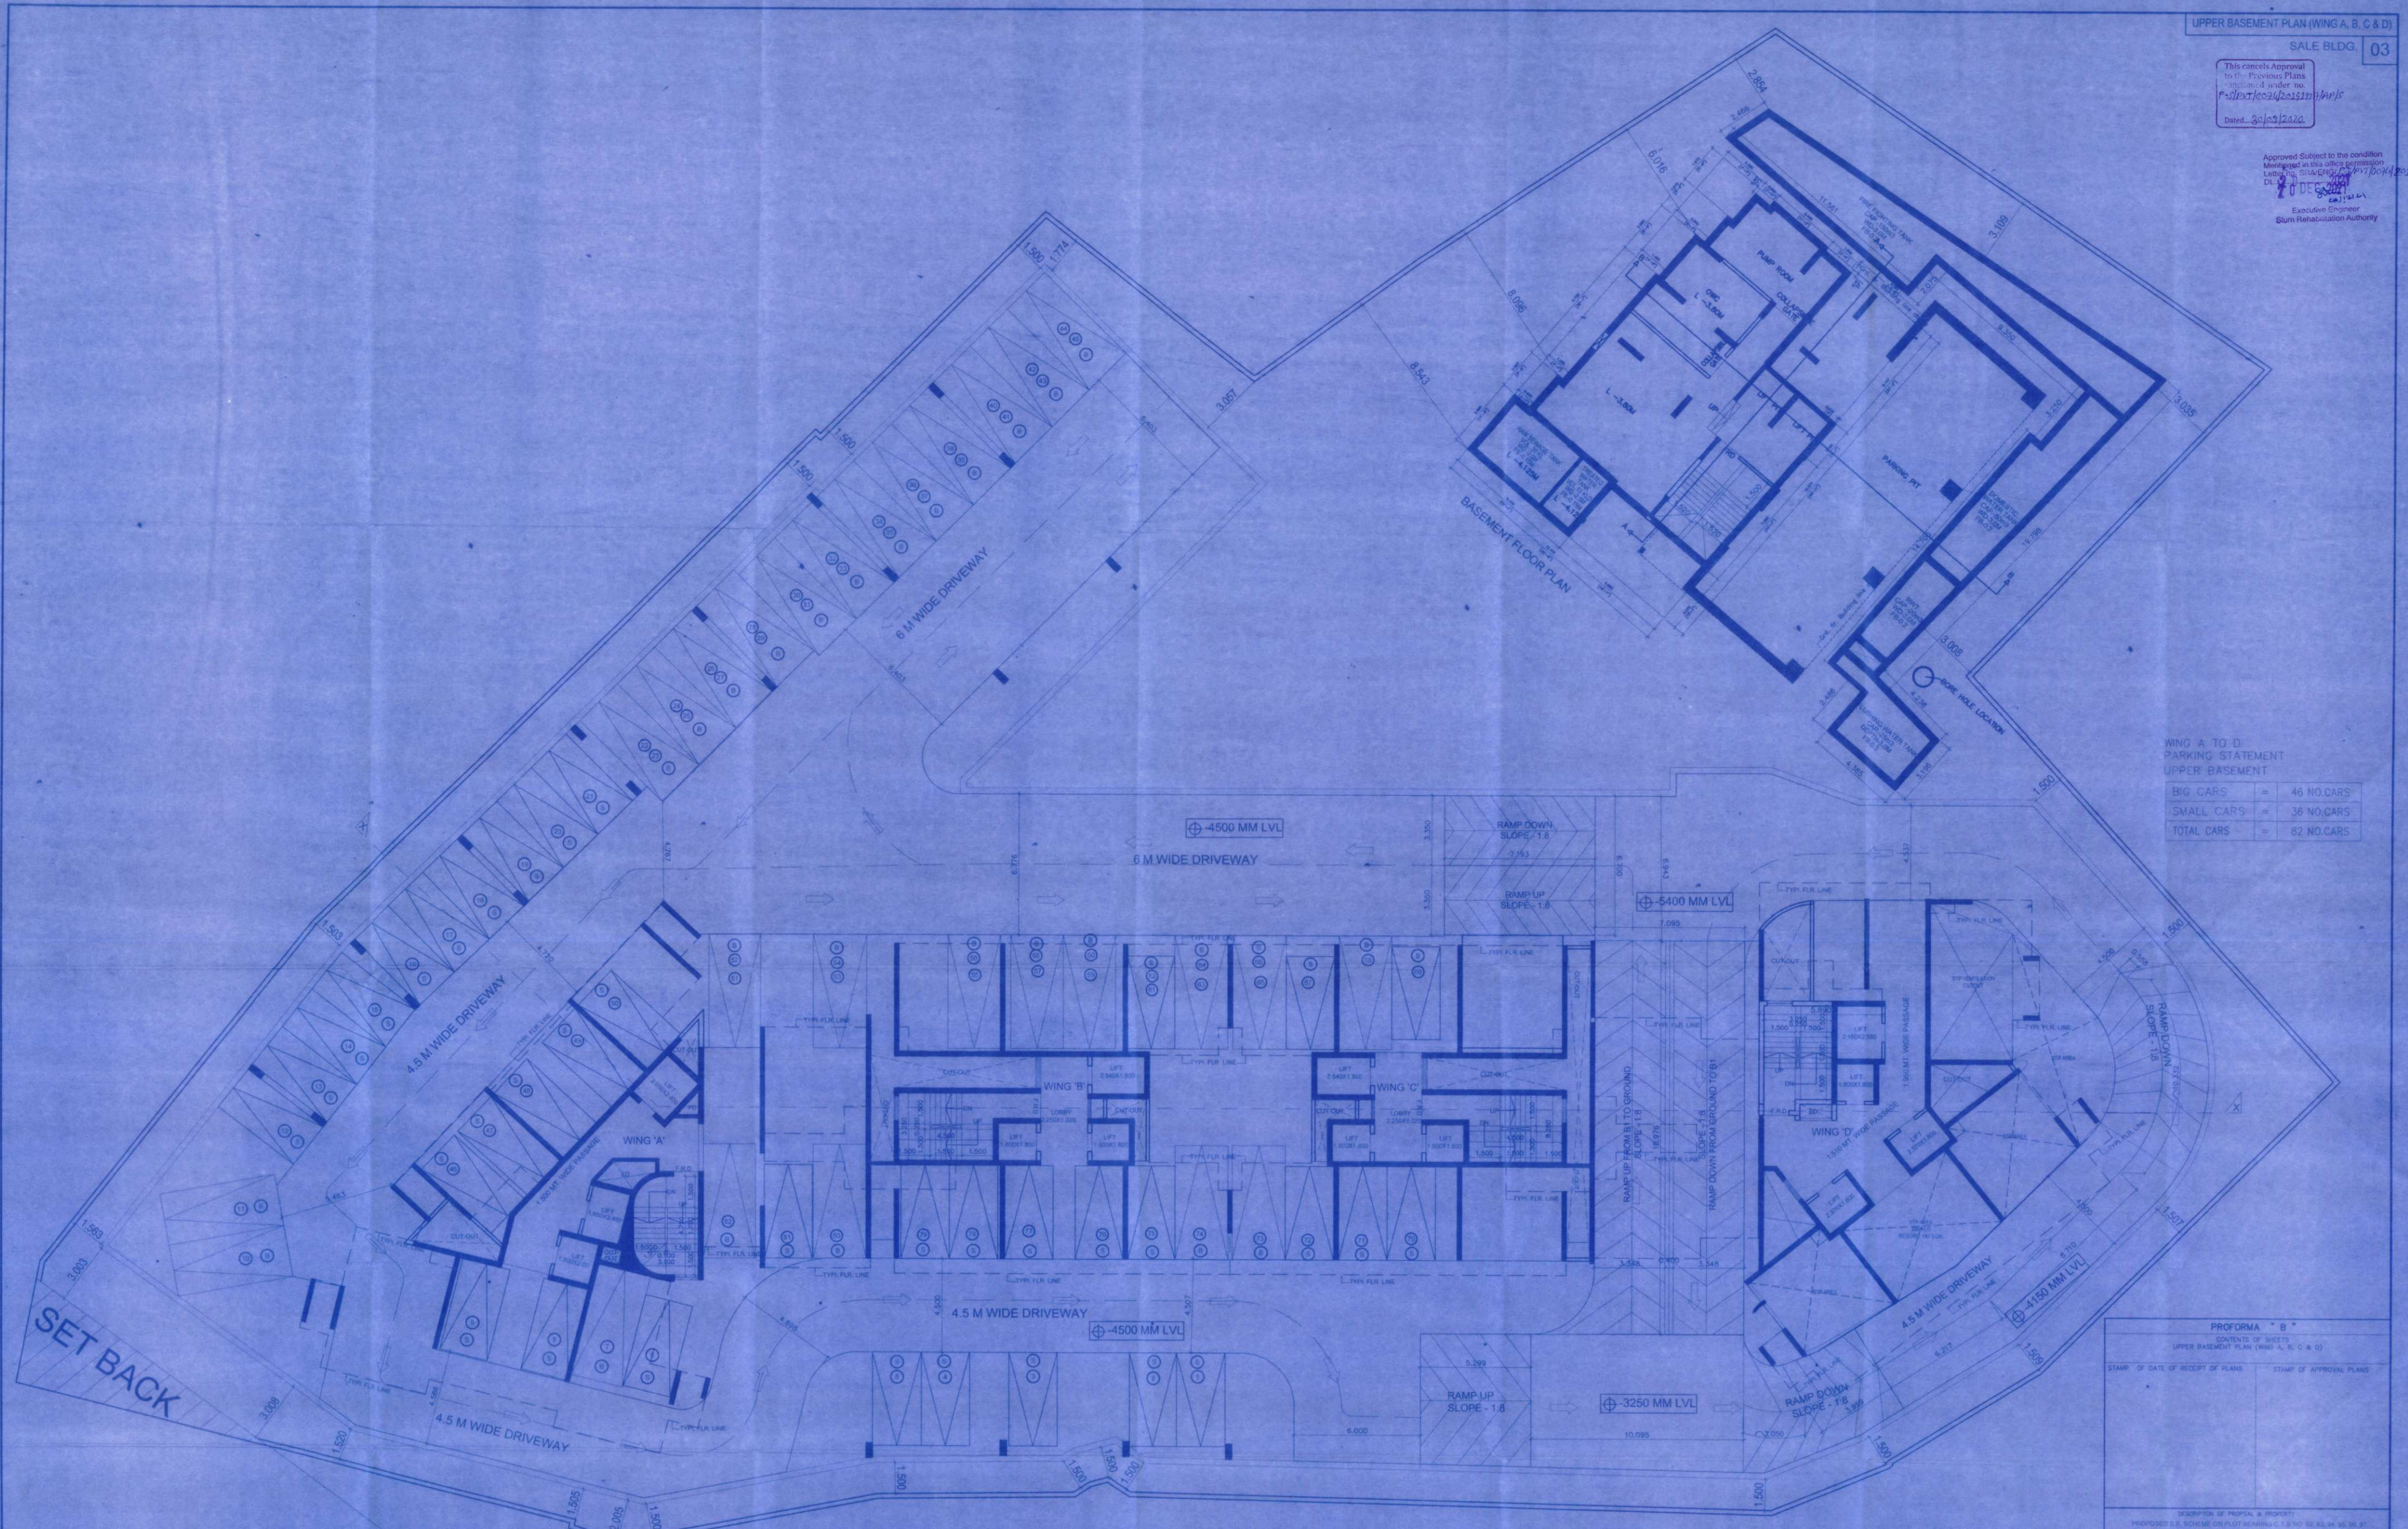

WING A TO D
 PARKING STATEMENT
 UPPER BASEMENT

BIG CARS	=	46 NO. CARS
SMALL CARS	=	36 NO. CARS
TOTAL CARS	=	82 NO. CARS

UPPER BASEMENT FLOOR PLAN
 SCALE - 1:100

PROFORMA "B"	
CONTENTS OF SHEETS UPPER BASEMENT PLAN (WING A, B, C & D)	
STAMP OF DATE OF RECEIPT OF PLANS	STAMP OF APPROVAL PLANS
DATE	DATE
SCALE	SCALE
ORIENT	ORIENT
CHECKED	CHECKED