


TERRACE FLOOR (WING-A)  
5TH TO 6TH FLOOR PLAN (WING B, C & D)


SALE BLDG. 06

PROFORMA \* B \*


| CONTENTS OF SHEETS   |        | TERRACE FLOOR (WING-A)   |  |
|--|--------|--|--|
| 5TH TO 6TH FLOOR PLAN (WING B, C & D)  |        | STAMP OF APPROVAL PLANS  |  |
| STAMP OF DATE OF RECEIPT OF PLANS  |        | This cancels Approval to the Previous Plans sanctioned under no. P-5107/LOCAL/2014/227/MP/5 Dated: 30/09/2020  |  |
| DESCRIPTION OF PROPOSAL & PROPERTY   |        | Approved Subject to the condition mentioned in this office permission Letter no. SRA/EL/2014/177/06/24/2014  |  |
| PROPOSED S.R. SCHEME ON PLOT BEARING C.T.S NO. 92, 93, 94, 95, 96, 97, OF VILLAGE GOREGAON OSHWARA DISTRICT RAM MANDIR ROAD, GOREGAON (W) MUMBAI - 400 104 |        | 80<br>عبدالله<br>Executive Engineer<br>Slum Rehabilitation Authority   |  |
| NAME OF DEVELOPER  |        | GOREGAON ELECTRICAL INDUSTRIES LLP<br>For Goregaon Electrical Industries LLP   |  |
| JOB NO   | DATE   | SIGNATURE OF DEVELOPER   |  |
| DRW NO   | SCALE  | Partner  |  |
| NORTH  | DRN BY | RAJENDRA U. PAGNIS   |  |
| CHEK BY  |        | ARCHITECTS, DESIGNERS & PLANNING CONSULTANTS<br>4, ANAND, OPP VITHAL MANDIR, LVAIDYA ROAD, DADAR (WEST), MUMBAI-400028<br>OFF TEL - 24310225, 24306081 |  |

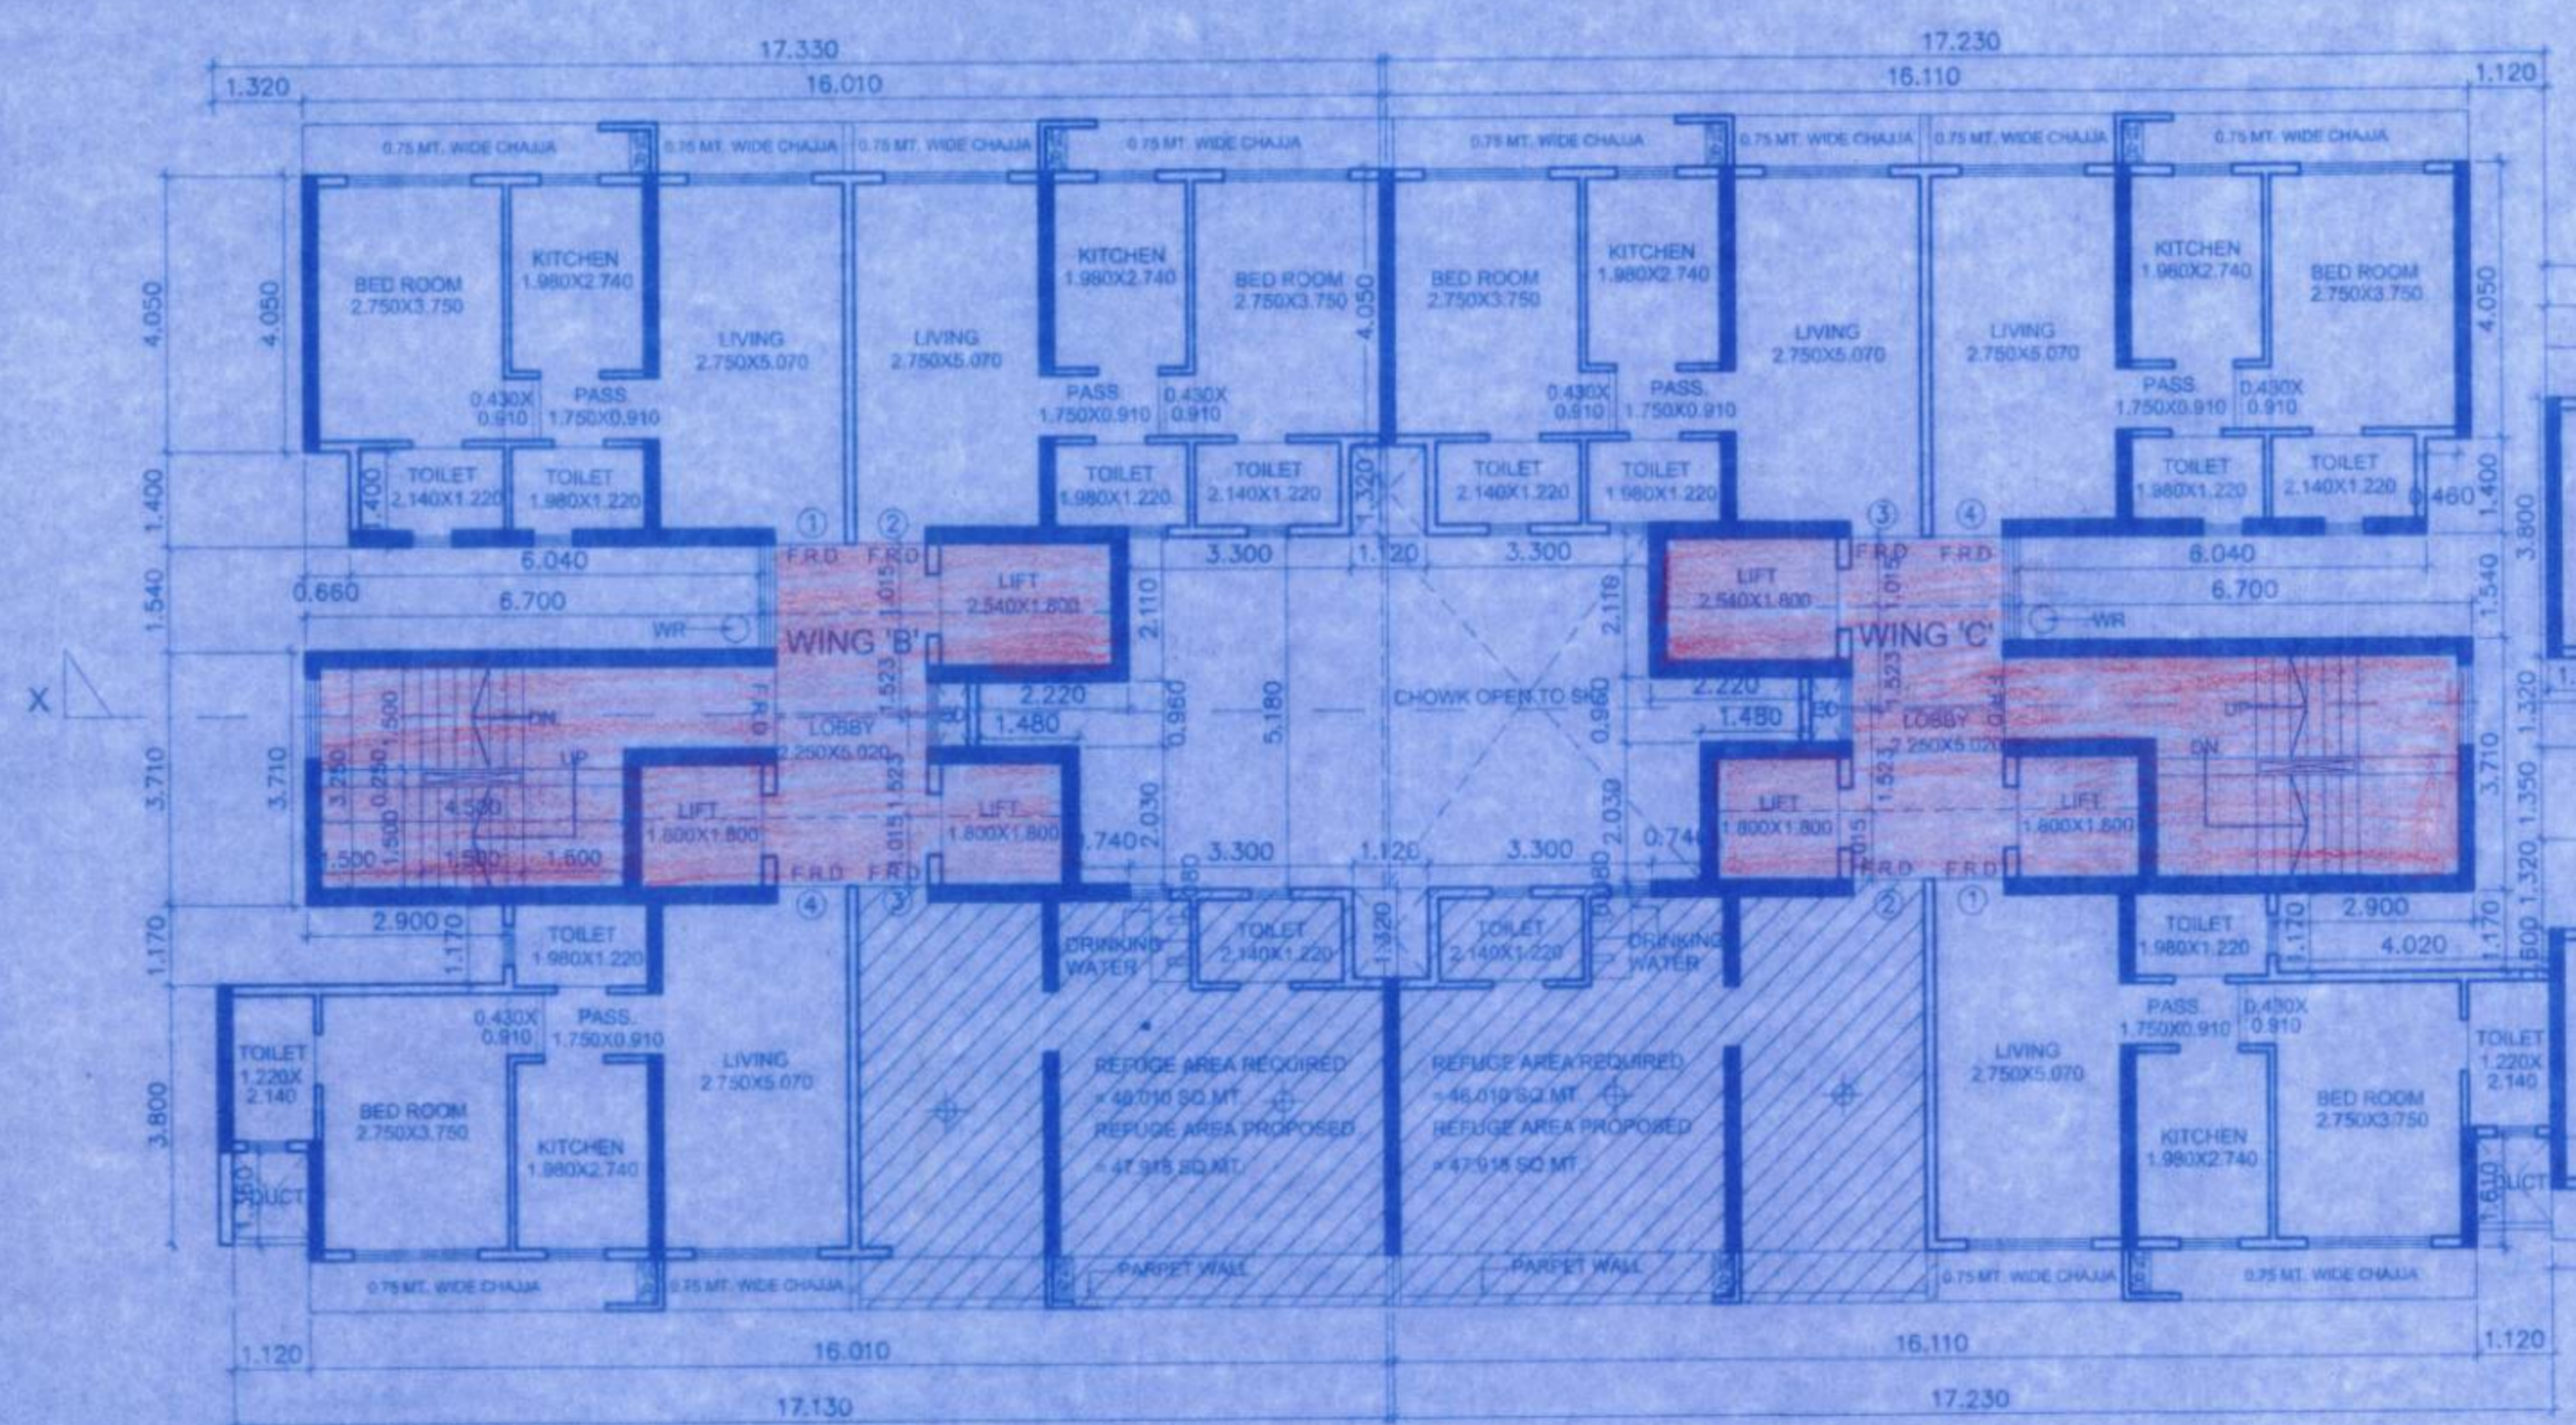

6TH (REFUGE) FLOORS PLAN (WING - C & D)  
SCALE- 1:100

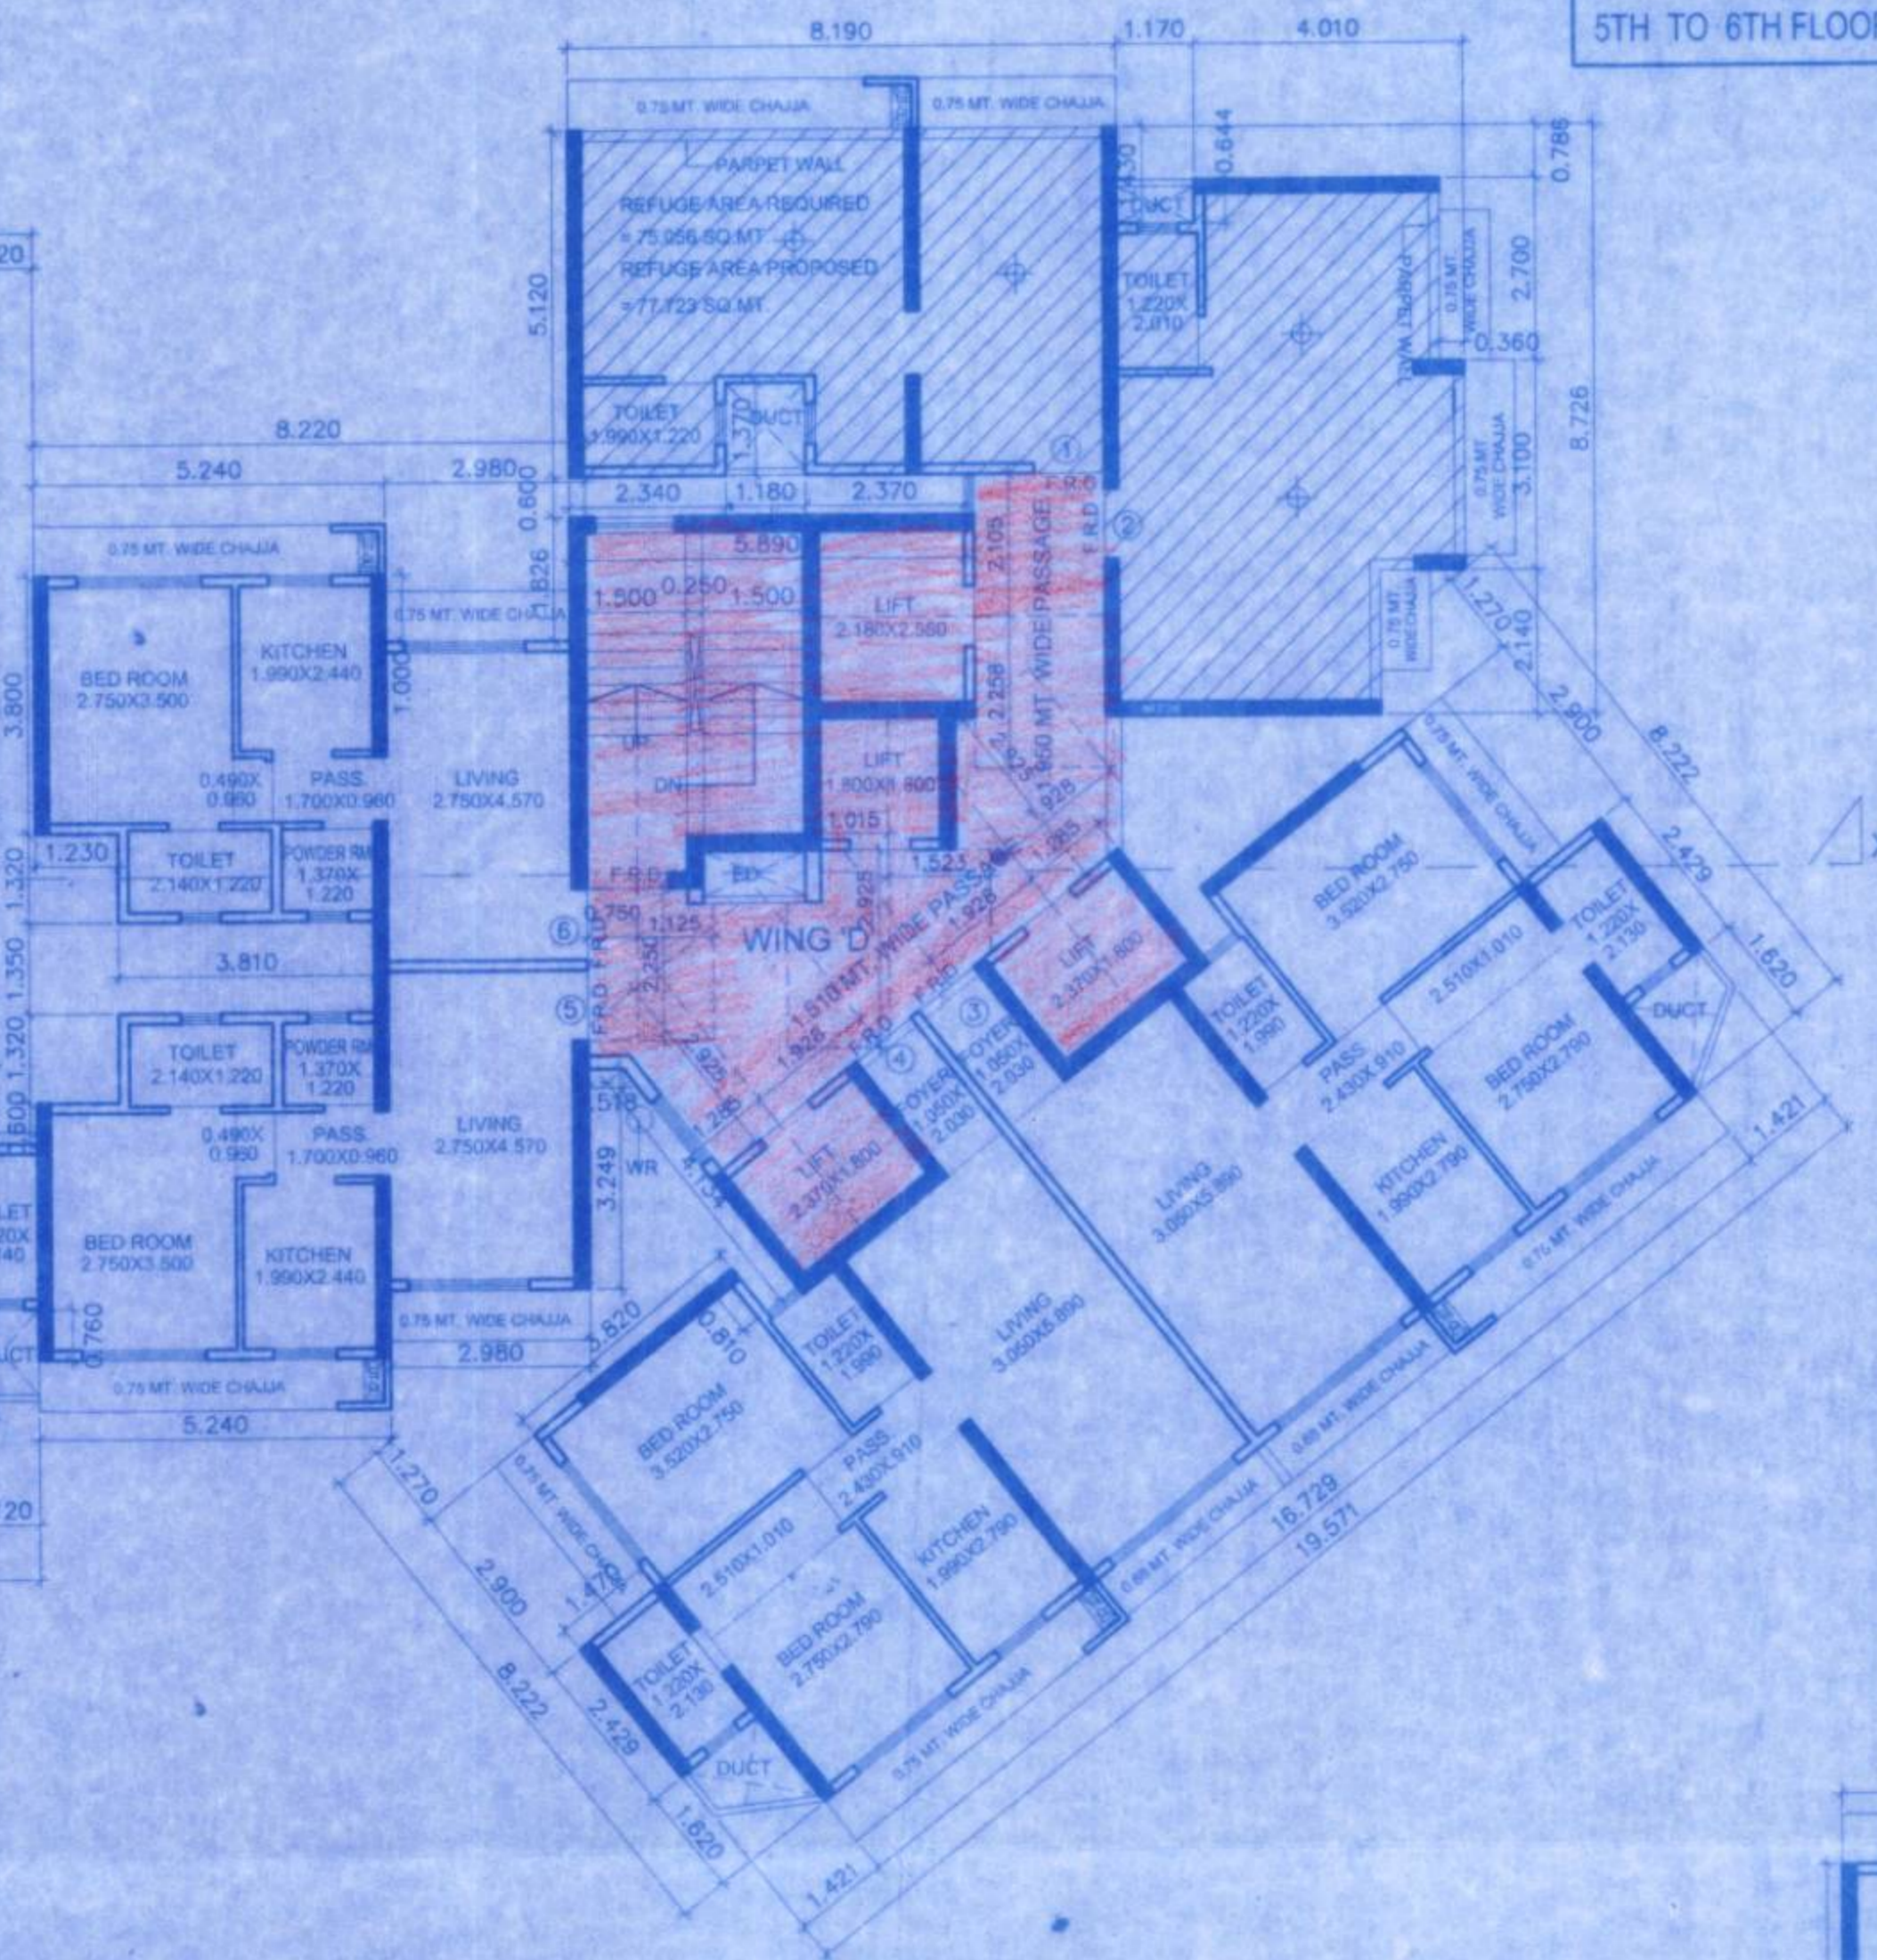

TERRACE FLOOR PLAN (WING-A) & 5TH FLOOR PLAN (WING-B, C & D)  
SCALE- 1:100

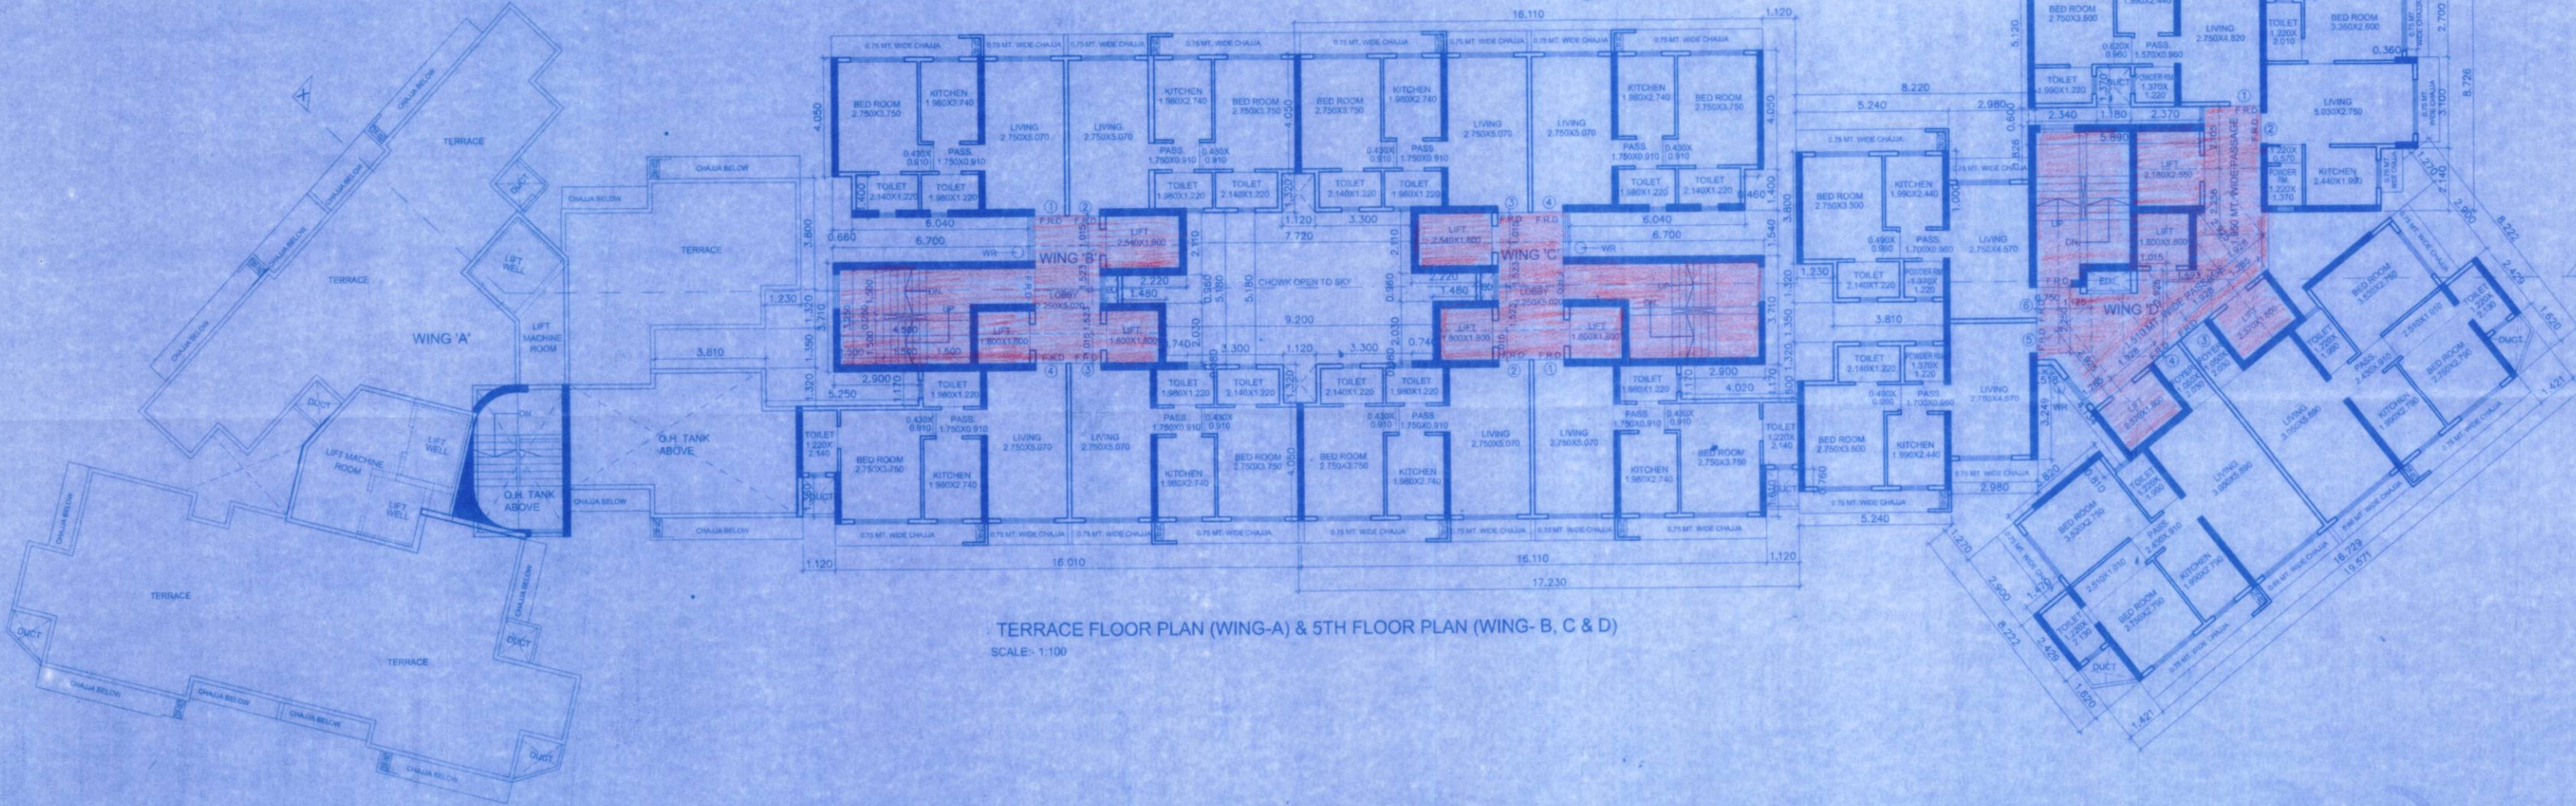

6TH (REFUGE) FLOORS PLAN (WING - C & D)  
SCALE- 1:100