

AREA DAIGRAM & CALCULATION :-

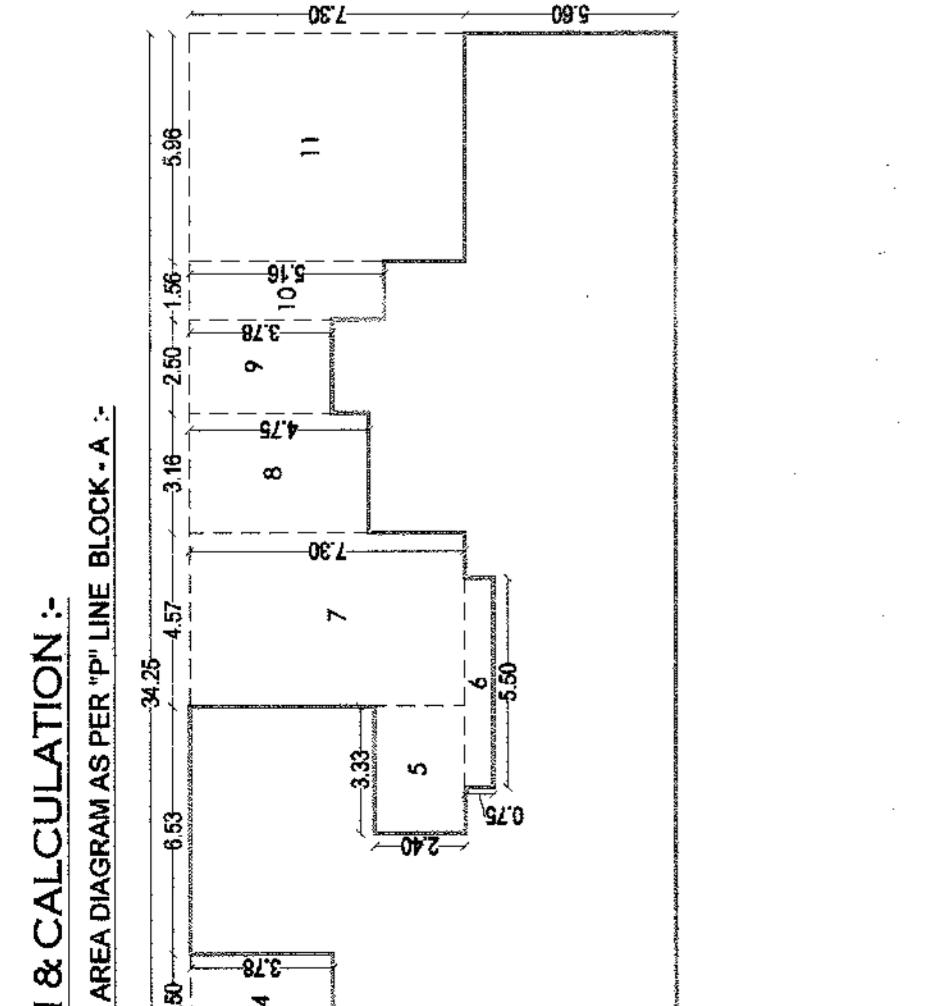


Table with 2 columns: Block, Area. Includes calculations for Block A and Block B.

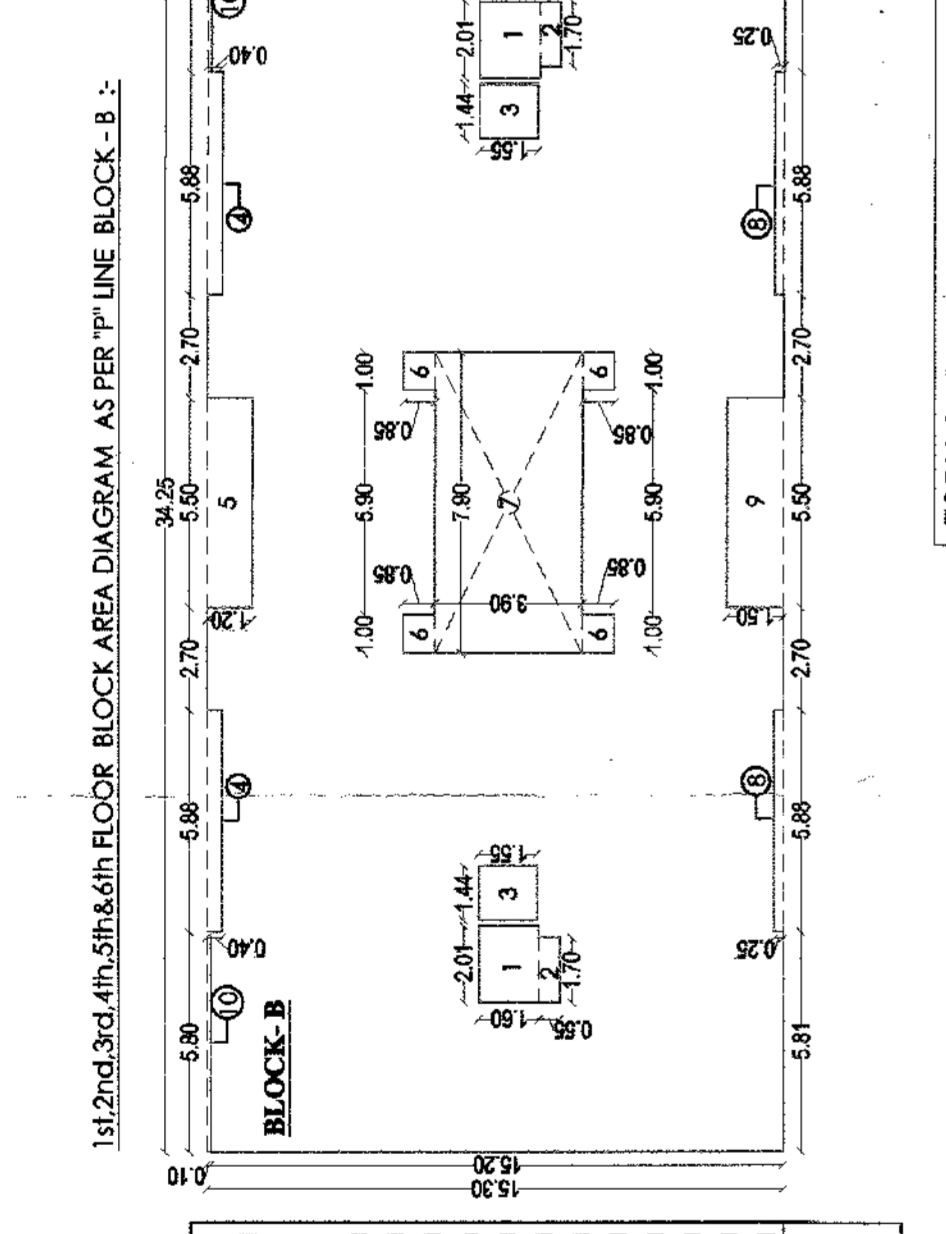


Table with 2 columns: Block, Area. Includes calculations for Block A and Block B.

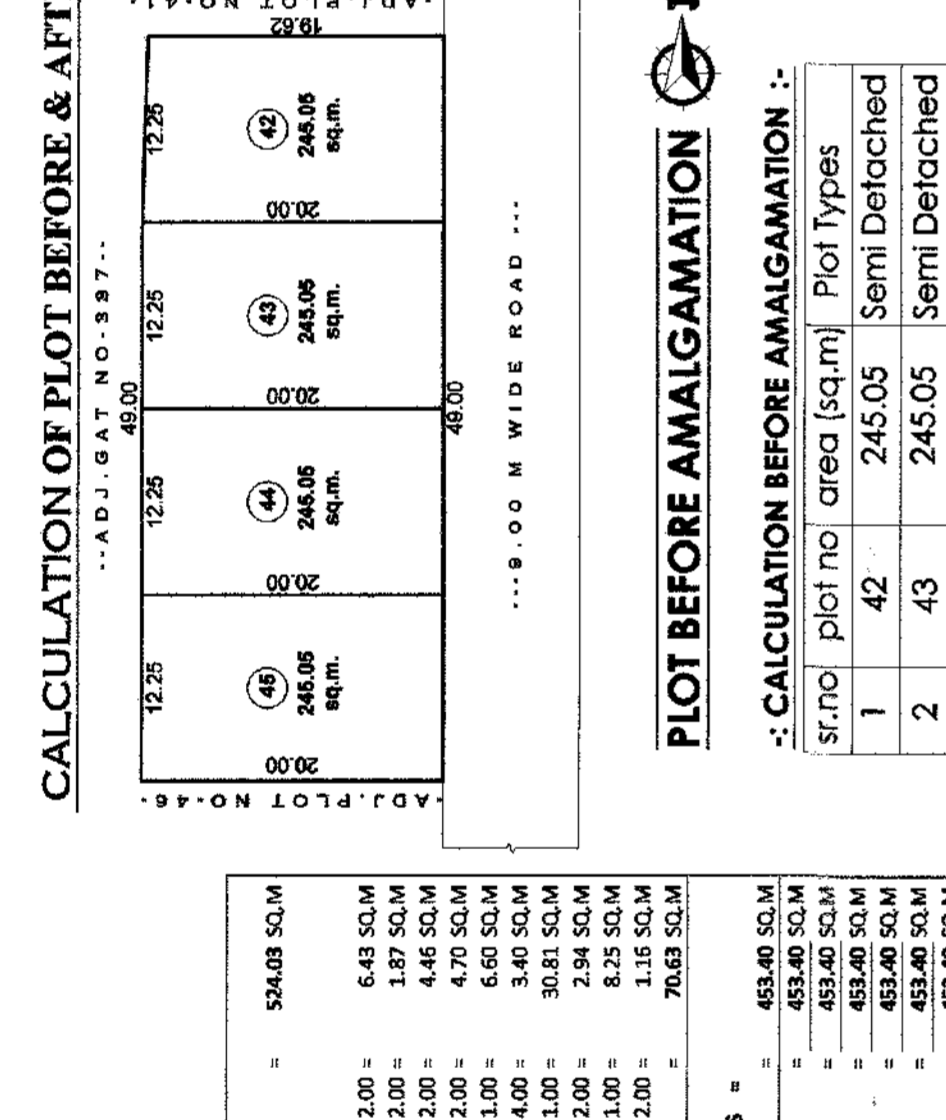


Table showing calculations for plot before amalgamation with columns for area and types.

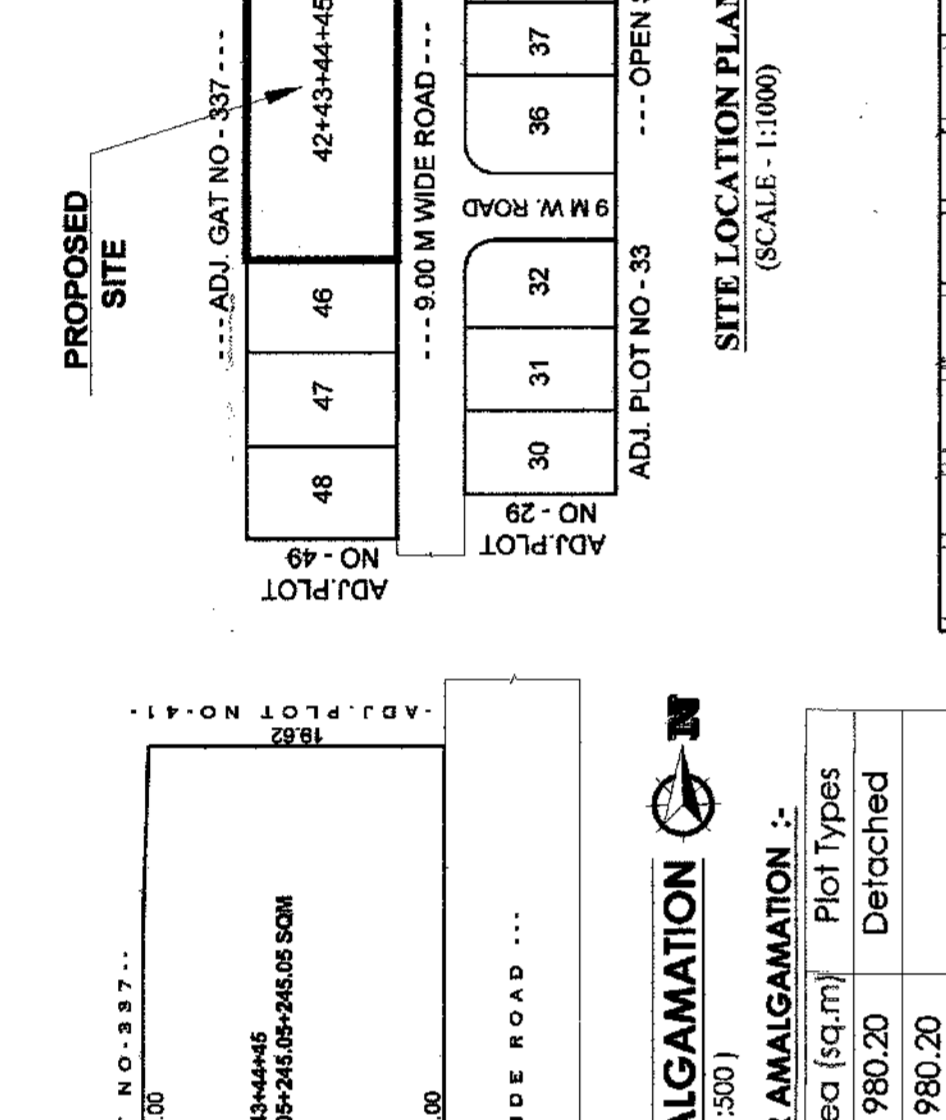


Table showing calculations for plot after amalgamation with columns for area and types.

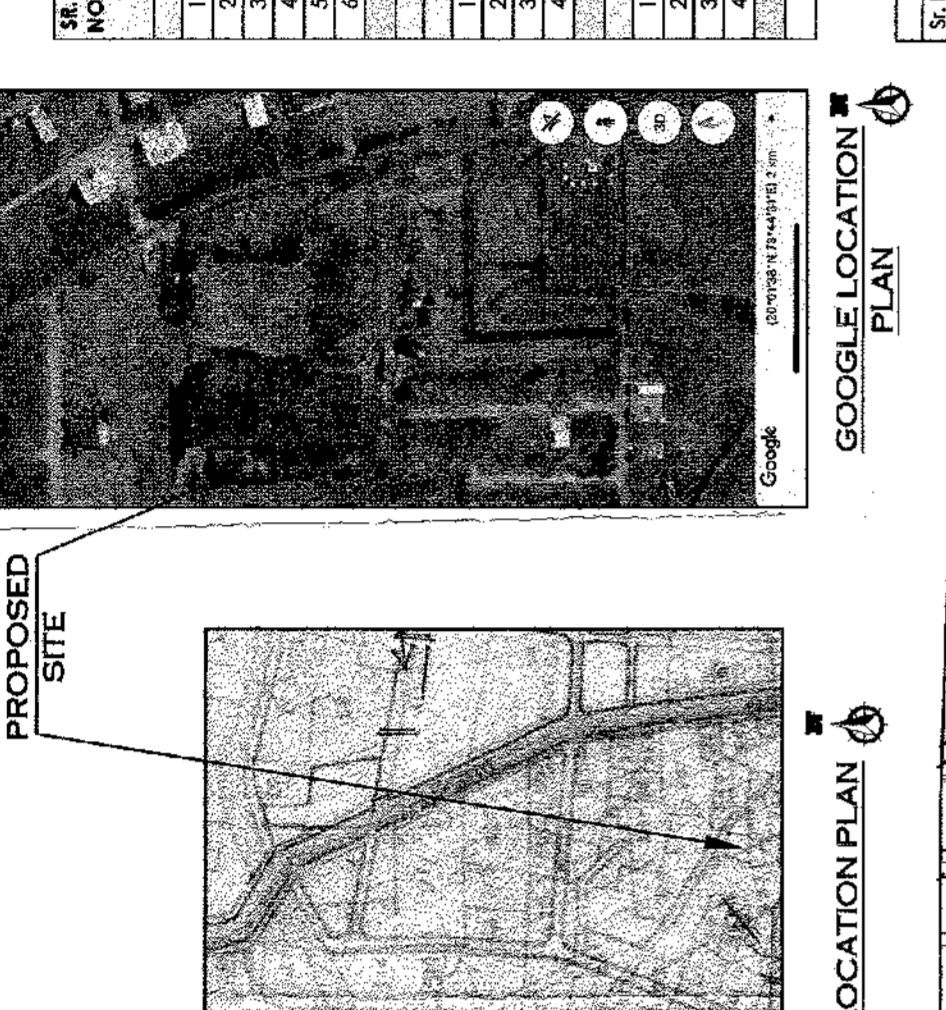


Table showing area statement with columns for area, description, and remarks.

PERFORMA - I AREA STATEMENT AND PROPOSED AMALGAMATION & COMMERCIAL AND RESIDENTIAL BUILDING PLAN ON PLOT NO. 427-43-44-45, BEJALPUR SHIVAR, TAL- NASHIK, DIST - NASHIK, FOR MR. OMKAR BUILDERS AND DEVELOPERS THROUGH OWNER MR. RAVI PRABHAKAR MHADSHUNE, AND OTHER - 02.

FORM OF STATEMENT 2 (S.NO.9(i))

Table with 2 columns: Building Floor, Area. Lists floors from Ground to Sixth and their respective areas.

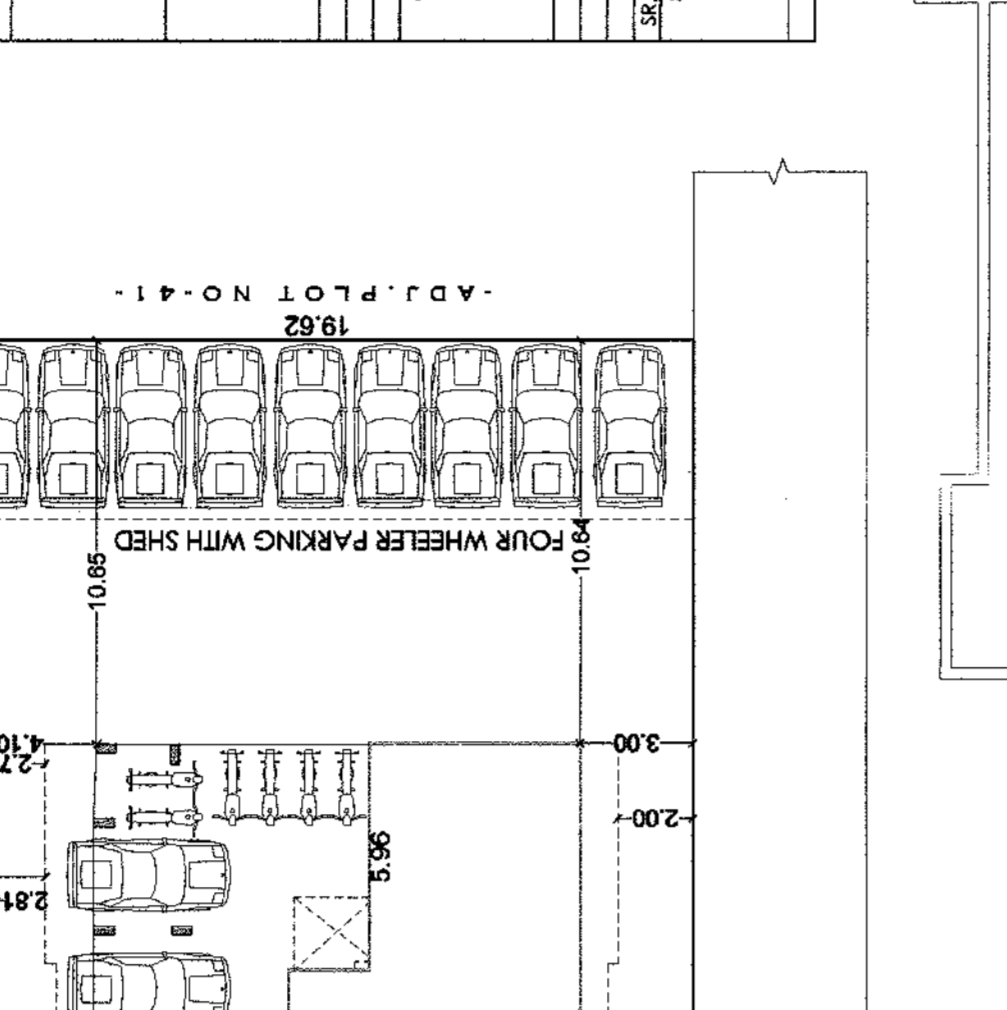
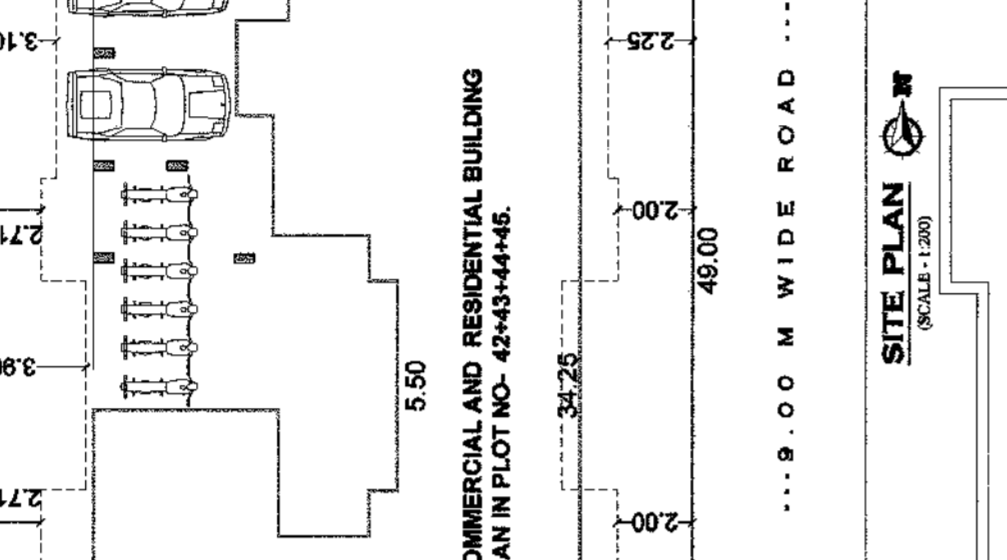
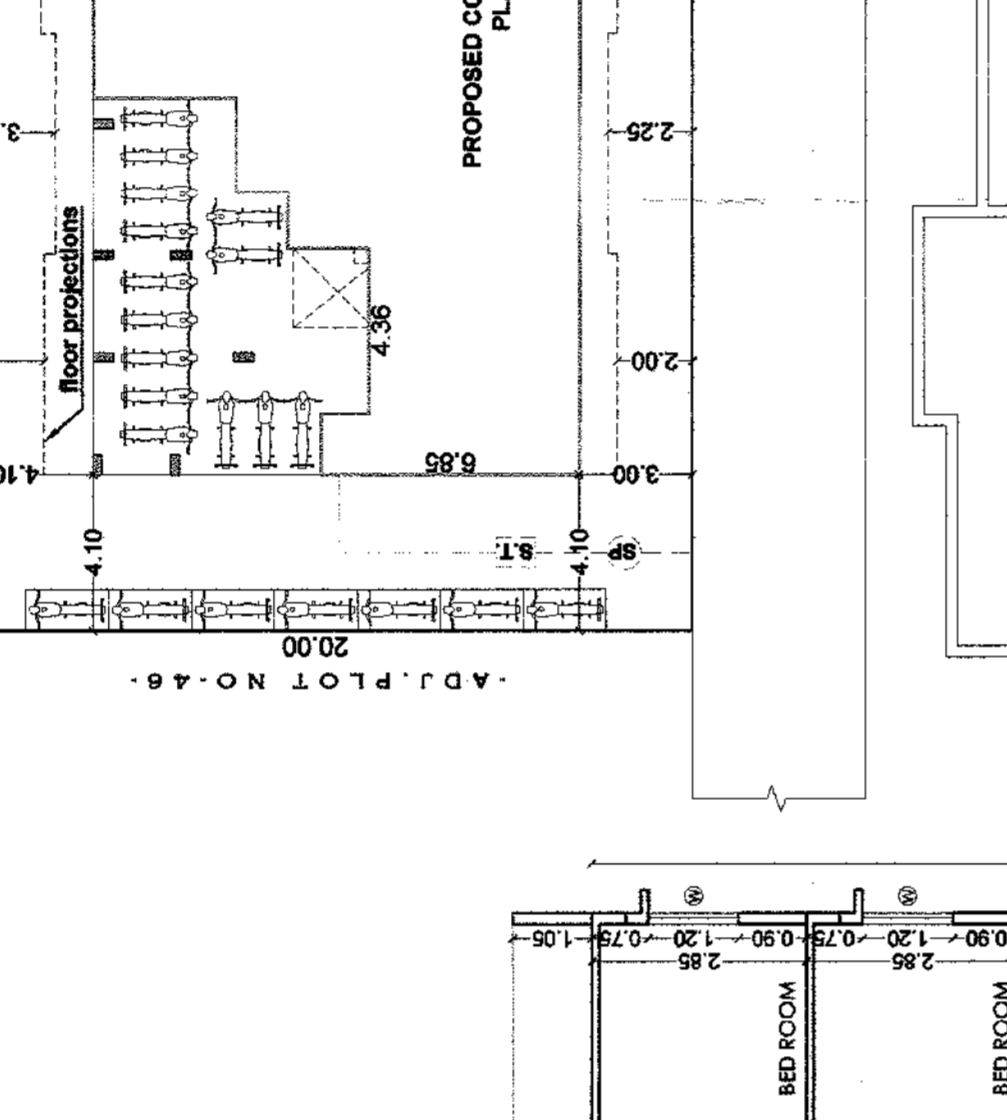
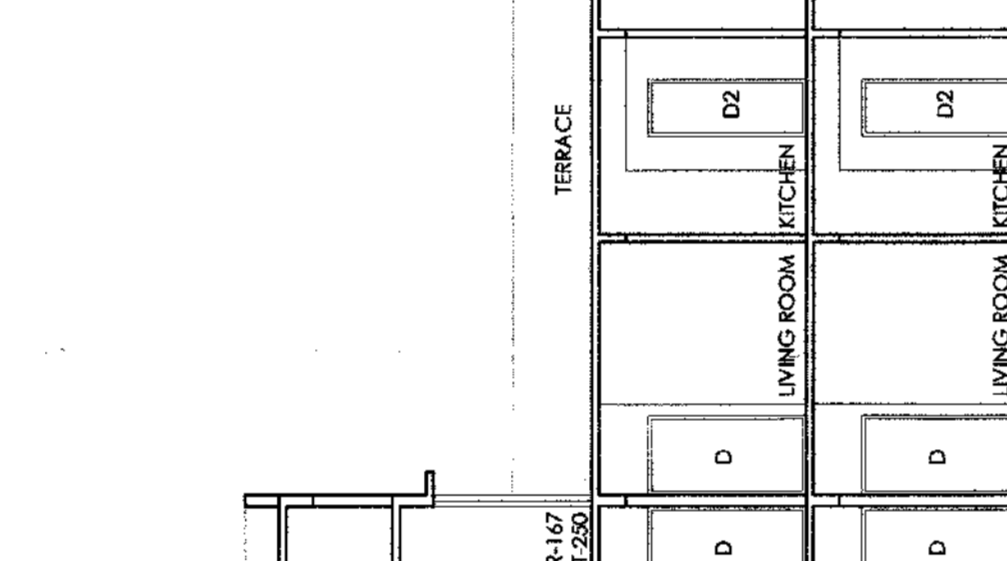
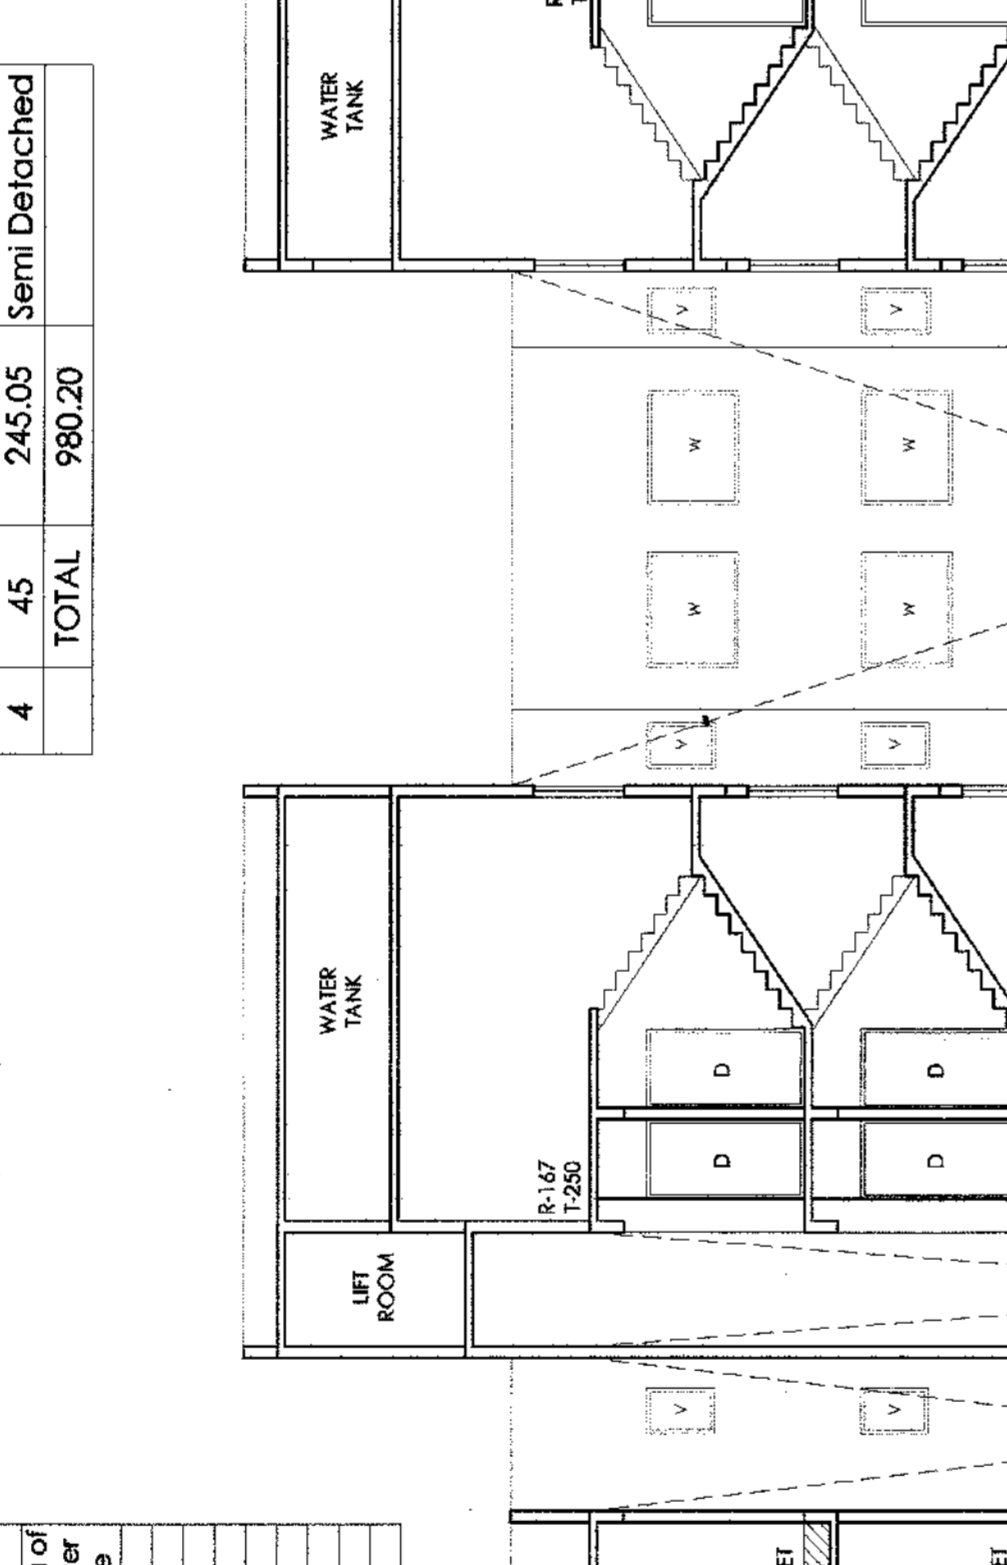
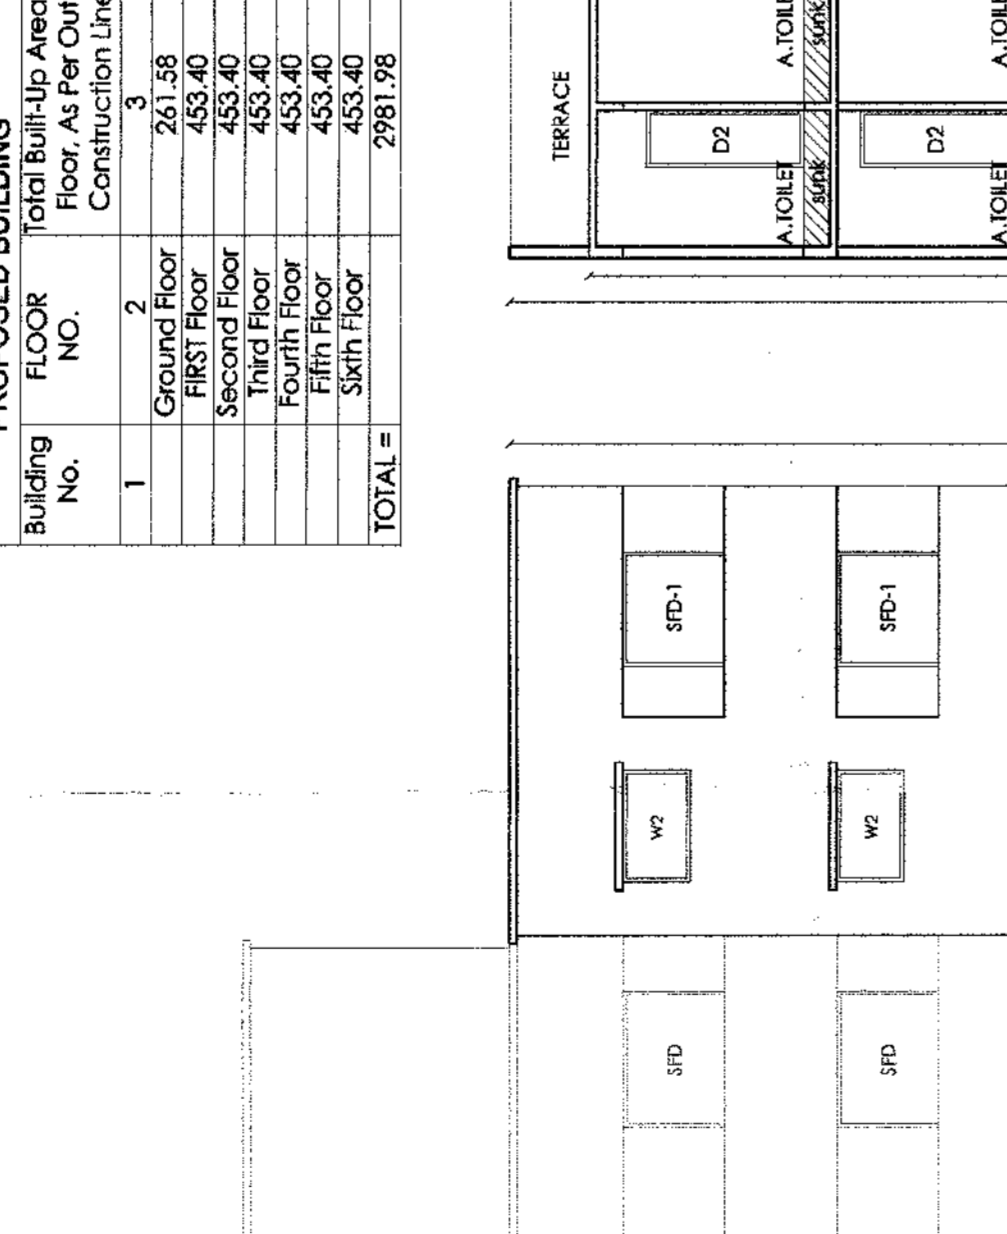
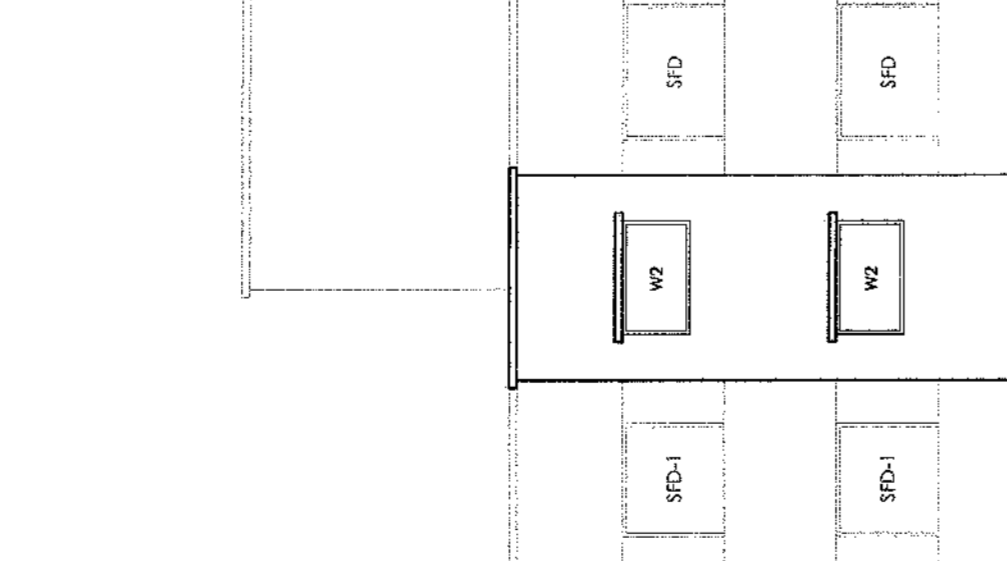


Table showing area statement with columns for area, description, and remarks.

PERFORMA - I AREA STATEMENT AND PROPOSED AMALGAMATION & COMMERCIAL AND RESIDENTIAL BUILDING PLAN ON PLOT NO. 427-43-44-45, BEJALPUR SHIVAR, TAL- NASHIK, DIST - NASHIK, FOR MR. OMKAR BUILDERS AND DEVELOPERS THROUGH OWNER MR. RAVI PRABHAKAR MHADSHUNE, AND OTHER - 02.

FRONT SIDE ELEVATION

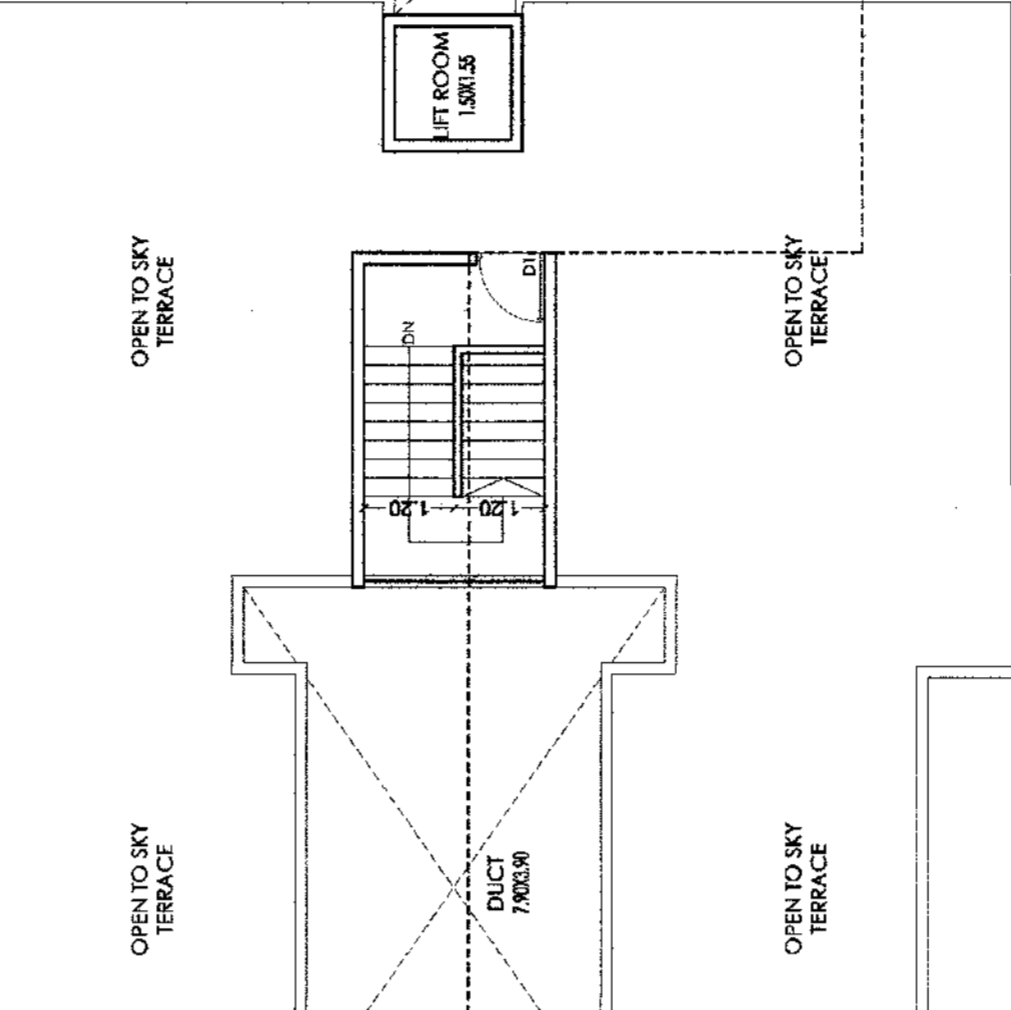
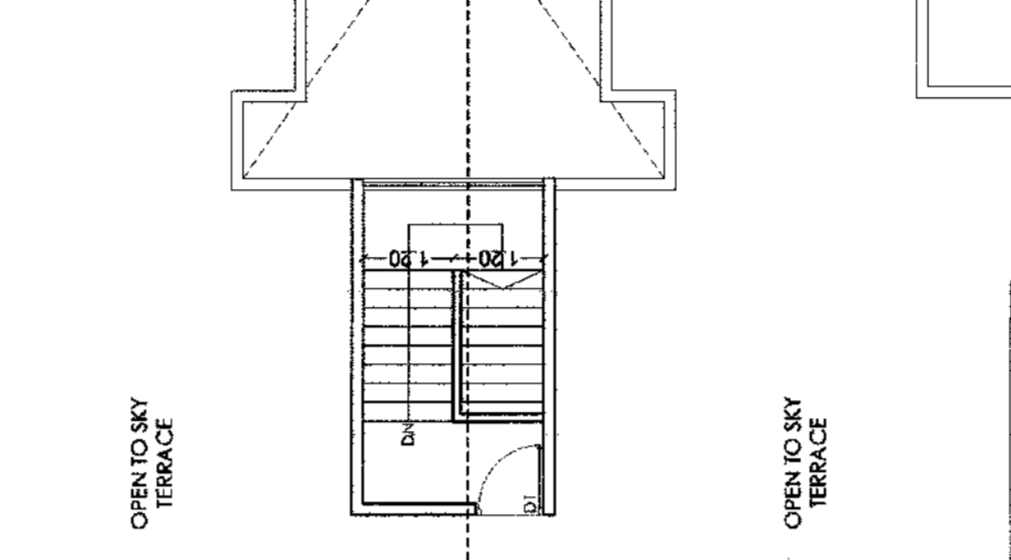
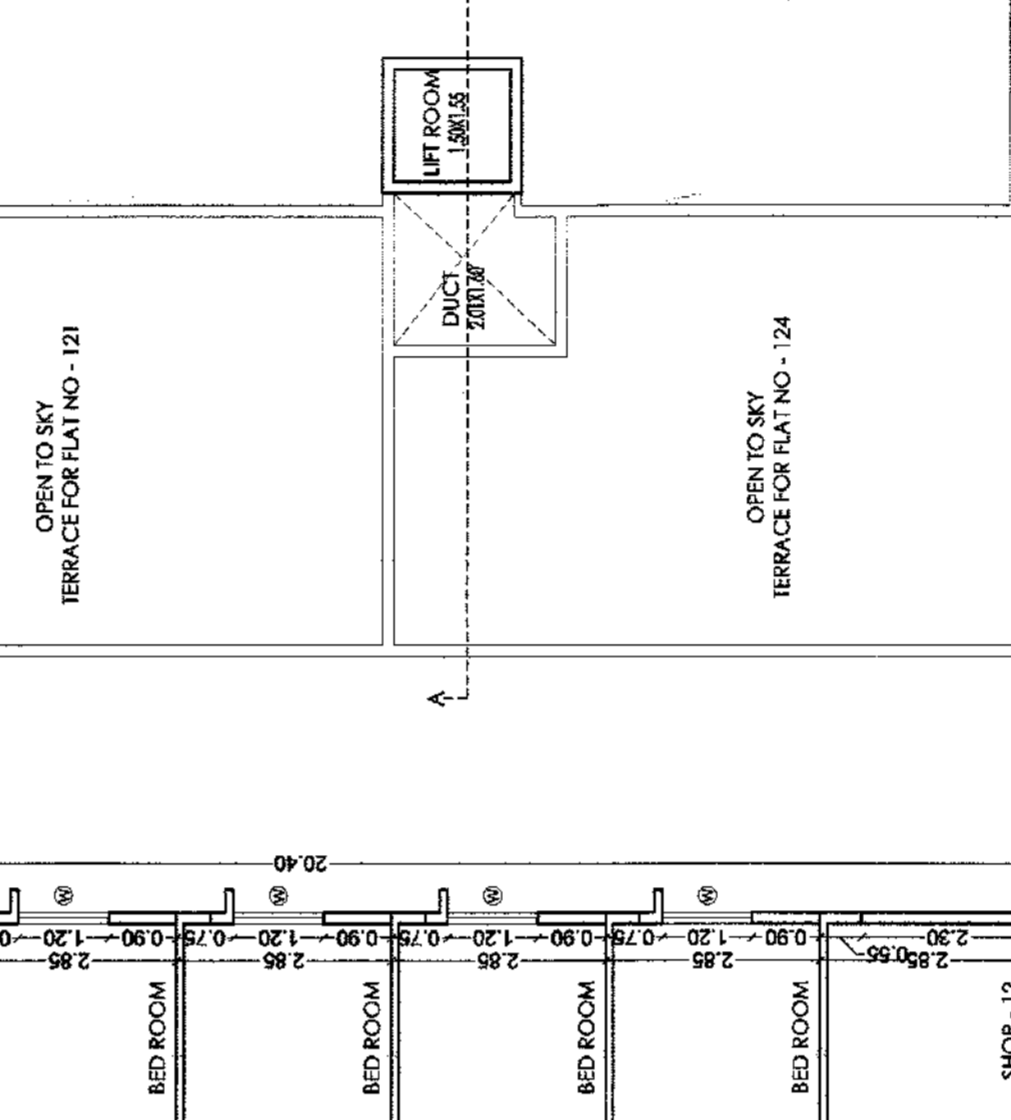
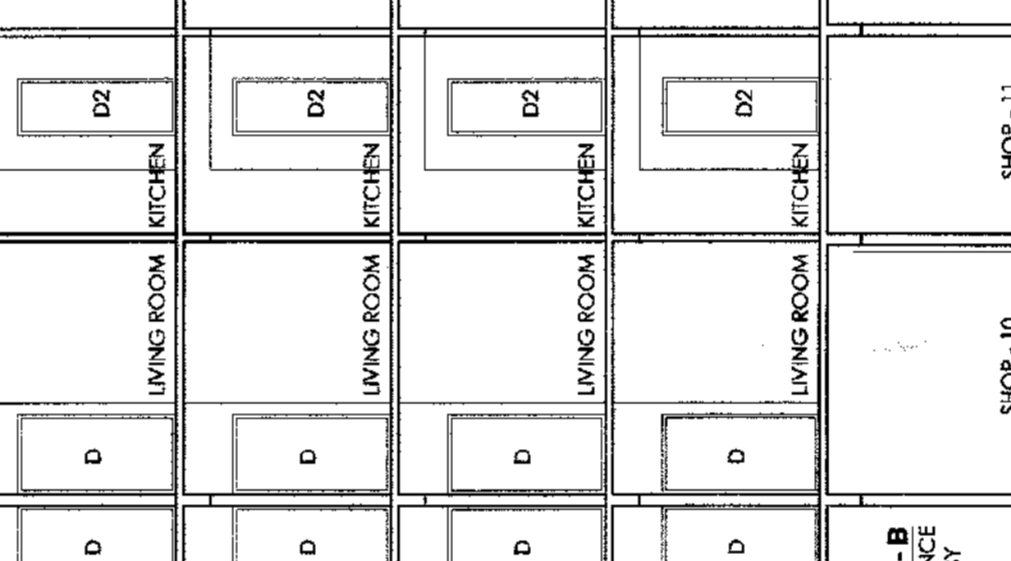
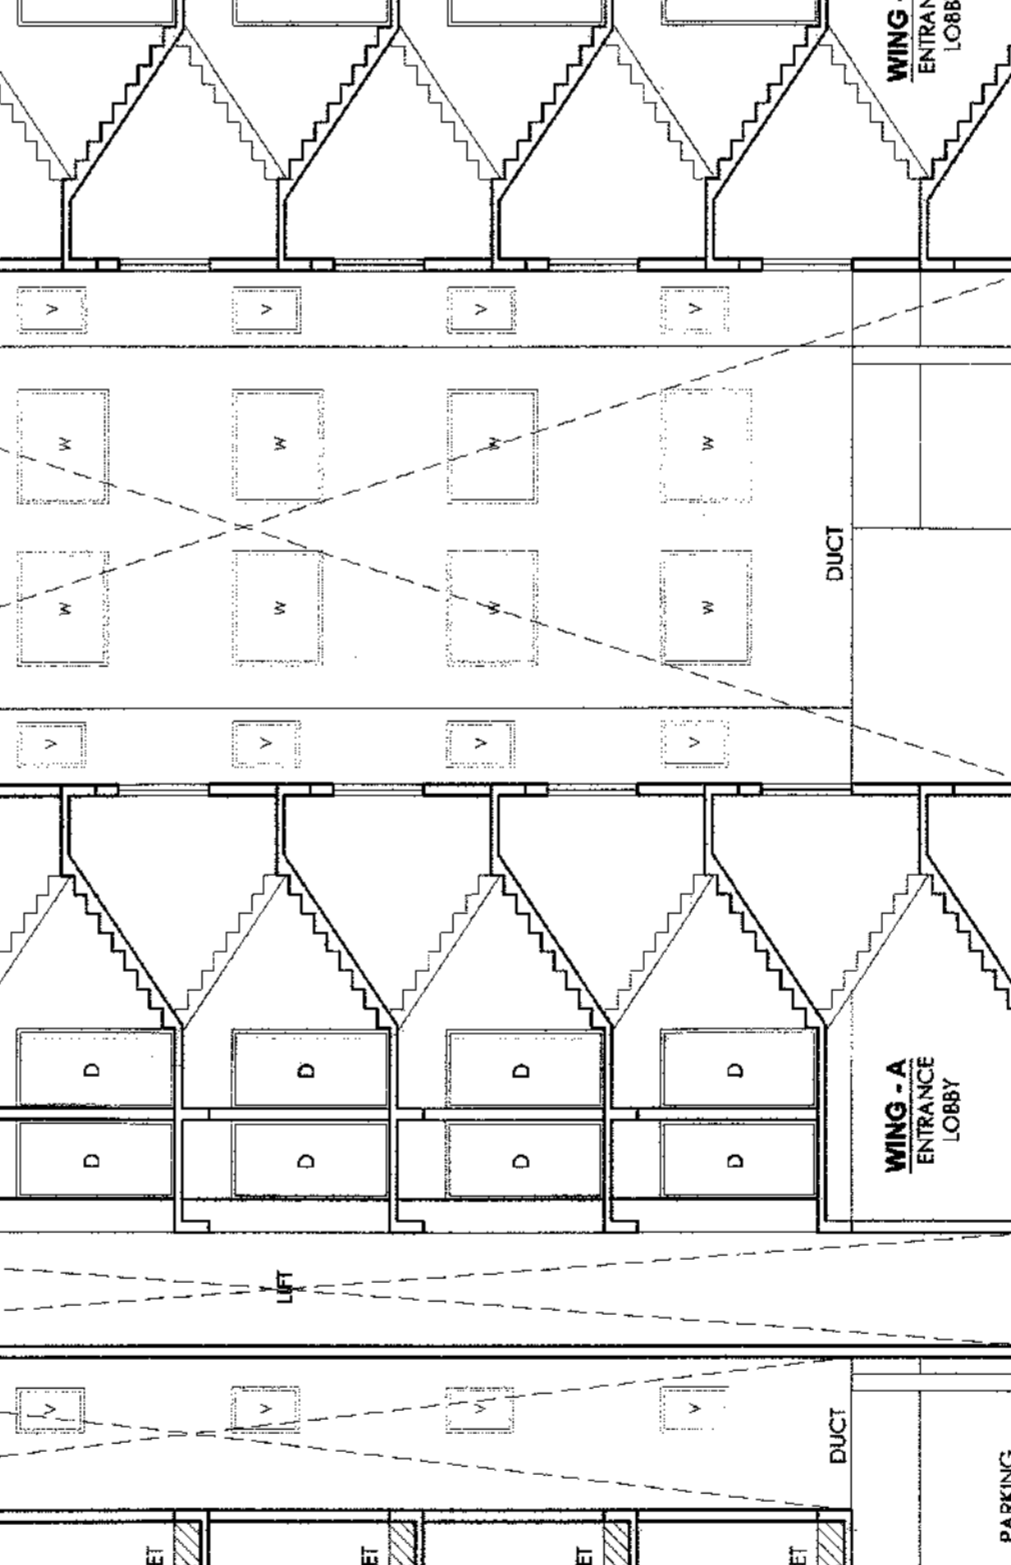
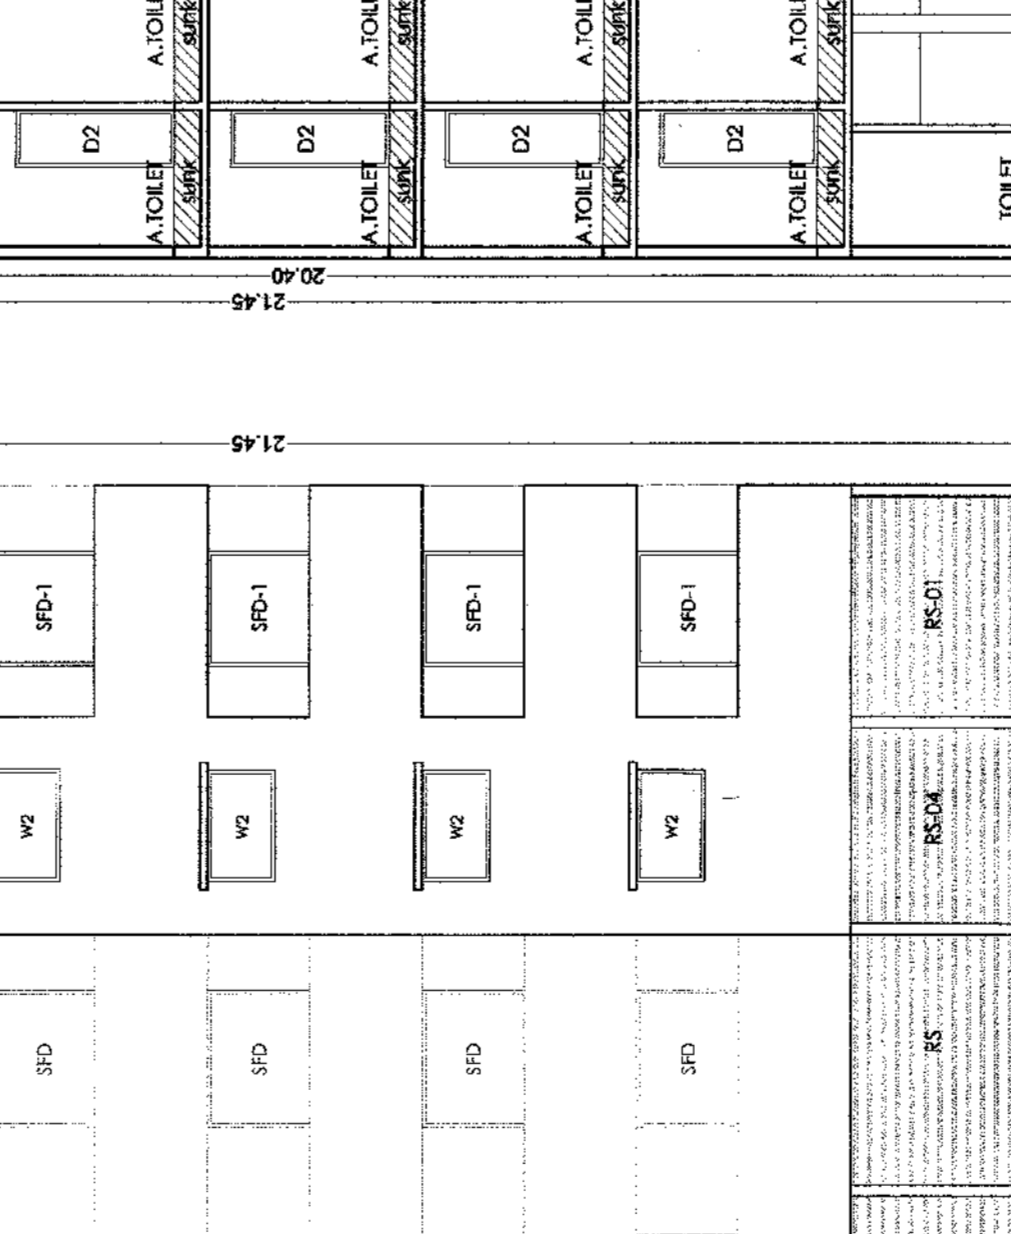
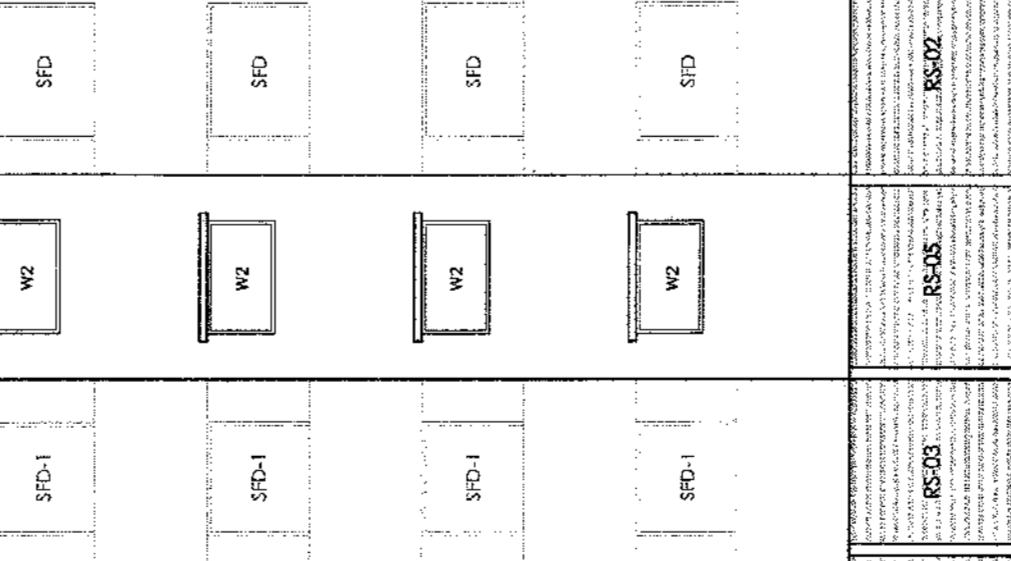


Table showing area statement with columns for area, description, and remarks.

PERFORMA - I AREA STATEMENT AND PROPOSED AMALGAMATION & COMMERCIAL AND RESIDENTIAL BUILDING PLAN ON PLOT NO. 427-43-44-45, BEJALPUR SHIVAR, TAL- NASHIK, DIST - NASHIK, FOR MR. OMKAR BUILDERS AND DEVELOPERS THROUGH OWNER MR. RAVI PRABHAKAR MHADSHUNE, AND OTHER - 02.

PARKING PLAN

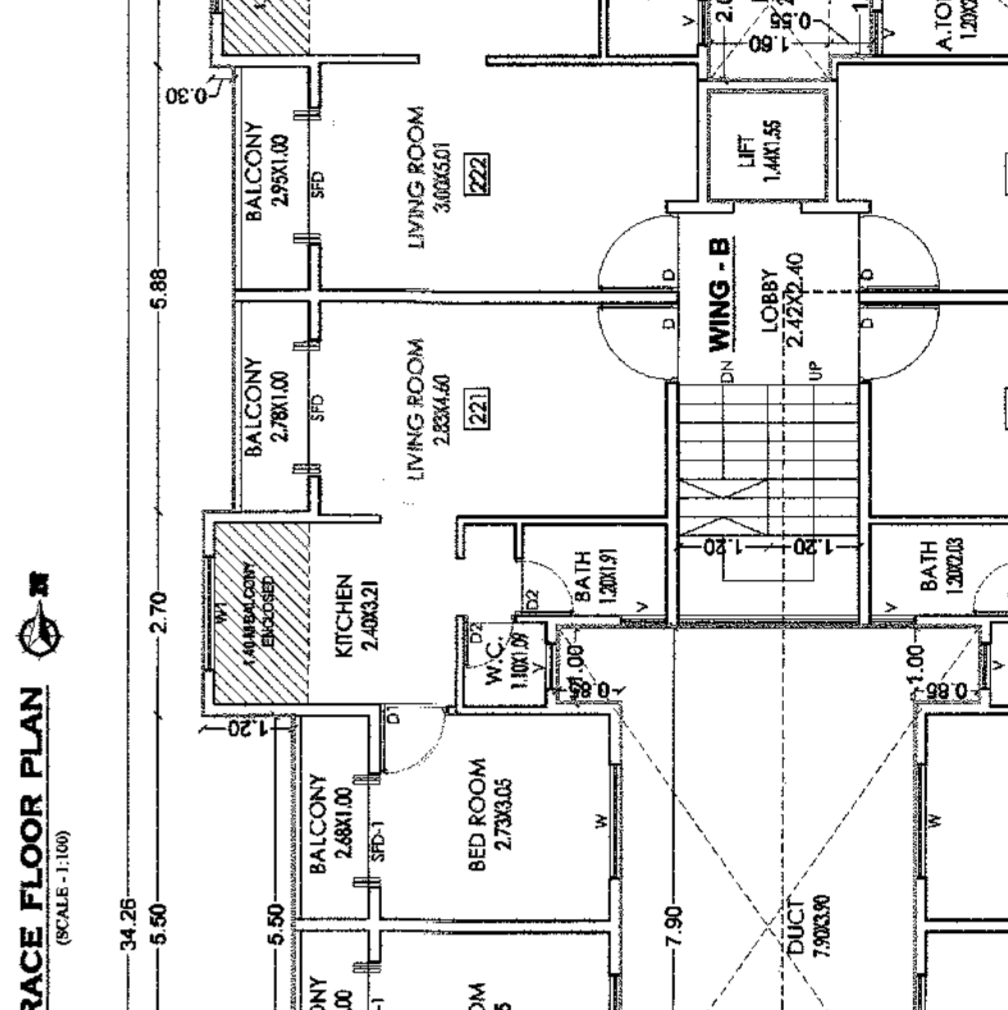
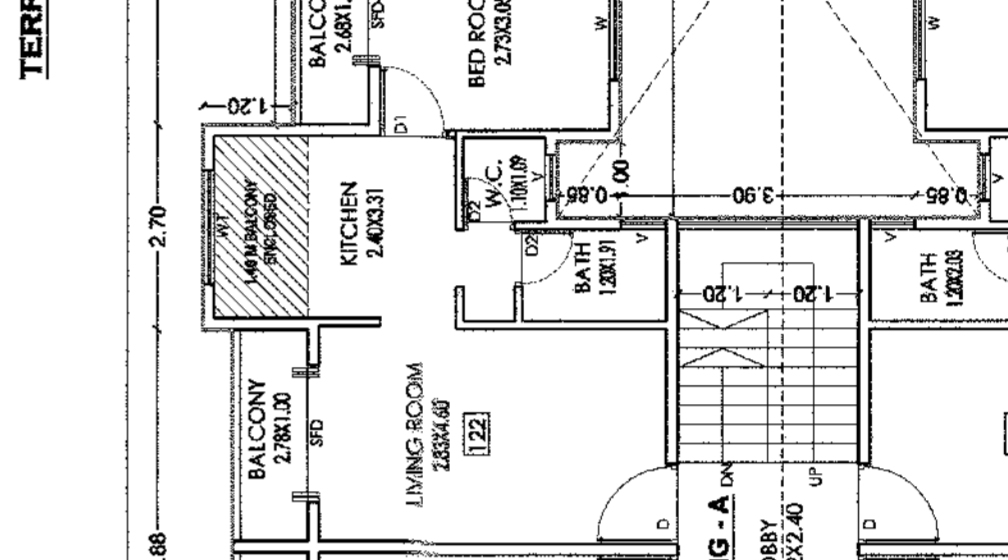
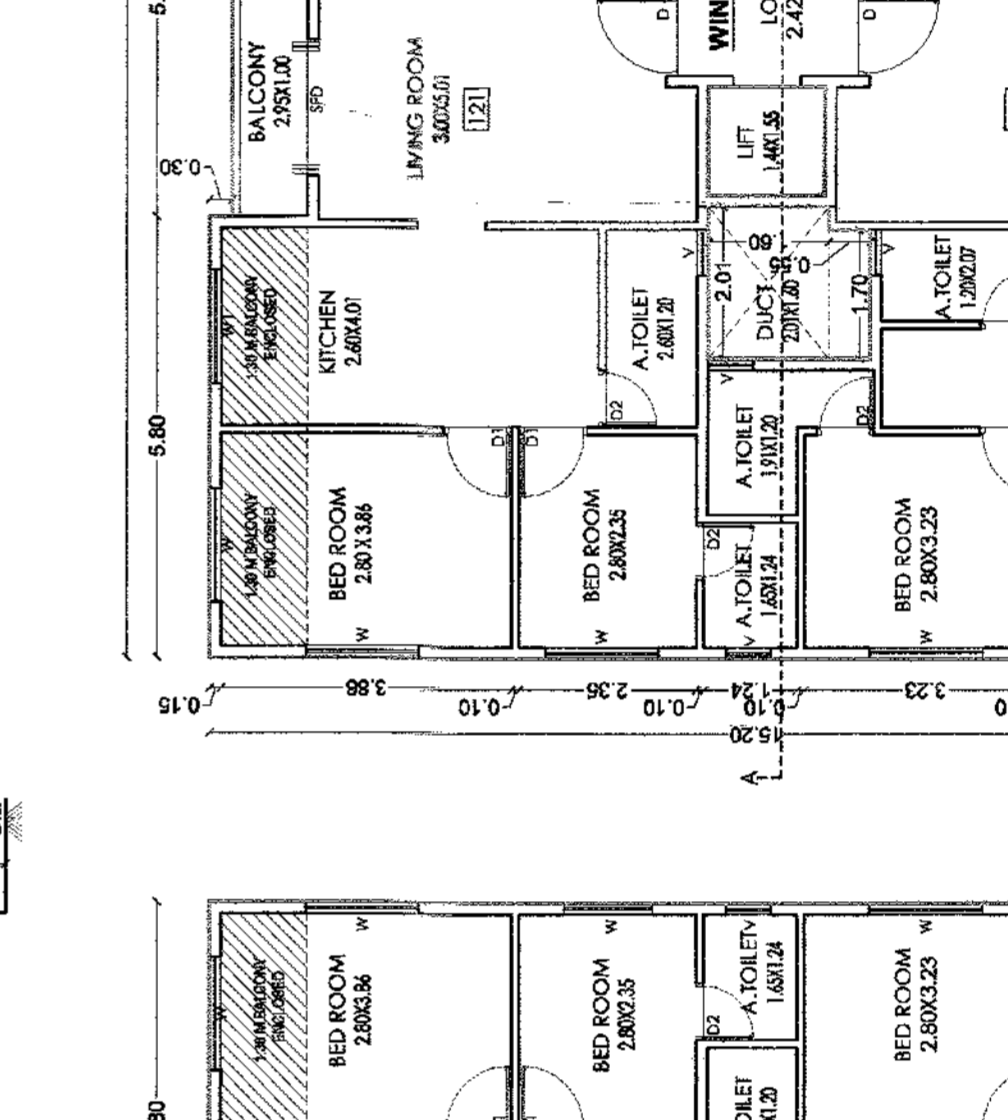
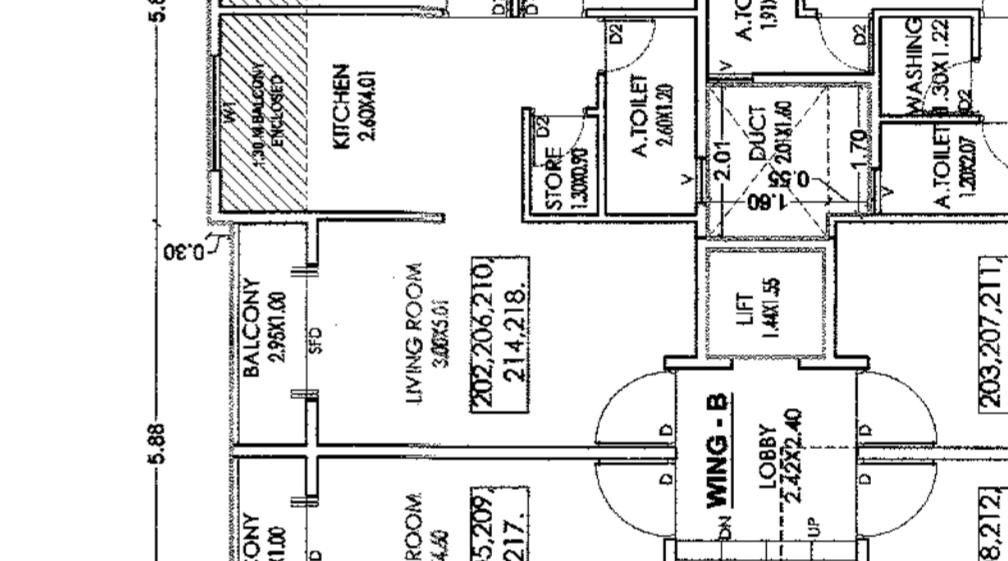
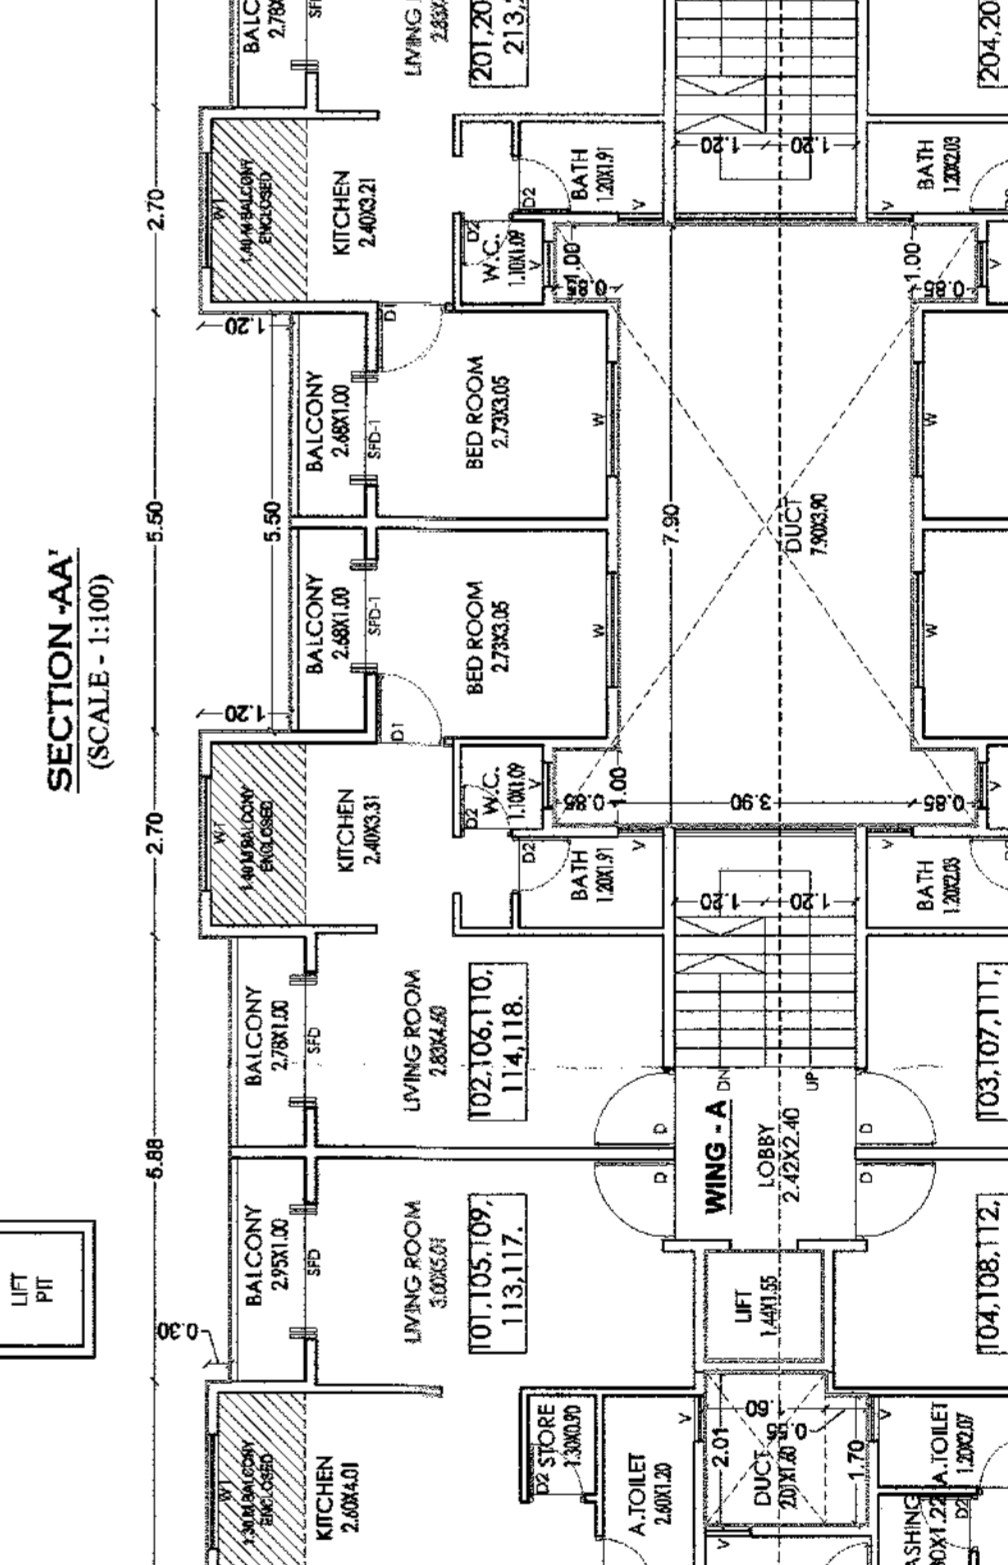
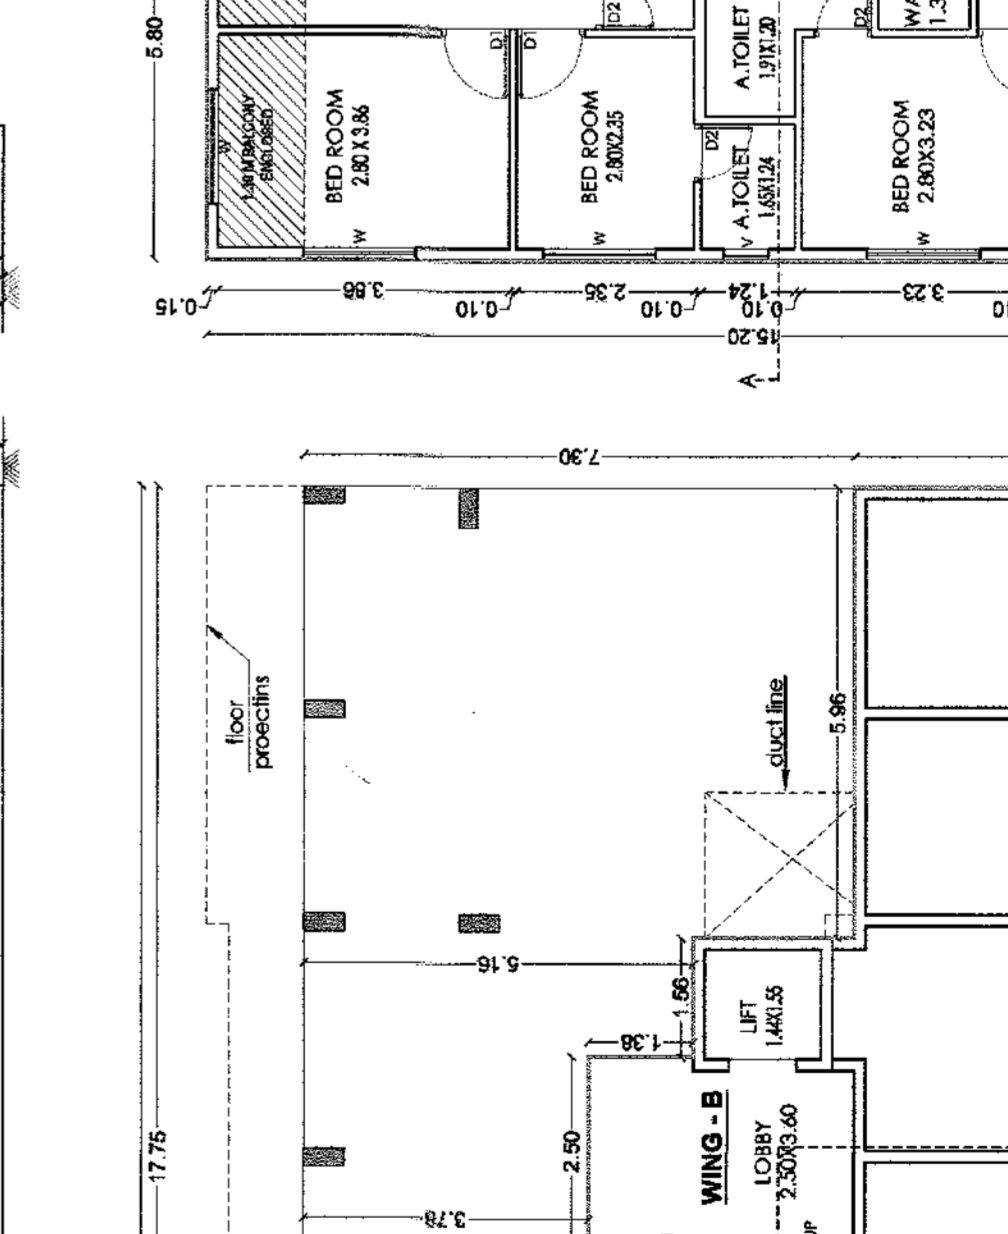
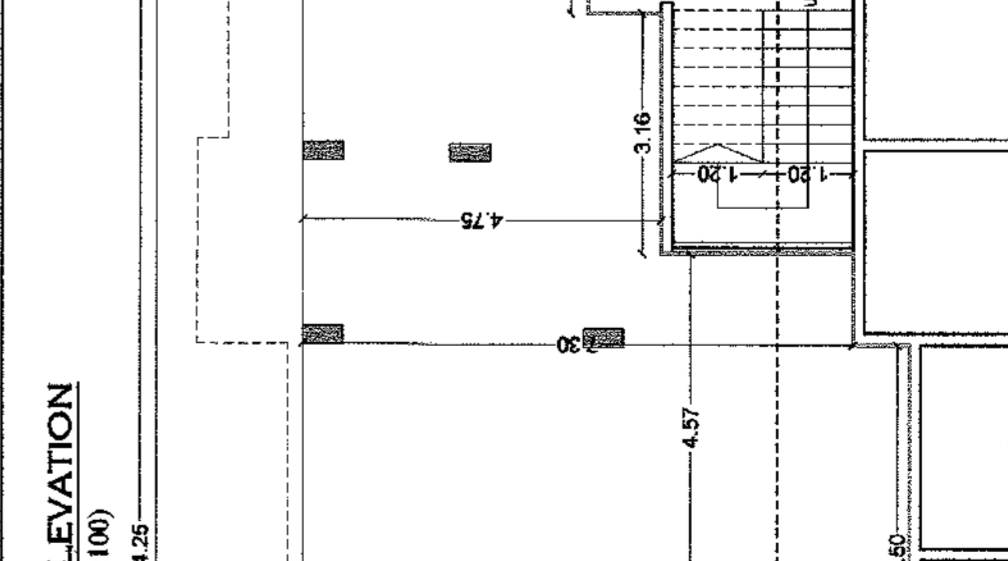
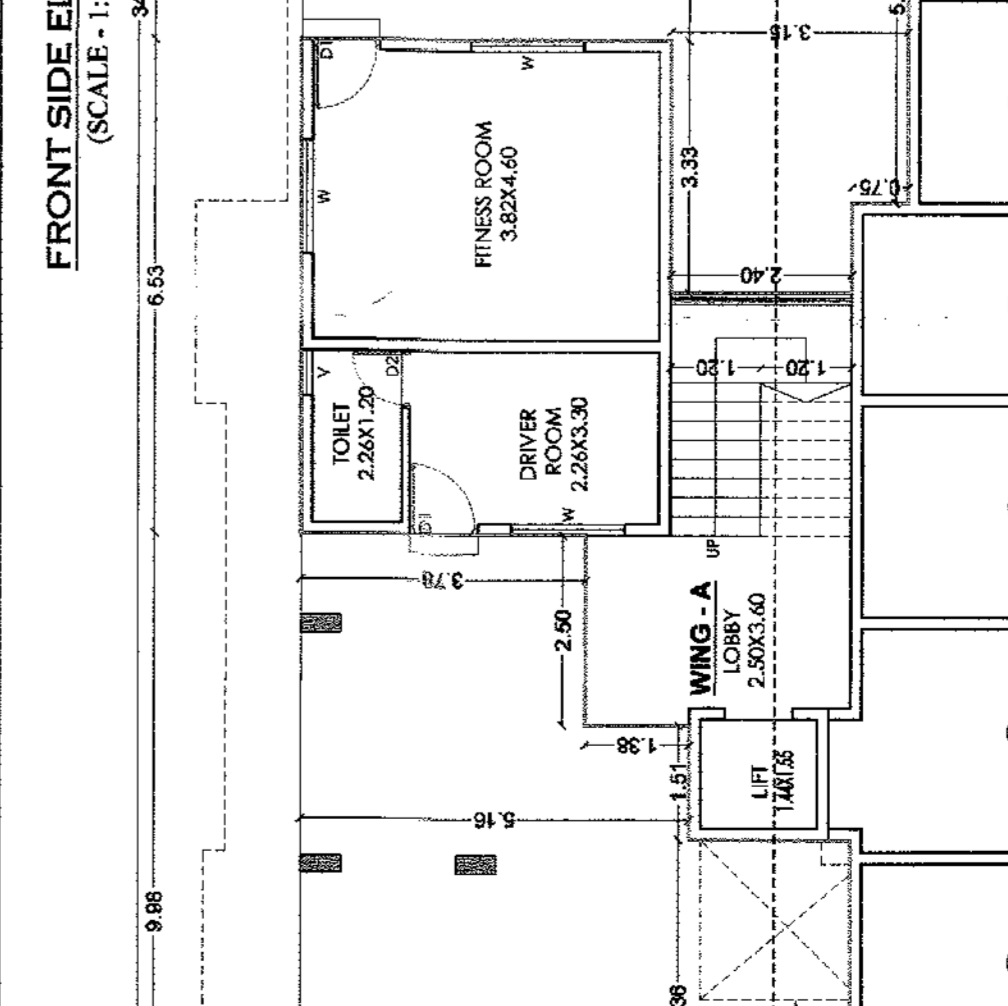


Table showing area statement with columns for area, description, and remarks.

PERFORMA - I AREA STATEMENT AND PROPOSED AMALGAMATION & COMMERCIAL AND RESIDENTIAL BUILDING PLAN ON PLOT NO. 427-43-44-45, BEJALPUR SHIVAR, TAL- NASHIK, DIST - NASHIK, FOR MR. OMKAR BUILDERS AND DEVELOPERS THROUGH OWNER MR. RAVI PRABHAKAR MHADSHUNE, AND OTHER - 02.

TERRACE FLOOR PLAN

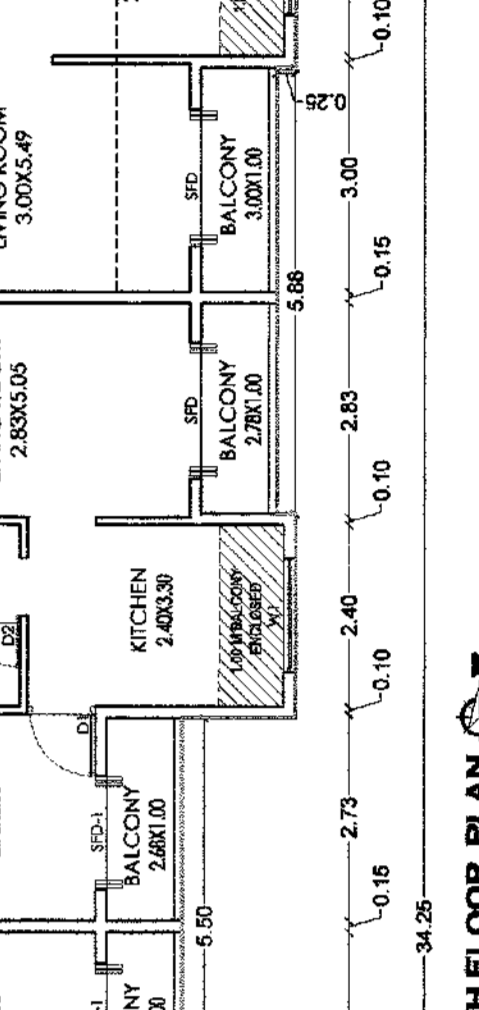
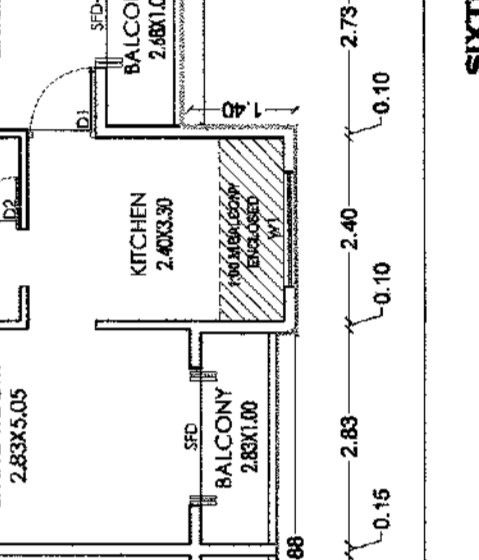
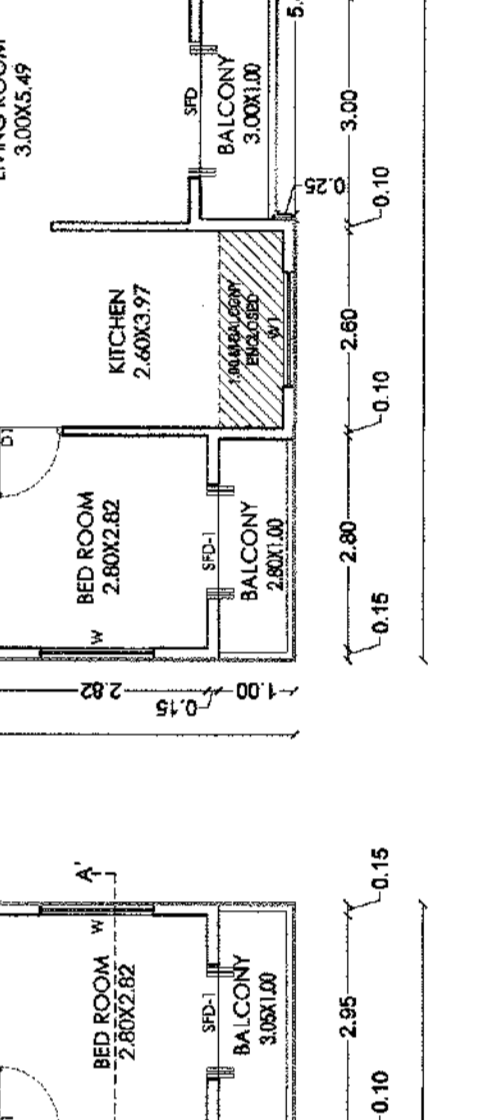
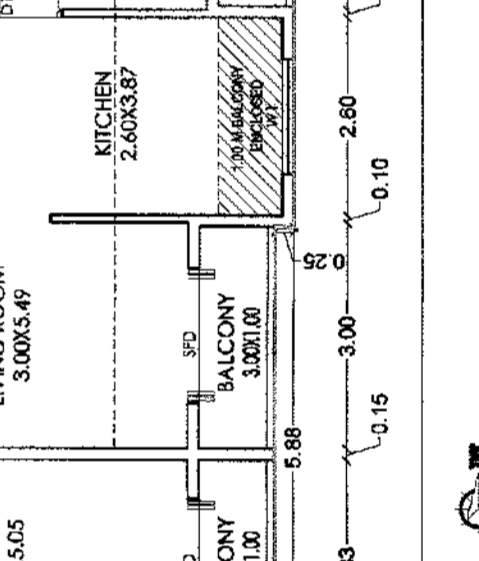
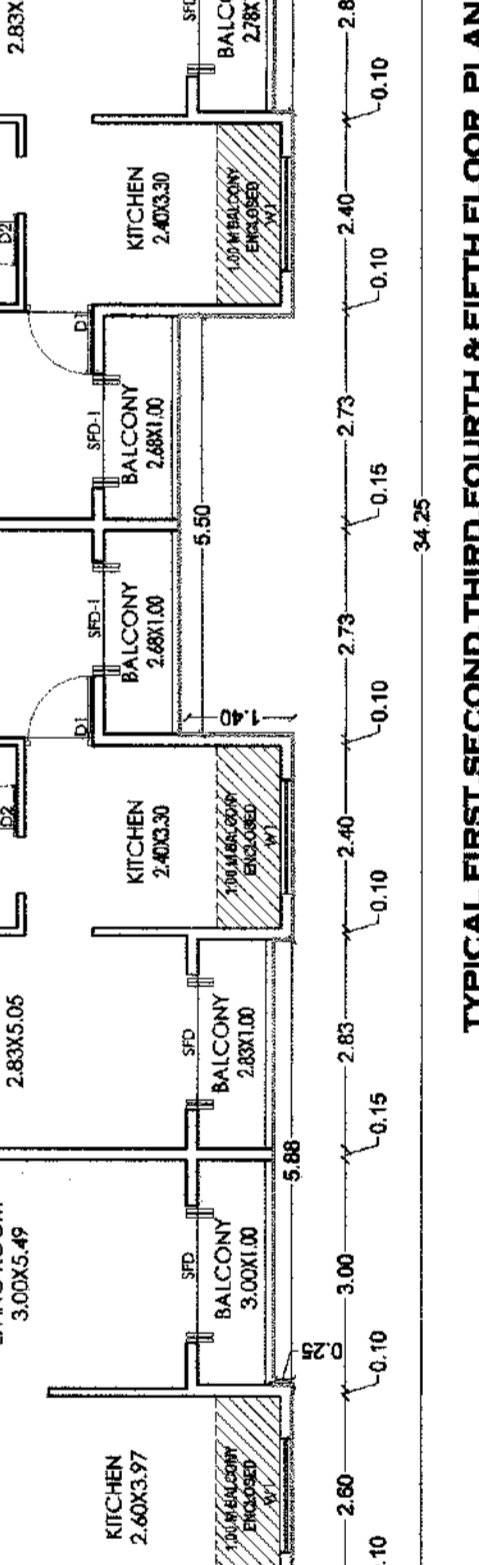
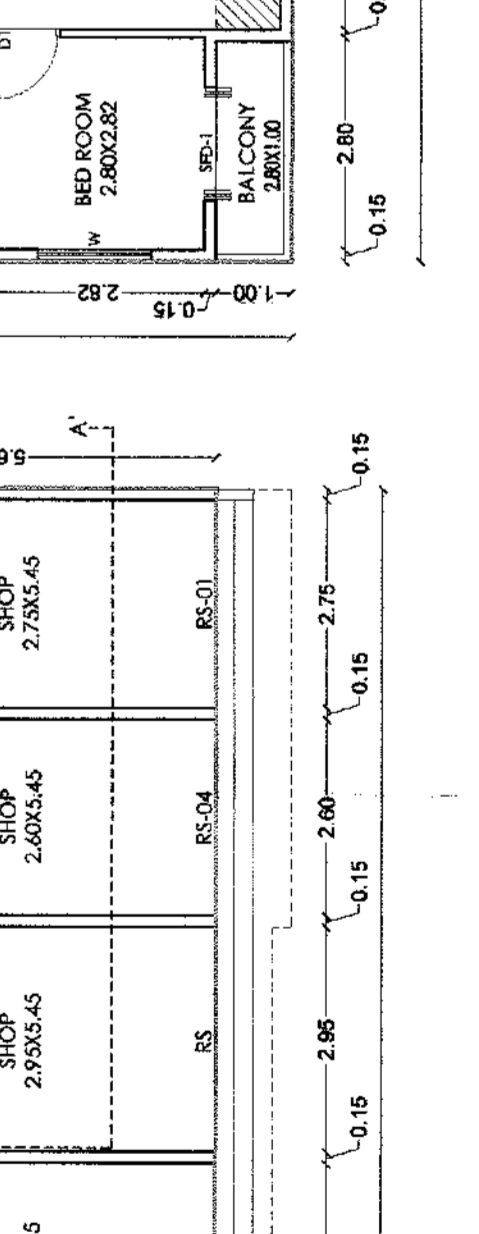
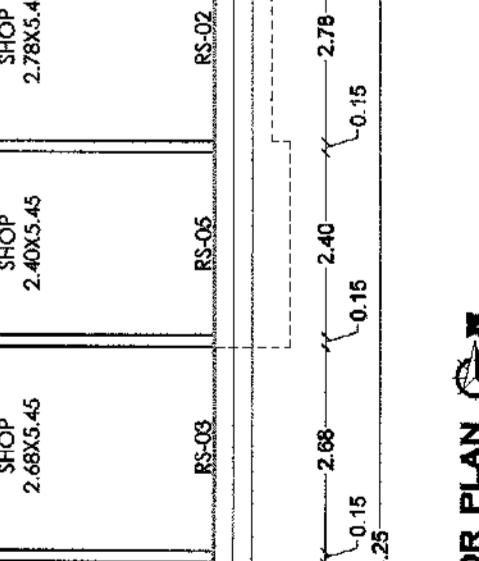
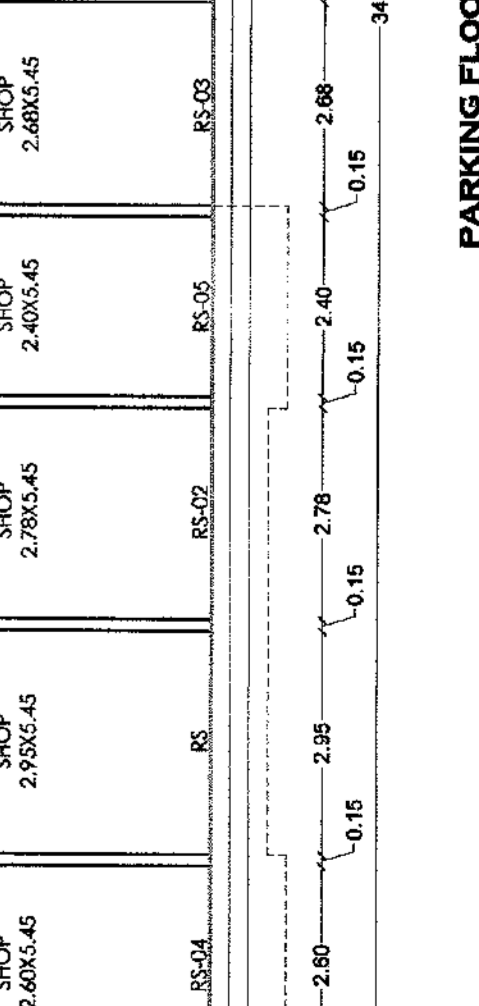


Table showing area statement with columns for area, description, and remarks.

PERFORMA - I AREA STATEMENT AND PROPOSED AMALGAMATION & COMMERCIAL AND RESIDENTIAL BUILDING PLAN ON PLOT NO. 427-43-44-45, BEJALPUR SHIVAR, TAL- NASHIK, DIST - NASHIK, FOR MR. OMKAR BUILDERS AND DEVELOPERS THROUGH OWNER MR. RAVI PRABHAKAR MHADSHUNE, AND OTHER - 02.

DETAIL RAIN WATER HARVESTING

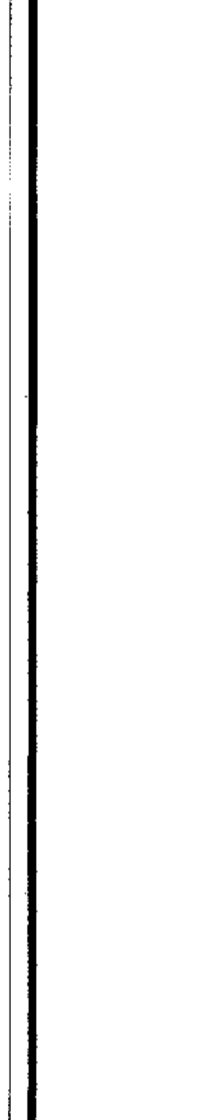
 
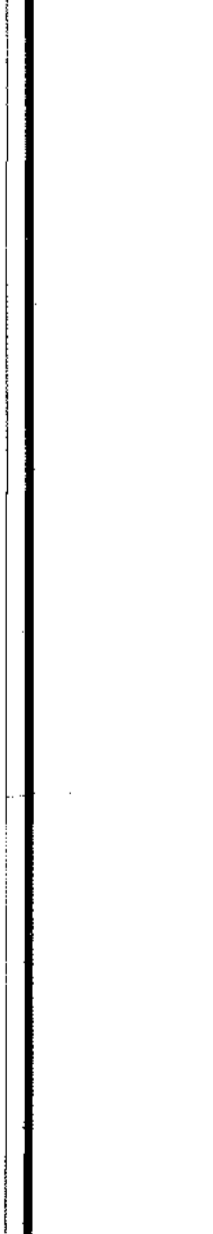
 
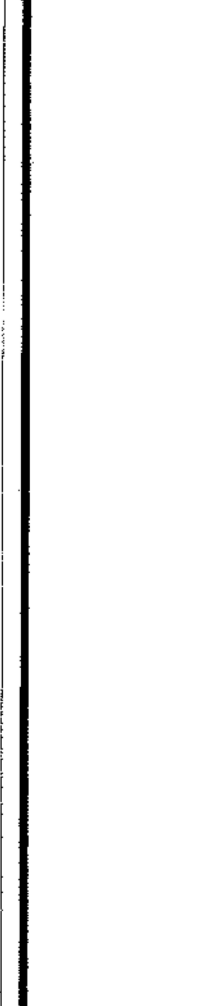


Table showing area statement with columns for area, description, and remarks.

PERFORMA - I AREA STATEMENT AND PROPOSED AMALGAMATION & COMMERCIAL AND RESIDENTIAL BUILDING PLAN ON PLOT NO. 427-43-44-45, BEJALPUR SHIVAR, TAL- NASHIK, DIST - NASHIK, FOR MR. OMKAR BUILDERS AND DEVELOPERS THROUGH OWNER MR. RAVI PRABHAKAR MHADSHUNE, AND OTHER - 02.

architect amol kharde AMOL BUILDERS AND DEVELOPERS THROUGH OWNER MR. RAVI PRABHAKAR MHADSHUNE. Includes contact information and date.