


SHEET NO 1/2  
STAMP OF APPROVAL

**APPROVED**  
As per the accompanying  
occupancy Certificate  
No. Nashik/93/1345/63-4/11  
Date: 28.10.2013

*[Signature]*  
**Executive Engineer**  
TOWN PLANNING  
Nashik Municipal Corporation  
Nashik

B.P. APPROVED NO AA/345/10 DATED 20/11/2010

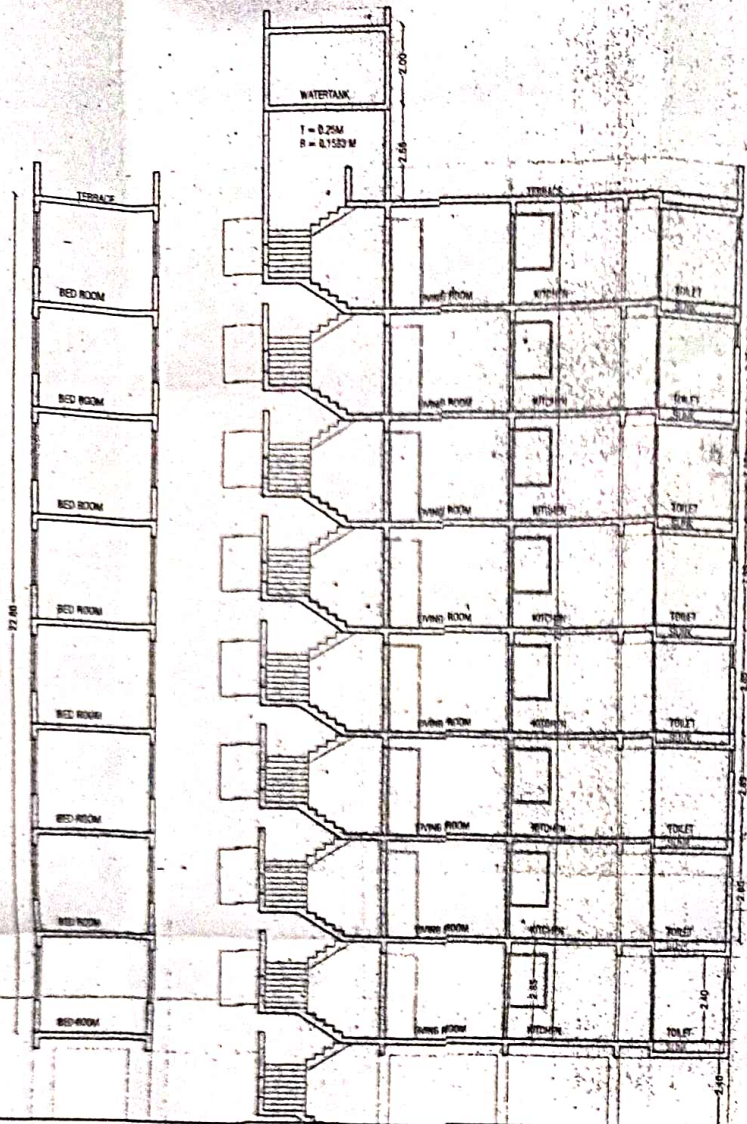






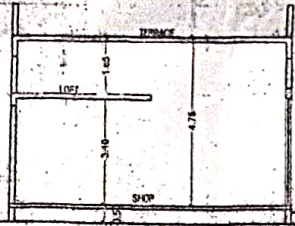


SECTION A-A

30.00 m. WIDE ROAD

30.00 m. WIDE D.P. ROAD

P. NO 10+11  
AREA = 908.25 + 855.00  
= 1763.25 SQ.MT

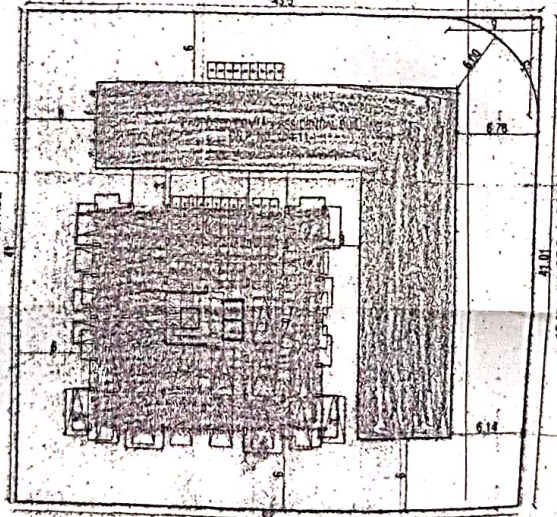


PLOT AFTER AMALGAMATION (1:500) N

PLOT AMALGAMATION AREA STATEMENT  
PLOT NO. AREA IN SQ.MT.  
10 908.25  
11 855.00  
TOTAL = 1763.25


SITE PLAN (1:500) N

COMPLETION PLAN OF AMALGAMATION &  
BUILDING PERMISSION OF COMM. + RESIDENTIAL  
BUILDING ON PLOT NO. 10 + 11, S. NO. 449/1,  
449/12, 449/13, 449/15+6 AT NASHIK.  
FOR Mr. AMIT PATEL & OTHERS  
FOR VINAYAK BUILCON.


P. NO. 10  
AREA = 908.25 SQ.MT.

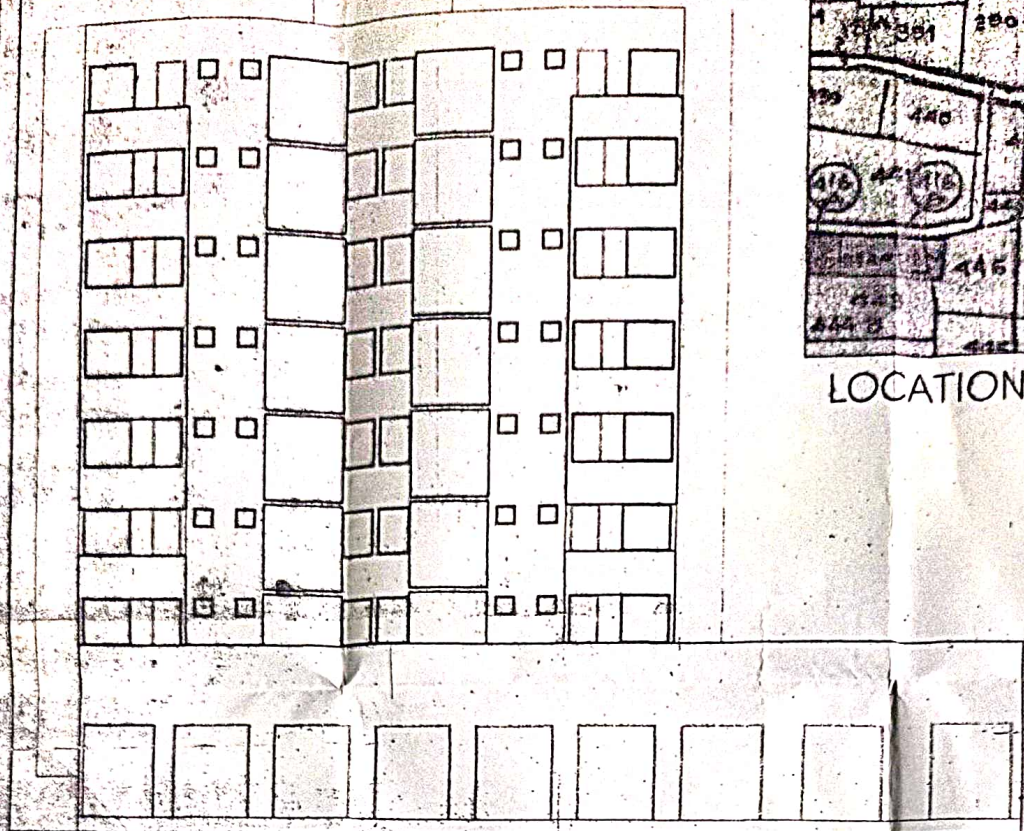


FRONT ELEVATION

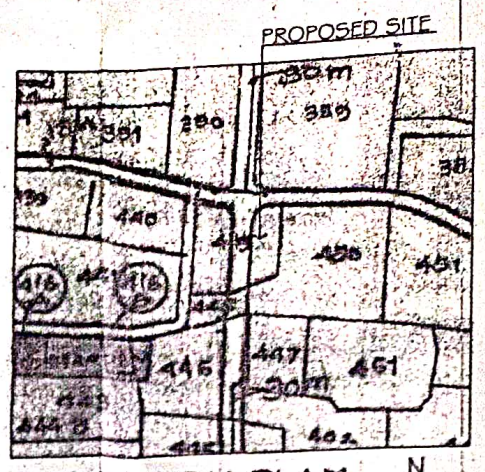


LOCATION PLAN

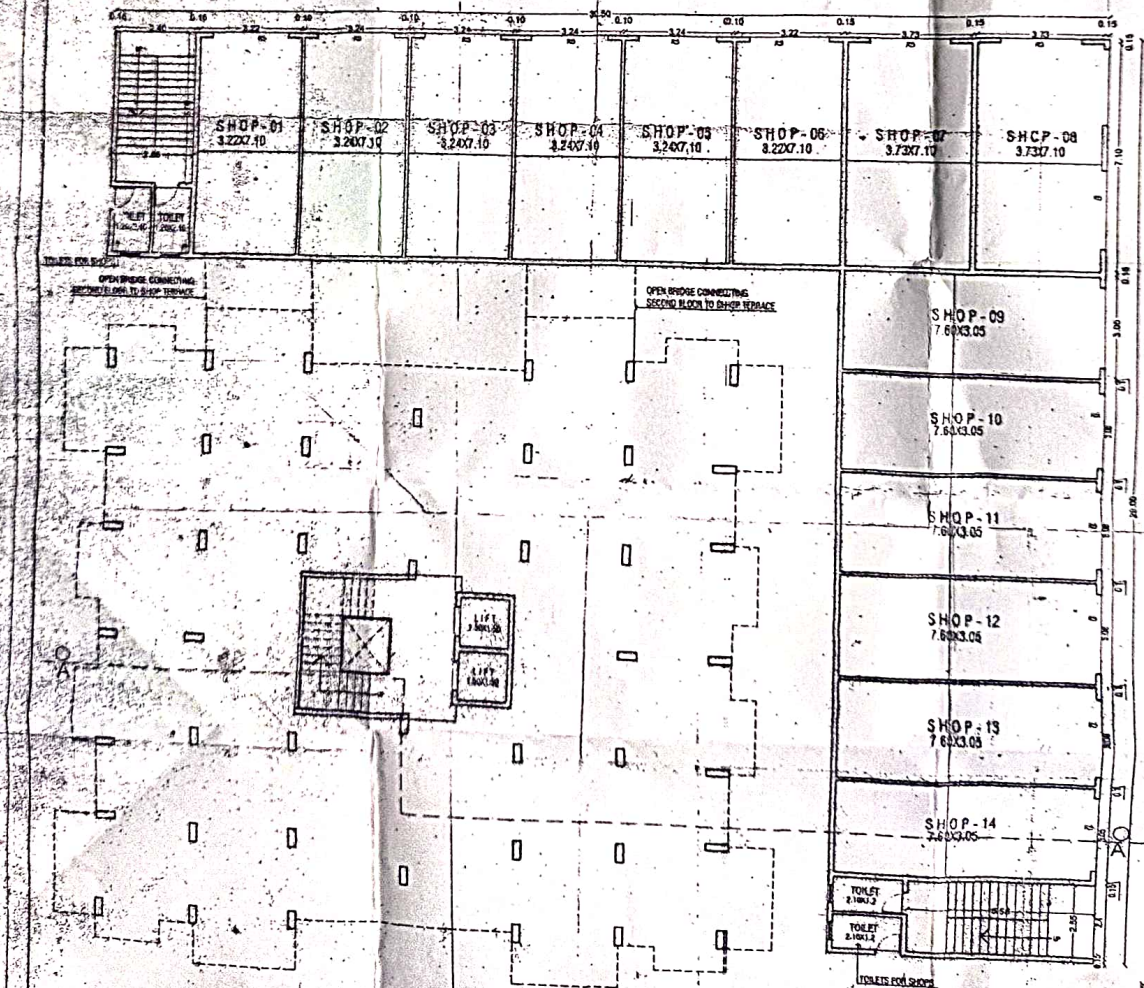

GROUND FLOOR PLAN

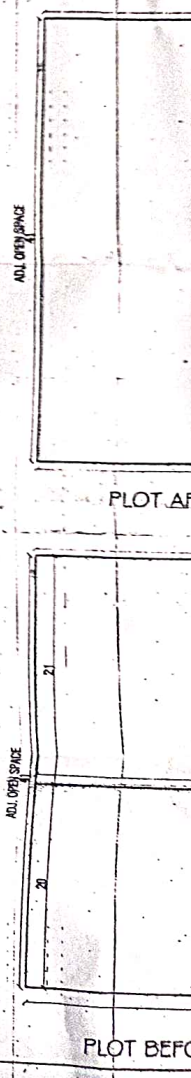

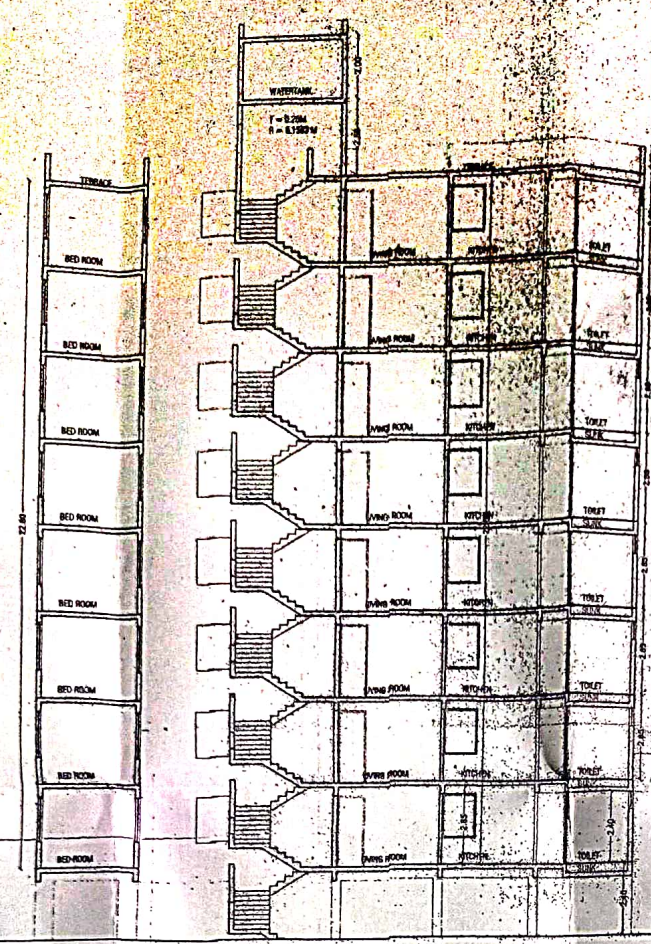

**SHEET NO. 1/2**  
**STAMP OF APPROVAL**

**APPROVED**  
 As per the accompanying  
 occupancy Certificate  
 No. Nashik/13/1345/6304/115  
 Date: 28/10/2013



*[Signature]*  
 Executive Engineer  
 Urban Planning  
 Nashik Municipal Corporation  
 Nashik

**B.P. APPROVED NO. 44/548/10 DATED 20/11/2010**


SECTION A-A

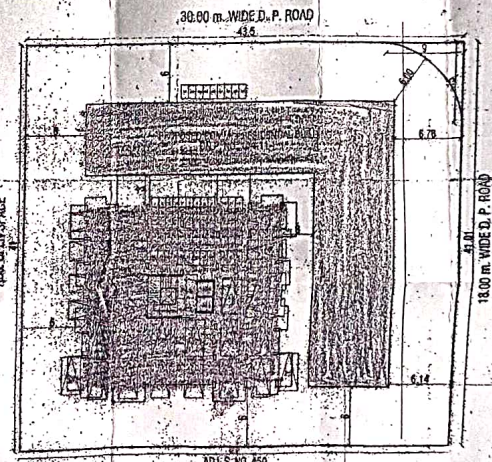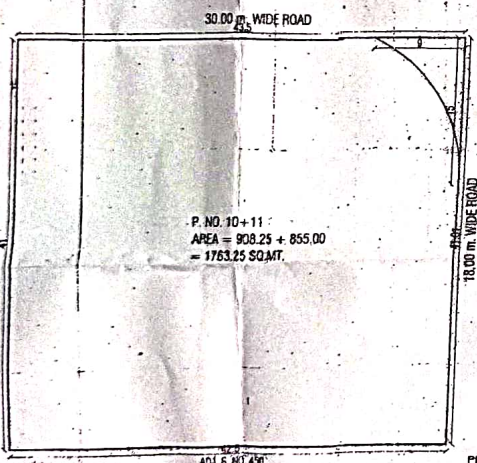

PLOT AMALGAMATION AREA STATEMENT

PLOT NO.	AREA IN SQ.MT.
10	908.25
11	855.00
TOTAL	1763.25

SITE PLAN (1:300)

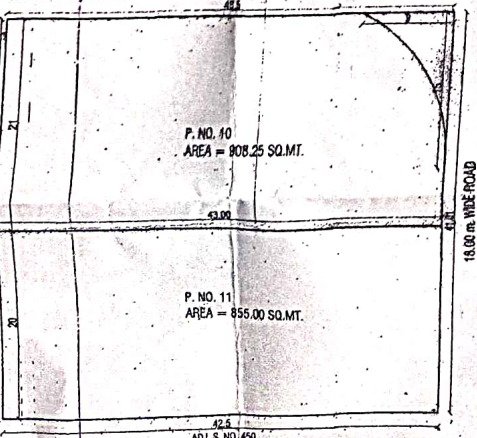

PLOT BEFORE AMALGAMATION (1:300)

**COMPLETION PLAN OF AMALGAMATION & BUILDING PERMISSION OF COMM. RESIDENTIAL BUILDING ON PLOT NO. 10 + 11, S. NO. 449/1, 449/4/2, 449/4/3, 449/4/5+6 AT NASHIK, FOR Mr. AMIT RATEL & OTHERS FOR VINAYAK BUILCON.**

<i>[Signature]</i> OWNER'S SIGNATURE	<i>[Signature]</i> ARCHITECT'S SIGNATURE AR. Vilay N. Nikam Reg. No. CA/2001/2163	<i>[Signature]</i> STRUCTURAL ENGINEER'S SIGNATURE
JOB NO. _____		DRN BY: REAMANT
DATE: 13/10/09		CHK BY: VINAYAK

18.00 m

6.14

ADJ. S. NO. 450

MENT. SITE PLAN (1:300) ⊕ N

COMPLETION PLAN OF MALCAMATION  
BUILDING PERMISSION OF COMM. + RESIDENTIAL  
BUILDING ON PLOT NO. 10 + 11, S. NO. 449/1,  
449/4/2, 449/4/3, 449/4/5 + 6 AT NASHIK.  
FOR Mr. AMIT PATEL & OTHERS  
FOR VINAYAK BUILCON.

*(Amit Patel)*  
*(Ashwin Mankar)*  
*(Patel)*  
*(Amit Patel)*  
*(Amit Patel)*  
OWNER'S SIGNATURE

*(Vijay N. Nikam)*  
AR. Vijay N. Nikam  
Reg. No. CA/2001/27163  
ARCHITECT'S SIGNATURE

*(Shore)*  
STRUCTURAL ENGINEER'S SIGNATURE

**Vijay N. Nikam**  
architects & interior designers  
06 first floor, Sanskrit abpt.  
new pane colony  
murkute colony gaugapur road  
Na.  
cell - 942263507


JOB NO. \_\_\_\_\_  
DATE: 13-10-09  
DRN BY: HEMANT  
CHK BY: VIJAY

**APPROVED**

As per the accompanying  
 occupancy Certificate  
 No. Nashik/AB/13245/6304/112  
 Date: 28/02/2013

*[Signature]*  
**Executive Engineer**  
 TOWN PLANIN  
 Nashik Municipal Corporation  
 Nashik 9

**B.P. APPROVED NO. A4/345/10 DATED 20/11/2010**

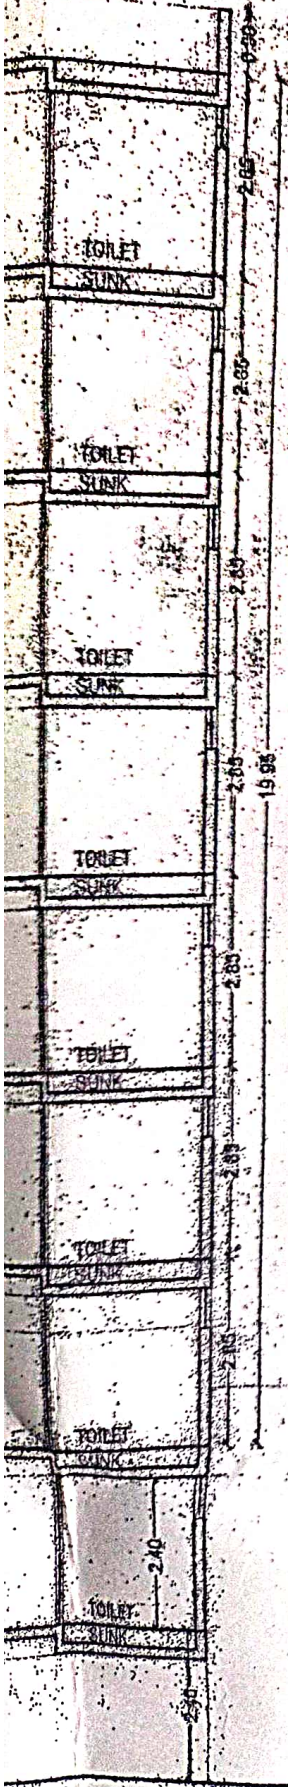


**PARKING AREA STATEMENT**

PARKING	2 WHEEL		4 WHEEL	
	REQ.	PROV.	REQ.	PROV.
FLOT	14	14	07	07
COMM.	10	10	5	5
RES.	32	32	18	17
<b>TOTAL</b>	<b>56</b>	<b>56</b>	<b>28</b>	<b>29</b>

**SCHEDULES OF OPENING**

NO.	SIZE	DESCRIPTION
D	1.20 X 2.30	FLUSH DOOR
D1	1.15 X 2.30	FLUSH DOOR
D2	0.80 X 2.30	FLUSH DOOR
F.D	1.60 X 2.30	FOLDING DOOR
W	0.80 X 1.50	M.S. WINDOWS
W1	1.20 X 0.90	M.S. WINDOWS
W2	1.50 X 1.30	M.S. WINDOWS

OPEN BRIDGE CONNECTING  
 SECOND FLOOR TO SHOP TERRACE

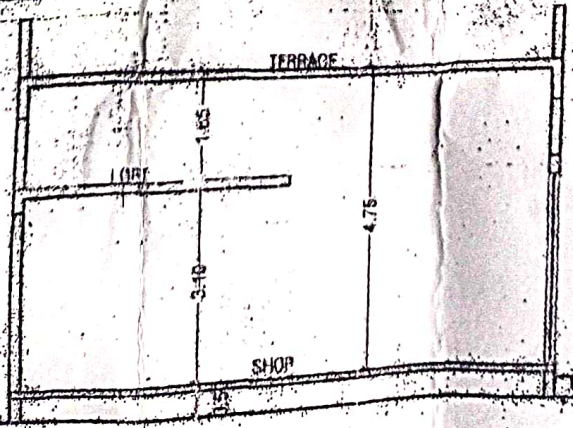

PARKING AREA STATEMENT				
PARKING	2 WHEEL		4 WHEEL	
	REQ.	PROV.	REQ.	PROV.
FLOT	14	14	07	07
COMM.	10	10	5	5
RESI.	32	32	16	17
TOTAL	56	56	28	29

SCHEDULES OF OPENING		
NO.	SIZE	
D	1.20 X 2.30	FLUSH DOOR
D1	1.15 X 2.30	FLUSH DOOR
D2	0.805 X 2.30	FLUSH DOOR
F.D.	1.60 X 2.30	FOLDING DOOR
W	0.90 X 1.50	M. S. WINDOWS
W1	1.20 X 0.90	M. S. WINDOWS
W2	1.50 X 1.50	M. S. WINDOWS