
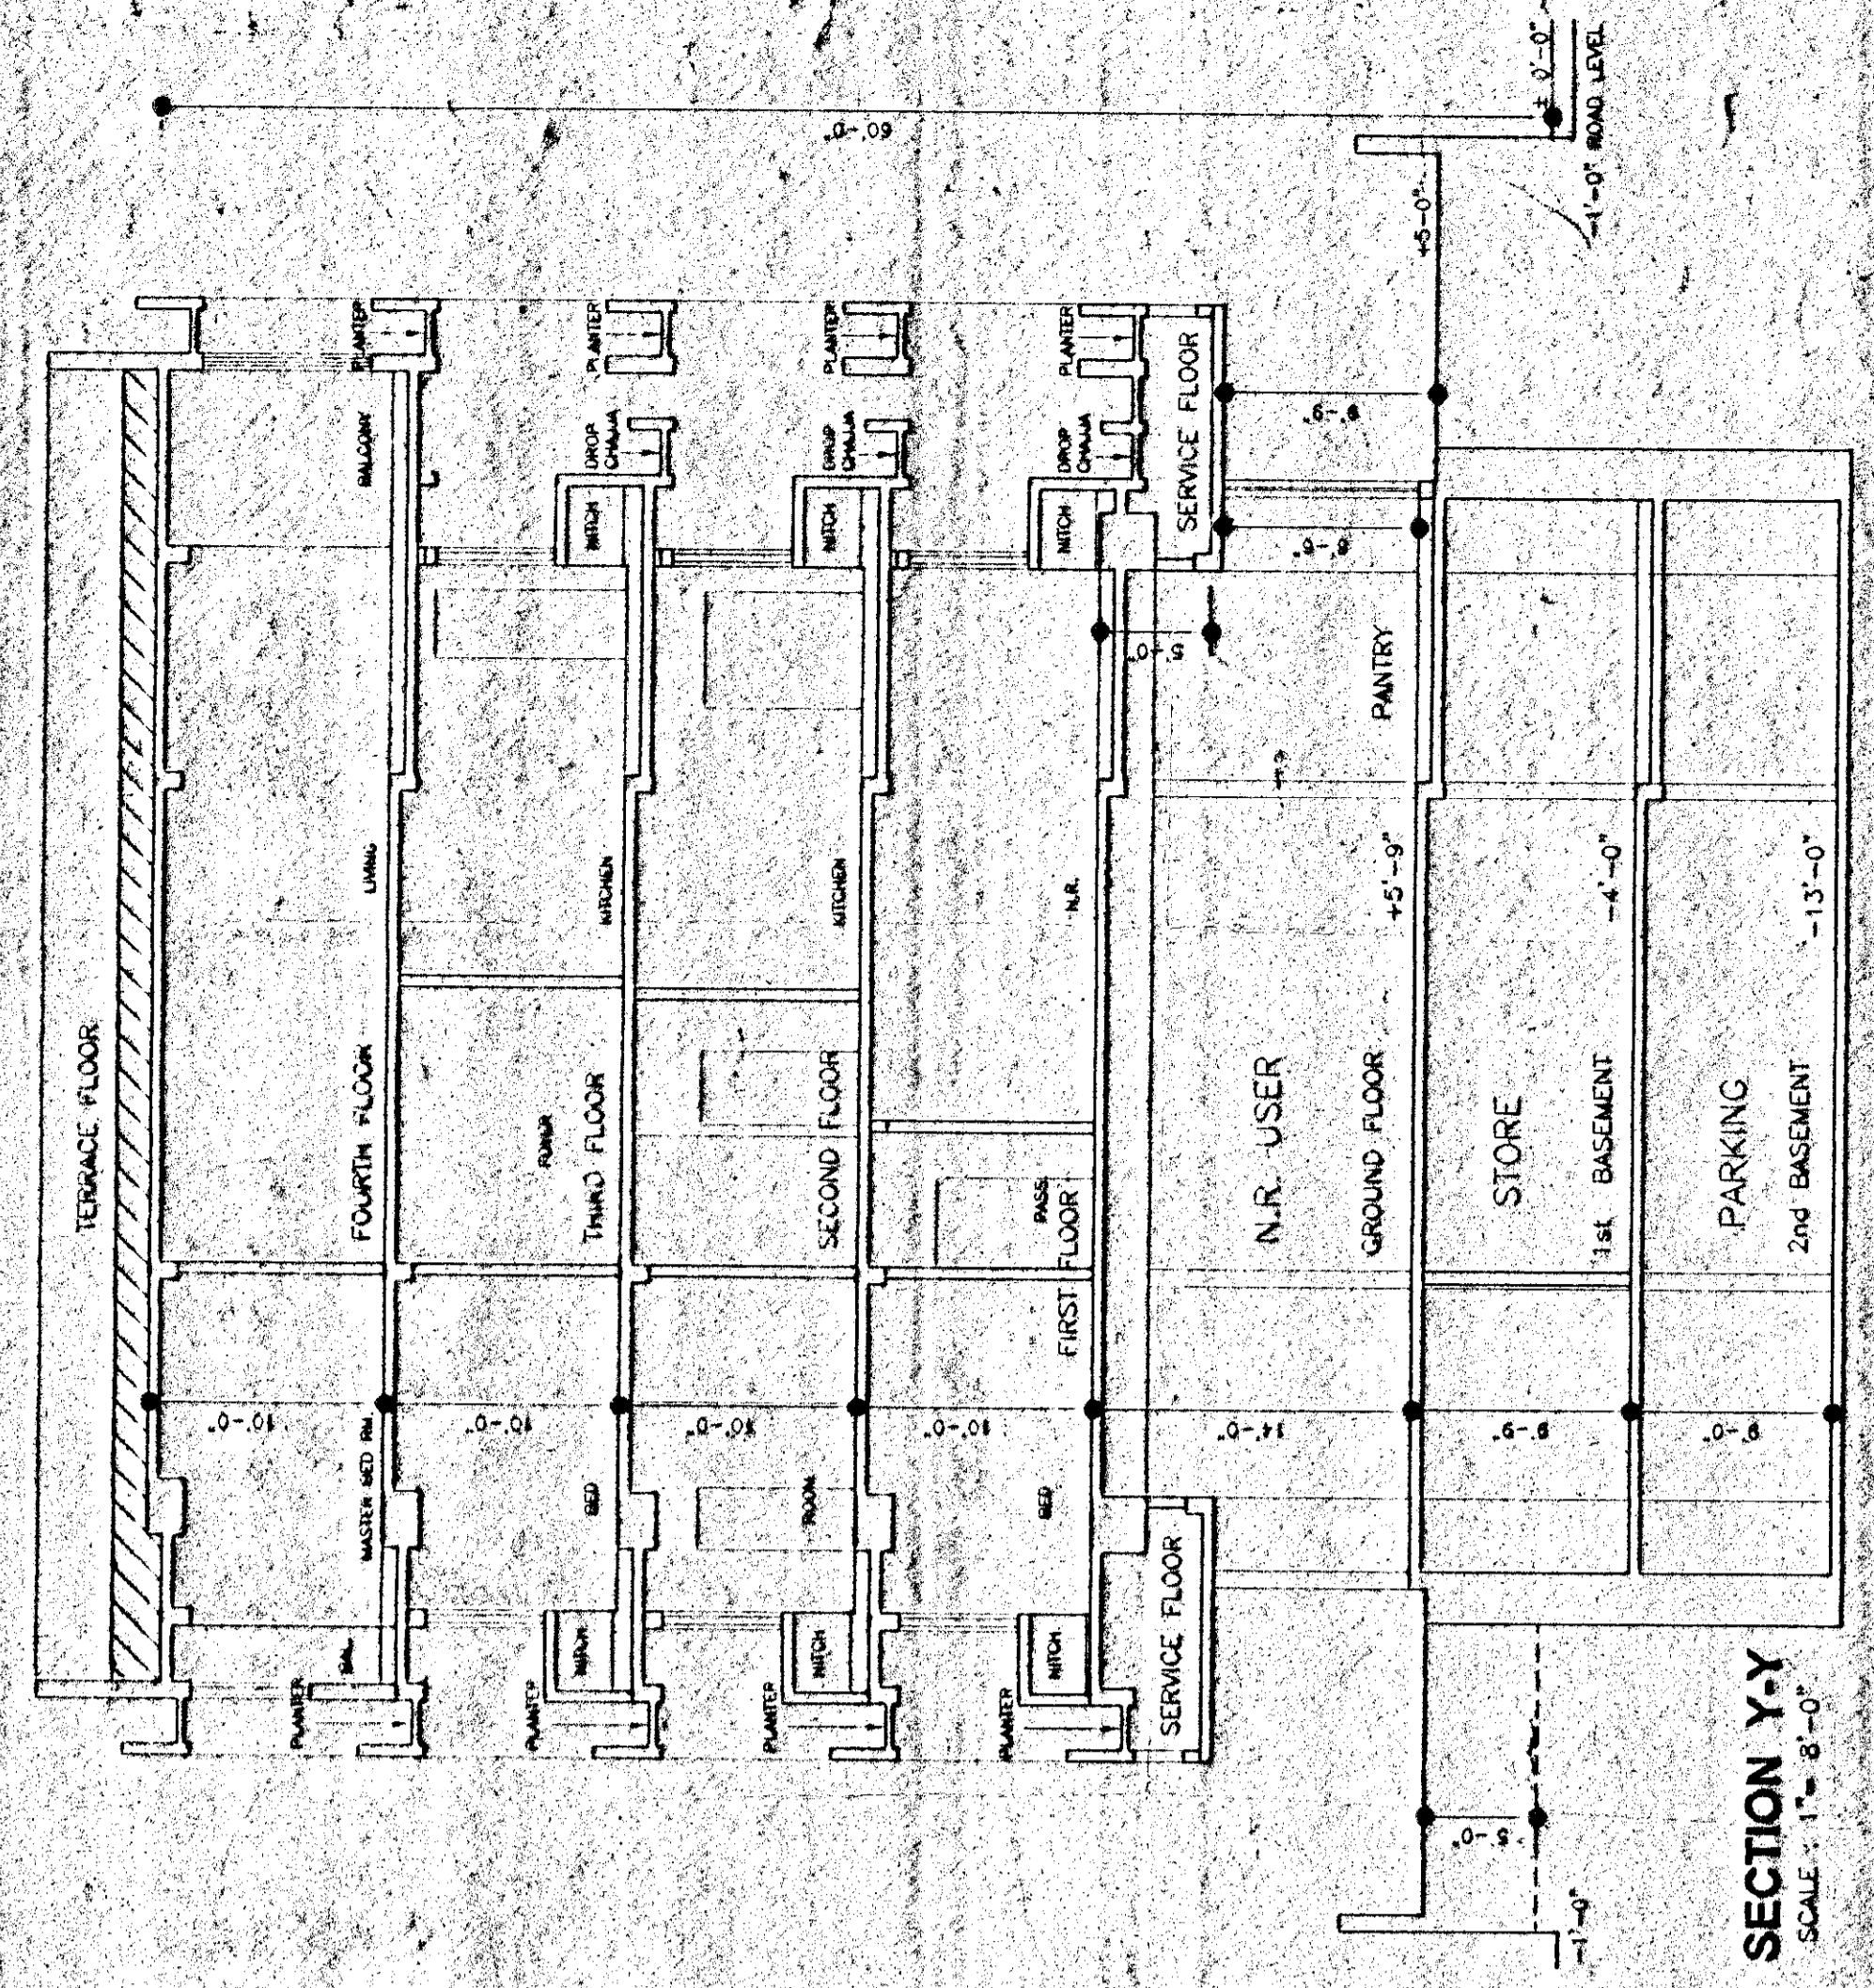
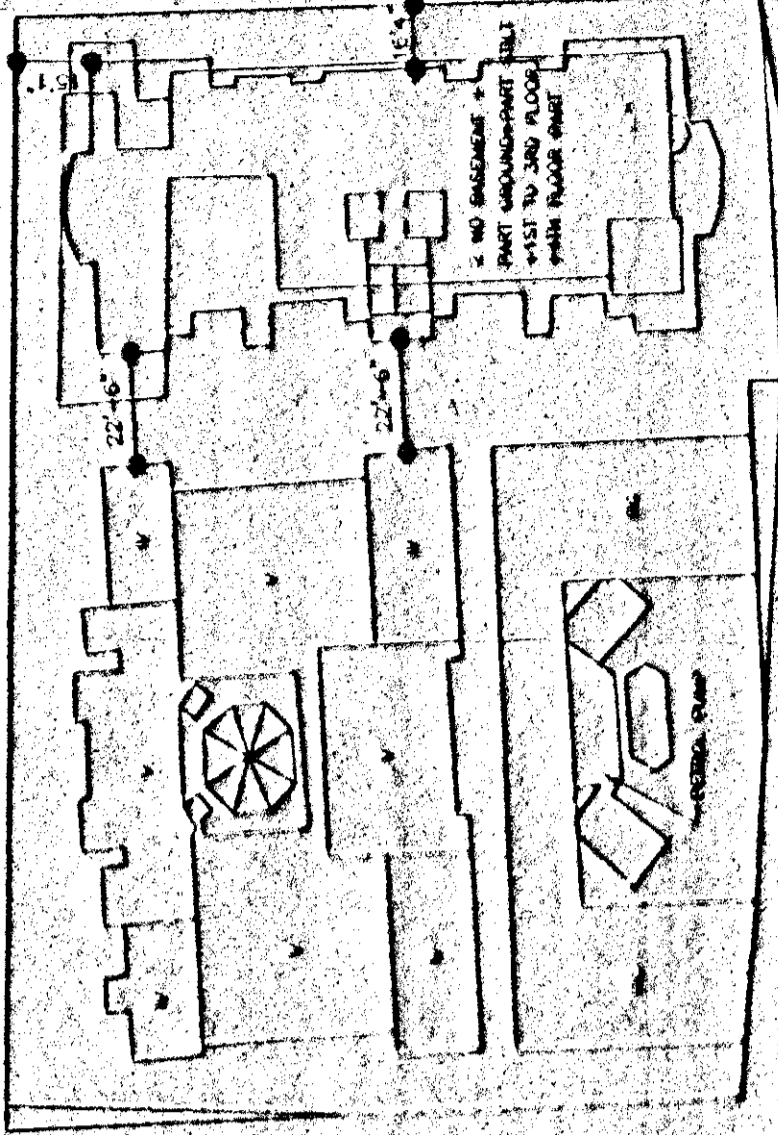


STAMP OF DATE OF RECEIPT OF PLAN

STAMP OF DATE OF APPROVAL OF PLAN

This Copy of plan approved by me: *[Signature]*
Date: 14/05/2014

ANIL PATIL CONSULTANTS PVT. LTD.
ARCHITECTS PLANNERS INTERIORS
407, PORTER ROAD, COLLECTORATE OFFICE,
CHANDRANAGAR, CHANDRANAGAR,
MUMBAI-400 002 (INDIA)

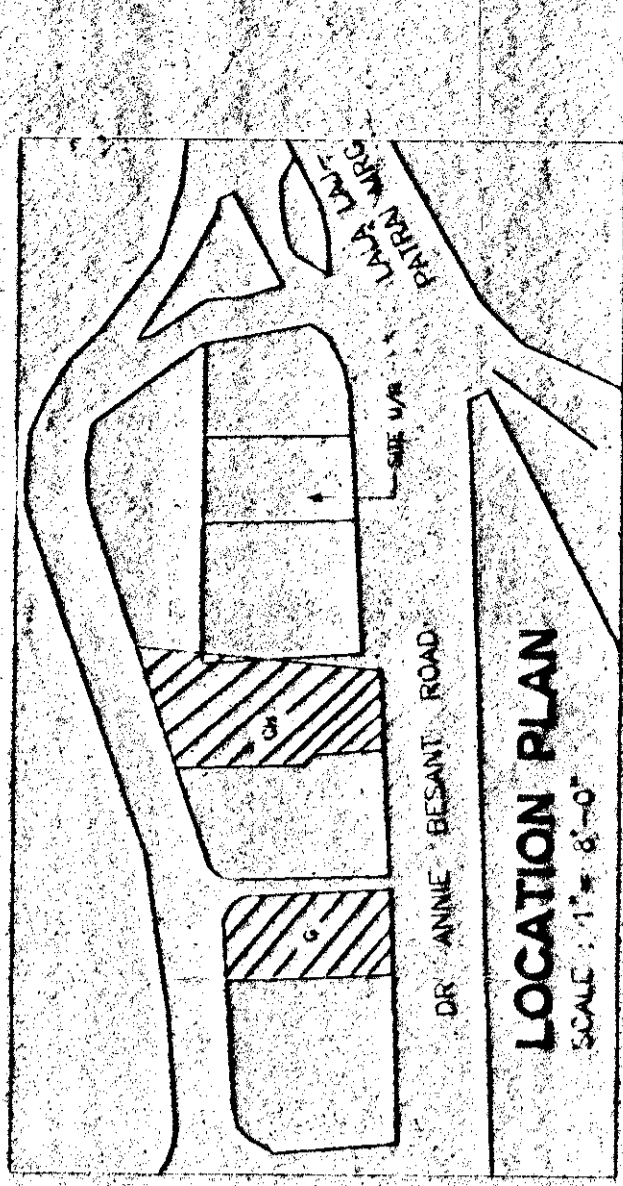

PROPOSED BUILDING ON PLOT BEARING C.S. NO. 1538, 171538, 271538 & 1583 ON DR. ANNE BESANT ROAD, WORLI, MUMBAI.
NAME OF OWNER RANKAJSHAH C.A. TO OWNER.
NAME & ADDRESS OF ARCHITECT ANIL PATIL CONSULTANTS PVT. LTD. 407, PORTER ROAD, COLLECTORATE OFFICE, CHANDRANAGAR, CHANDRANAGAR, MUMBAI-400 002 (INDIA)

