

अनुमोदित नक्शा को प्रमाणित नहीं
 किया जा सकता और न ही इस पर कोई भी
 कार्य किया जा सकता है।
 अनुमोदित नक्शा को प्रमाणित नहीं
 किया जा सकता और न ही इस पर कोई भी
 कार्य किया जा सकता है।


3 PUMP ROOM LVL PLAN FOR MHADA BUILDING

4 UGT SECTION ZZ

THESE CALCULATIONS

TOTAL PLOT AREA	30,000 SQ.MT
NET PLOT AREA (PLOT AREA - AMENITY AREA)	19,000 SQ.MT
TOTAL NUMBER OF EXISTING TREES ON SITE	152
NUMBER OF TREES TO BE RETAINED ON AMENITY PLOT	57
NUMBER OF TREES TO BE TRANSPLANTED	79
NUMBER OF TREES TO BE RETAINED ON NET PLOT AREA	33
EXISTING HERITAGE TREE TO BE CUT	2
TRANSPLANTED HERITAGE TREE	1
NUMBER OF NEW TREES TO BE PLANTED	372
EXISTING HERITAGE TREE TO BE RETAINED	1
THE NEW TREES PLANTED IN AREA	362 SQ.M

2 PUMP ROOM LVL PLAN FOR BUILDING A,B,C,D,E,F

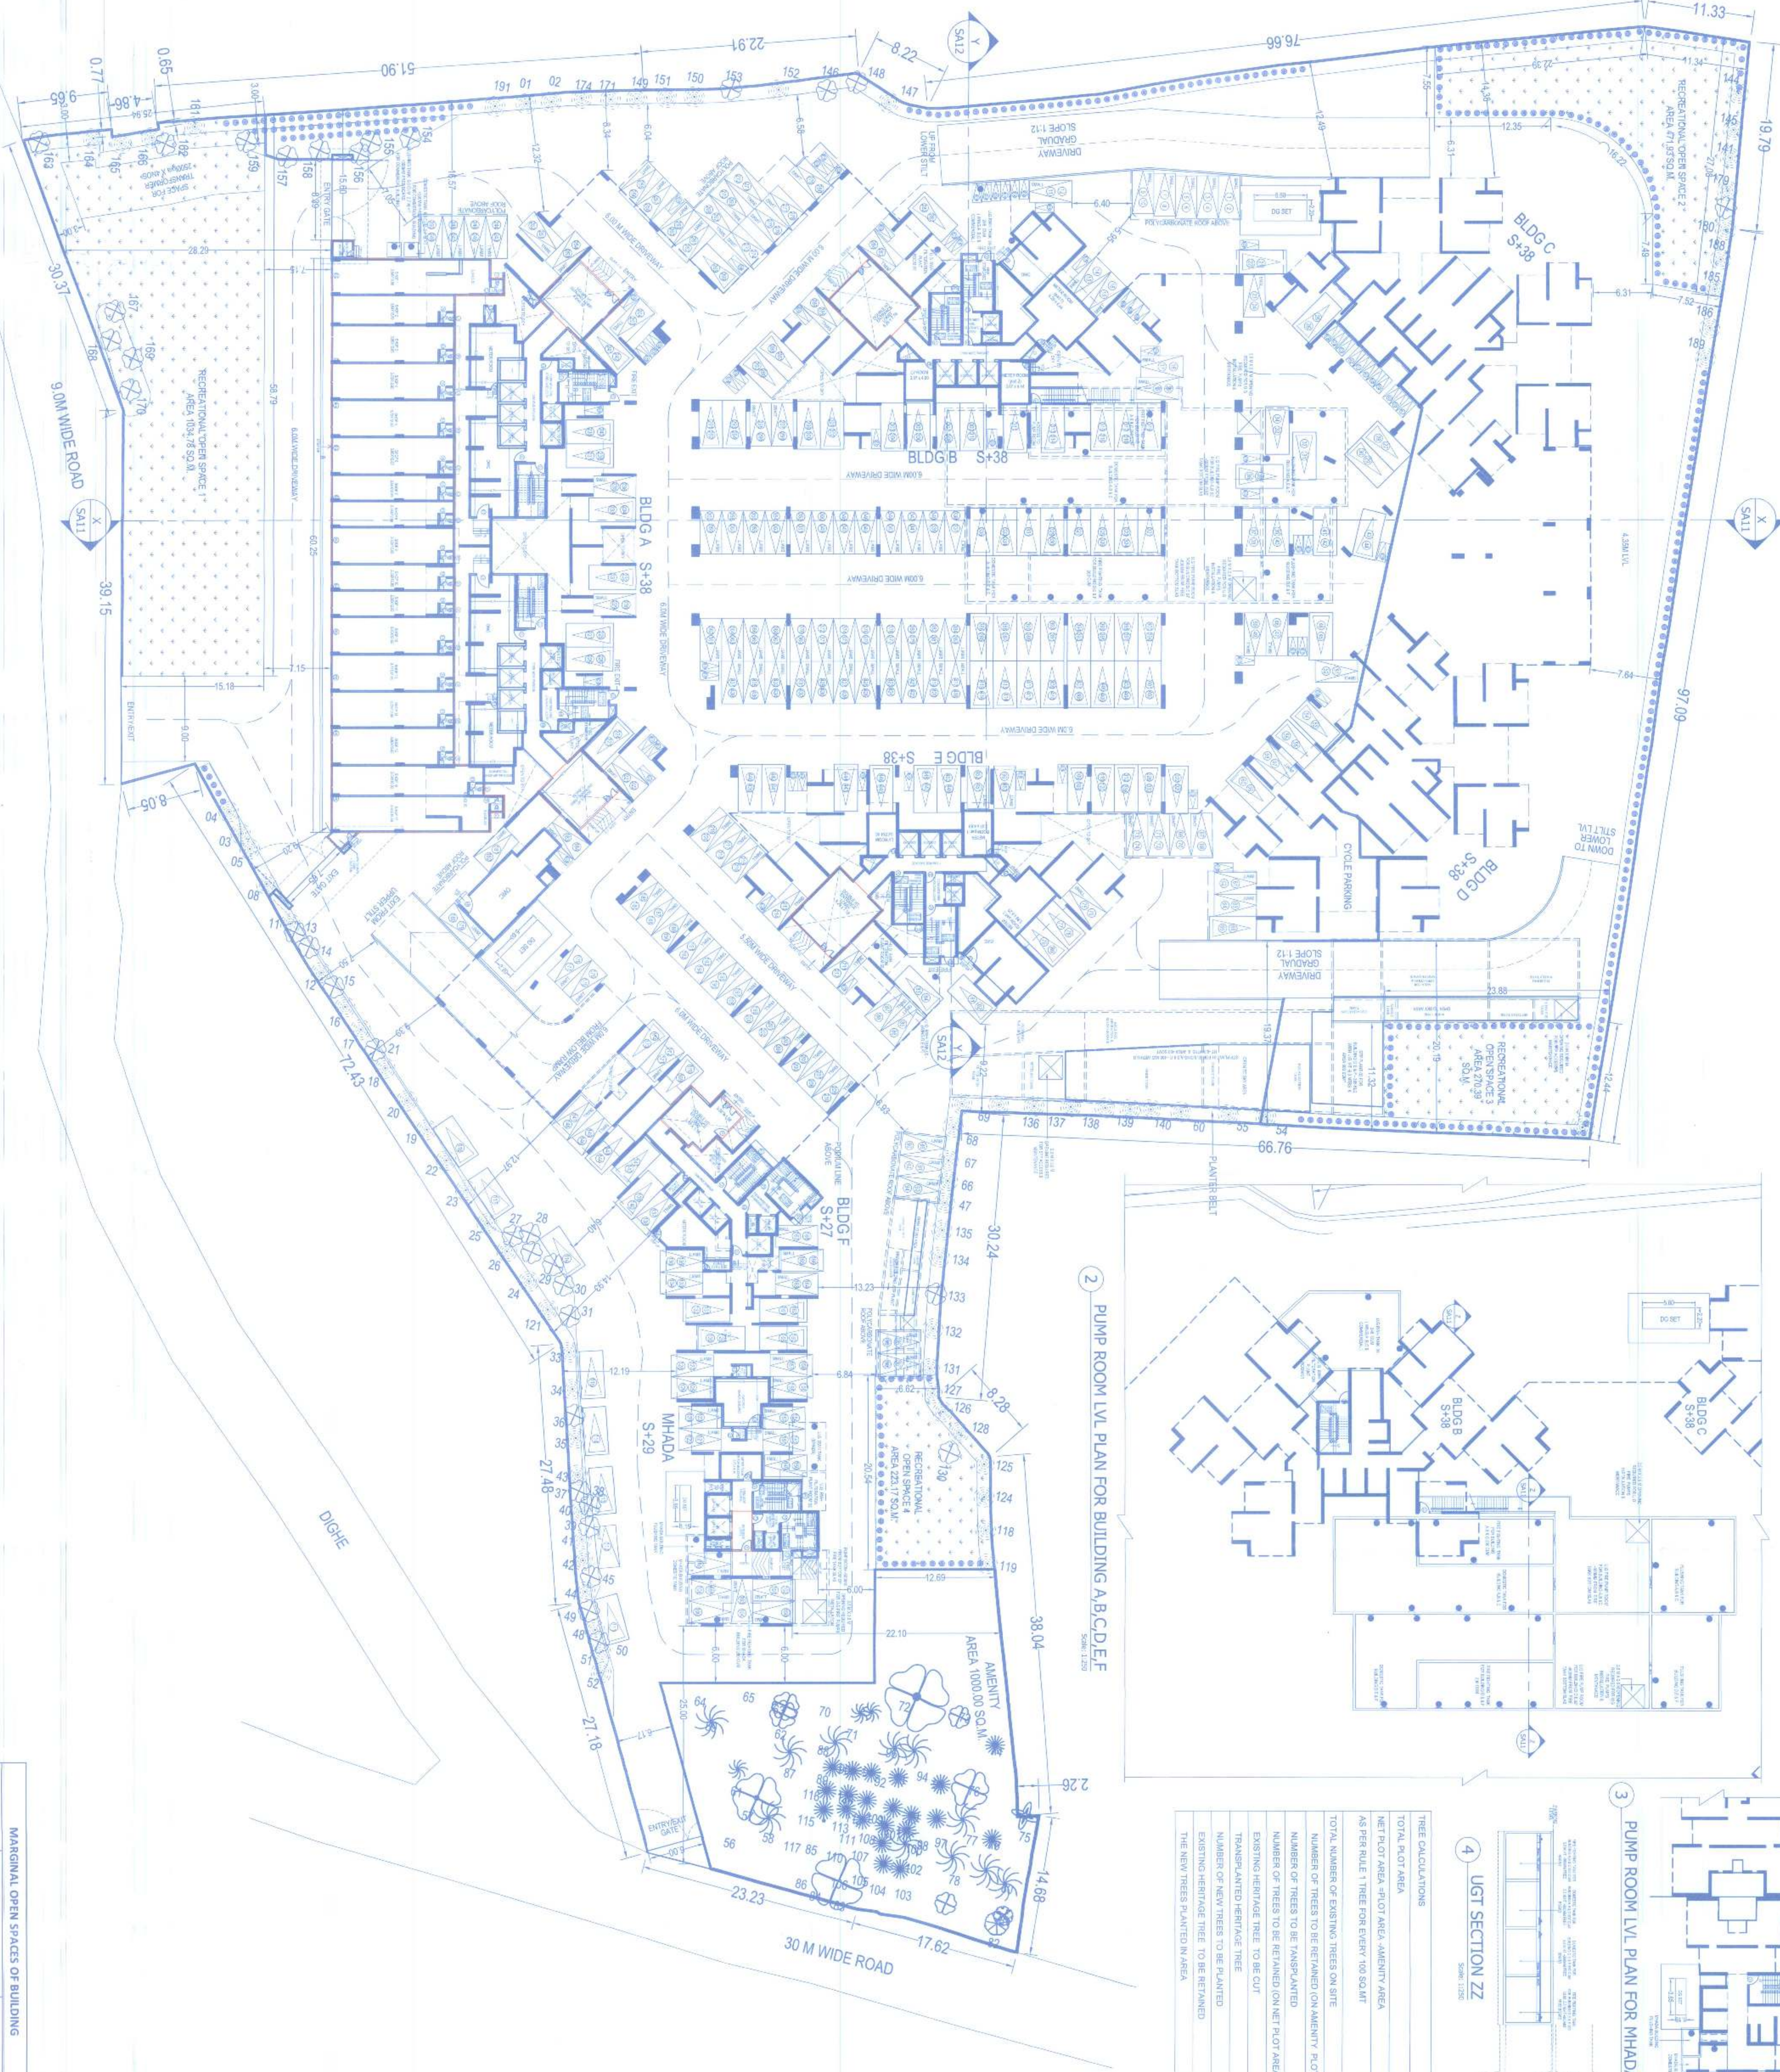

1 LOWER STILT LEVEL PLAN Scale: 1:250

MARGINAL OPEN SPACES OF BUILDING


SIDE	MINIMUM REQUIRED (IN MTR)	PROPOSED (IN MTR)
FRONT	6.00 MTR	9.21 MTR
REAR	6.00 MTR	7.50 MTR
SIDE - 1	6.00 MTR	6.00 MTR
SIDE - 2	6.00 MTR	8.34 MTR

DRG. NO. _____ SCALE _____ DATE _____
 TYPERS/SKETCHER/AS PERMANENT _____
 NAME & SIGNATURE OF ARCHITECT _____

DESCRIPTION OF PROPOSAL & PROPERTY
 PROPOSED RESIDENTIAL COMPLEX ON PLOT BEARING
 GUT NOS. 51(2), 55 & 57(2), DIGHA, NAVI MUMBAI

NAME & SIGNATURE OF OWNER
 M/S B.K.S. GALAXY REALTORS PVT. LTD. &
 M/S. PROMISO BUILDERS AND DEVELOPERS

NAME & SIGNATURE OF ARCHITECT
 A.V. Vaidya Shaikh
 C.A. / 200/11
 ARCHITECT'S SIGNATURE

 

THE FIRM ARCHITECTS LLP
 101, 102, 103,1000